





THE FOLLOWING PLANS ARE:

**TIMBERFRAME 'SPECIAL' SALE**

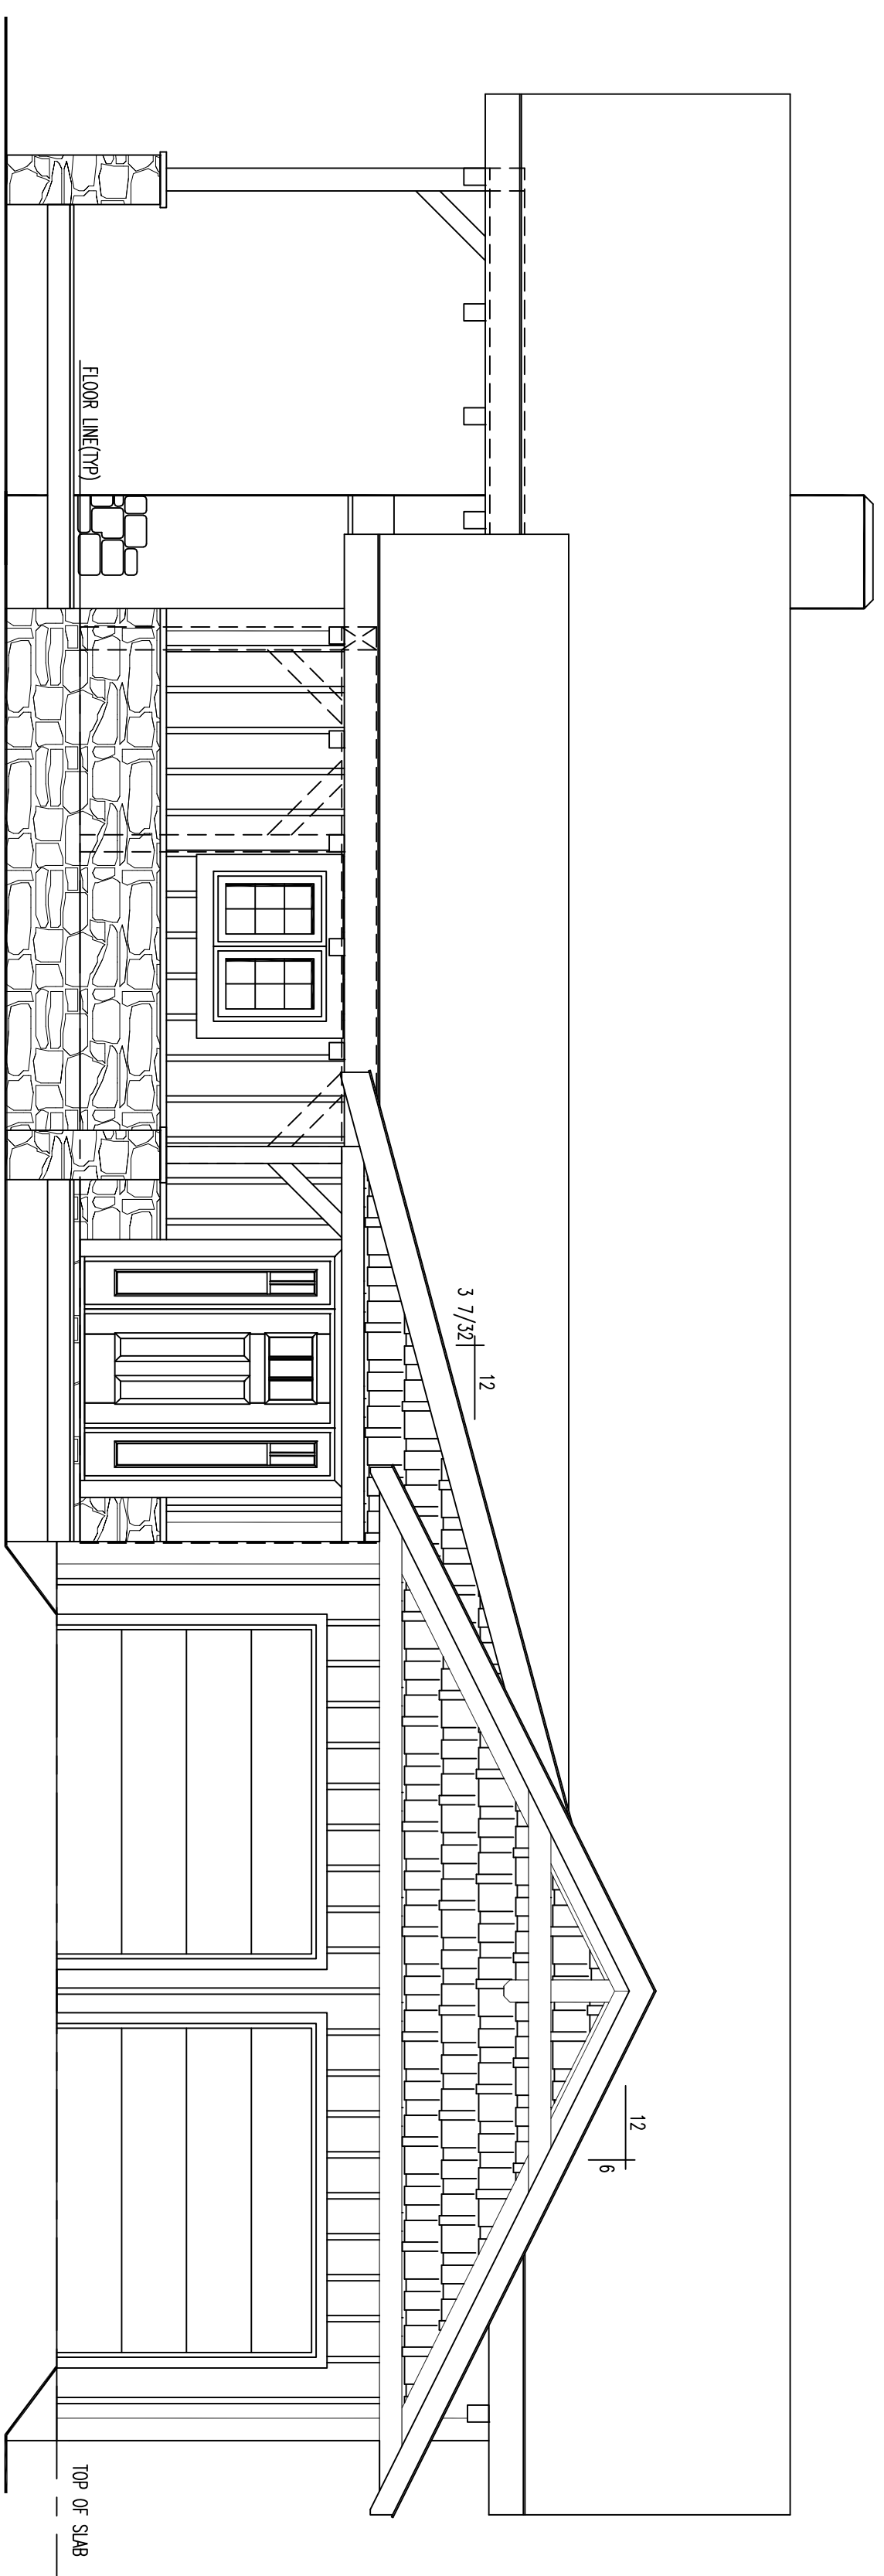

FRONT ELEVATION

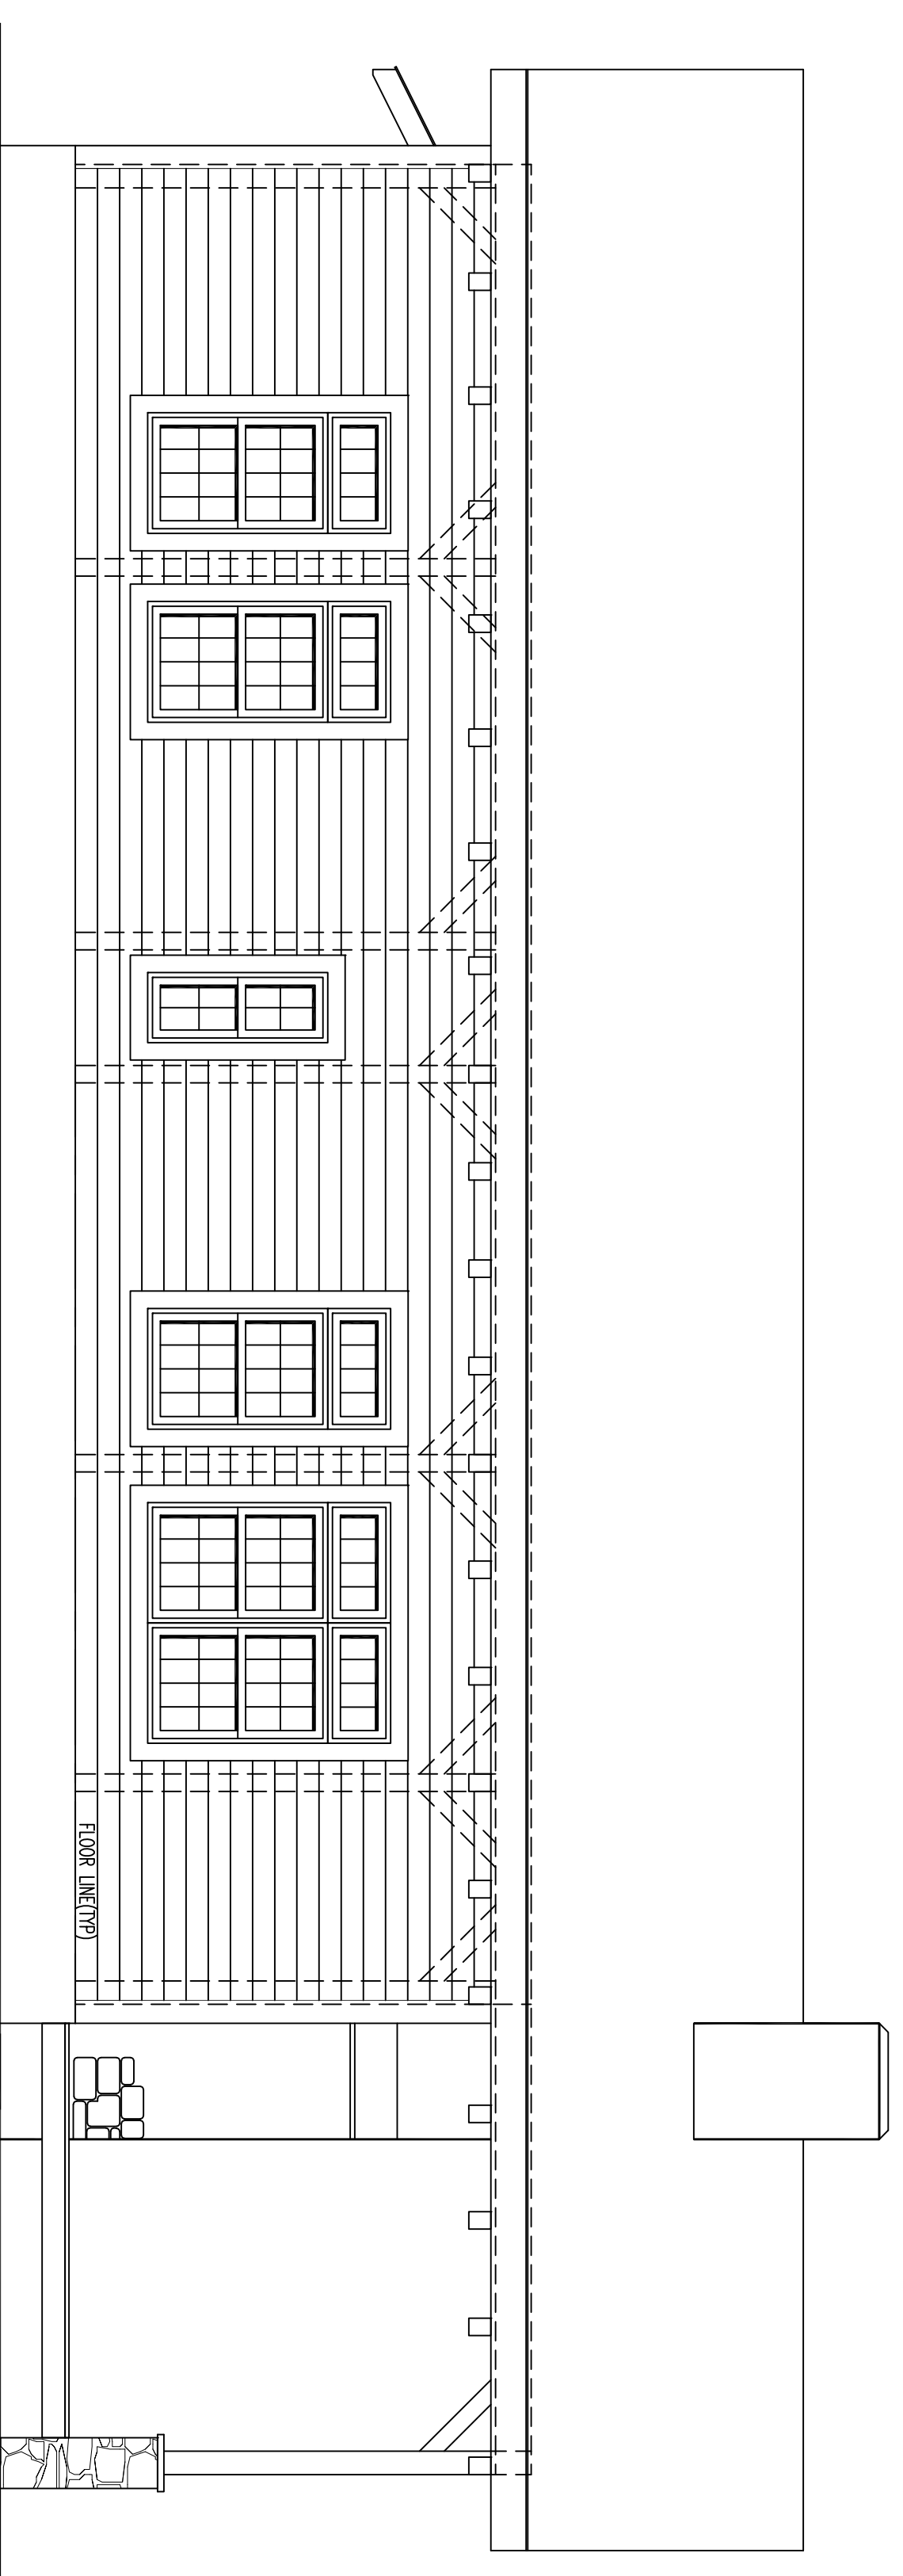


REAR ELEVATION


COPYRIGHT NOTICE © Copyright 2018 by Timberhaven Log Homes

DO NOT SCALE DRAWING - CONTRACTOR TO VERIFY ALL DIMENSIONS IN FIELD

<p>RESIDENCE FOR: <b>TIMBERFRAME 'SPECIAL' SALE</b></p>	
<p>PLAN NAME: <b>ELEVATIONS</b></p>	
<p>PRELIMINARY DATES: _____</p> <p>ISSUED BY: _____</p> <p>FINAL REV. DATES: _____</p> <p>ISSUED BY: _____</p> <p>SCALE: 3/4" = 1'-0"</p> <p>SCALE REF: _____</p> <p>DRAWN BY: _____</p> <p>CHECKED: _____</p> <p>DATE: _____</p> <p>SHEET NO. 1 OF 3</p>	<p>FINAL DATES: _____</p> <p>ISSUED BY: _____</p> <p>SCALE: 3/4" = 1'-0"</p> <p>SCALE REF: _____</p> <p>DATE: _____</p> <p>SHEET NO. 1 OF 3</p>

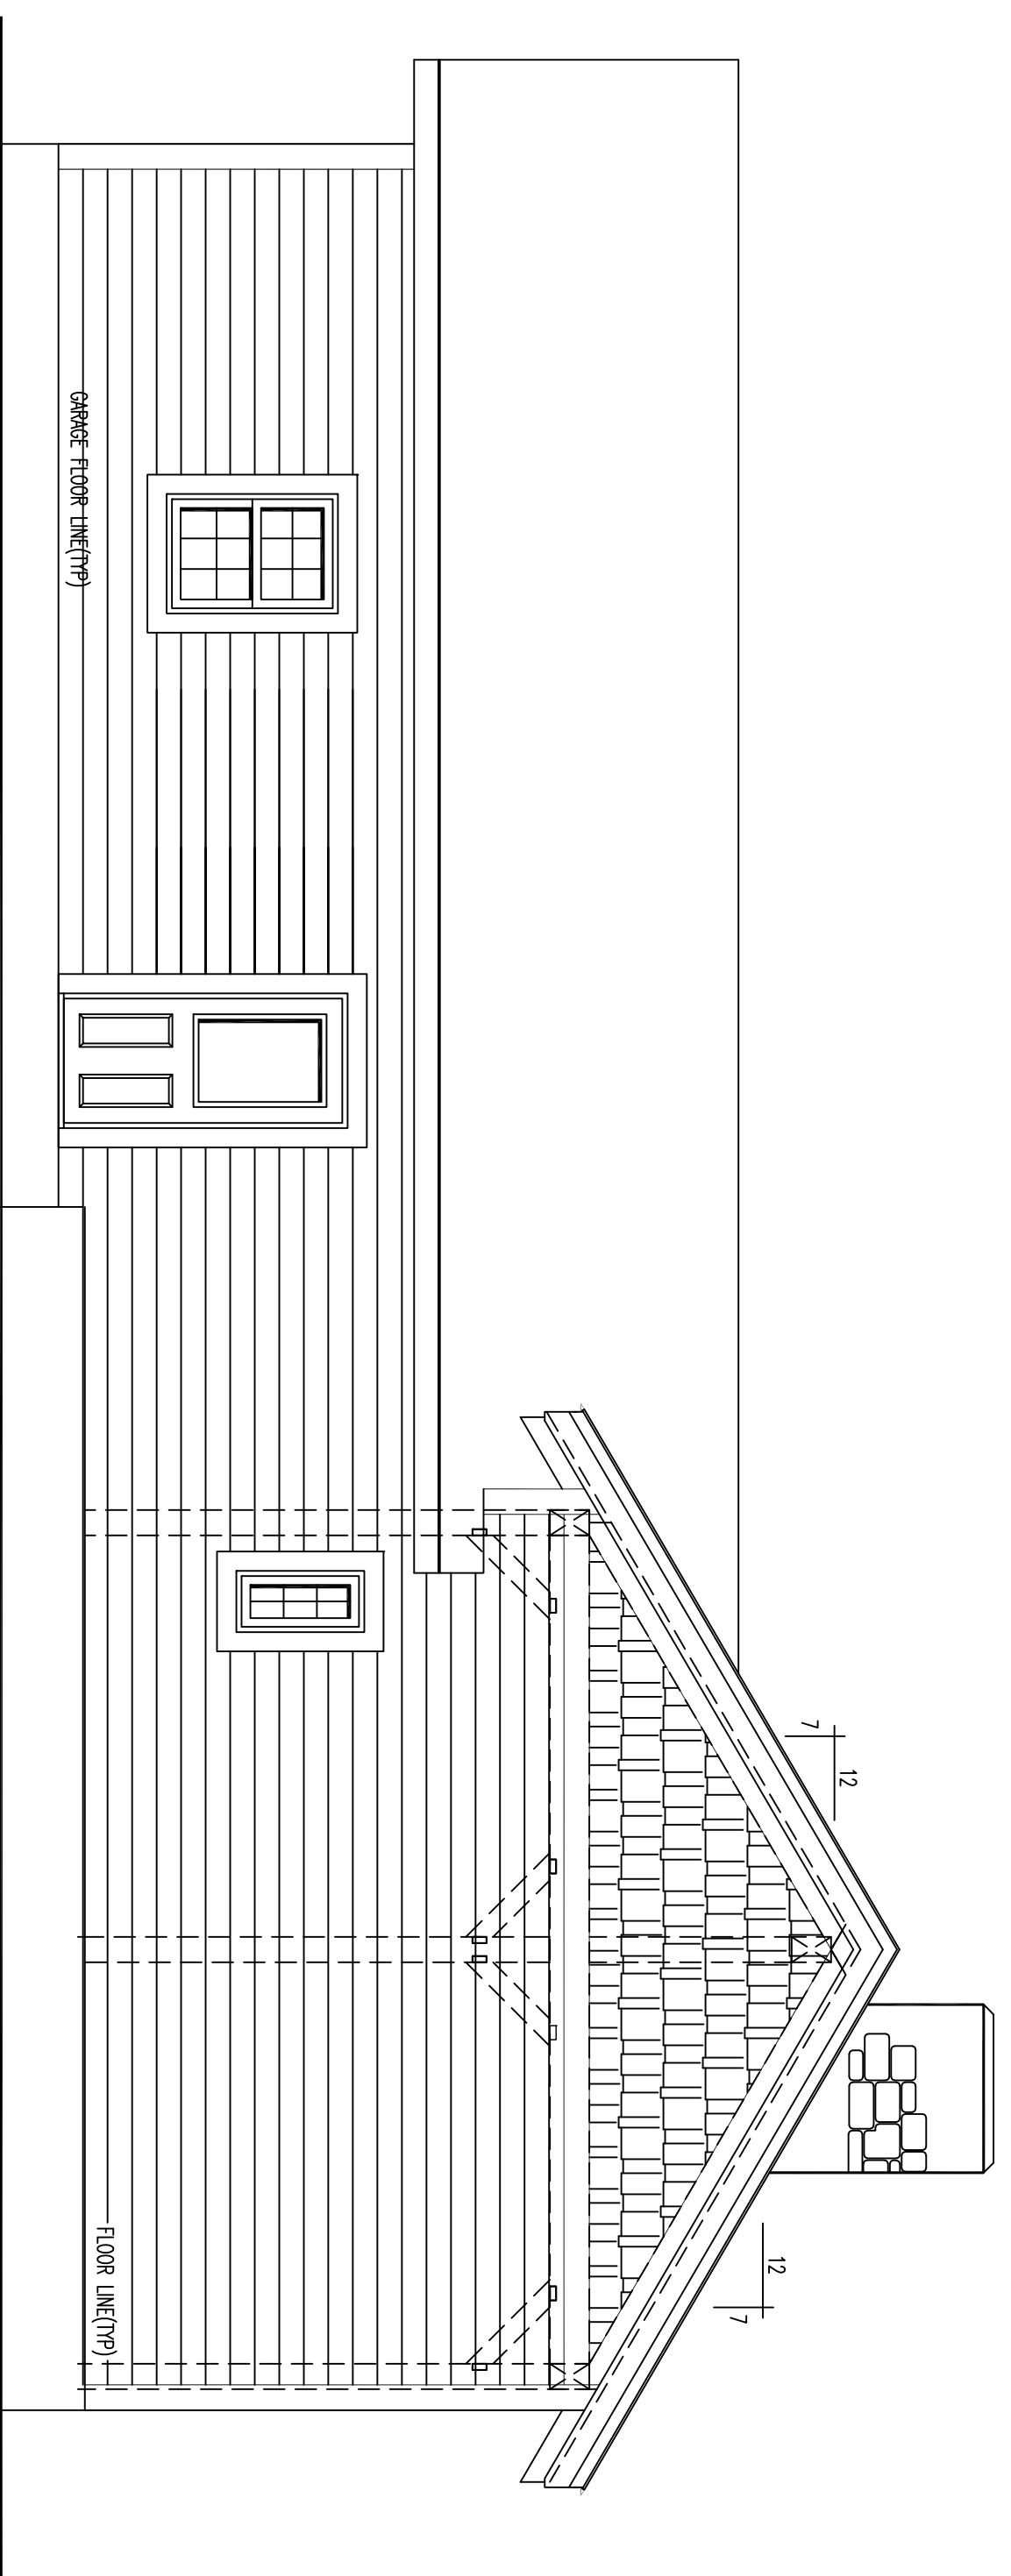

RIGHT ELEVATION

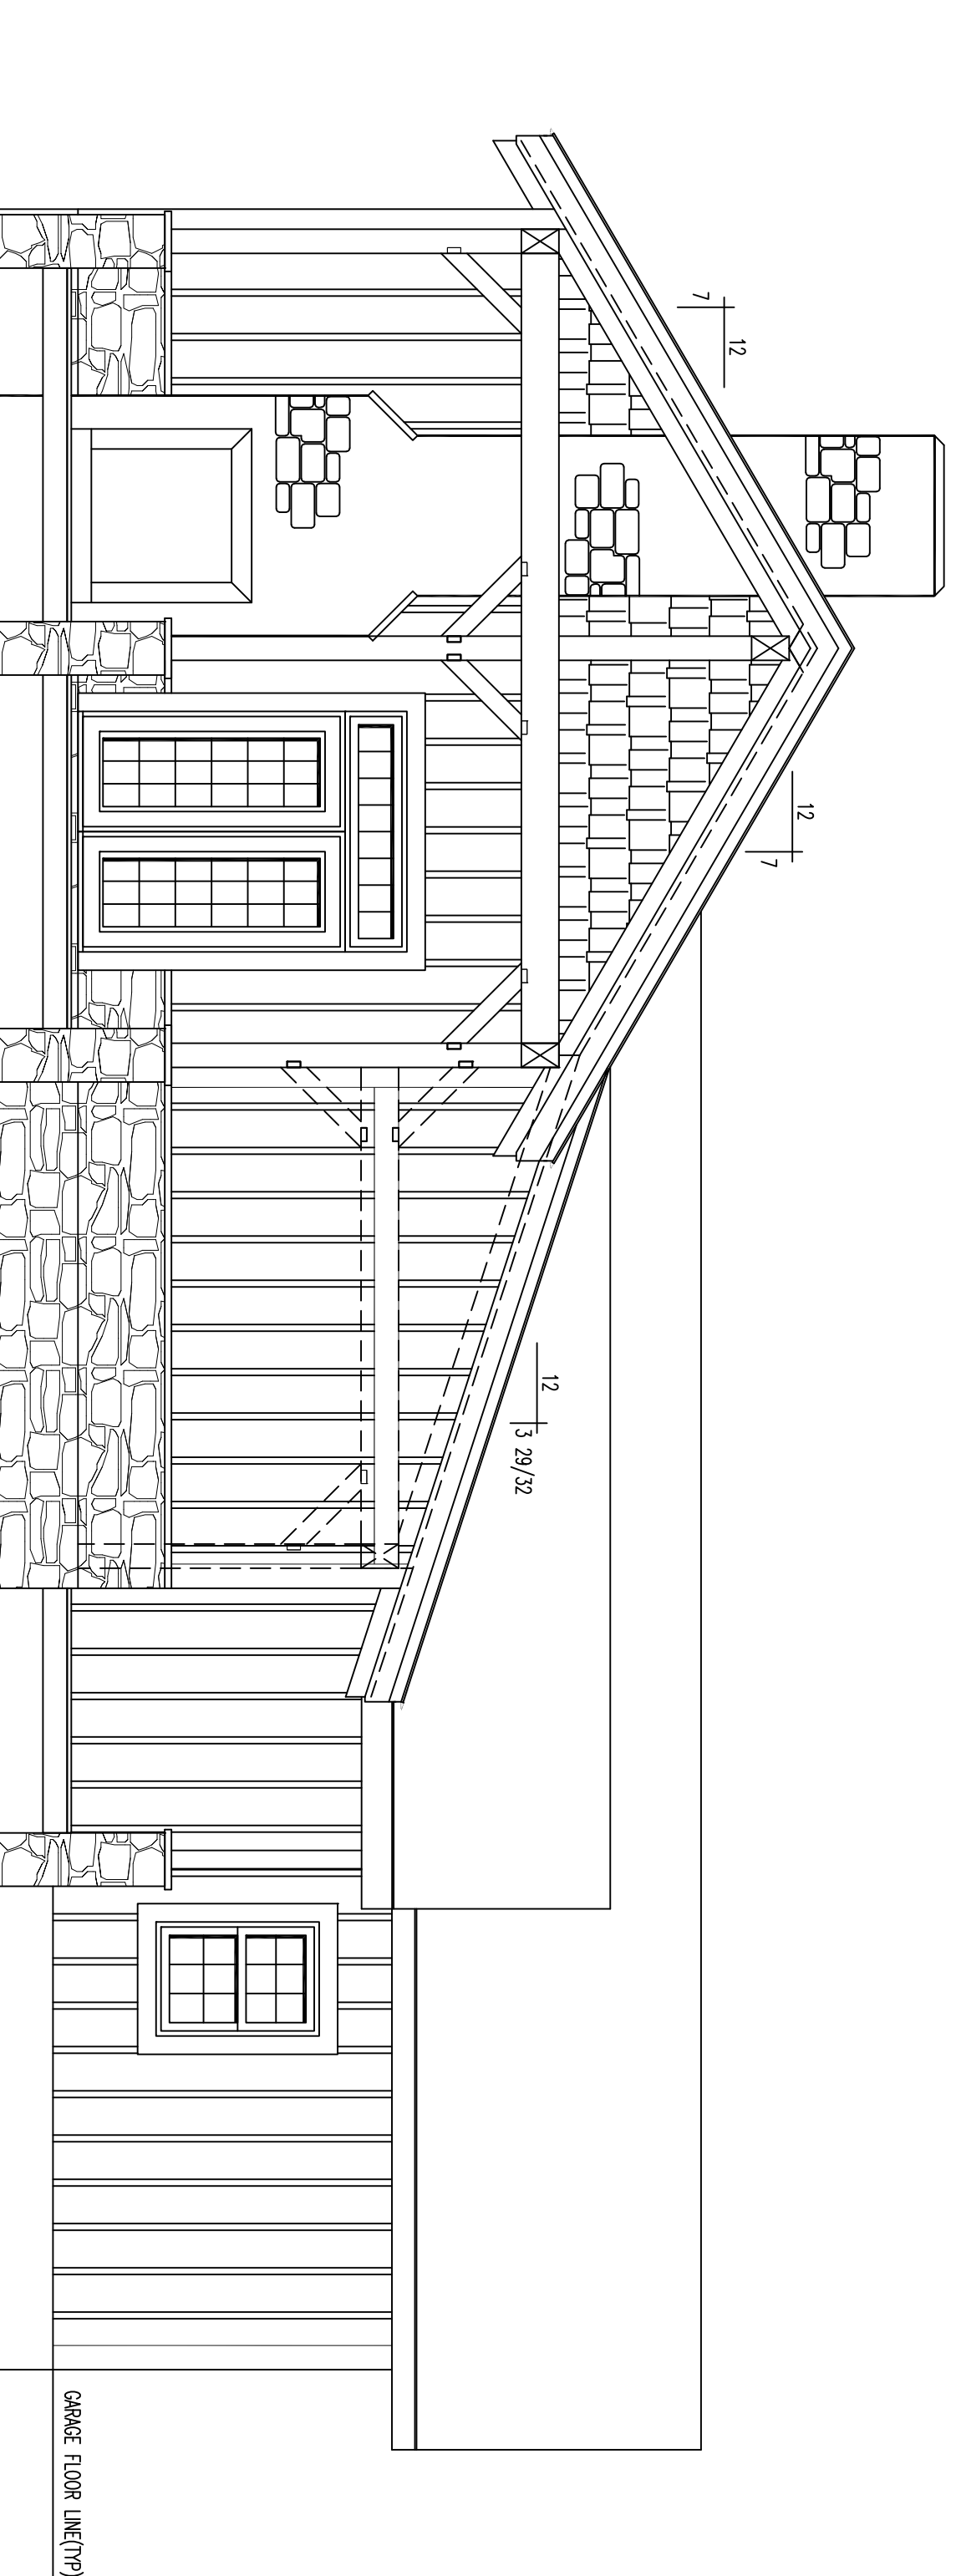

LEFT ELEVATION

COPYRIGHT NOTICE © Copyright 2018 by Timberhaven Log Homes


DO NOT SCALE DRAWING - CONTRACTOR TO VERIFY ALL DIMENSIONS IN FIELD

RESERVE FOR  
**TIMBERFRAME 'SPECIAL' SALE**

**ELEVATIONS**

PLAN NAME	PRELIMINARY DATES	FINAL PRELIM DATES	FINAL DATES
DESIGNED BY	-----	DESIGNED BY	-----
FINAL REV. DATES	-----	SCALE	3/4" = 1'-0"
DRAWN BY	-----	WORKED	-----
SALES REP	-----	DATE	-----
DRAGER	TLH	SHEET NO.	2 OF 3




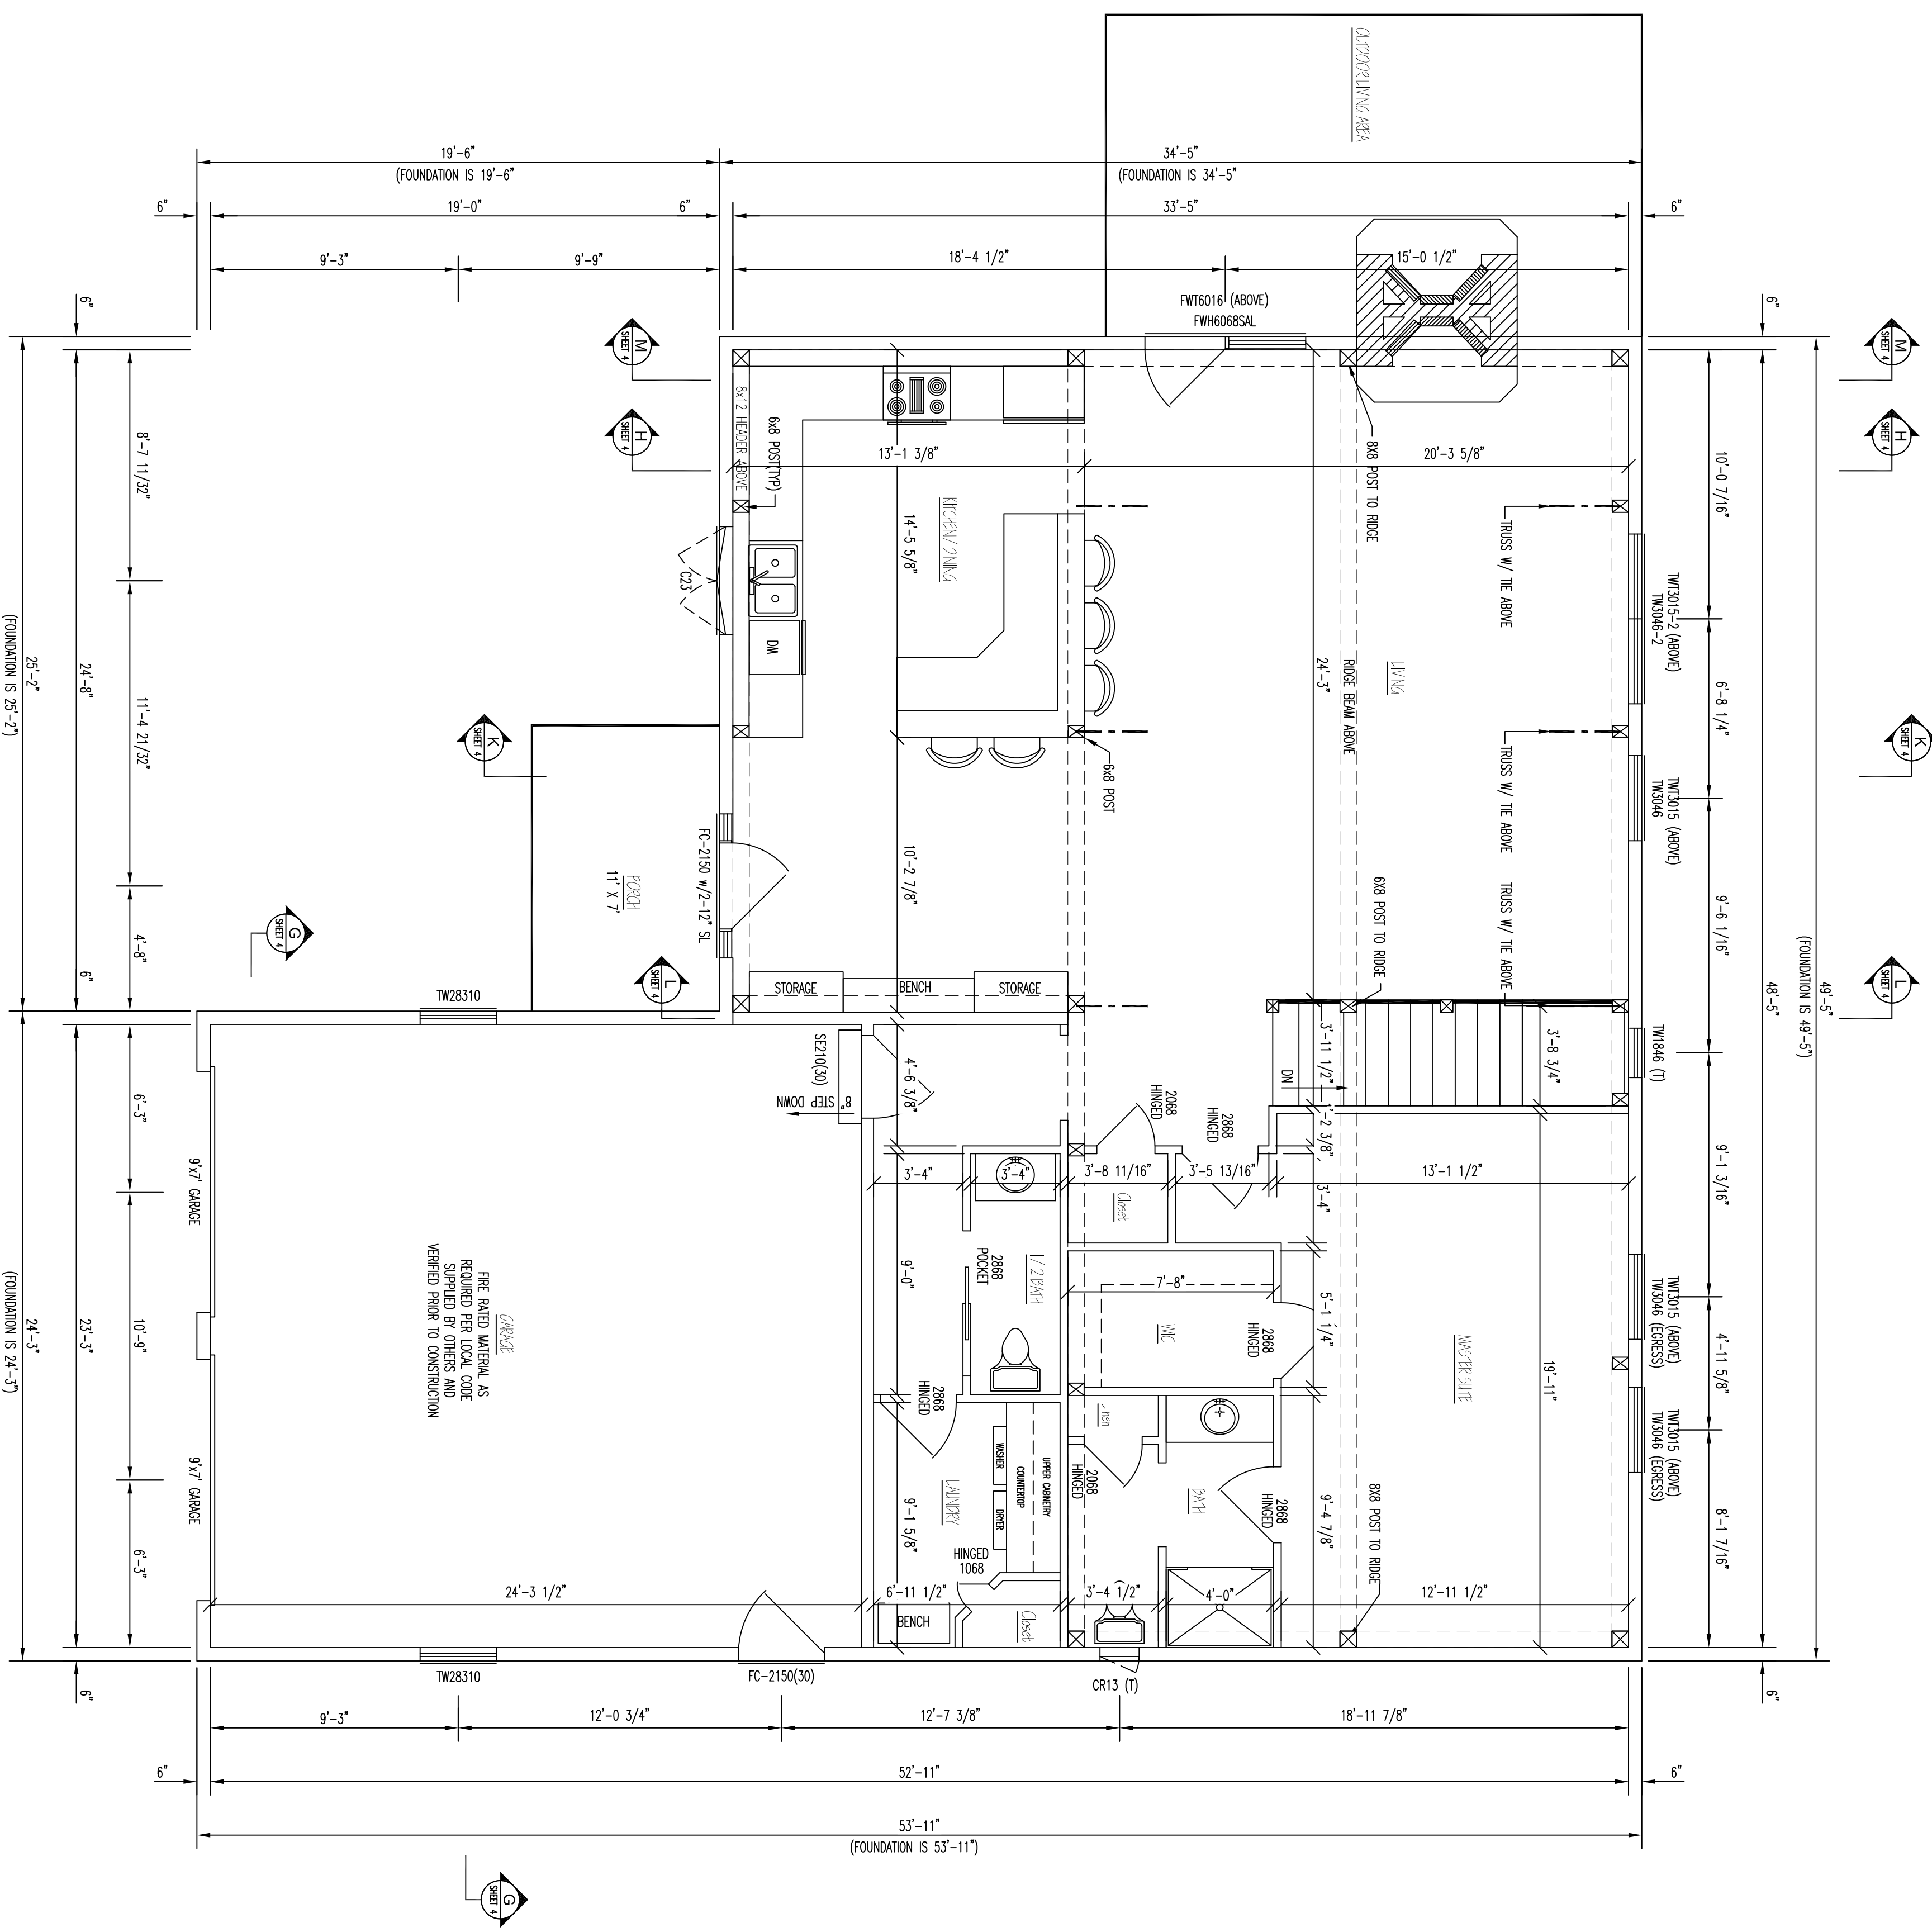

**FLOOR PLAN**

TOTAL FLOOR SPACE = 1575 SQ. FT.  
 TOTAL GARAGE SPACE = 399 SQ. FT.

COPYRIGHT NOTICE © Copyright 2018 by Timberhaven Log Homes  
 DO NOT SCALE DRAWING - CONTRACTOR TO VERIFY ALL DIMENSIONS IN FIELD

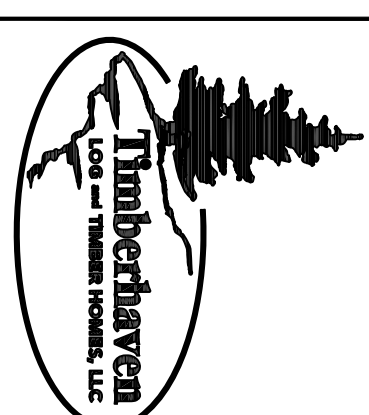

PROJECT NAME	TIMBERFRAME 'SPECIAL' SALE		
DESIGNER	TLH		
DATE	DATE	DATE	DATE
PRELIMINARY DATES	FINAL PRELIM DATES	DATE	DATE
ISSUED BY	ISSUED BY	SCALE	SCALE
DATE	DATE	1/4" = 1'-0"	1/4" = 1'-0"
PROJECT NO.	PROJECT NO.	SHEET NO.	SHEET NO.
1111	1111	3 OF 3	3 OF 3