



FRONT ELEVATION

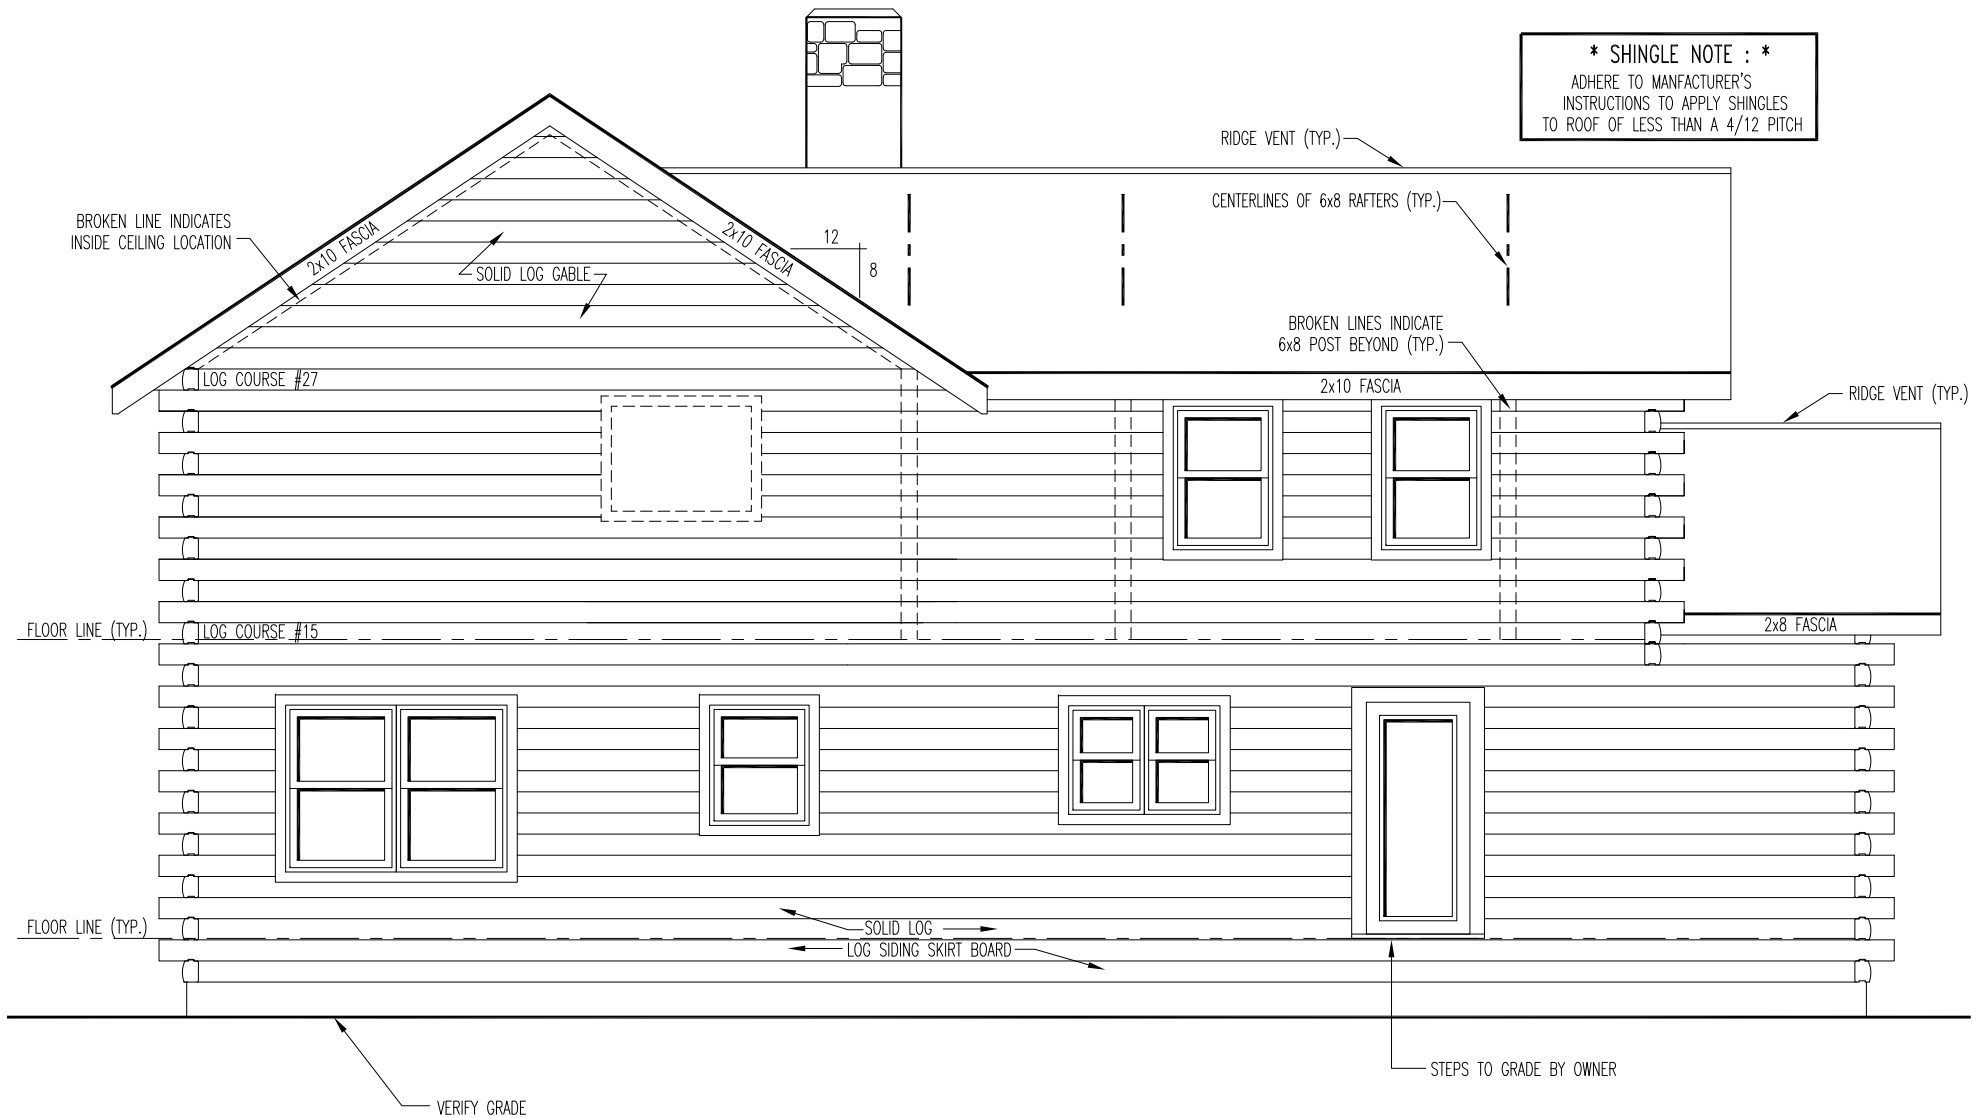


REAR ELEVATION

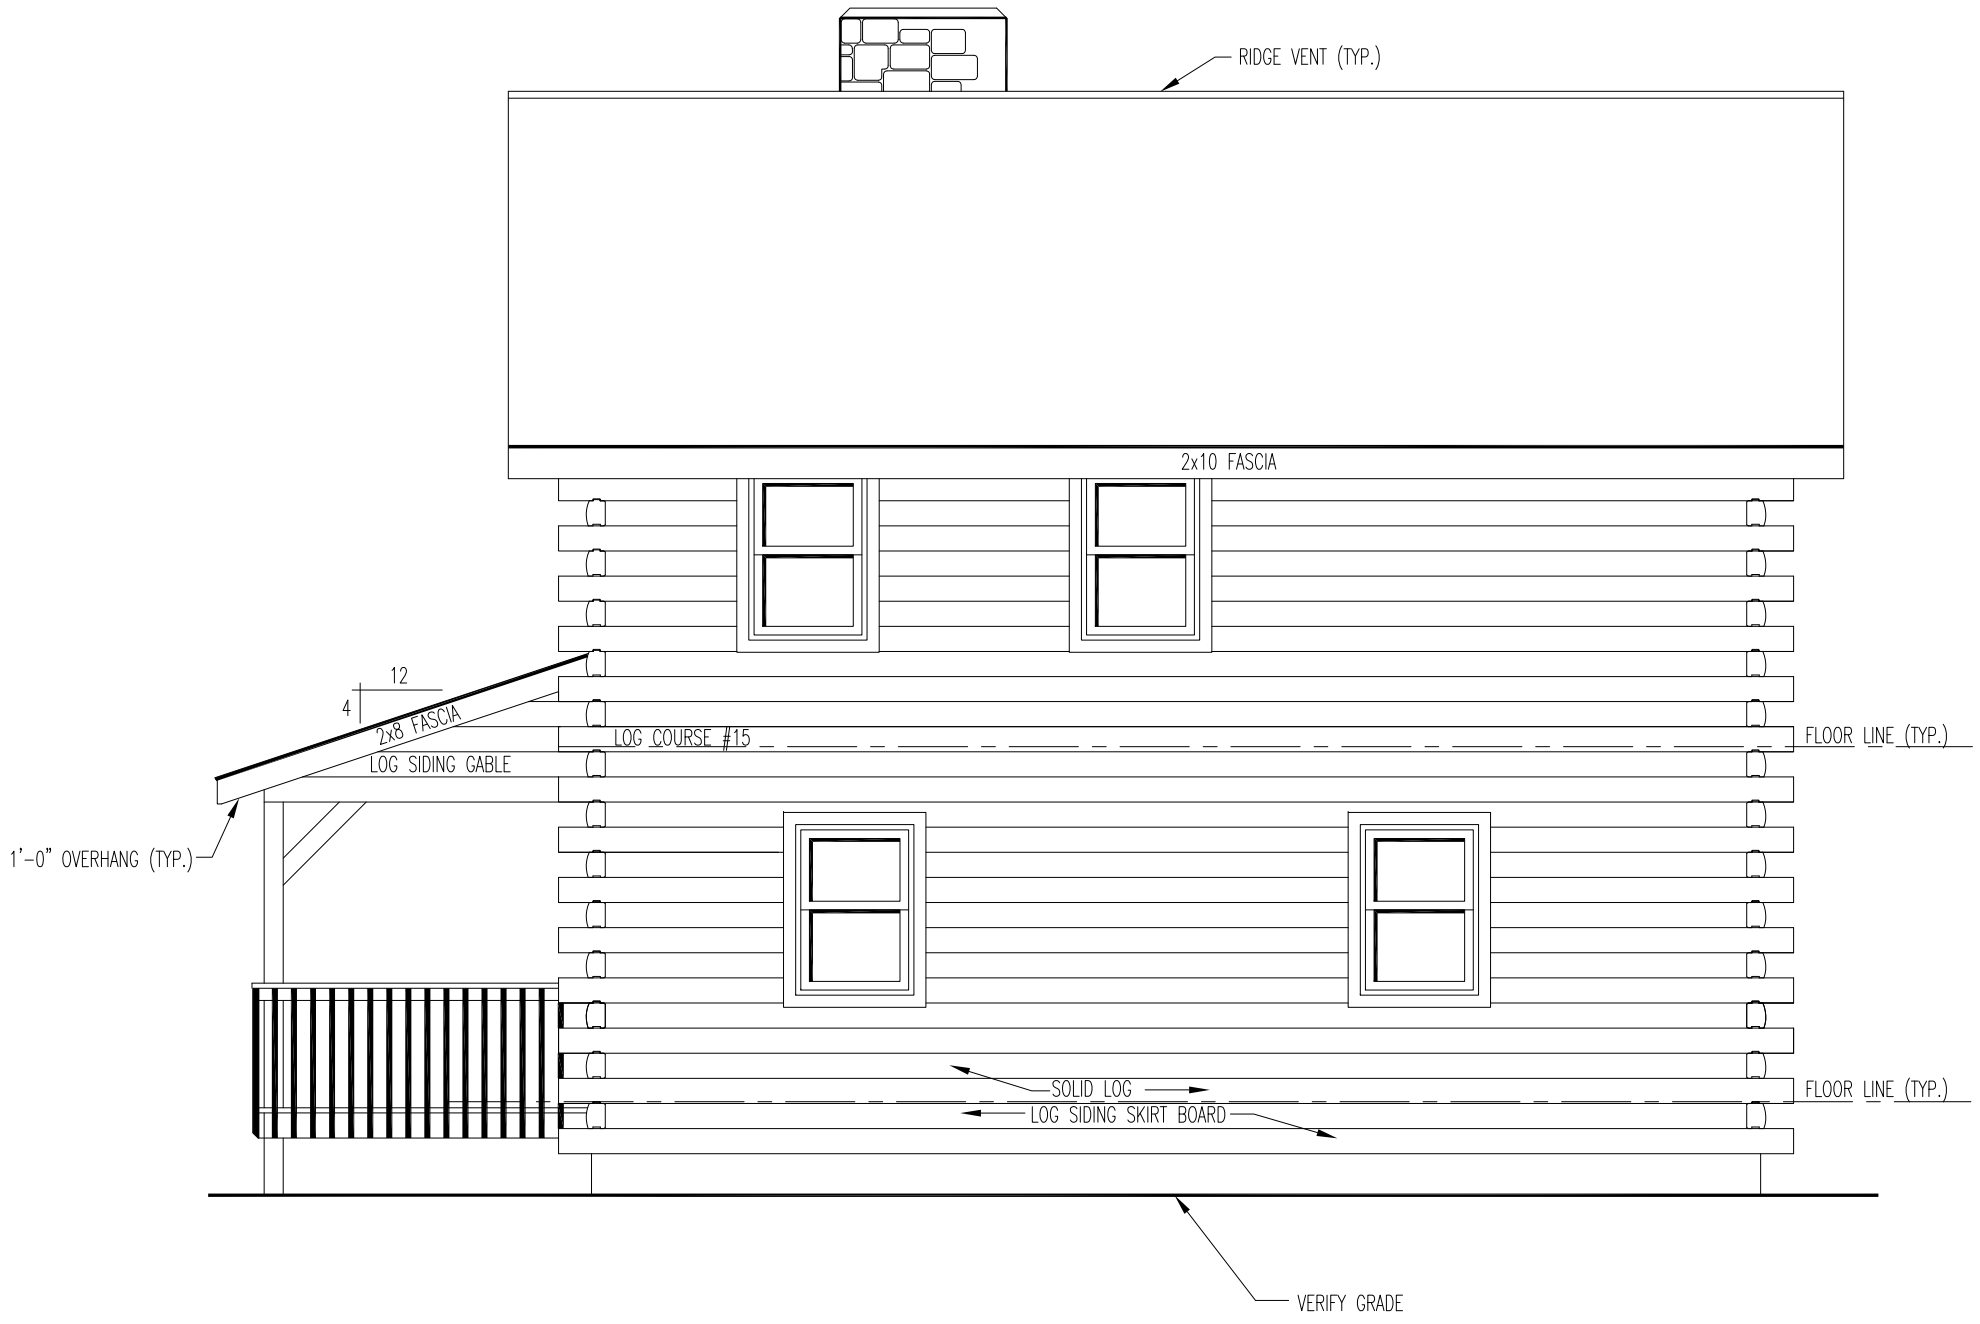


RIGHT ELEVATION

*** SHINGLE NOTE : ***
 ADHERE TO MANUFACTURER'S
 INSTRUCTIONS TO APPLY SHINGLES
 TO ROOF OF LESS THAN A 4/12 PITCH

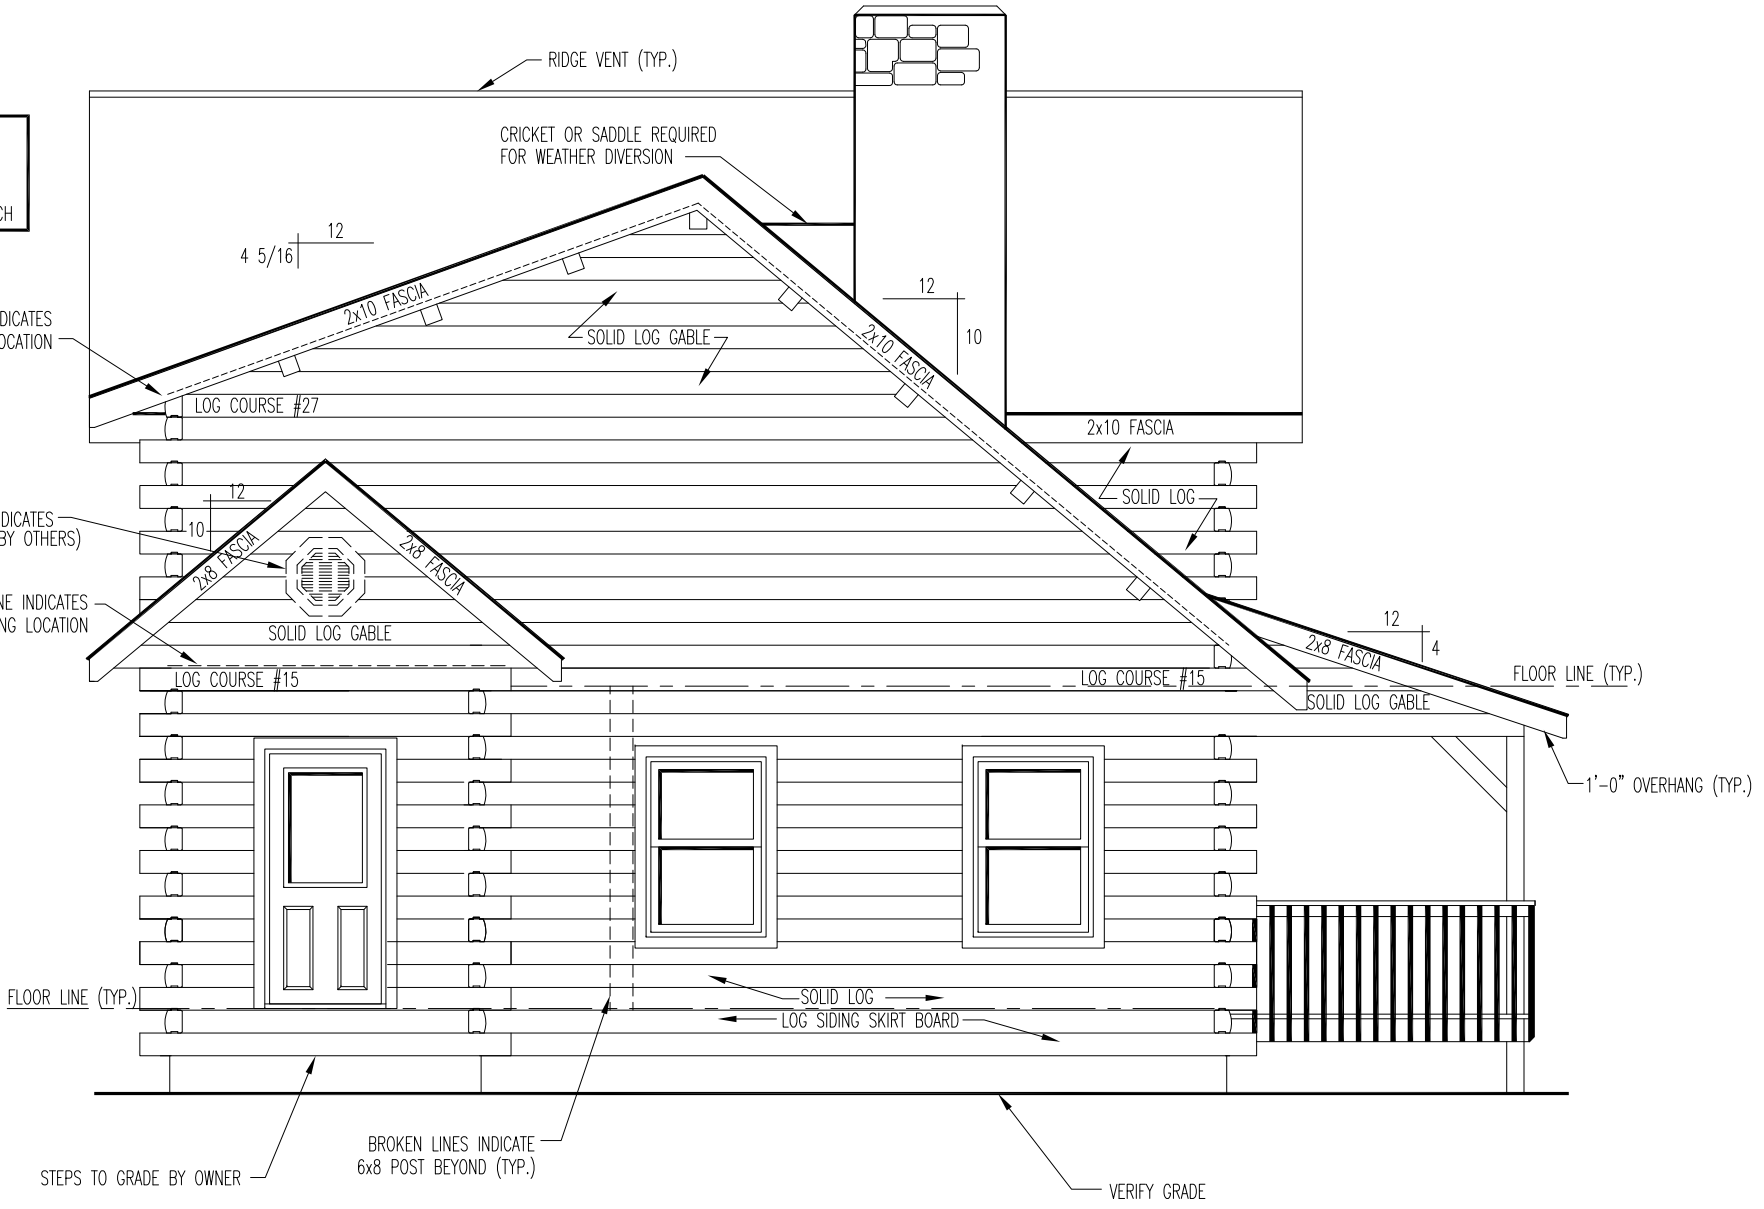


LEFT ELEVATION

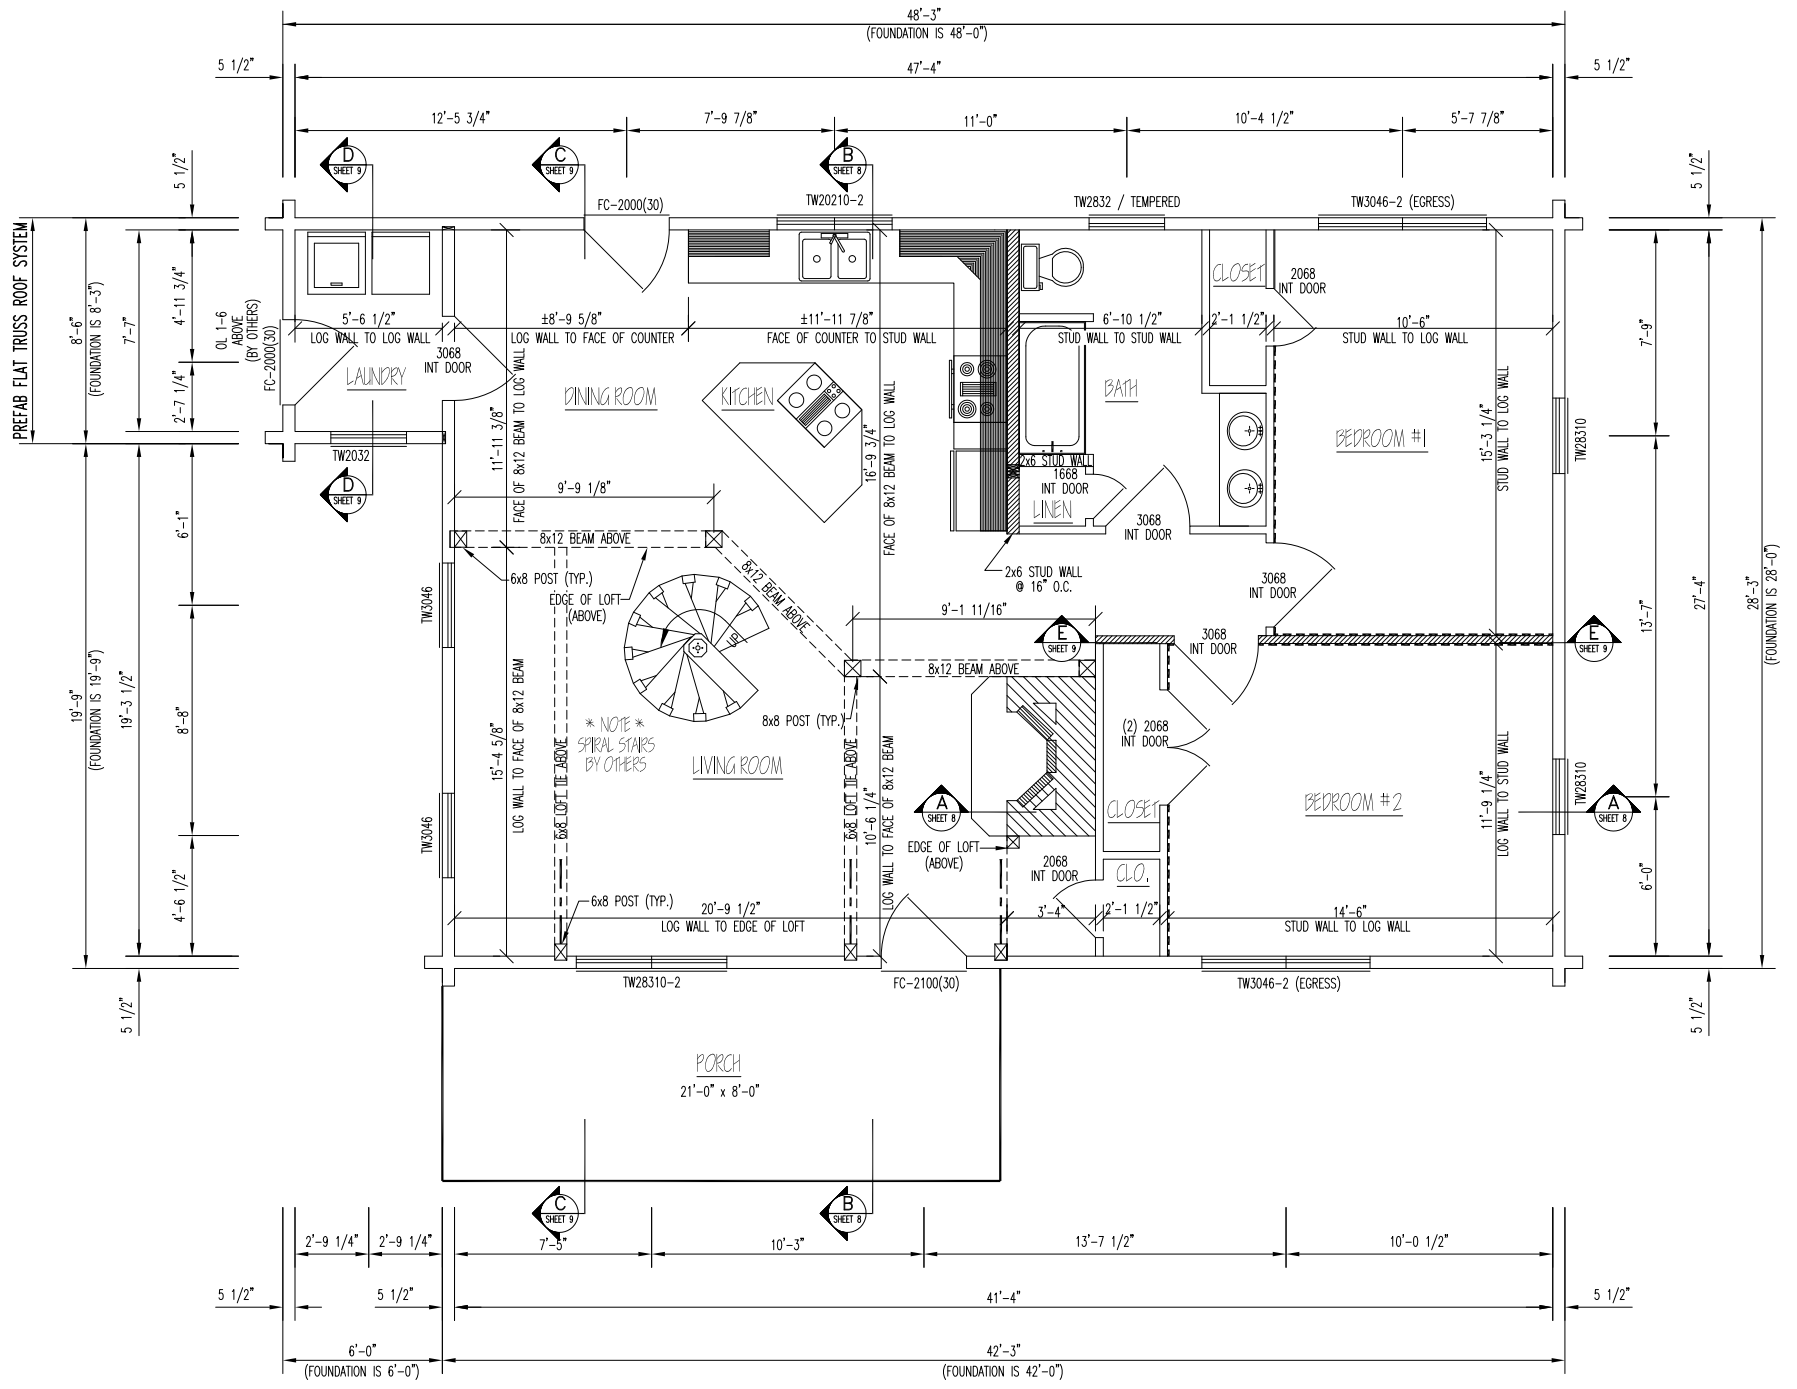

FLOOR PLAN 1st LEVEL

FLOOR AREA = 1,226 SQ. FT.

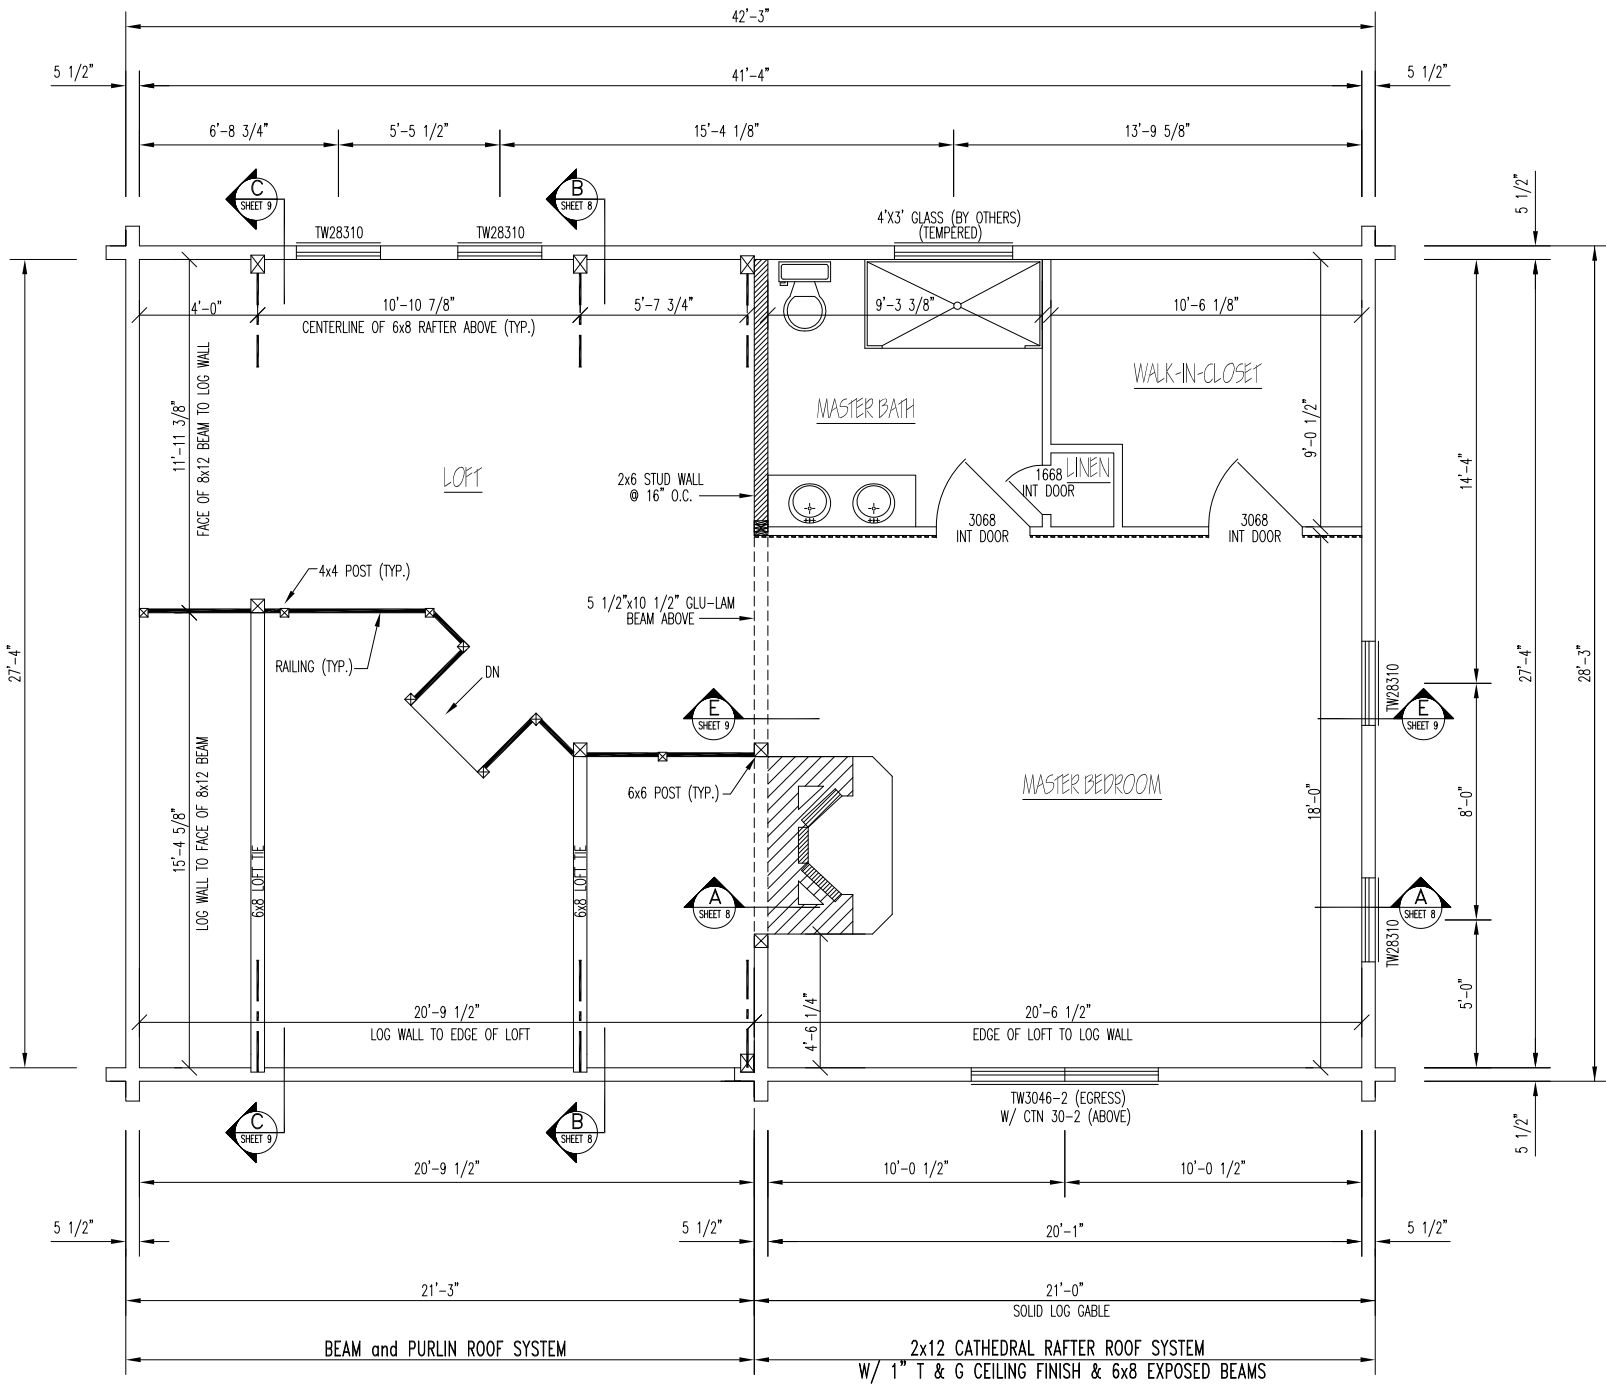

FLOOR PLAN 2nd LEVEL

FLOOR AREA = 896 SQ. FT.