




FRONT ELEVATION

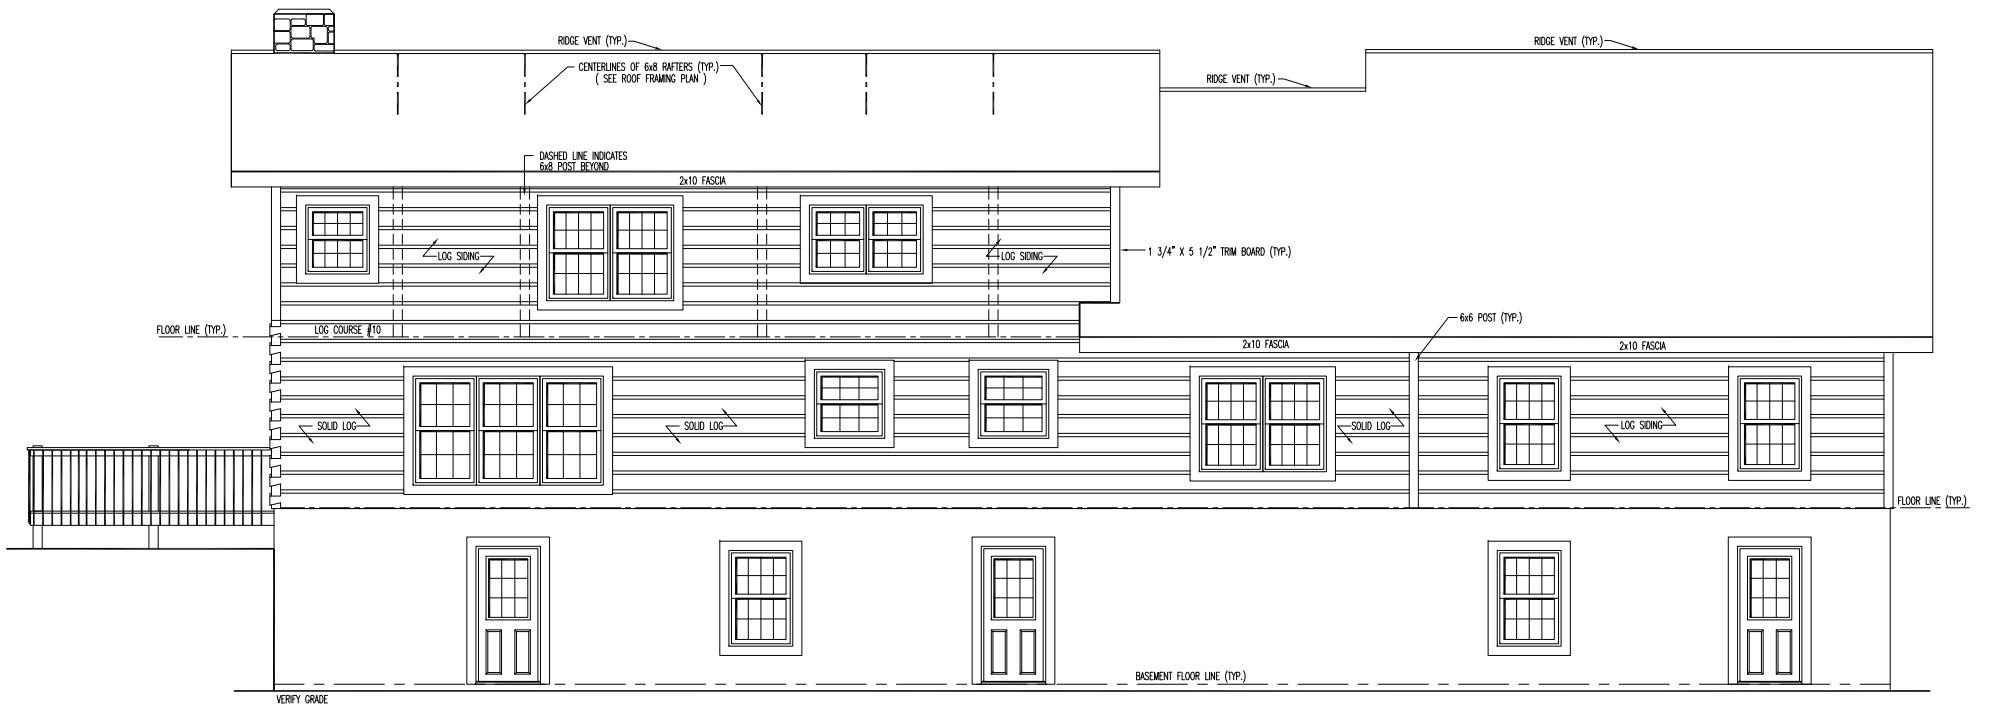


REAR ELEVATION

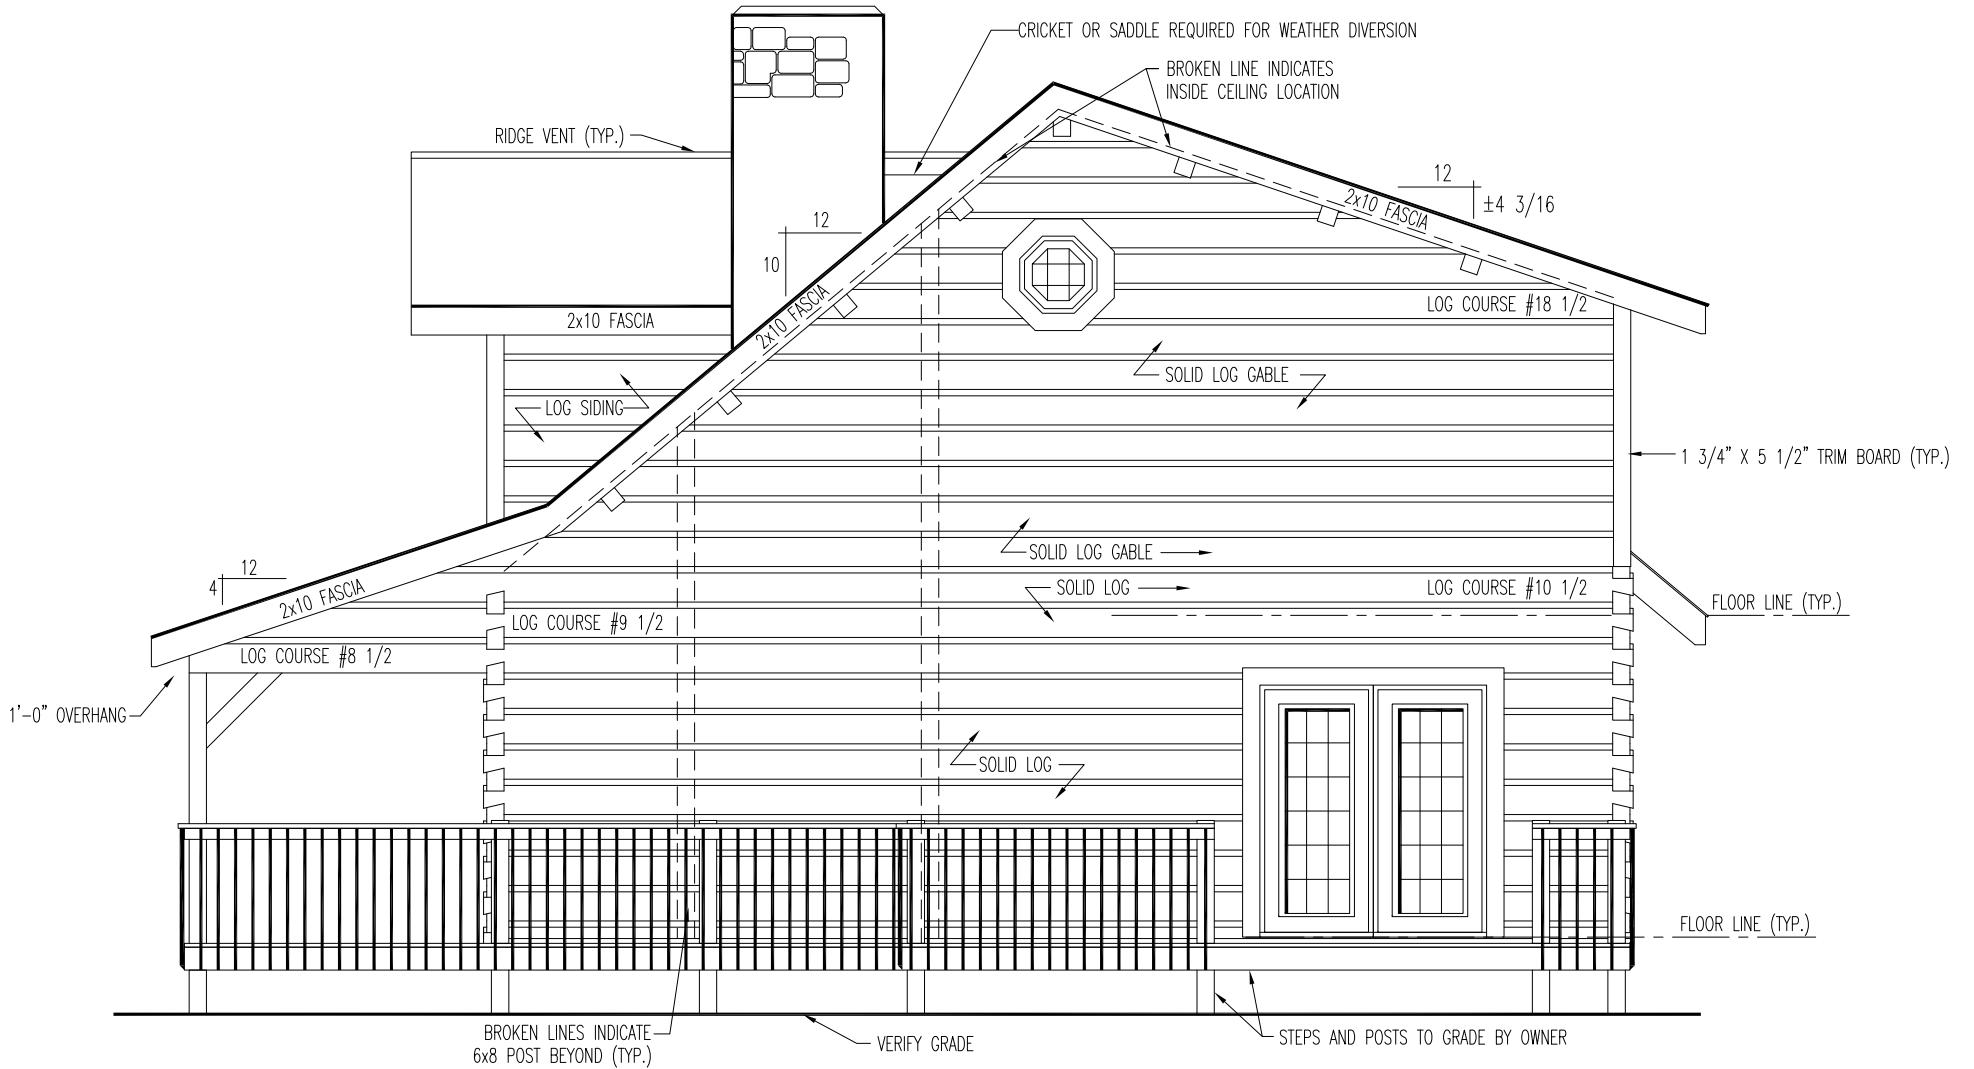

RIGHT ELEVATION

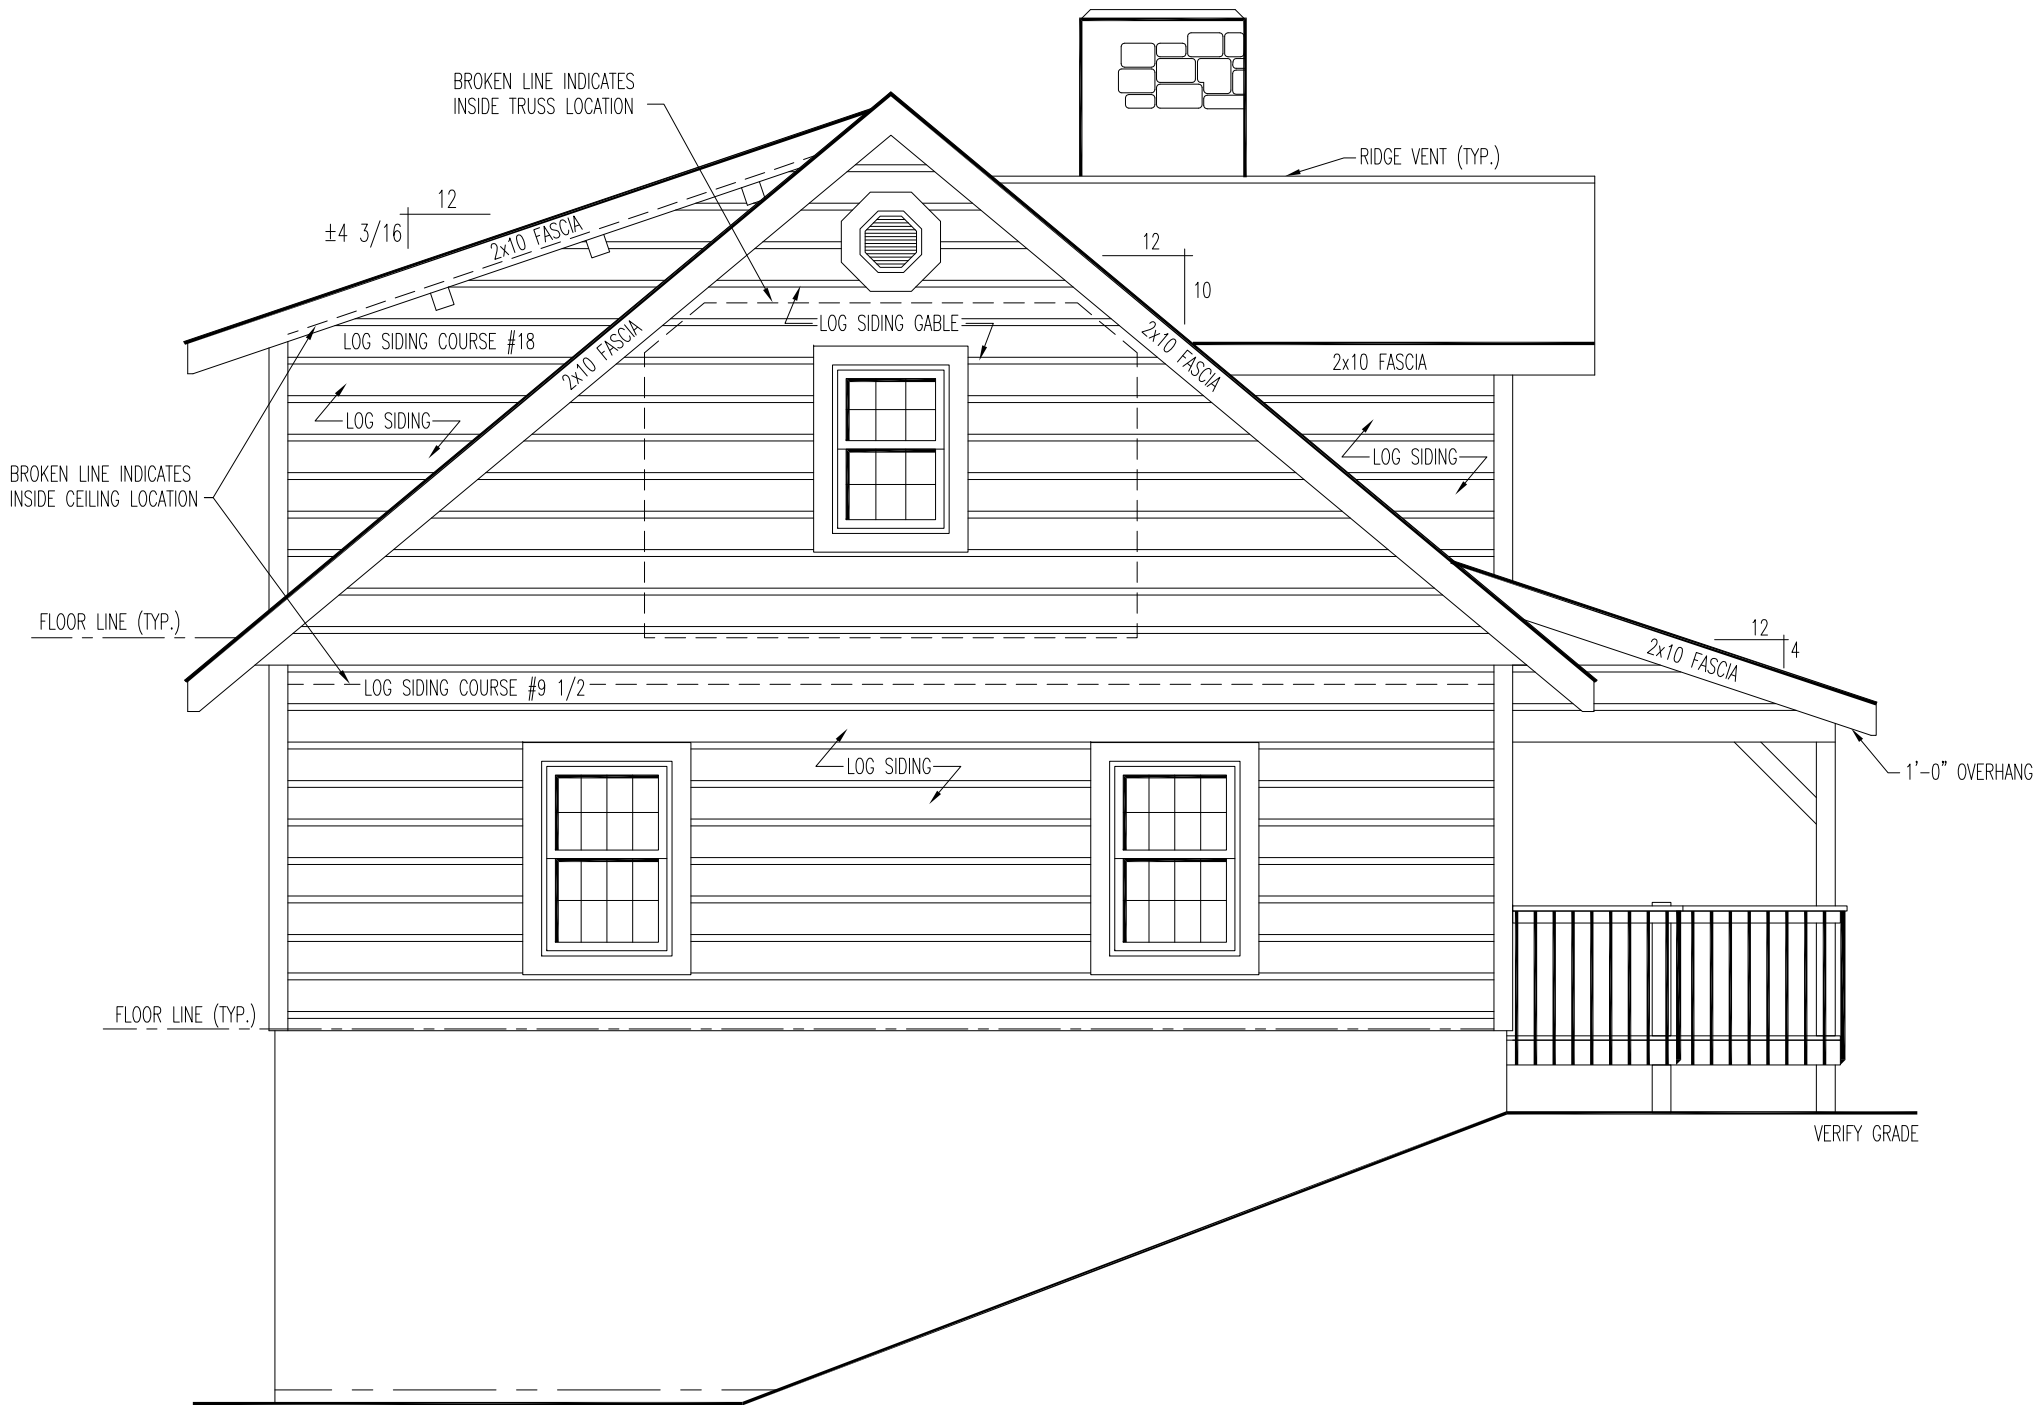


LEFT ELEVATION

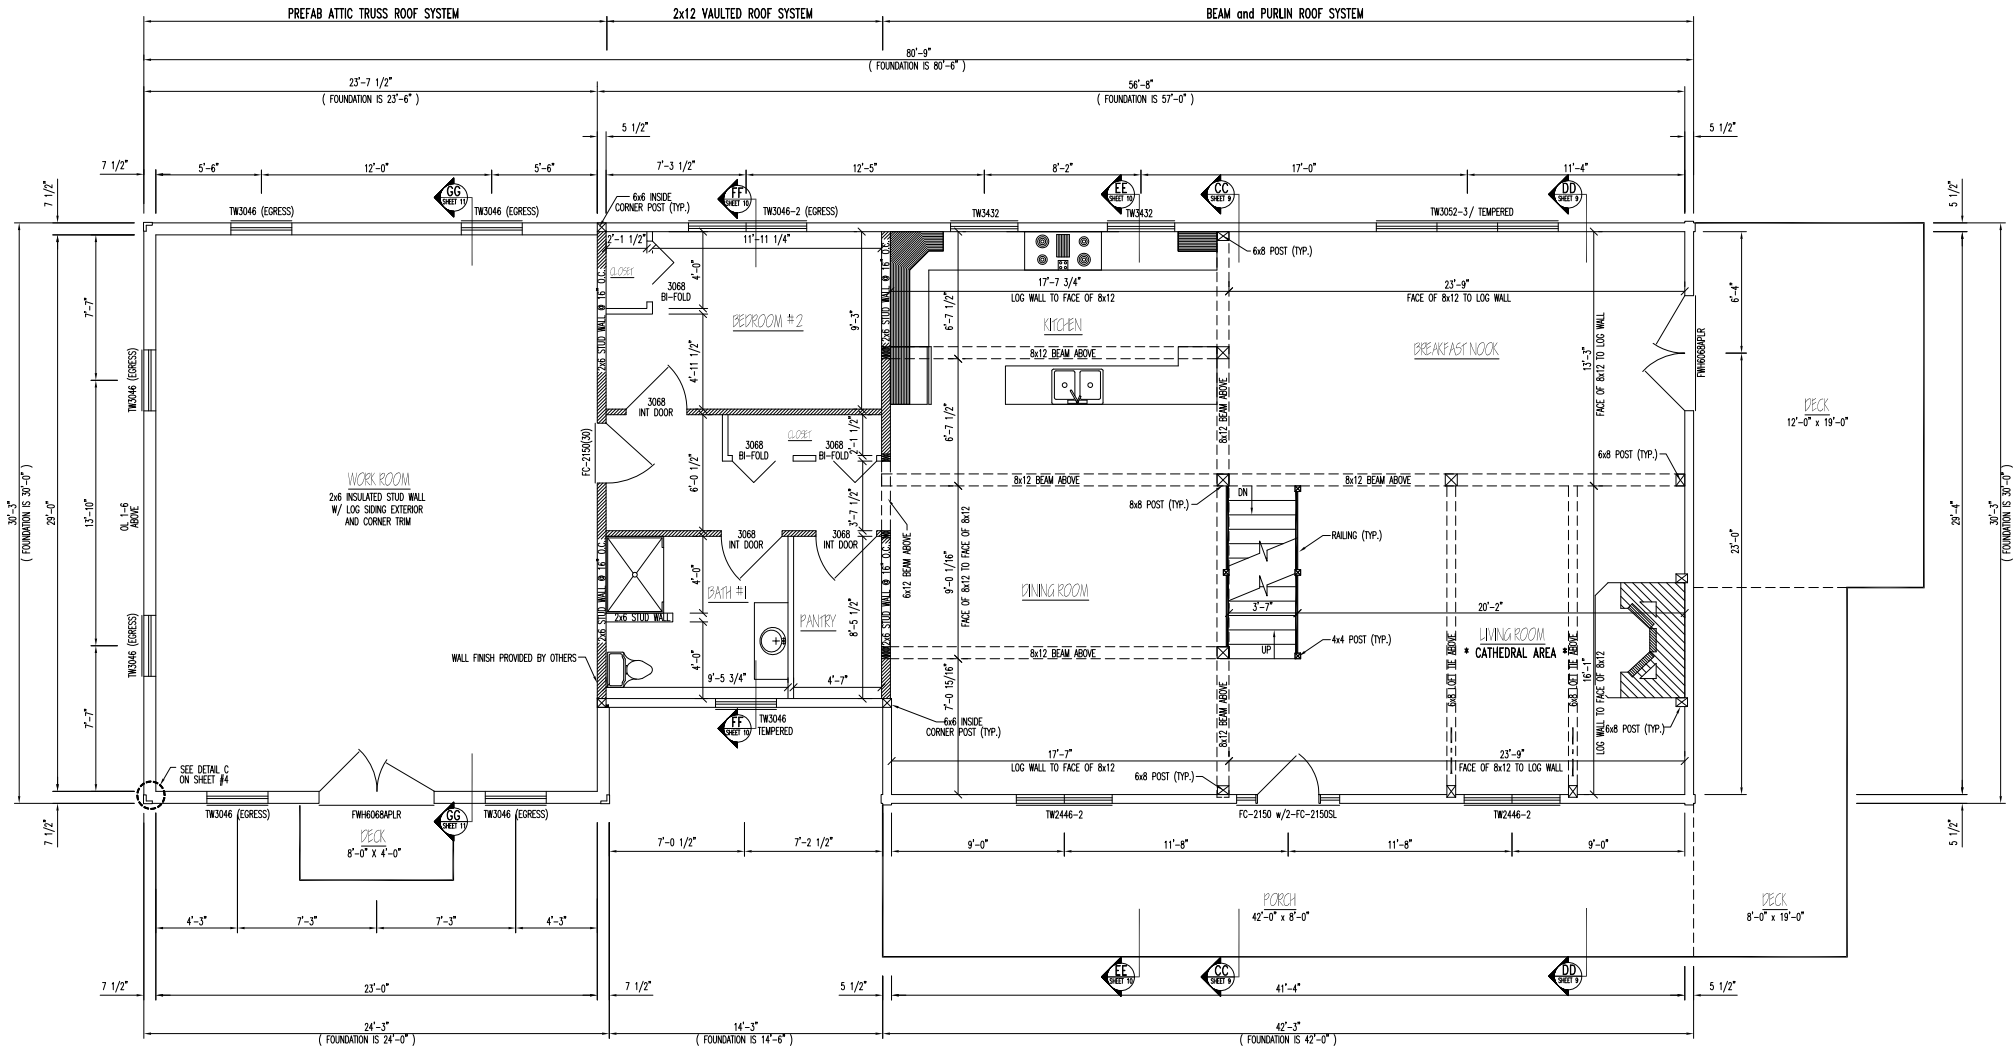

1st LEVEL FLOOR PLAN

- 1st FLOOR AREA = 1,635 SQ. FT.
- WORKROOM AREA = 720 SQ. FT.
- PORCH/DECK AREA = 748 SQ. FT.

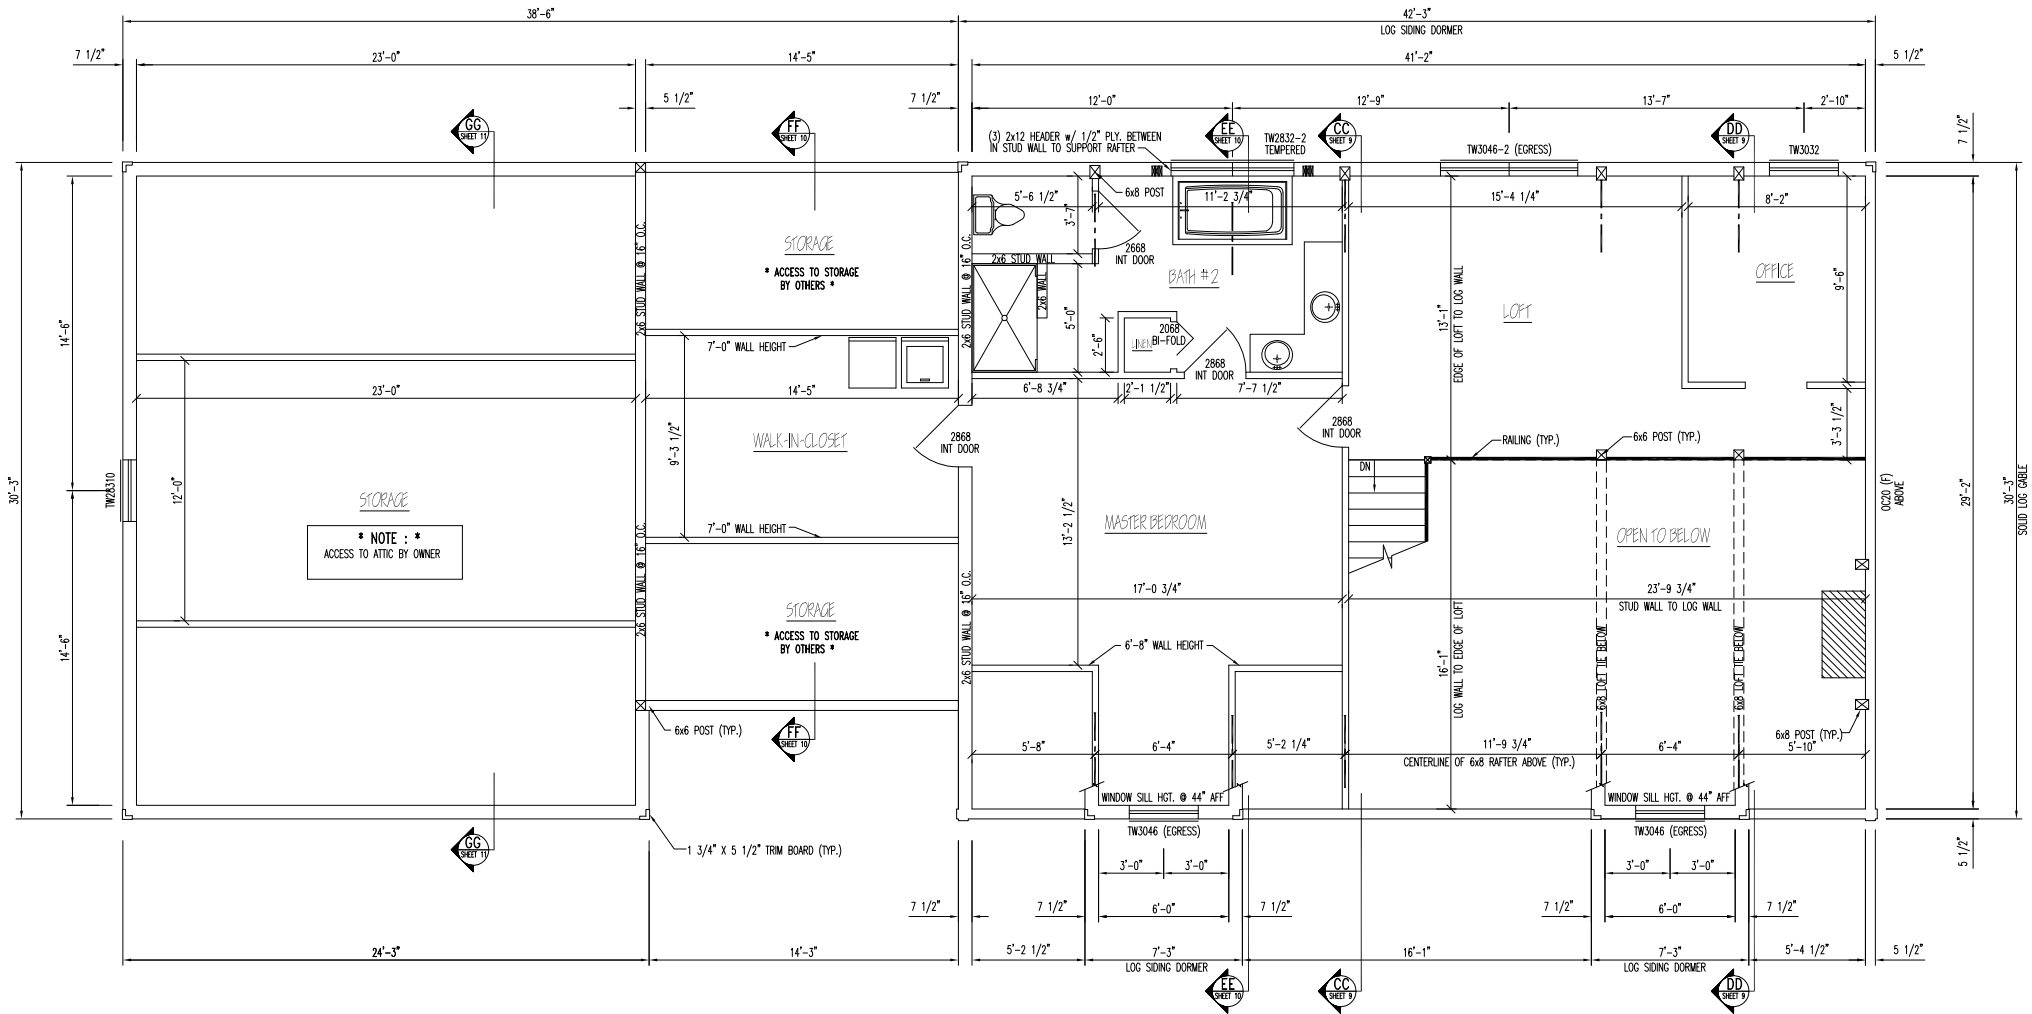

2nd LEVEL FLOOR PLAN

2nd FLOOR AREA = 1225 SQ. FT.

GARAGE STORAGE AREA = 284 SQ. FT.