




LEFT ELEVATION

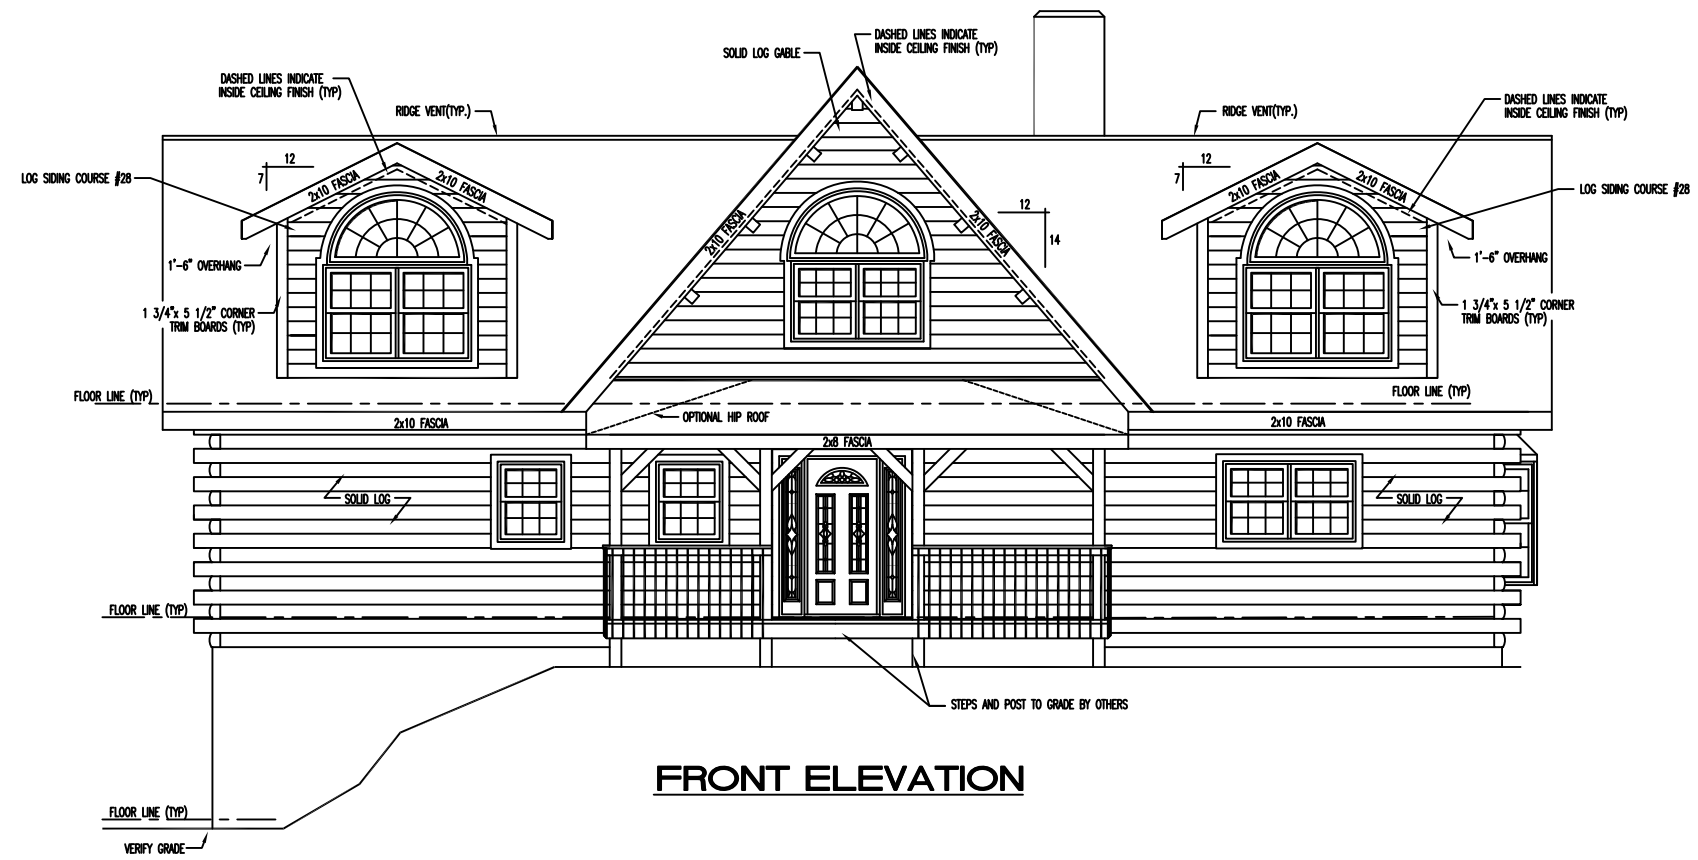


FRONT ELEVATION

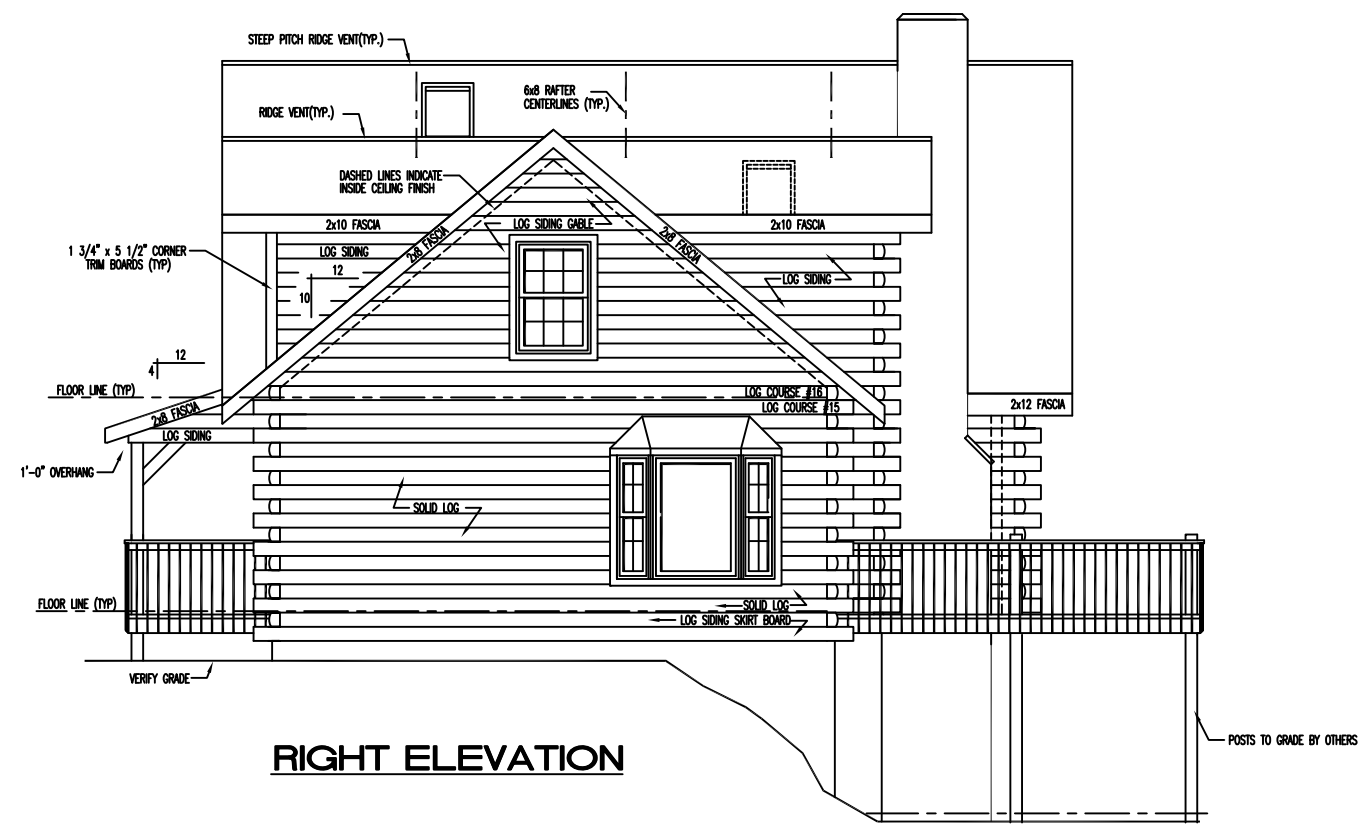

RIGHT ELEVATION

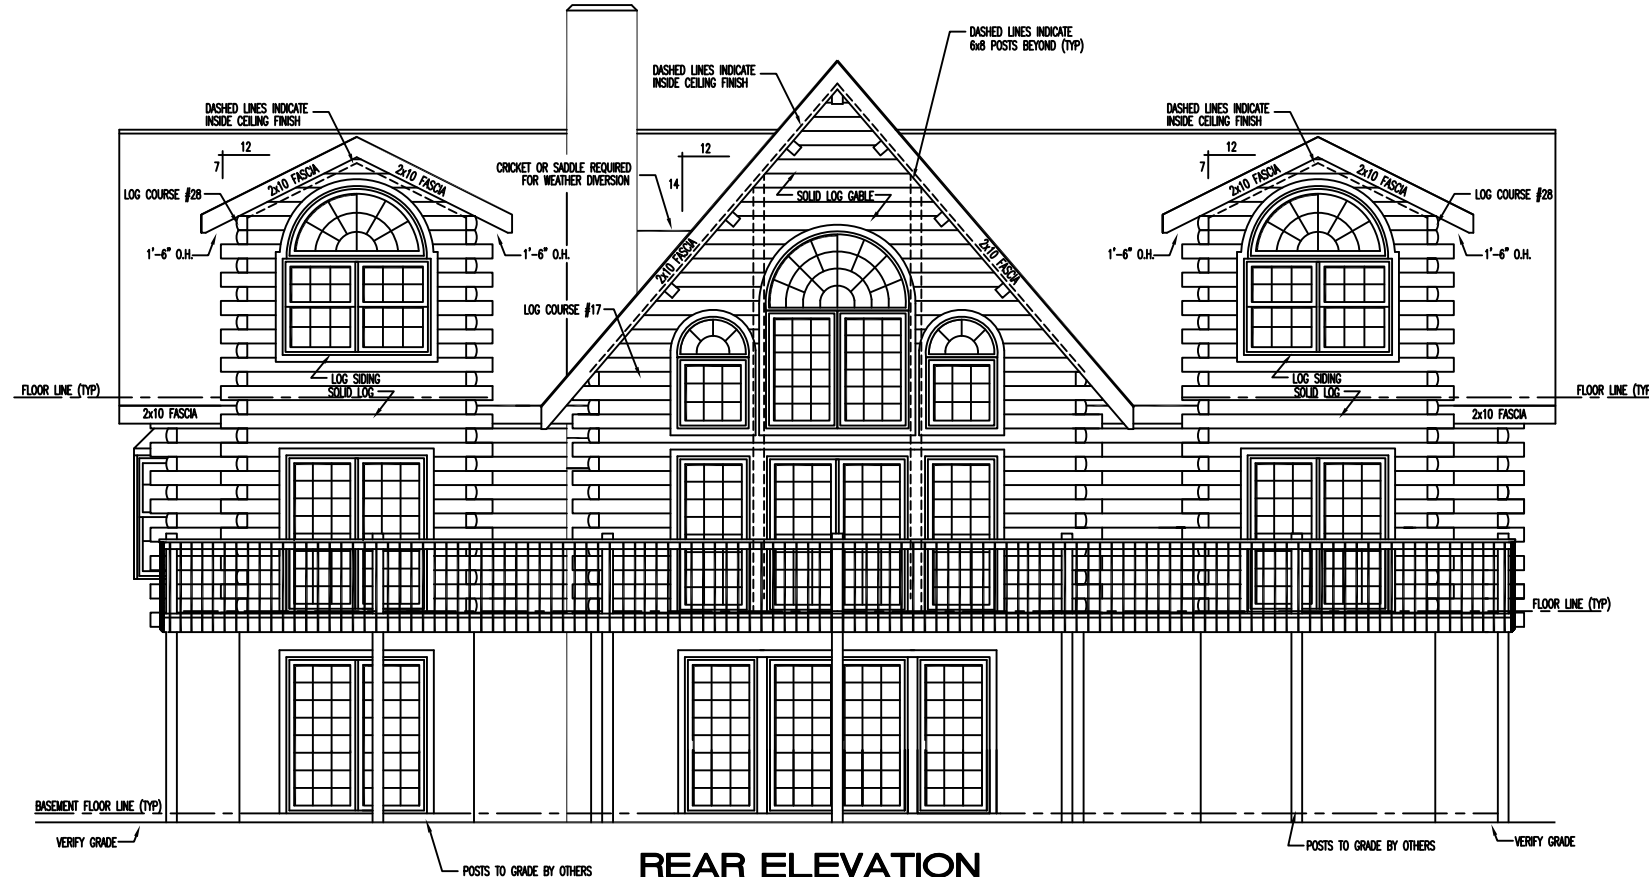

REAR ELEVATION

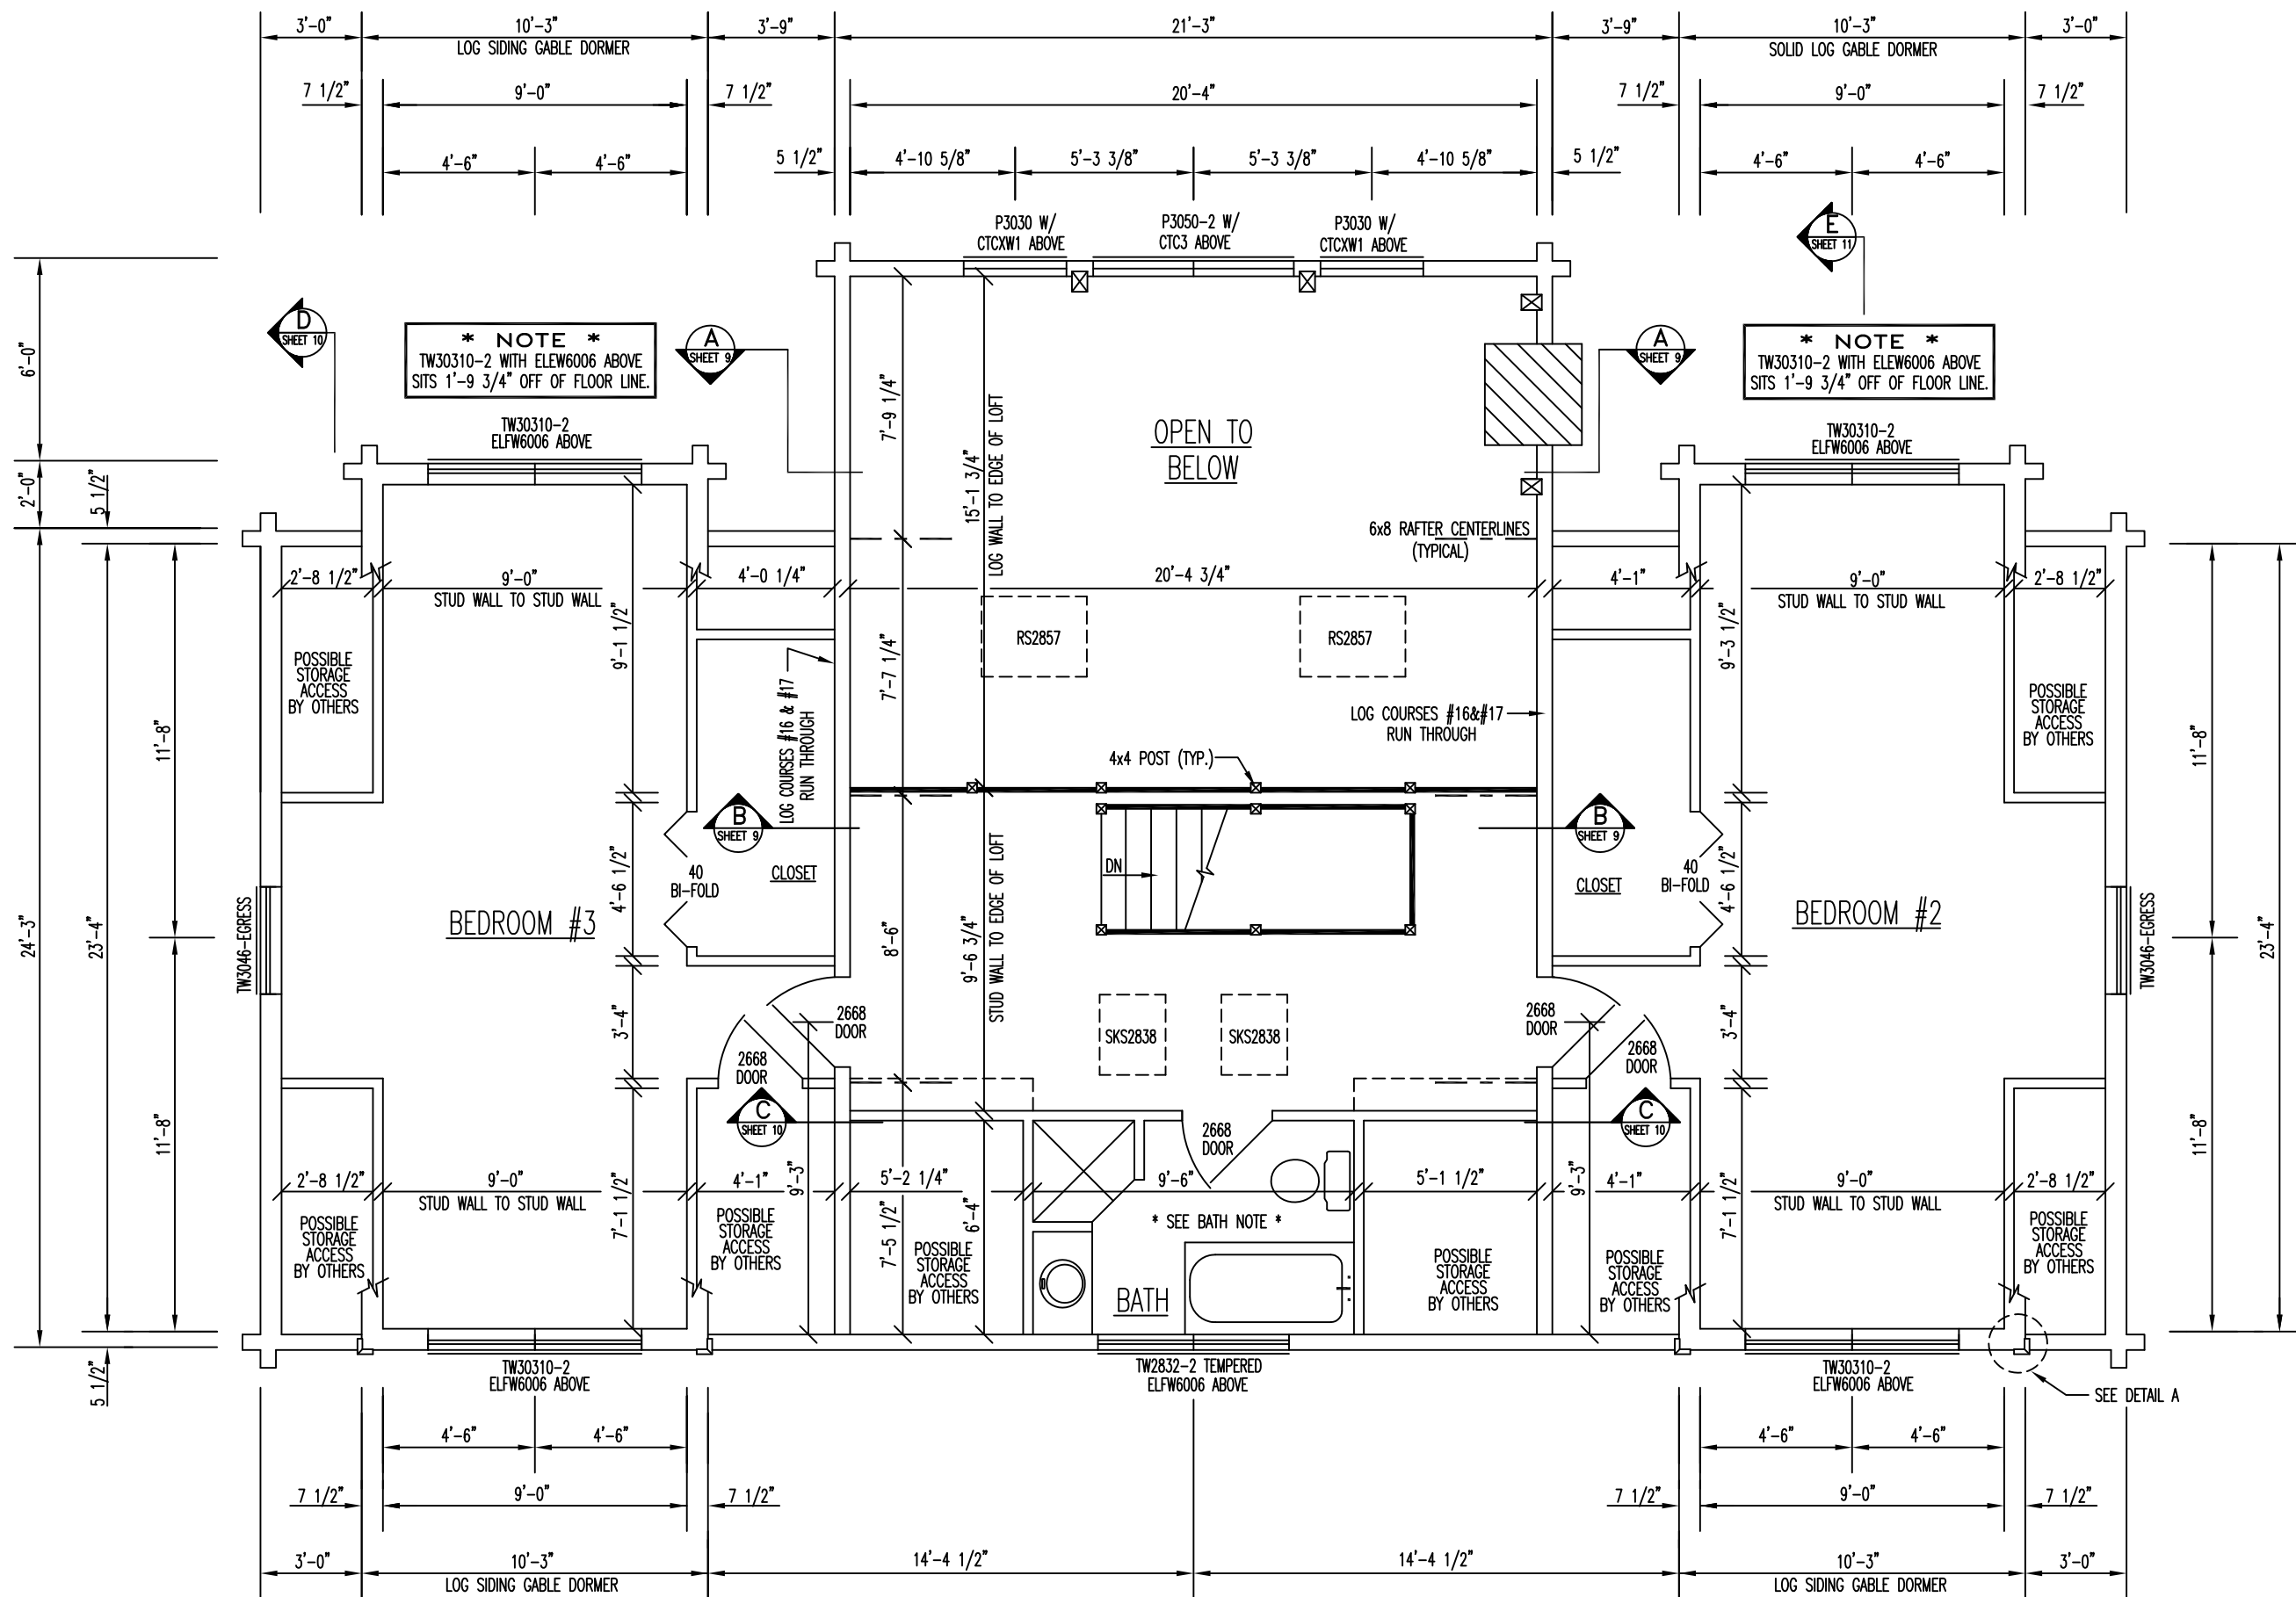

*** NOTE ***
 TW30310-2 WITH ELEW6006 ABOVE
 SITS 1'-9 3/4" OFF OF FLOOR LINE.

*** NOTE ***
 TW30310-2 WITH ELEW6006 ABOVE
 SITS 1'-9 3/4" OFF OF FLOOR LINE.

FLOOR PLAN 2nd LEVEL

FLOOR AREA = 1206 SQ. FT.