



FRONT ELEVATION

MATERIALS AS SHOWN ARE FOR ILLUSTRATIVE PURPOSES ONLY, SEE QUOTE FOR ACTUAL MATERIALS SUPPLIED.

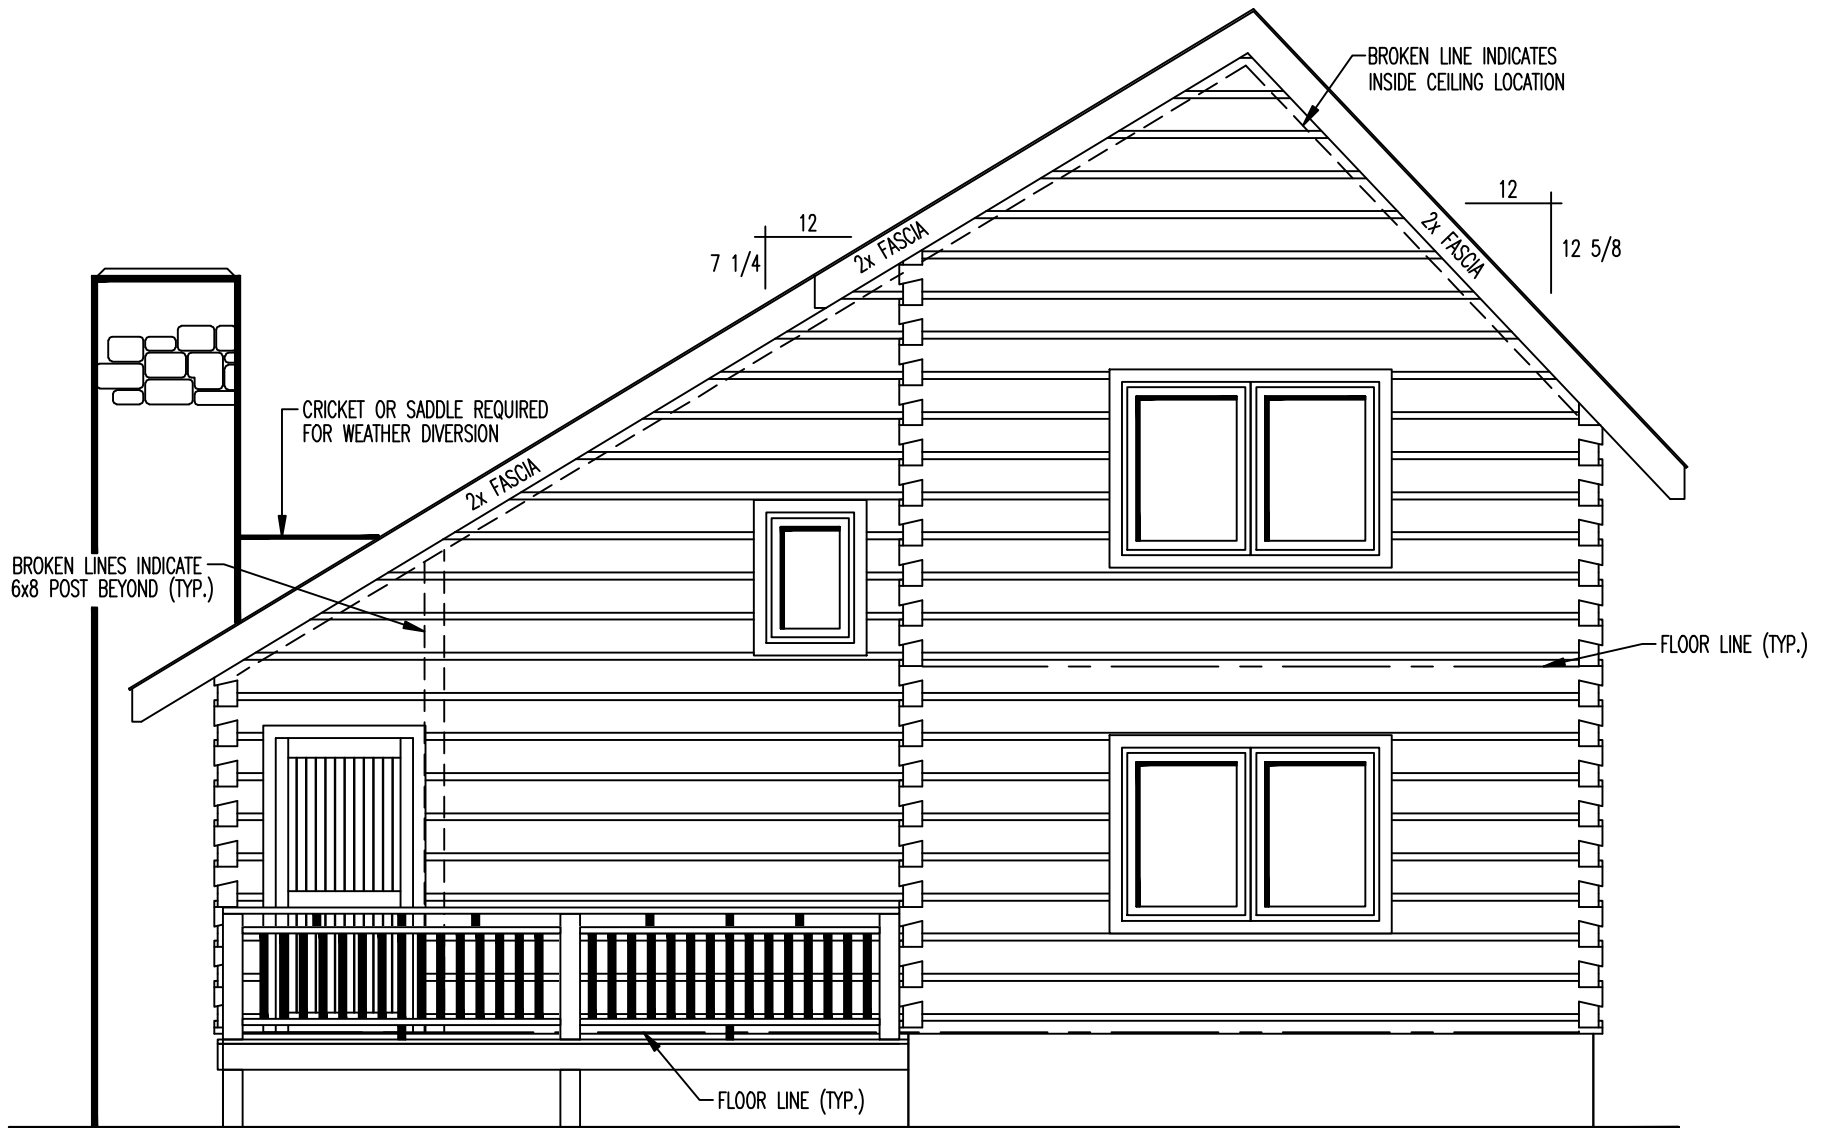


REAR ELEVATION

MATERIALS AS SHOWN ARE FOR ILLUSTRATIVE PERPOSES ONLY, SEE QUOTE FOR ACTUAL MATERIALS SUPPLIED.

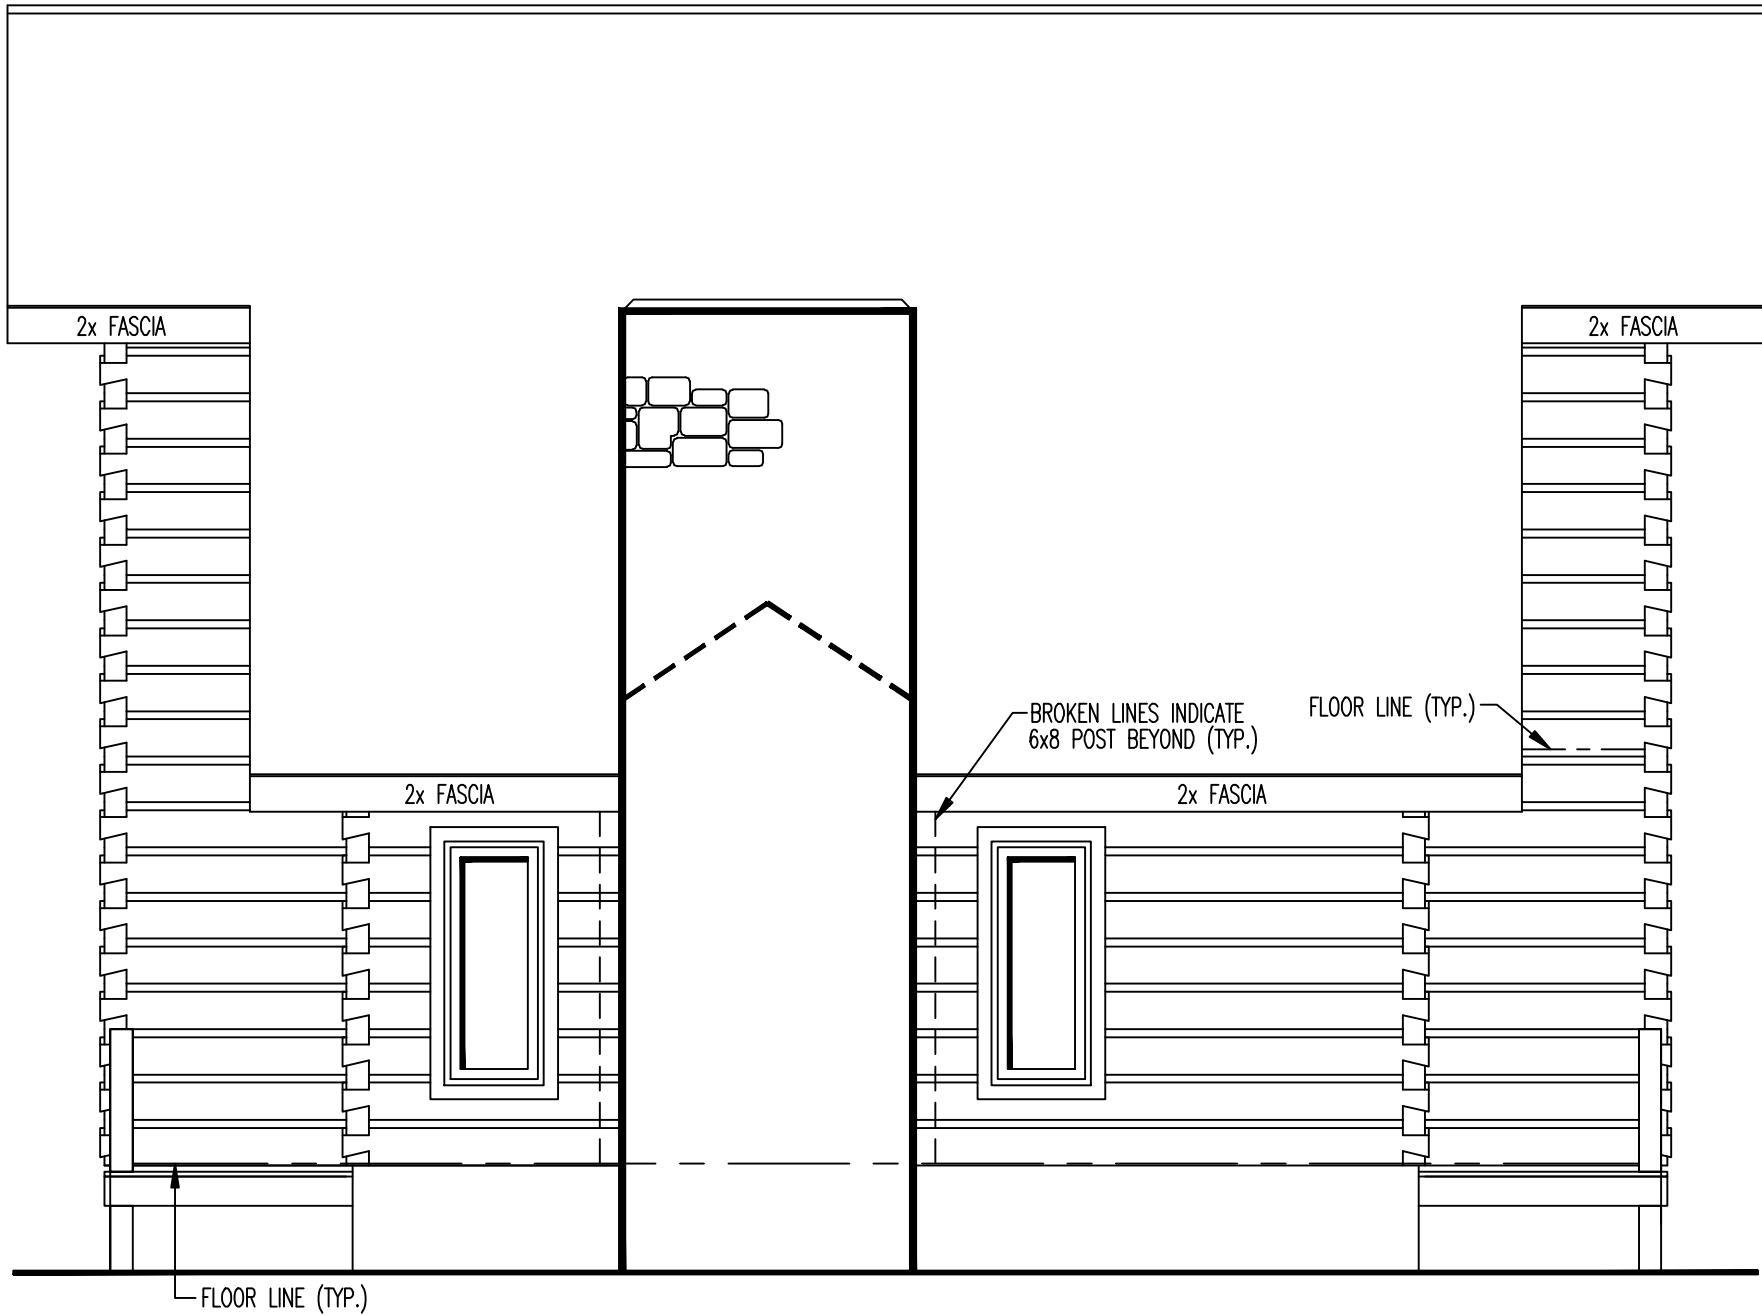


RIGHT ELEVATION

MATERIALS AS SHOWN ARE FOR ILLUSTRATIVE PURPOSES ONLY, SEE QUOTE FOR ACTUAL MATERIALS SUPPLIED.

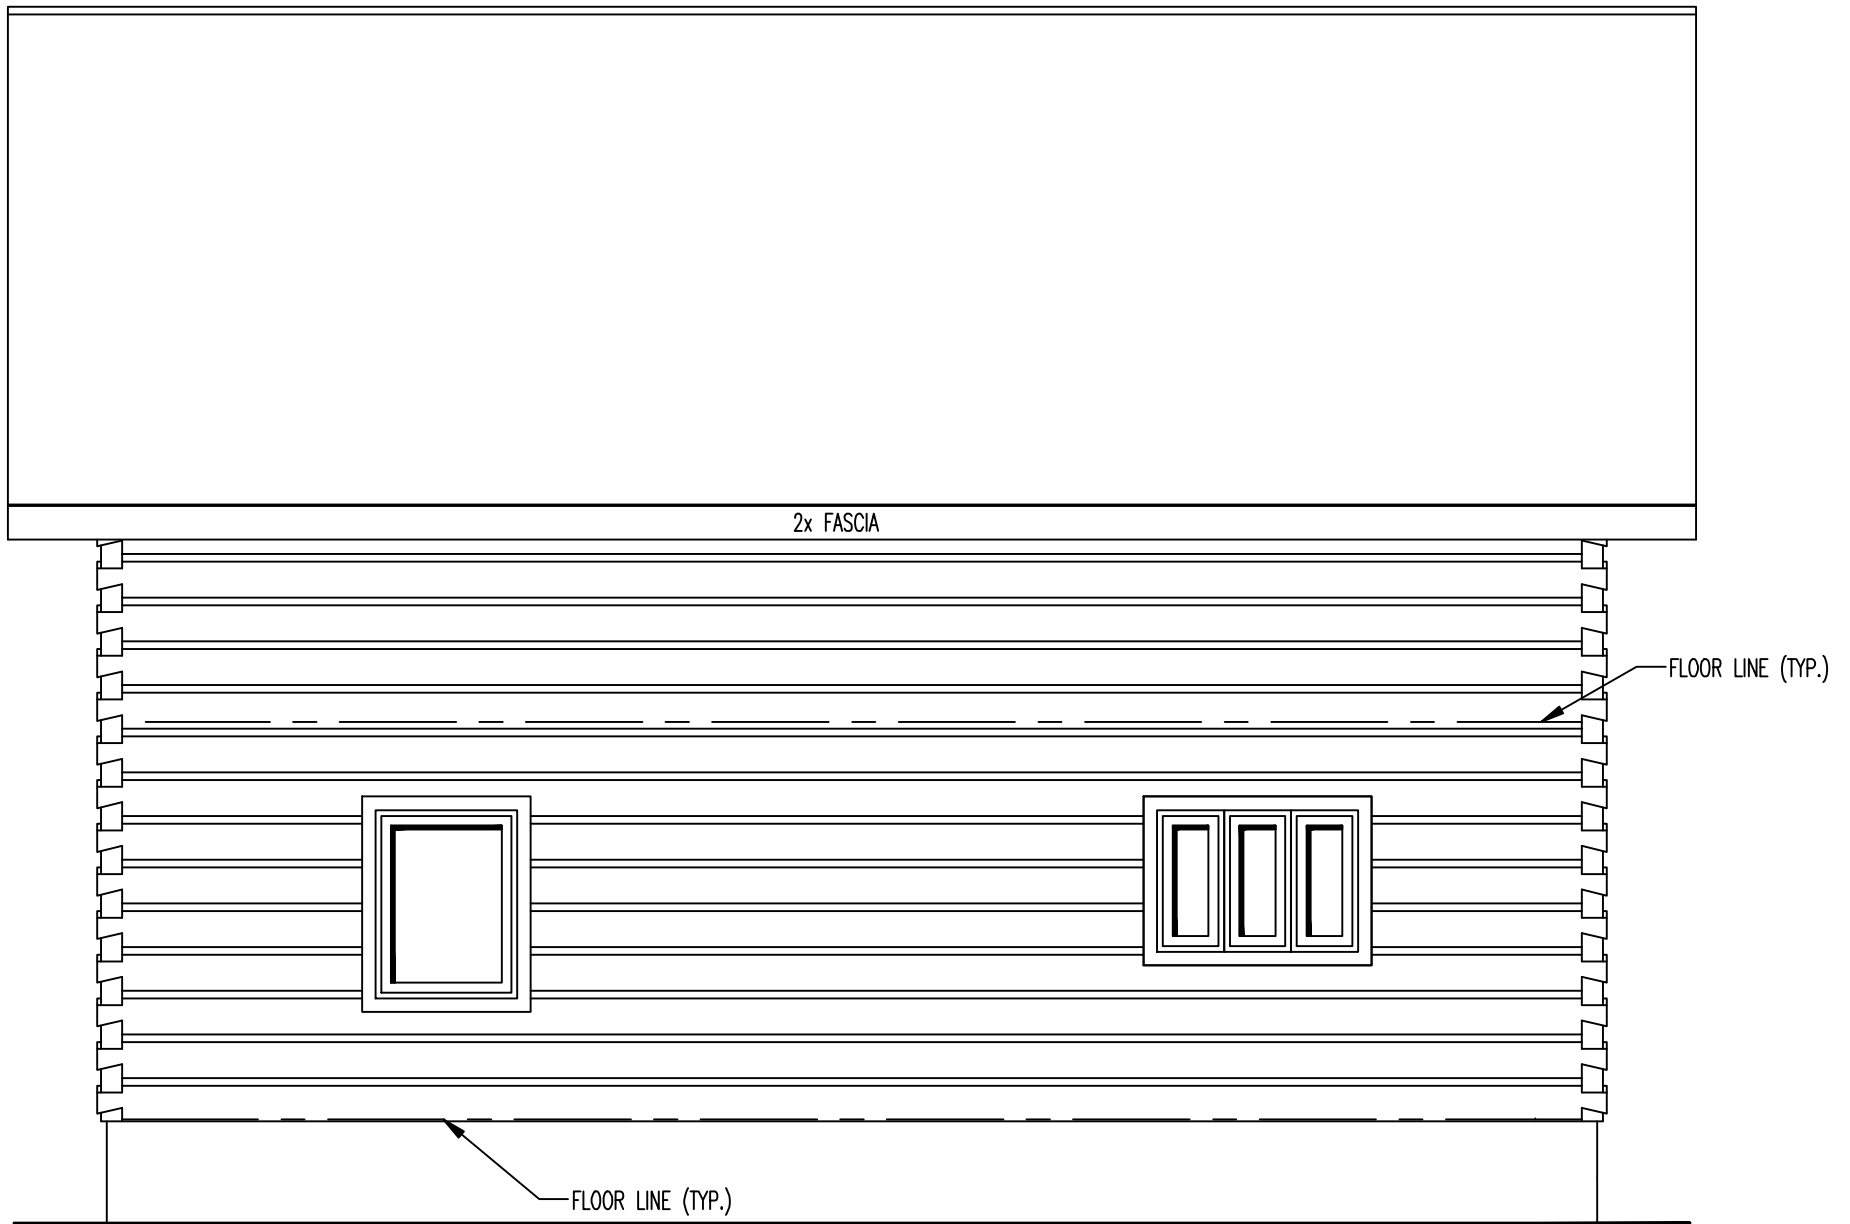

LEFT ELEVATION

MATERIALS AS SHOWN ARE FOR ILLUSTRATIVE PURPOSES ONLY, SEE QUOTE FOR ACTUAL MATERIALS SUPPLIED.

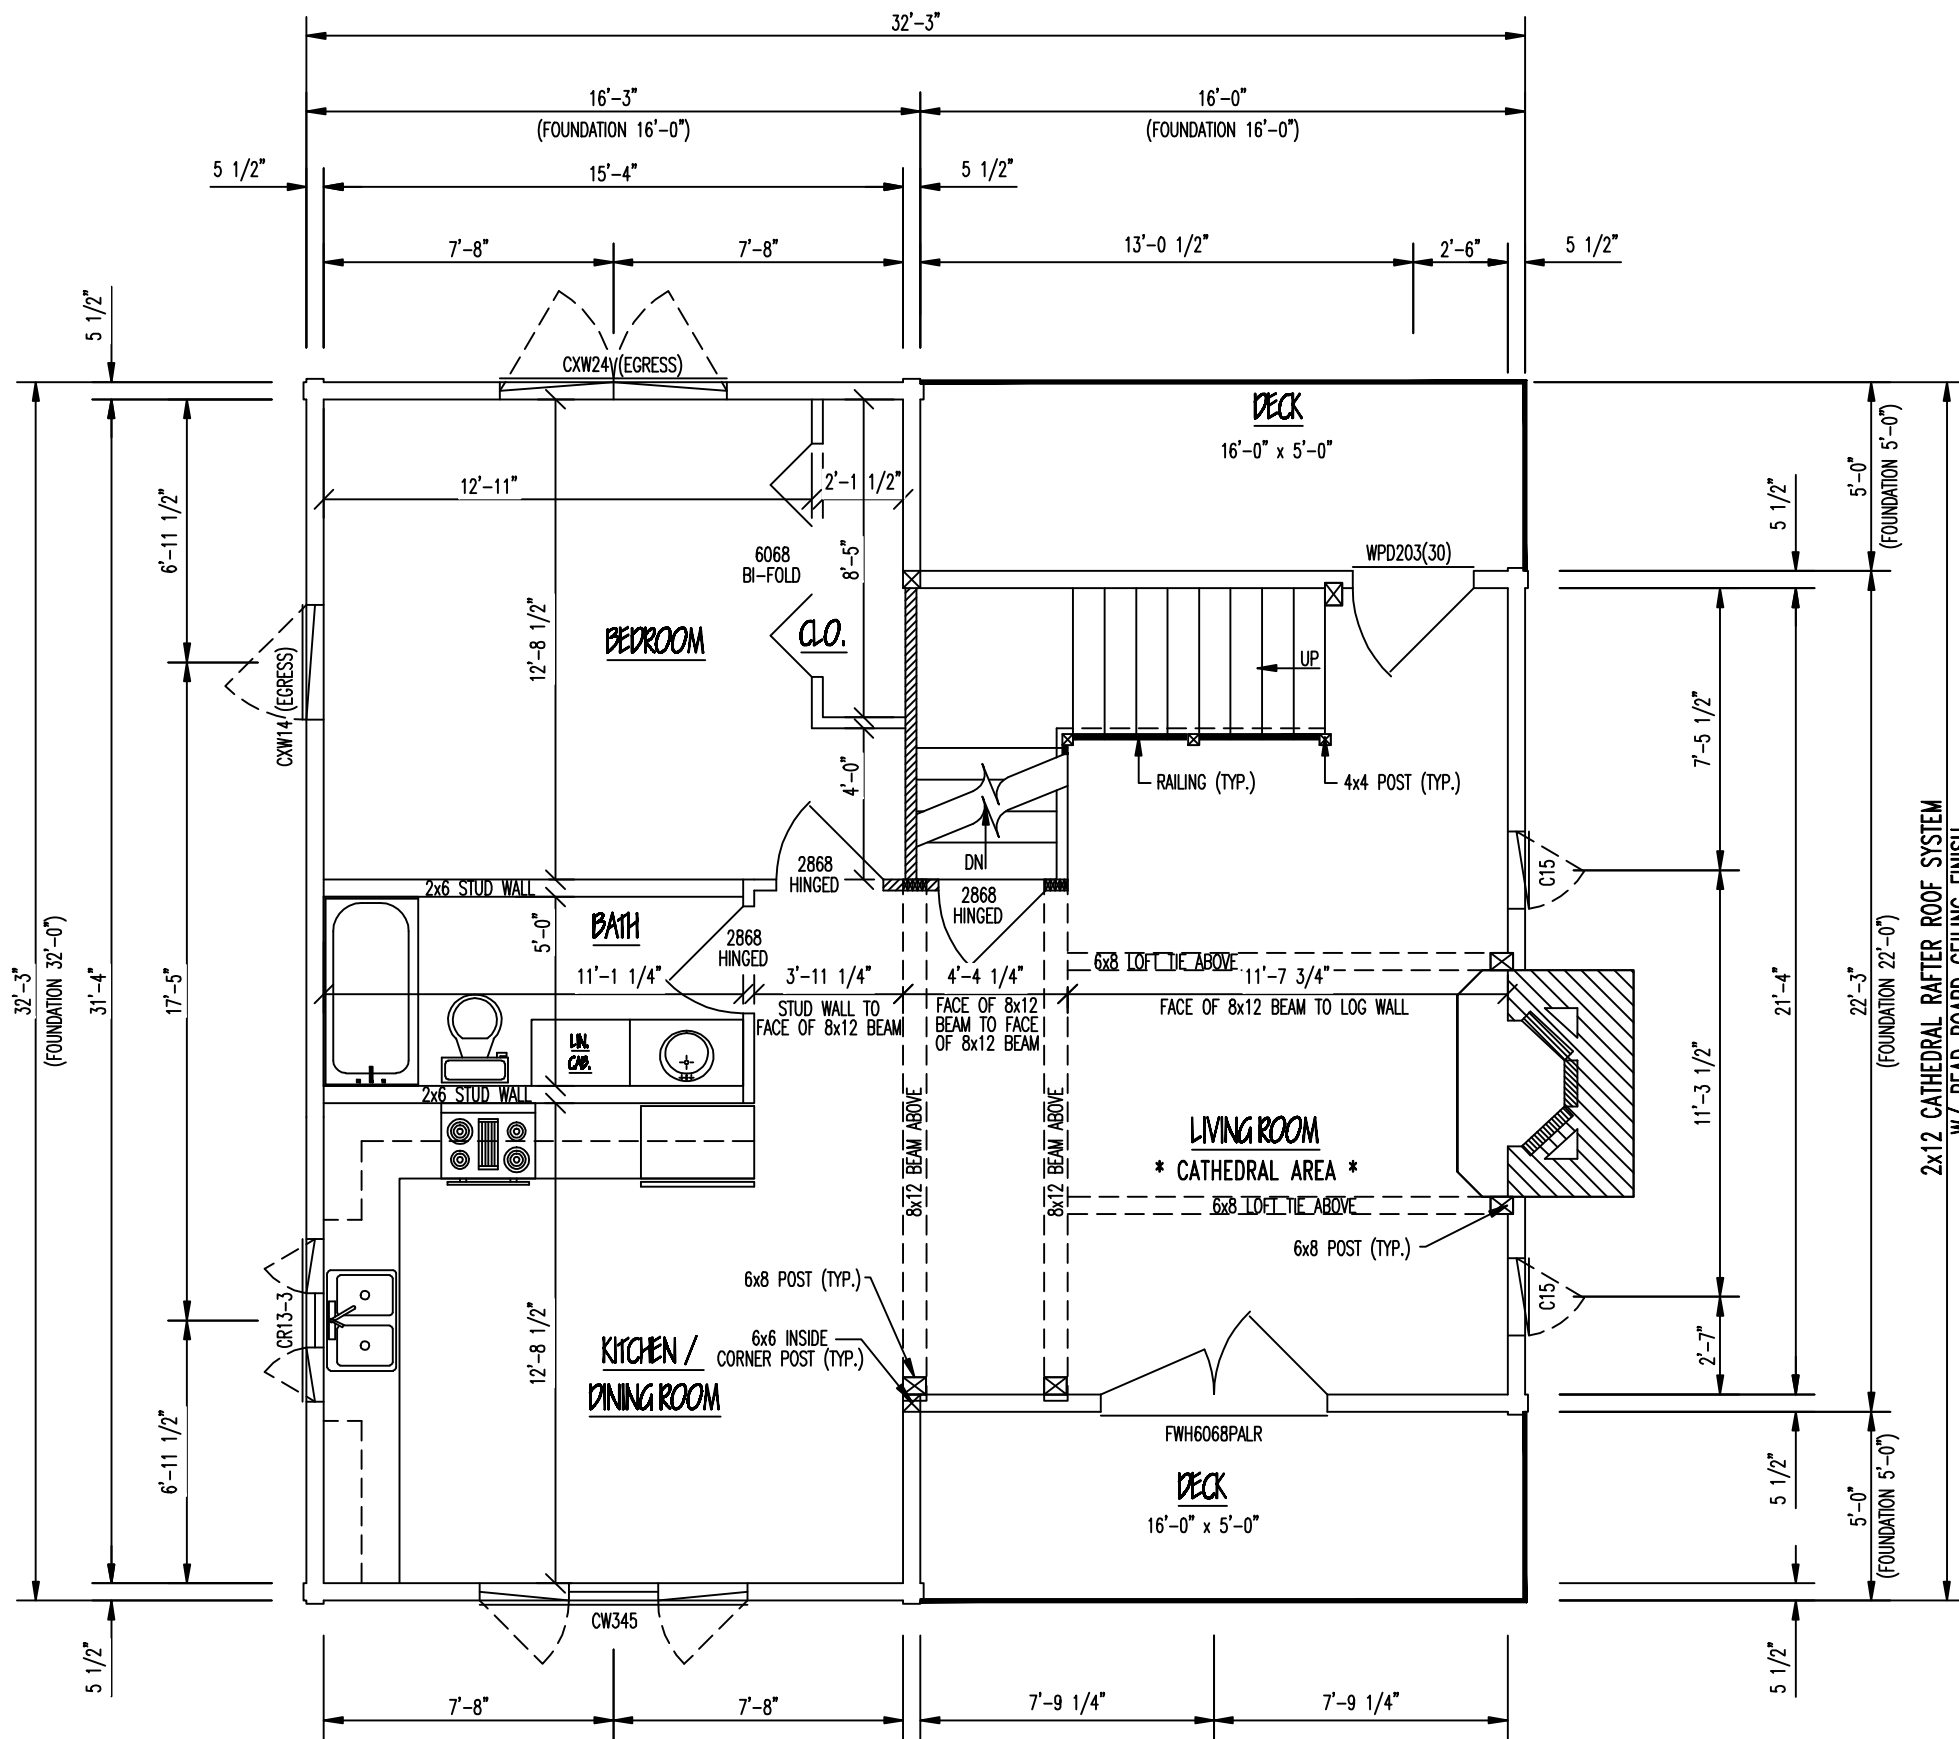

1st LEVEL FLOOR PLAN

- INDICATES BEARING WALLS

1ST LEVEL FLOOR SPACE = 864 SQ. FT.

PORCH/DECK FLOOR SPACE = 160 SQ. FT.

MATERIALS AS SHOWN ARE FOR ILLUSTRATIVE PERPOSES ONLY, SEE QUOTE FOR ACTUAL MATERIALS SUPPLIED.

