




**FRONT ELEVATION**

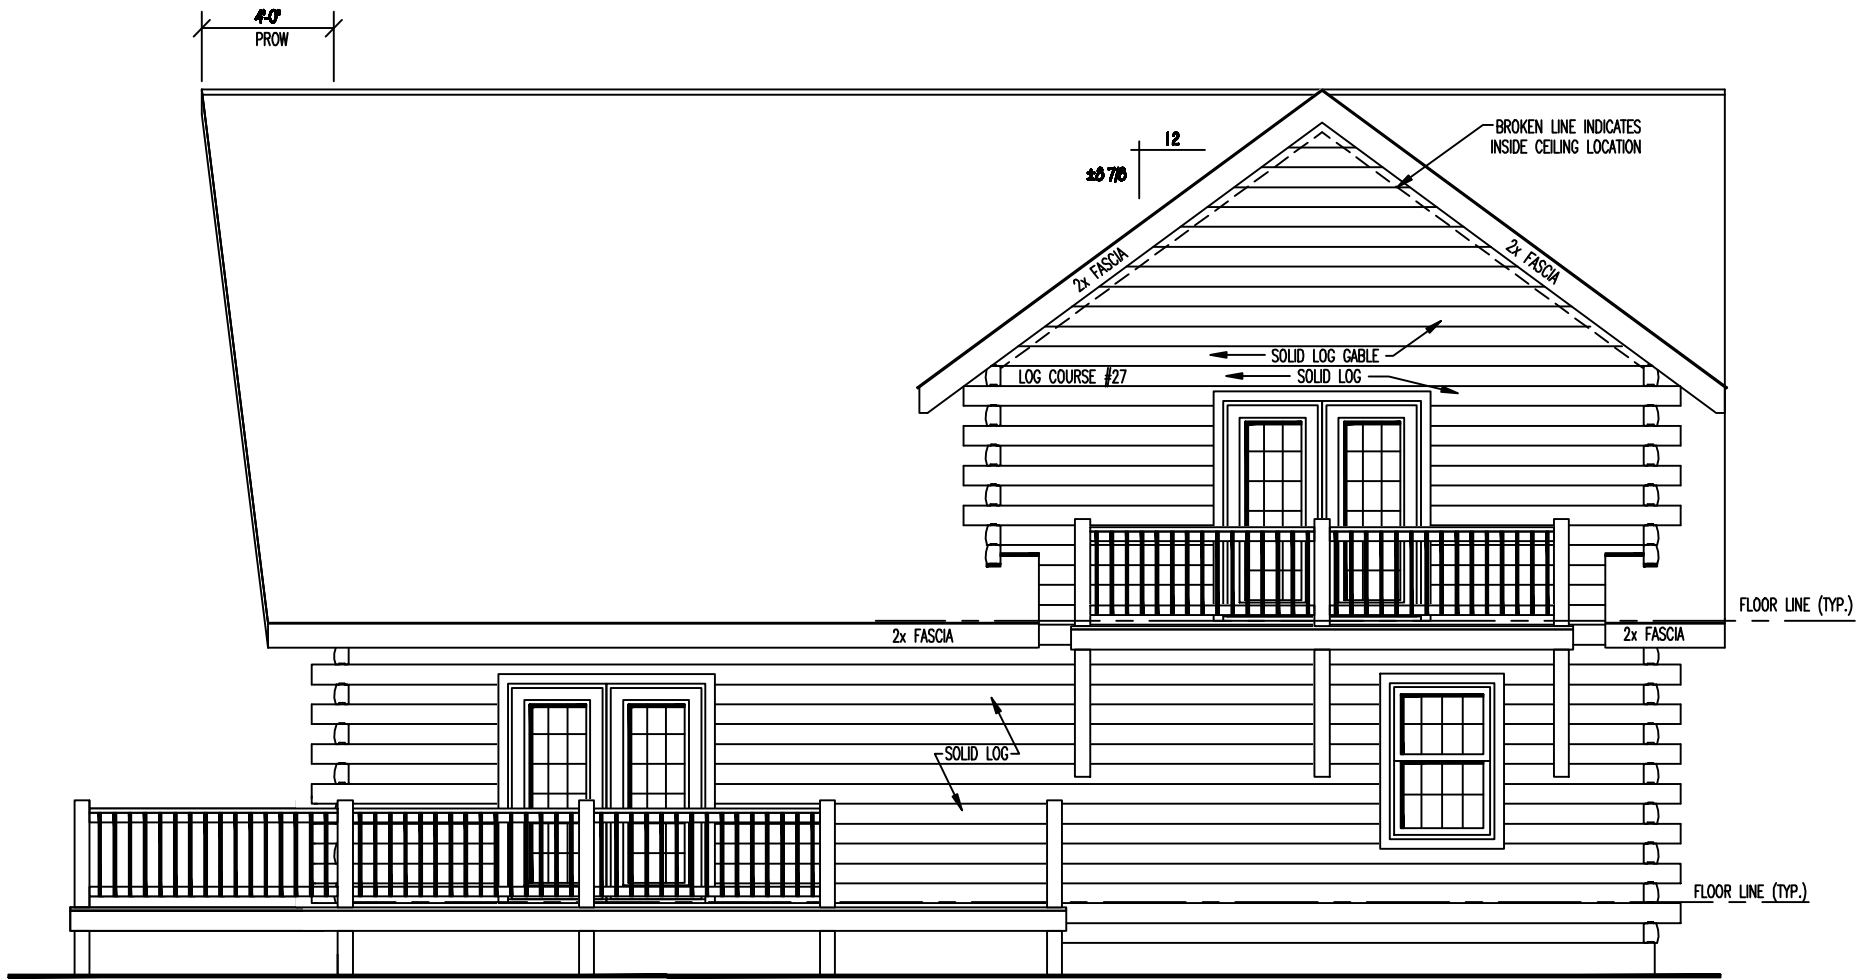

**REAR ELEVATION**

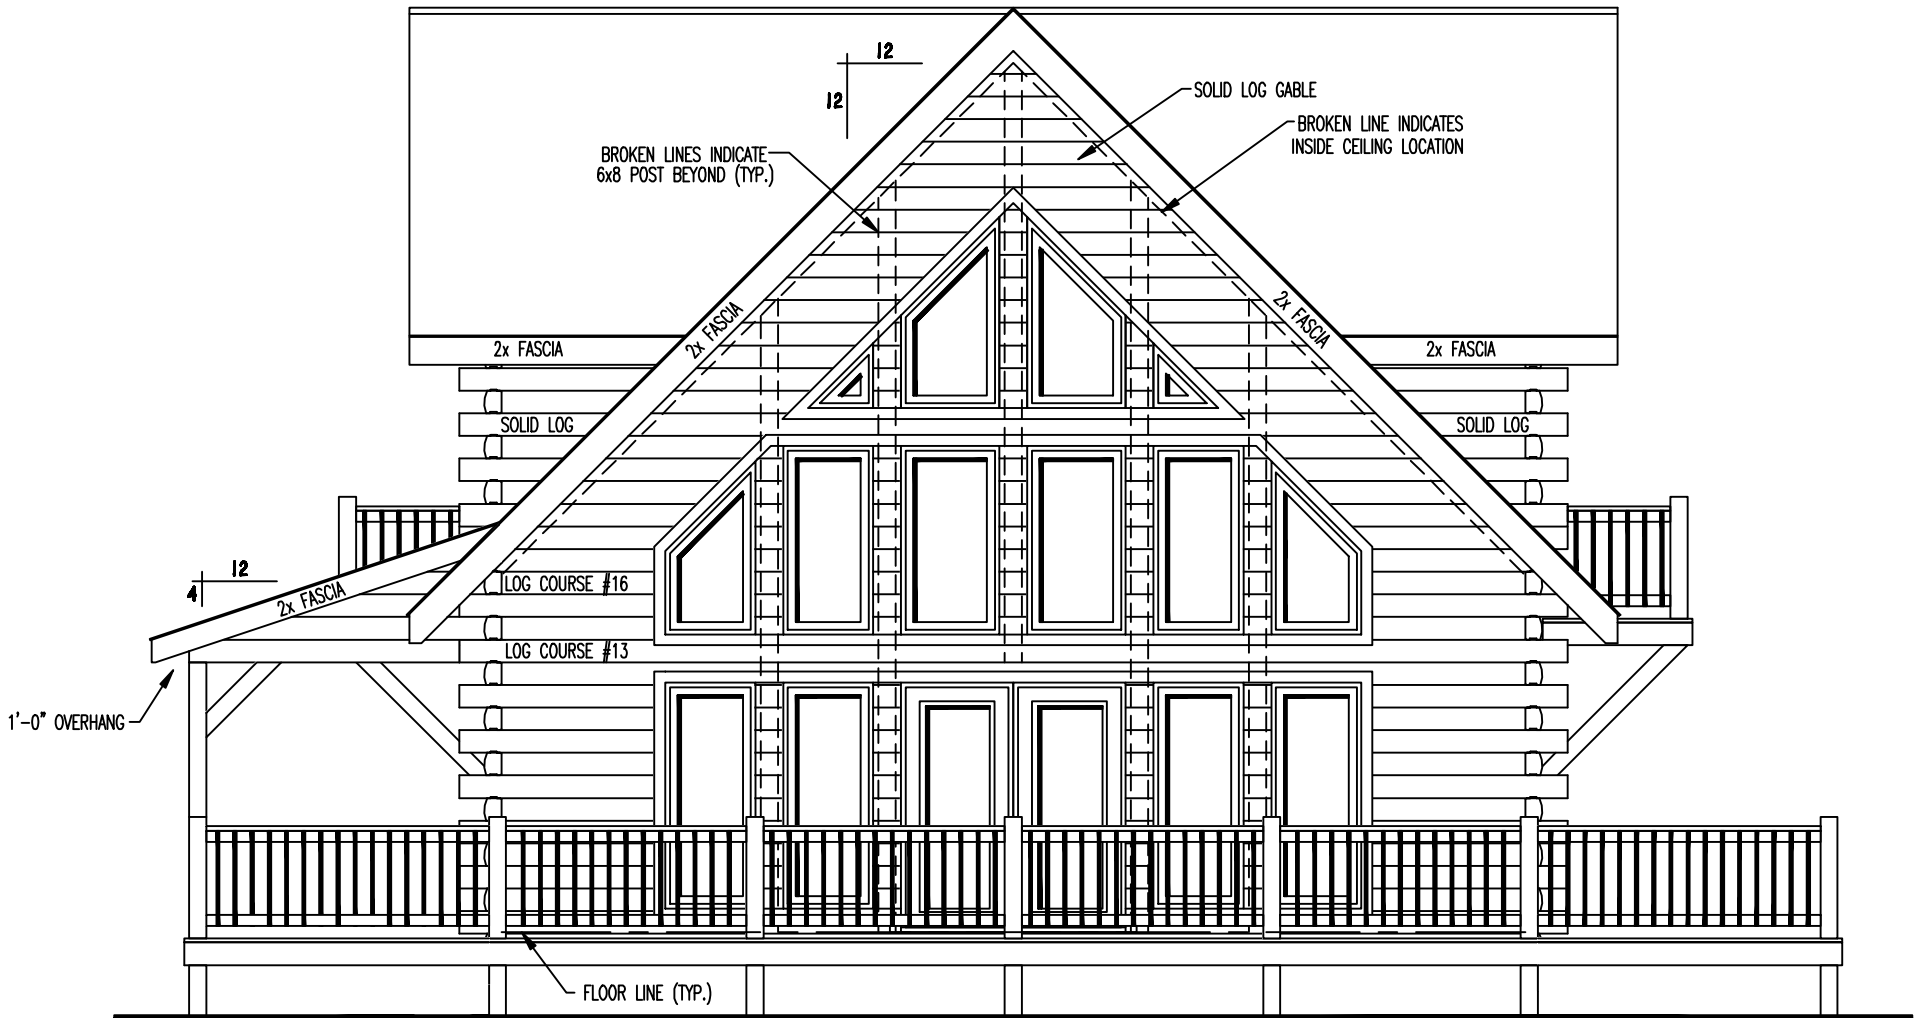


**RIGHT ELEVATION**

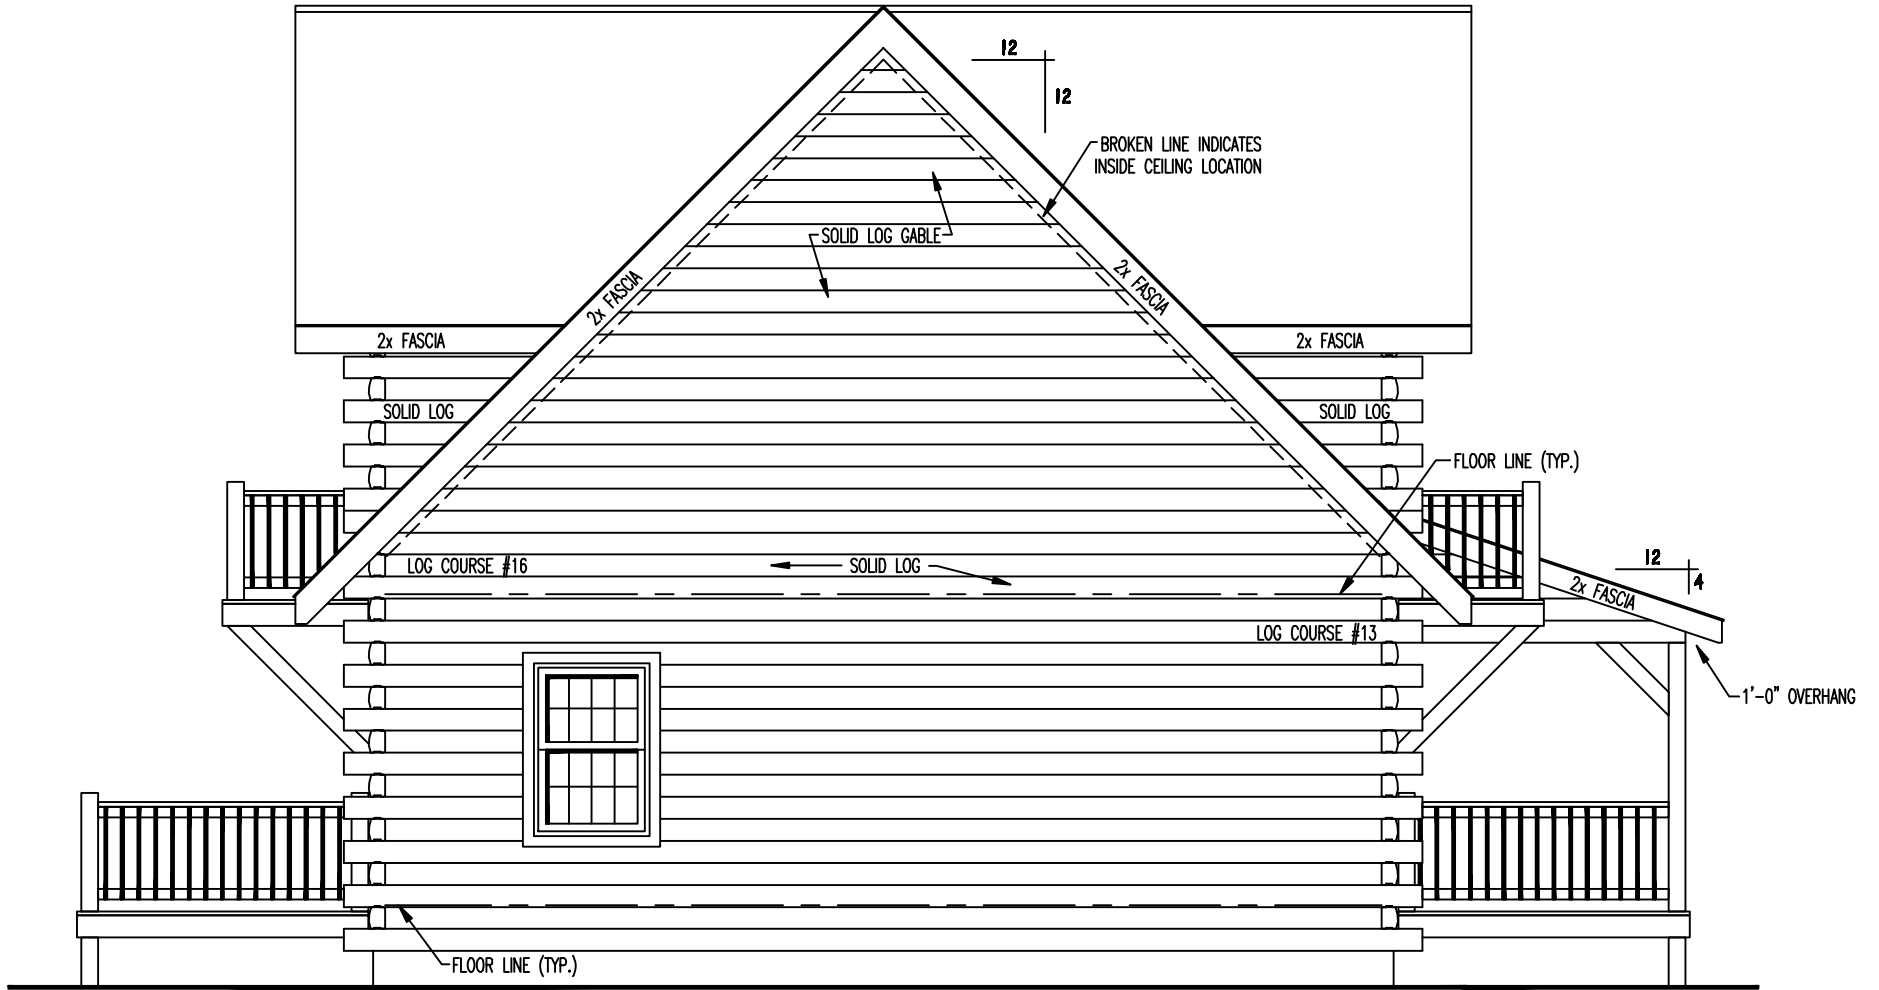

**LEFT ELEVATION**



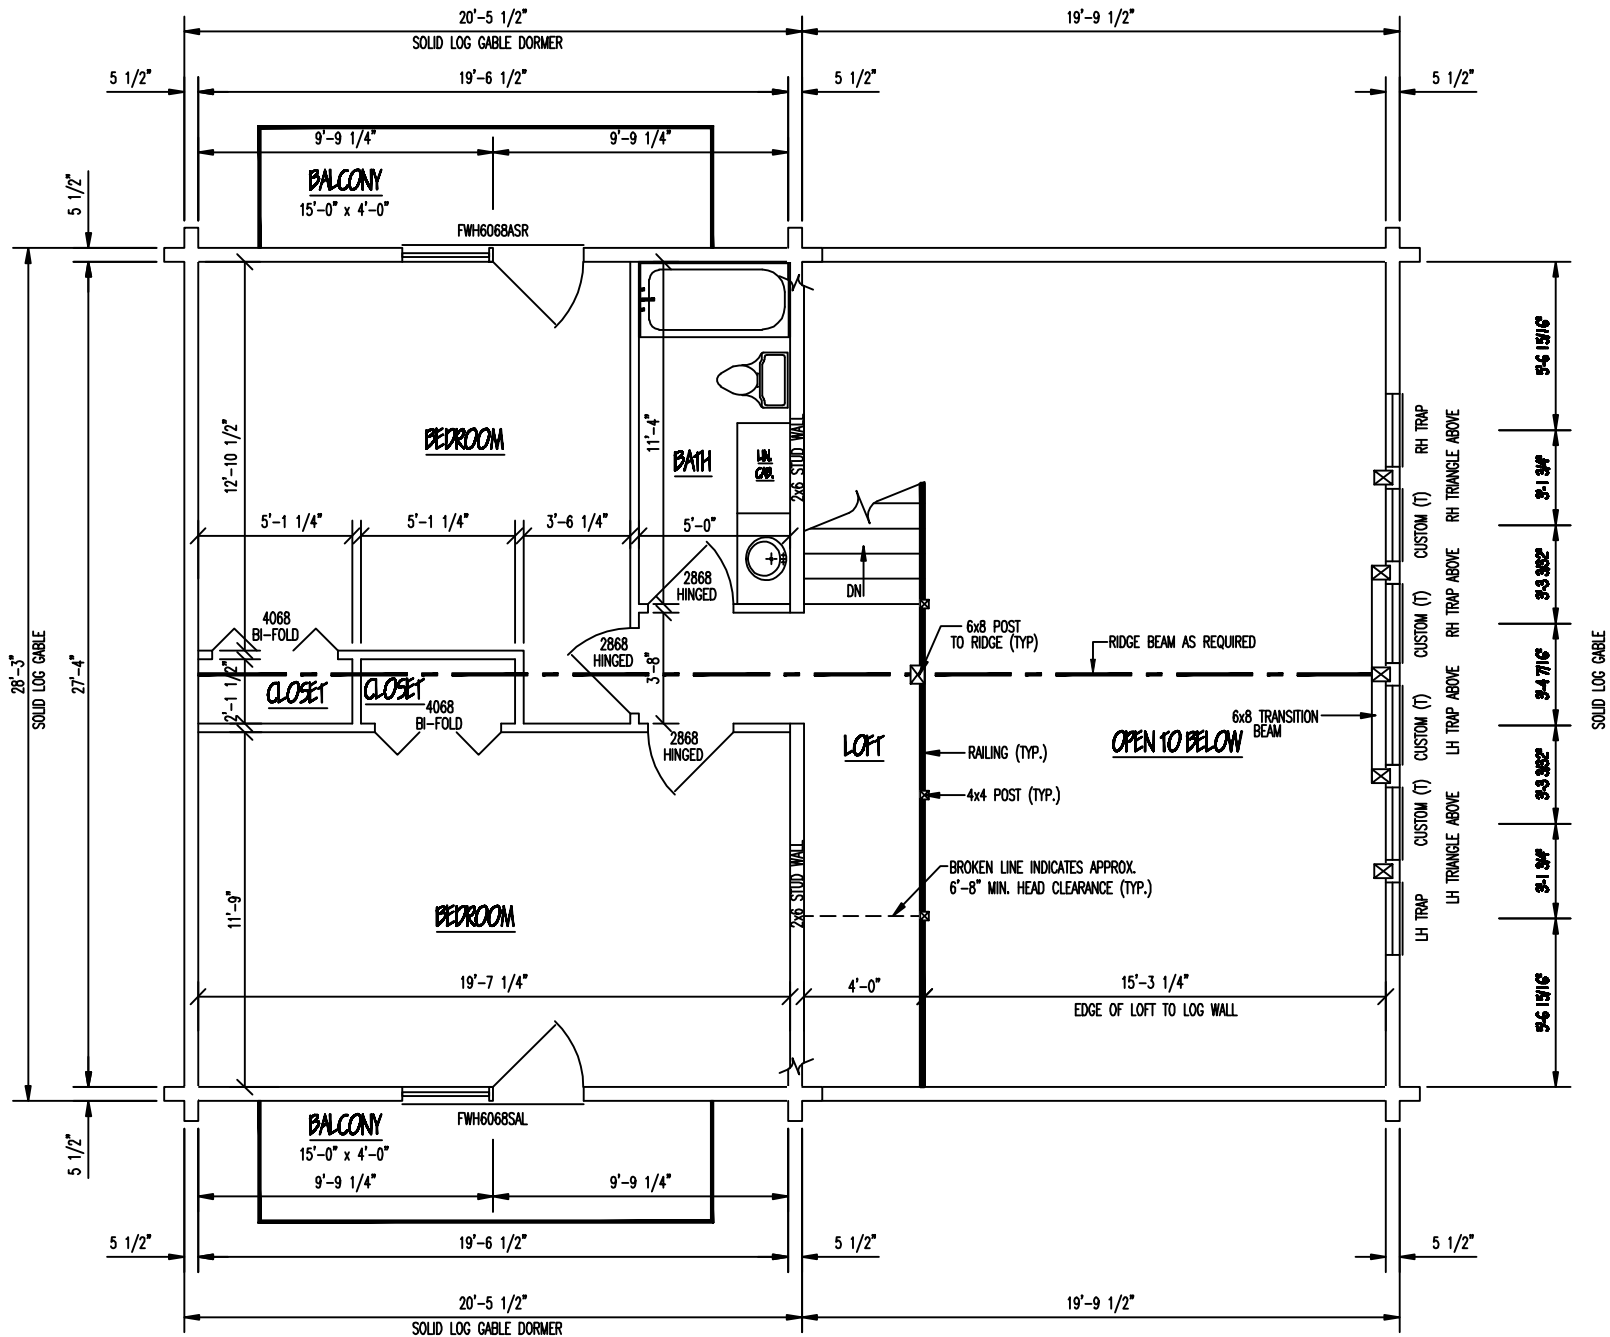

## 2nd LEVEL FLOOR PLAN

2ND LEVEL FLOOR SPACE = 636 SQ. FT.

PORCH/DECK FLOOR SPACE = 60 SQ. FT.