



FRONT ELEVATION

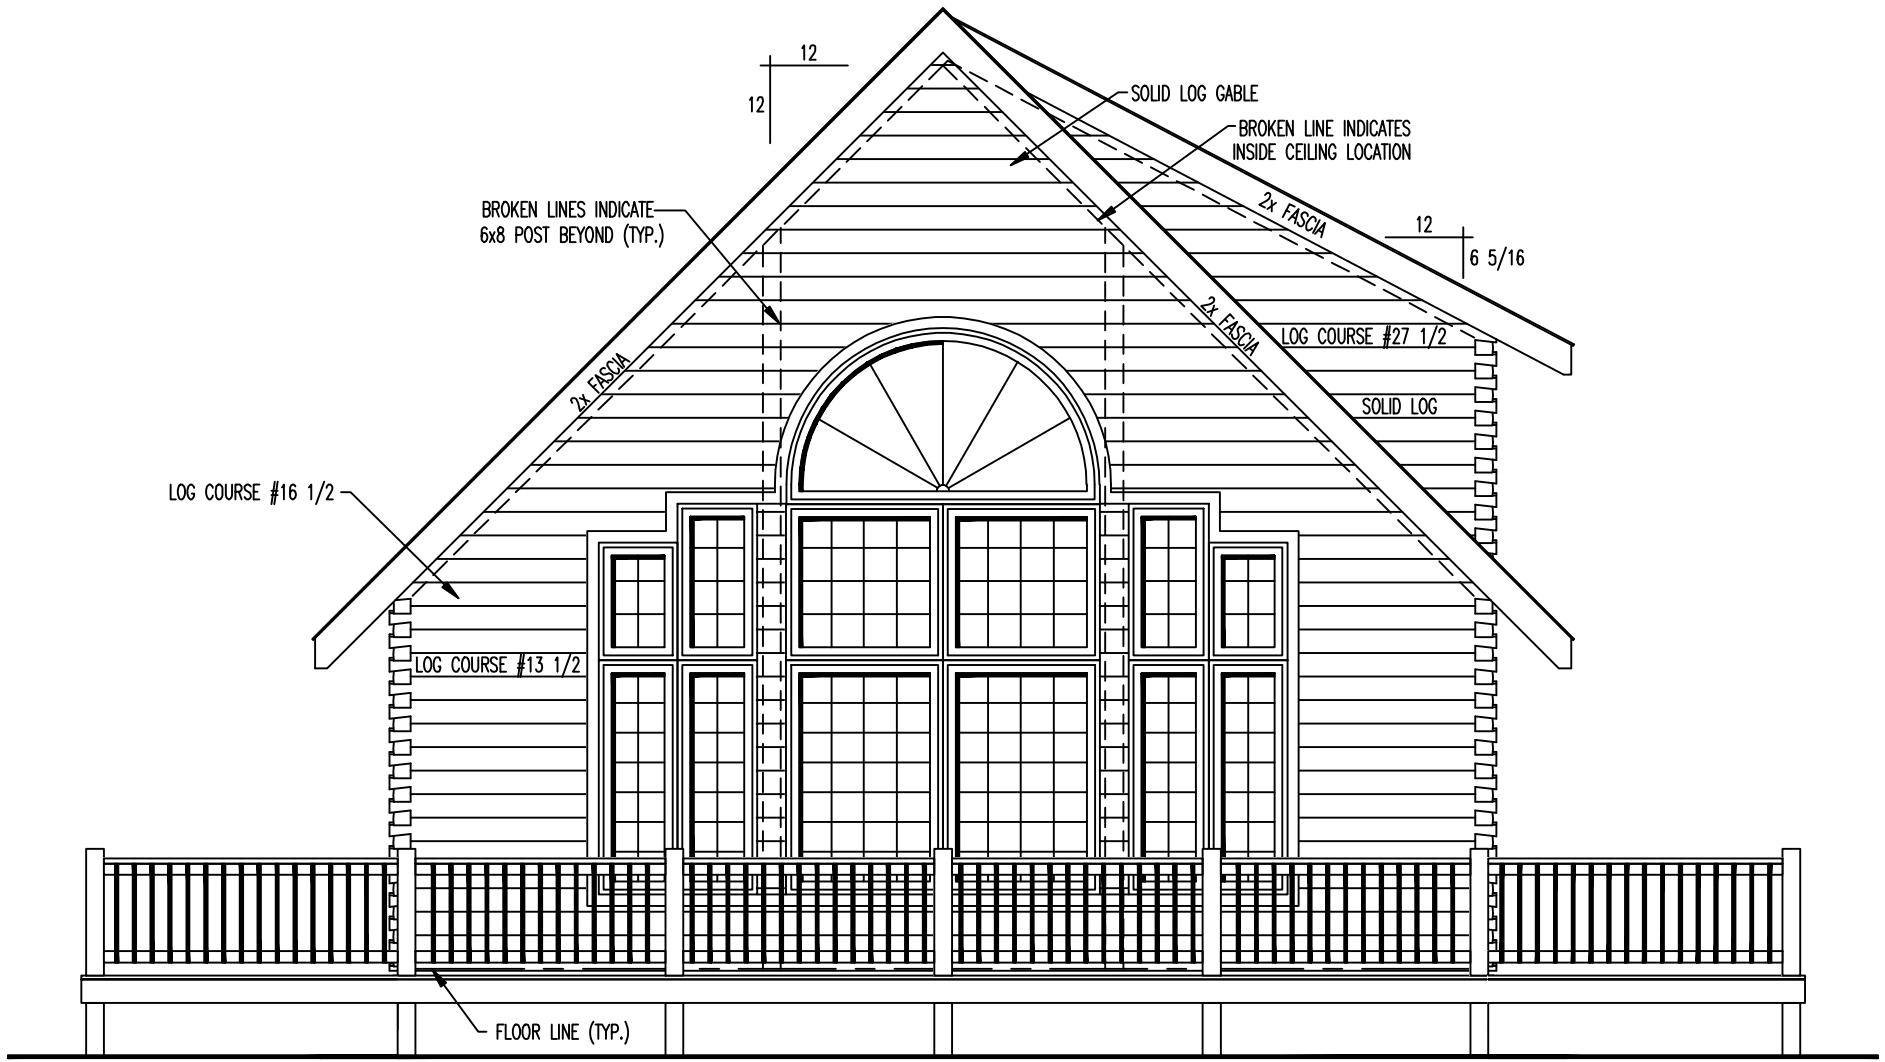


REAR ELEVATION



RIGHT ELEVATION

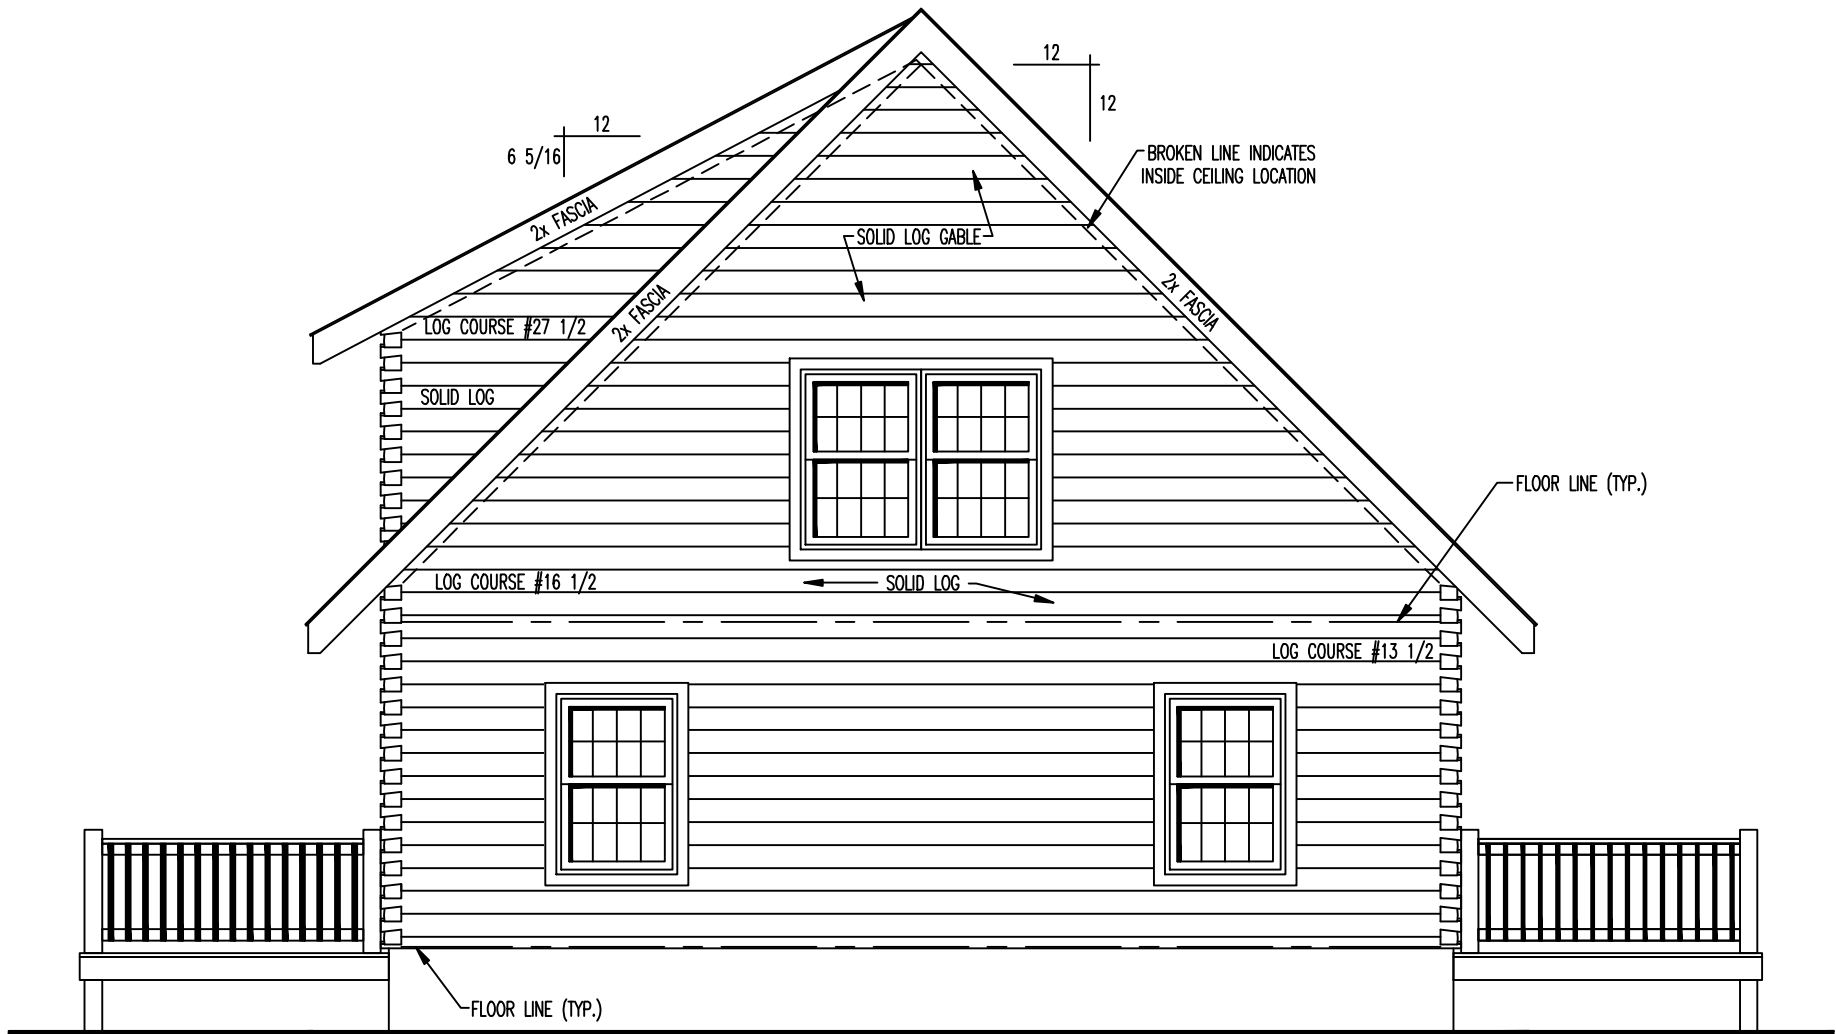

LEFT ELEVATION

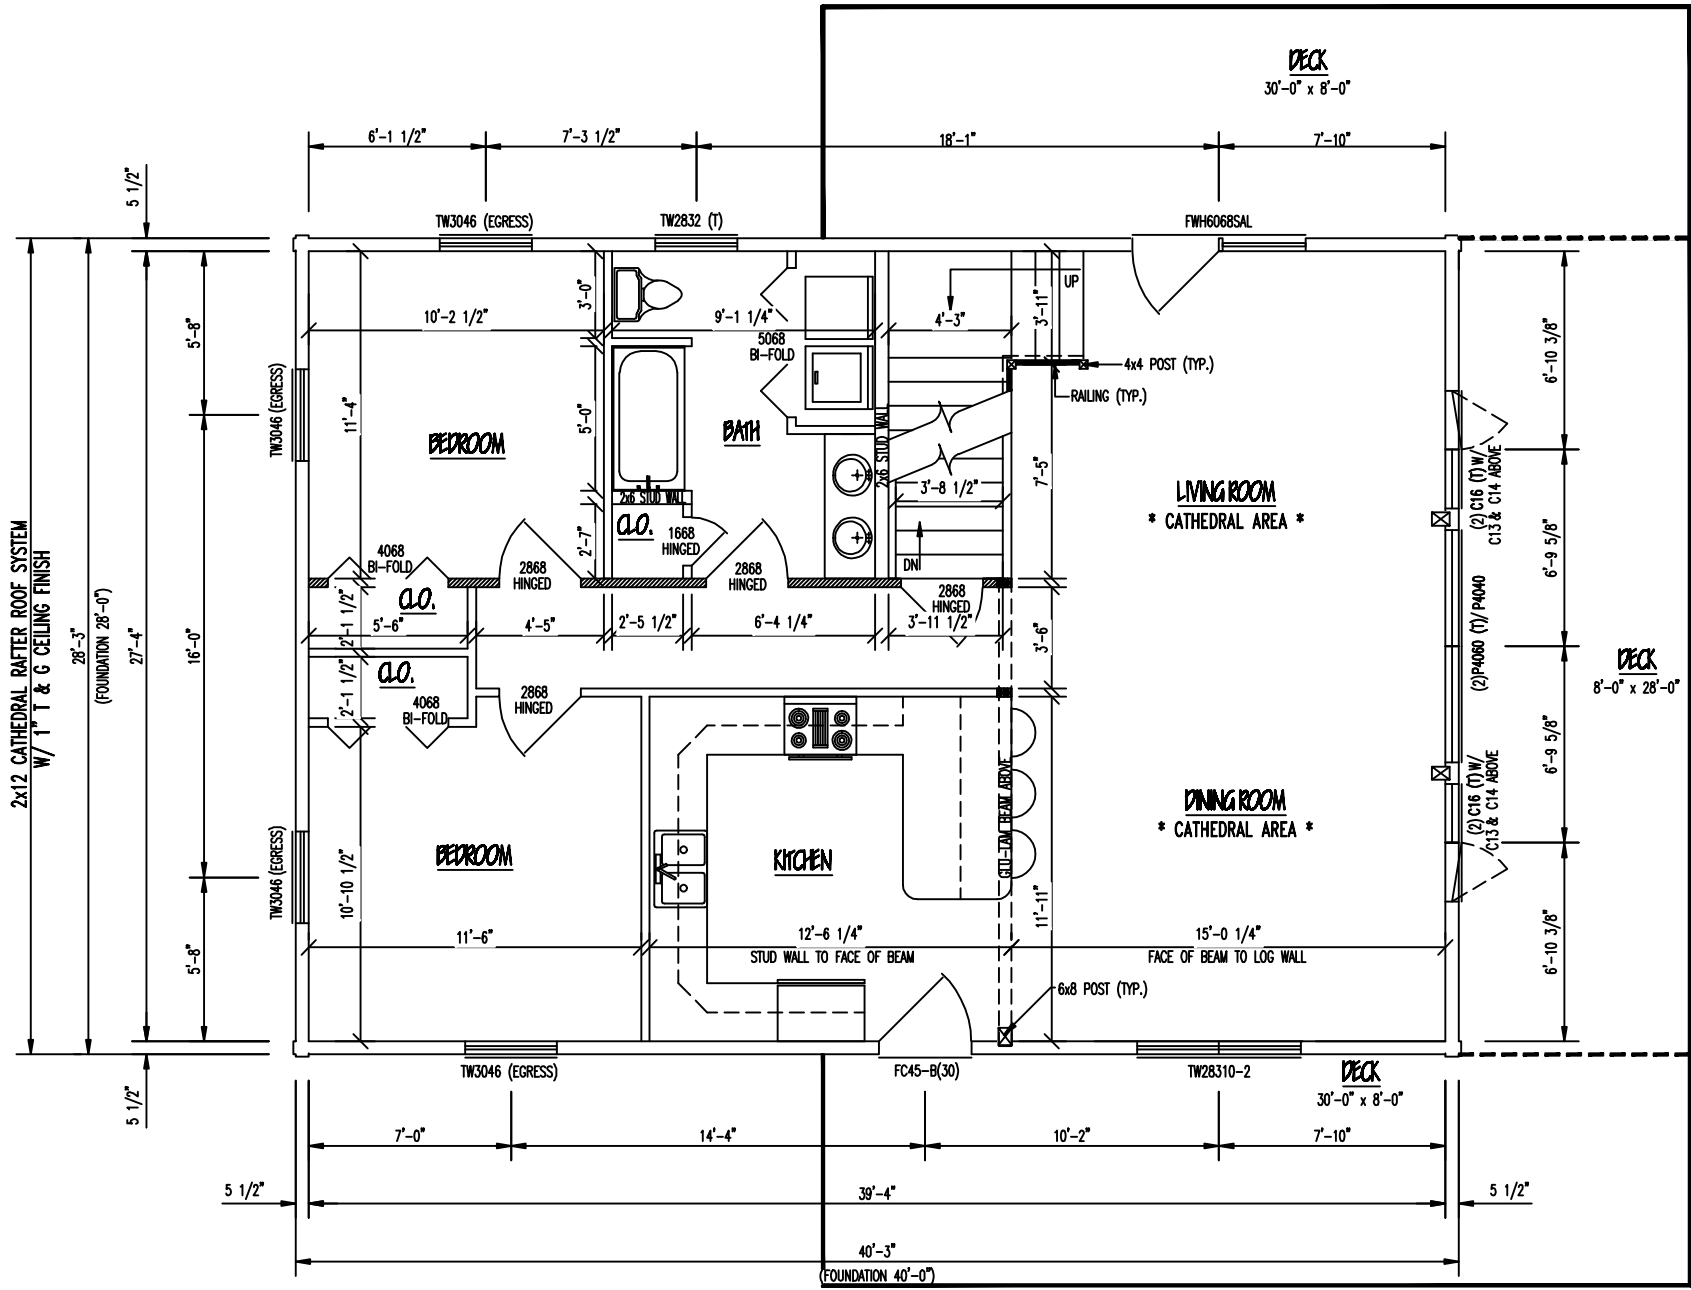


1st LEVEL FLOOR PLAN

- INDICATES BEARING WALLS

1ST LEVEL FLOOR SPACE = 1120 SQ. FT.

PORCH/DECK FLOOR SPACE = 707 SQ. FT.

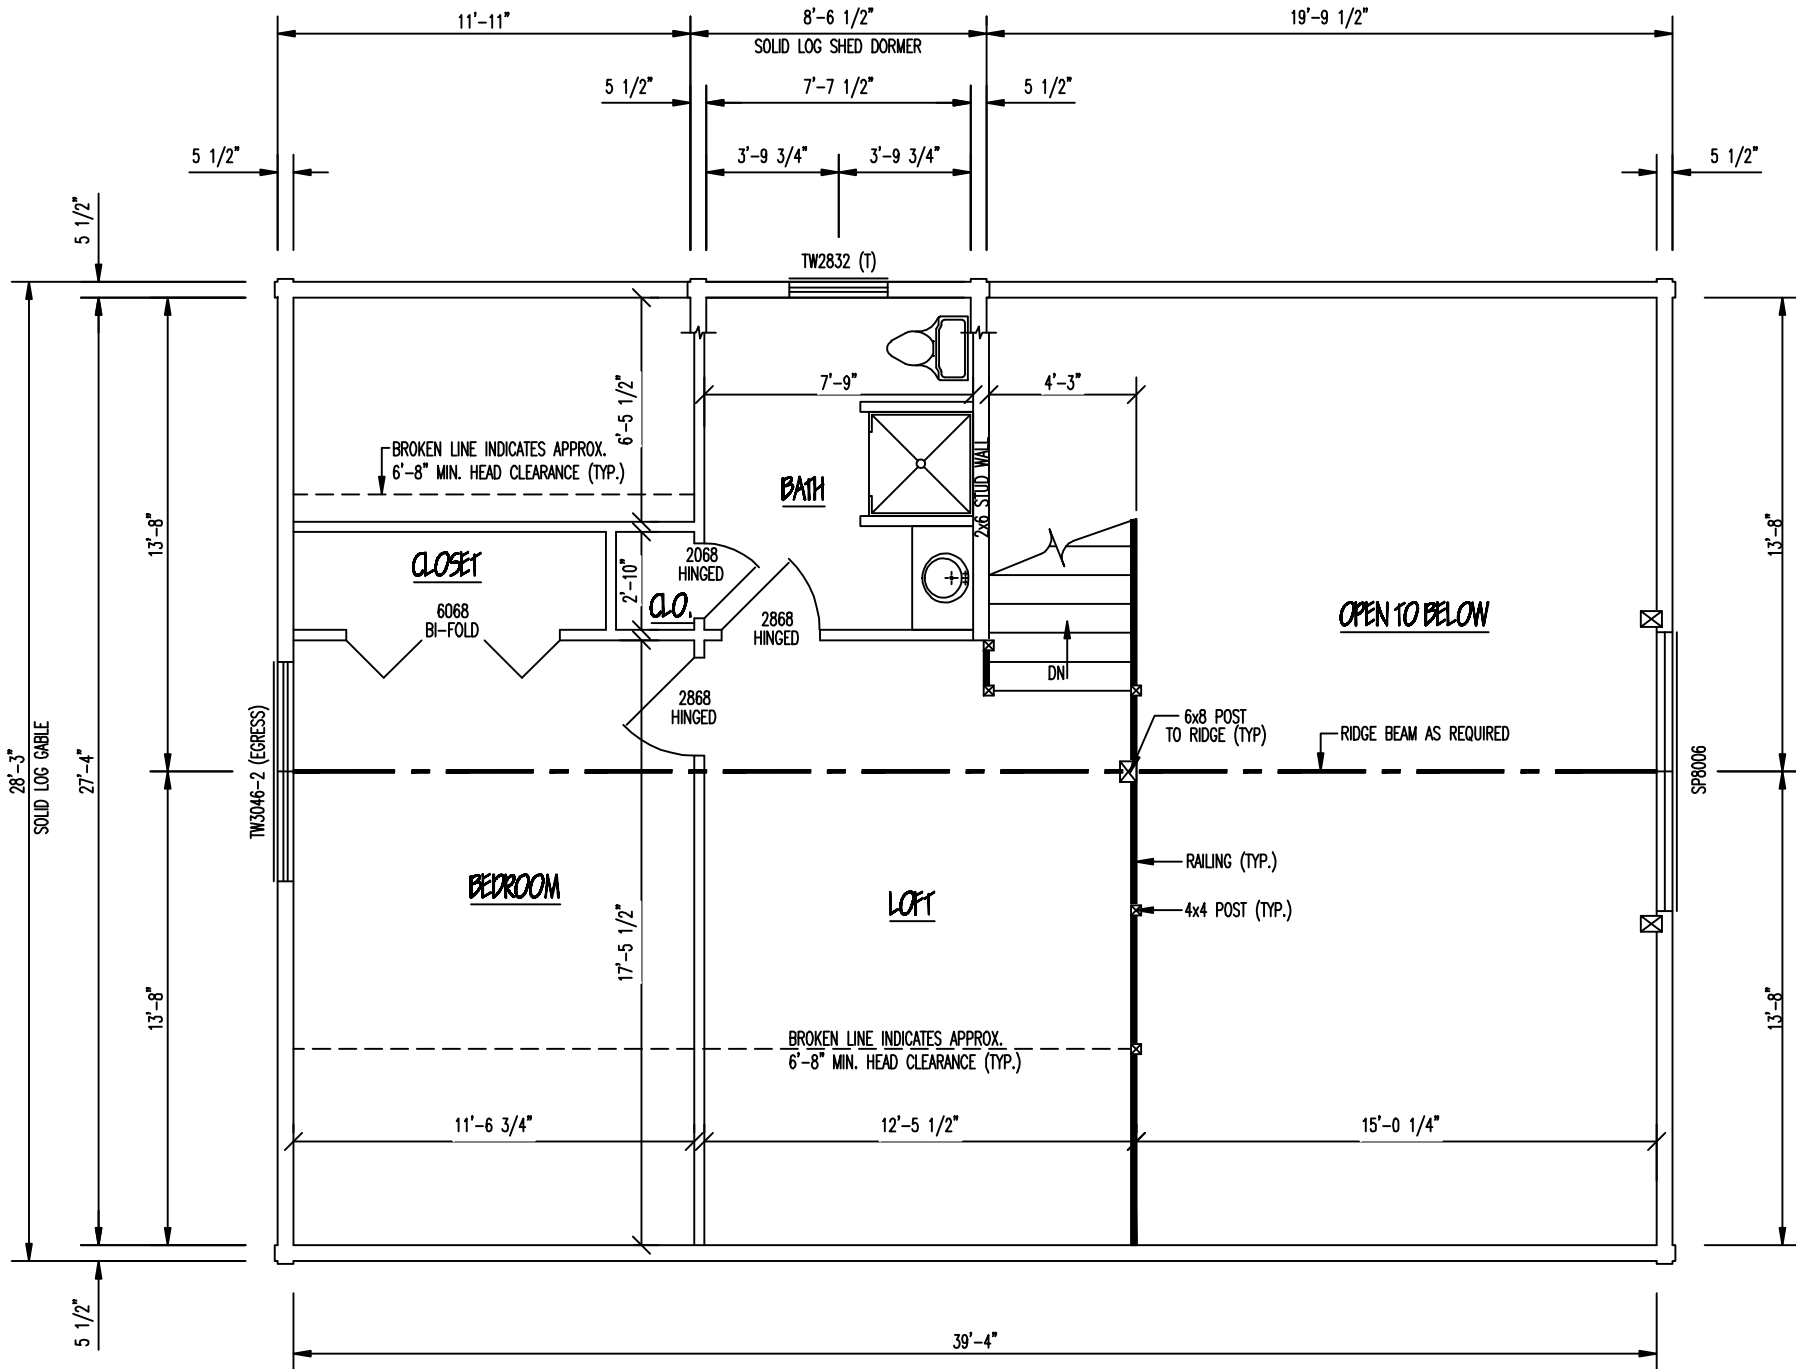

2nd LEVEL FLOOR PLAN

2ND LEVEL FLOOR SPACE = 641 SQ. FT.