


FRONT ELEVATION

SCALE: 1/4" = 1'



REAR ELEVATION

SCALE: 1/4"=1'

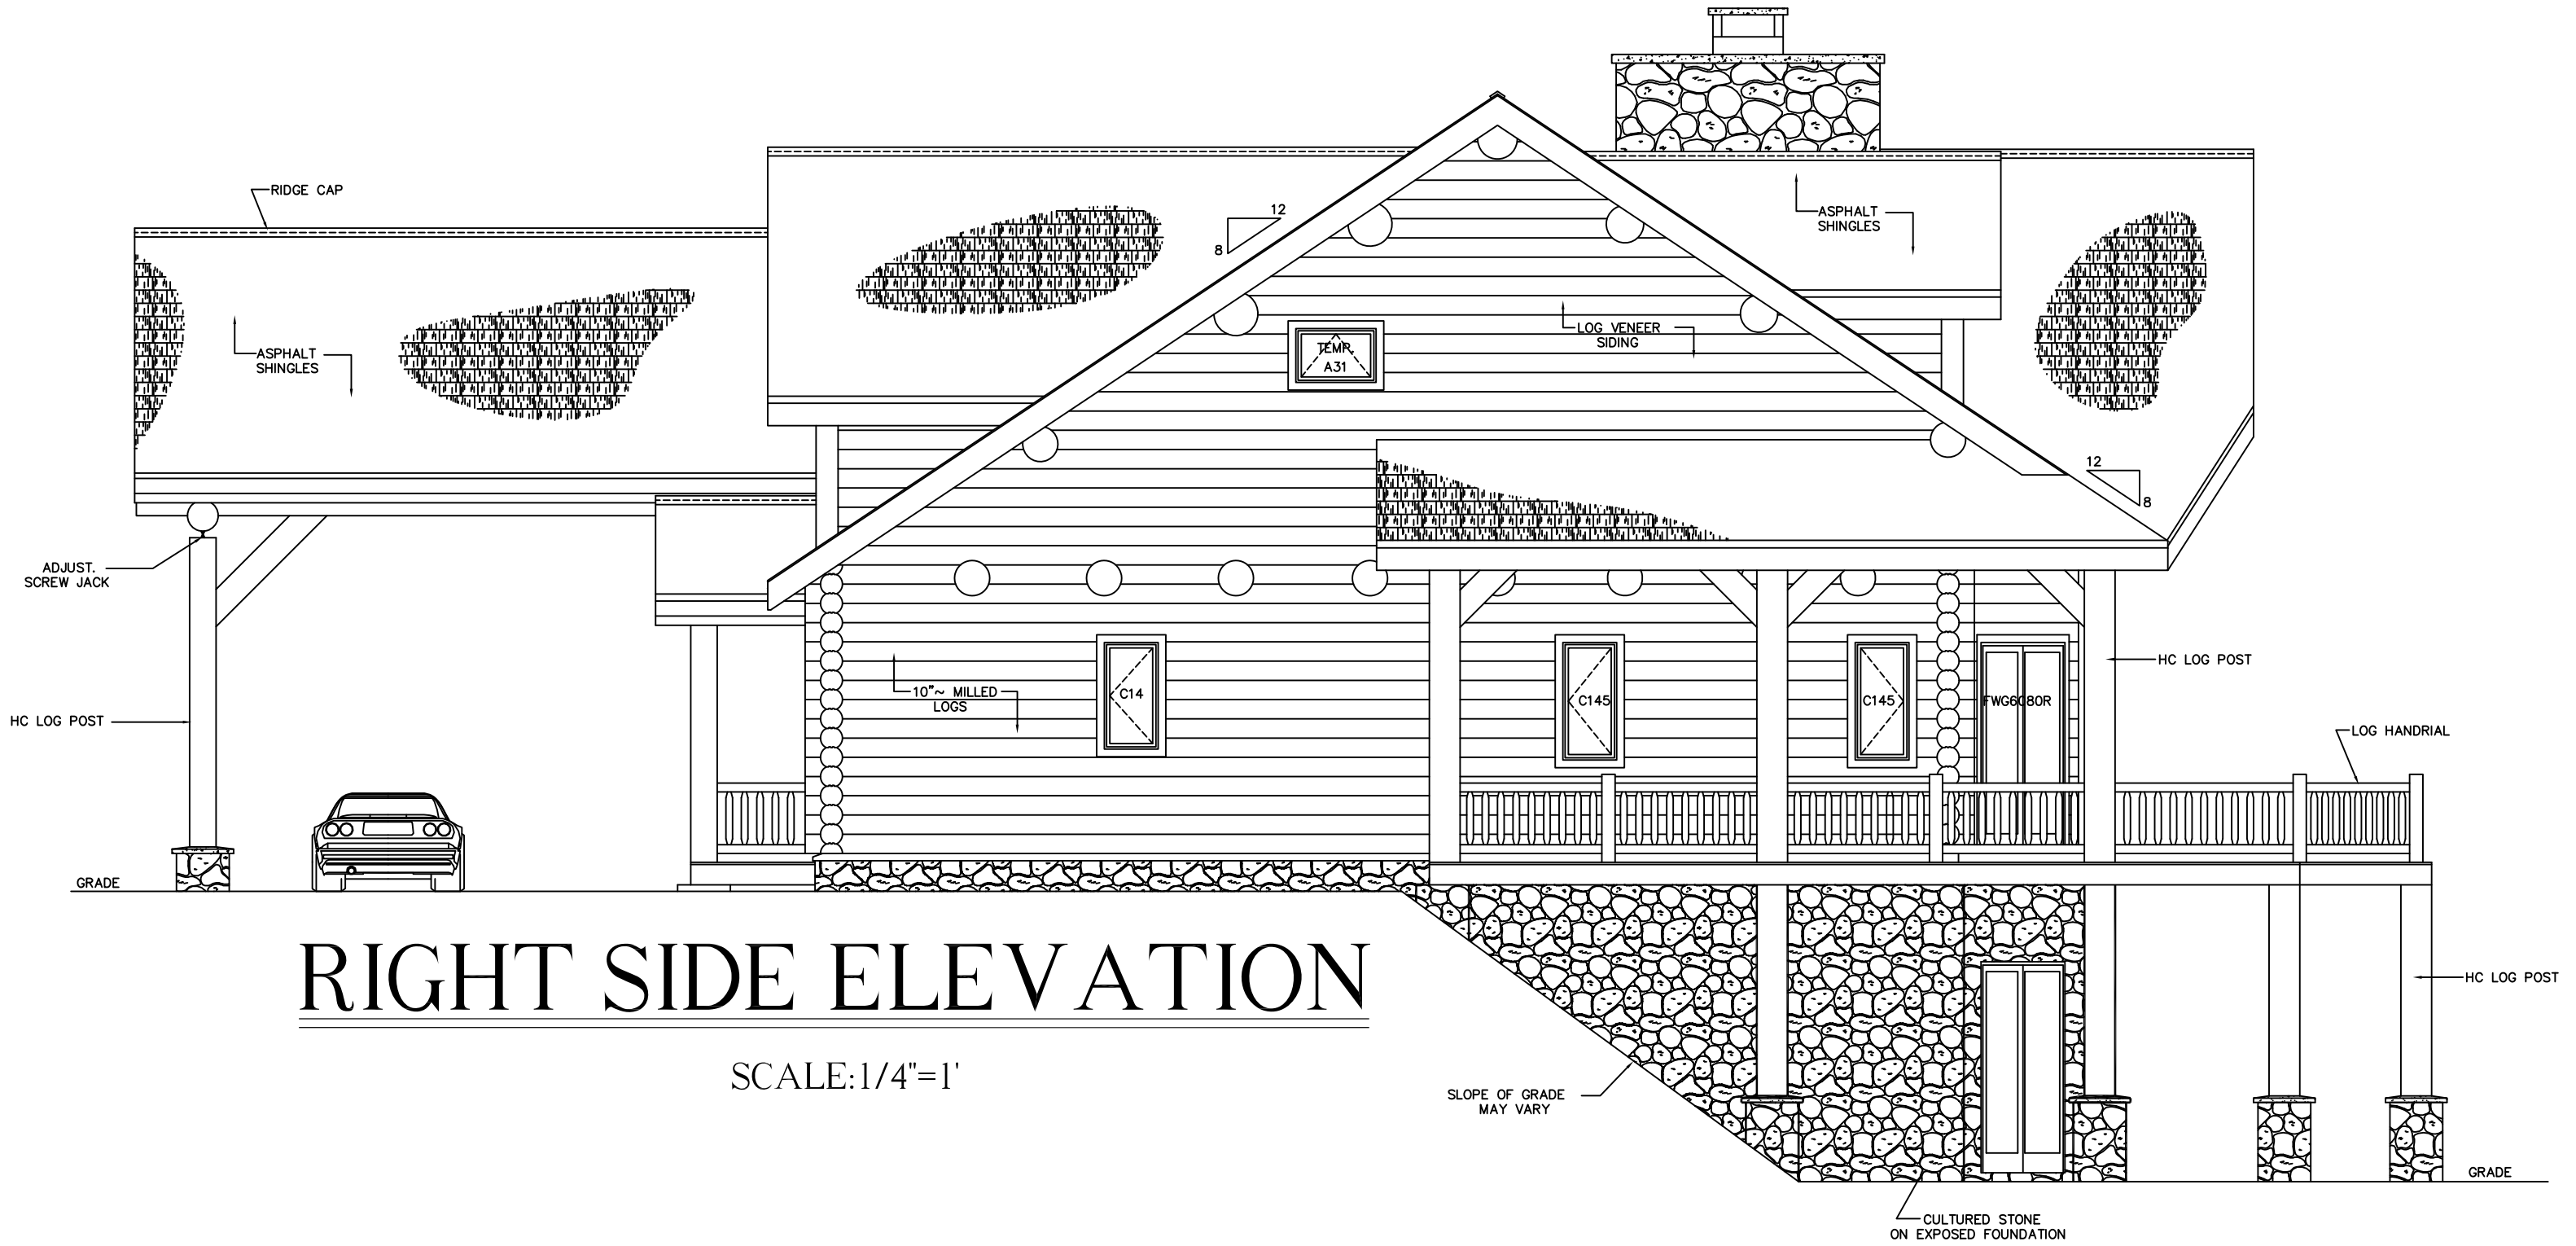


RIGHT SIDE ELEVATION

SCALE: 1/4"=1'



LEFT SIDE ELEVATION

SCALE: 1/4"=1'

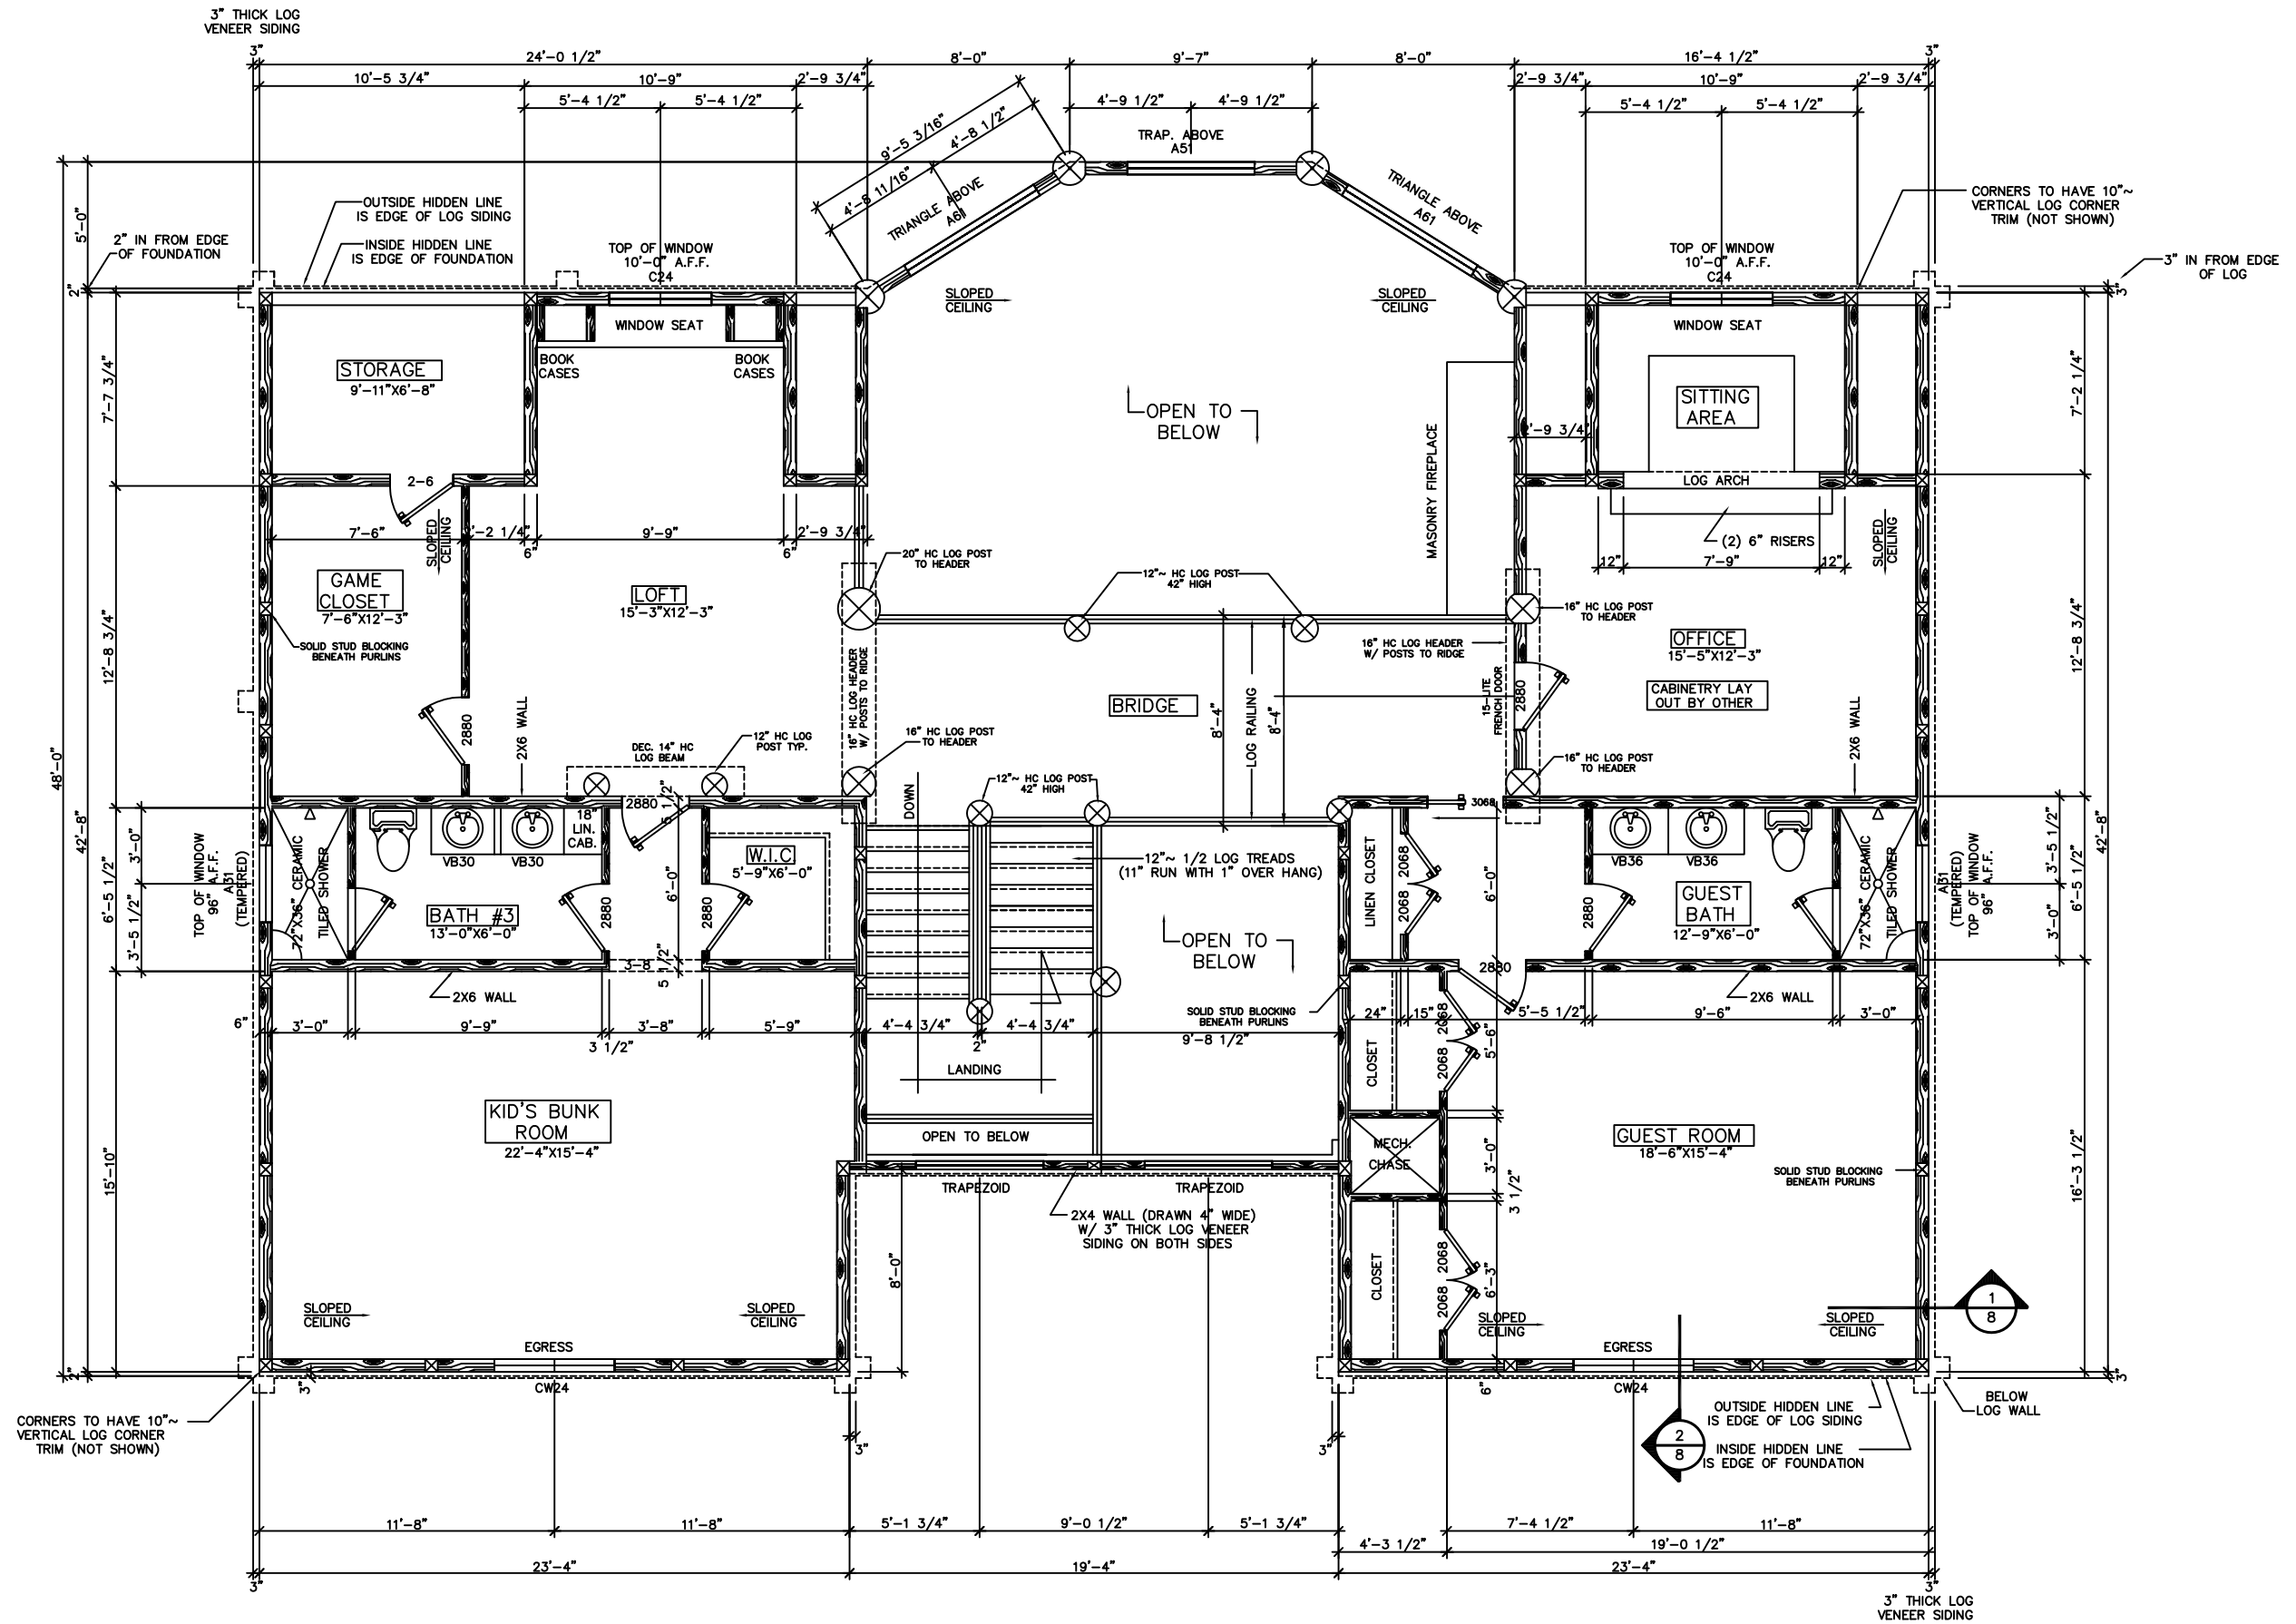

SECOND LEVEL FLOOR PLAN

SCALE: 1/4"=1'

