



FRONT ELEVATION




REAR ELEVATION

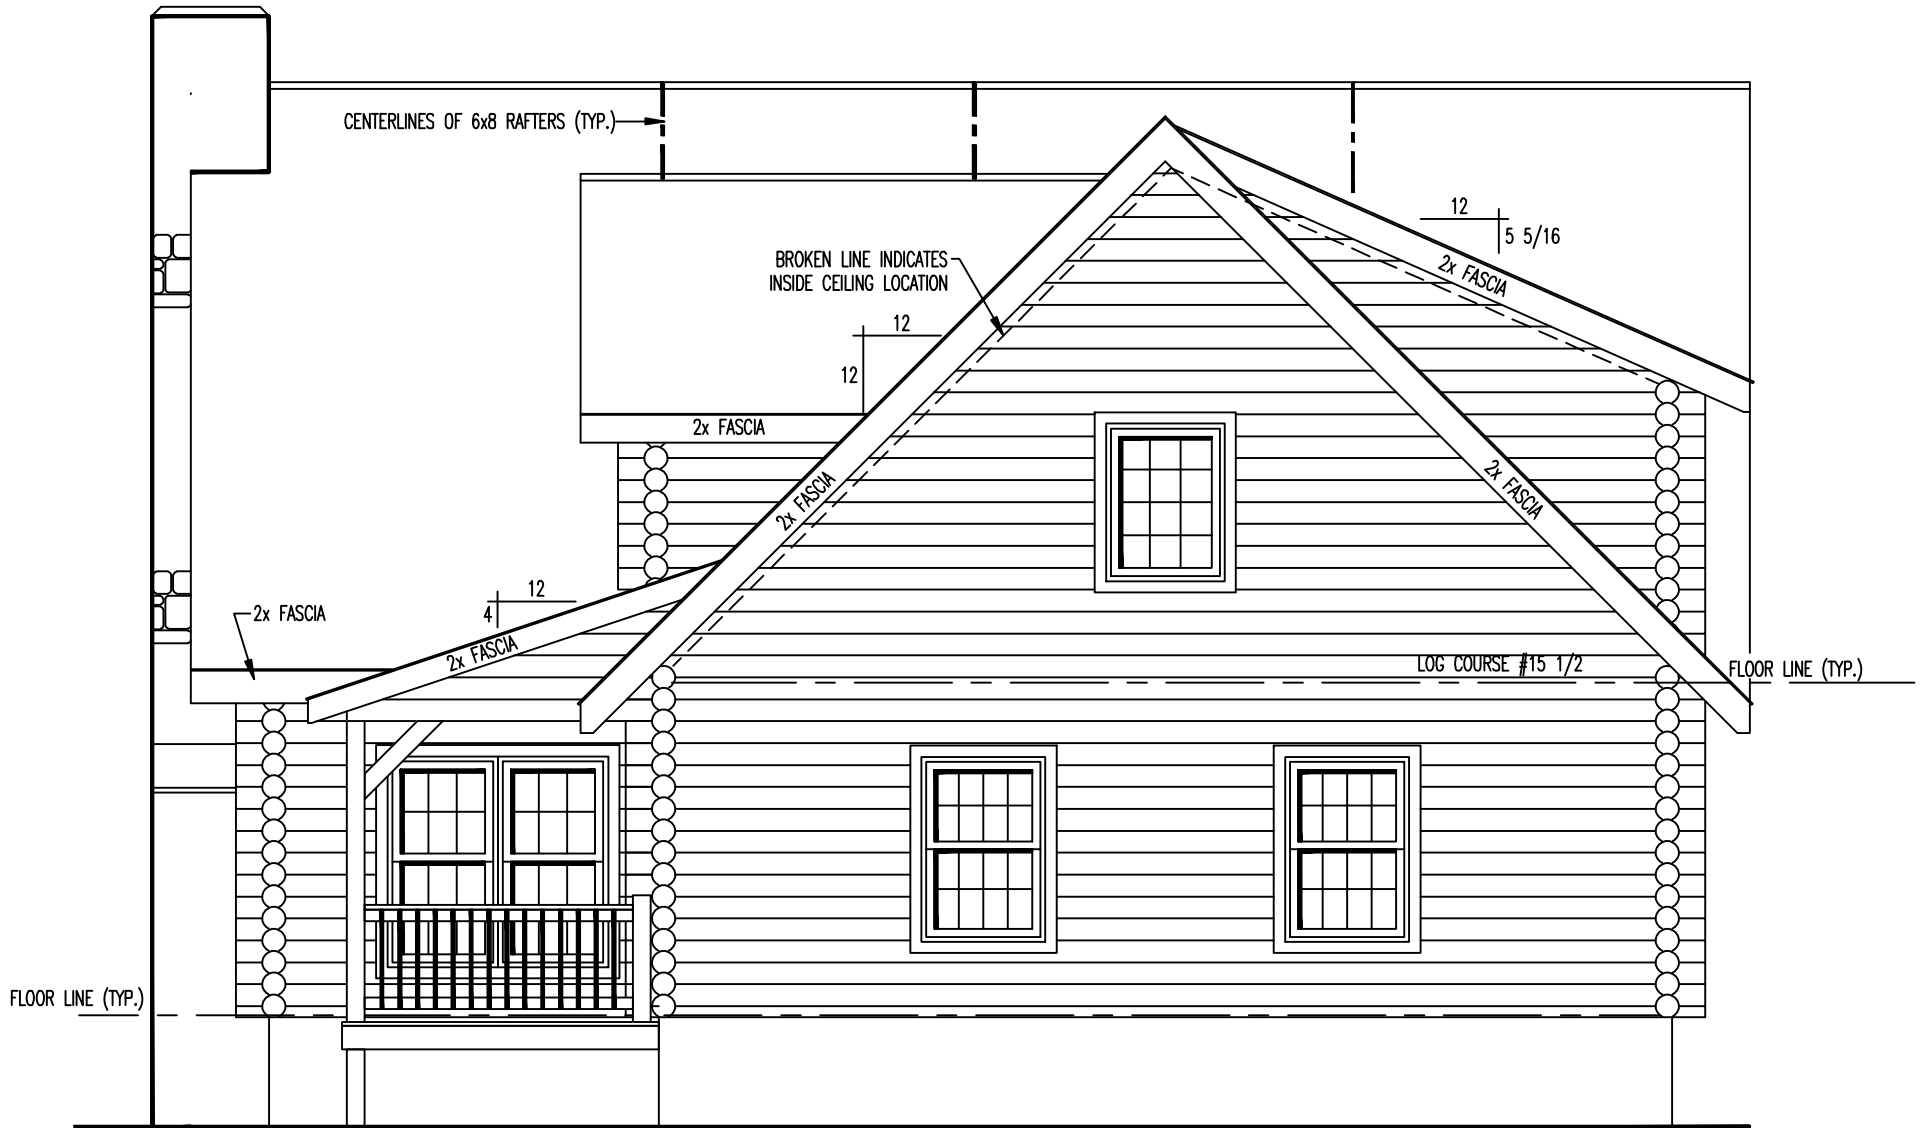

RIGHT ELEVATION

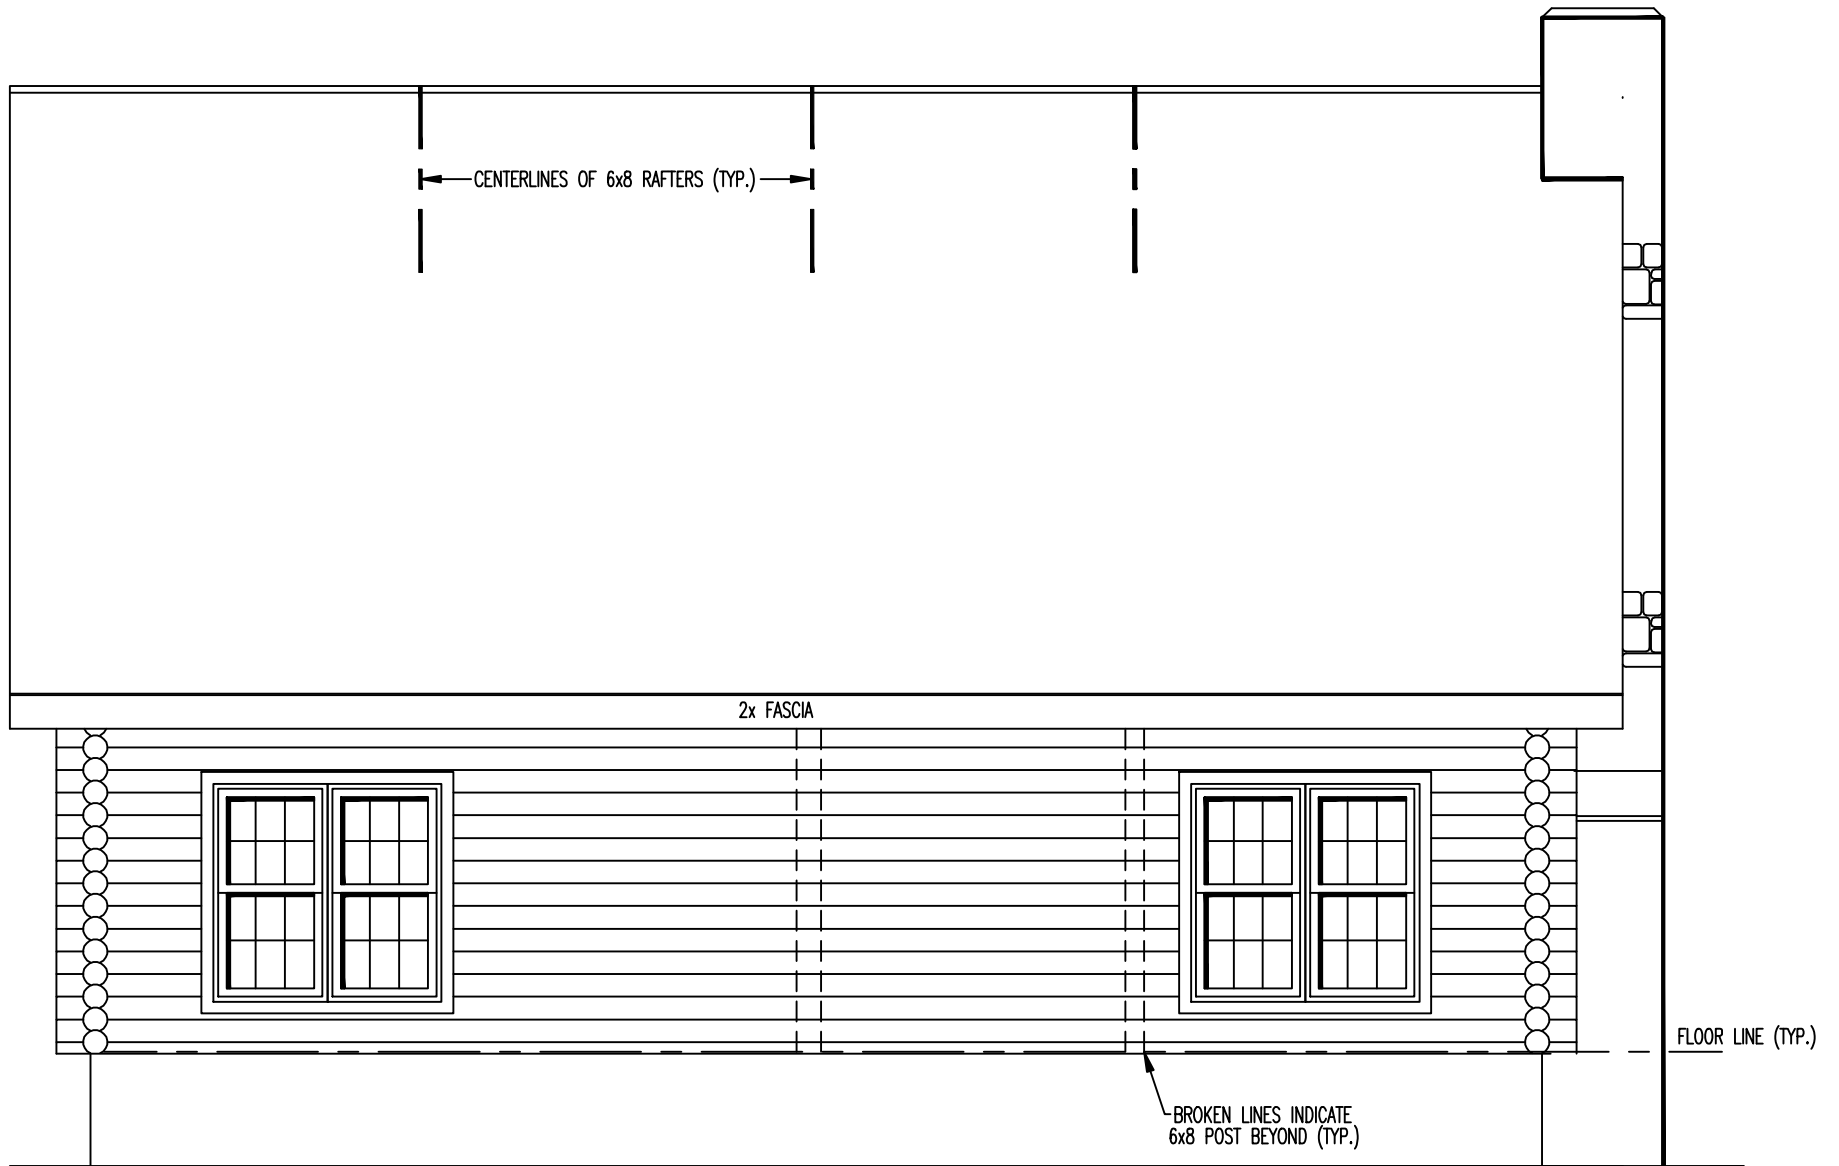

LEFT ELEVATION

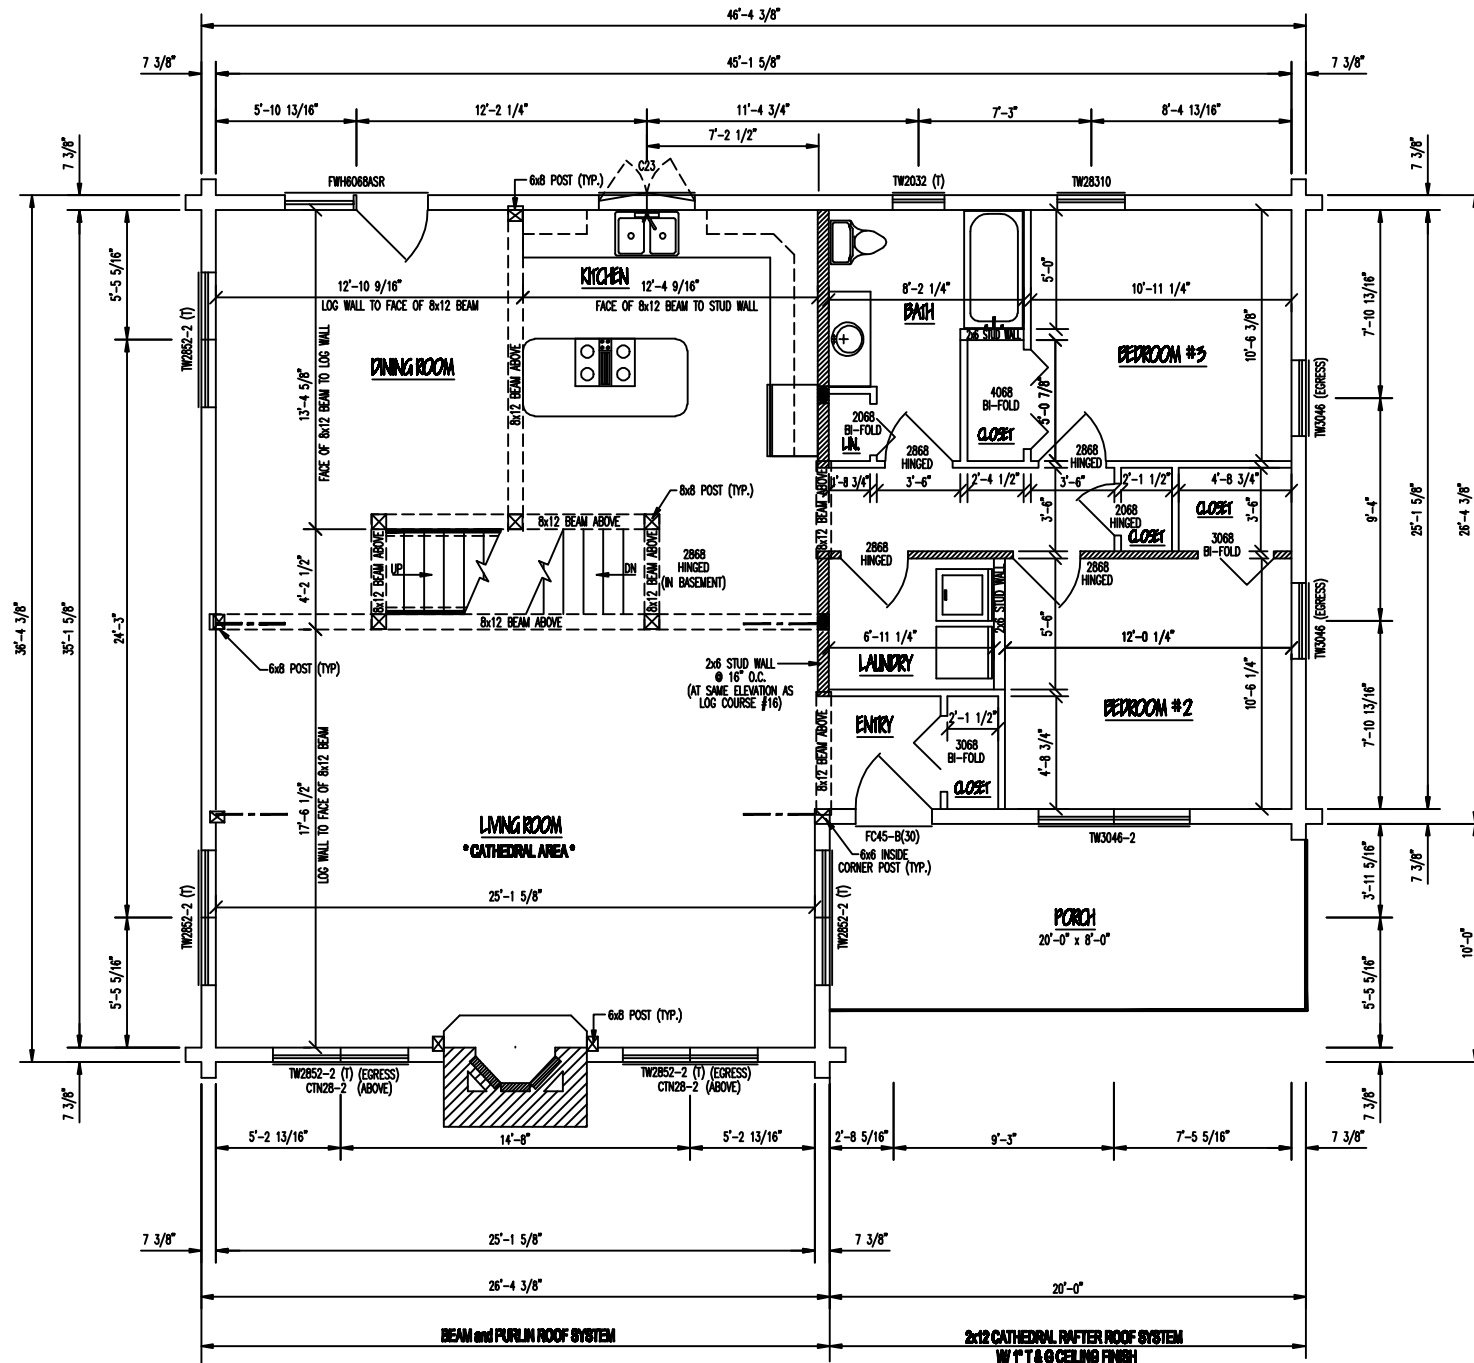

1st LEVEL FLOOR PLAN

- INDICATES BEARING WALLS

1ST LEVEL FLOOR SPACE = 1488 SQ. FT.

PORCH/DECK FLOOR SPACE = 180 SQ. FT.

