



ENTRY ELEVATION

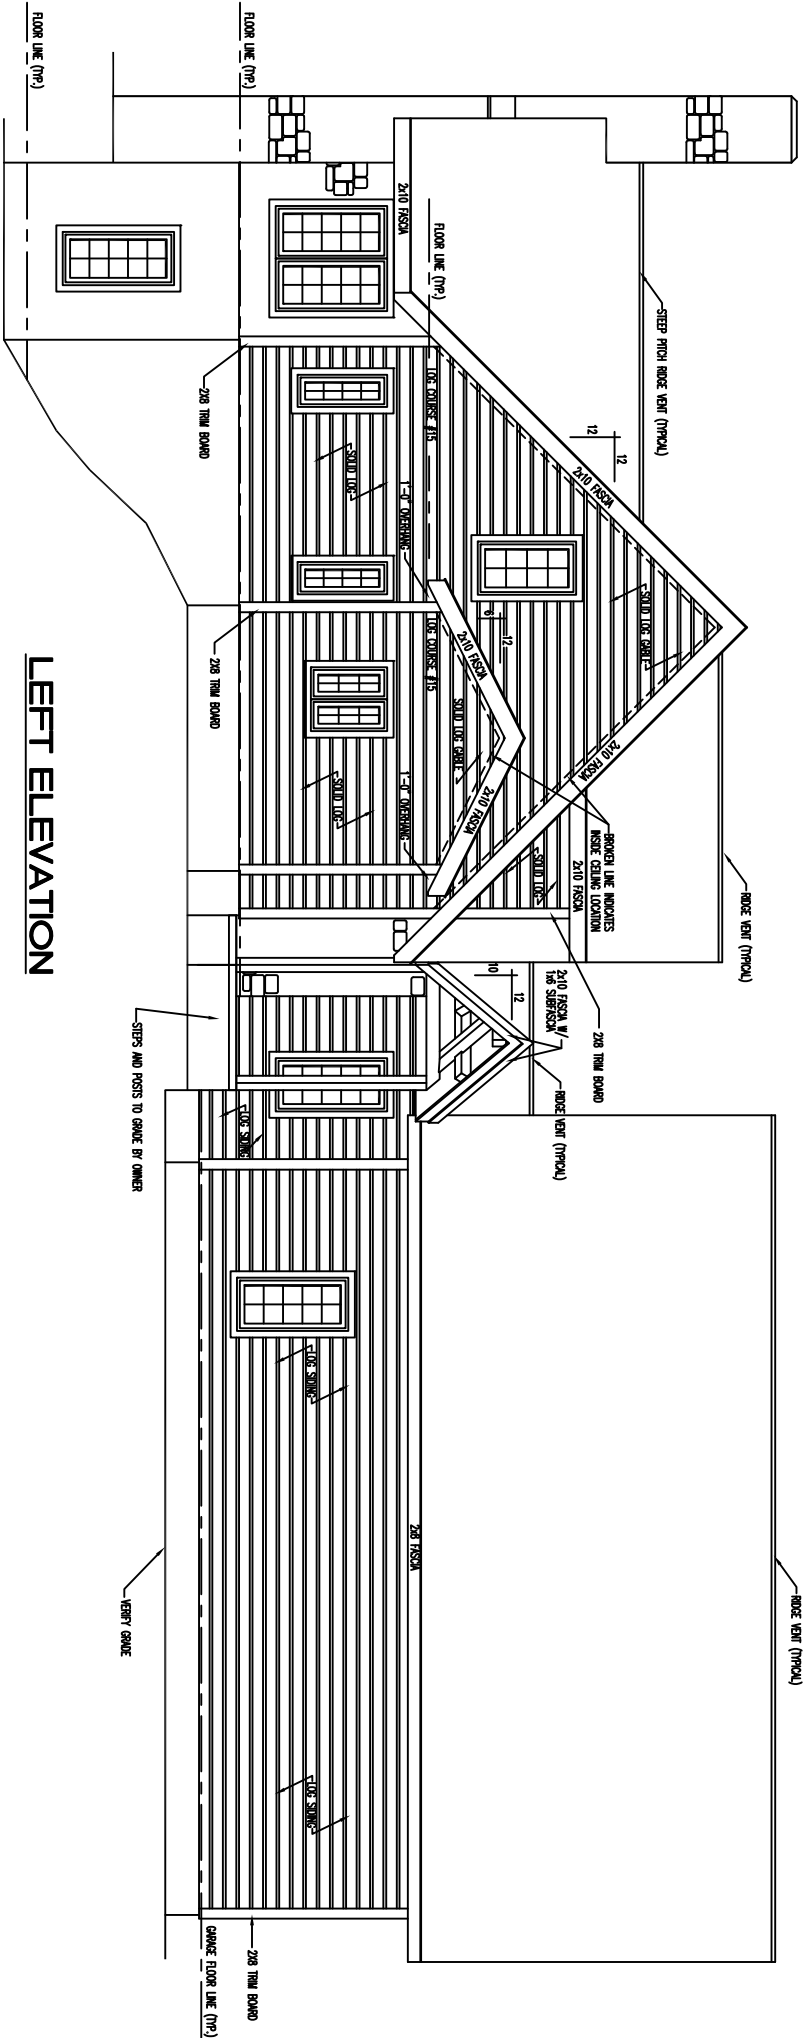


LEFT ELEVATION

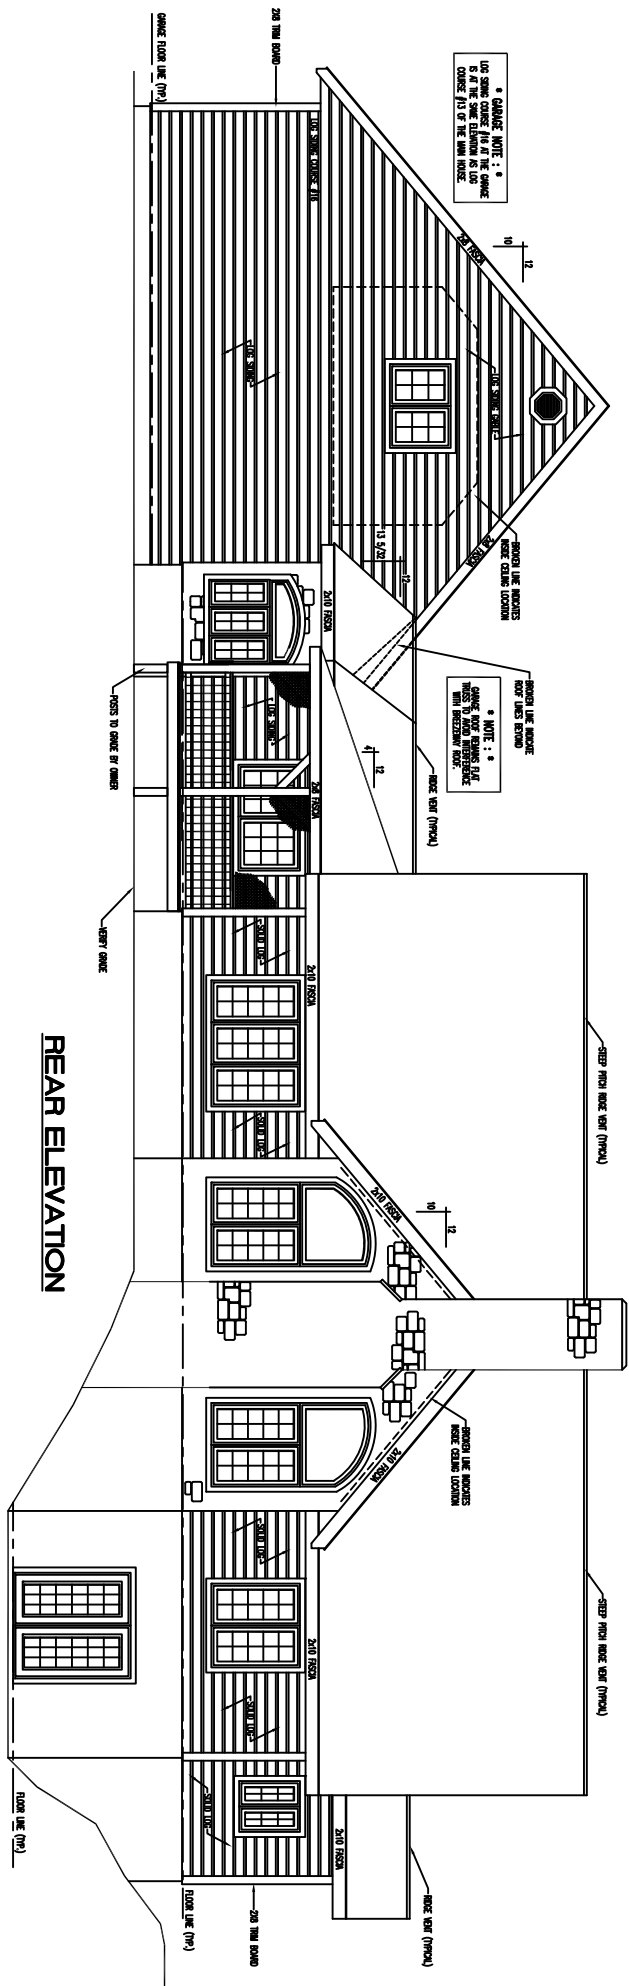


* GABLE NOTE : *
 LOS SHING CORNER LINE AT THE CHANGE
 IS AT THE SAME ELEVATION AS THE LOS
 CORNER 1/3 OF THE MAIN ROOF.

* NOTE : *
 ROOF & WALL FINISHES ARE
 TO BE THE SAME AS THE
 MAIN RESIDENCE OF THIS
 HOME.

REAR ELEVATION

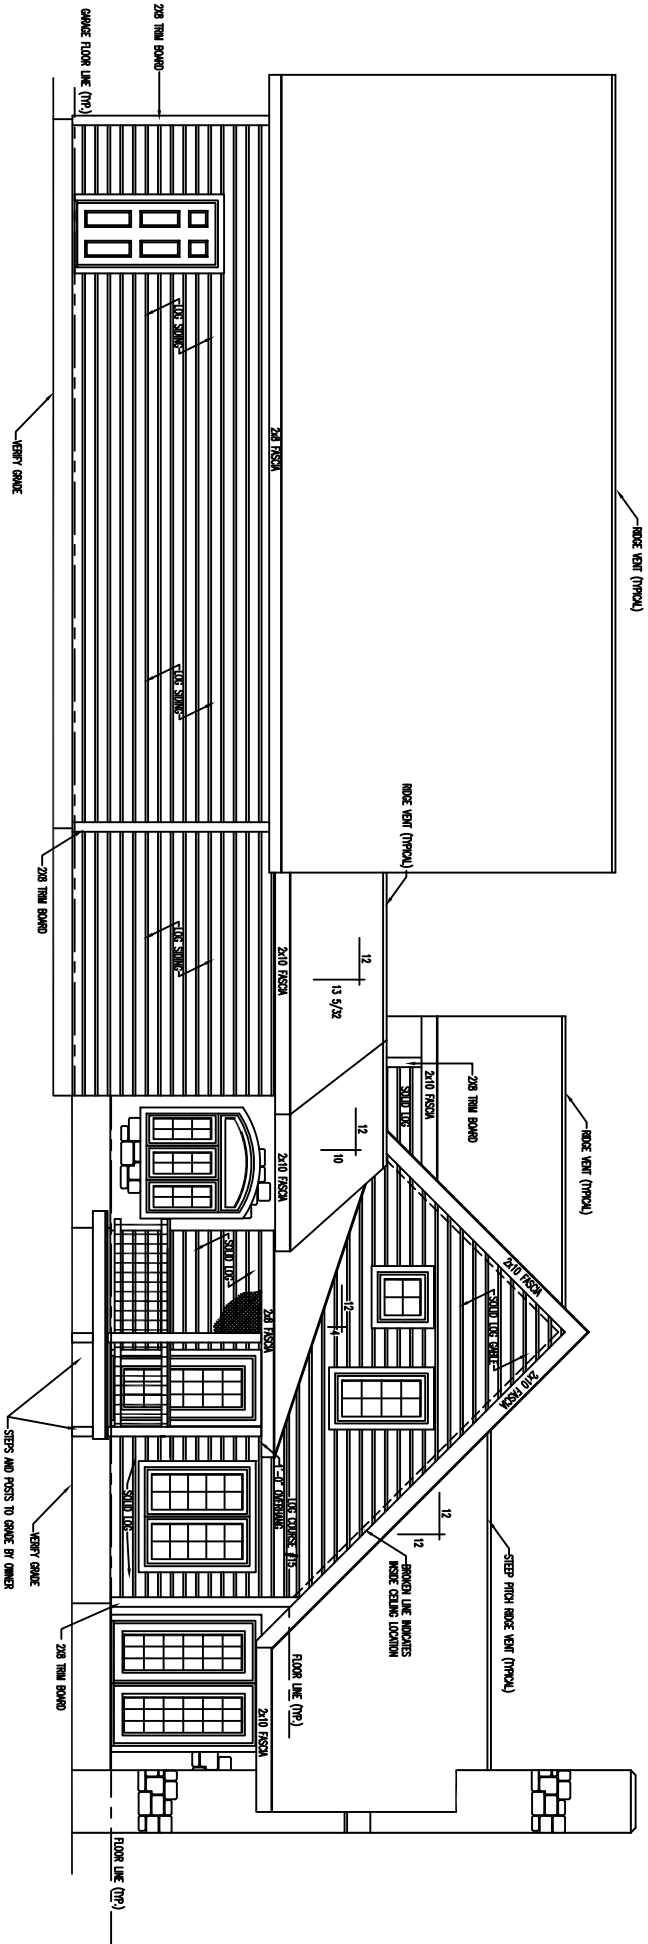

RIGHT ELEVATION

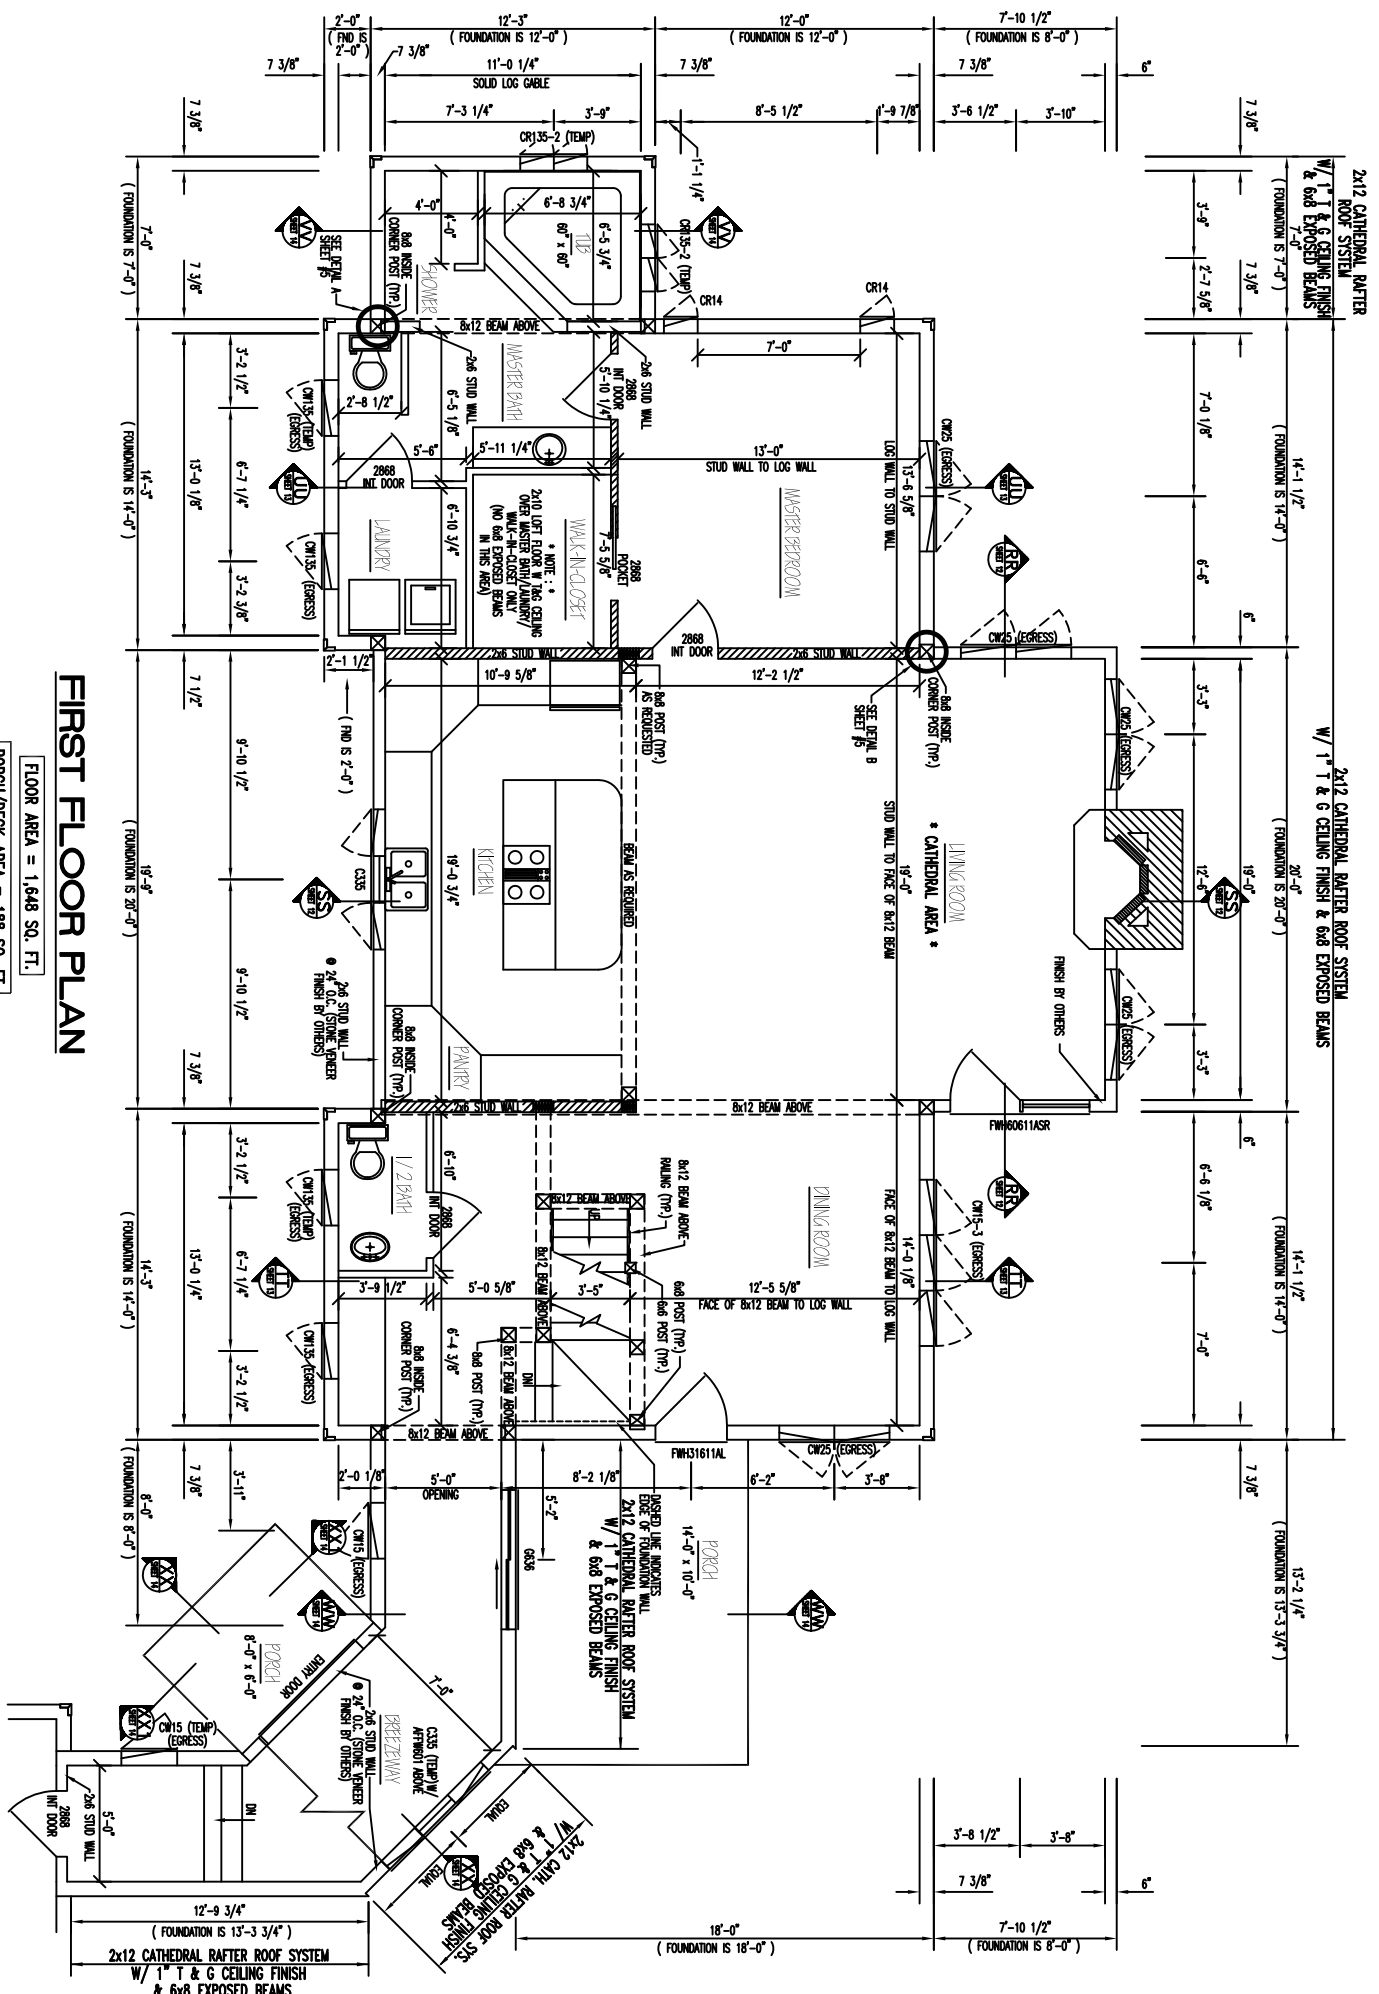

FIRST FLOOR PLAN

FLOOR AREA = 1,648 SQ. FT.
 PORCH/DECK AREA = 188 SQ. FT.


--- INDICATES WALLS TO RECEIVE TAG
 (ALL OTHER WALLS TO BE DRYWALL BY OTHERS)

|||| INDICATES BEARING WALLS

2x12 CATHEDRAL RAFTER ROOF SYSTEM
W/ 1" T & G CEILING FINISH & 6x8 EXPOSED BEAMS

2x12 CATHEDRAL RAFTER ROOF SYSTEM
W/ 1" T & G CEILING FINISH & 6x8 EXPOSED BEAMS

2x12 CATHEDRAL RAFTER ROOF SYSTEM
W/ 1" T & G CEILING FINISH & 6x8 EXPOSED BEAMS

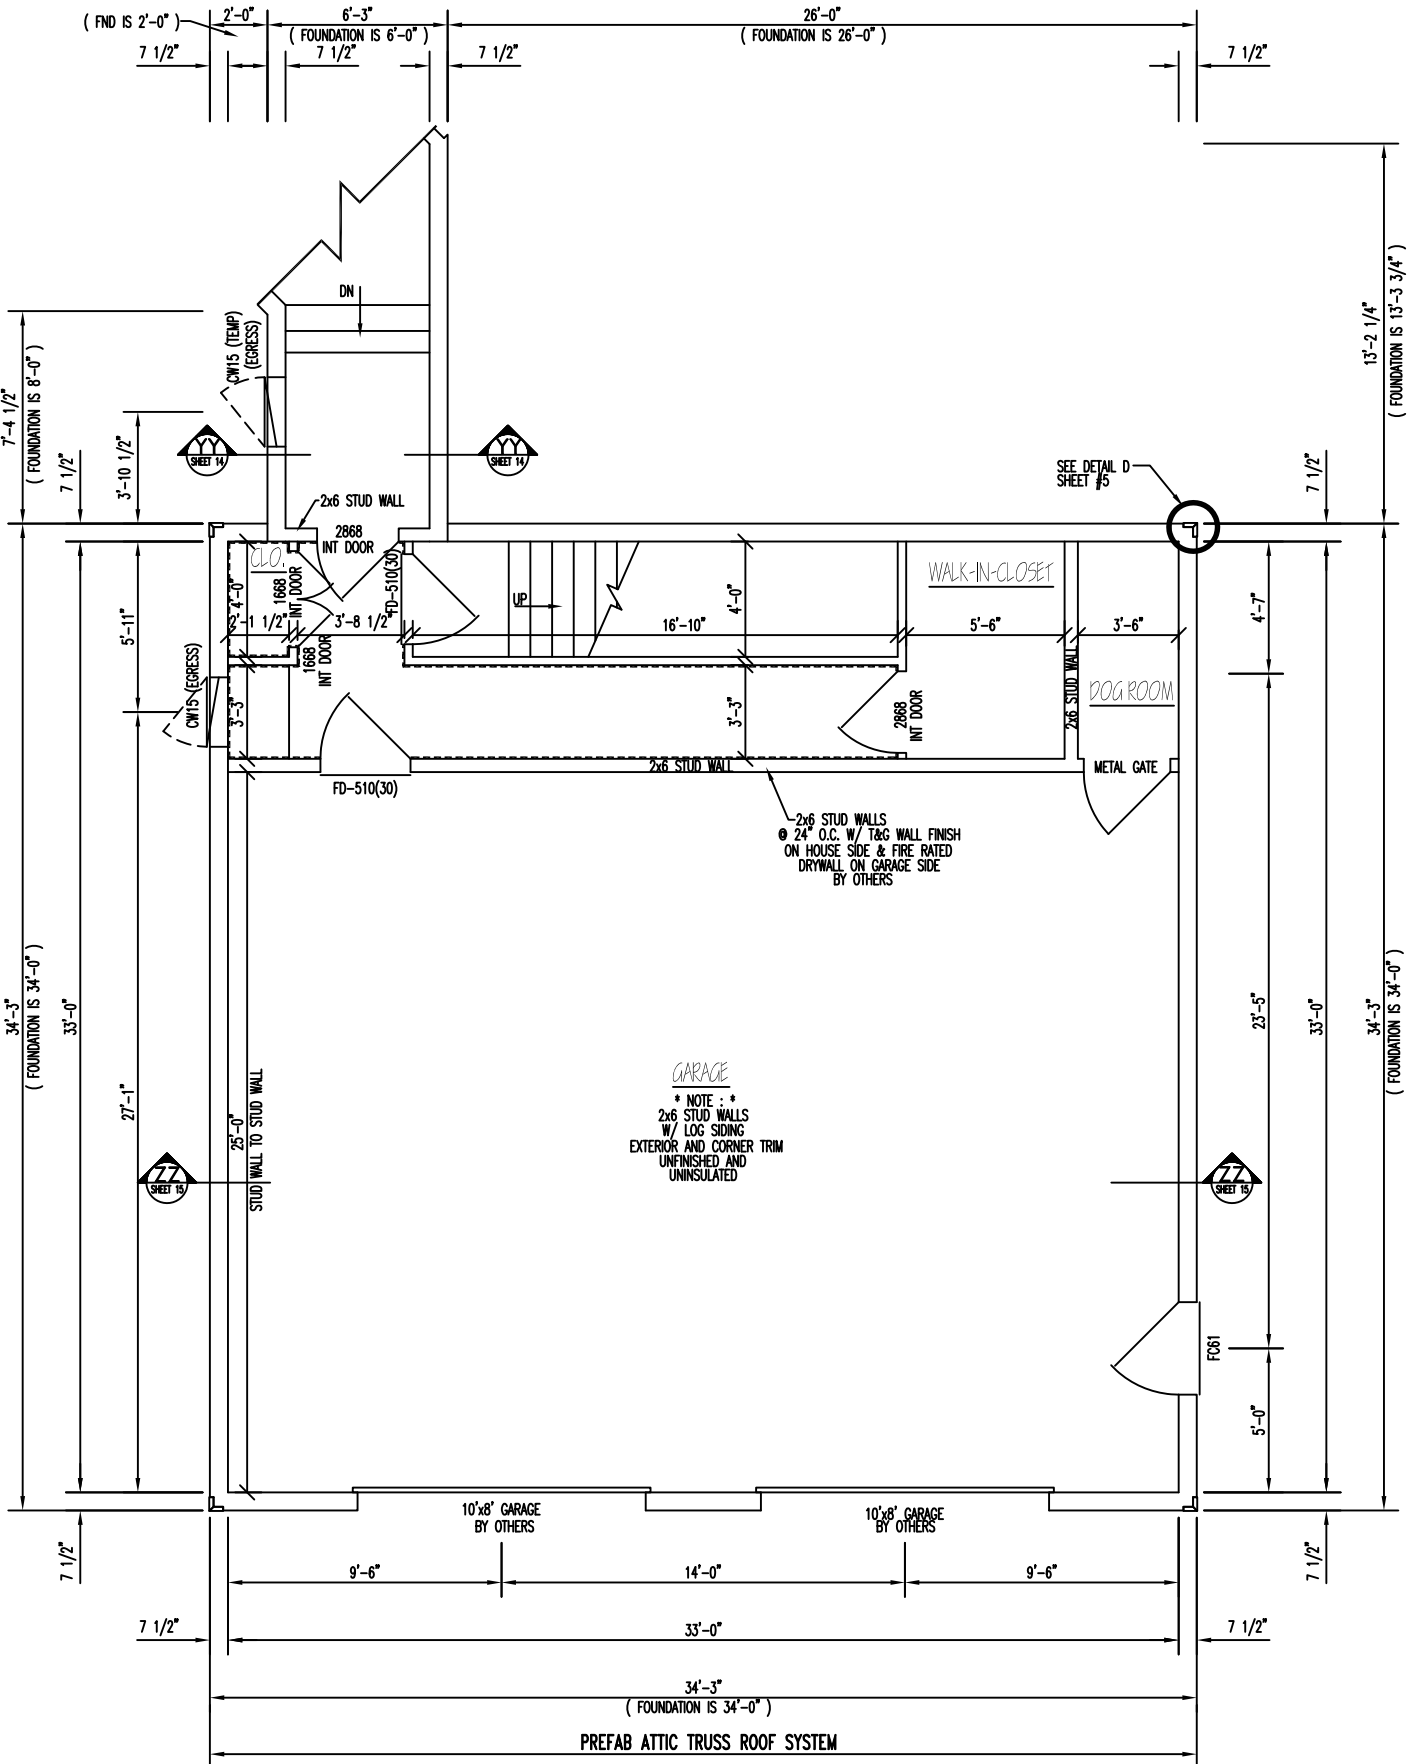


GARAGE 1st LEVEL

FLOOR AREA = 1,153 SQ. FT.


FLOOR PLAN 2ND LEVEL

FLOOR AREA = 927 SQ. FT.

----- INDICATES WALLS TO RECEIVE TAGS
(ALL OTHER WALLS TO BE DRYWALL BY OTHERS)

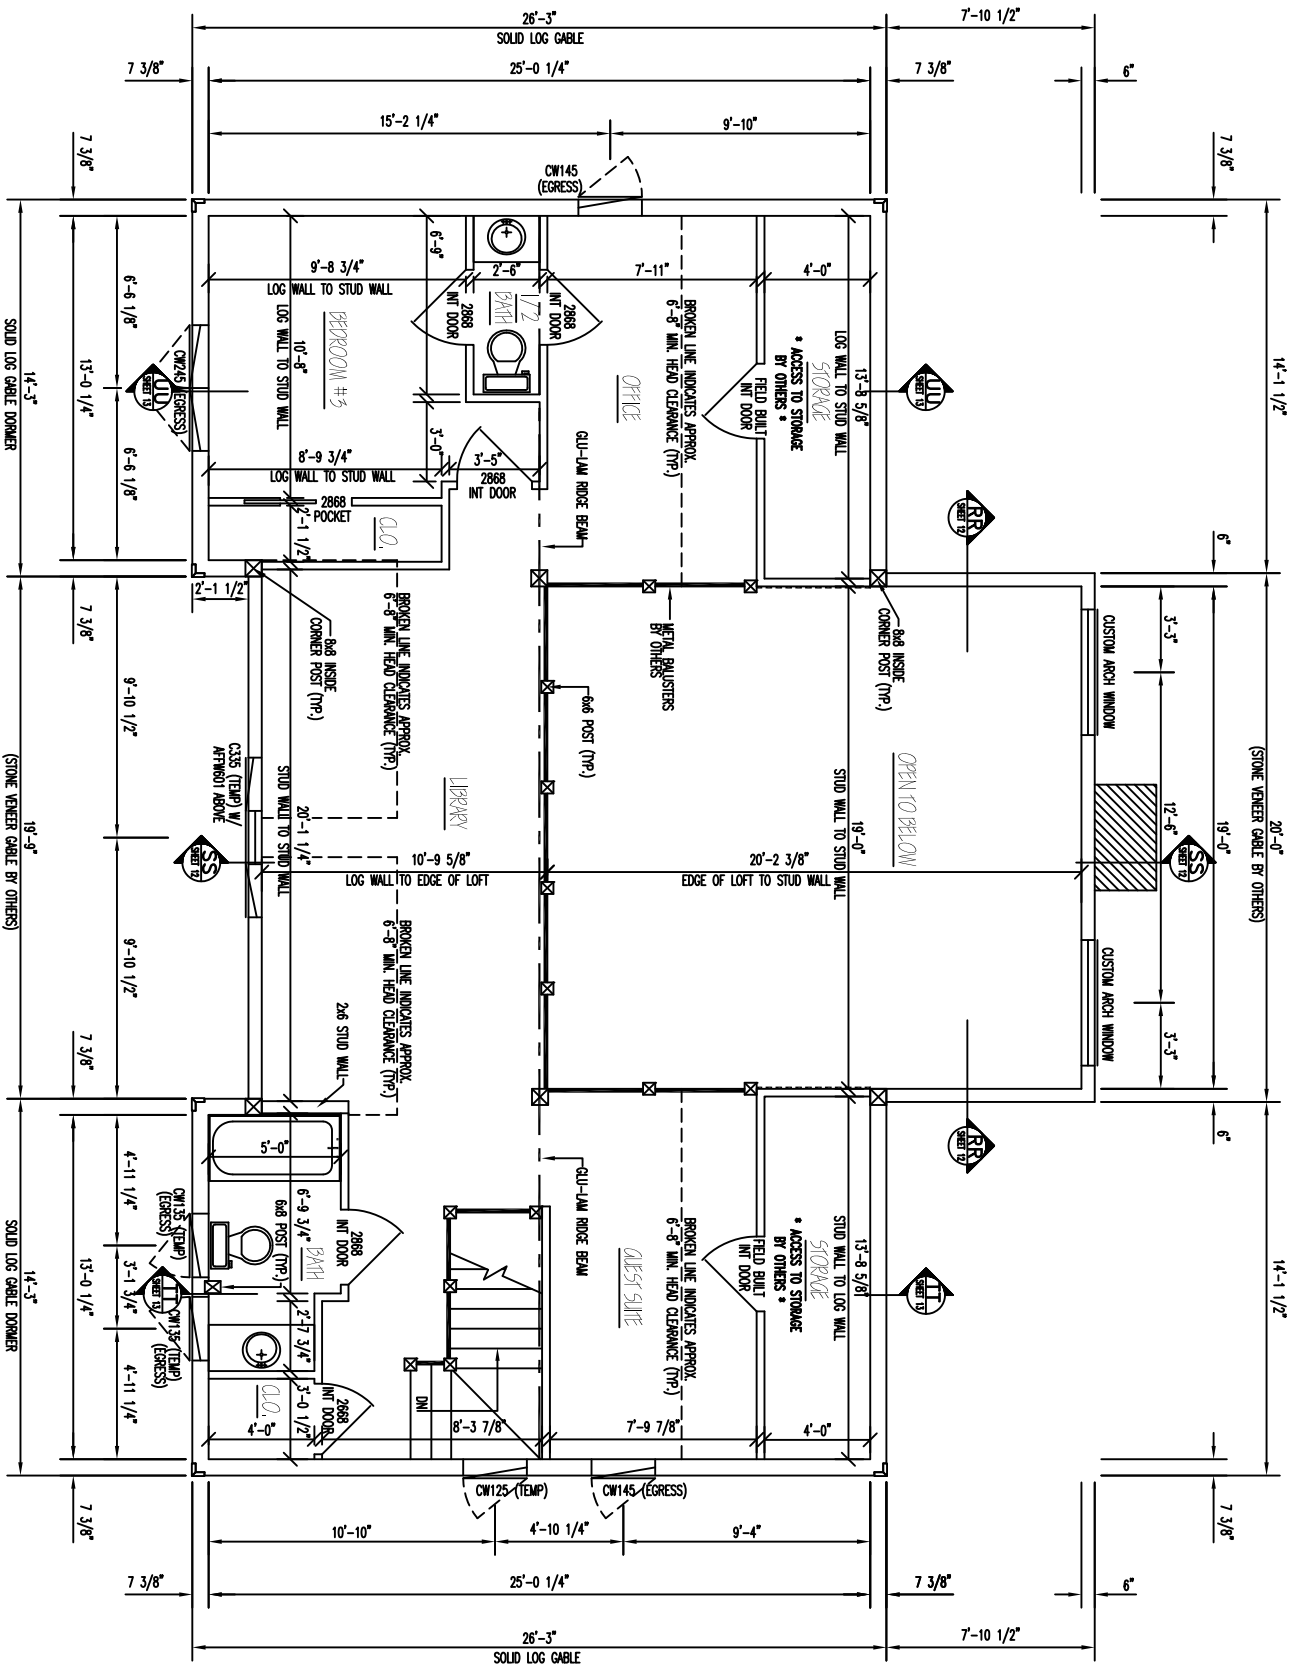

FLOOR PLAN 2ND LEVEL

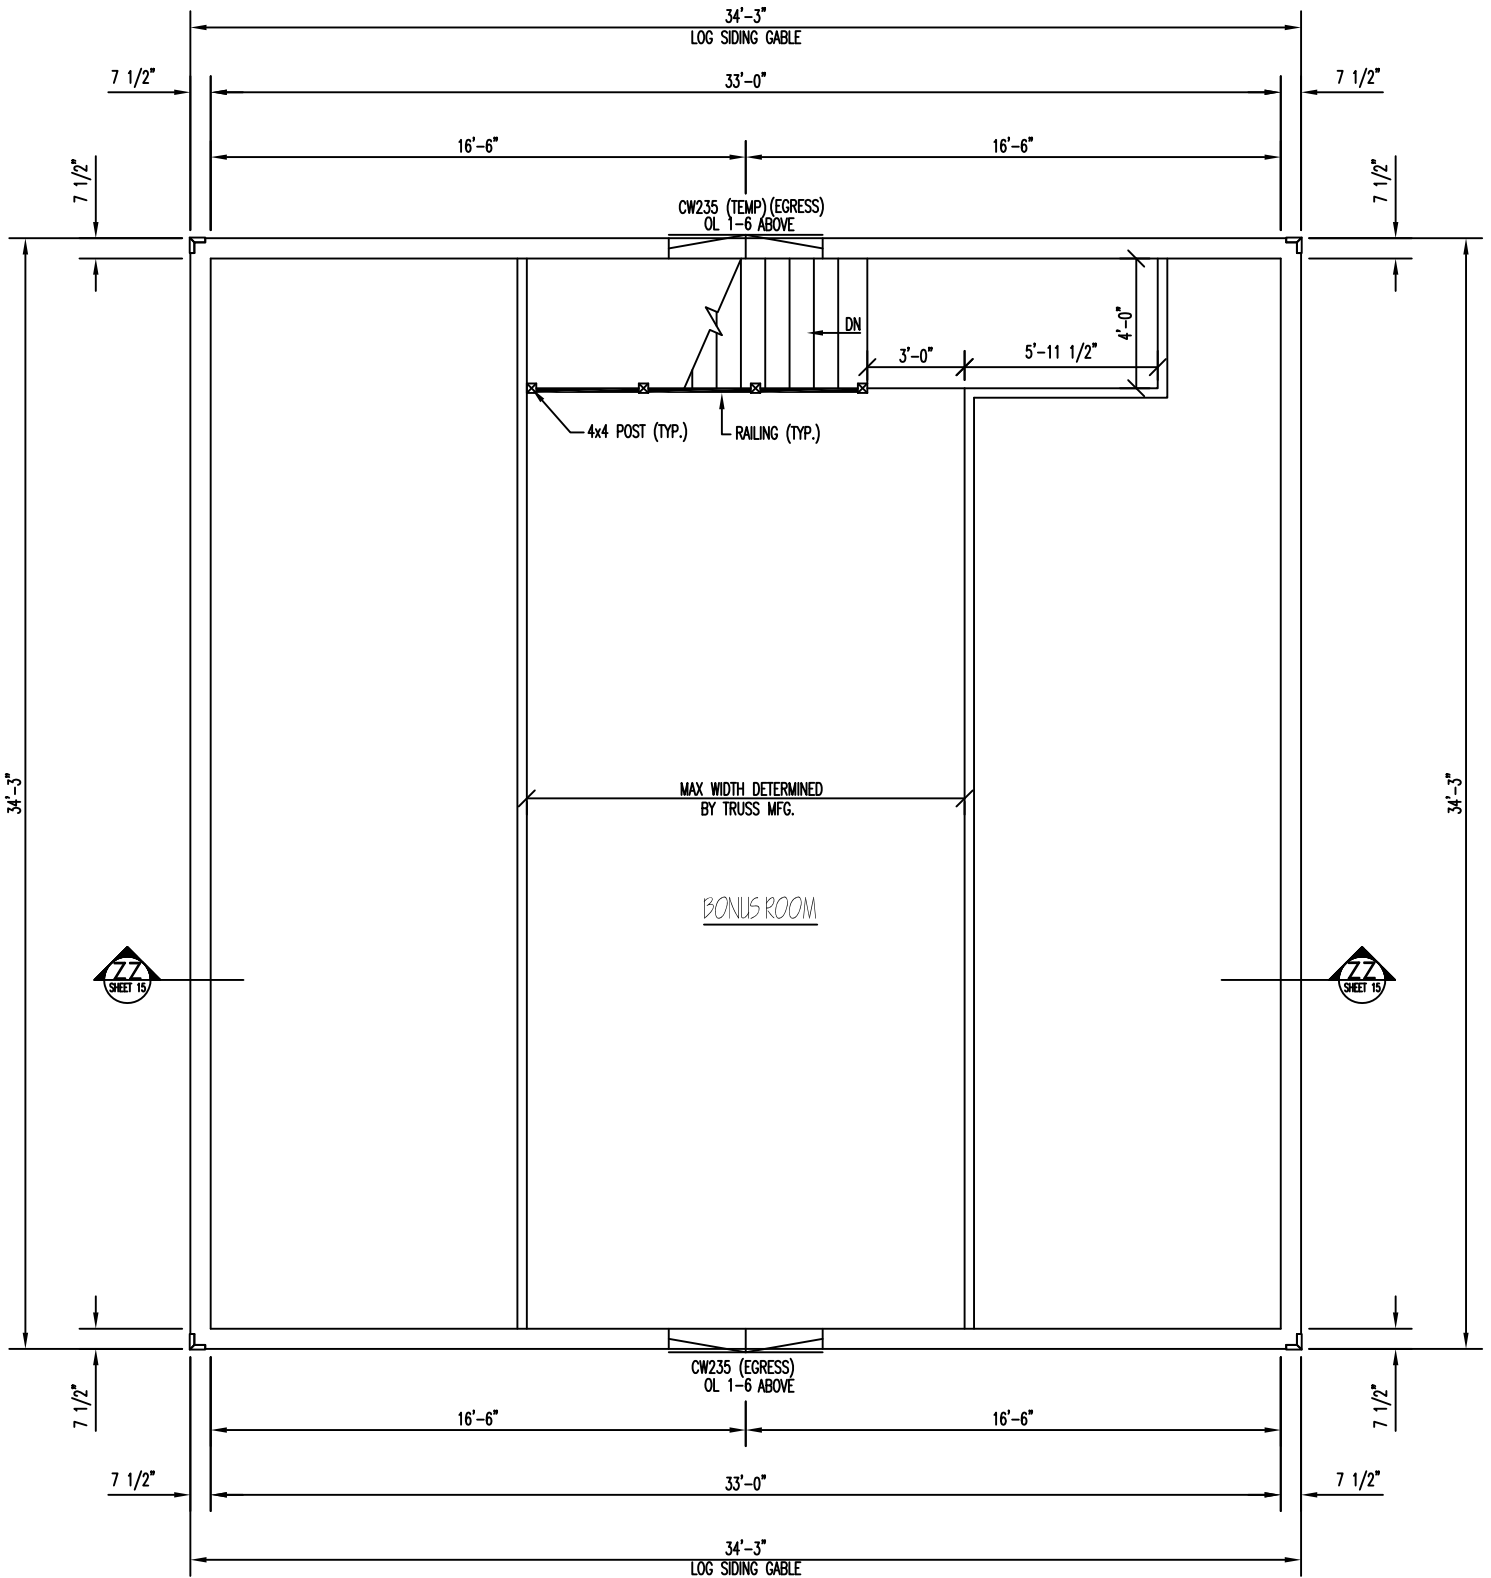

GARAGE 2nd LEVEL

FLOOR AREA = 431 SQ. FT.