


FRONT ELEVATION




REAR ELEVATION



LEFT ELEVATION

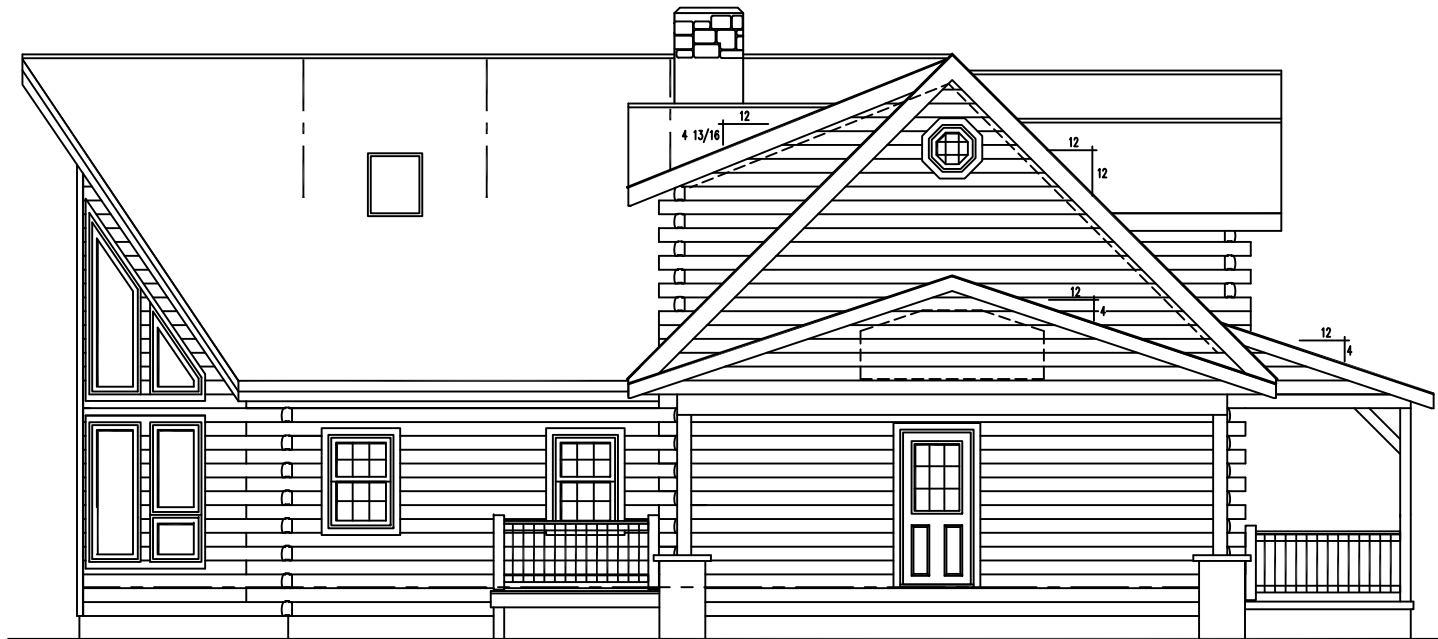

RIGHT ELEVATION

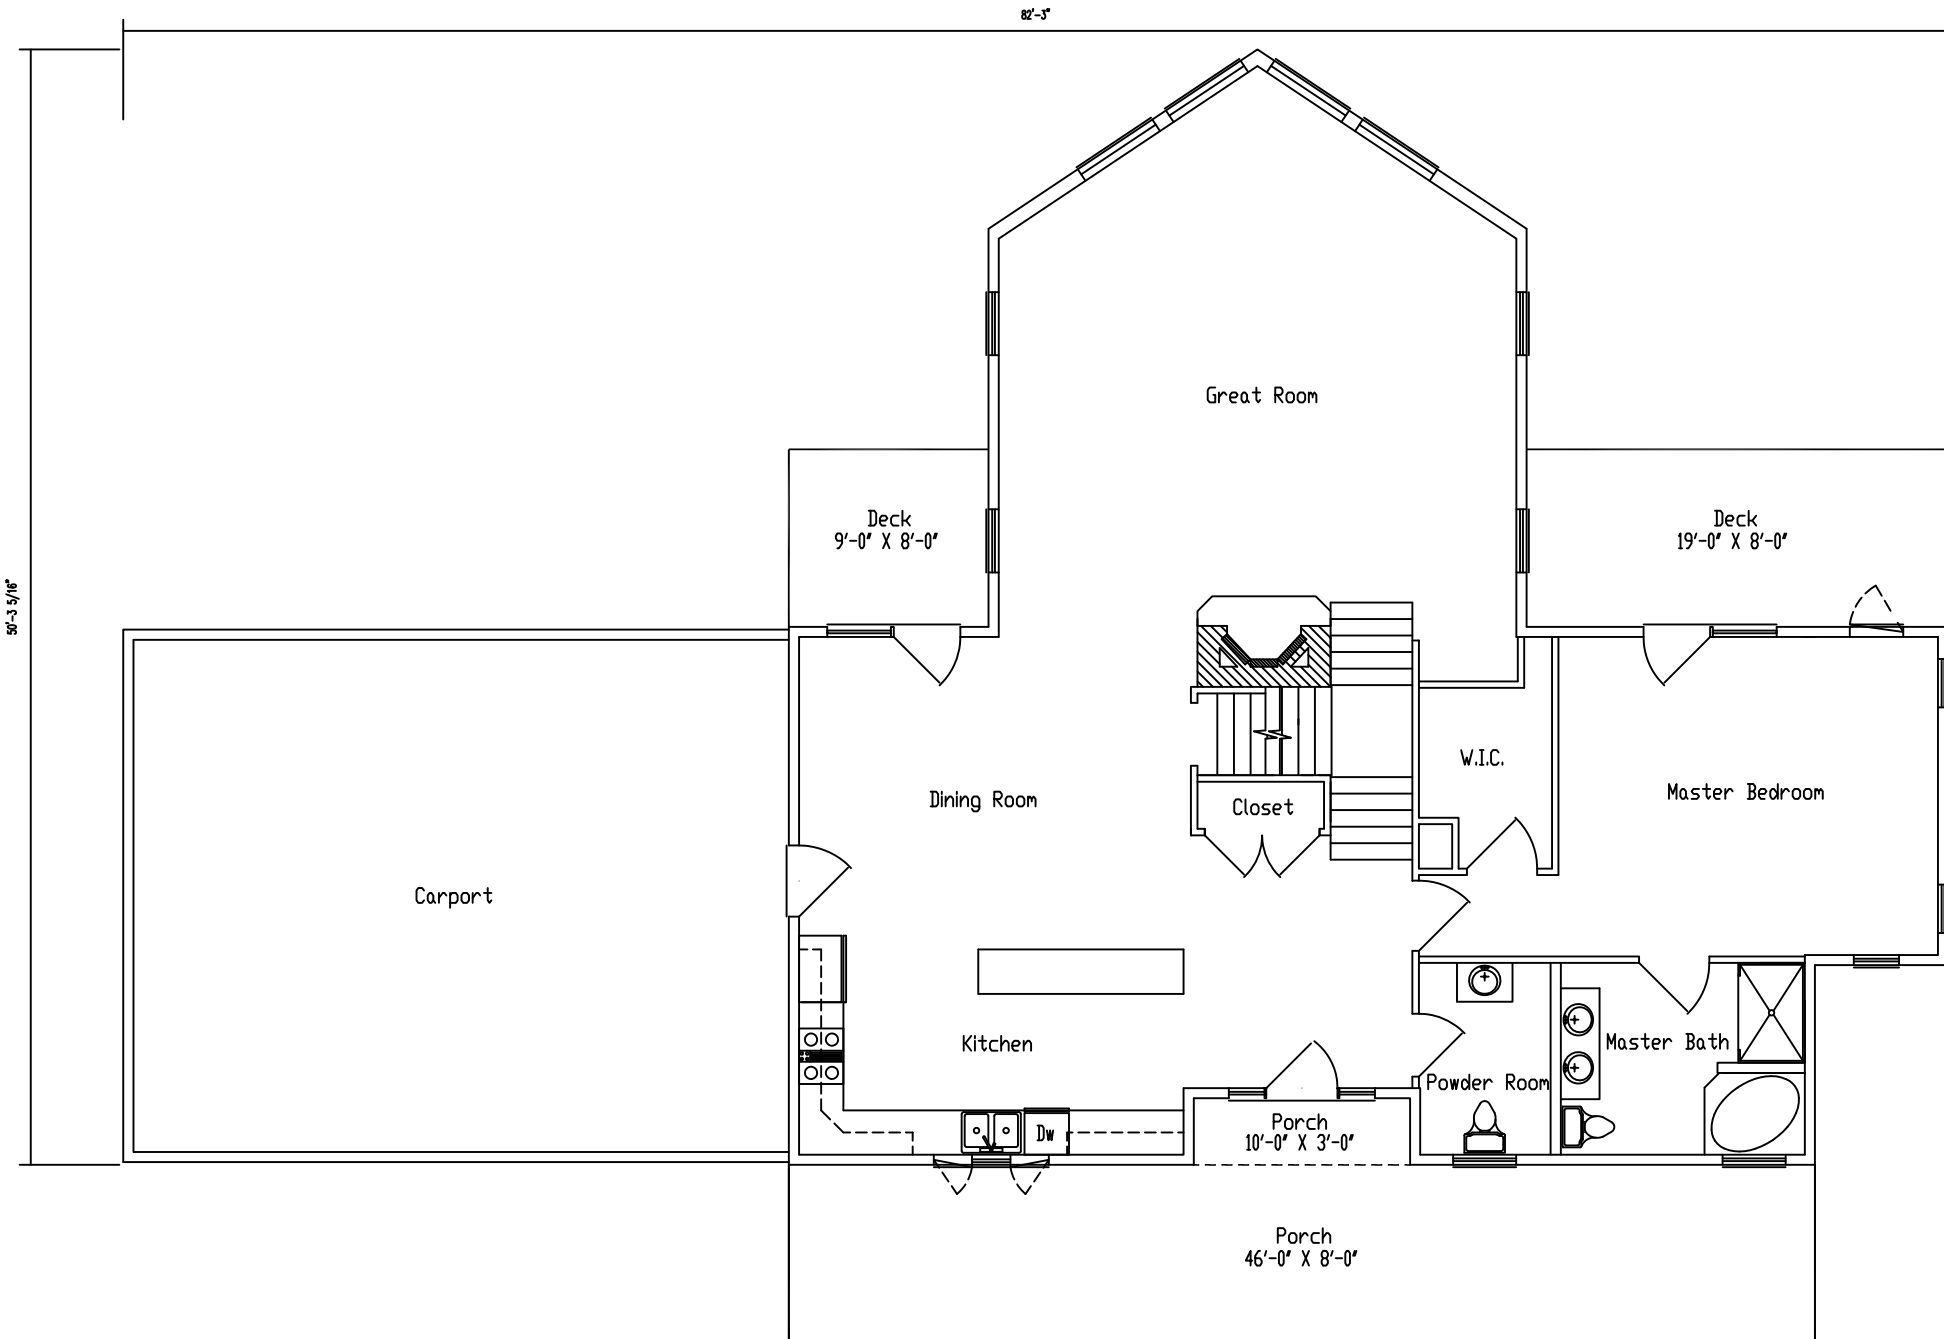


FLOOR PLAN 1st LEVEL

Floor Area = 1,692 Sq. Ft.

Porch/Deck Area = 622 Sq. Ft.

Carport Area = 720 Sq. Ft.

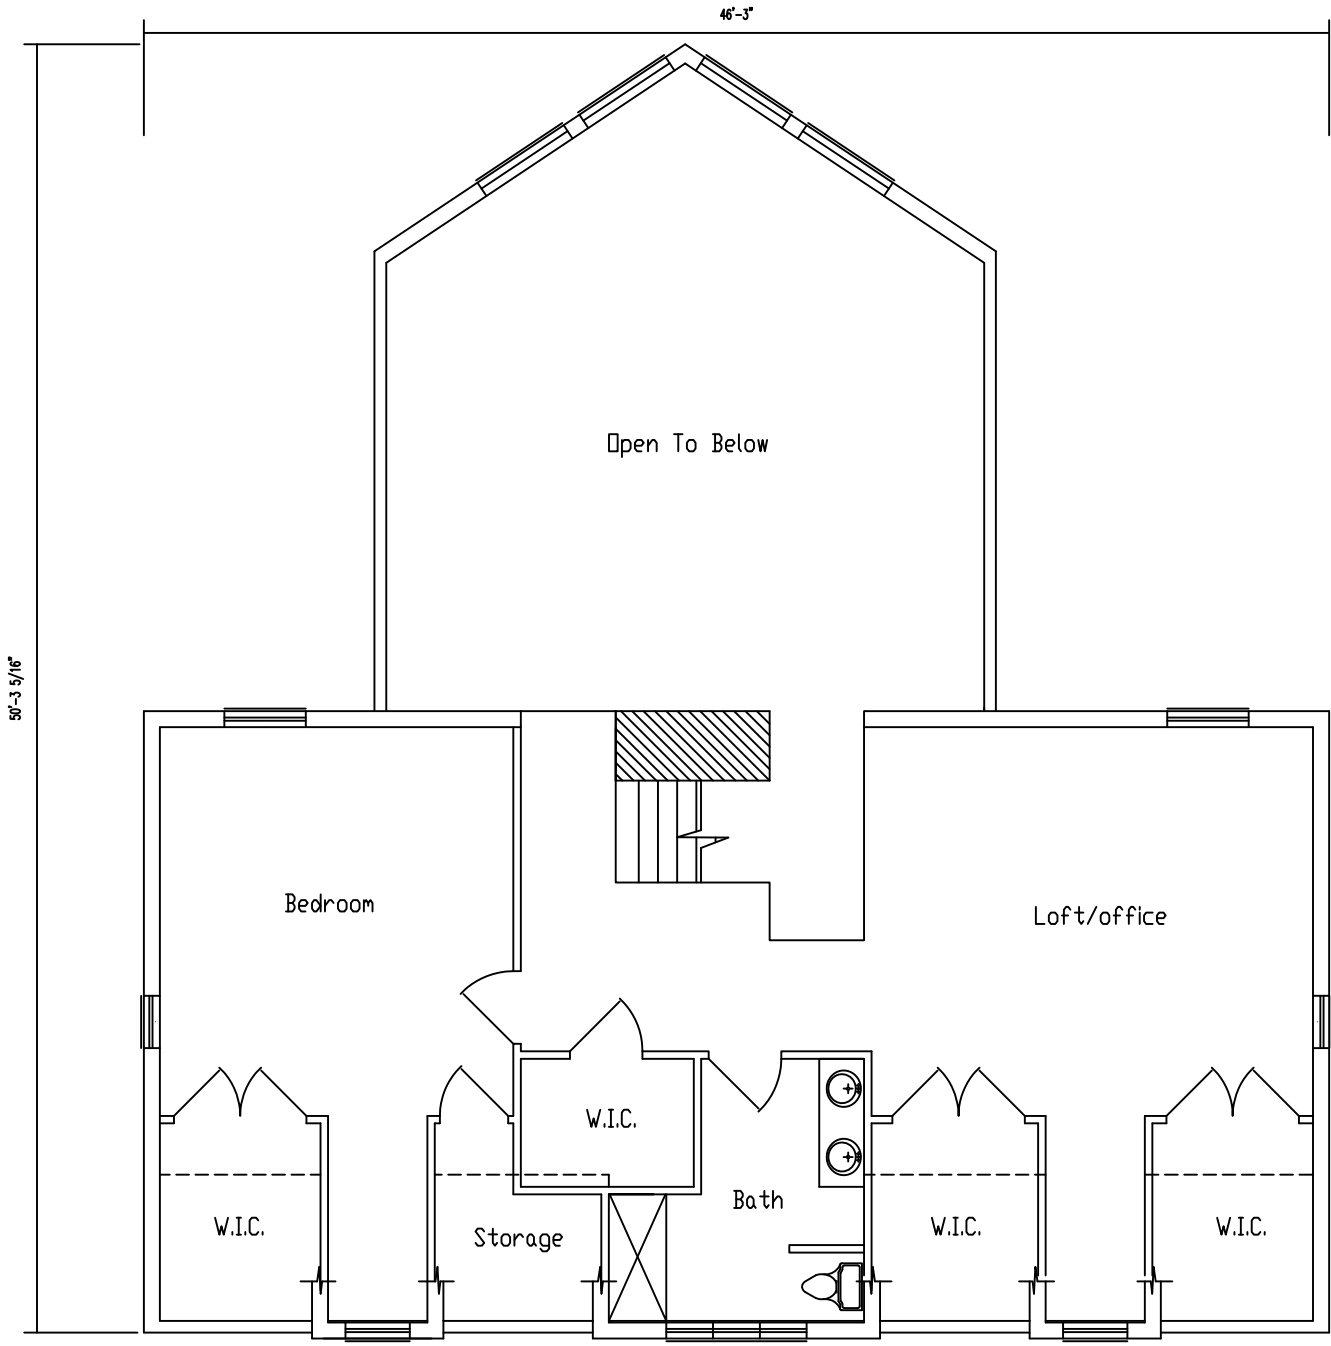

FLOOR PLAN 2nd LEVEL

Floor Area = 1,034 Sq. Ft.