




FRONT ELEVATION

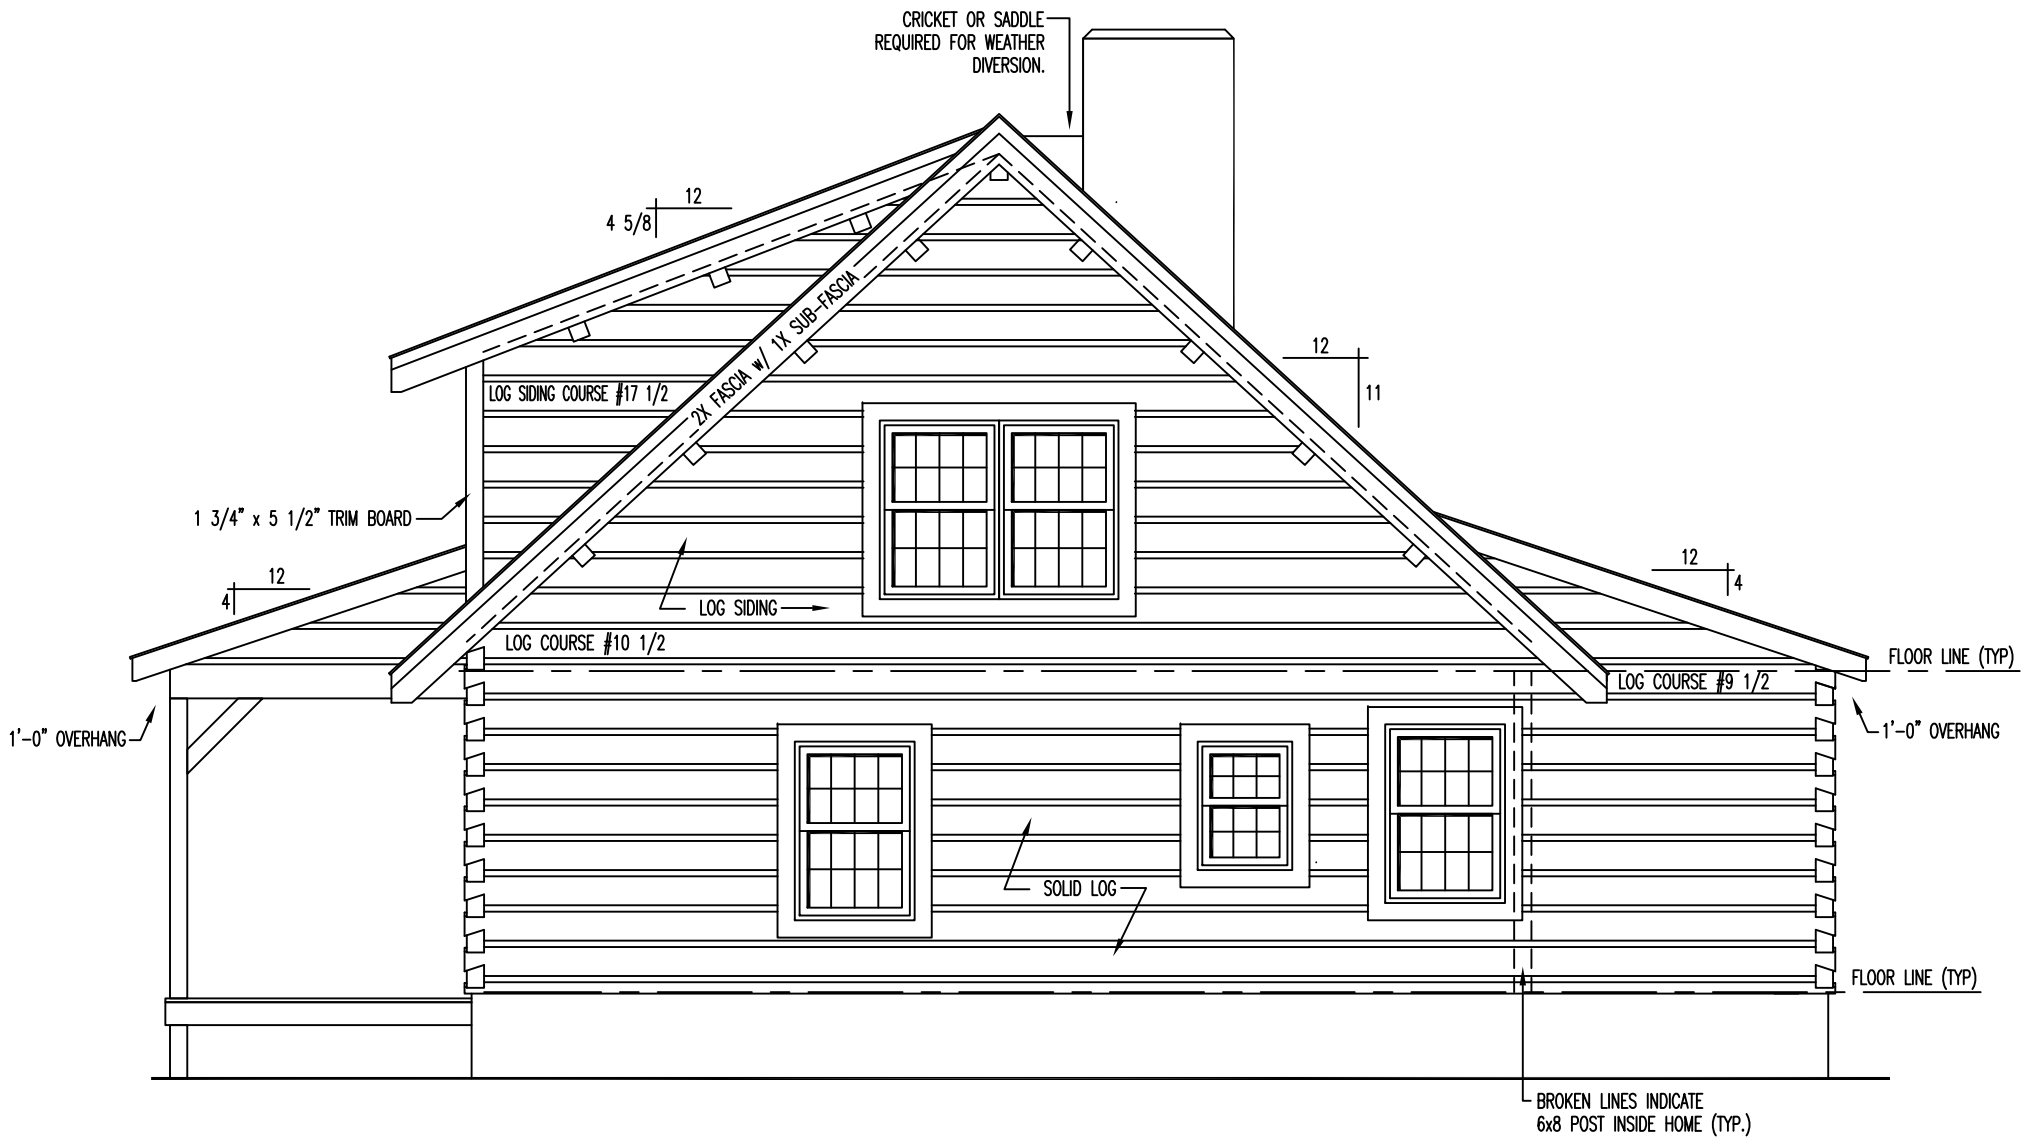


REAR ELEVATION

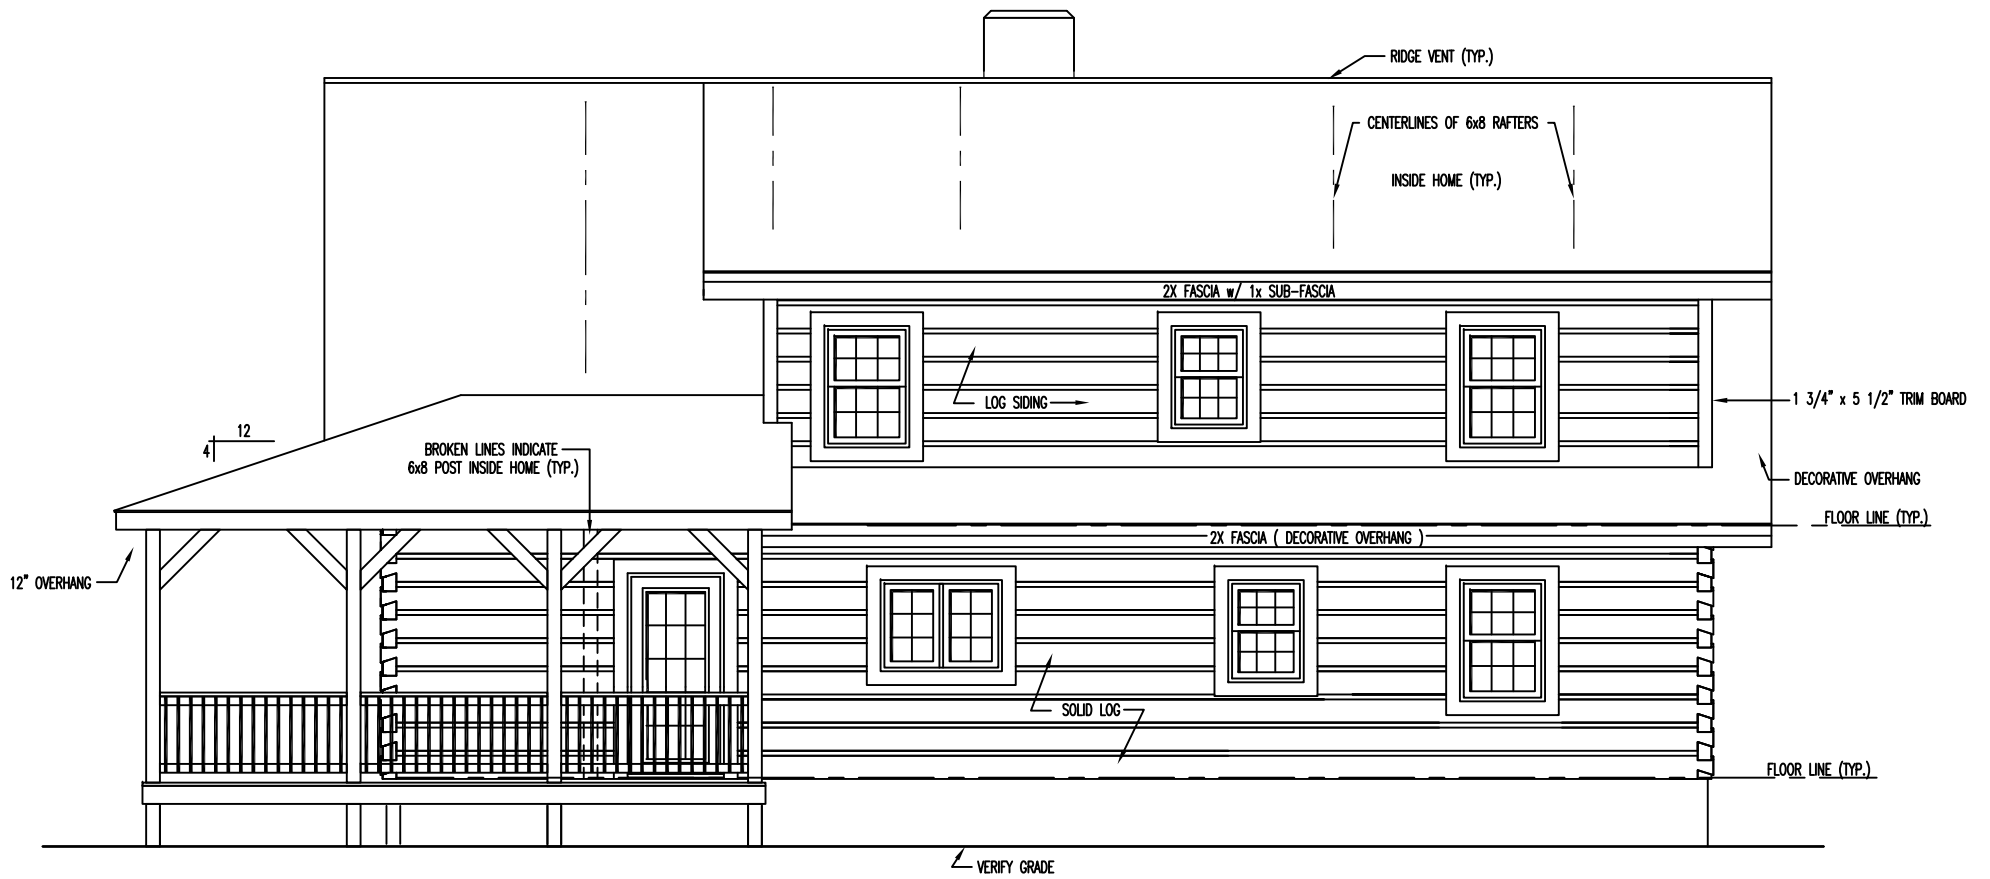

RIGHT ELEVATION

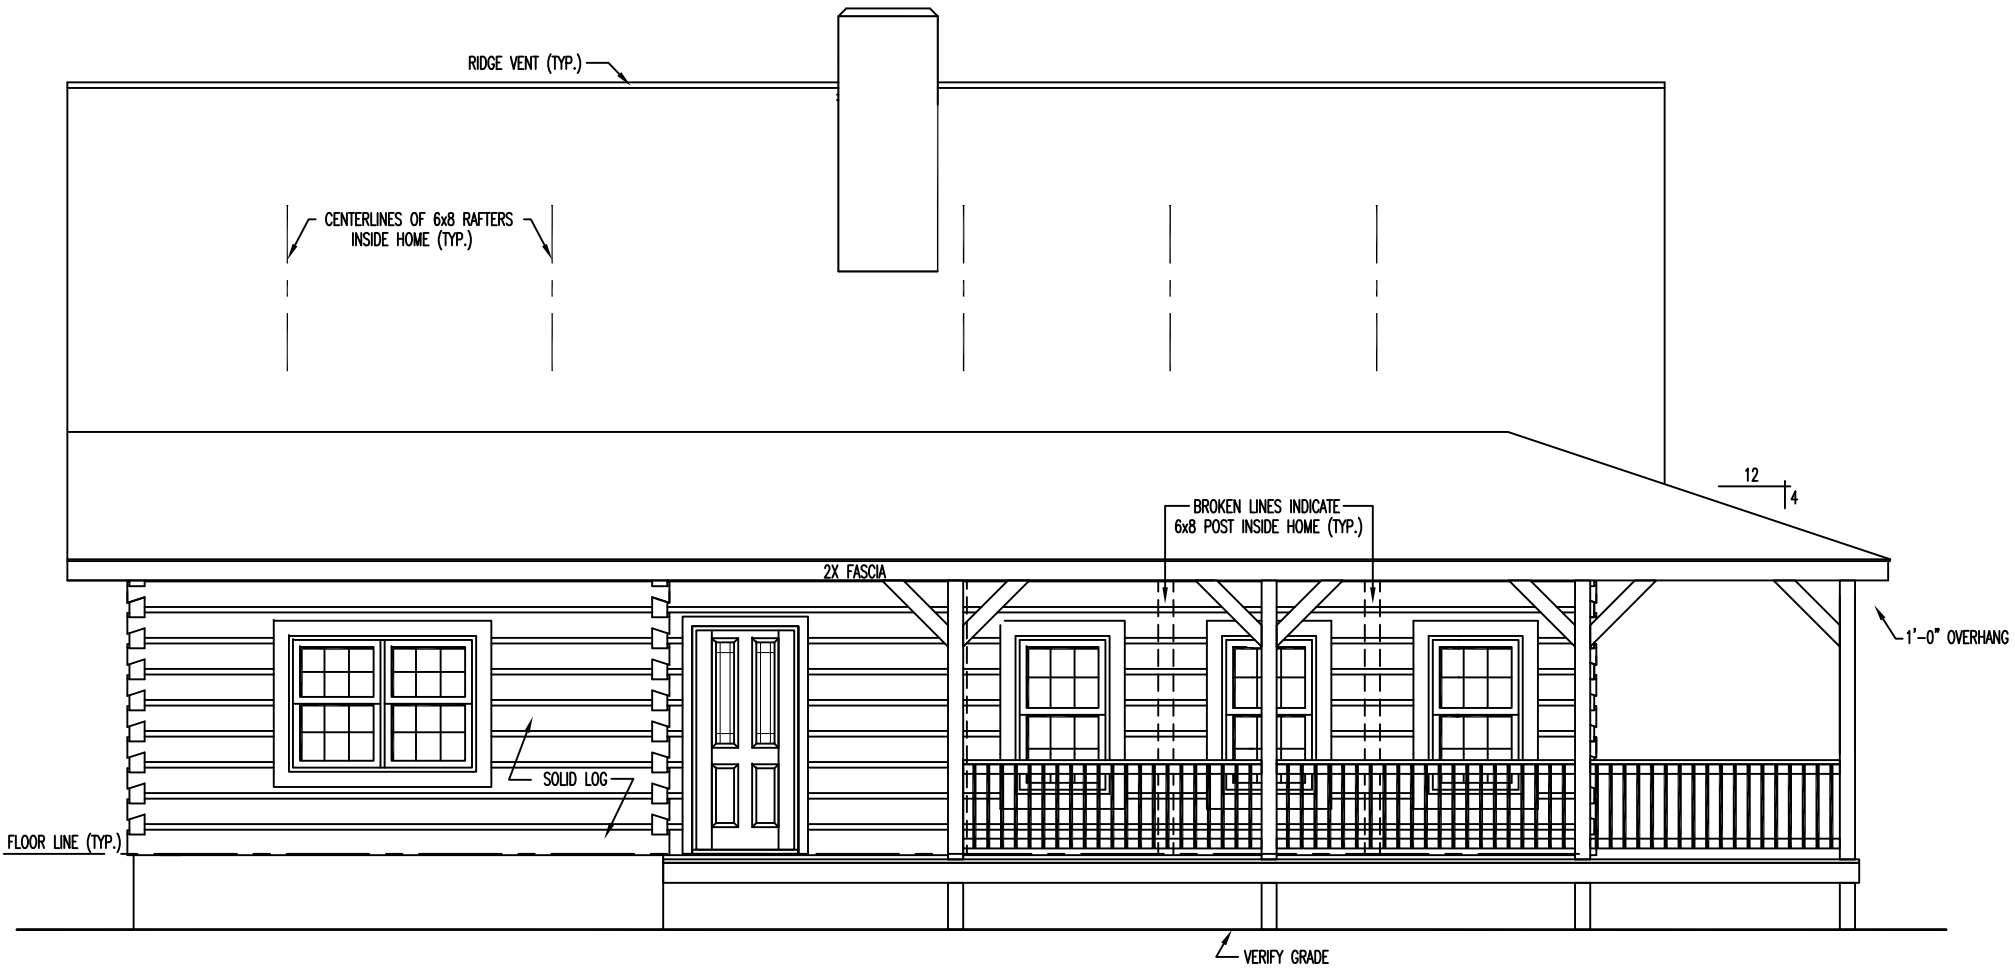

LEFT ELEVATION

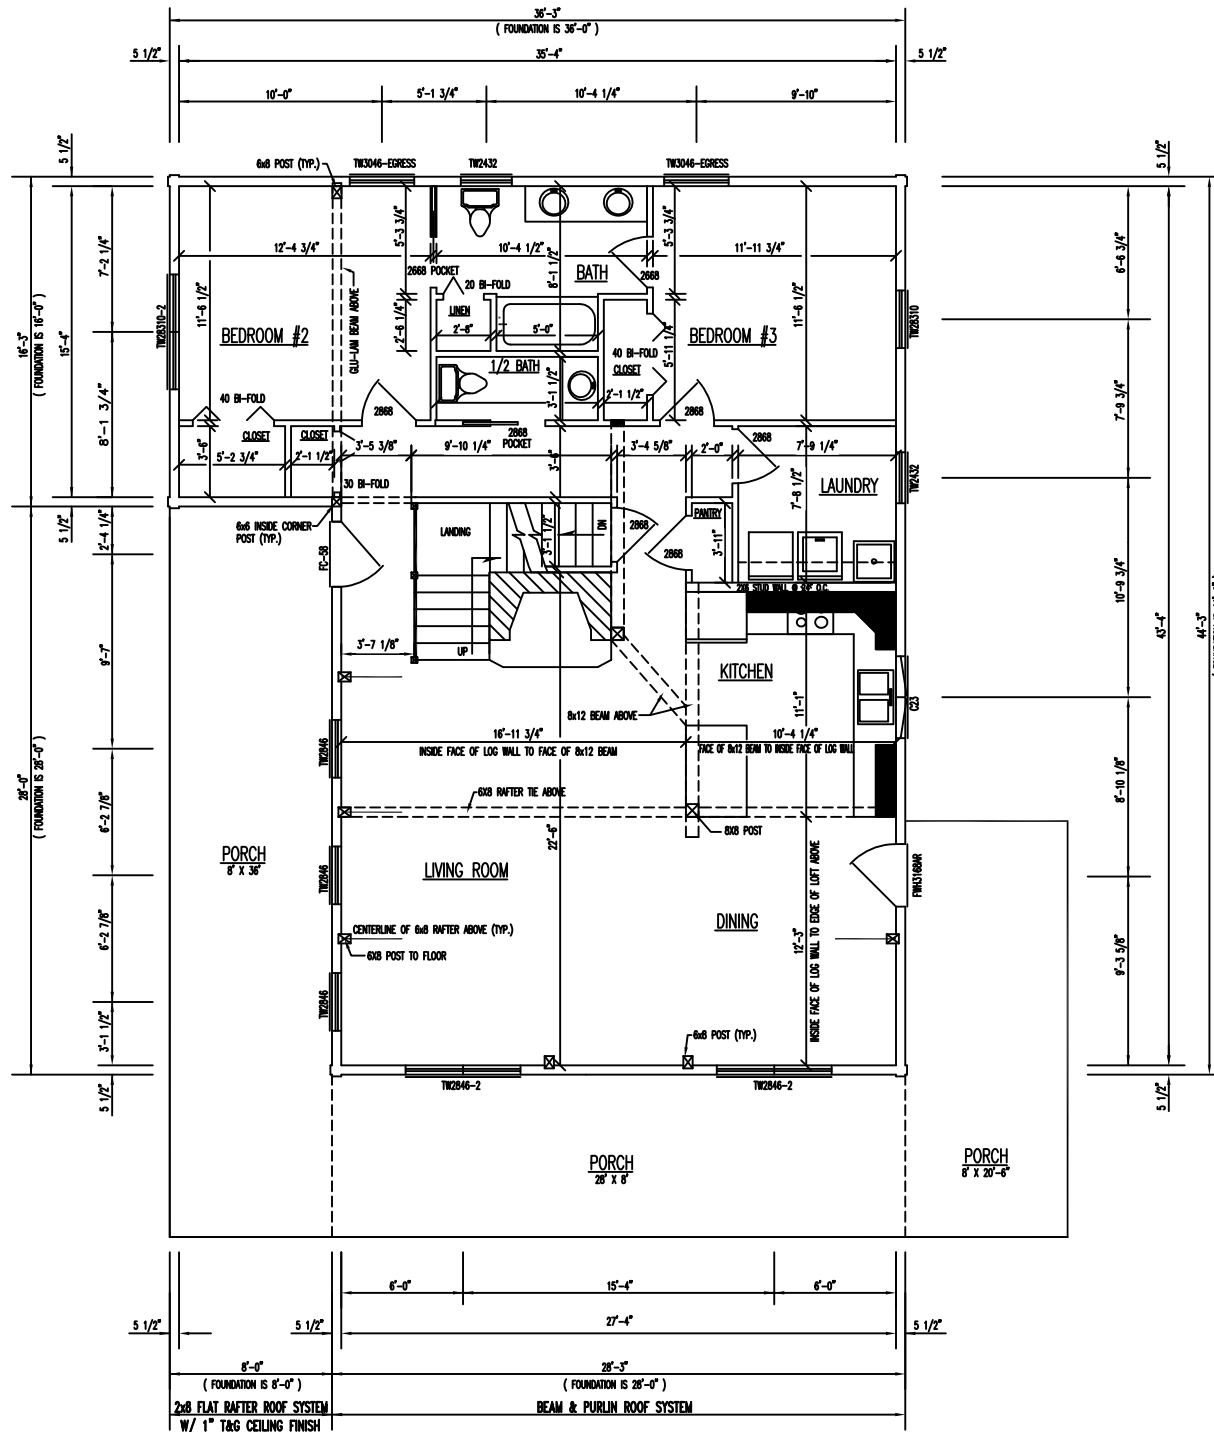


1st LEVEL FLOOR PLAN

1ST FLOOR AREA = 1360 SQ. FT.

PORCH FLOOR AREA = 678 SQ. FT.

— RAFTER CENTERLINES —

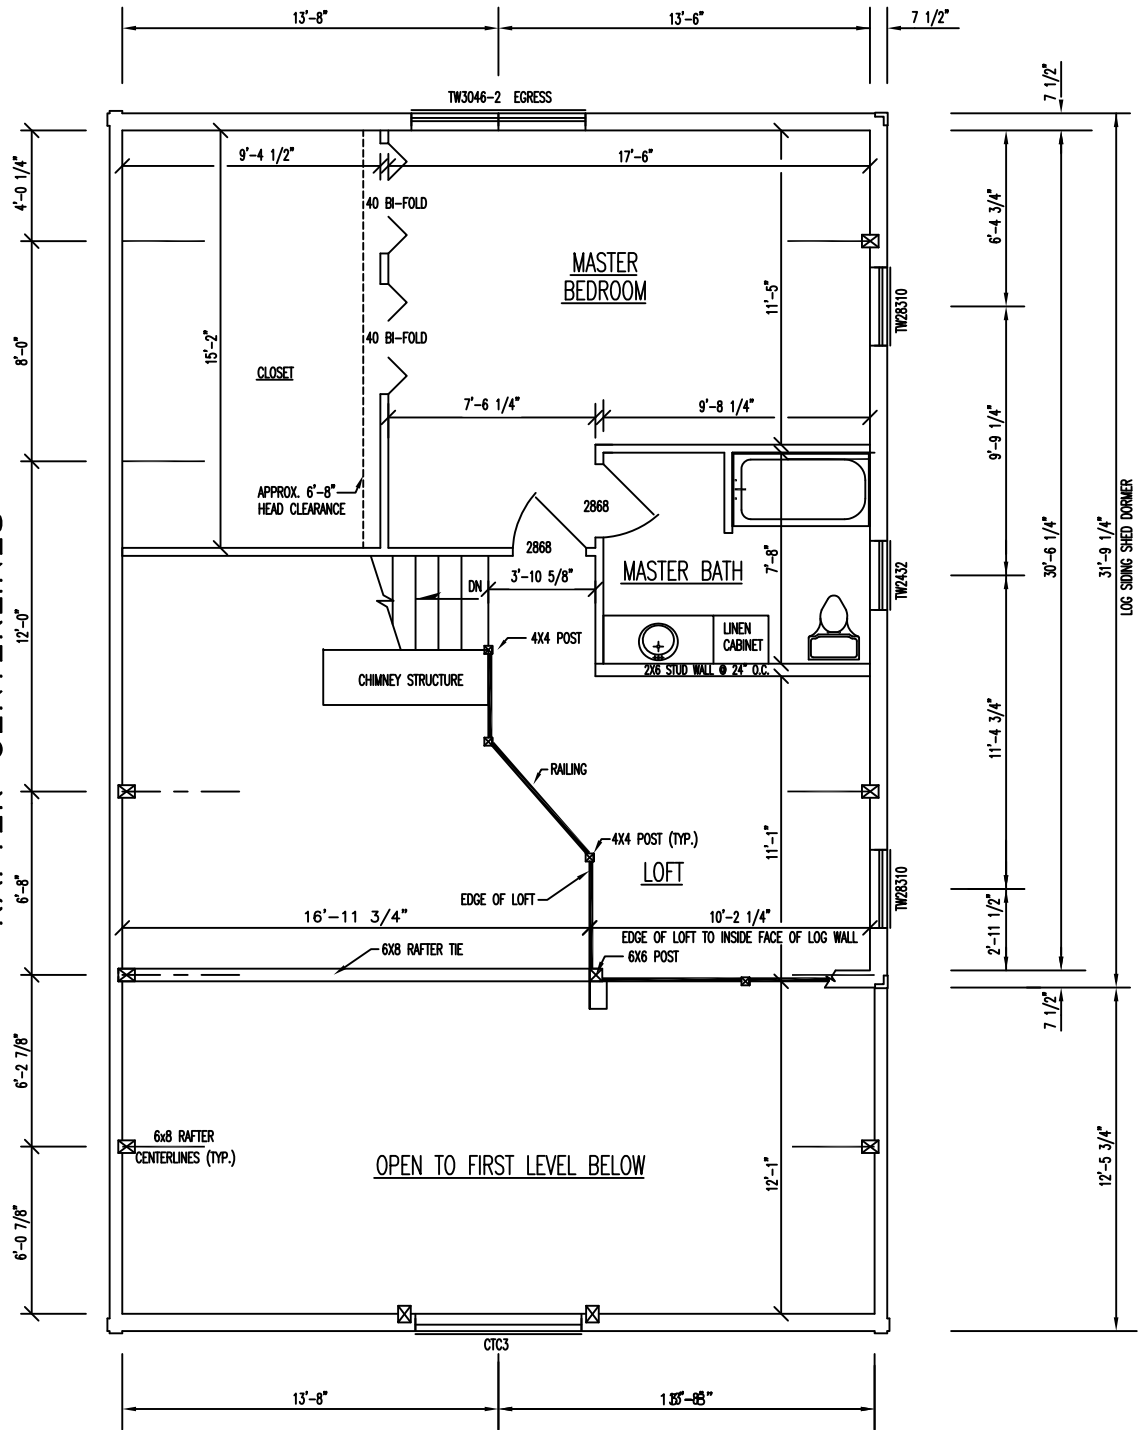

2nd LEVEL FLOOR PLAN

2ND FLOOR AREA = 643 SQ. FT.