




FRONT ELEVATION

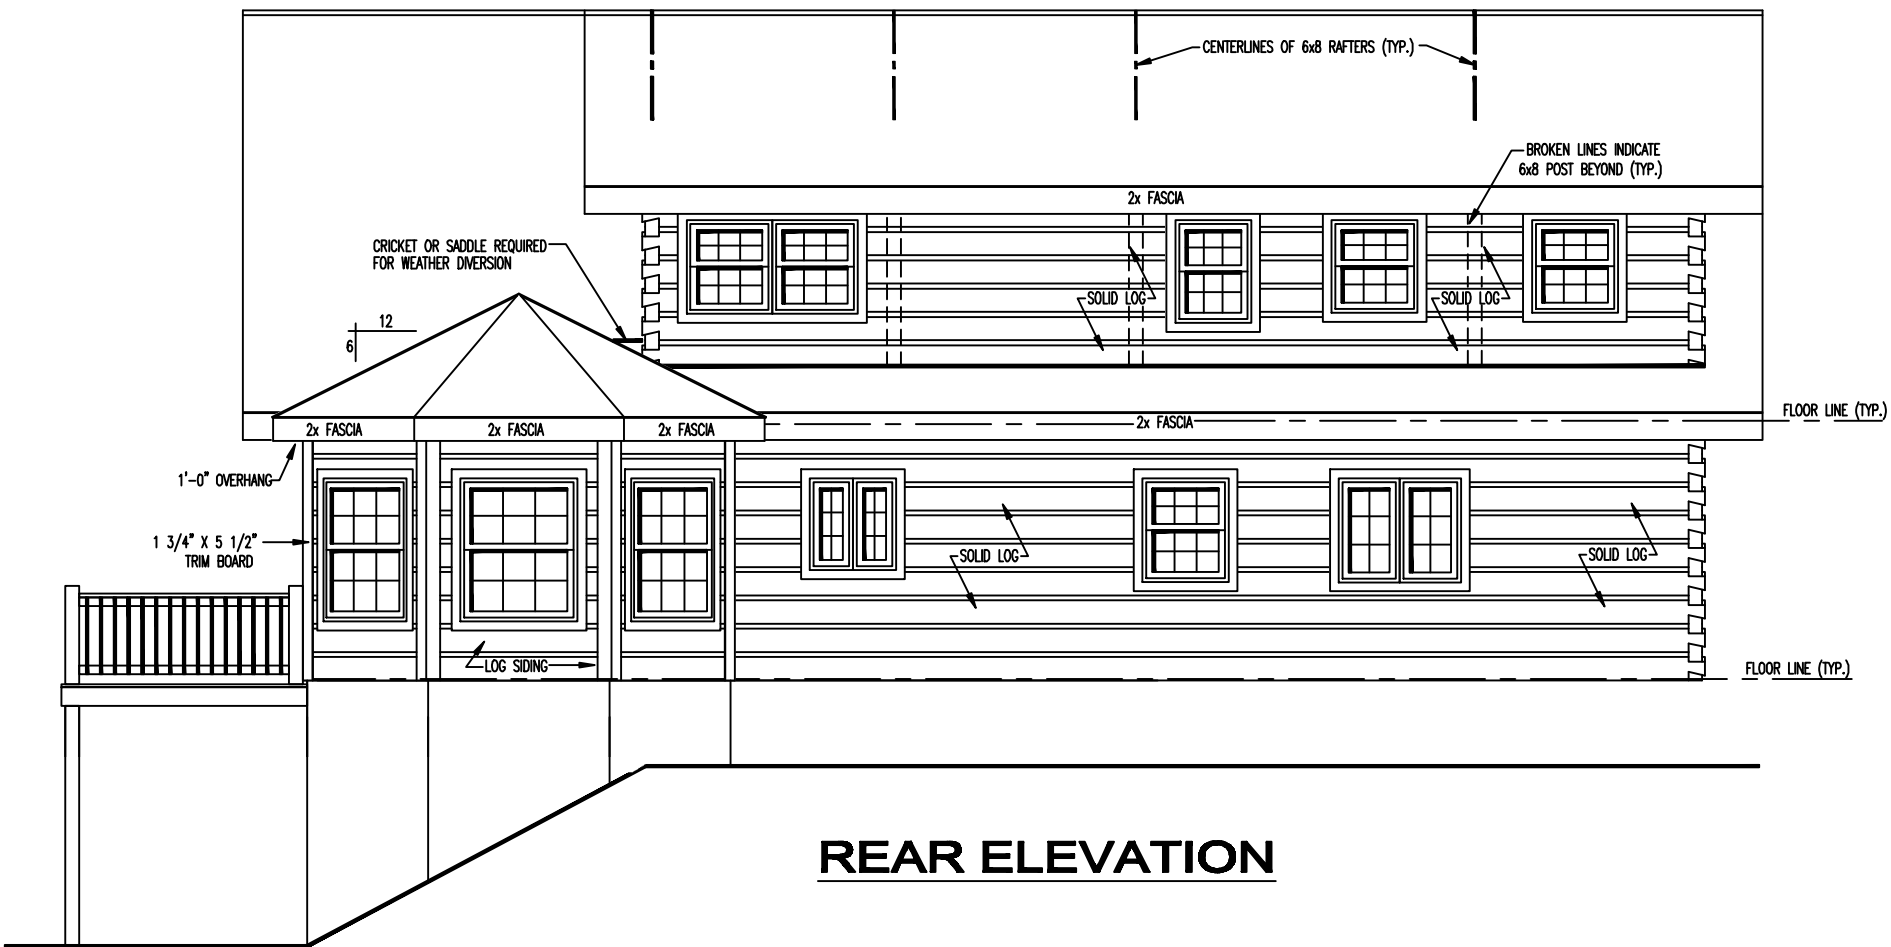


REAR ELEVATION

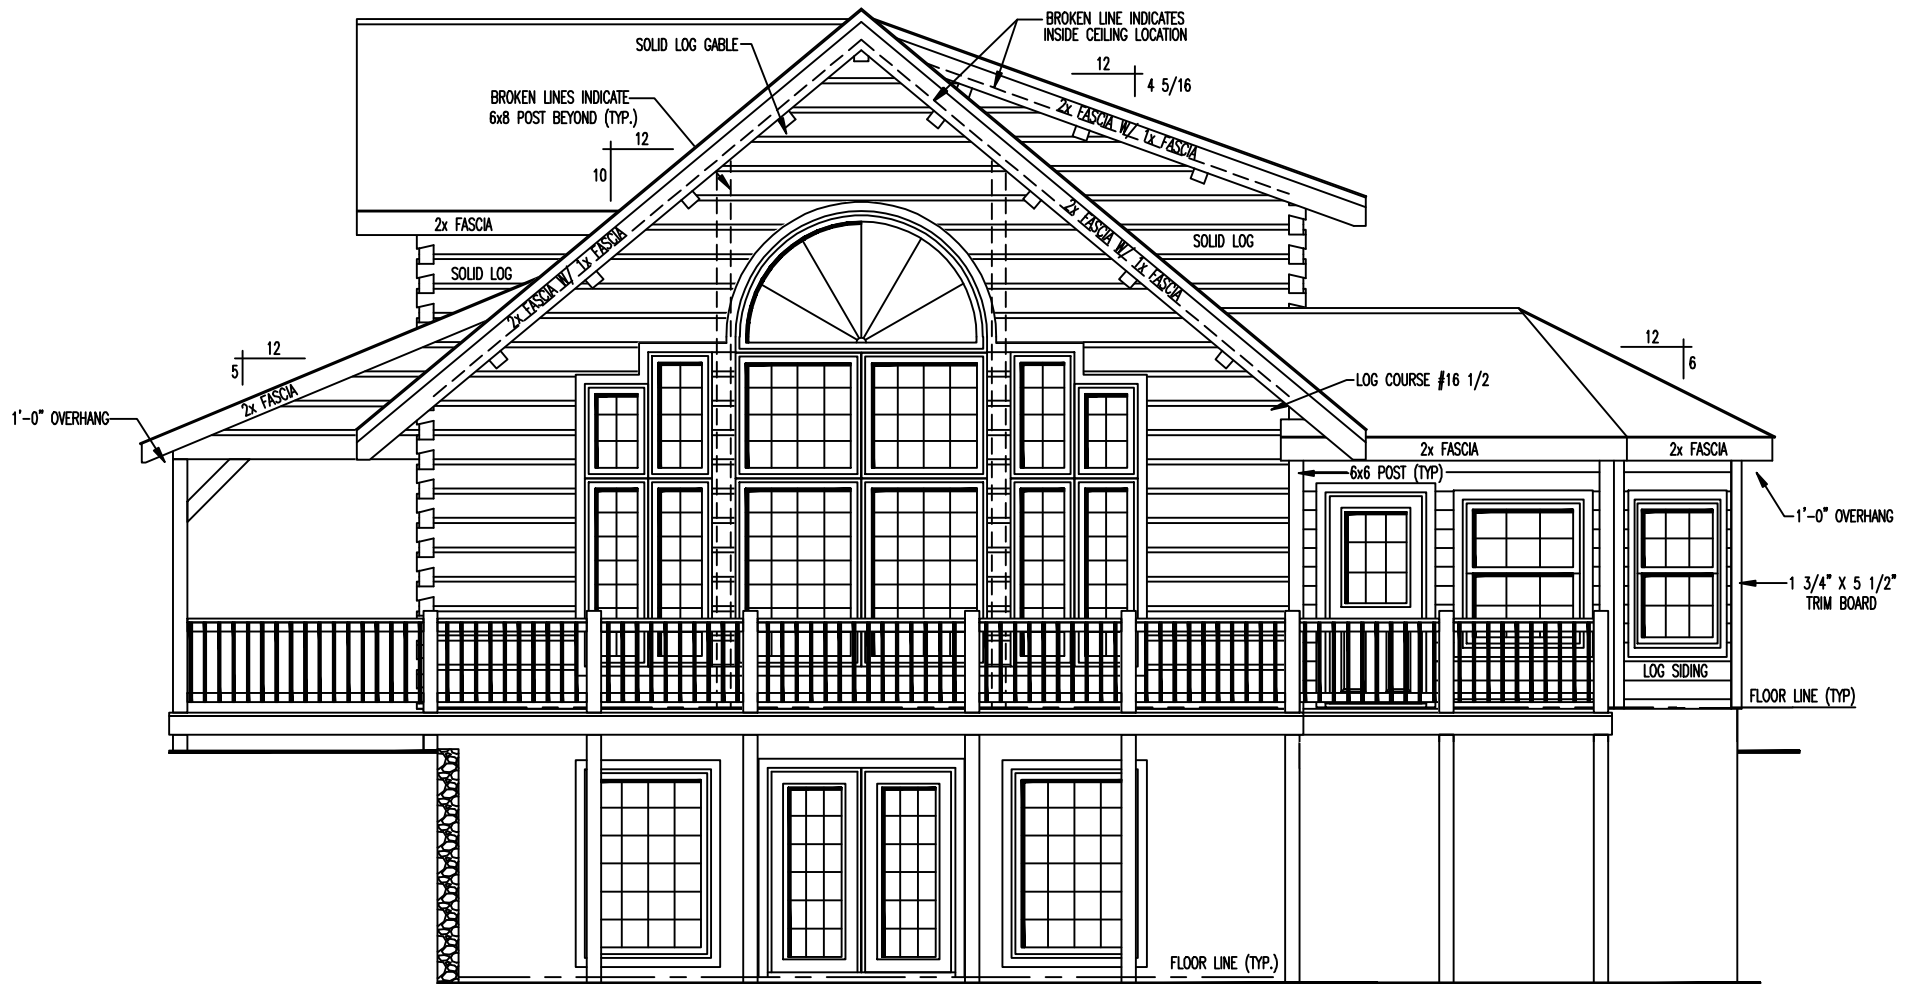

RIGHT ELEVATION

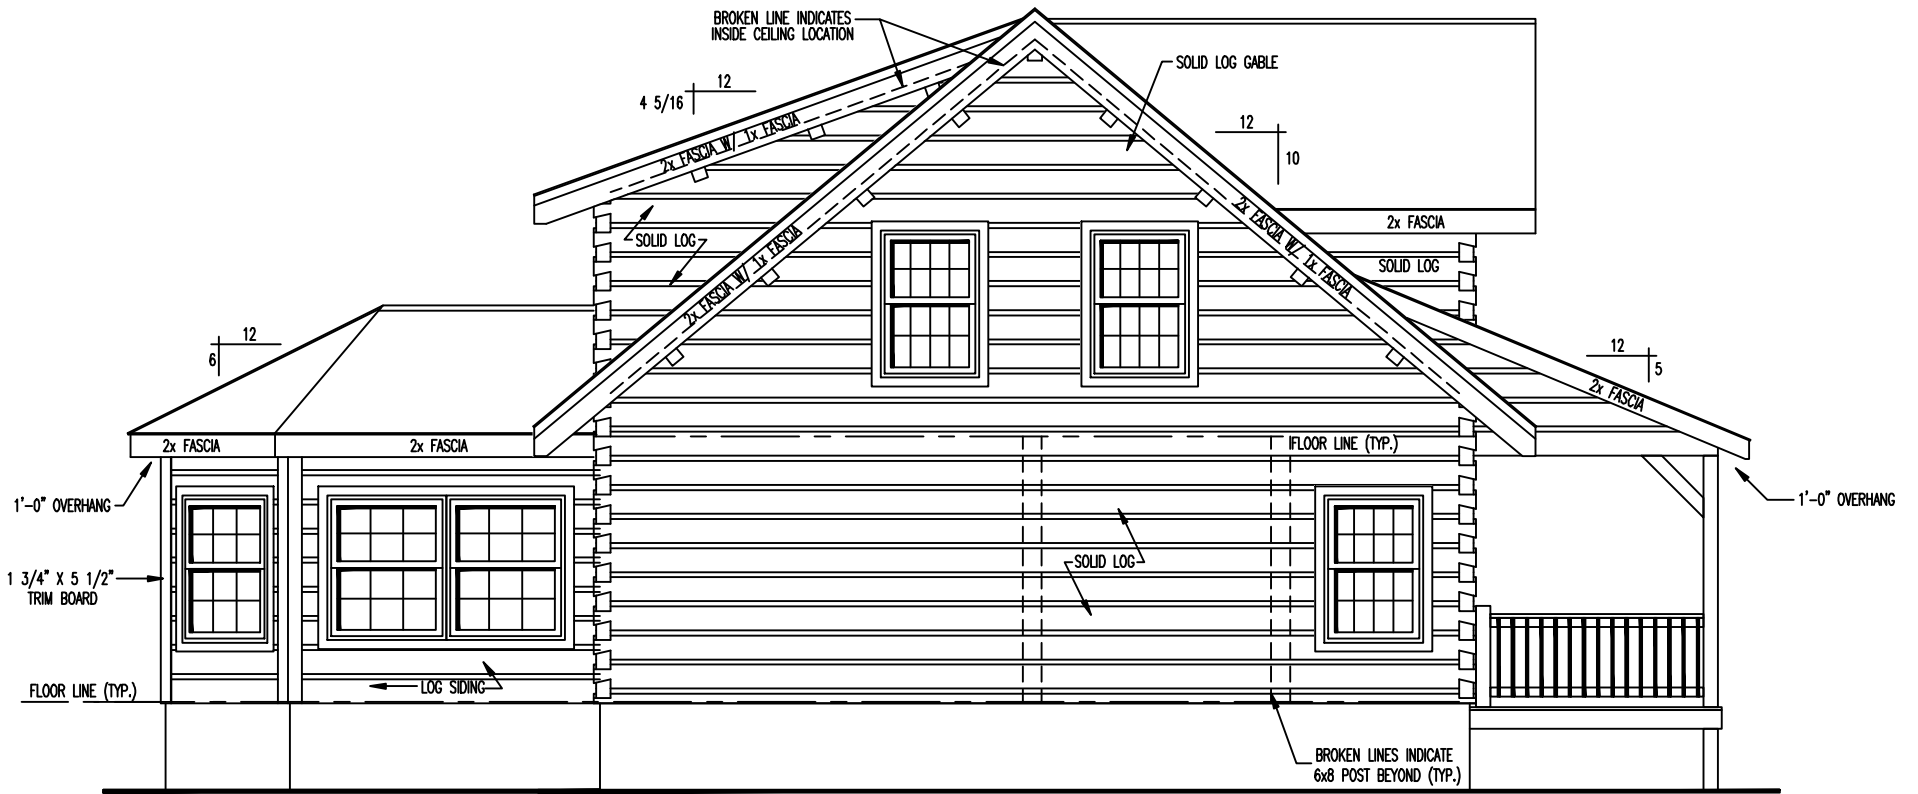


LEFT ELEVATION

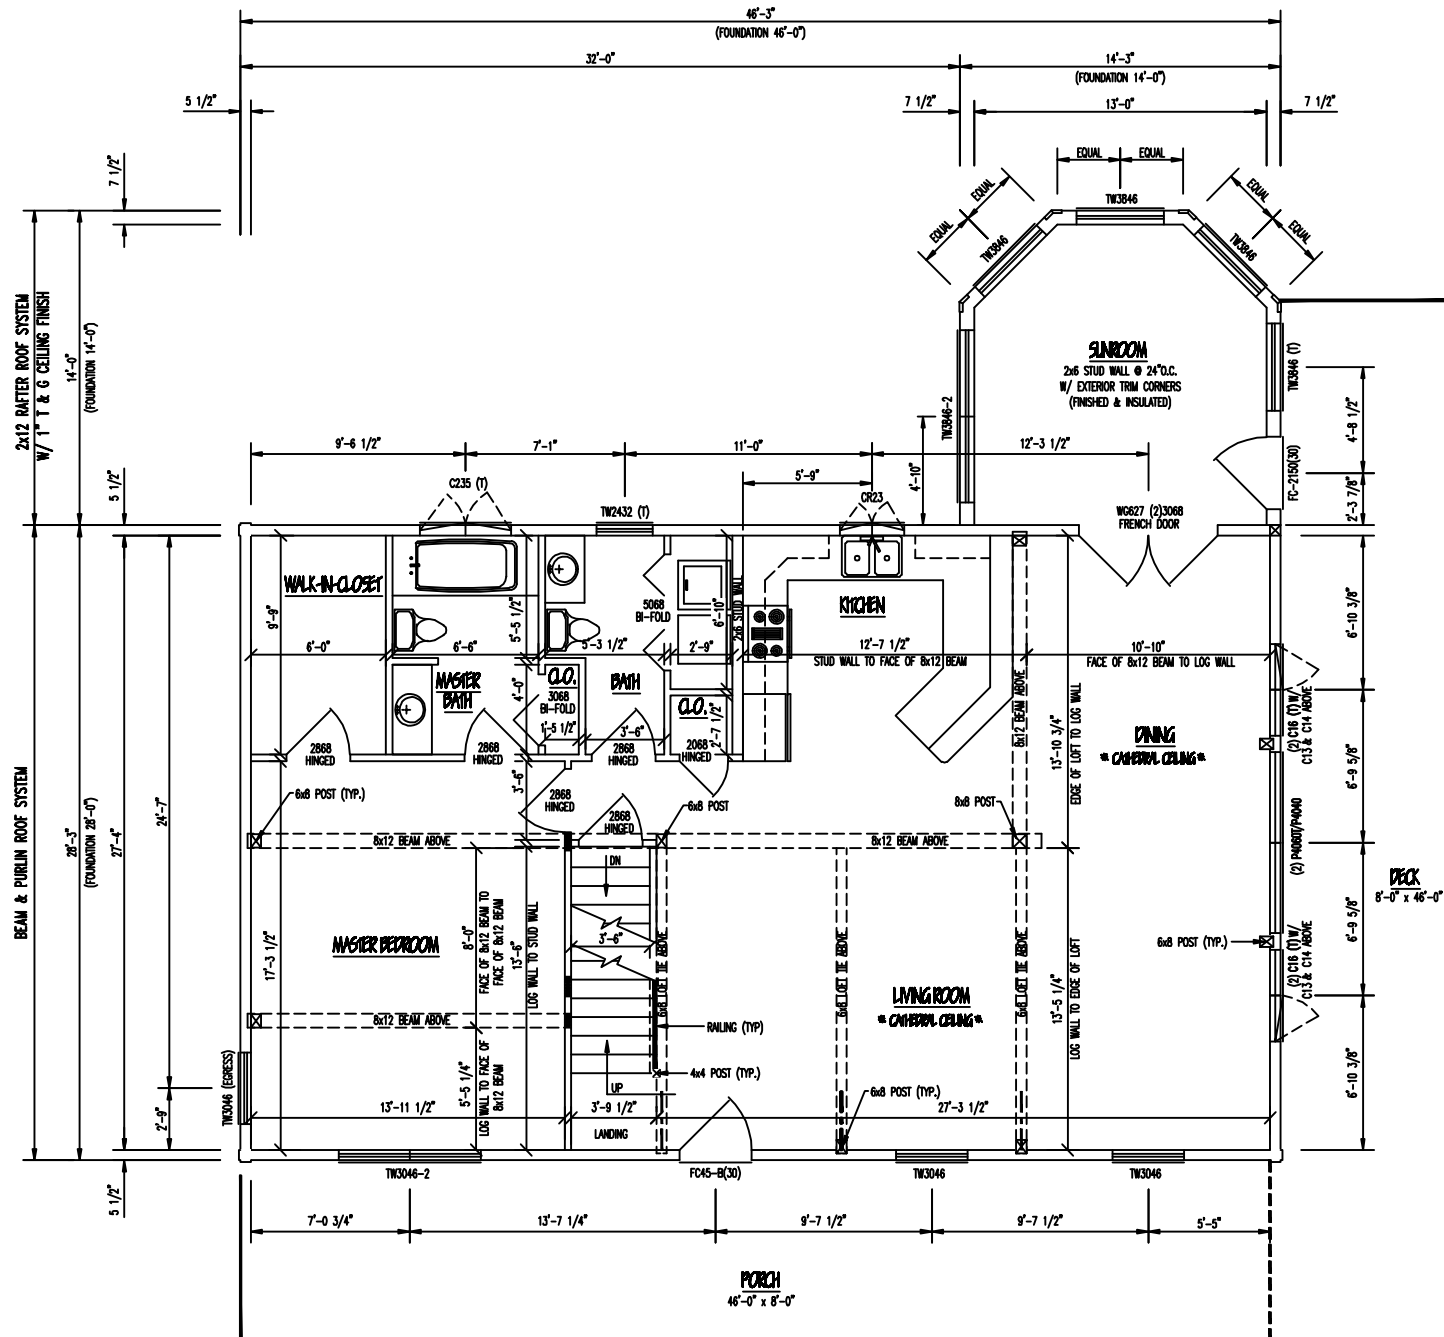

1st LEVEL FLOOR PLAN

1ST LEVEL FLOOR SPACE = 1486 SQ. FT.

PORCH/DECK FLOOR SPACE = 740 SQ. FT.

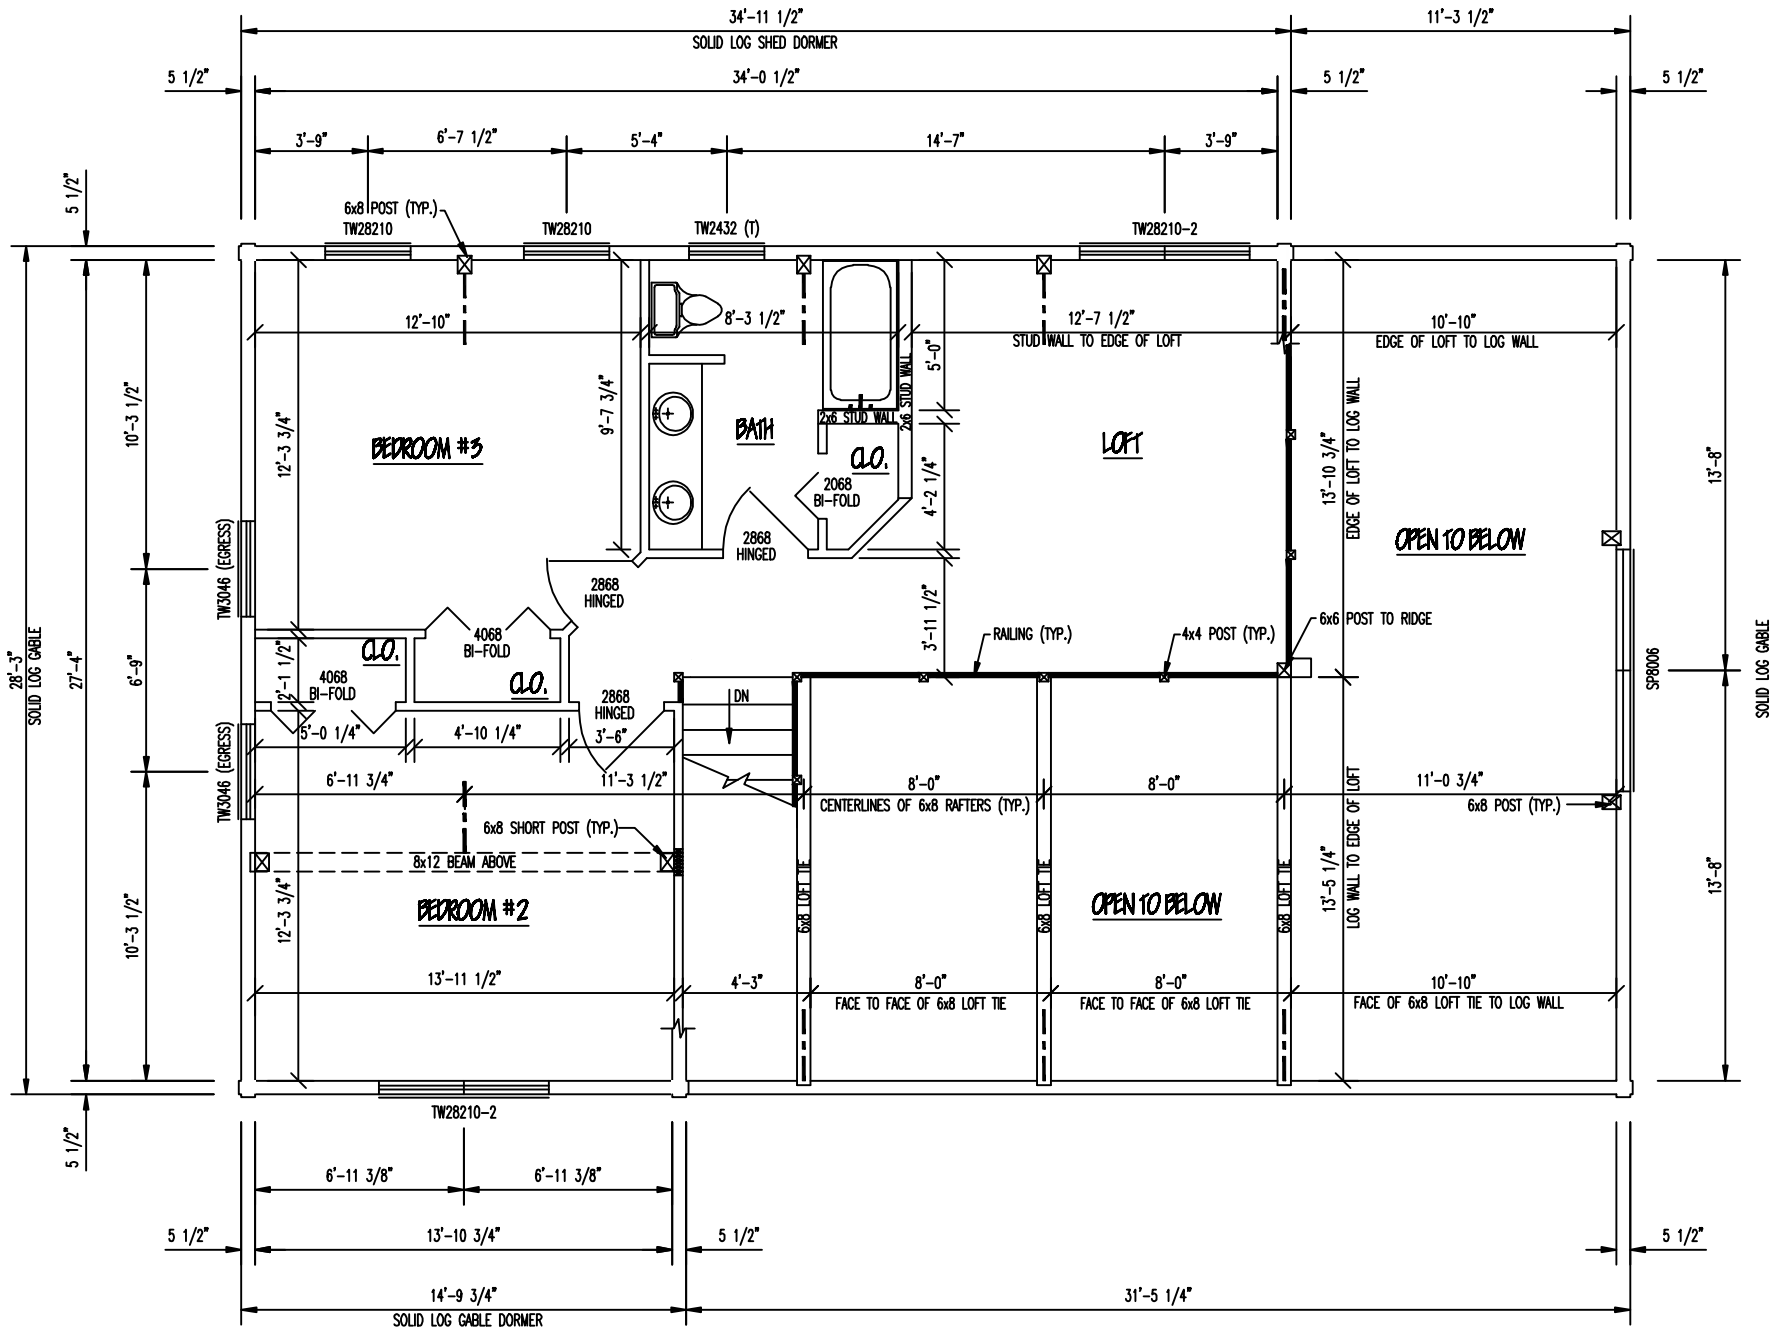

2nd LEVEL FLOOR PLAN

2ND LEVEL FLOOR SPACE = 696 SQ. FT.