


FRONT ELEVATION


NOTE: ALL OVERHANGS ARE 18" UNLESS OTHERWISE SPECIFIED.

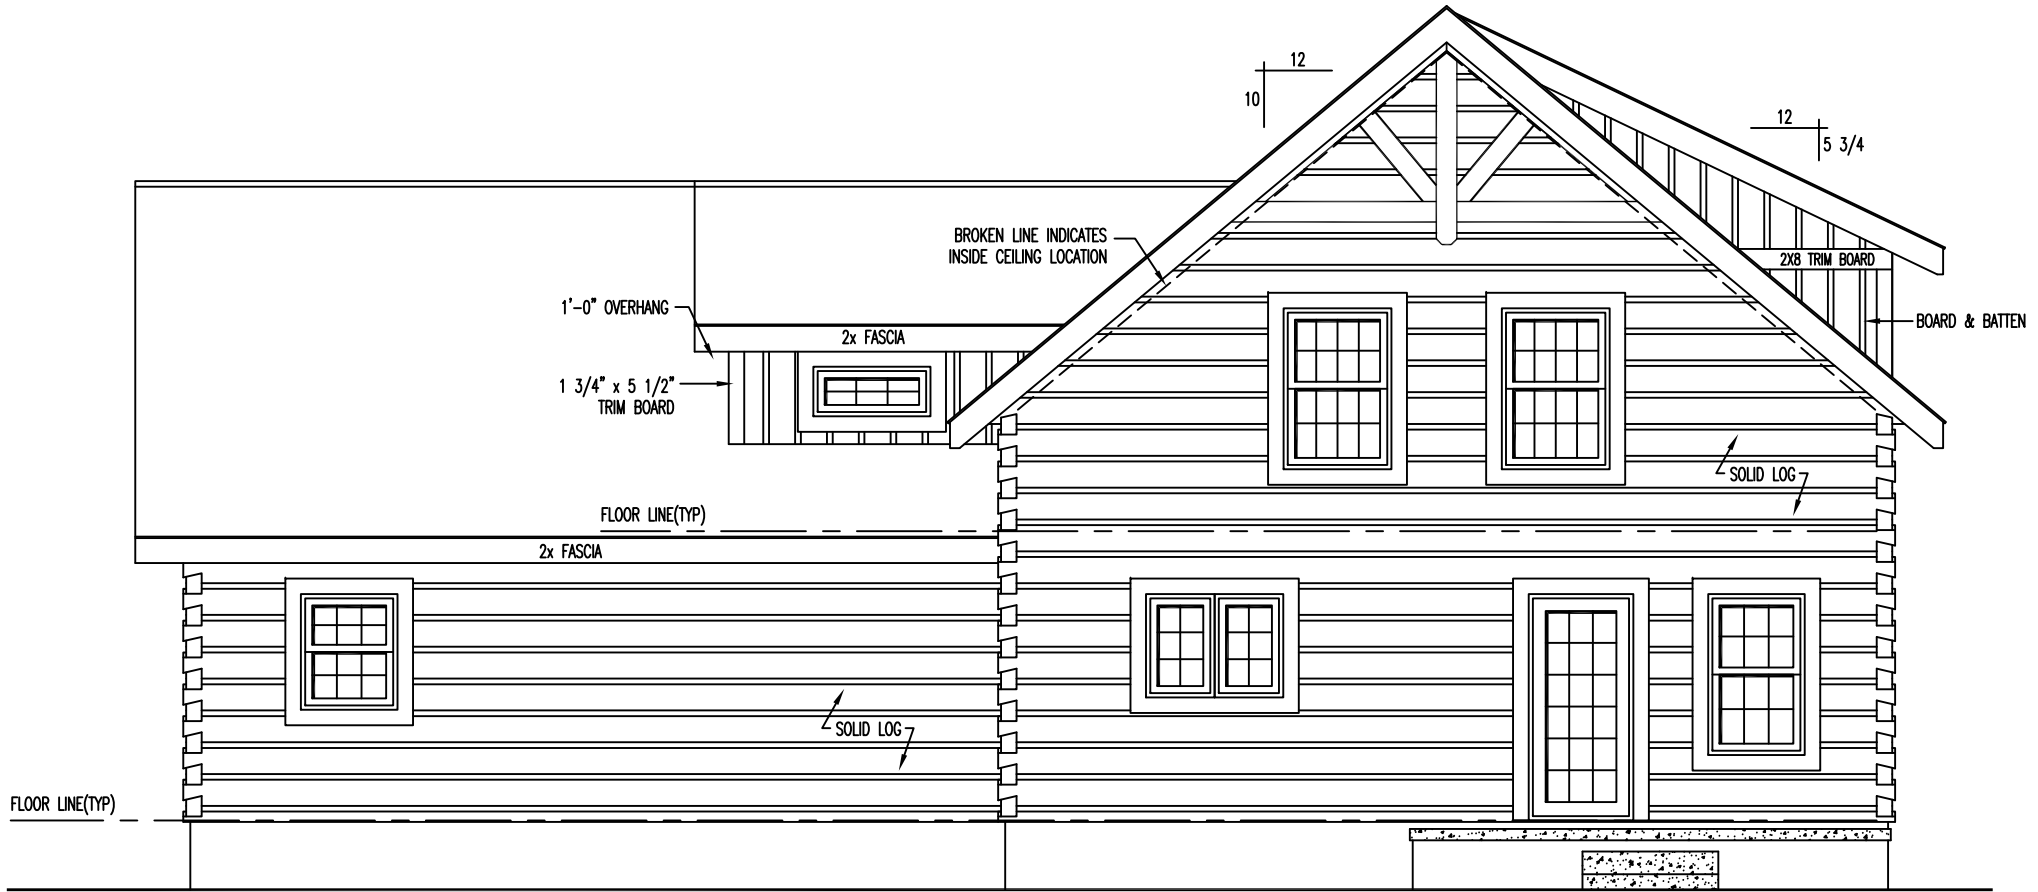

NOTE: PATIO AND STEPS TO PATIO BY OTHERS.

REAR ELEVATION


NOTE: ALL OVERHANGS ARE 18" UNLESS OTHERWISE SPECIFIED.

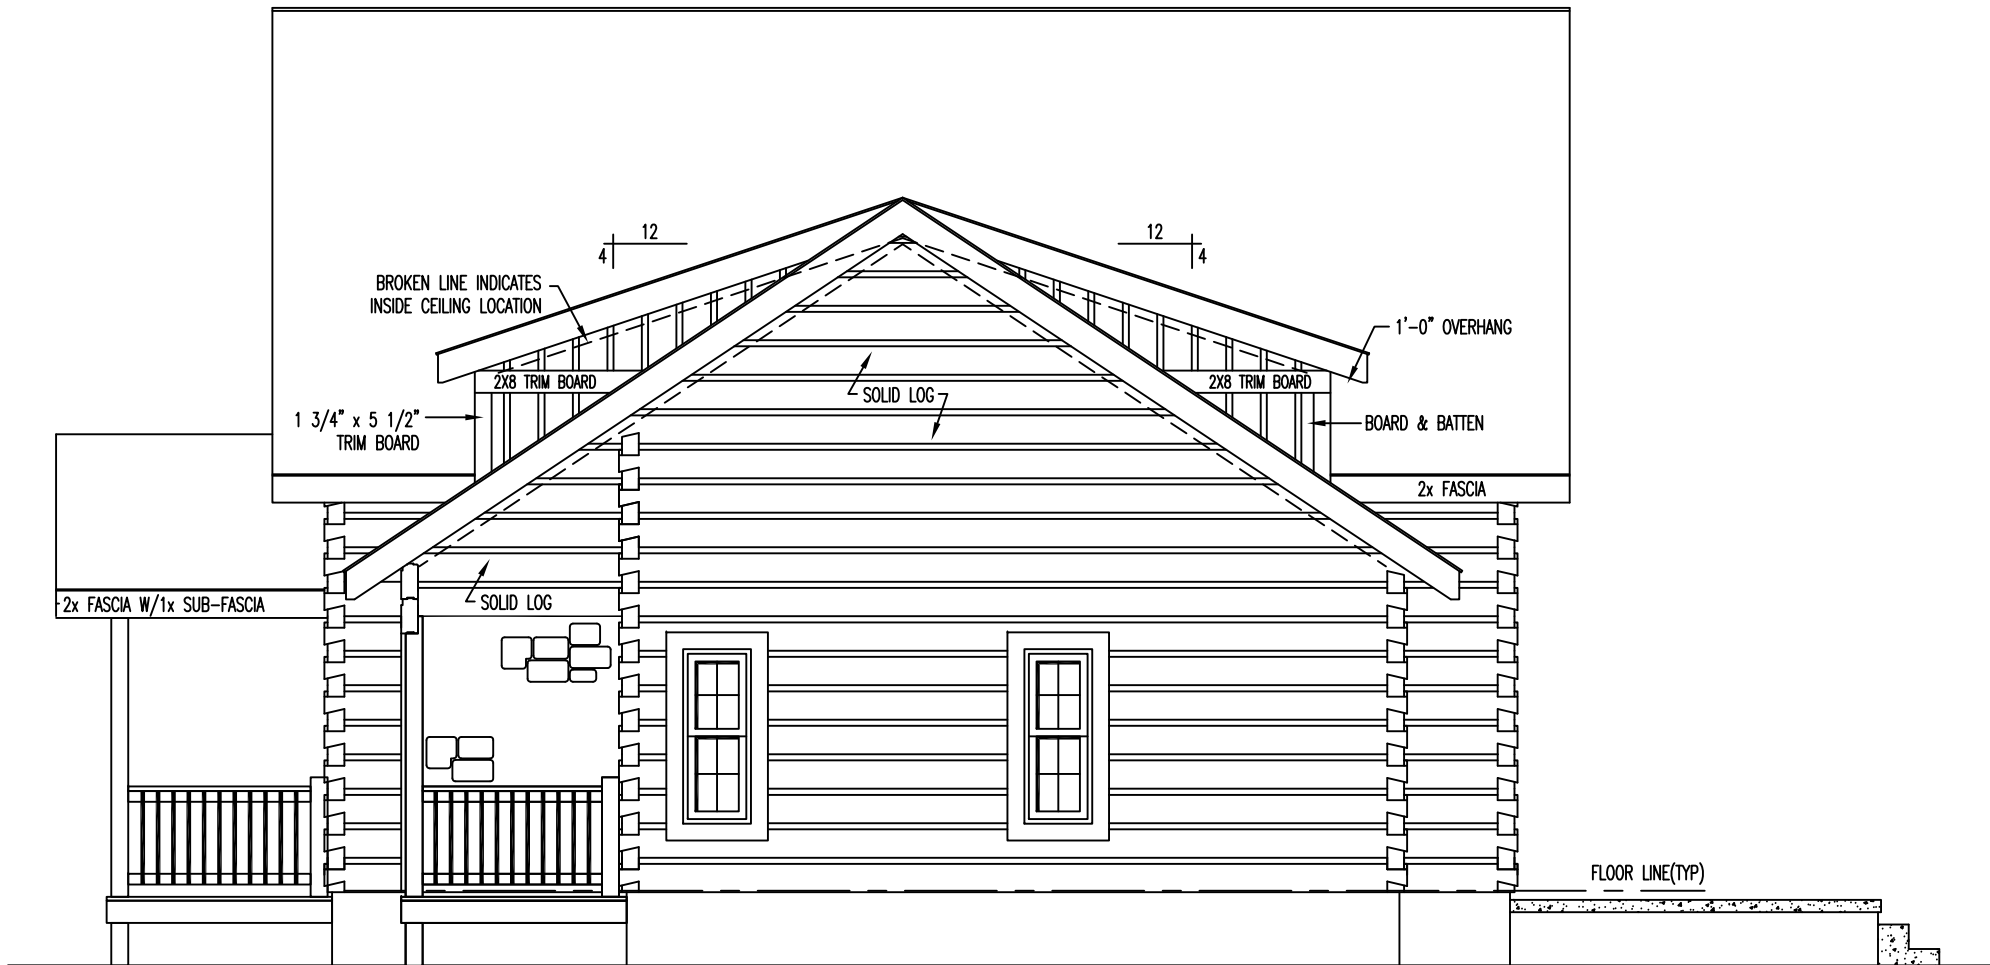

NOTE: PATIO AND STEPS TO PATIO BY OTHERS.

RIGHT ELEVATION


NOTE: ALL OVERHANGS ARE 18" UNLESS OTHERWISE SPECIFIED.

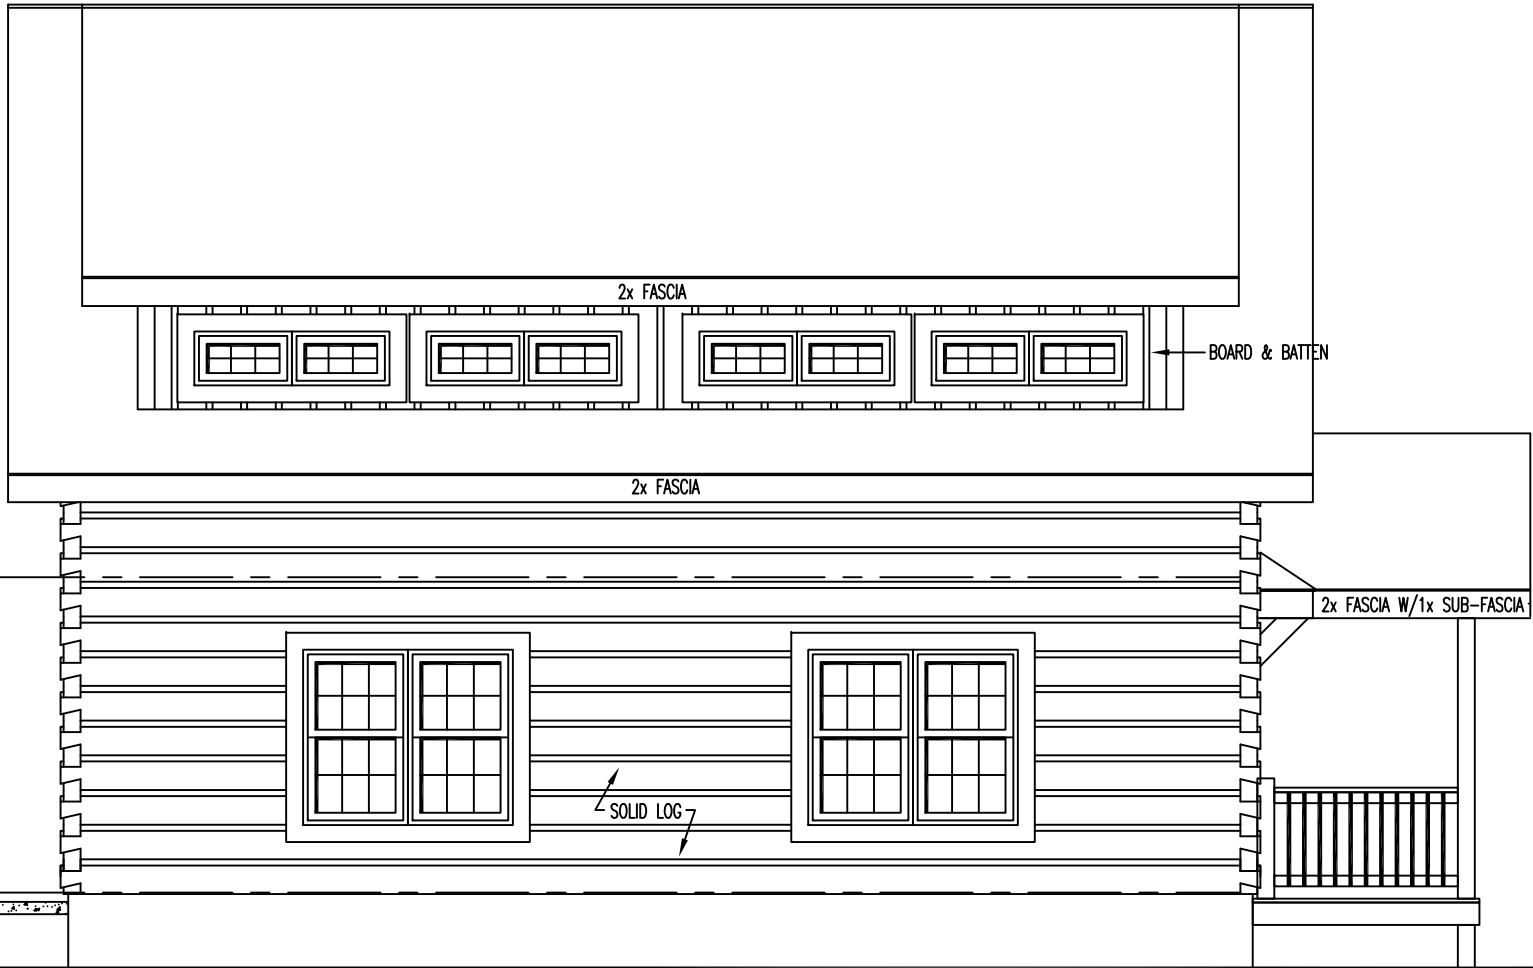

NOTE: PATIO AND STEPS TO PATIO BY OTHERS.

LEFT ELEVATION


NOTE: ALL OVERHANGS ARE 18" UNLESS OTHERWISE SPECIFIED.

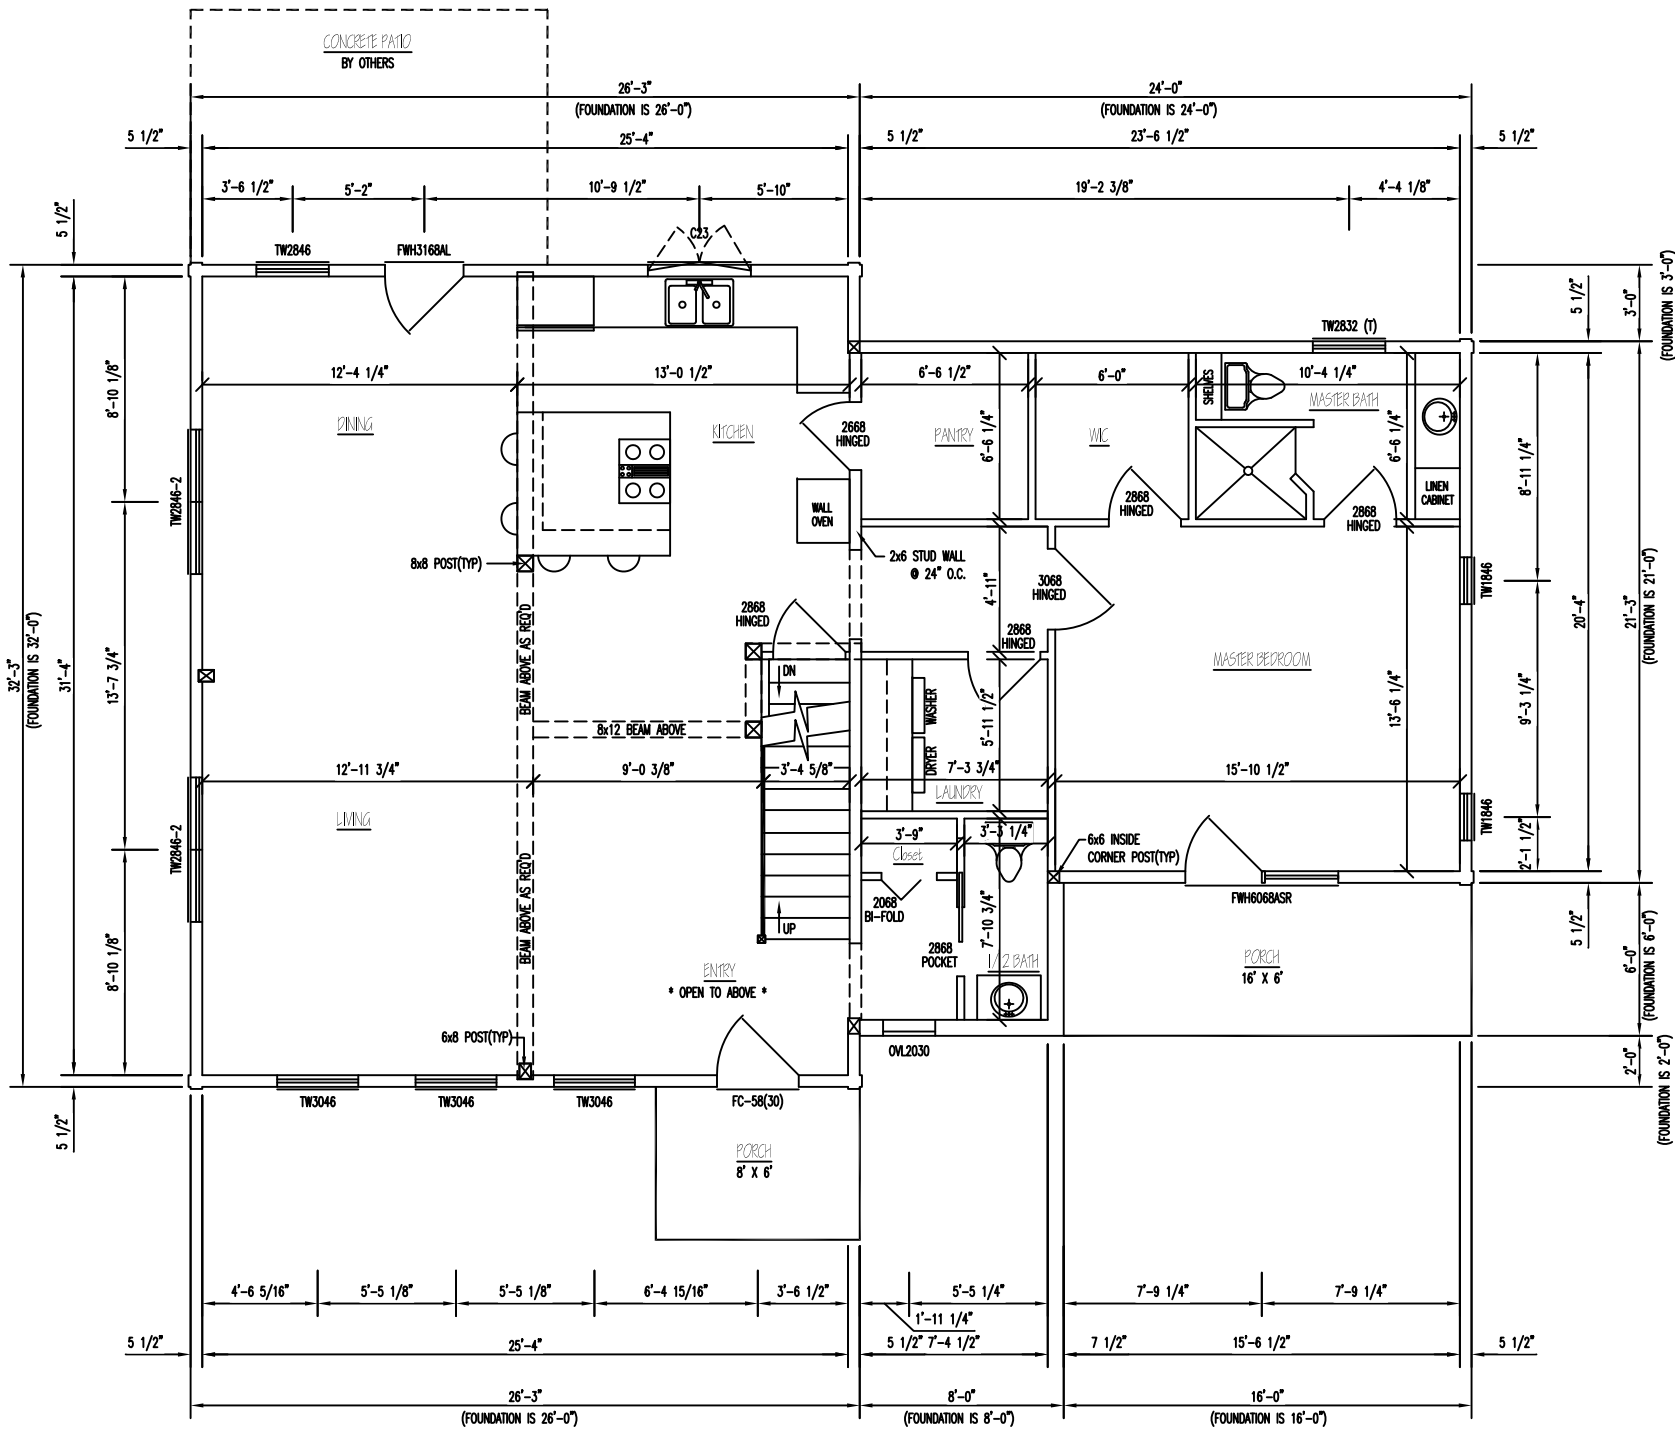

1st LEVEL FLOOR PLAN

TOTAL FLOOR SPACE = 1384 SQ. FT.

TOTAL PORCH SPACE = 144 SQ. FT.

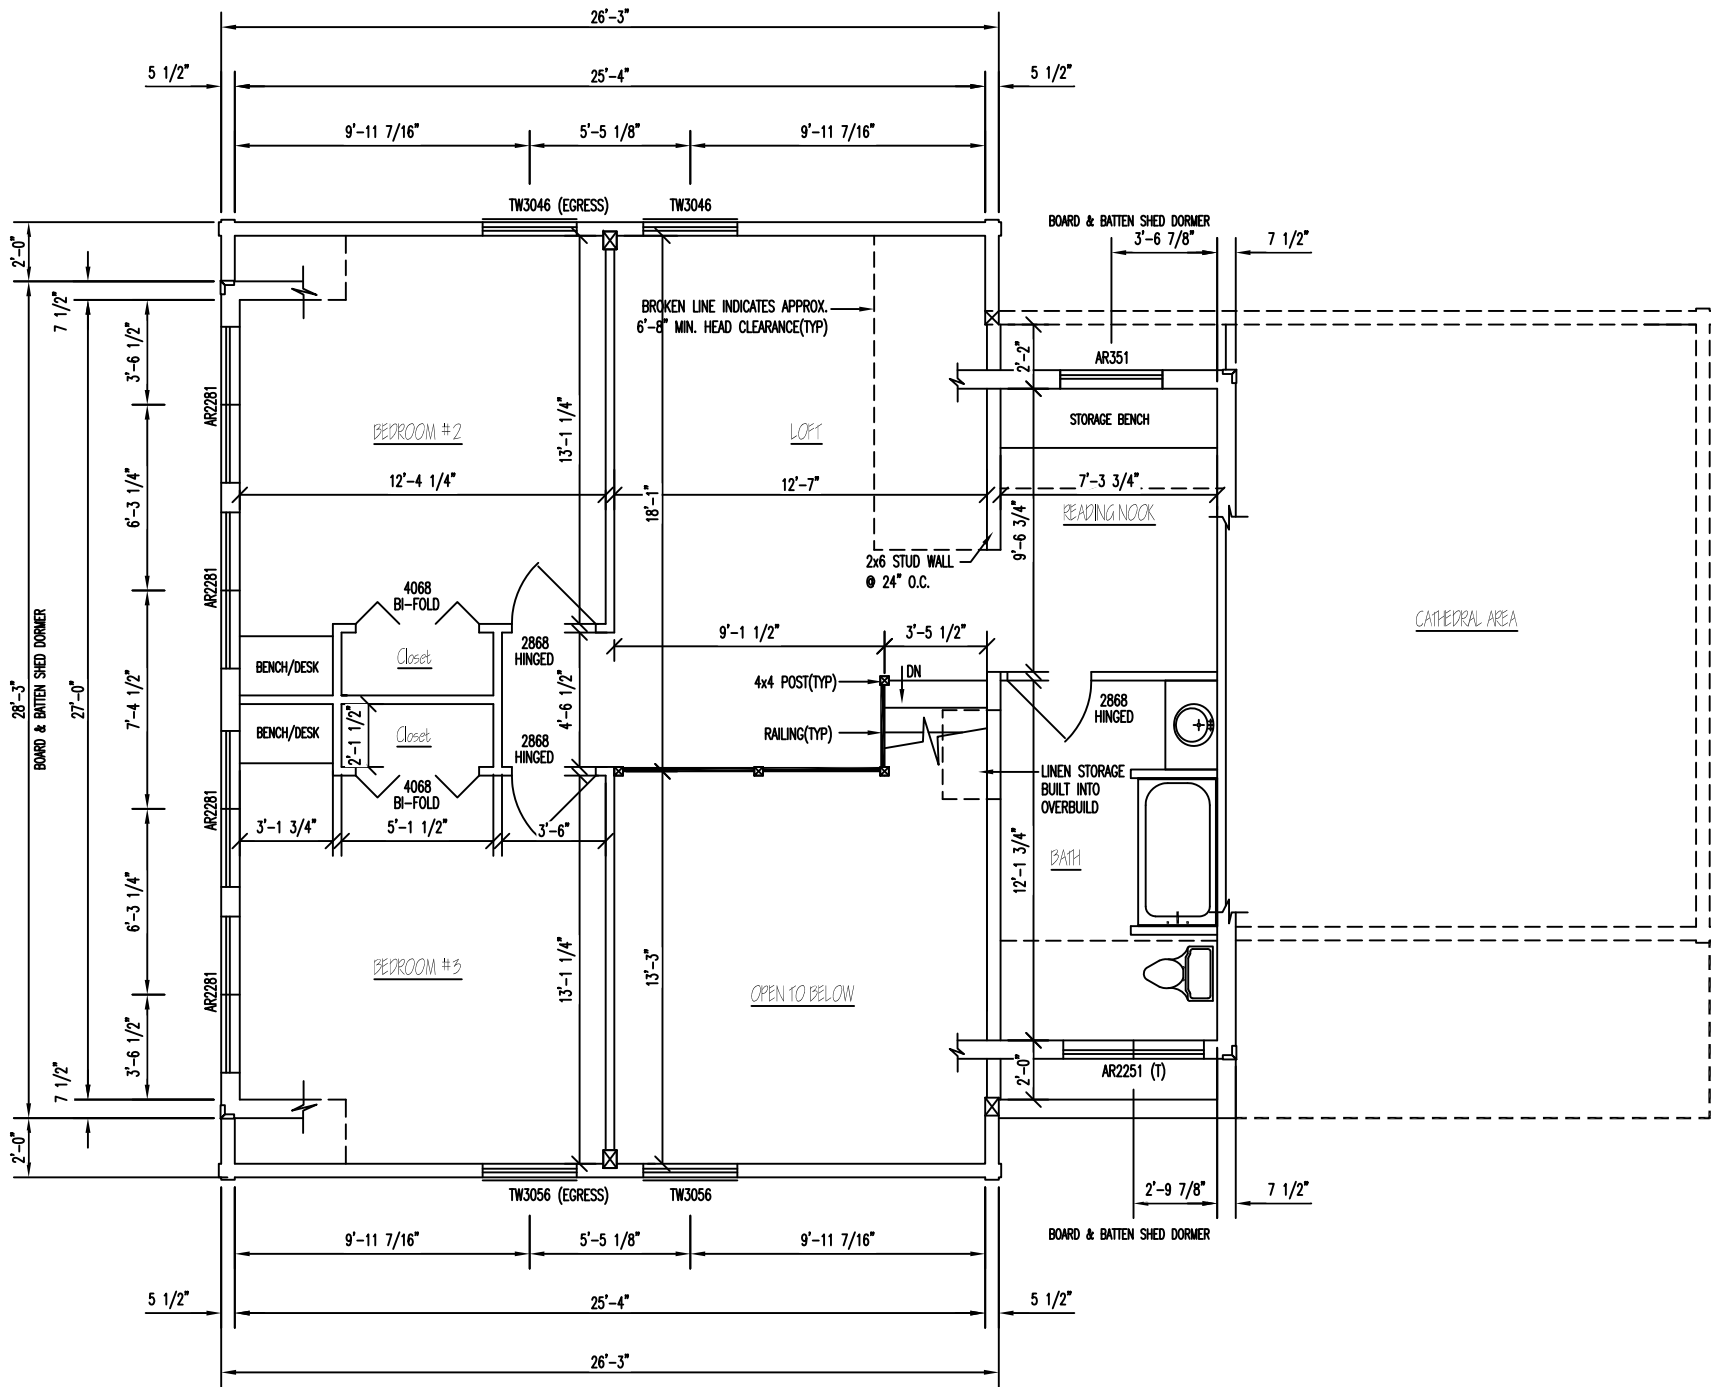

2nd LEVEL FLOOR PLAN

TOTAL FLOOR SPACE = 814 SQ. FT.