





FRONT ELEVATION




REAR ELEVATION

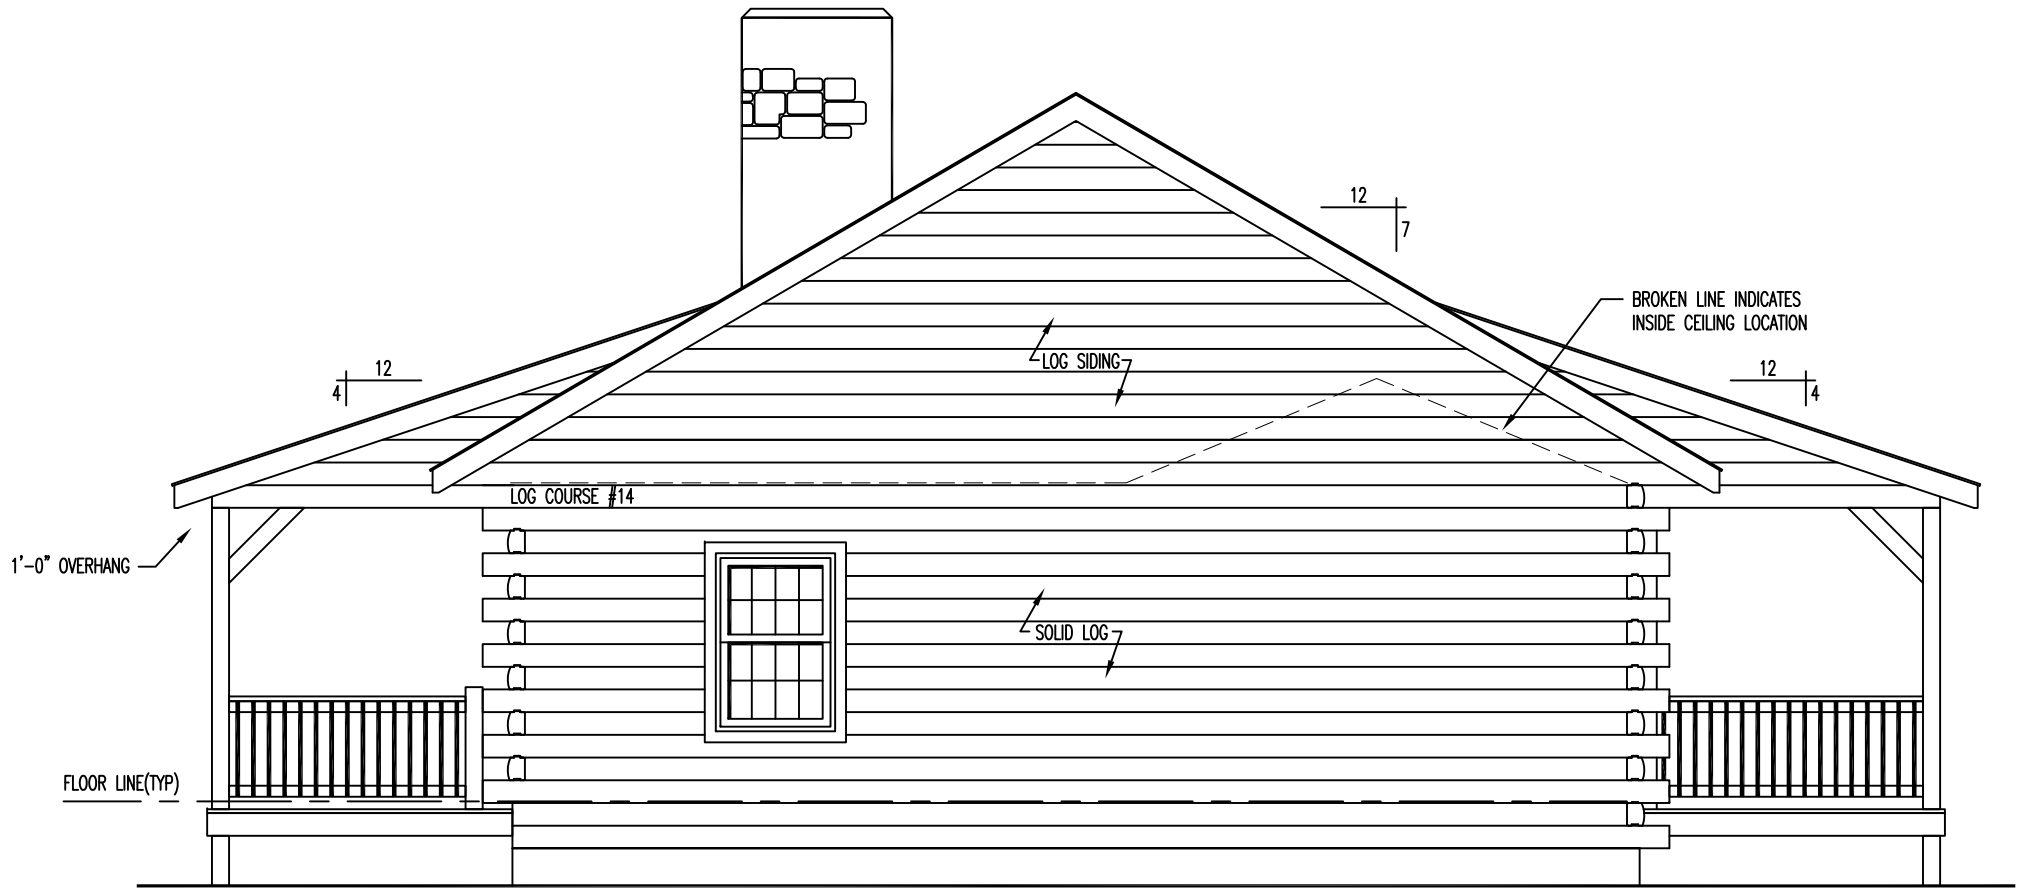

RIGHT ELEVATION

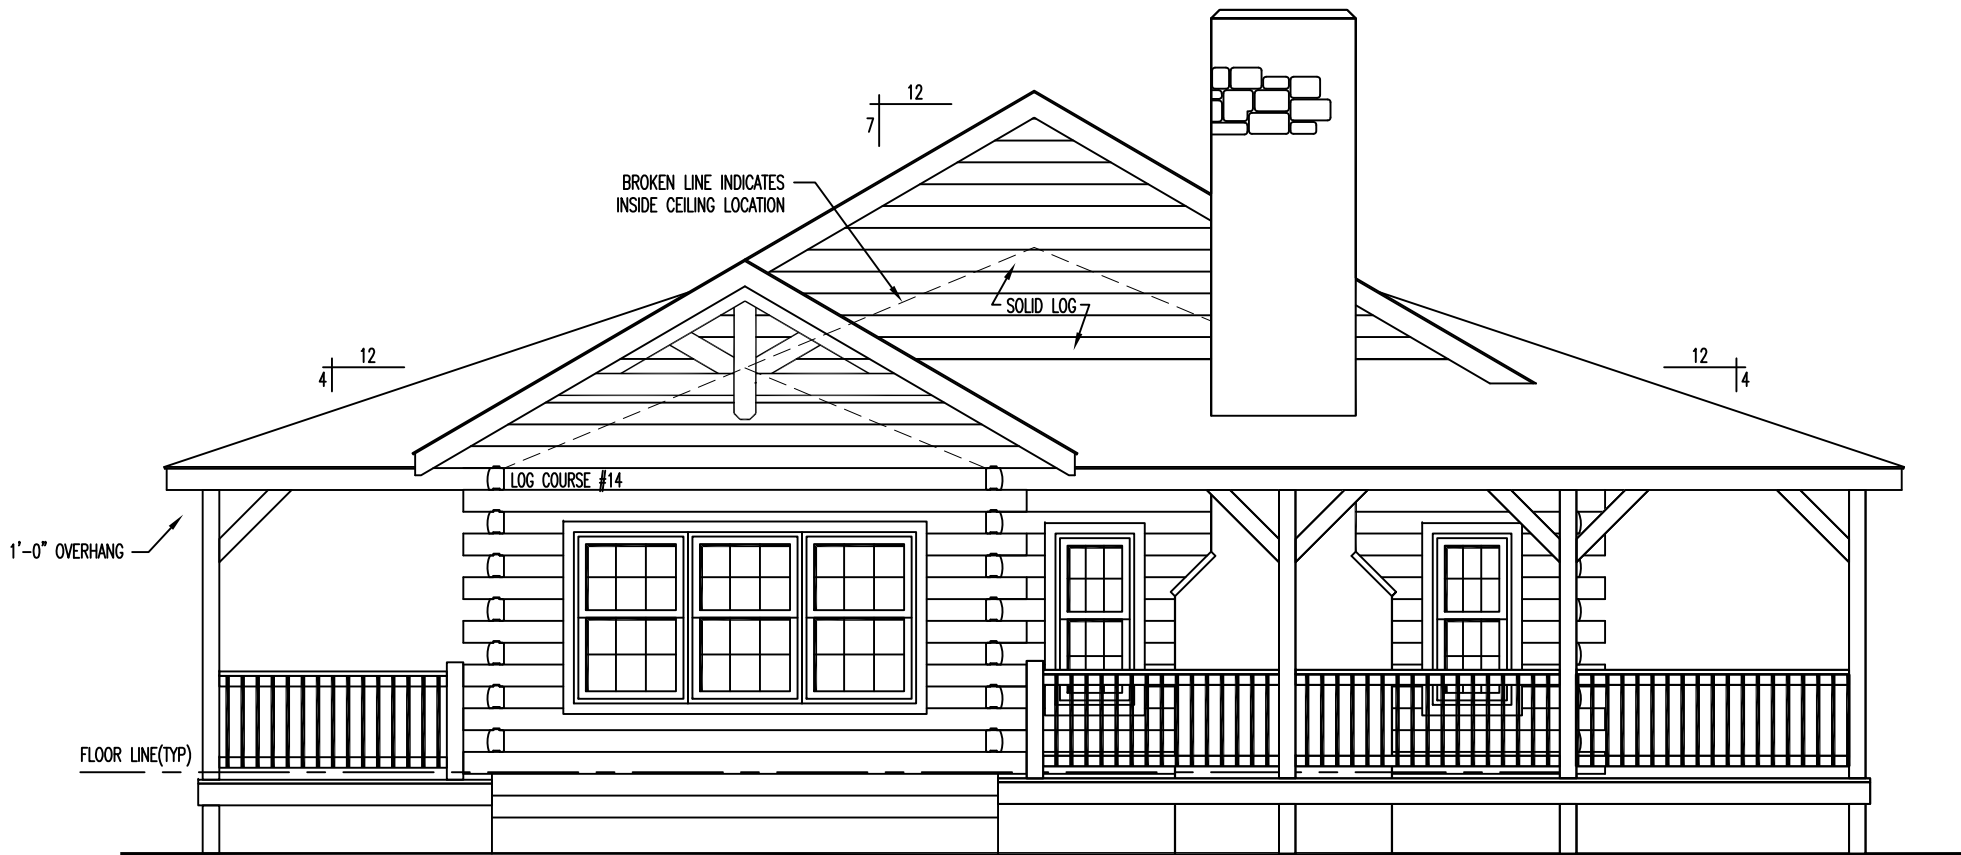

LEFT ELEVATION

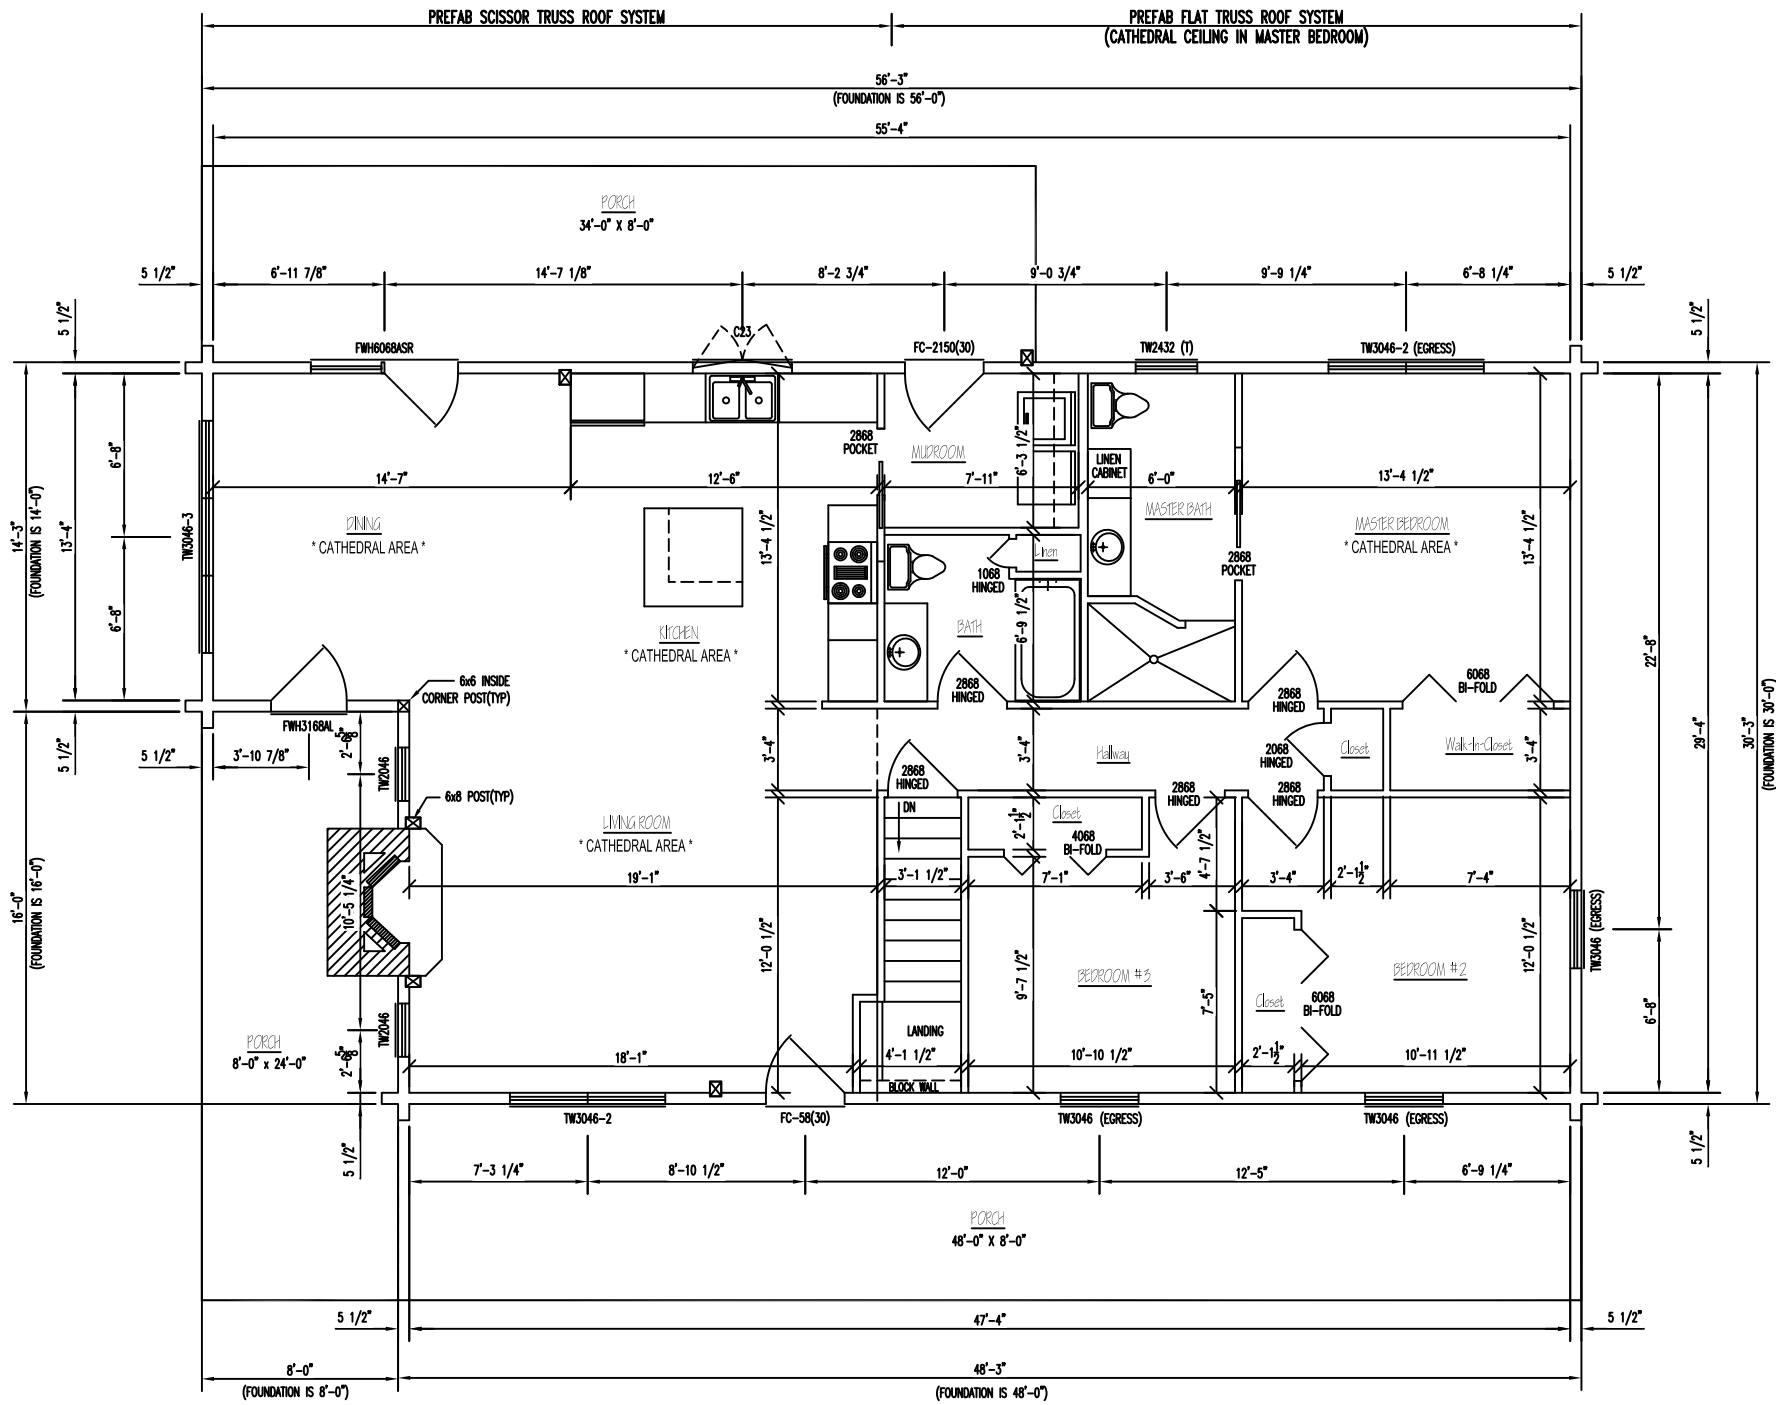

FLOOR PLAN

TOTAL FLOOR SPACE = 1552 SQ. FT.

TOTAL PORCH SPACE = 1024 SQ. FT.