



# FRONT ELEVATION

MATERIALS AS SHOWN ARE FOR ILLUSTRATIVE PURPOSES ONLY, SEE QUOTE FOR ACTUAL MATERIALS SUPPLIED.

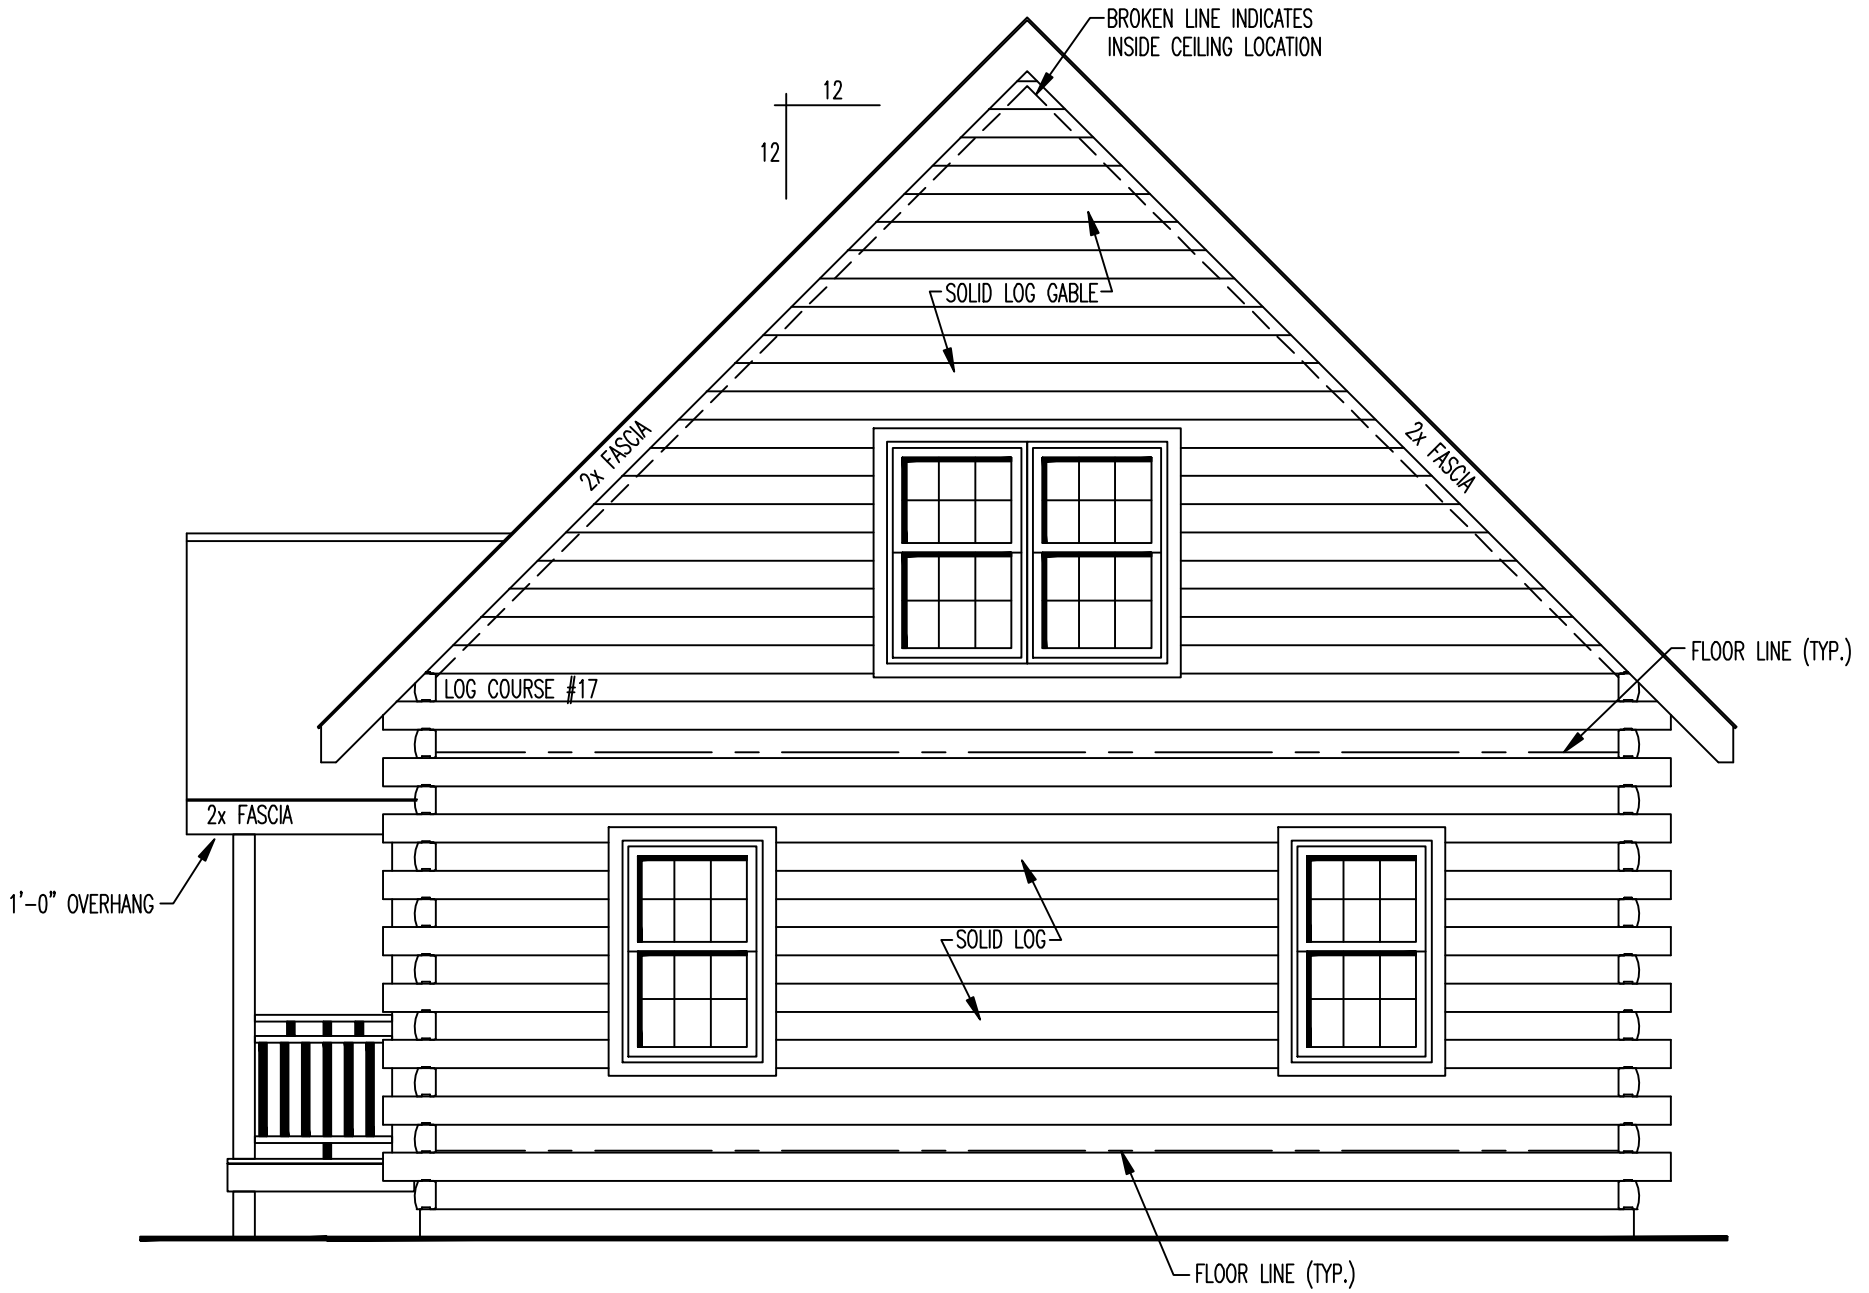


# REAR ELEVATION

MATERIALS AS SHOWN ARE FOR ILLUSTRATIVE PURPOSES ONLY, SEE QUOTE FOR ACTUAL MATERIALS SUPPLIED.

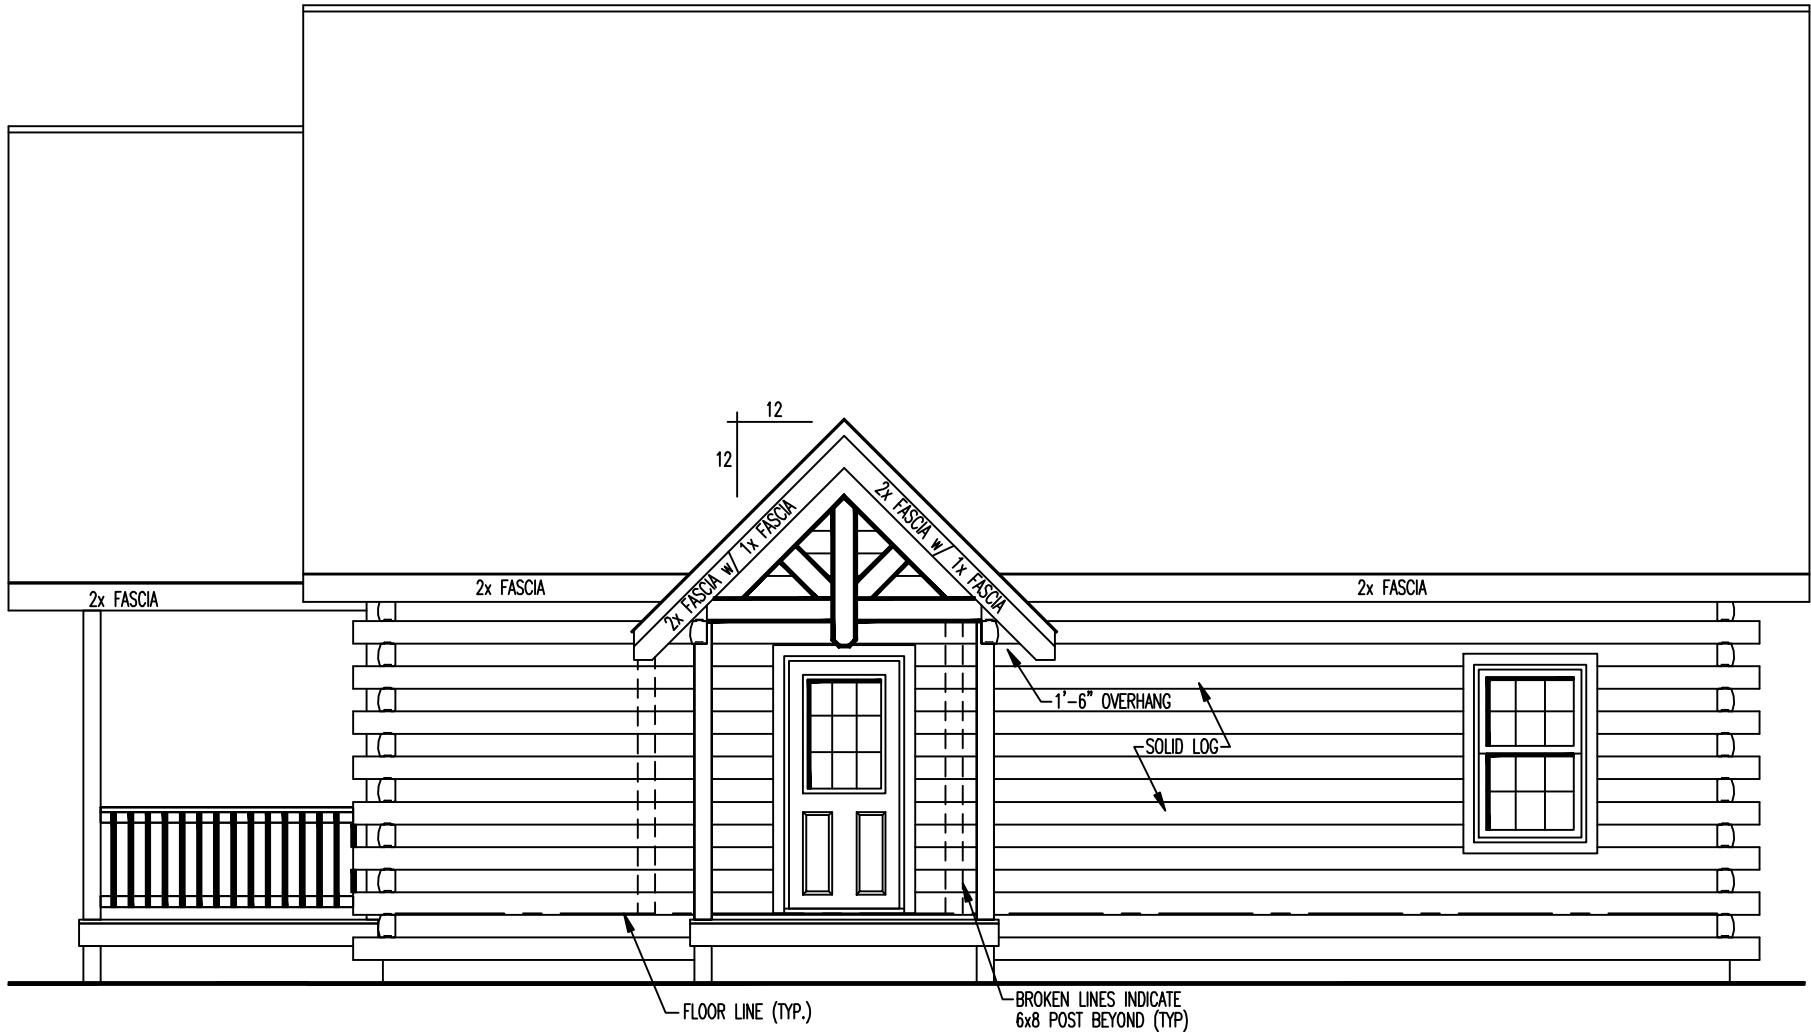


# RIGHT ELEVATION

MATERIALS AS SHOWN ARE FOR ILLUSTRATIVE PURPOSES ONLY, SEE QUOTE FOR ACTUAL MATERIALS SUPPLIED.

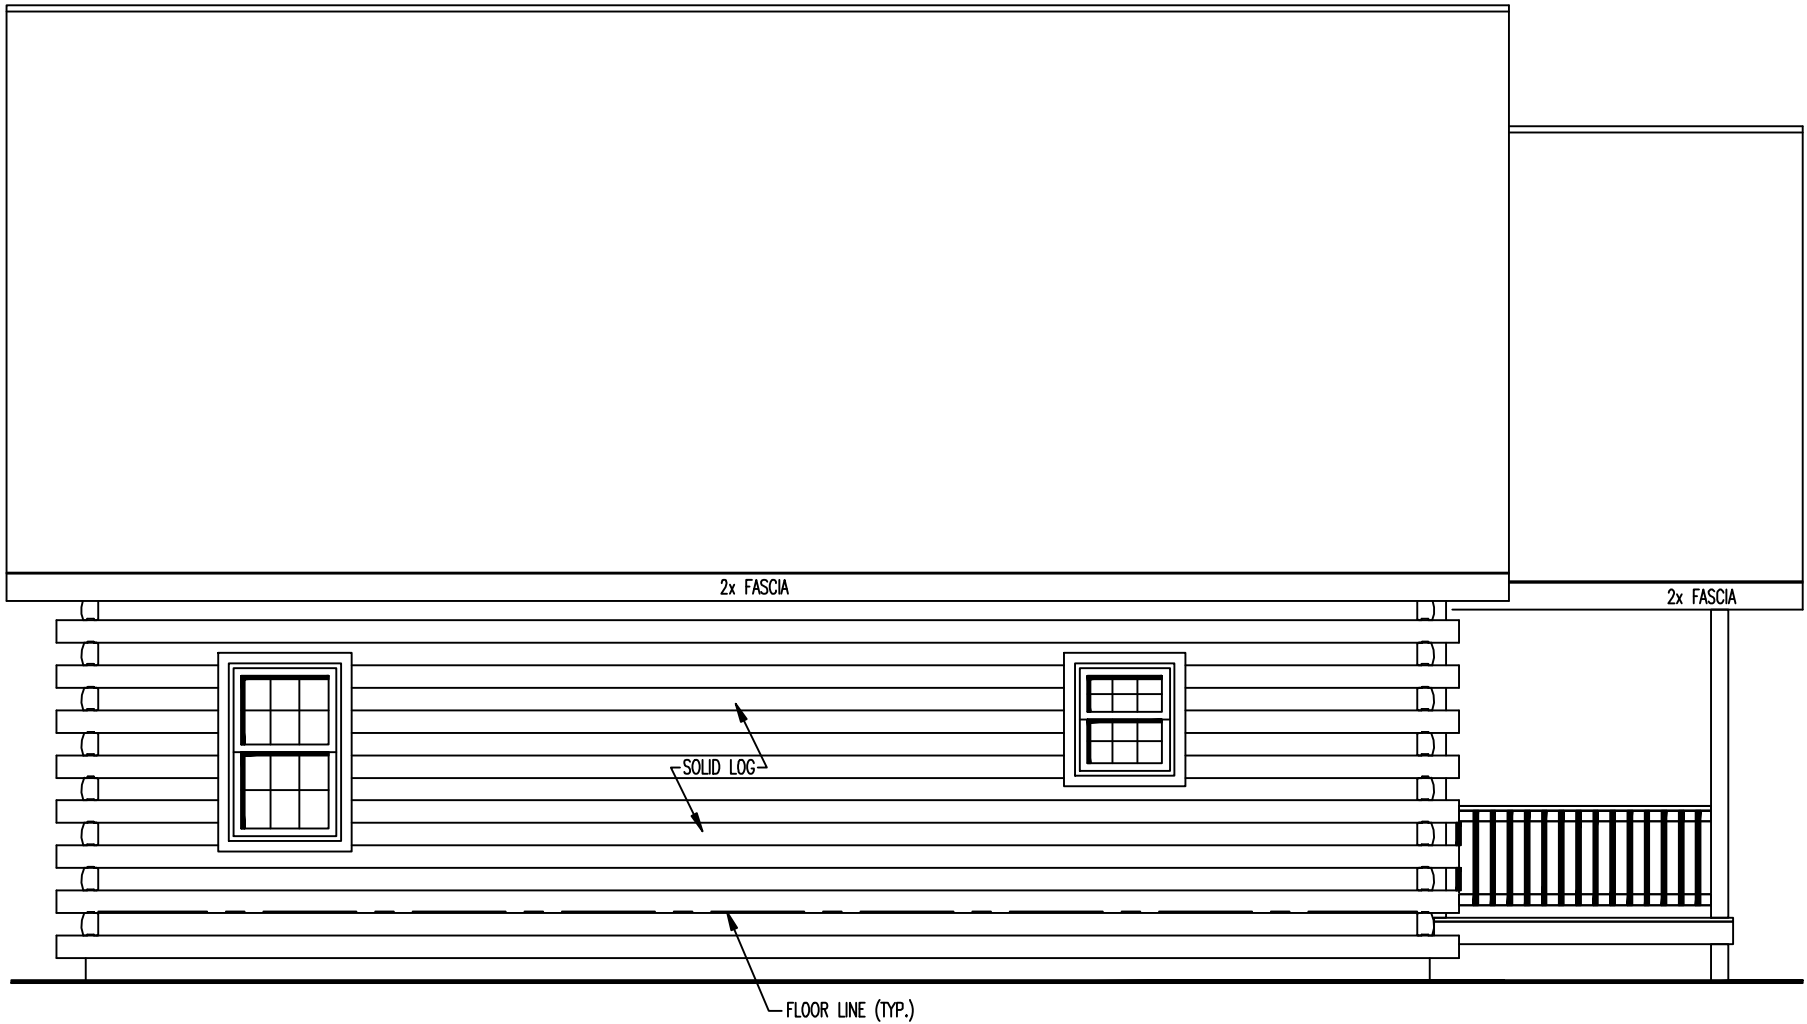

## LEFT ELEVATION

MATERIALS AS SHOWN ARE FOR ILLUSTRATIVE PURPOSES ONLY, SEE QUOTE FOR ACTUAL MATERIALS SUPPLIED.

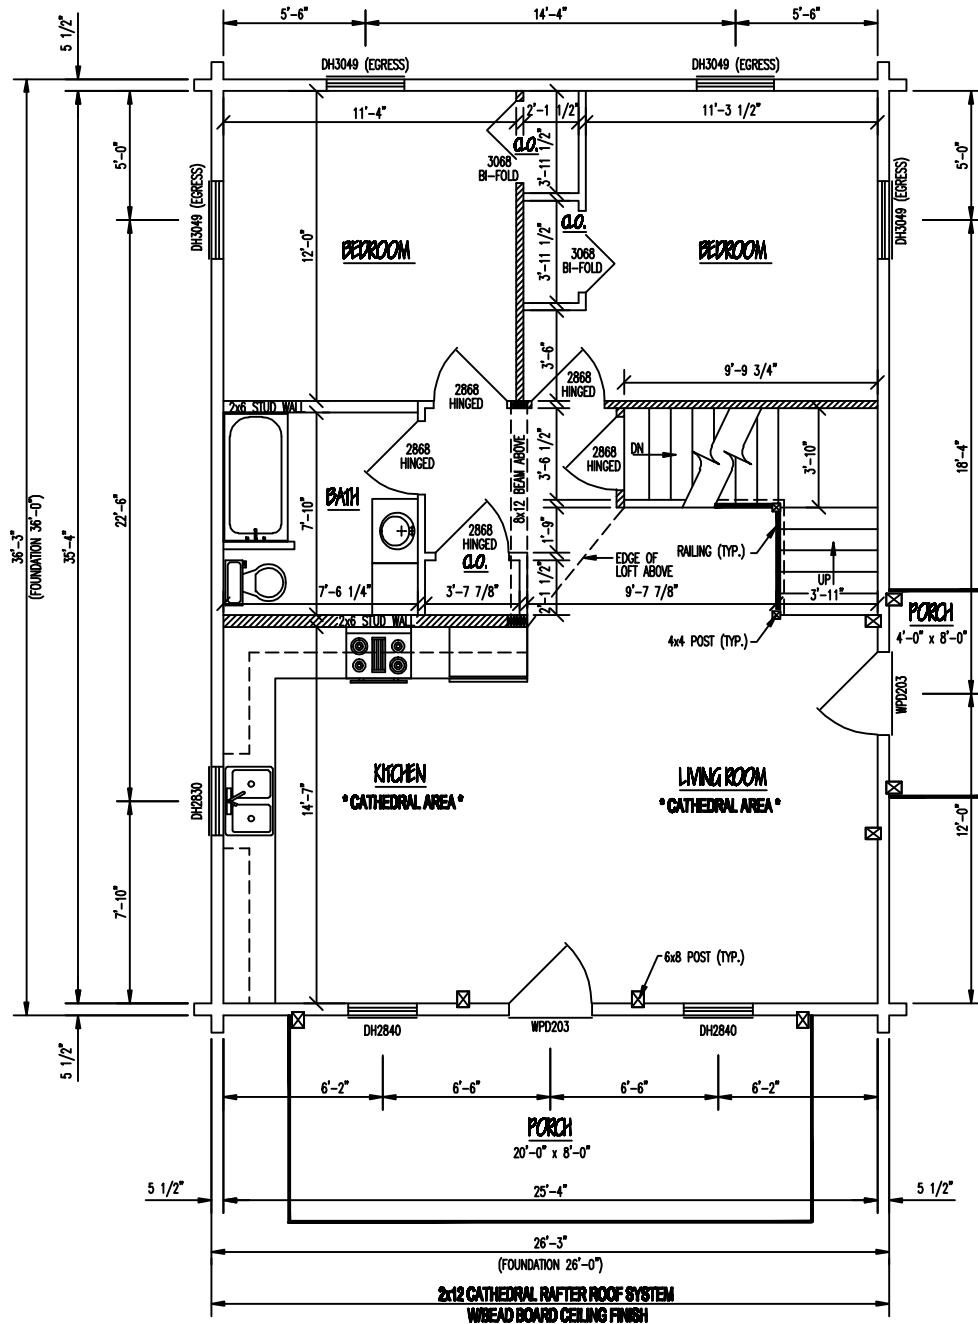

## 1st LEVEL FLOOR PLAN

 - INDICATES BEARING WALLS

1ST LEVEL FLOOR SPACE = 936 SQ. FT.

PORCH/DECK FLOOR SPACE = 191 SQ. FT.

MATERIALS AS SHOWN ARE FOR ILLUSTRATIVE PERPOSES ONLY, SEE QUOTE FOR ACTUAL MATERIALS SUPPLIED.

