



FRONT ELEVATION




REAR ELEVATION

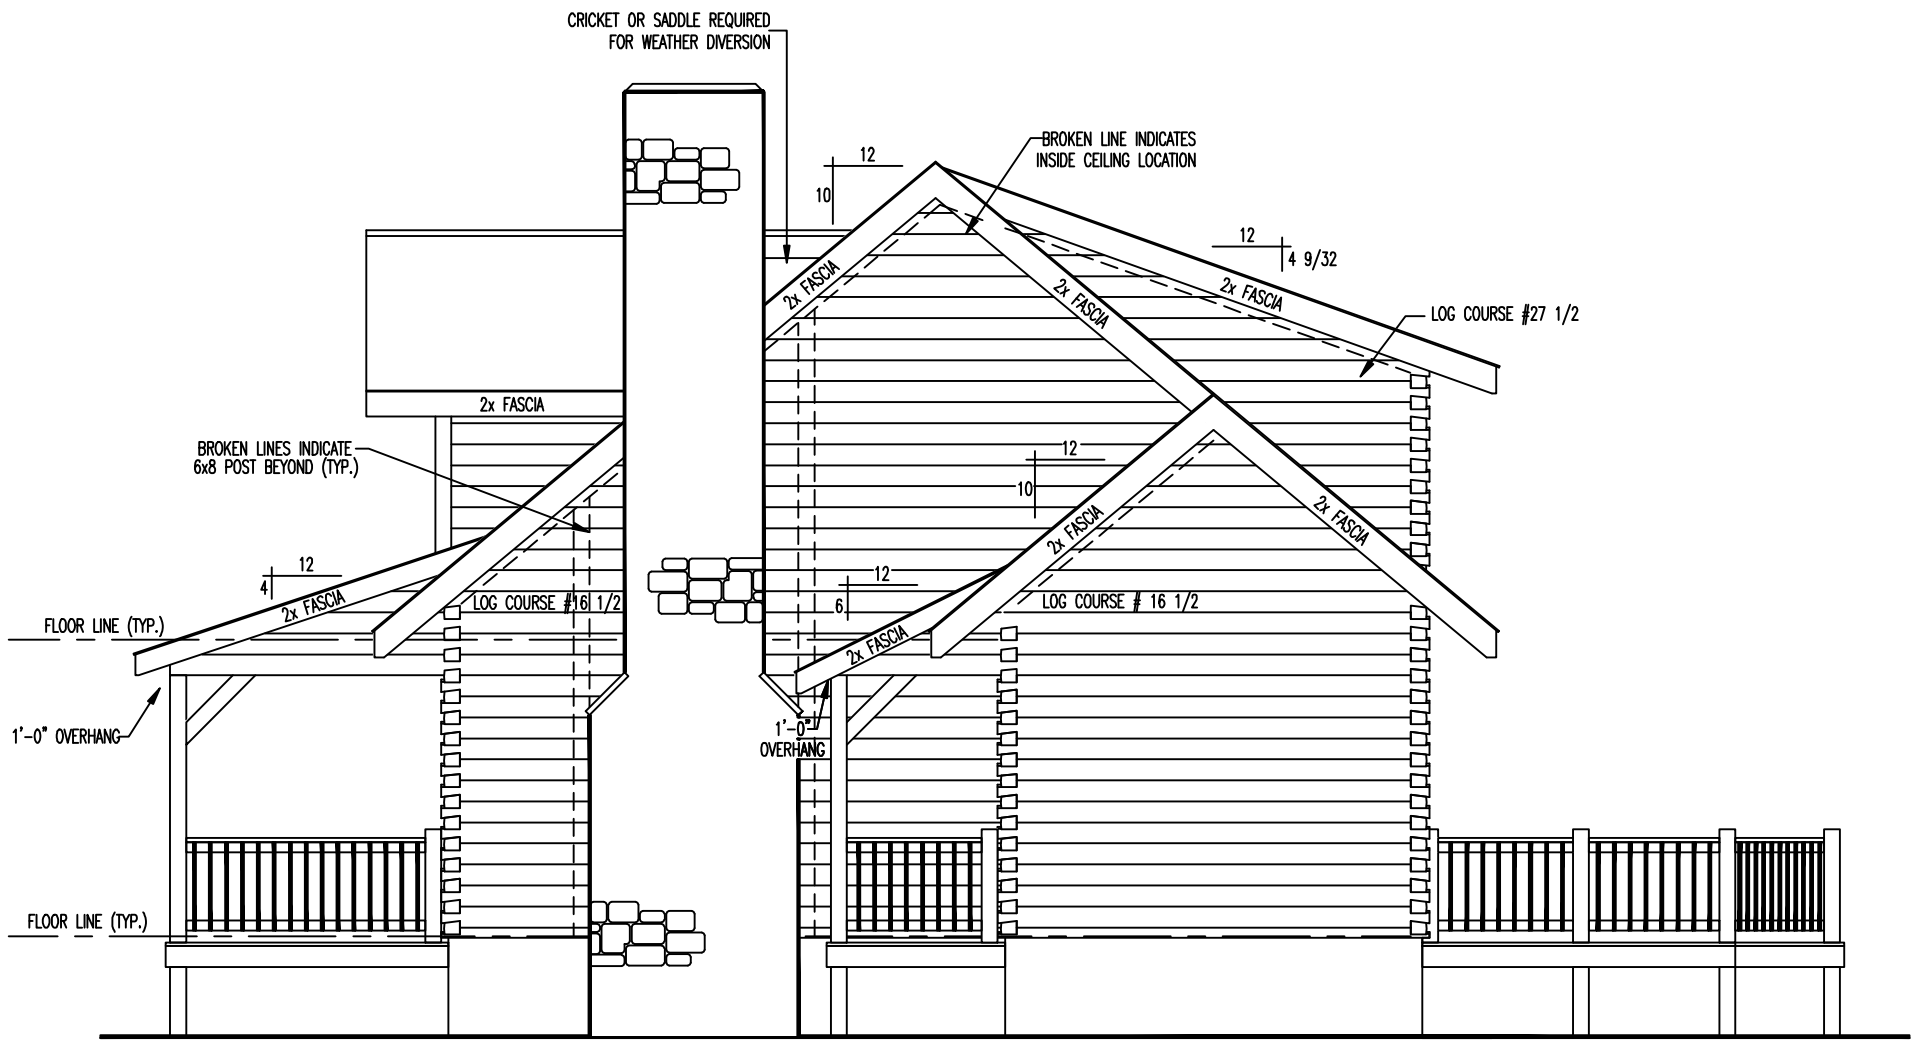

RIGHT ELEVATION

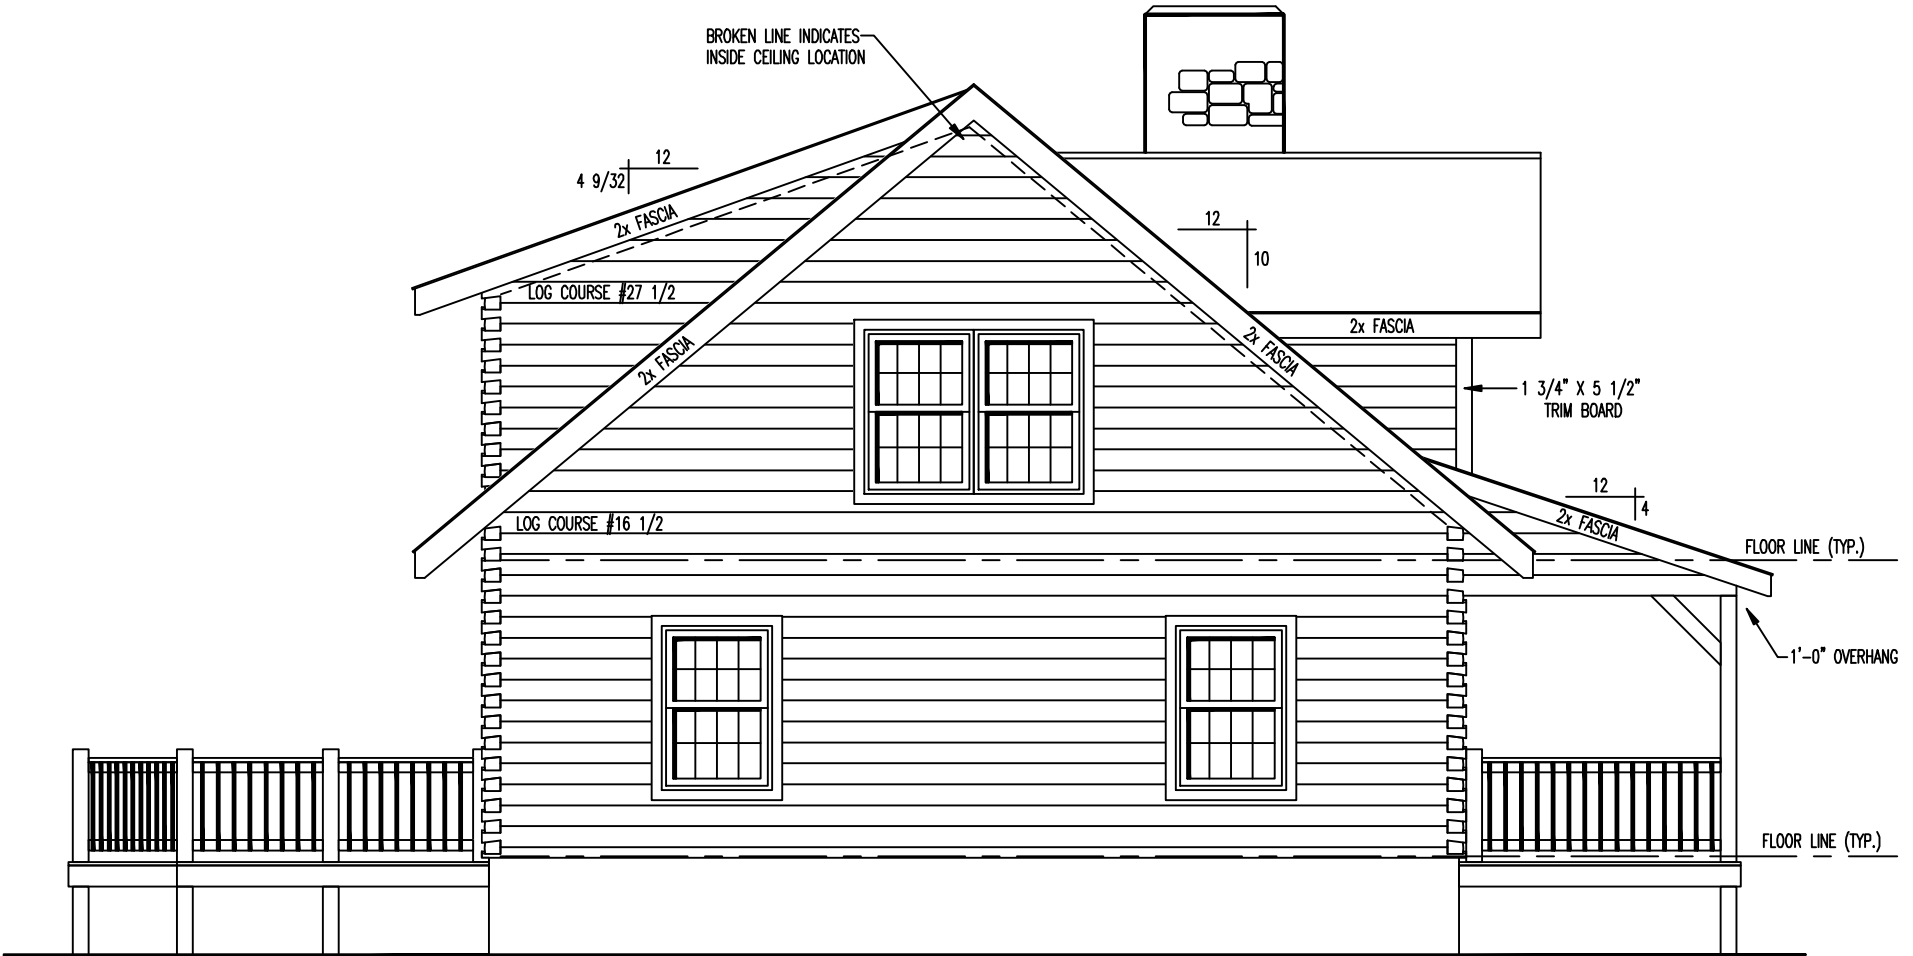

LEFT ELEVATION

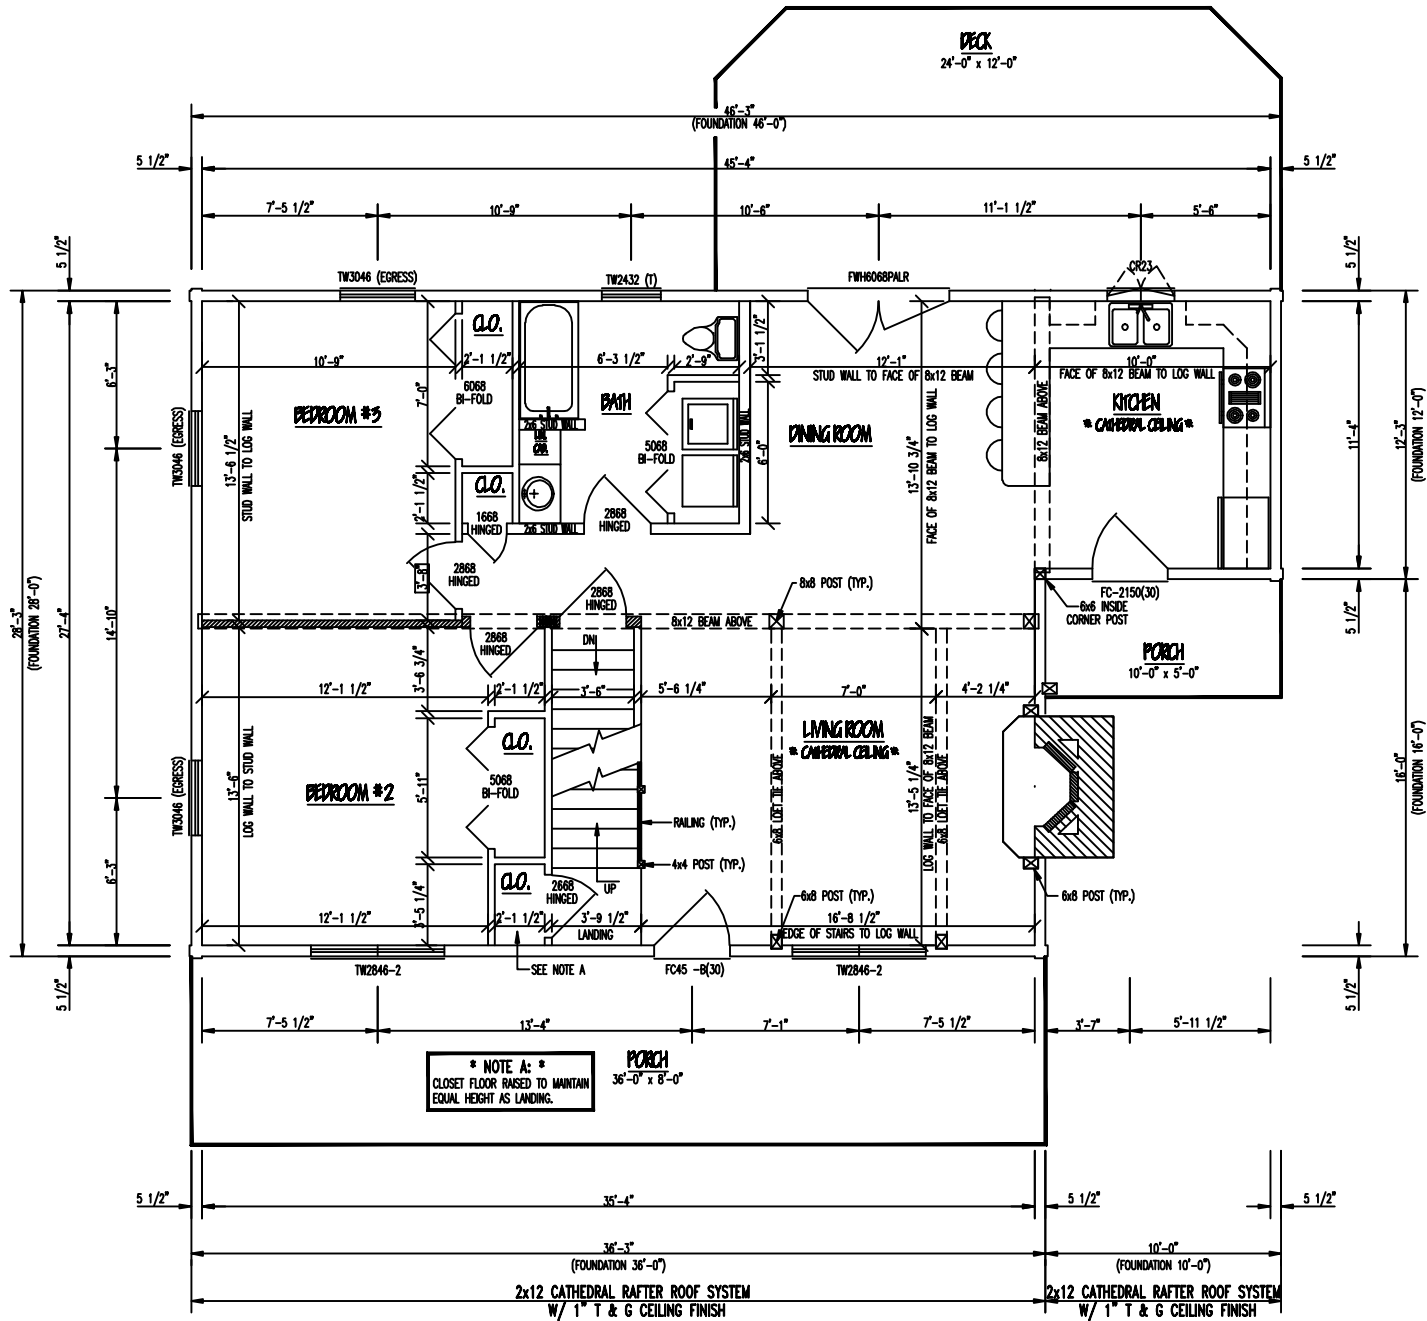


1st LEVEL FLOOR PLAN

1ST LEVEL FLOOR SPACE = 1126 SQ. FT.

PORCH/DECK FLOOR SPACE = 619 SQ. FT.

— INDICATES BEARING WALLS

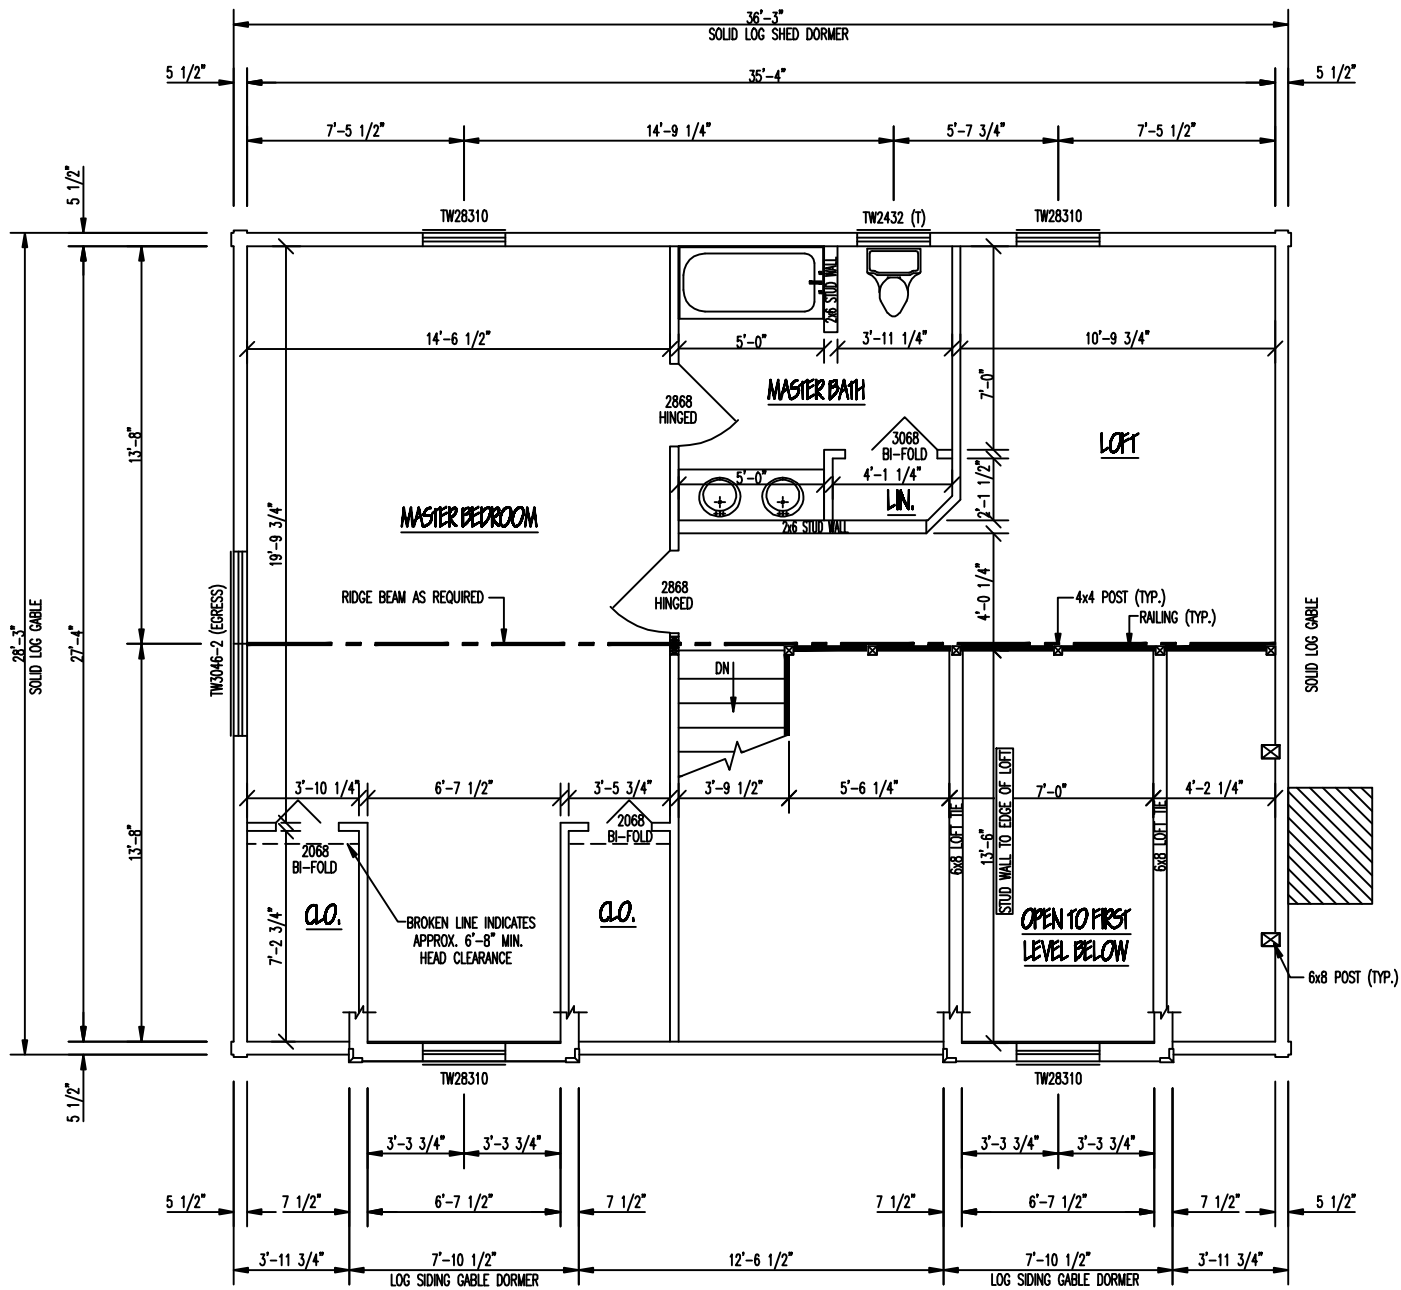

2nd LEVEL FLOOR PLAN

2ND LEVEL FLOOR SPACE = 721 SQ. FT.