





FRONT ELEVATION

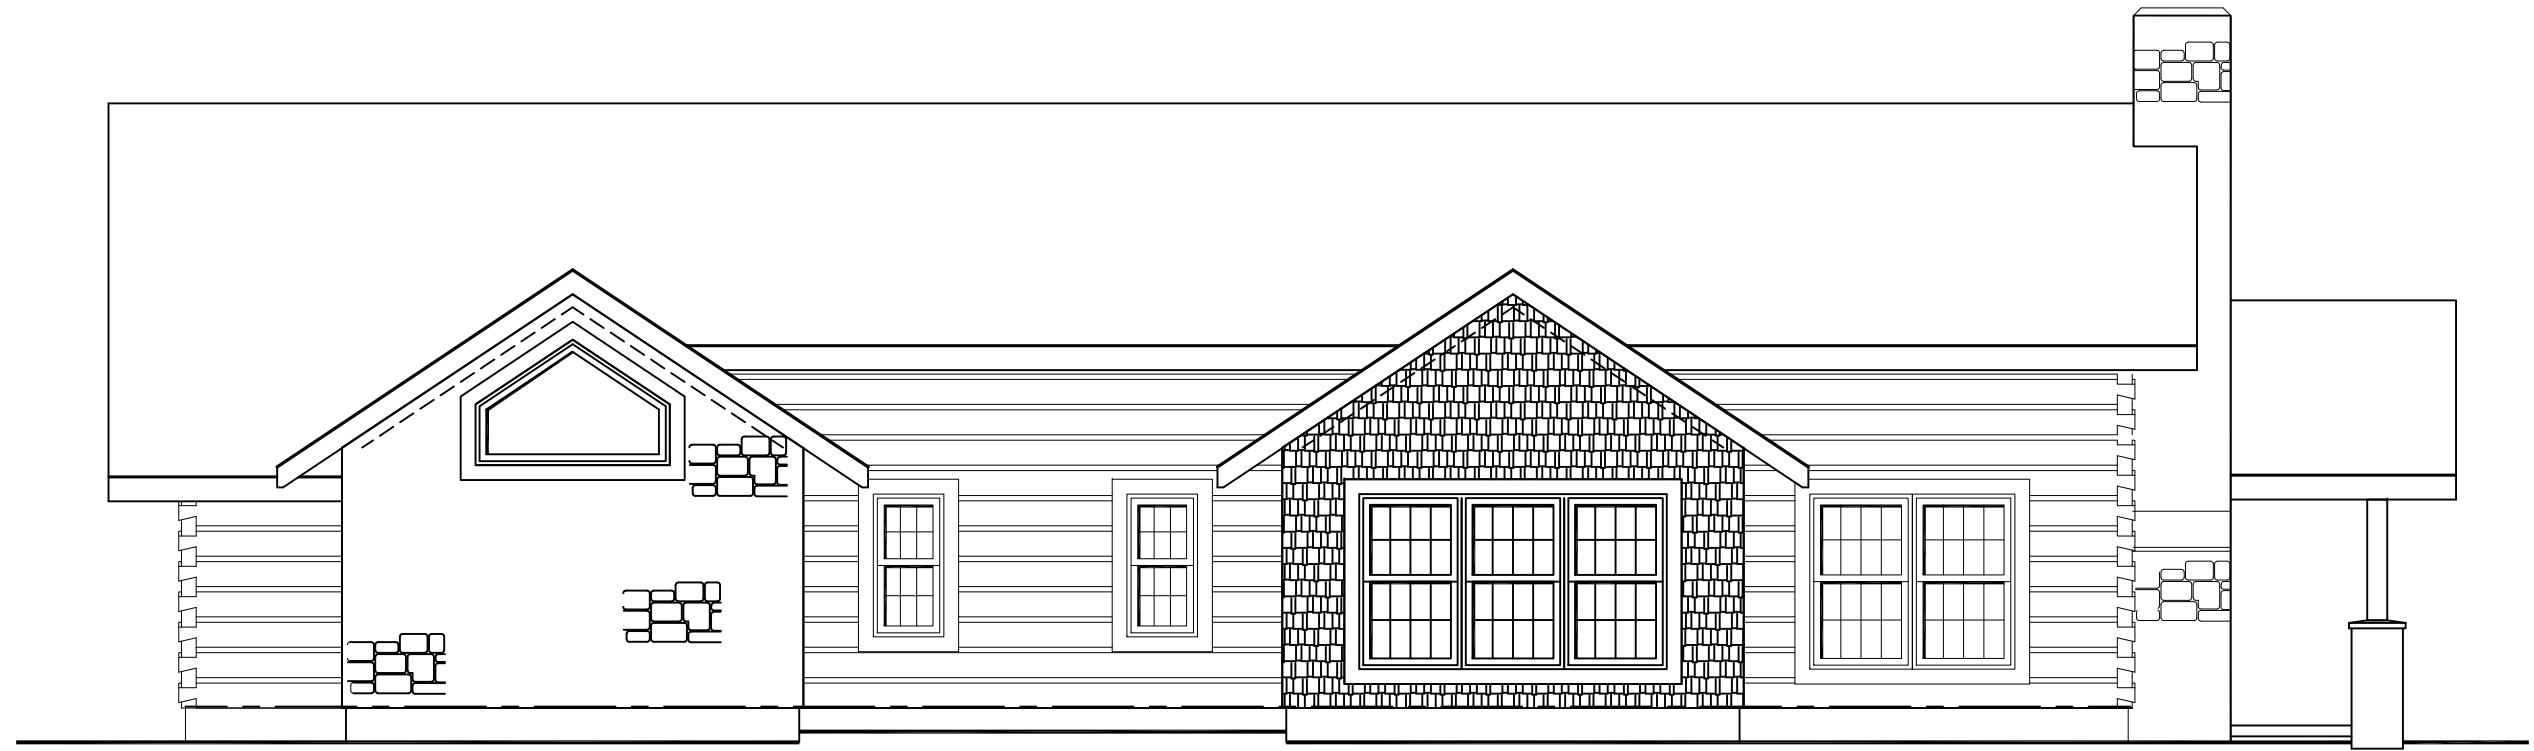


REAR ELEVATION



LEFT ELEVATION

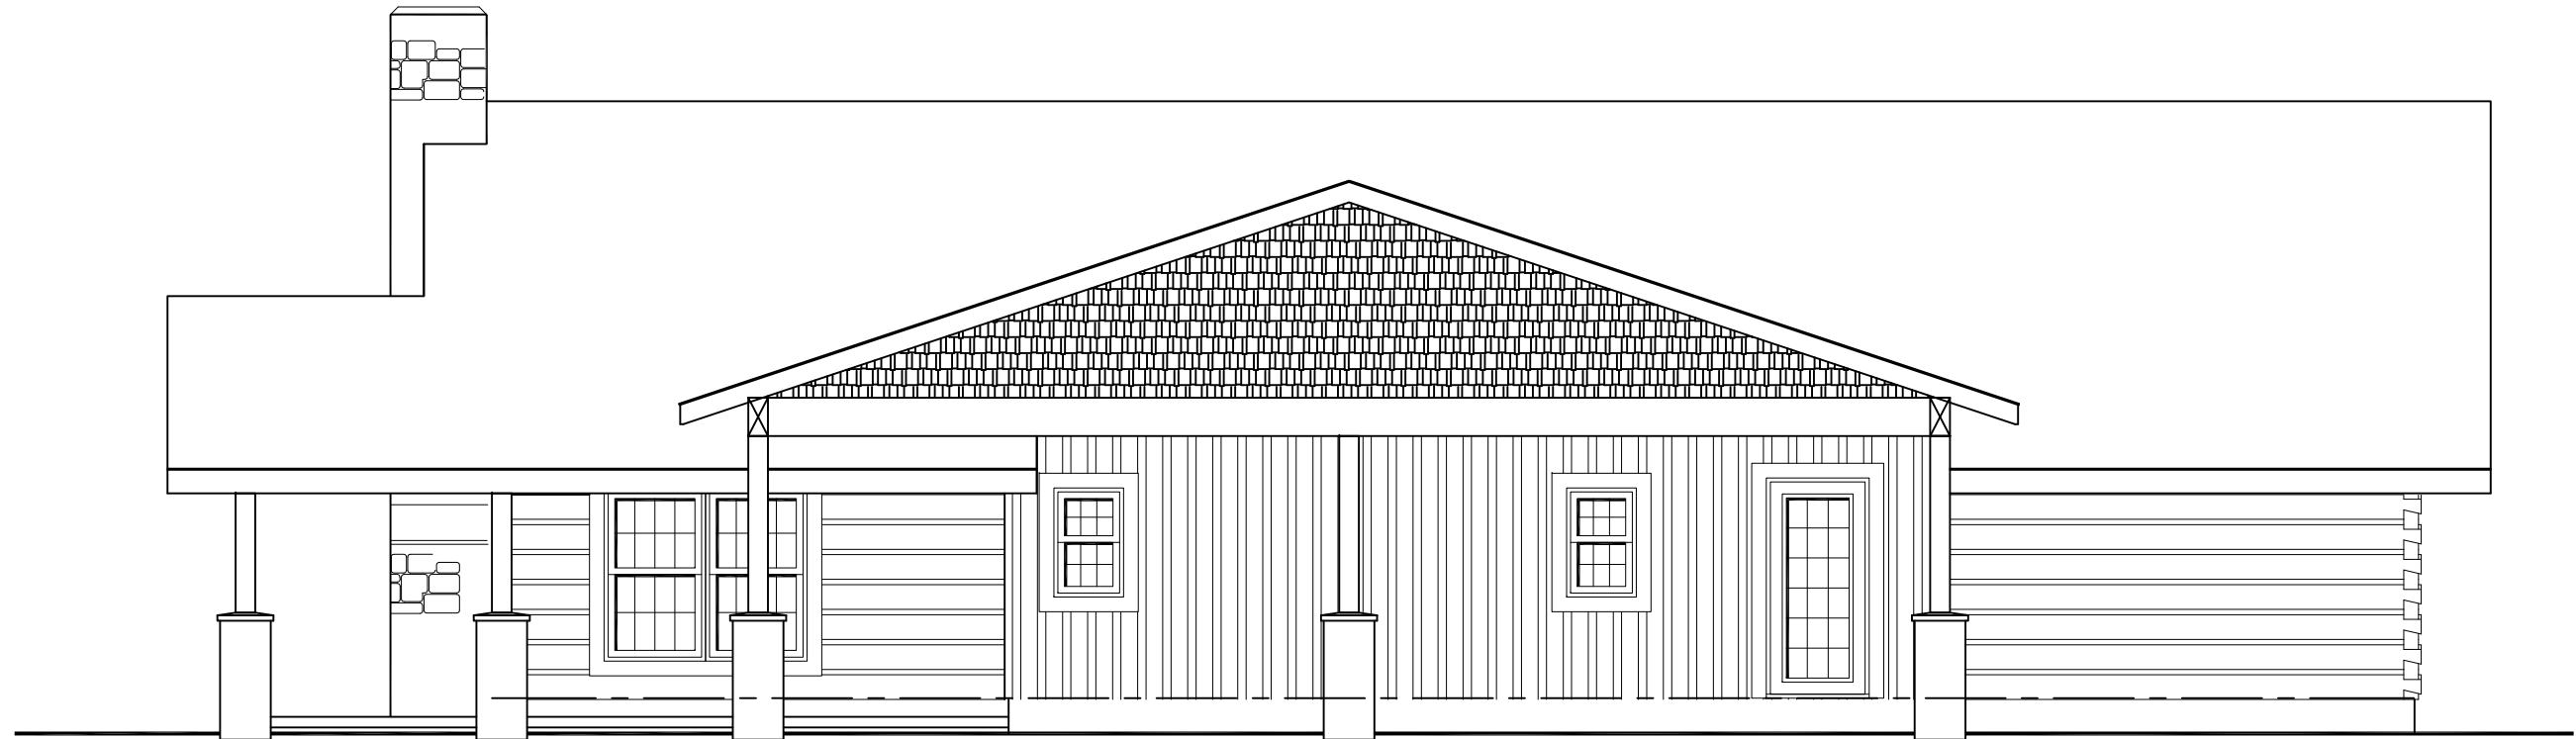

RIGHT ELEVATION

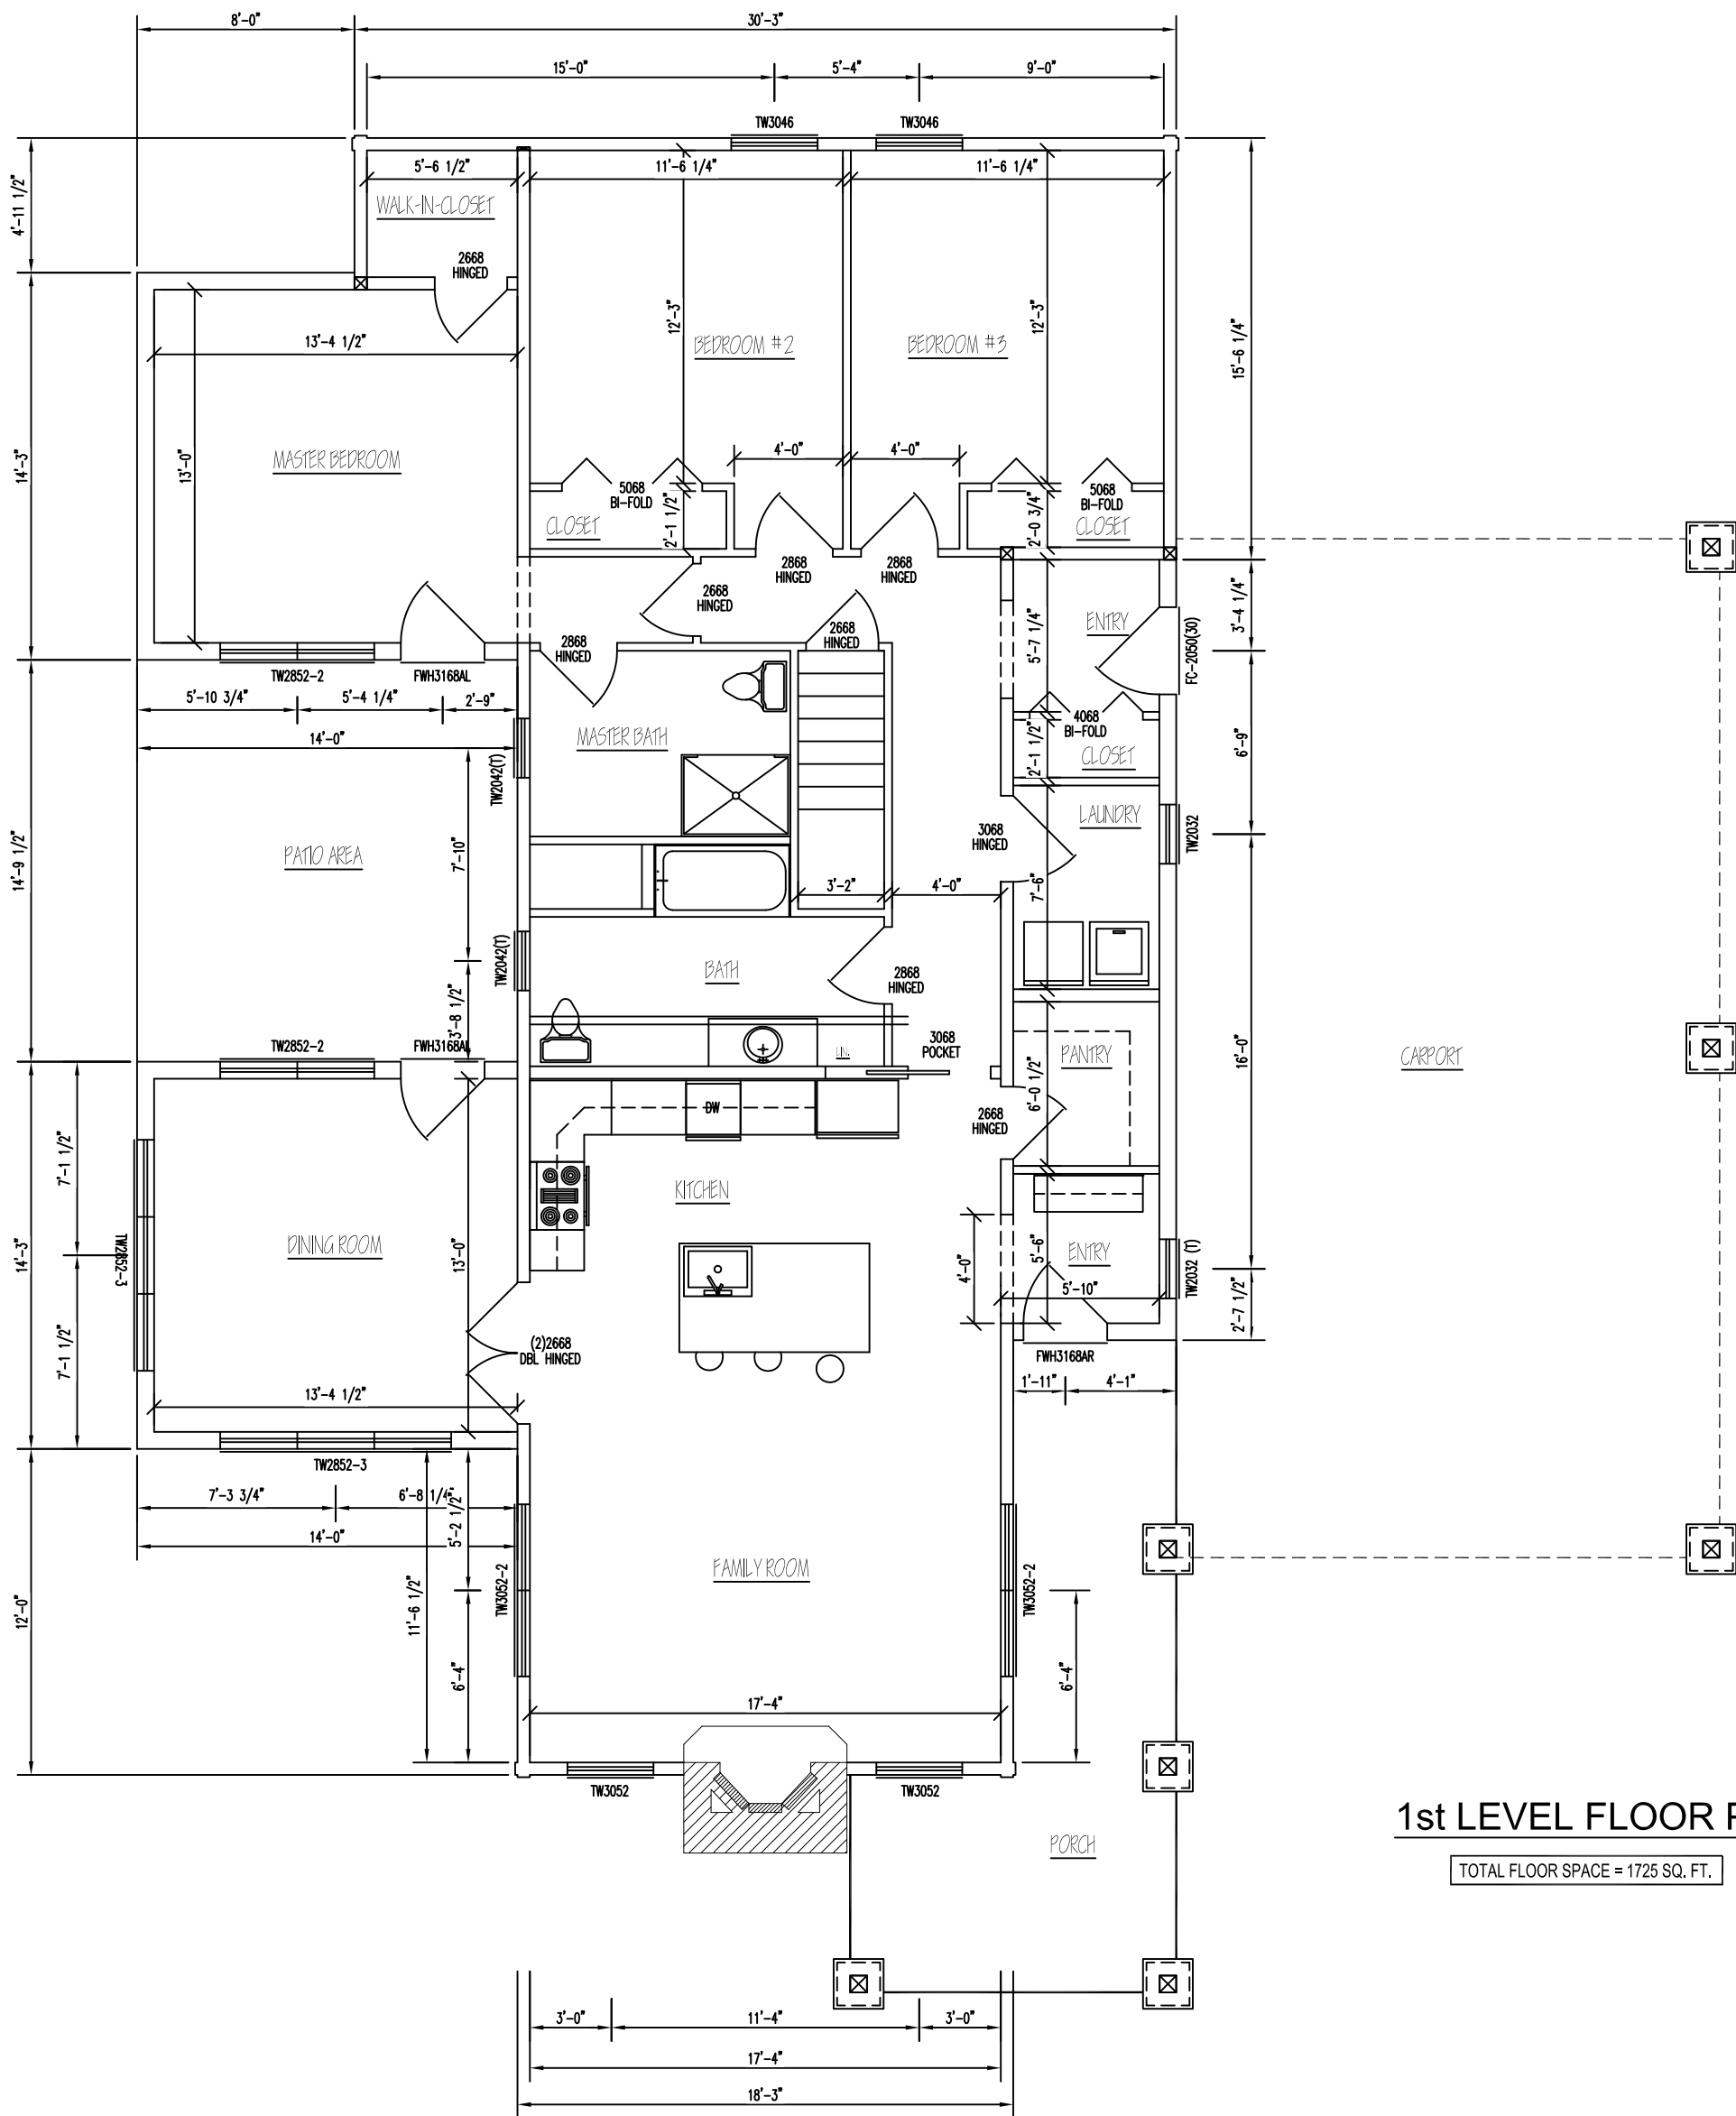

1st LEVEL FLOOR PLAN

TOTAL FLOOR SPACE = 1725 SQ. FT.