



FRONT ELEVATION




REAR ELEVATION

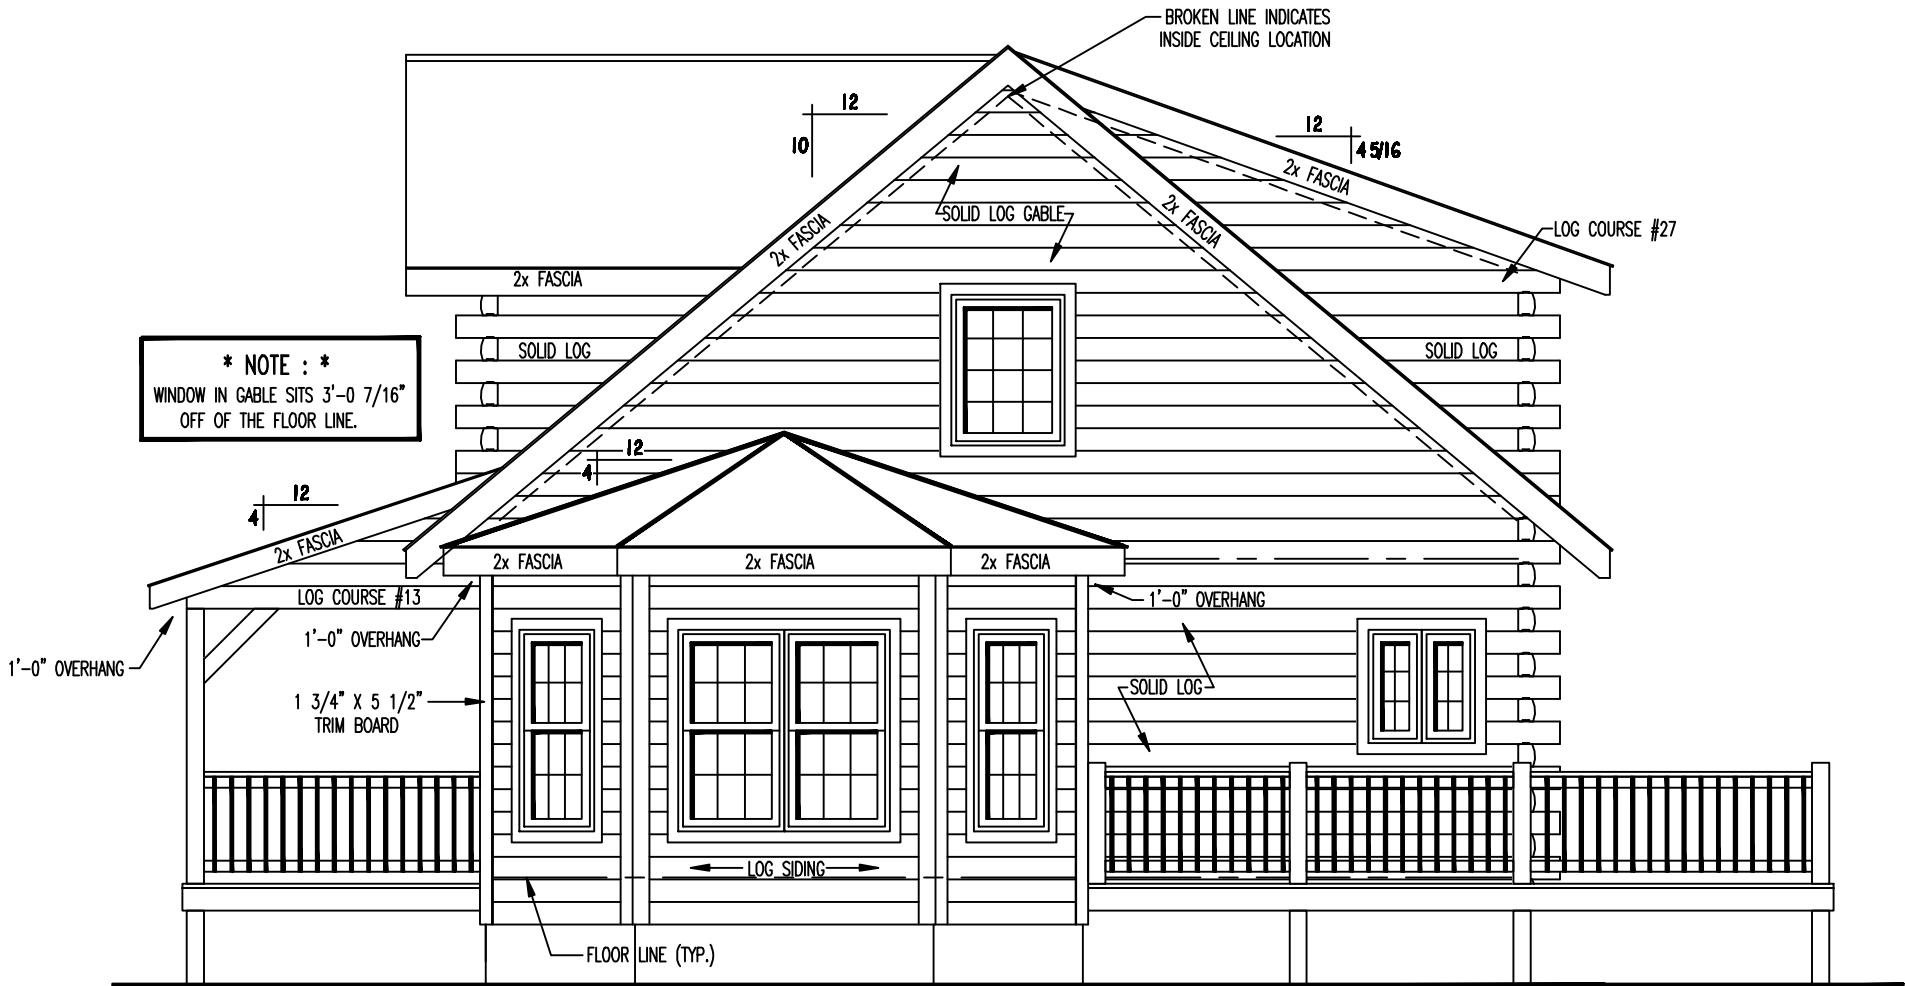

RIGHT ELEVATION

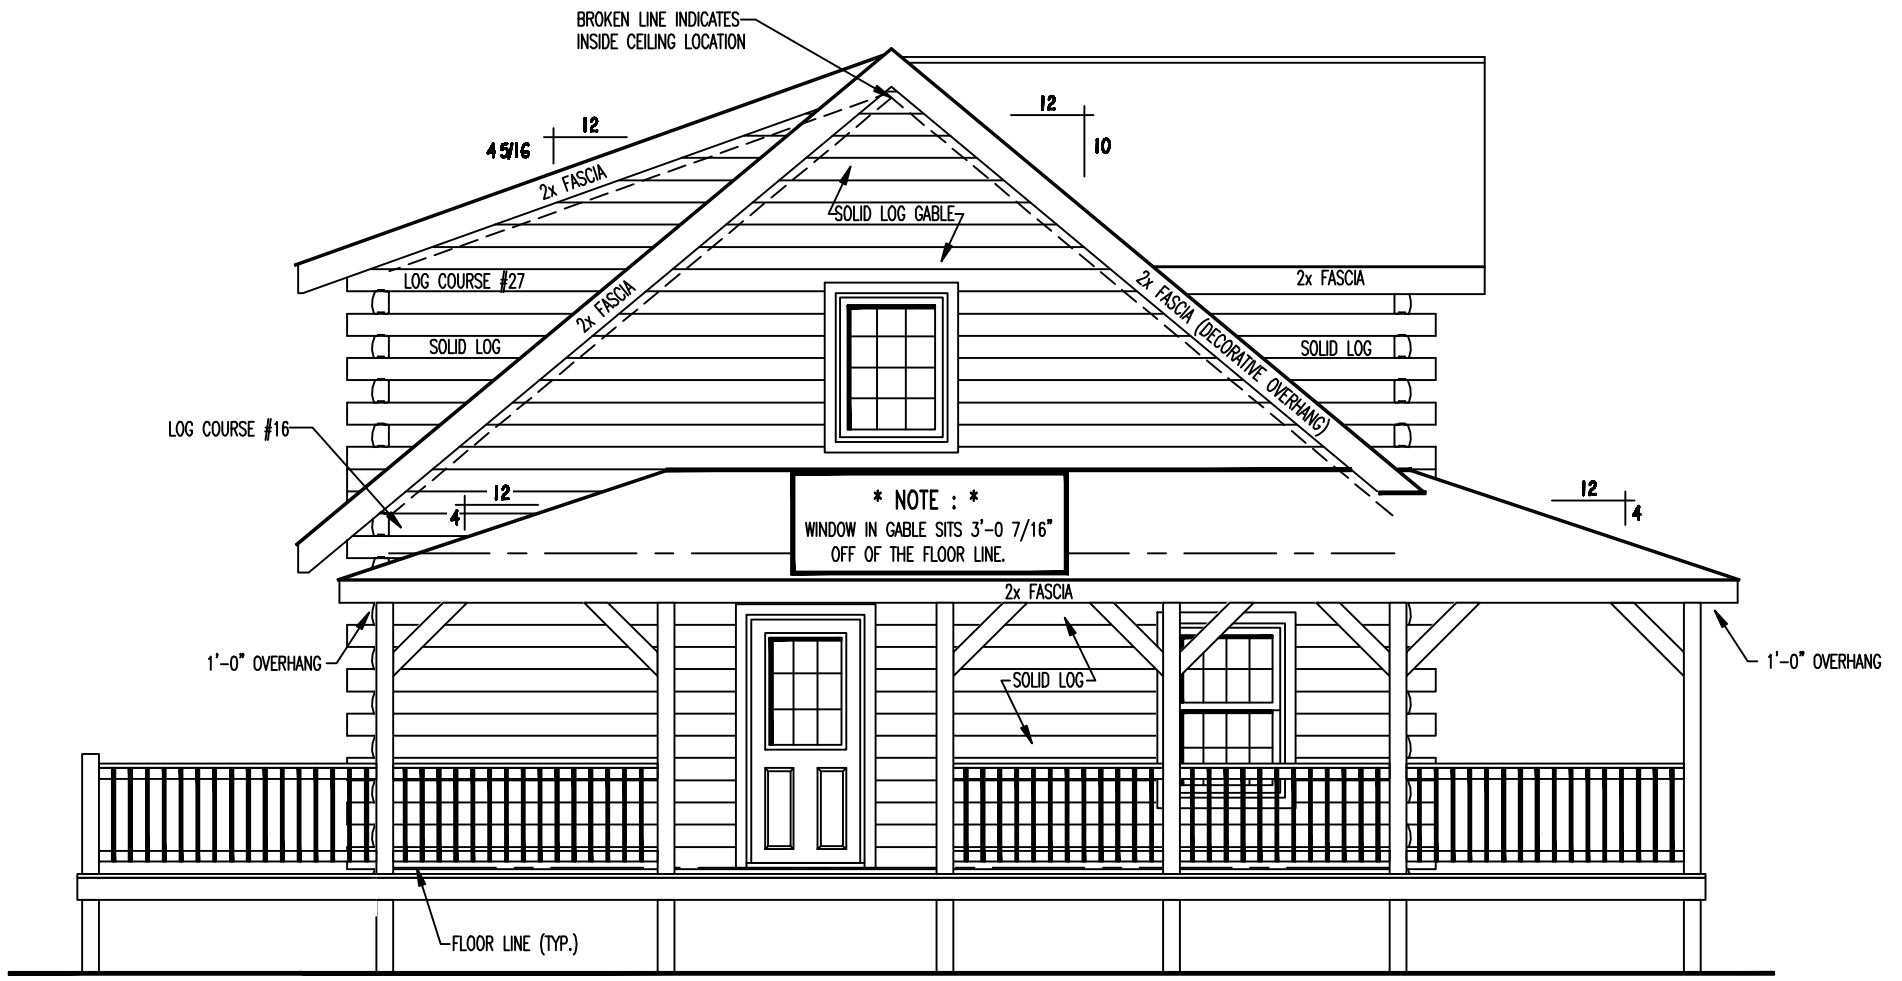

LEFT ELEVATION

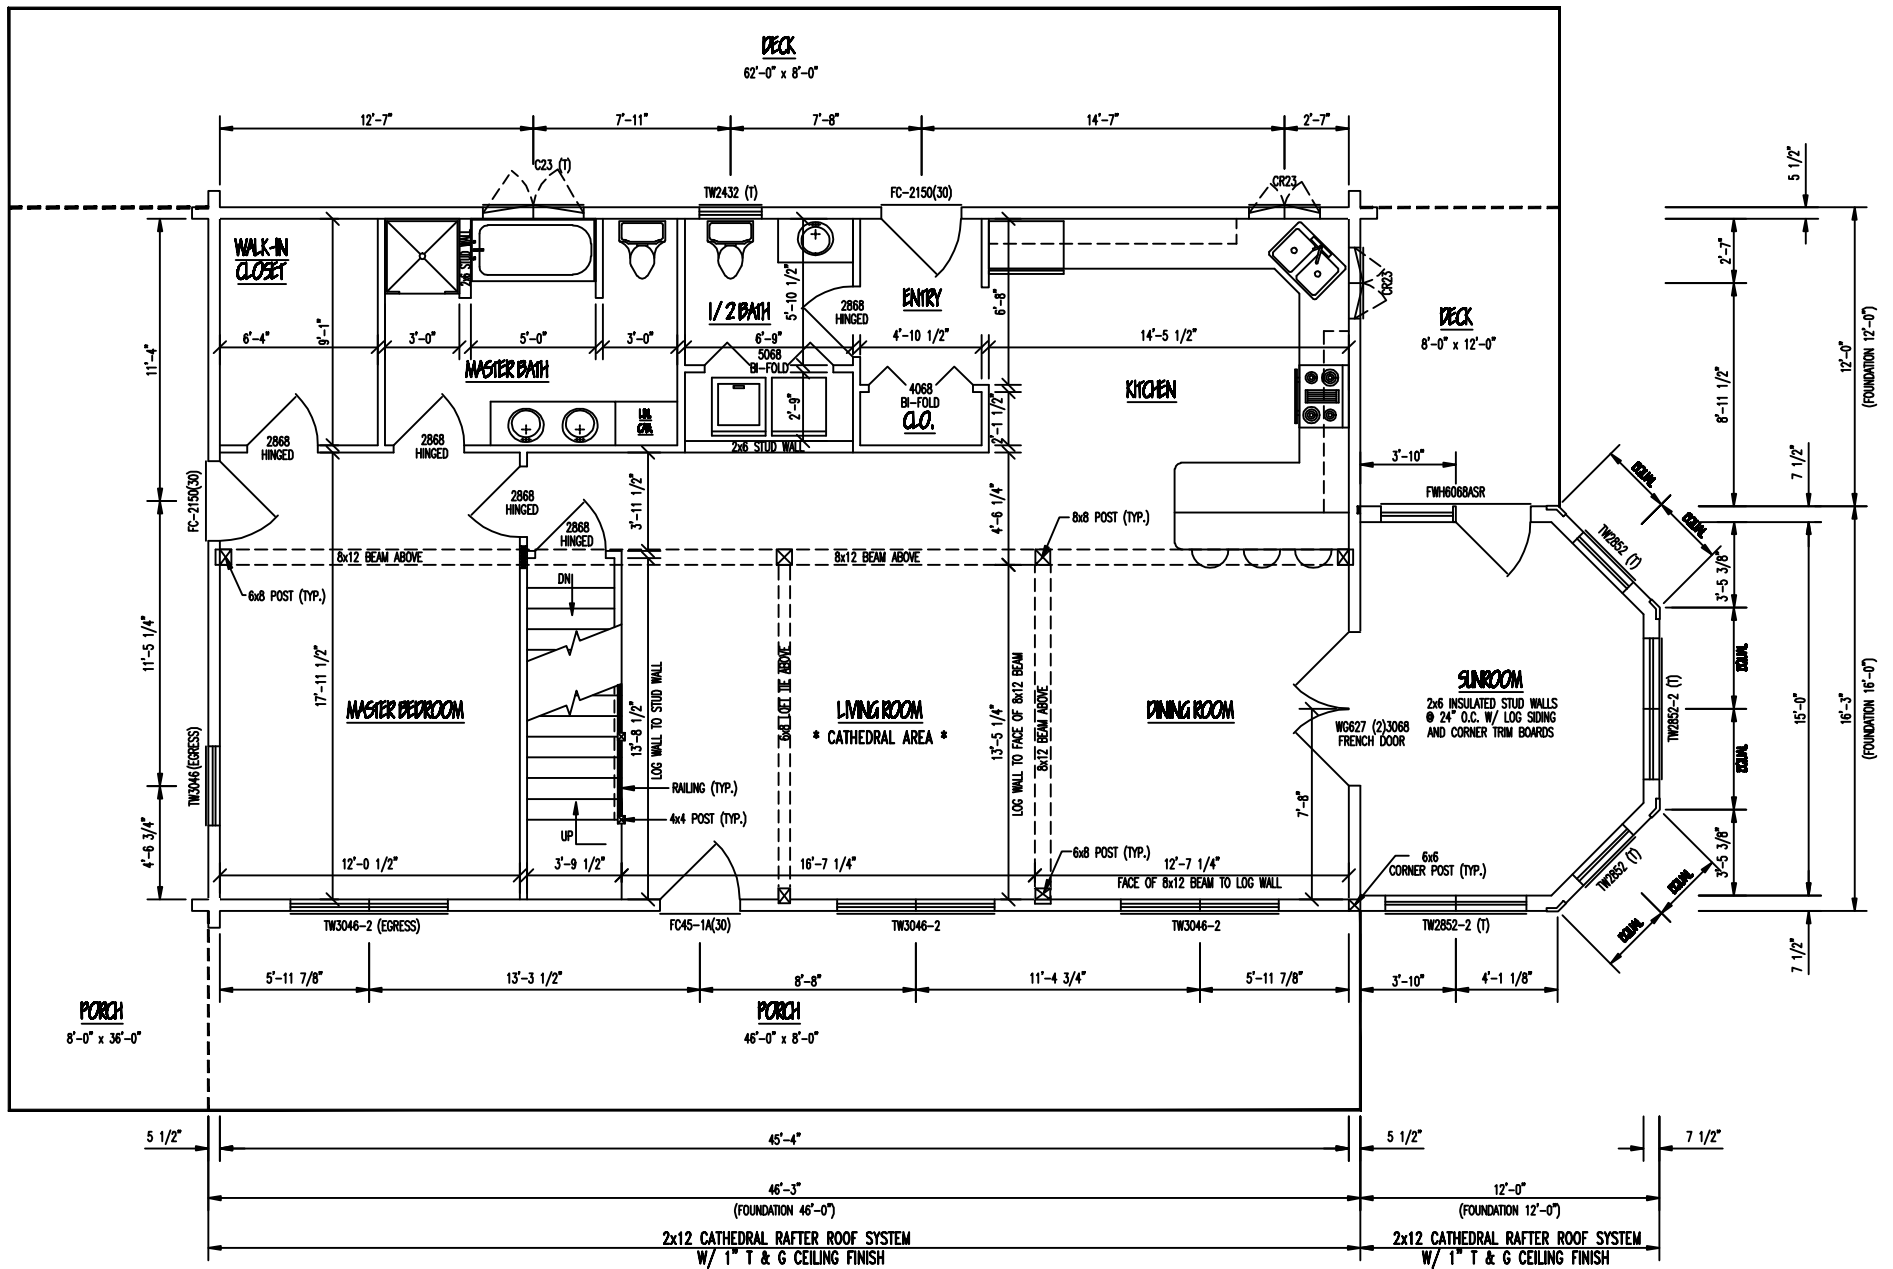

1st LEVEL FLOOR PLAN

1ST LEVEL FLOOR SPACE = 1484 SQ. FT.

PORCH/DECK FLOOR SPACE = 1284 SQ. FT.

