




FRONT ELEVATION

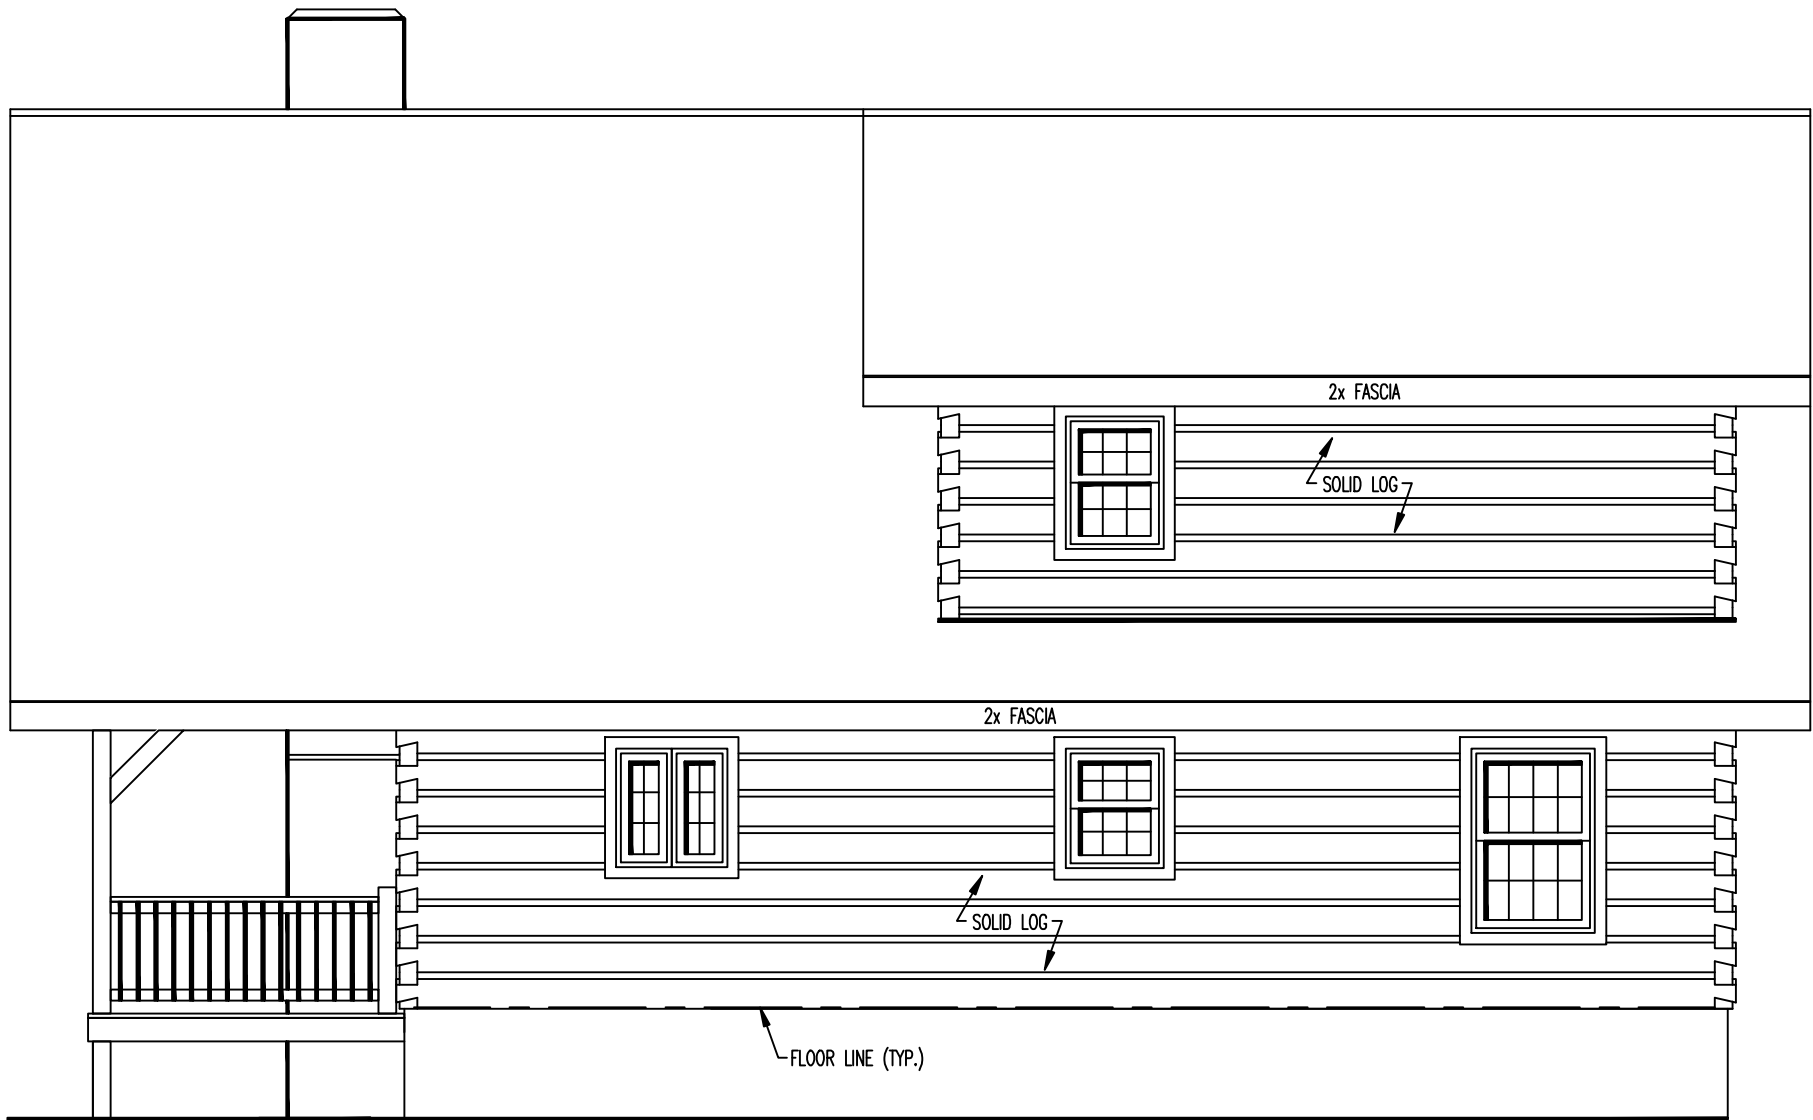


REAR ELEVATION

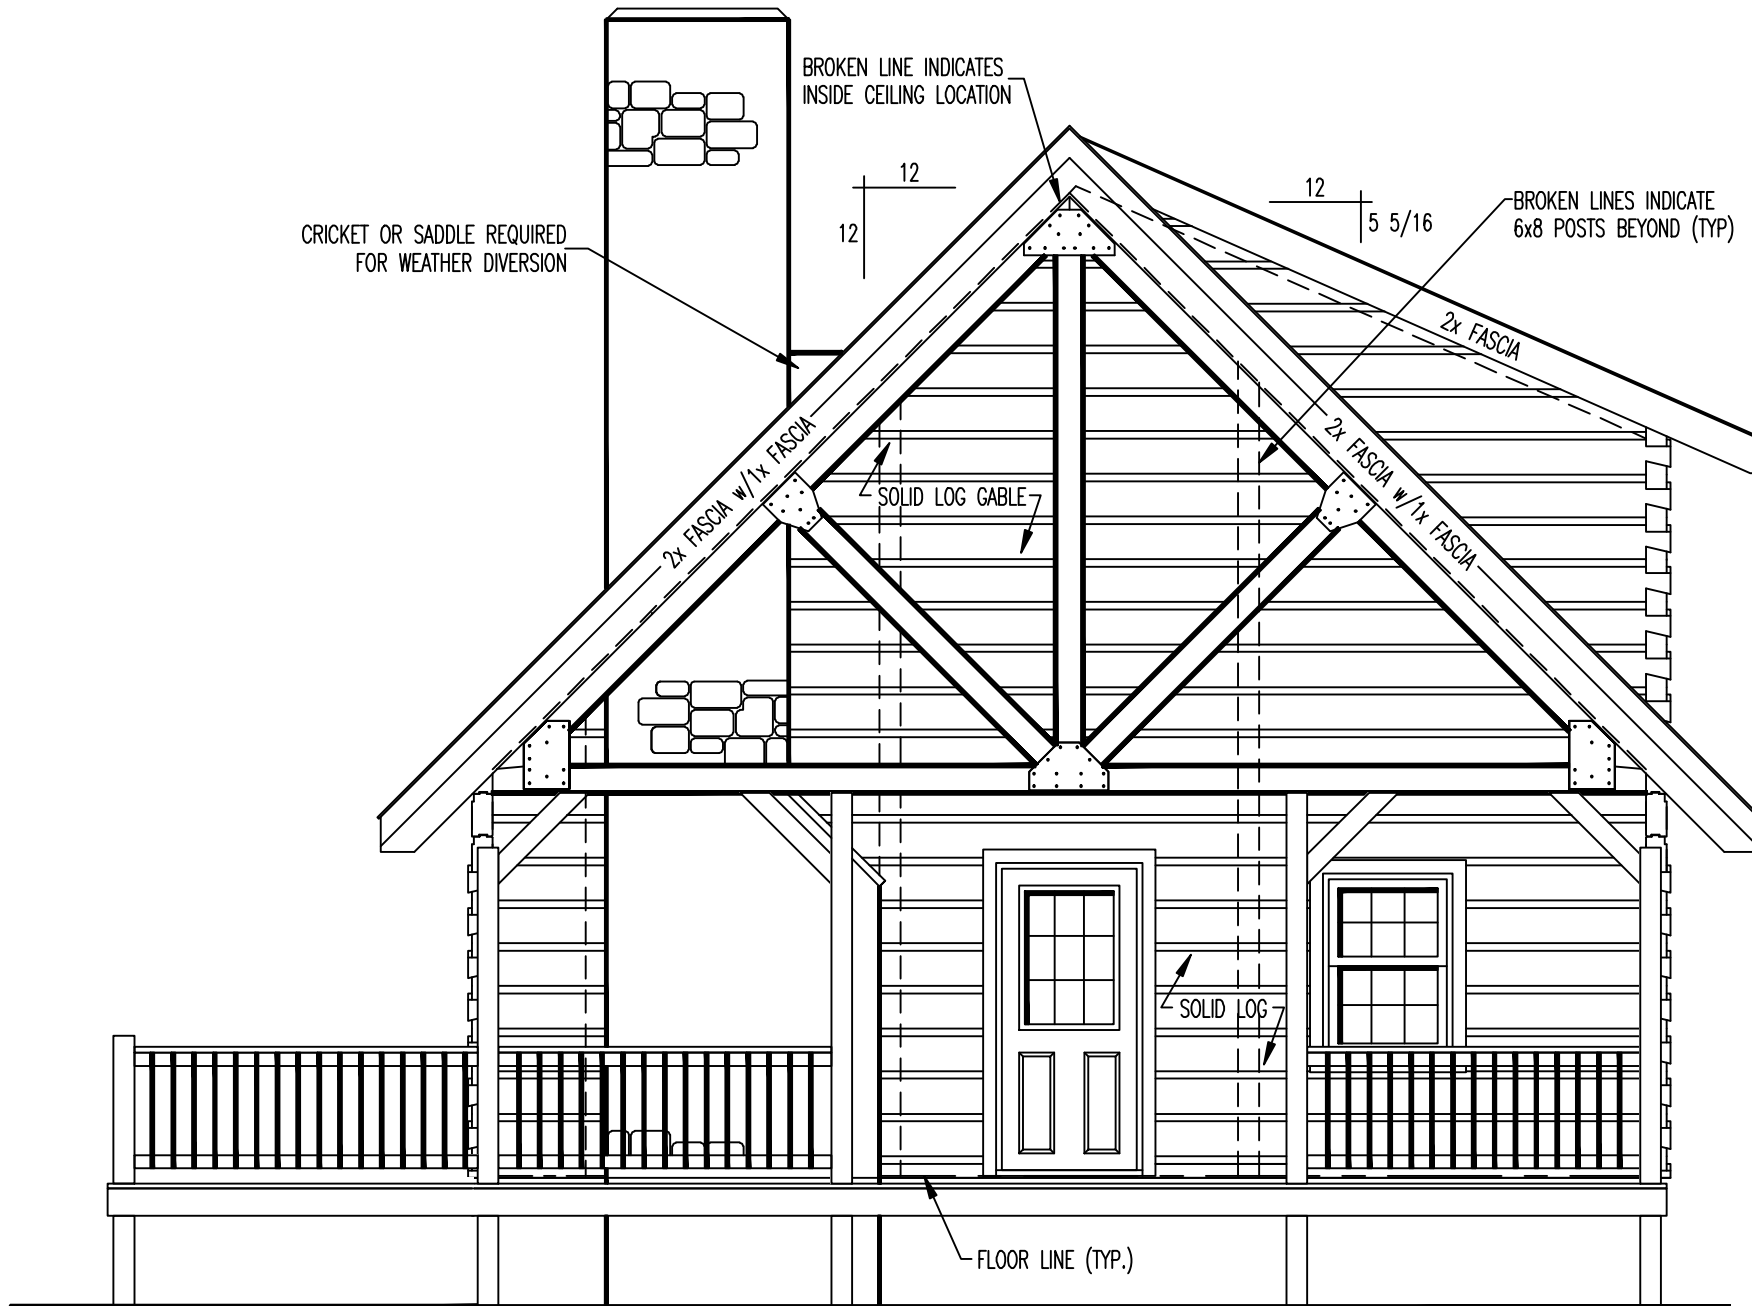

RIGHT ELEVATION

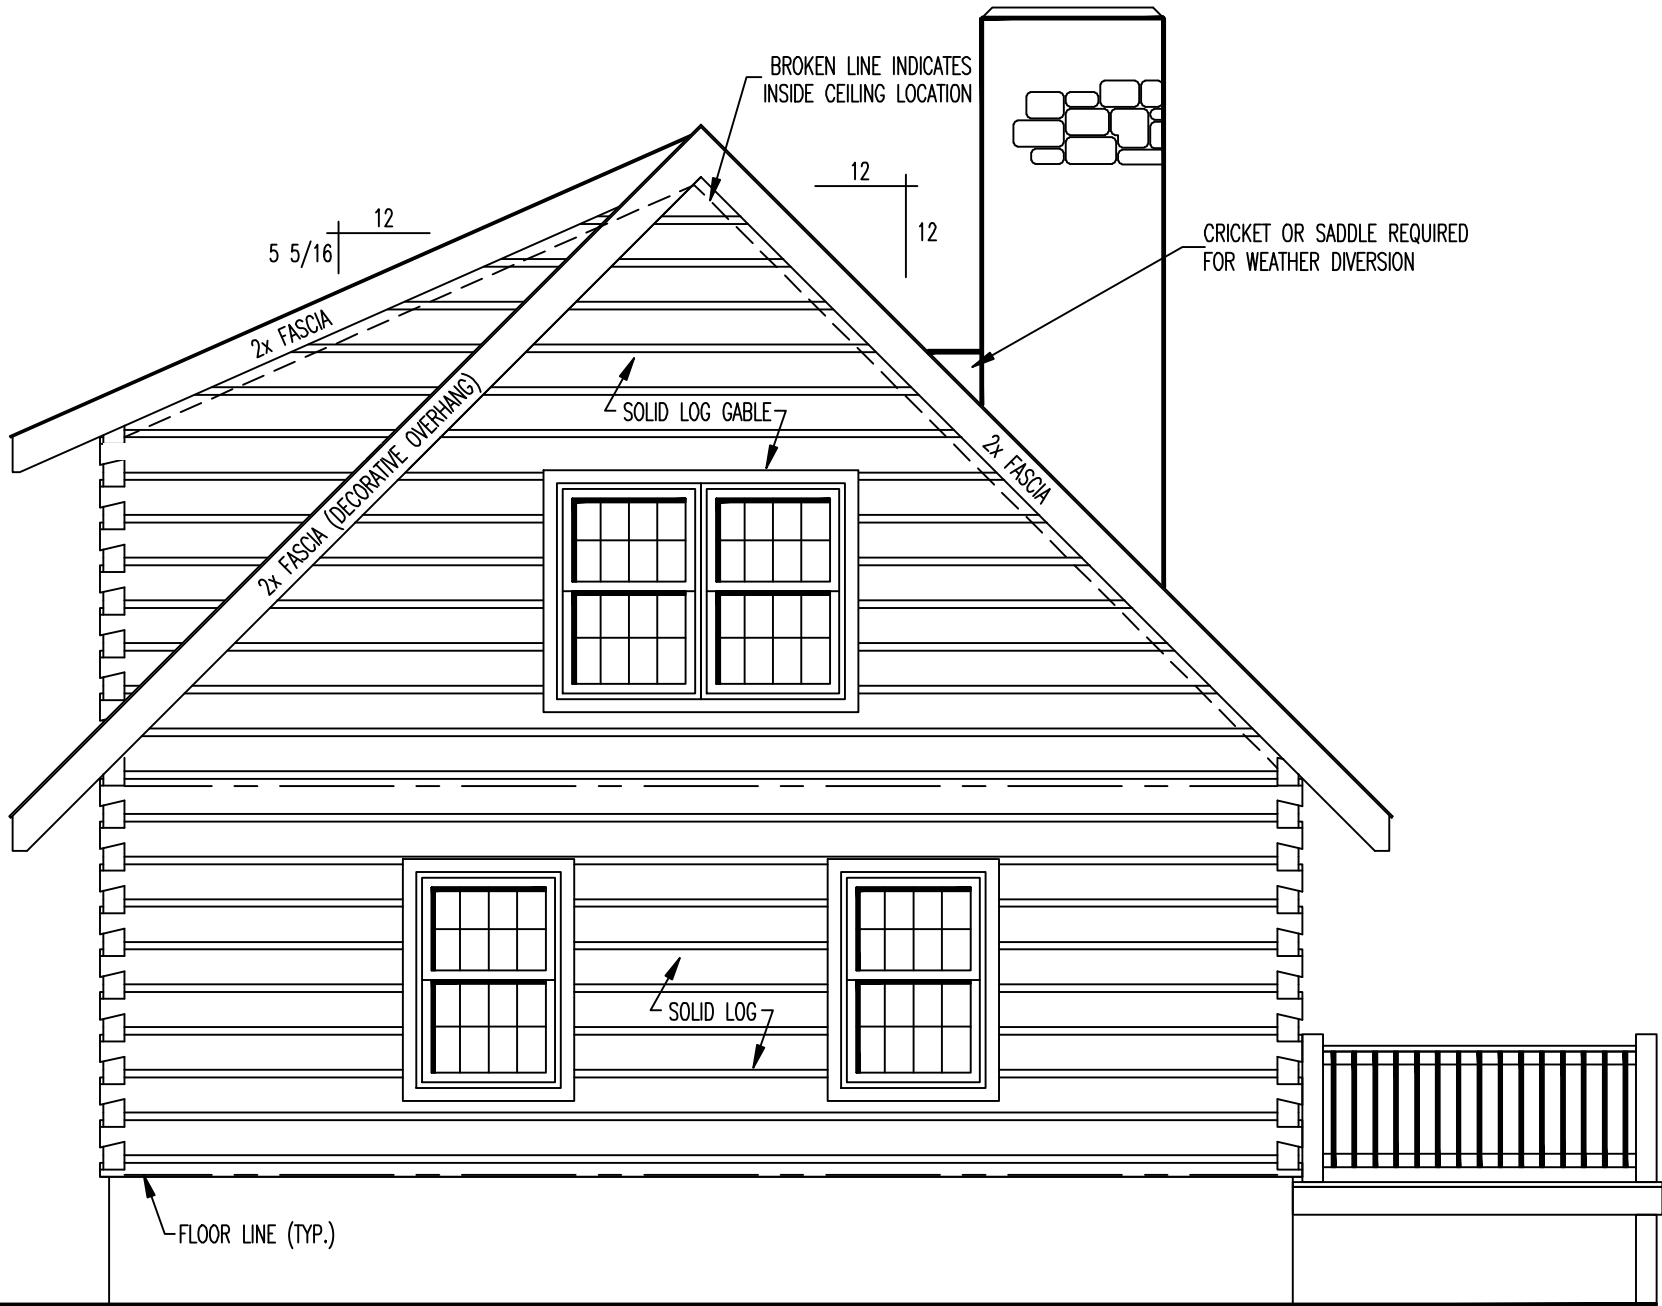

LEFT ELEVATION

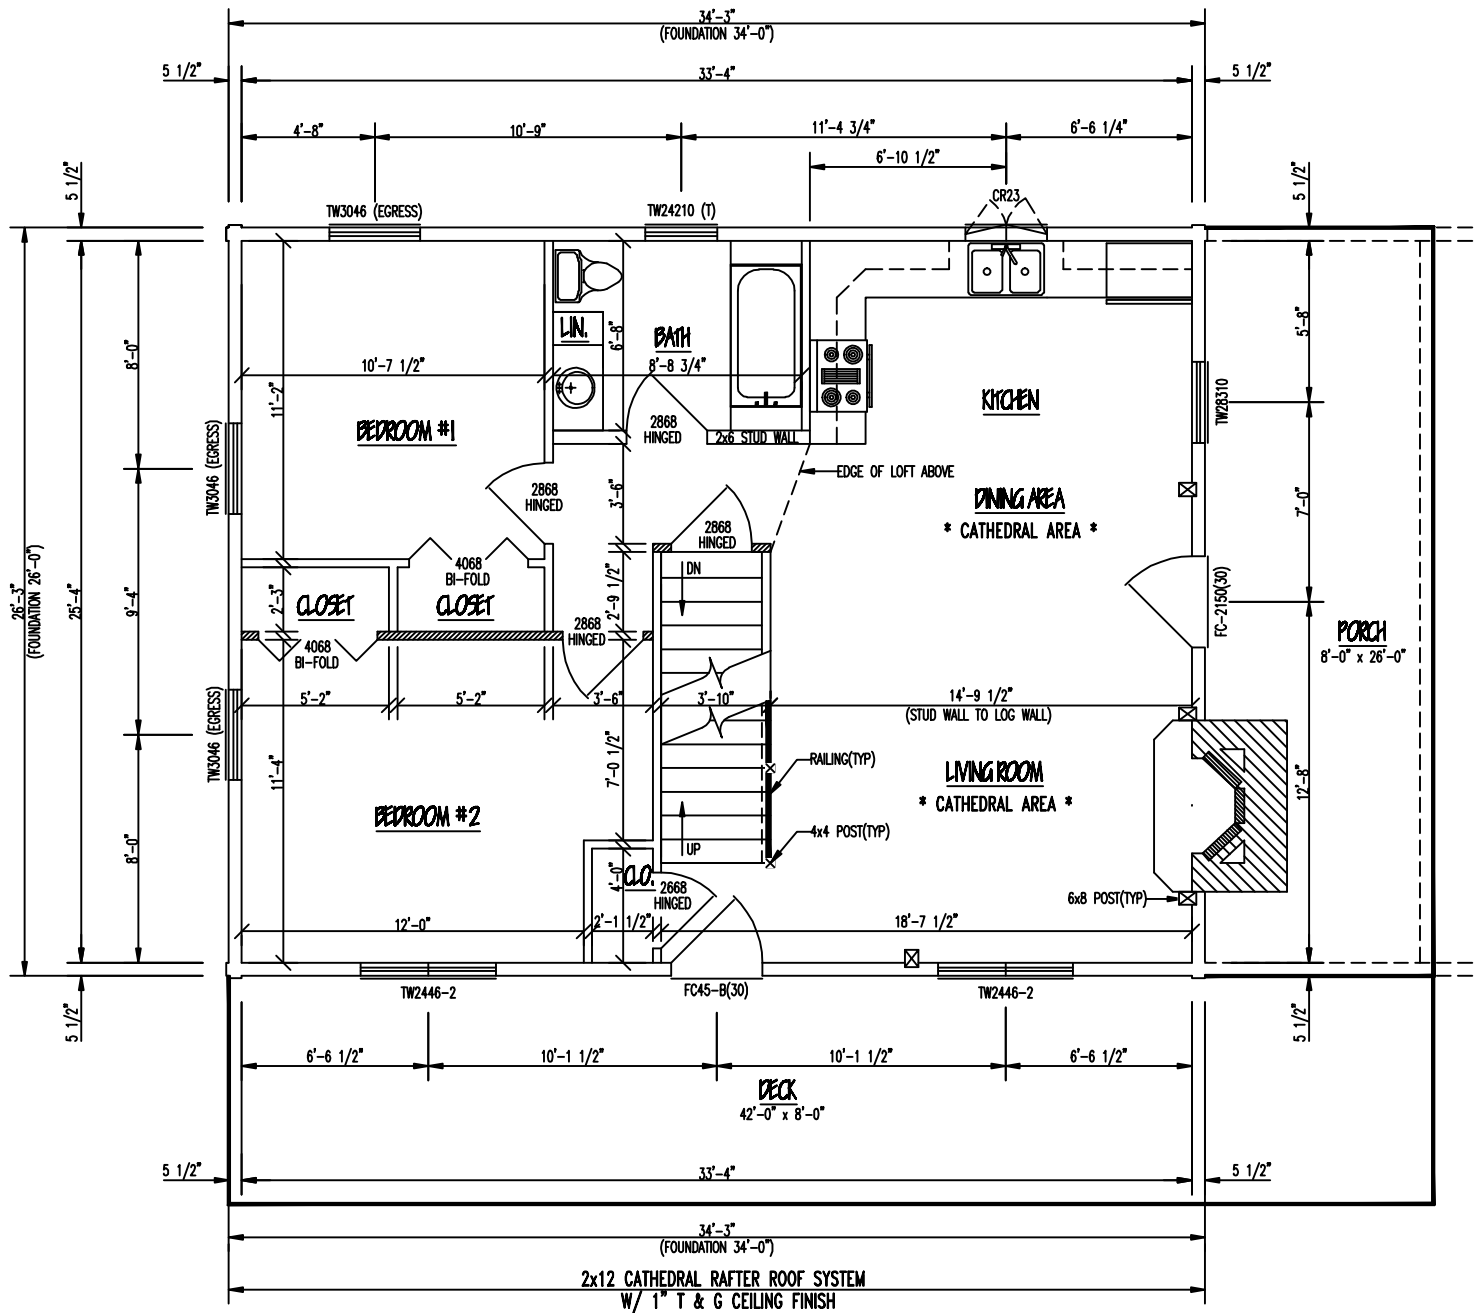


1st LEVEL FLOOR PLAN

 - INDICATES BEARING WALLS

1ST LEVEL FLOOR SPACE = 884 SQ. FT.

PORCH/DECK FLOOR SPACE = 548 SQ. FT.

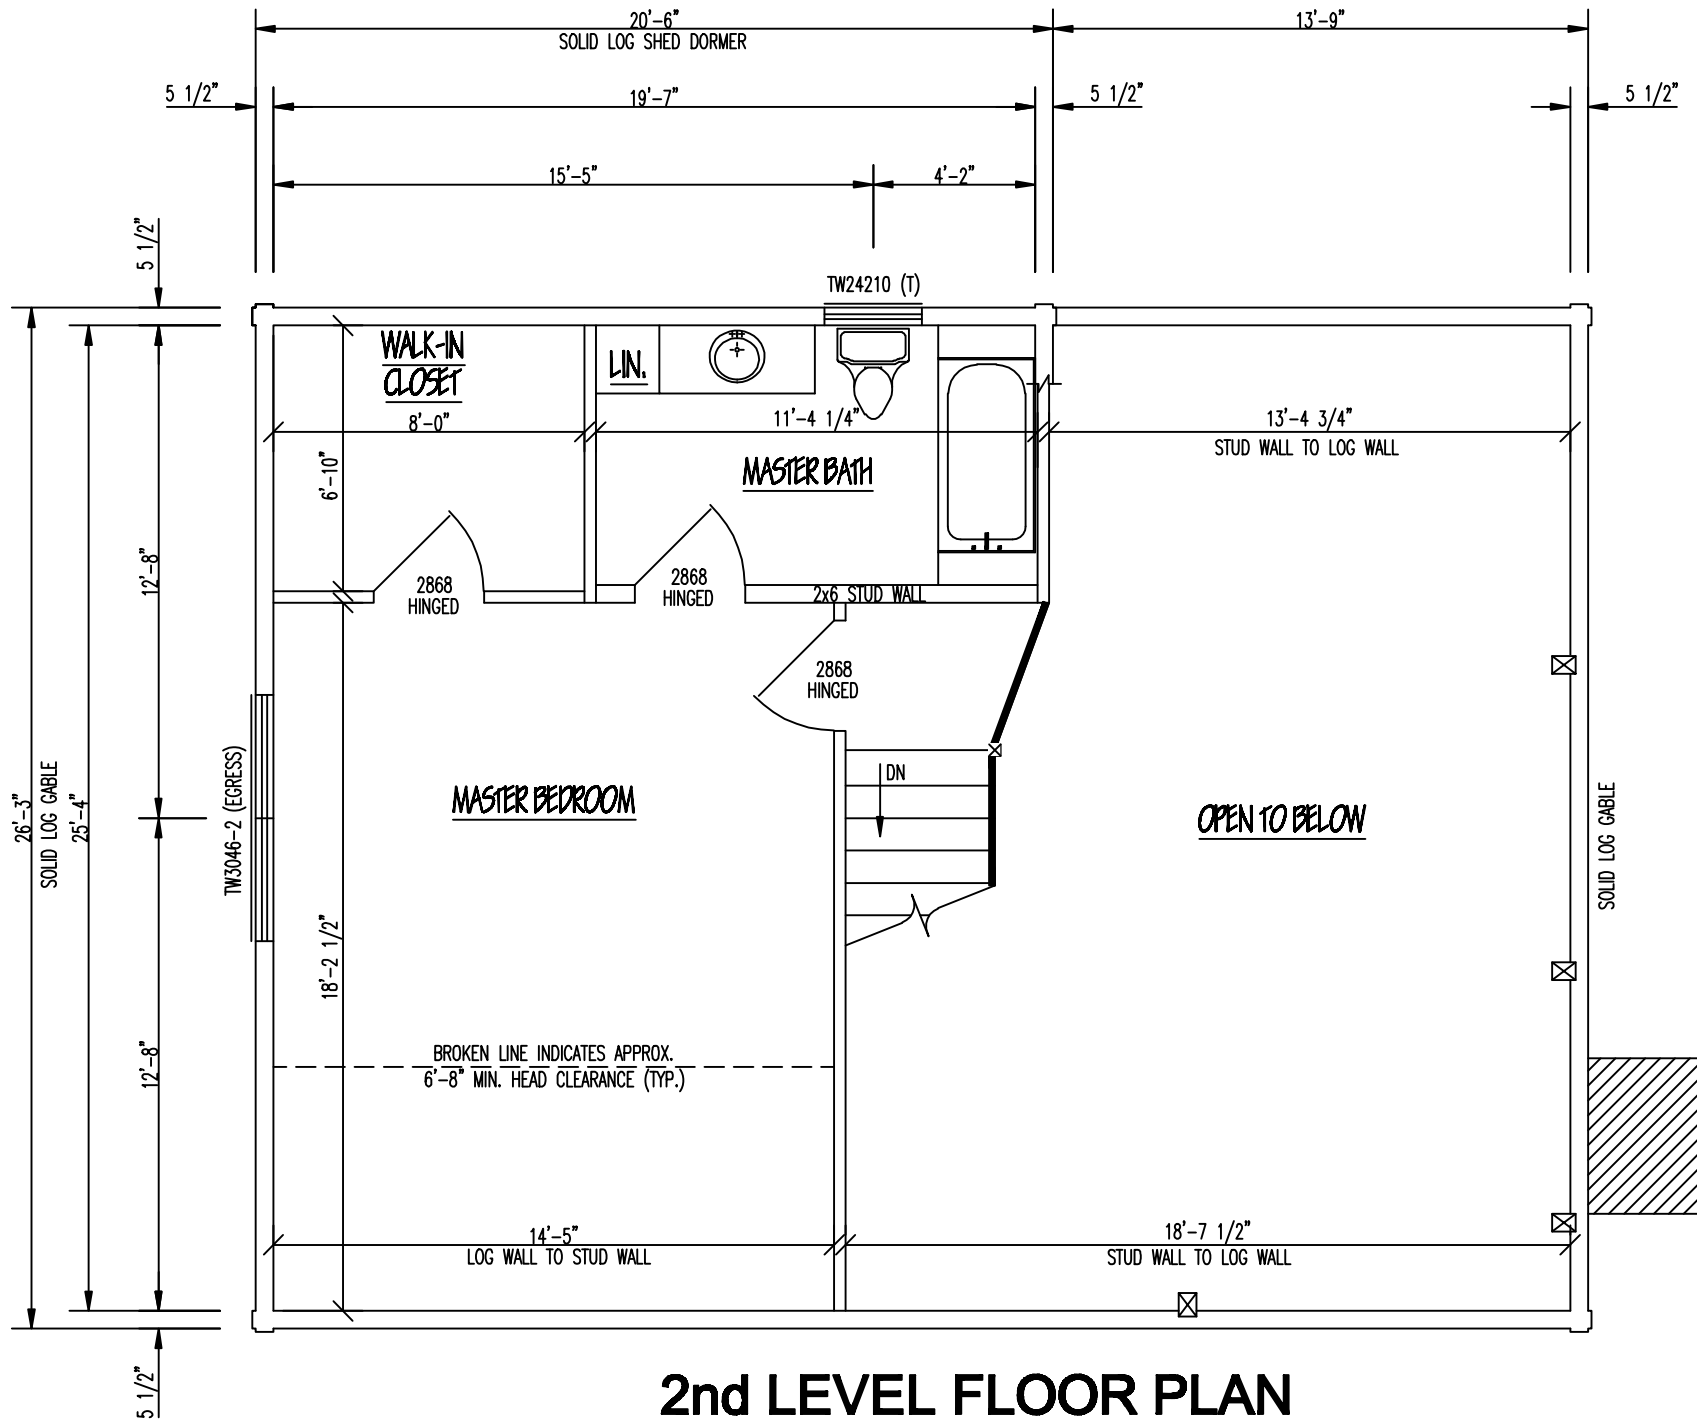

2nd LEVEL FLOOR PLAN

2ND LEVEL FLOOR SPACE = 447 SQ. FT.