

PLEASE VERIFY DOOR
SIZE AND LOCATION
PRIOR TO CONSTRUCTION

FRONT ELEVATION


STEPS AND POSTS TO
GRADE BY OWNER/OTHERS

VERIFY GRADE


FLOOR LINE (TYP.)

1'-0" OVERHANG


FLOOR LINE (TYP.)

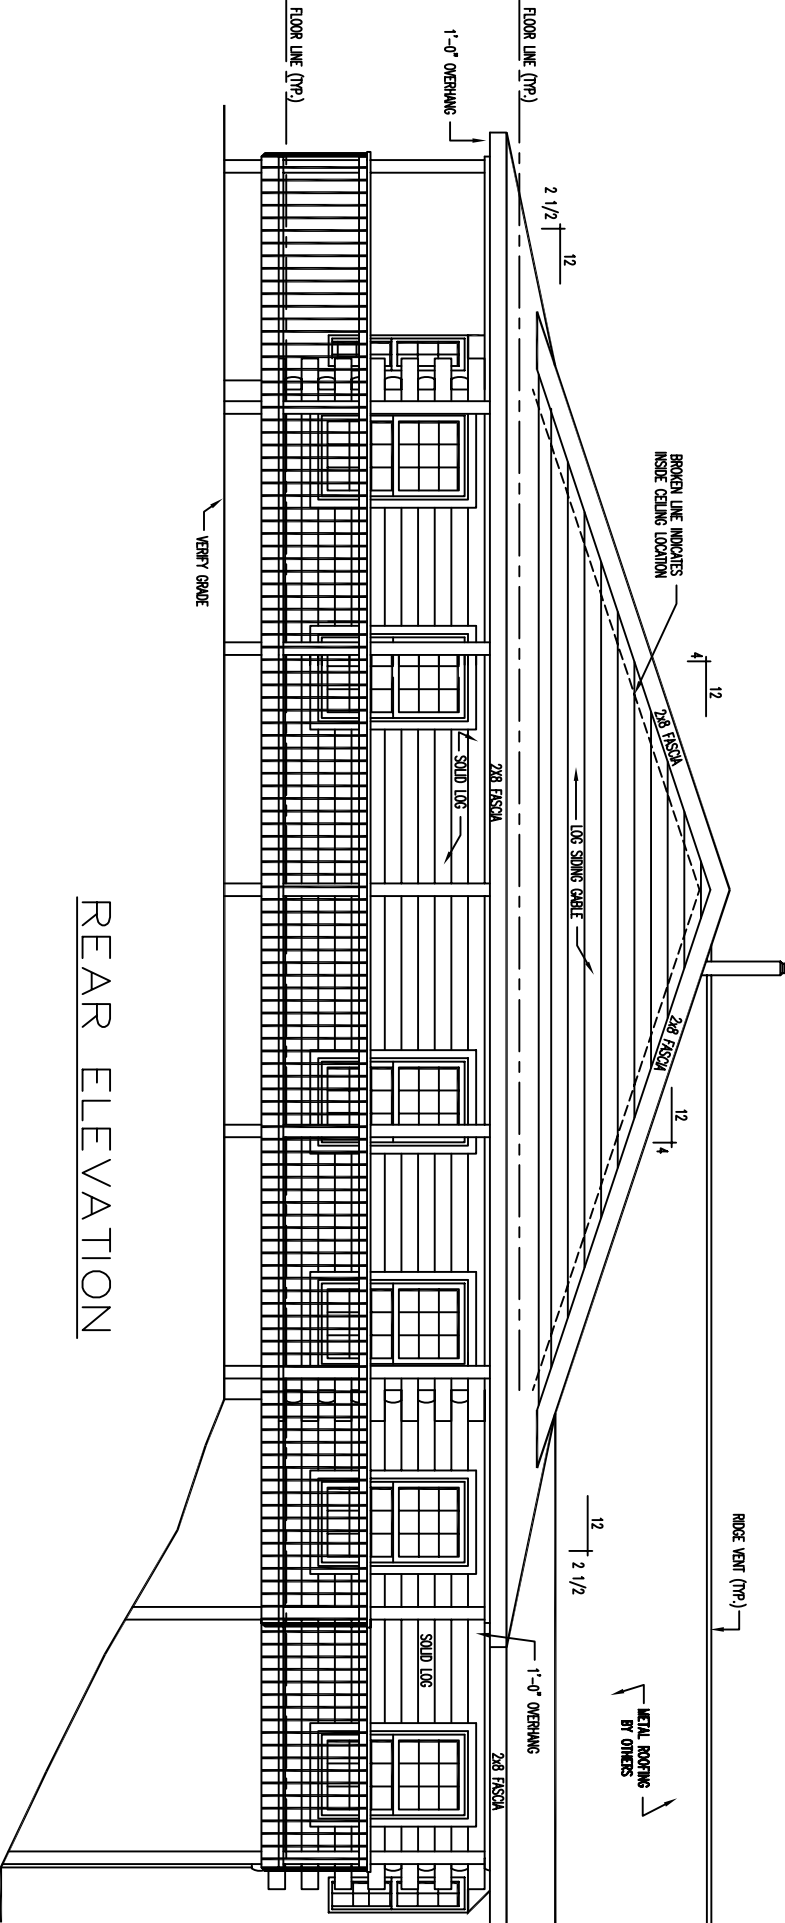

REAR ELEVATION

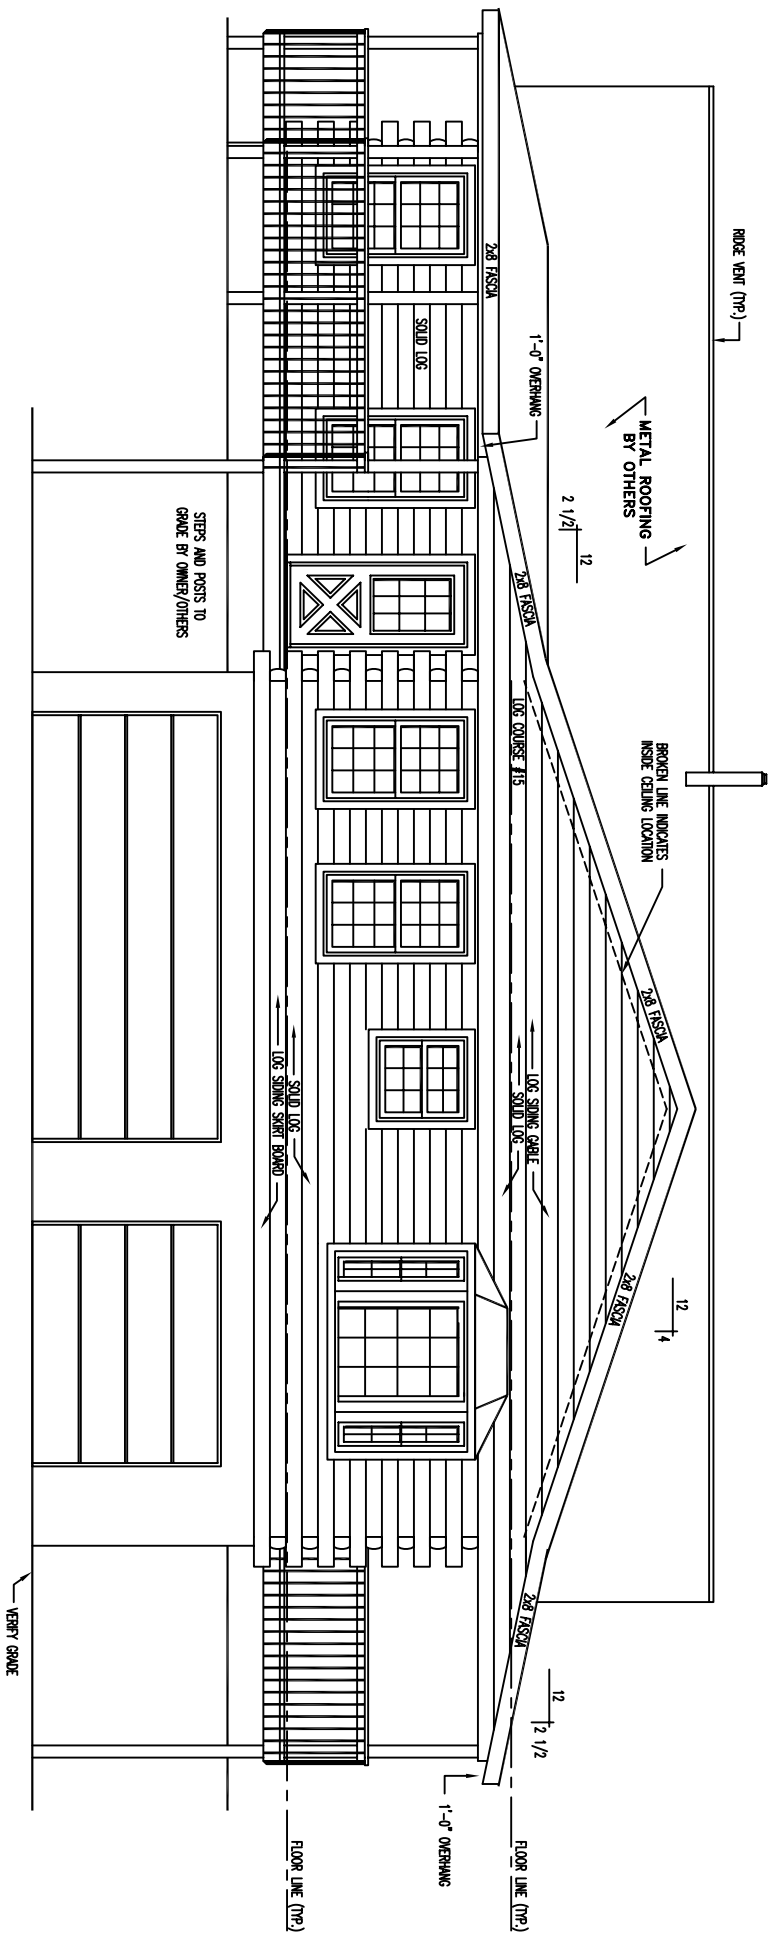

LEFT ELEVATION

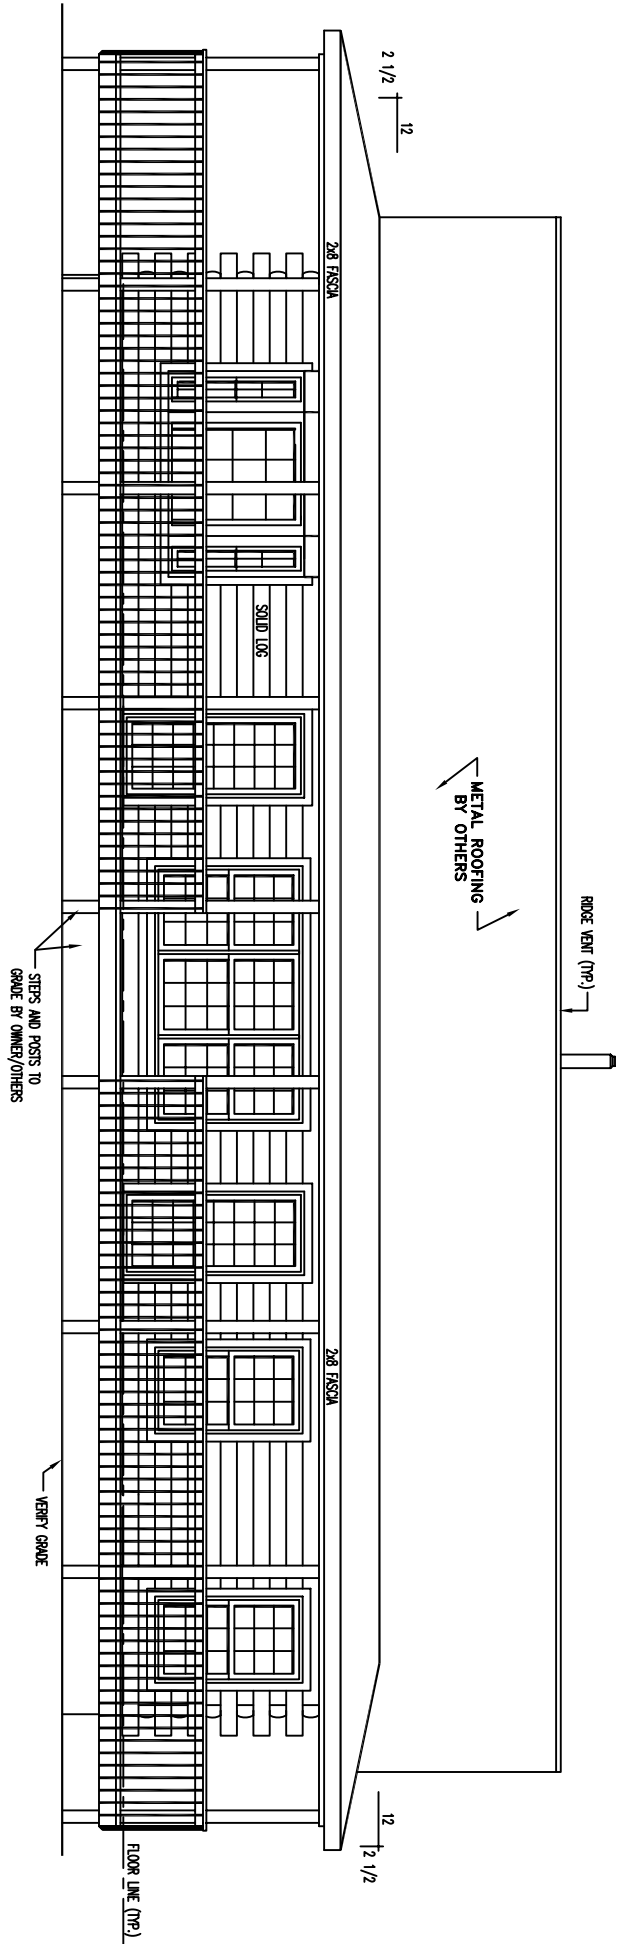

RIGHT ELEVATION

FLOOR PLAN
 DIMENSIONS INDICATED EXCEPT WALLS

