



FRONT ELEVATION




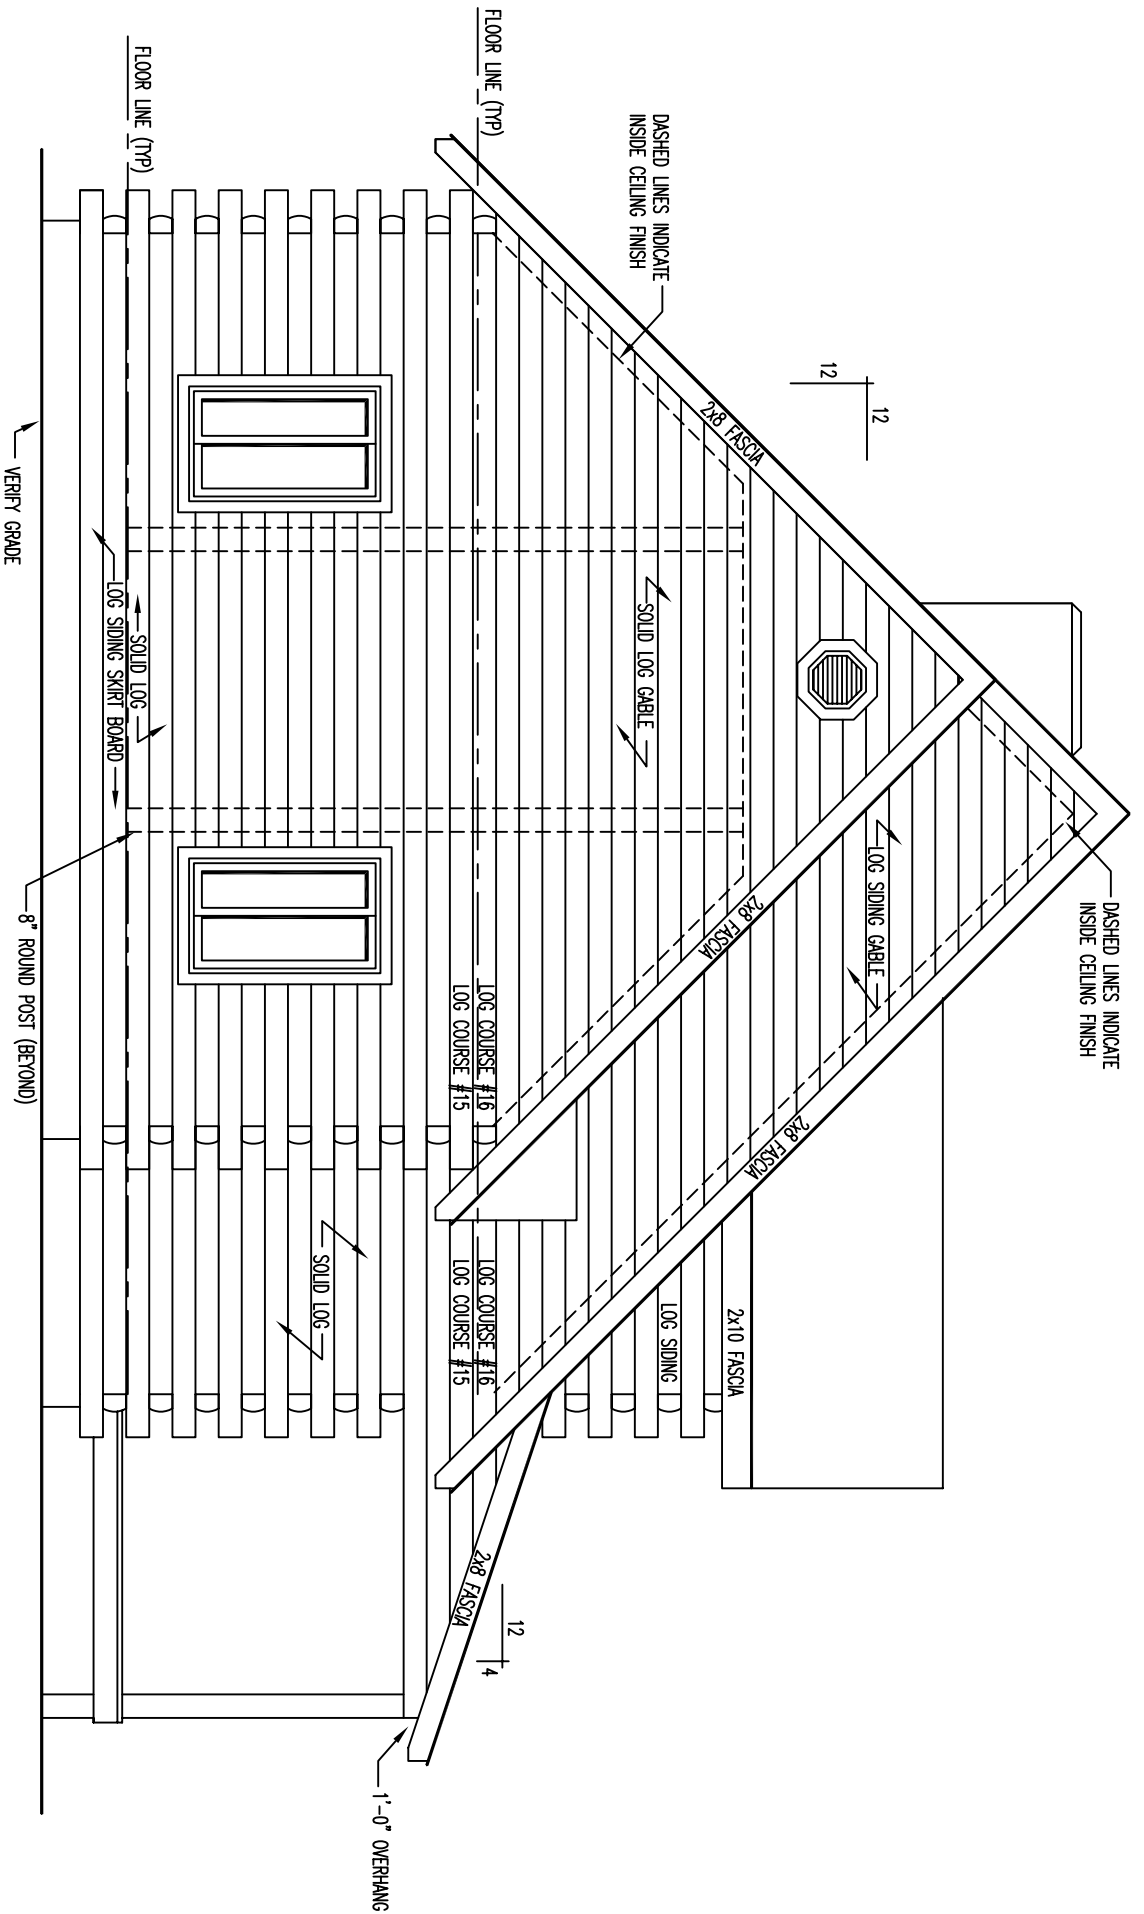

LEFT ELEVATION

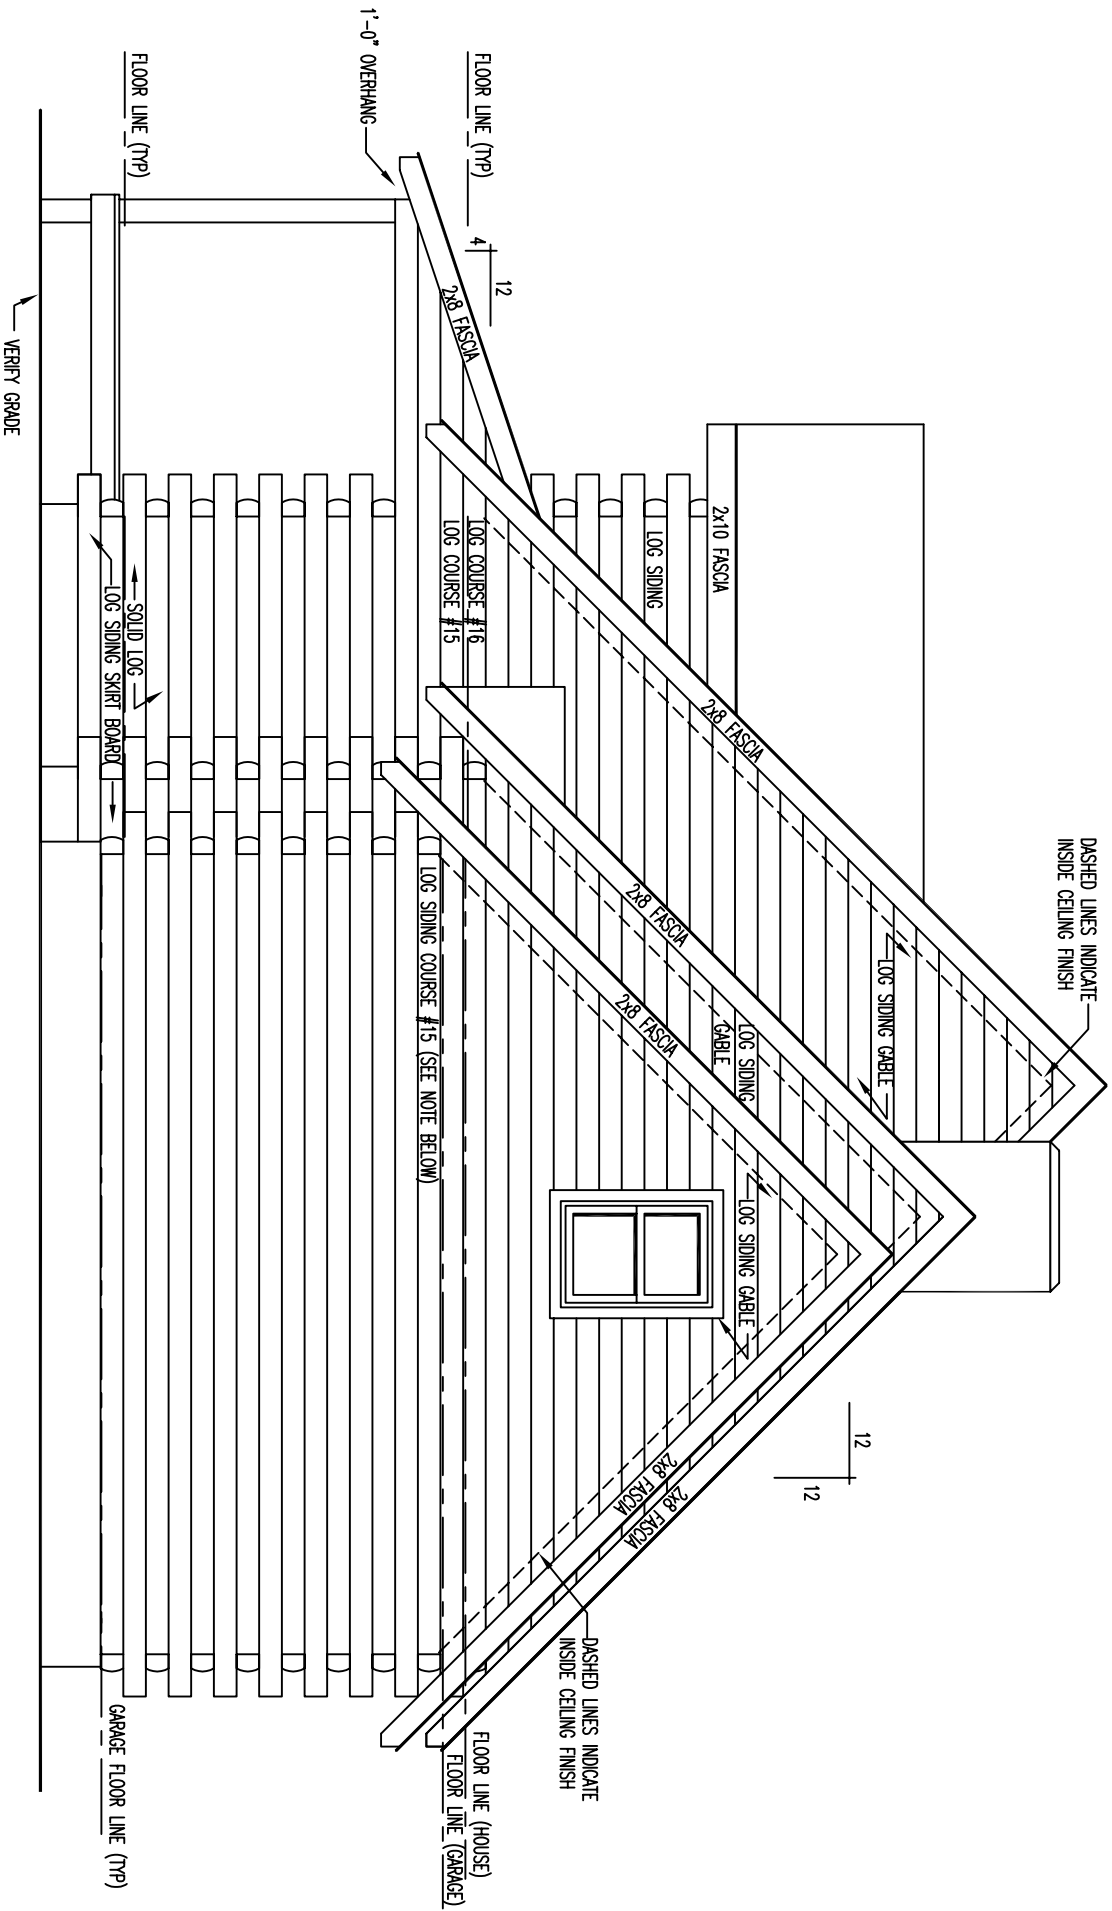

RIGHT ELEVATION

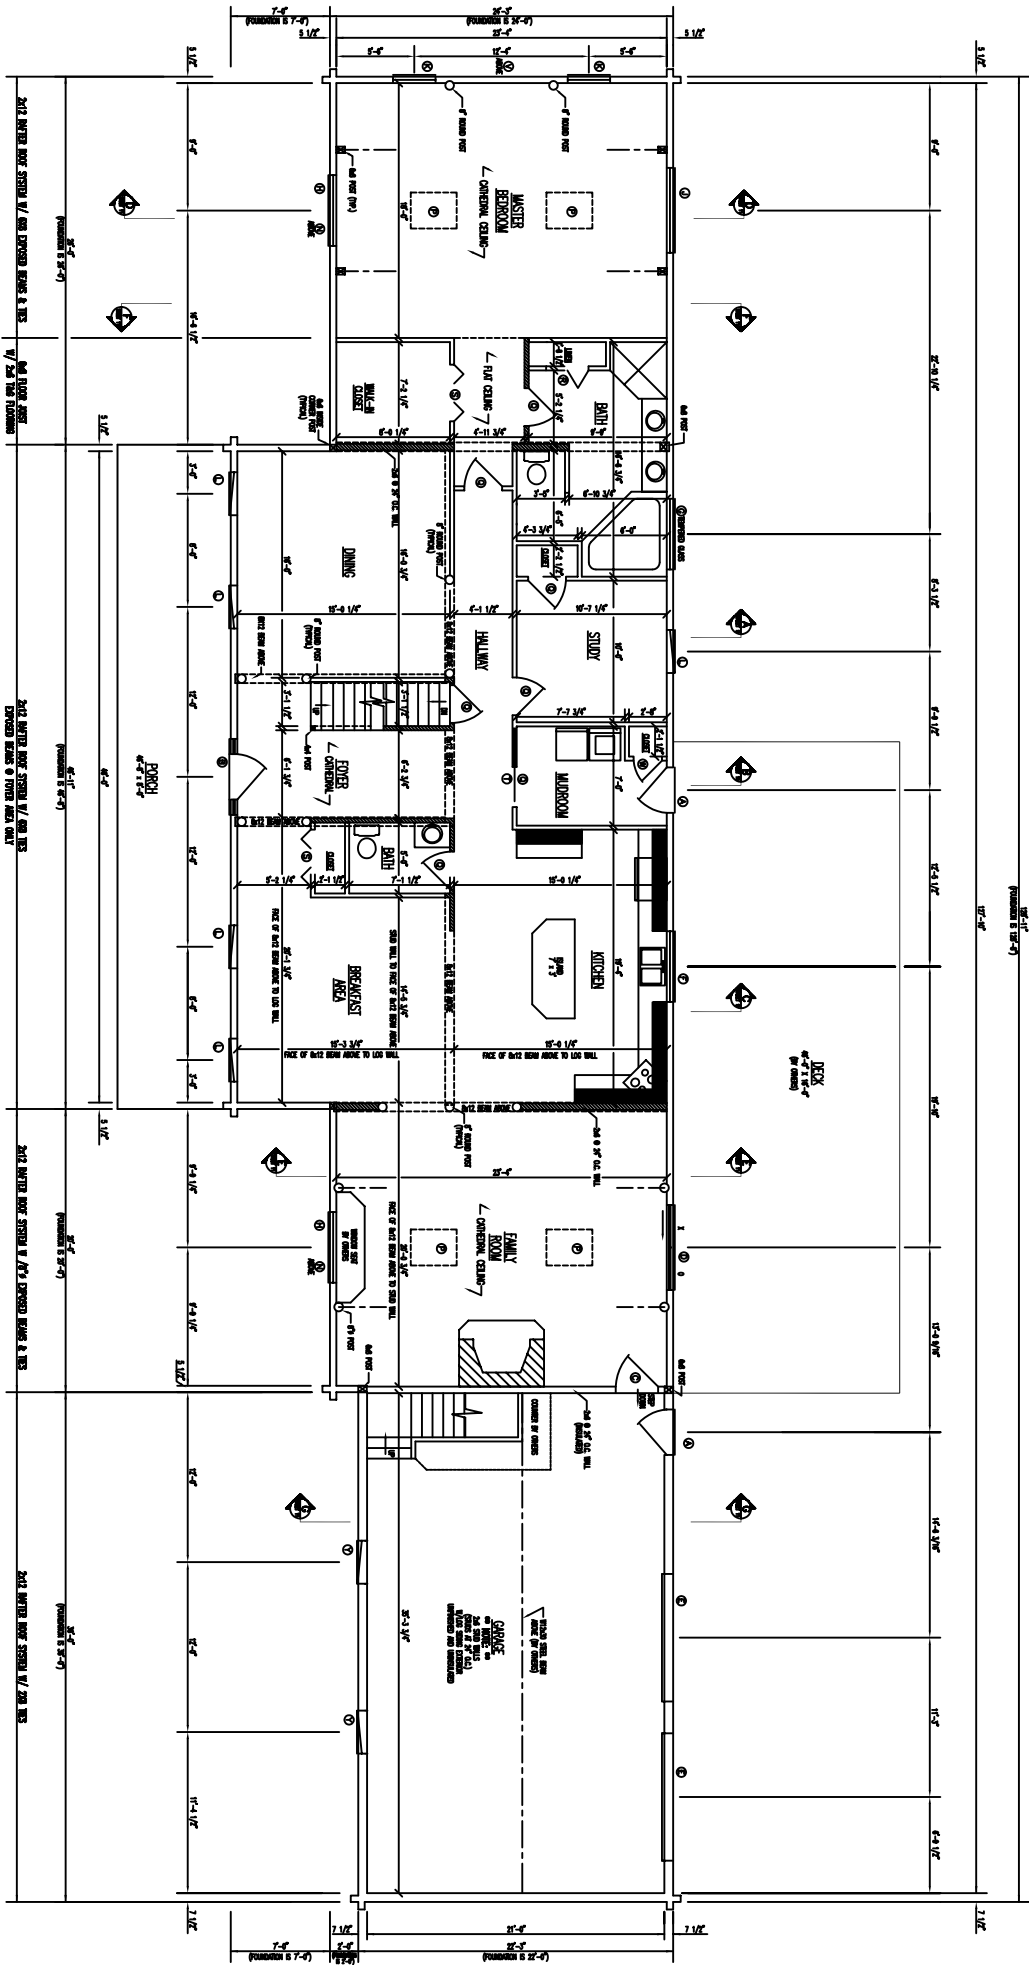

FLOOR PLAN 1st LEVEL

