




FRONT ELEVATION

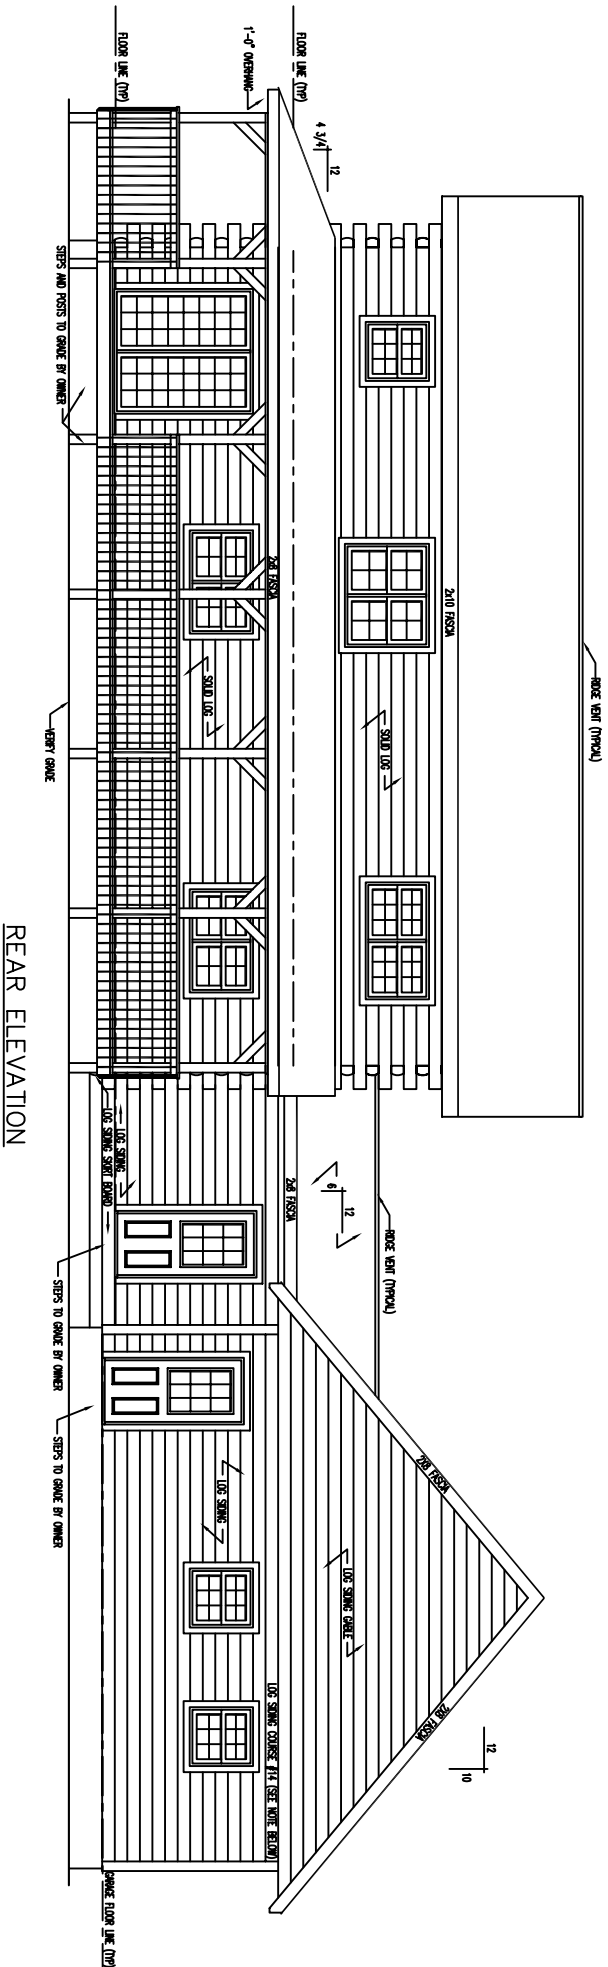


REAR ELEVATION

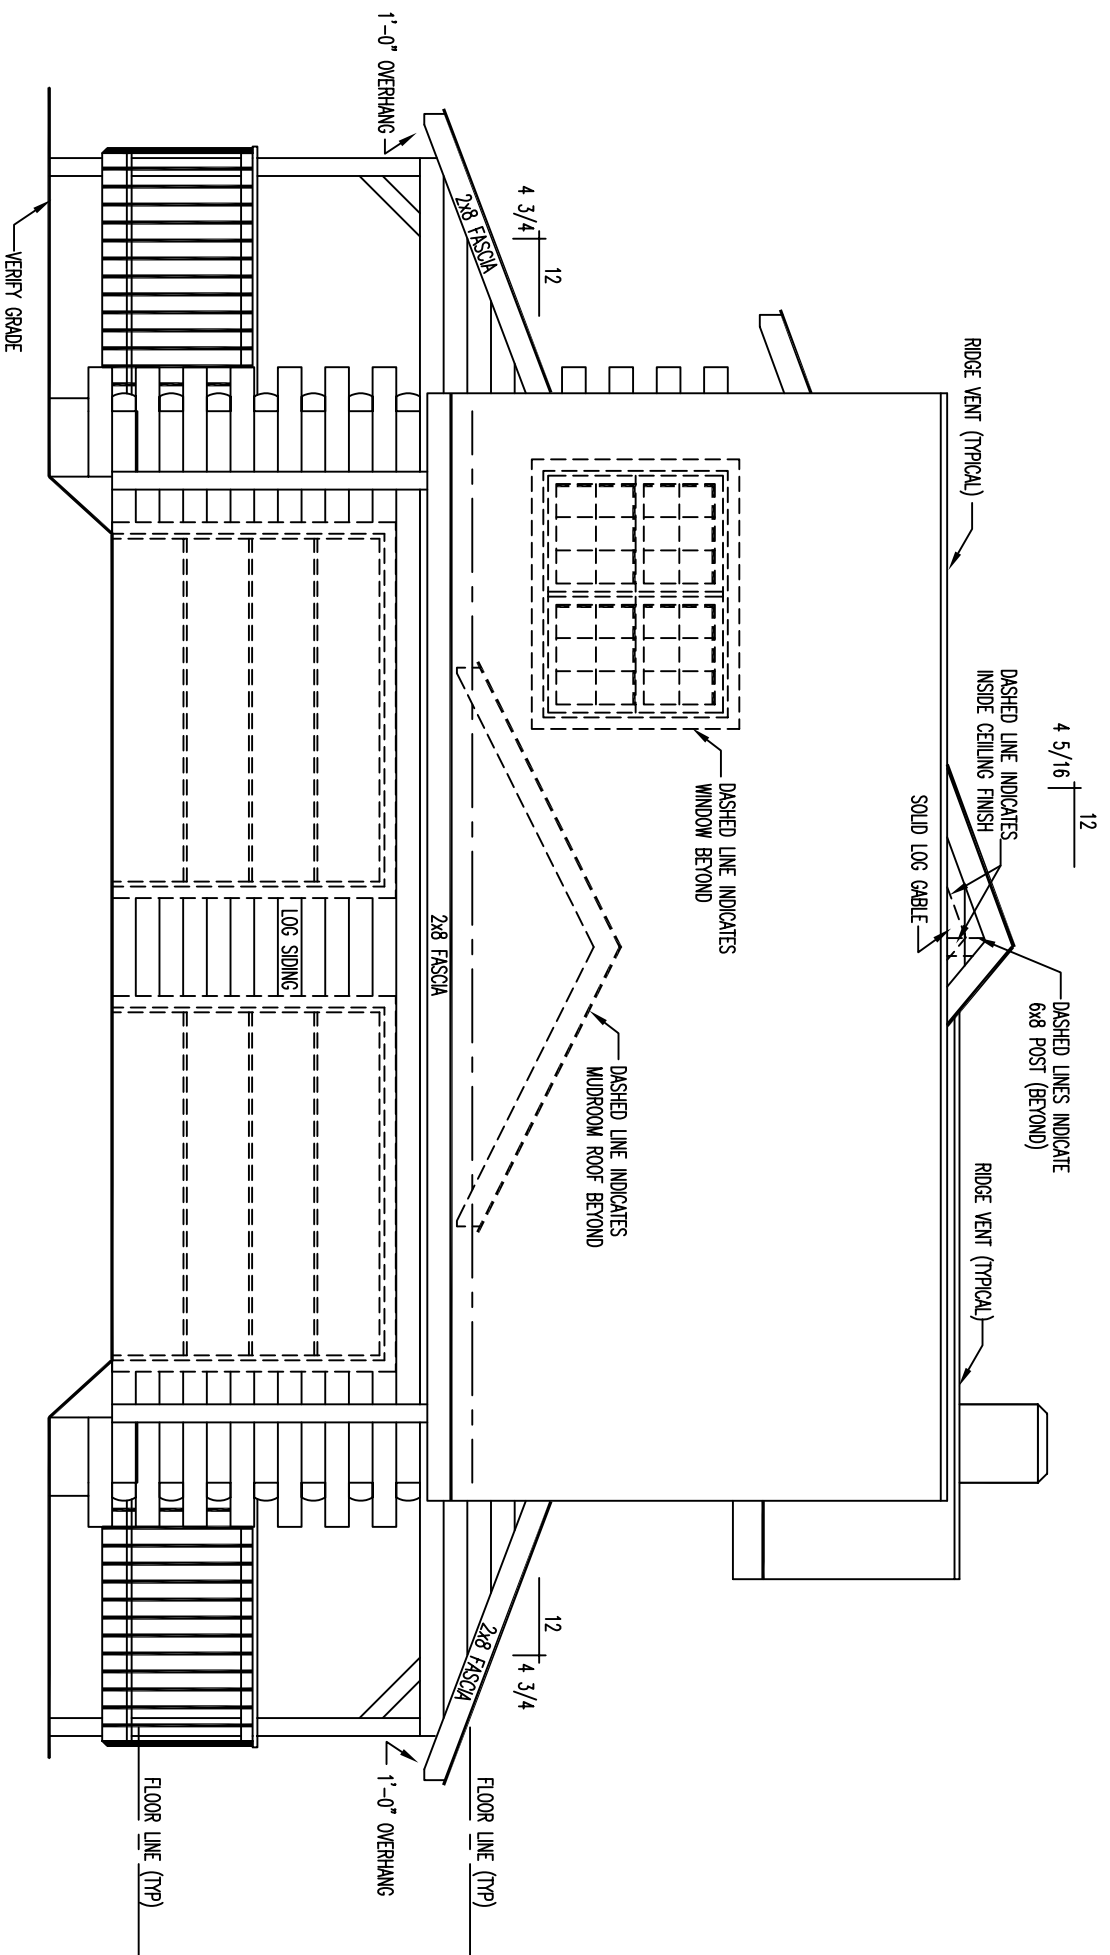

LEFT ELEVATION

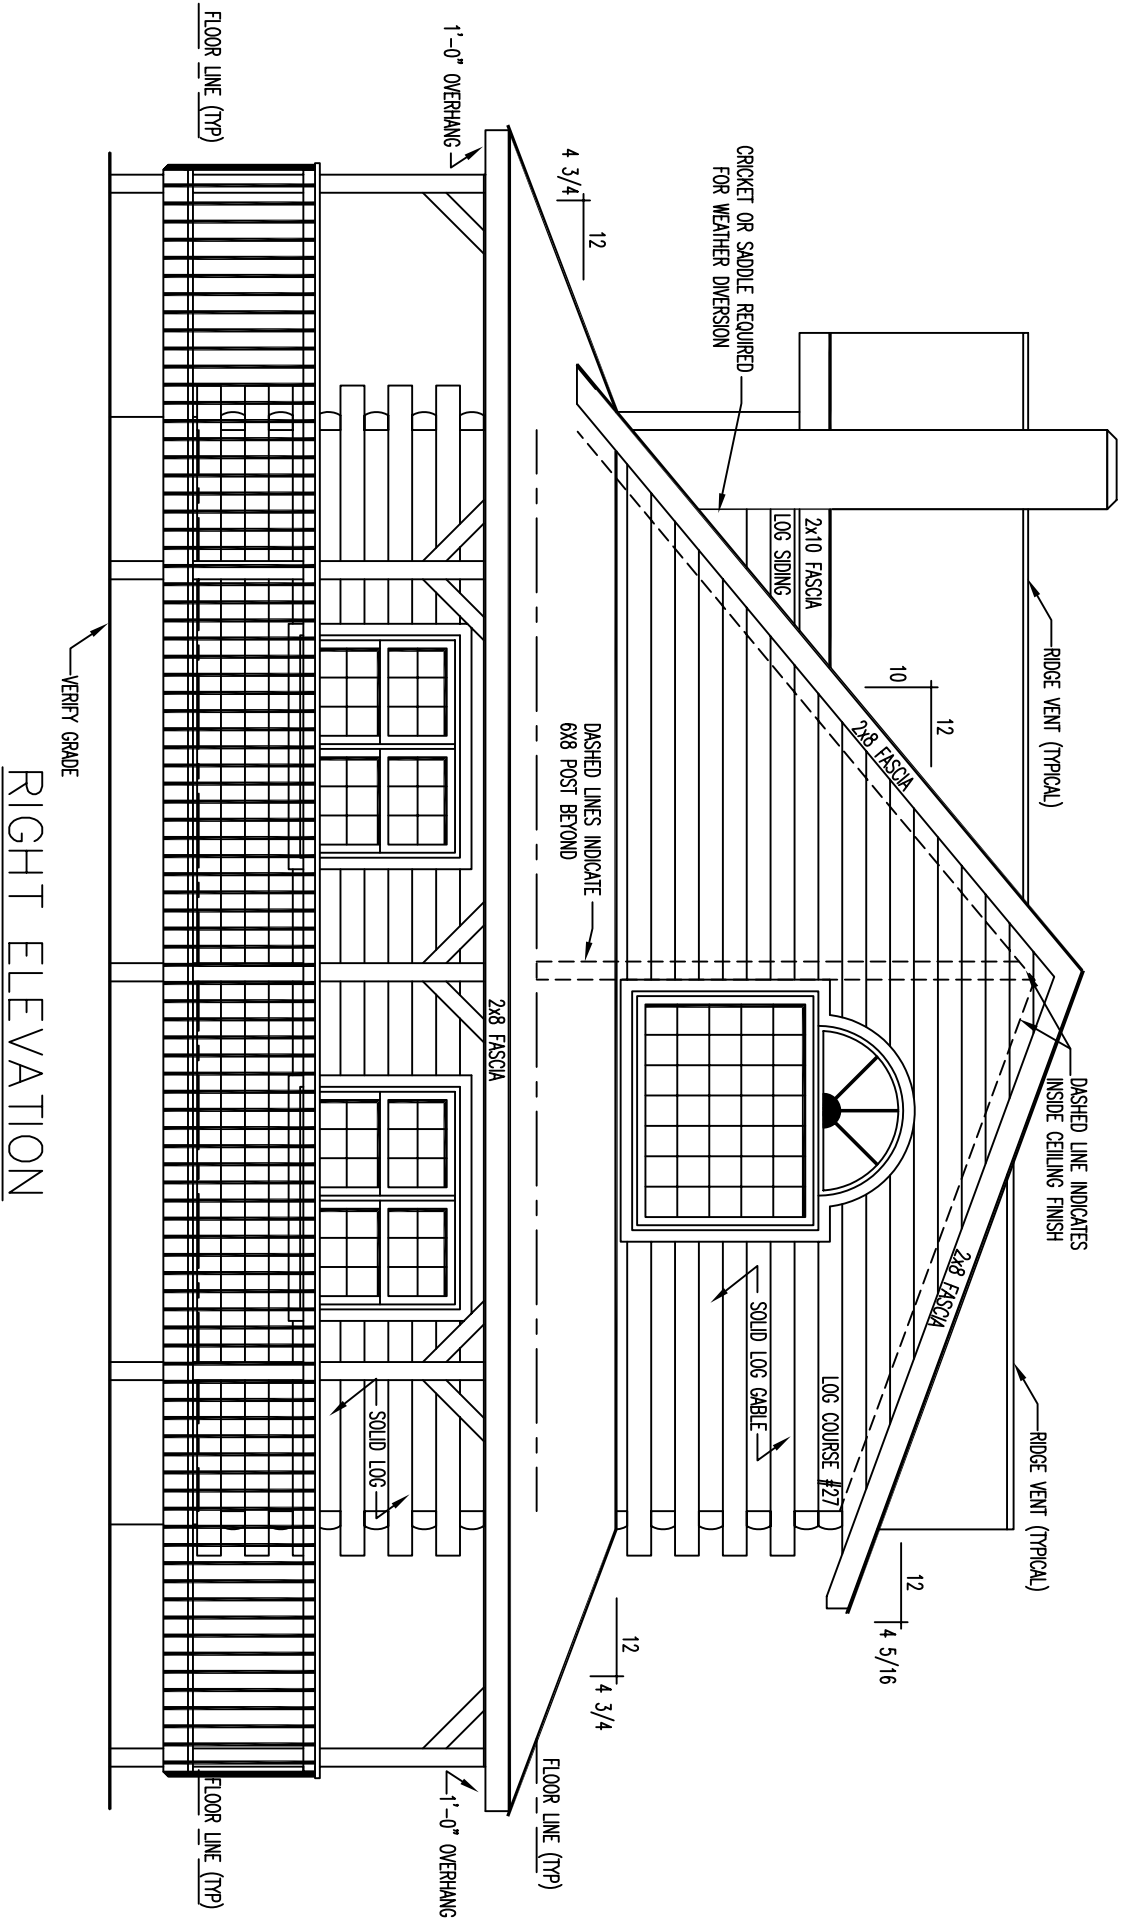

RIGHT ELEVATION

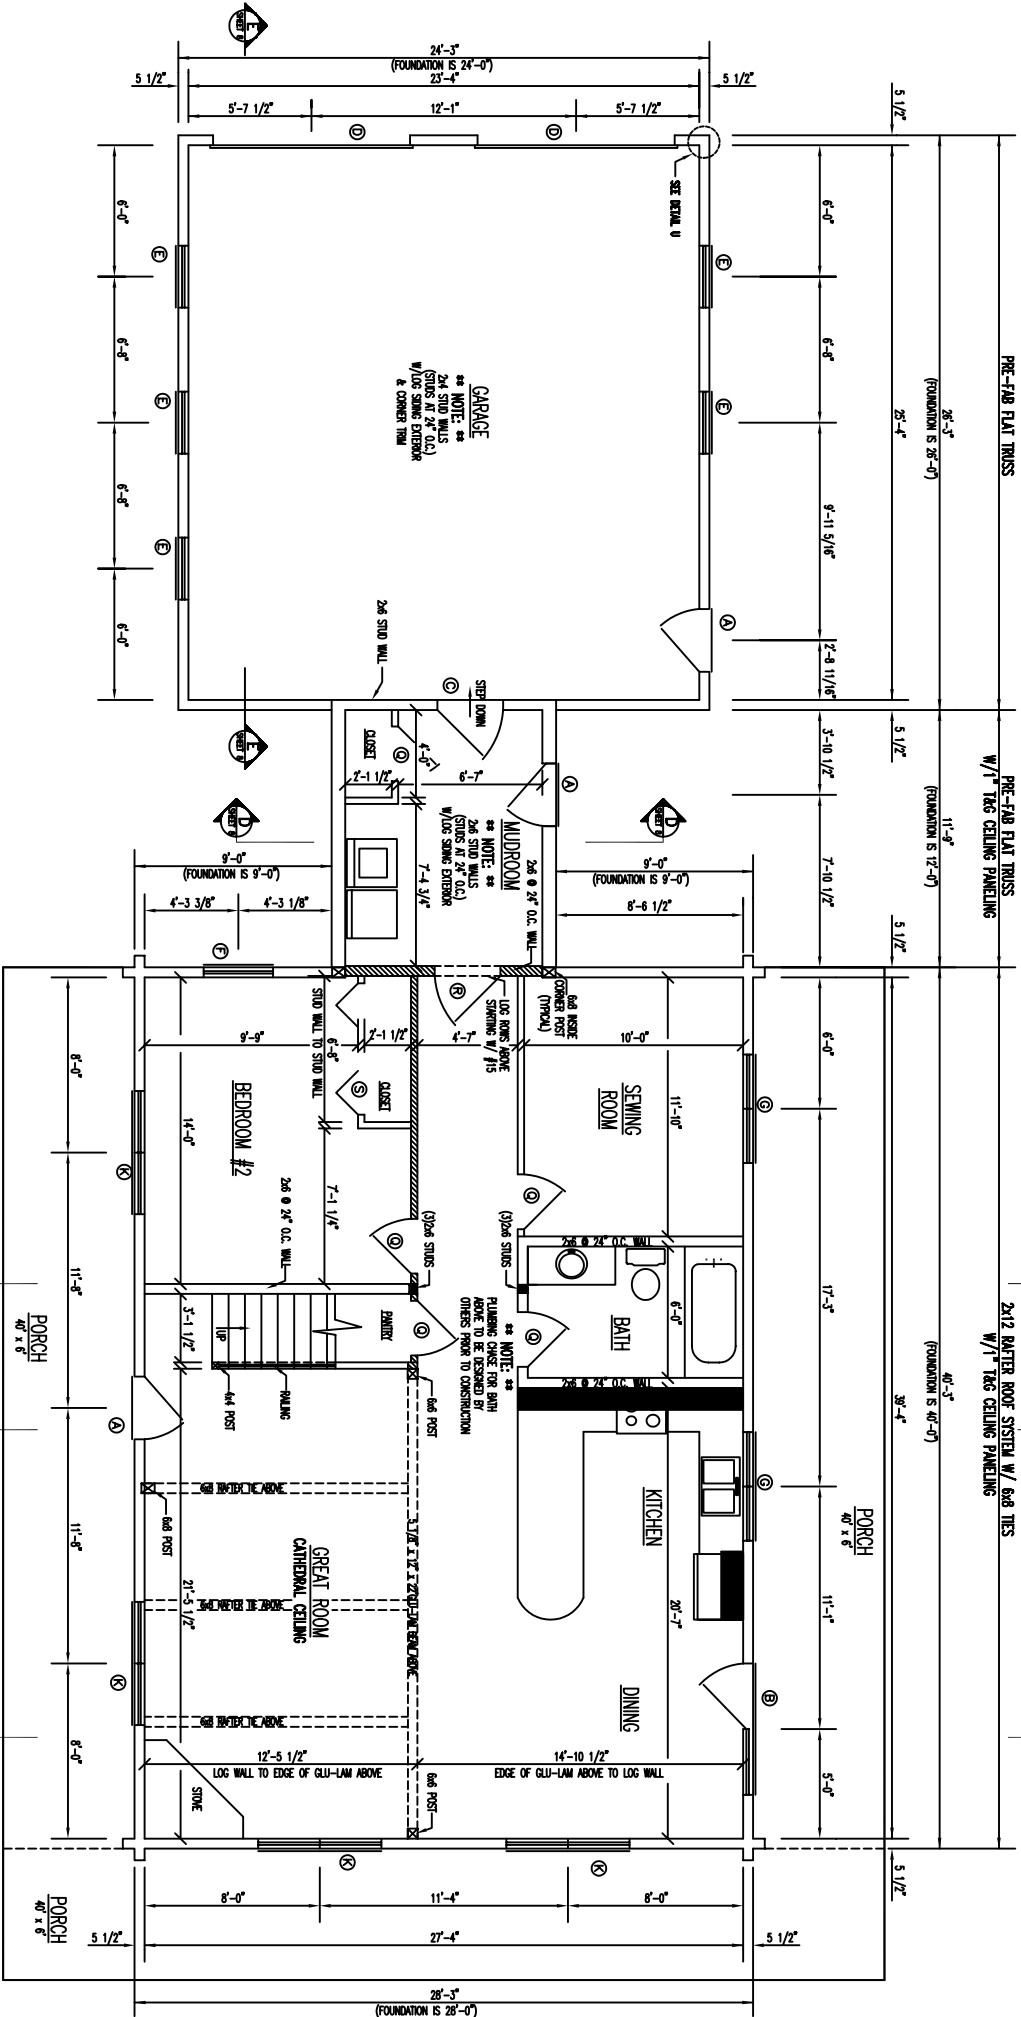

FLOOR PLAN 1ST LEVEL

INDICATES SHING WALLS



# FLOOR PLAN 2nd LEVEL

