





FRONT ELEVATION

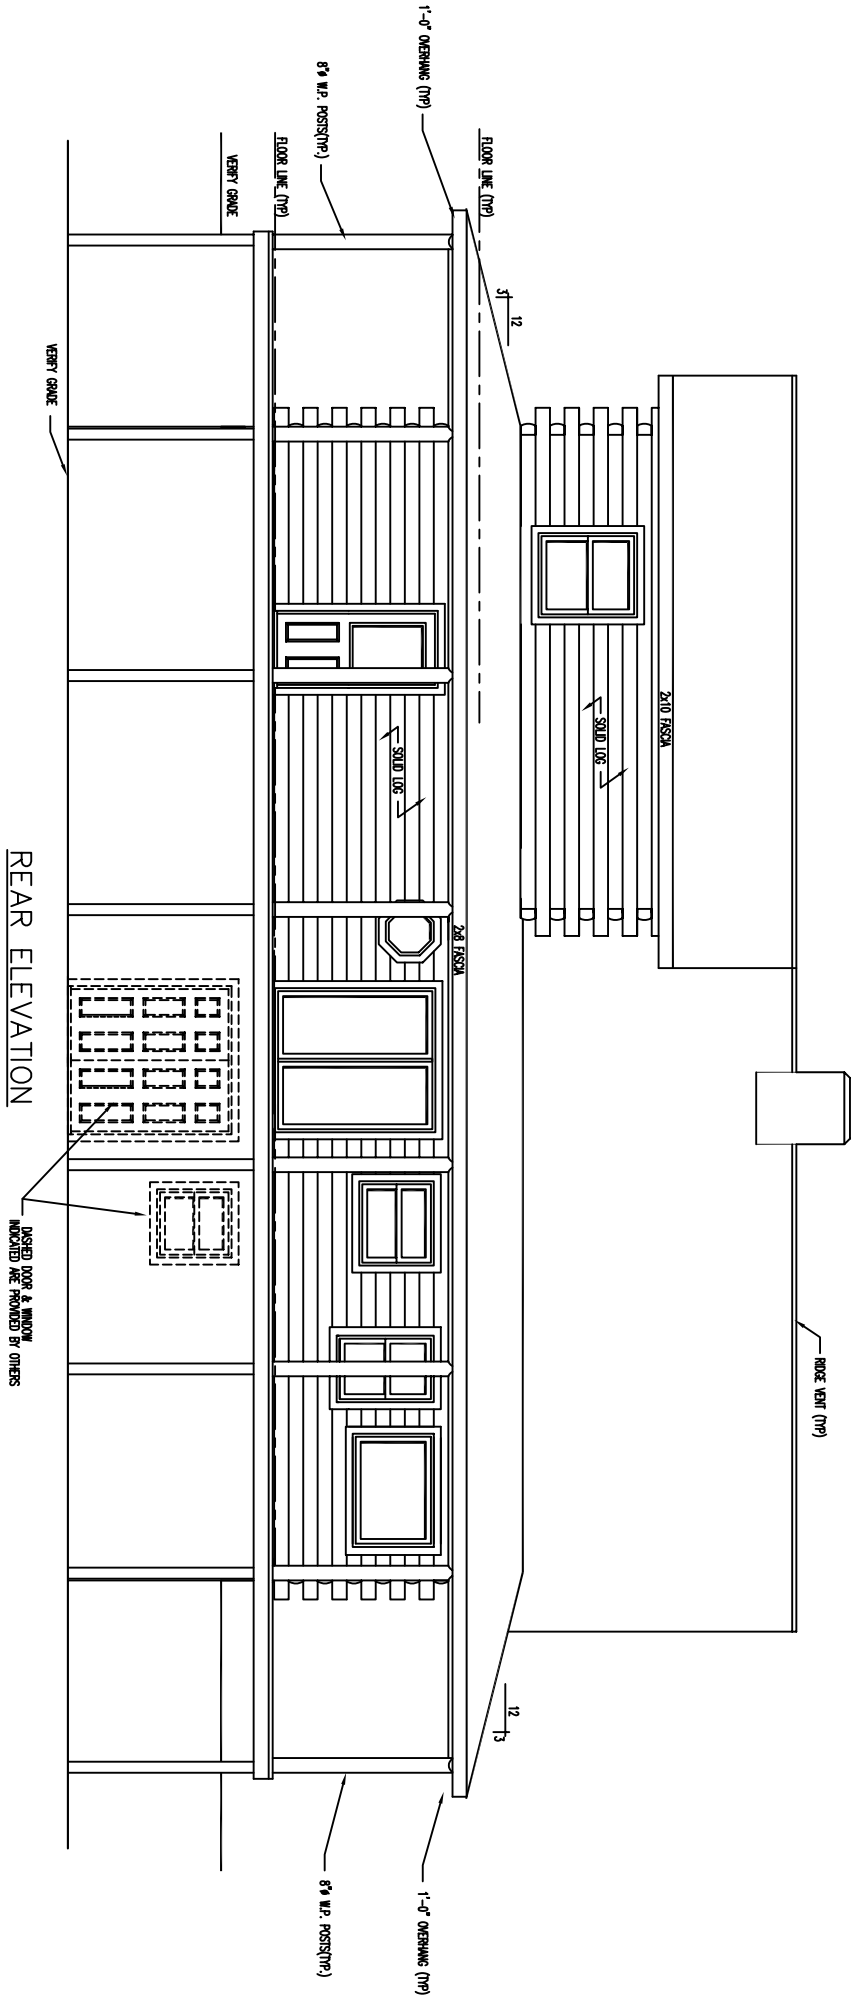

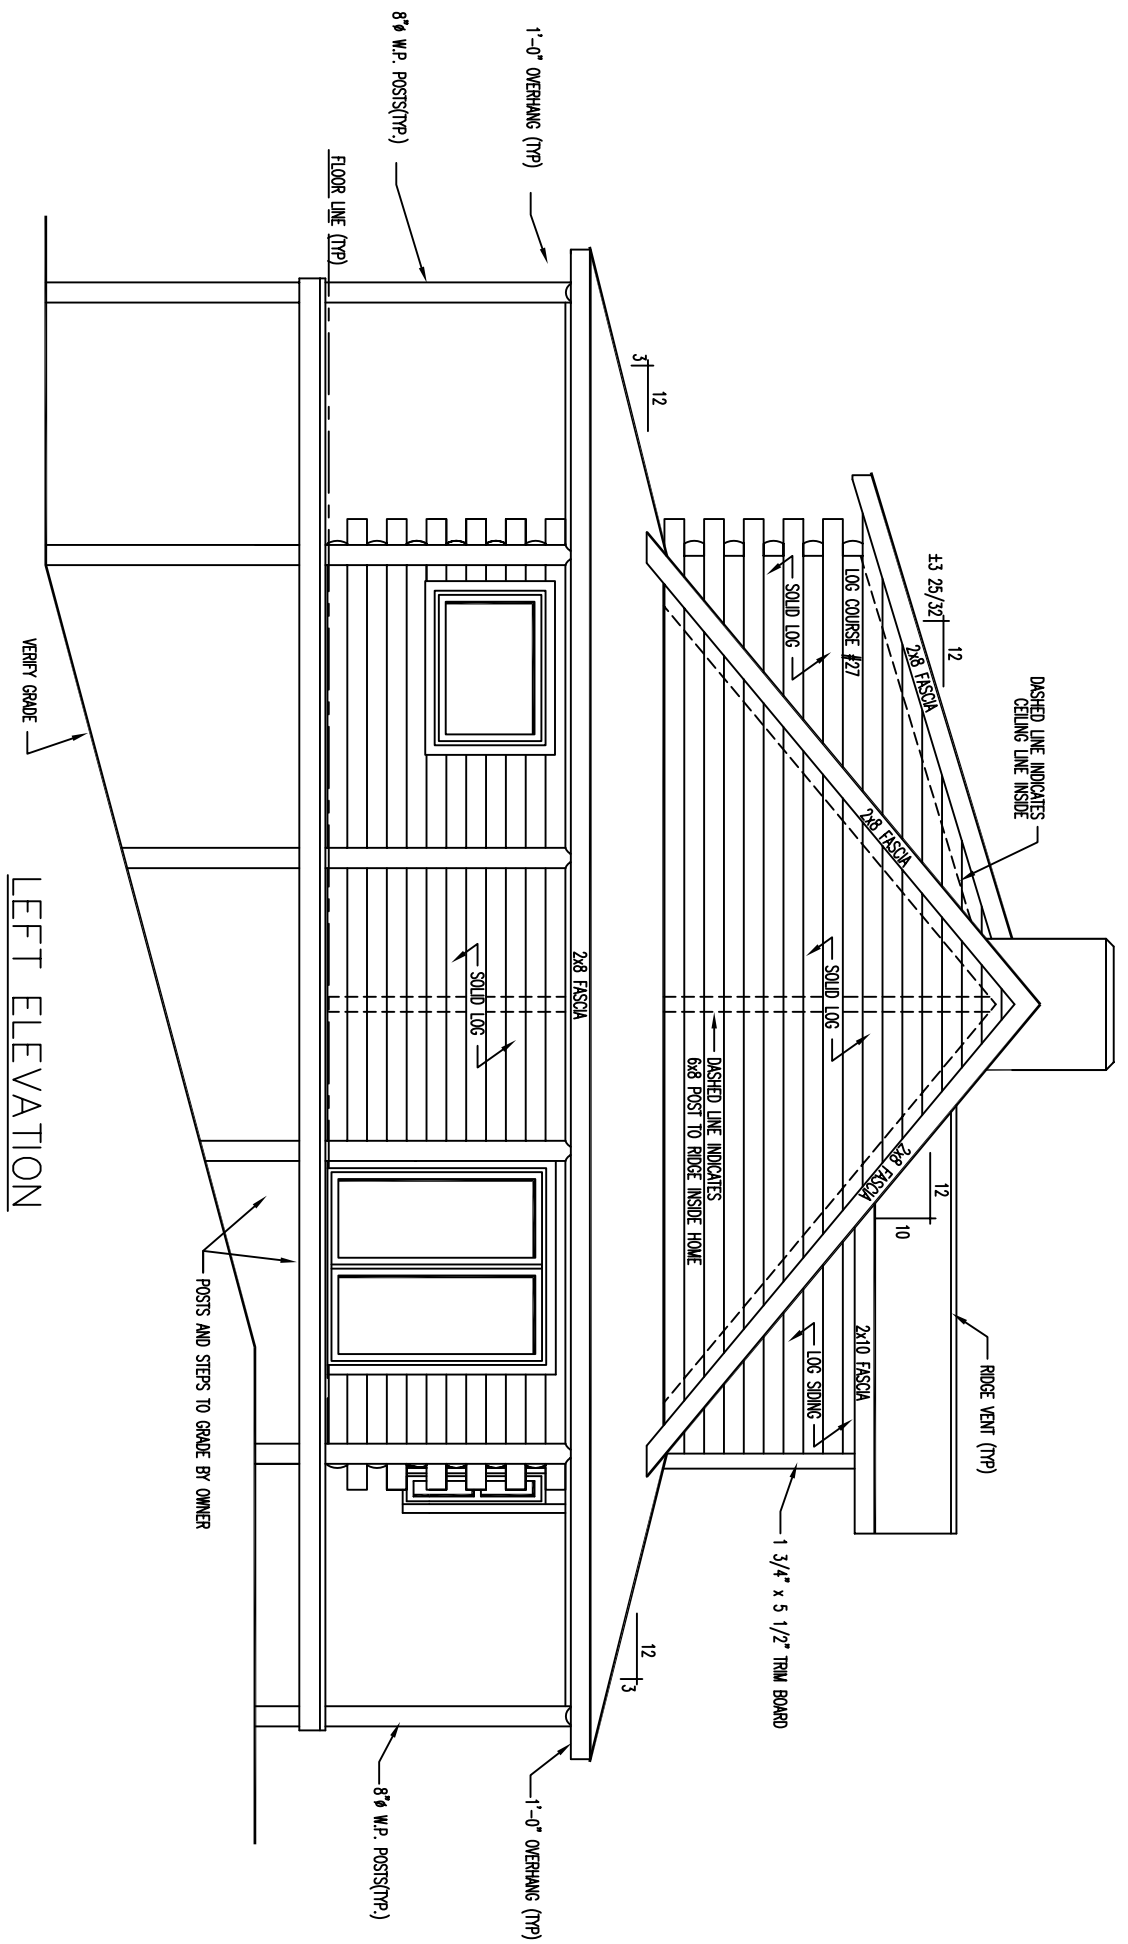

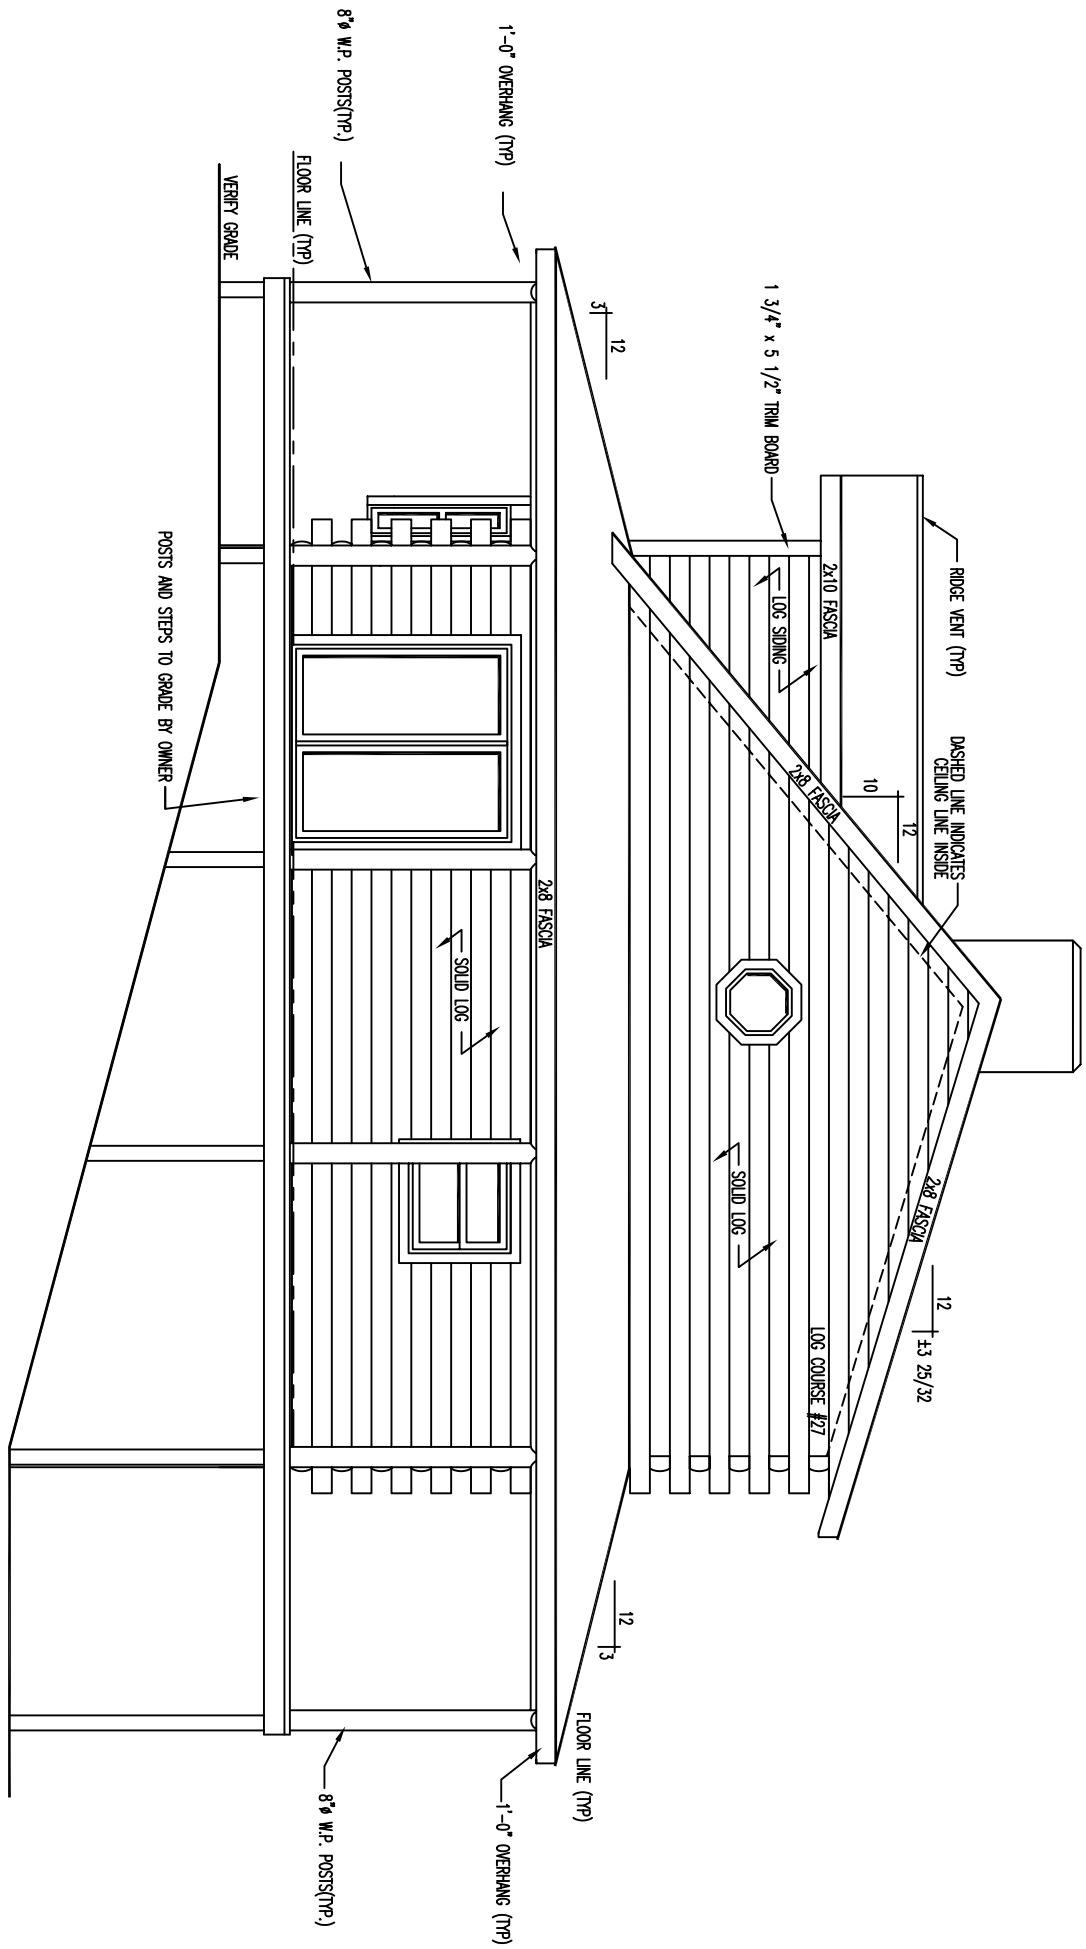

RIGHT ELEVATION

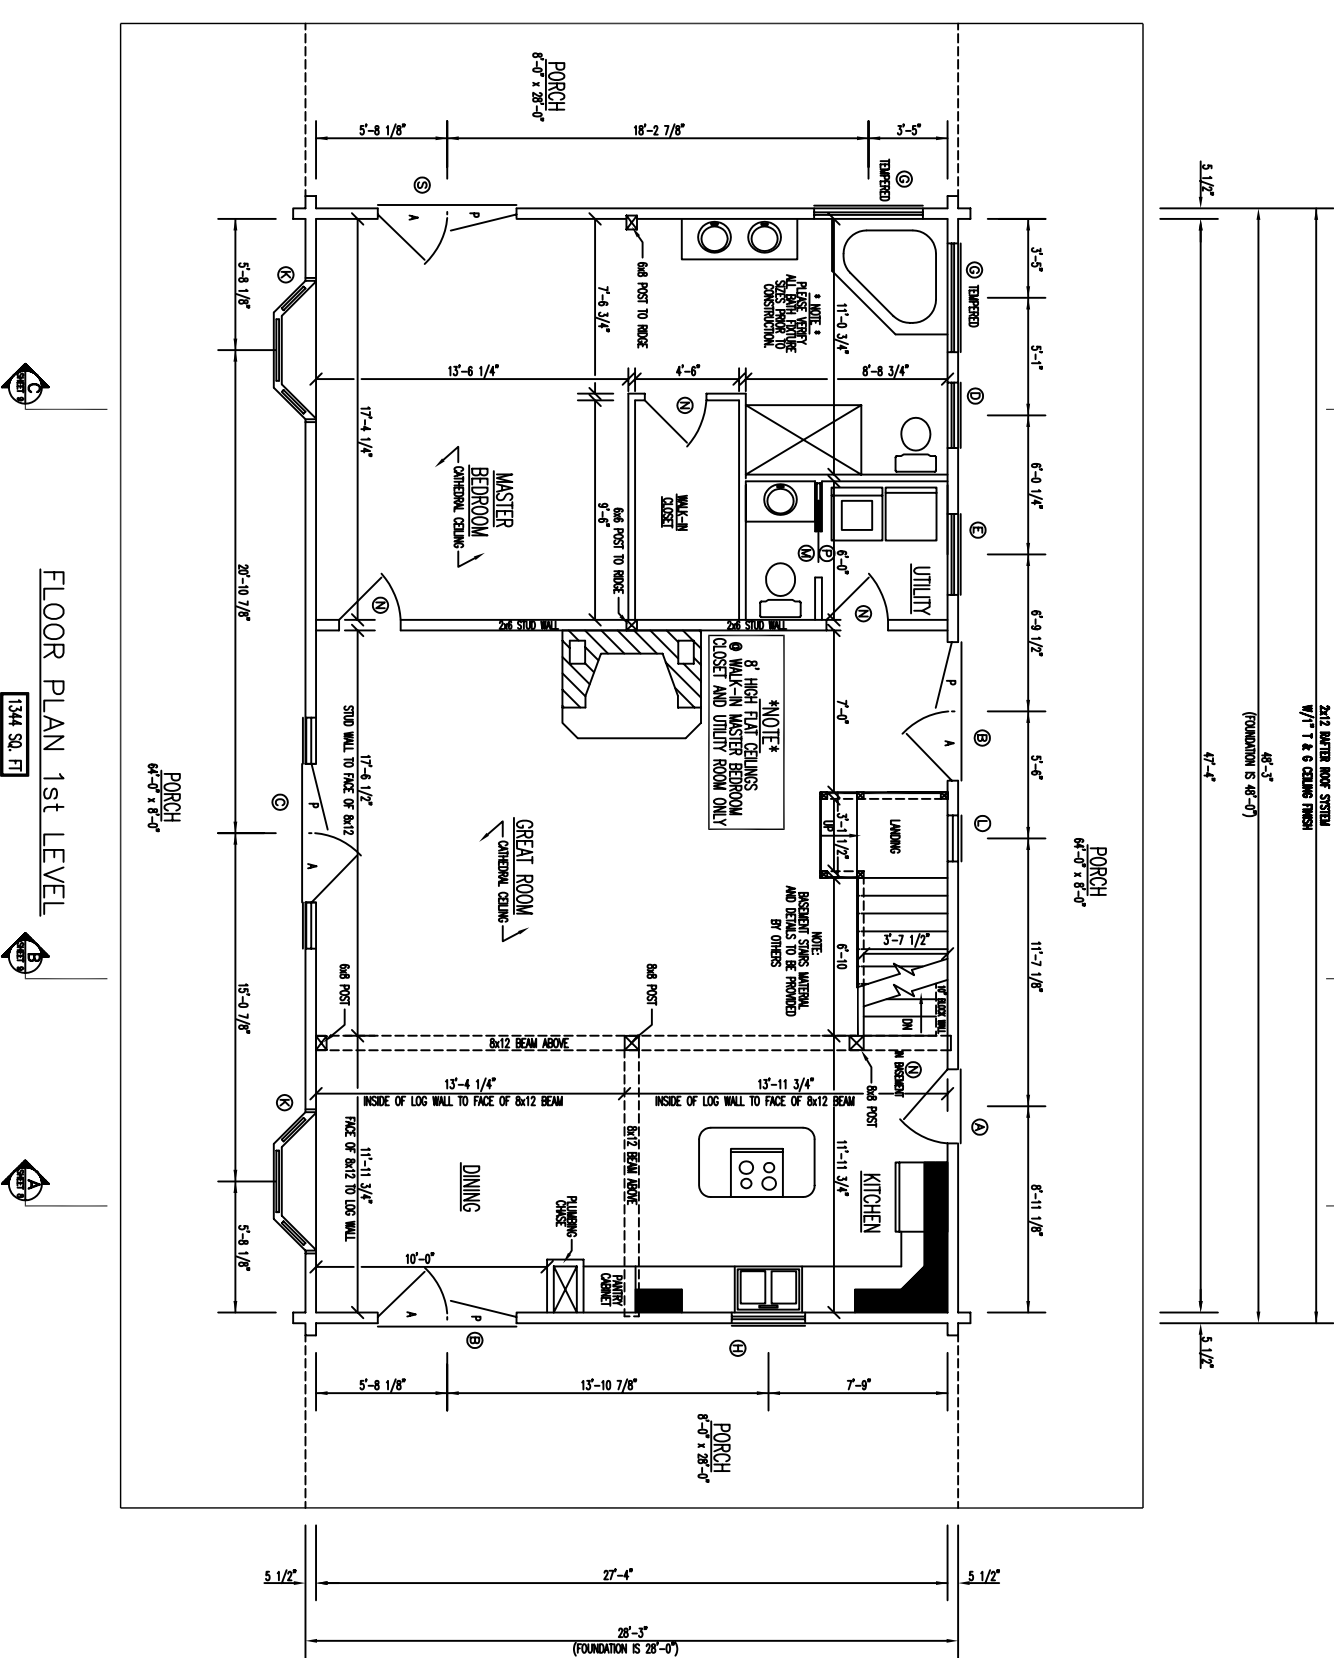

FLOOR PLAN 1st LEVEL

1344 SQ. FT.



FLOOR PLAN 2nd LEVEL

335 SQ. FT.

