



FRONT ELEVATION

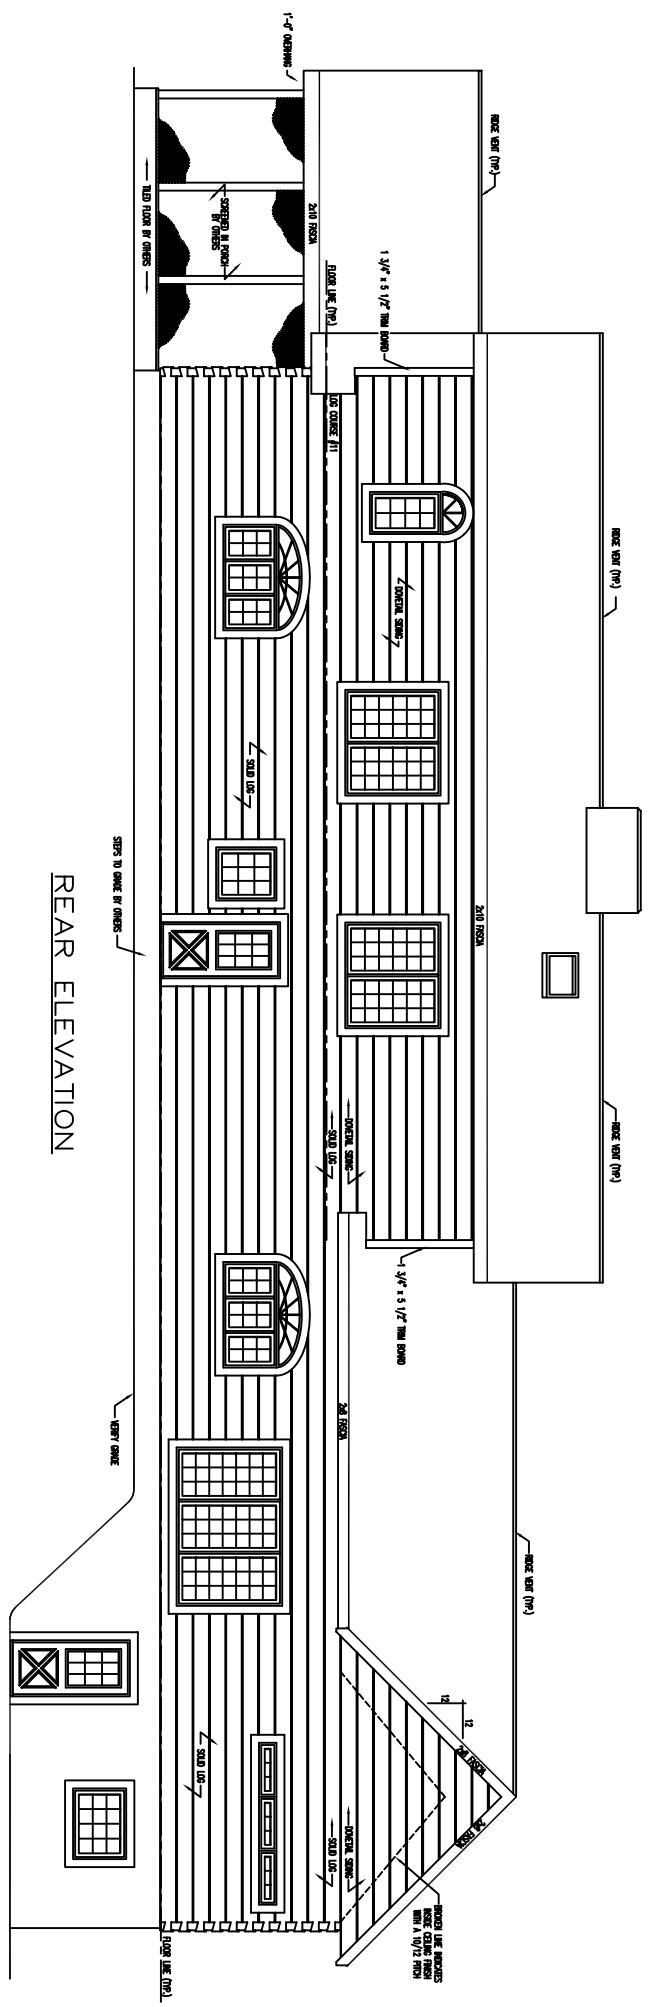

REAR ELEVATION


NOTES:
 1. ALL DIMENSIONS ARE IN FEET AND INCHES.
 2. UNLESS OTHERWISE SPECIFIED, ALL MATERIALS SHALL BE AS SHOWN.
 3. REFER TO OTHER SHEETS FOR DETAILS.
 4. VERIFY ALL CONDITIONS BEFORE CONSTRUCTION.

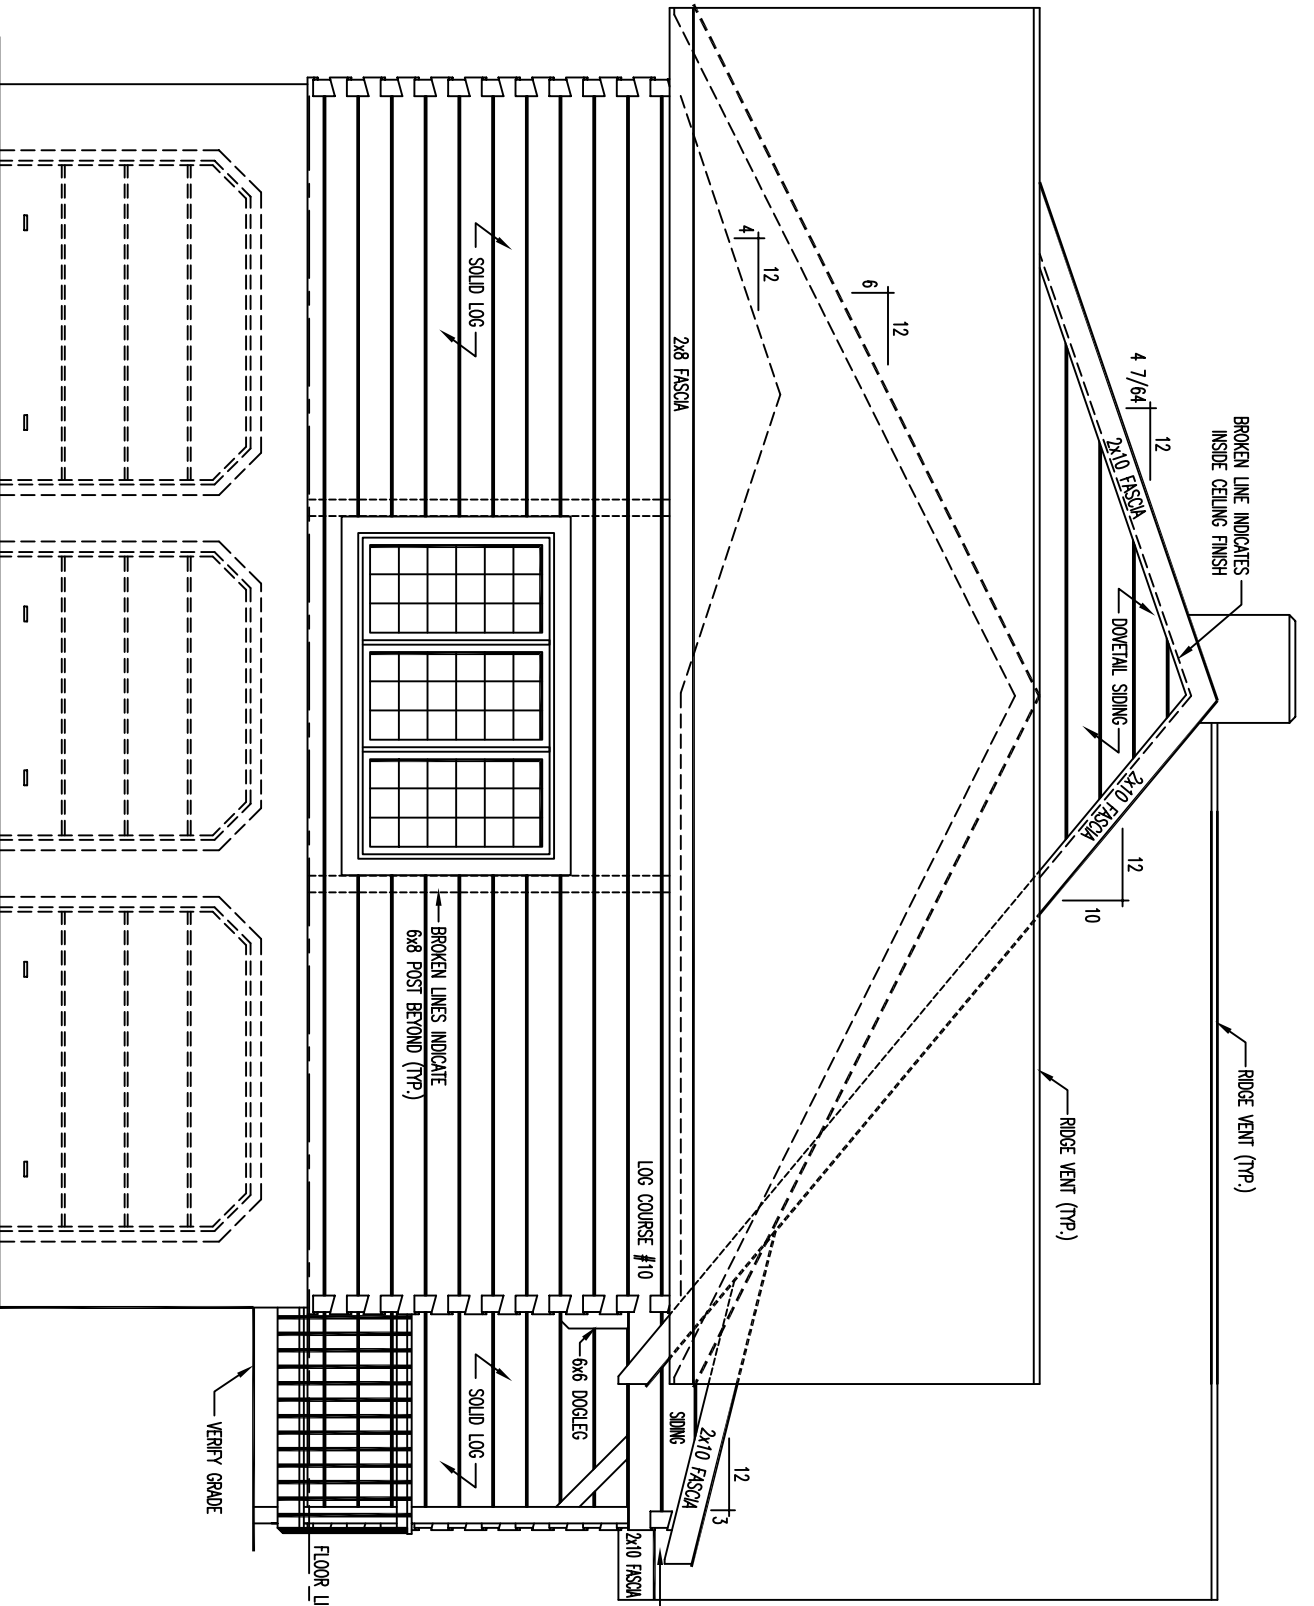


LEFT ELEVATION

* NOTE : *
 ALL DOORS AND SHOWN DASHED
 ARE TO BE PROVIDED BY OTHERS.

* NOTE : *
 ADHERE TO MANUFACTURER'S INSTRUCTIONS
 TO APPLY SHINGLES TO A ROOF
 WITH LESS THAN A 4/12 PITCH.

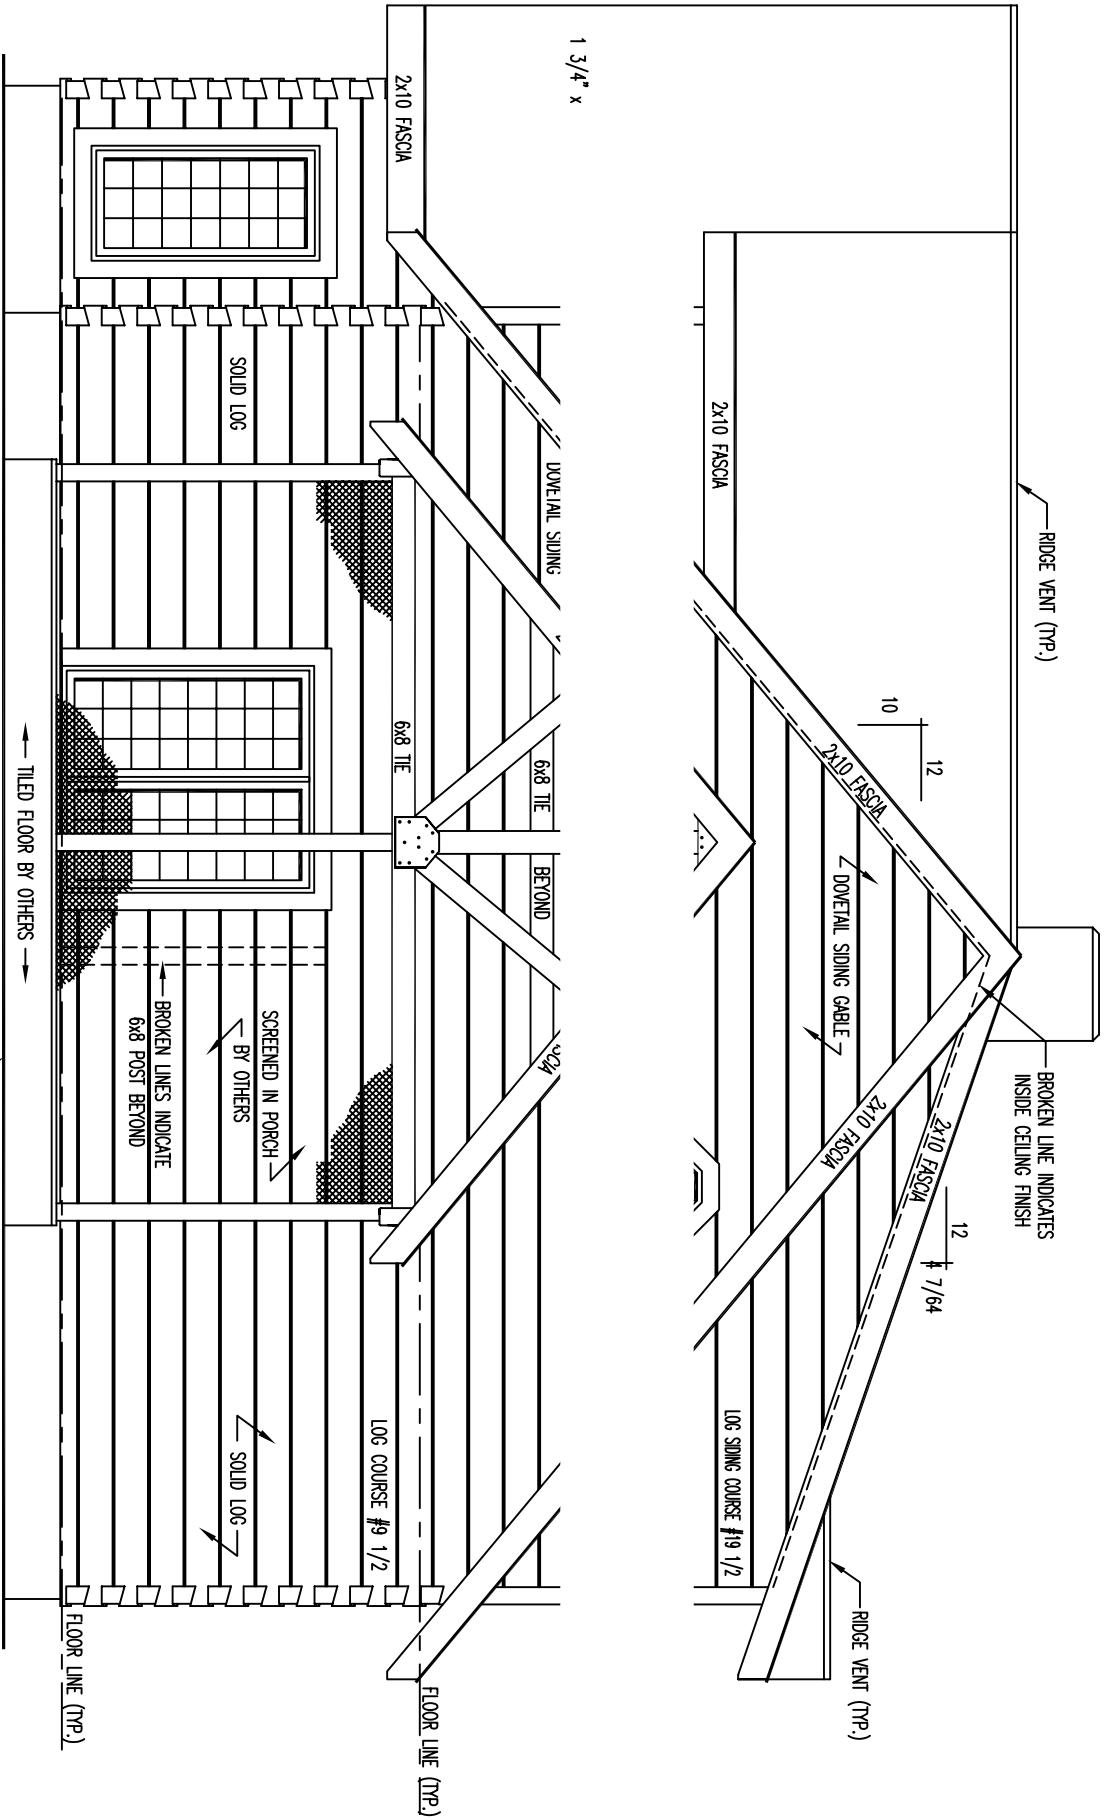

RIGHT ELEVATION

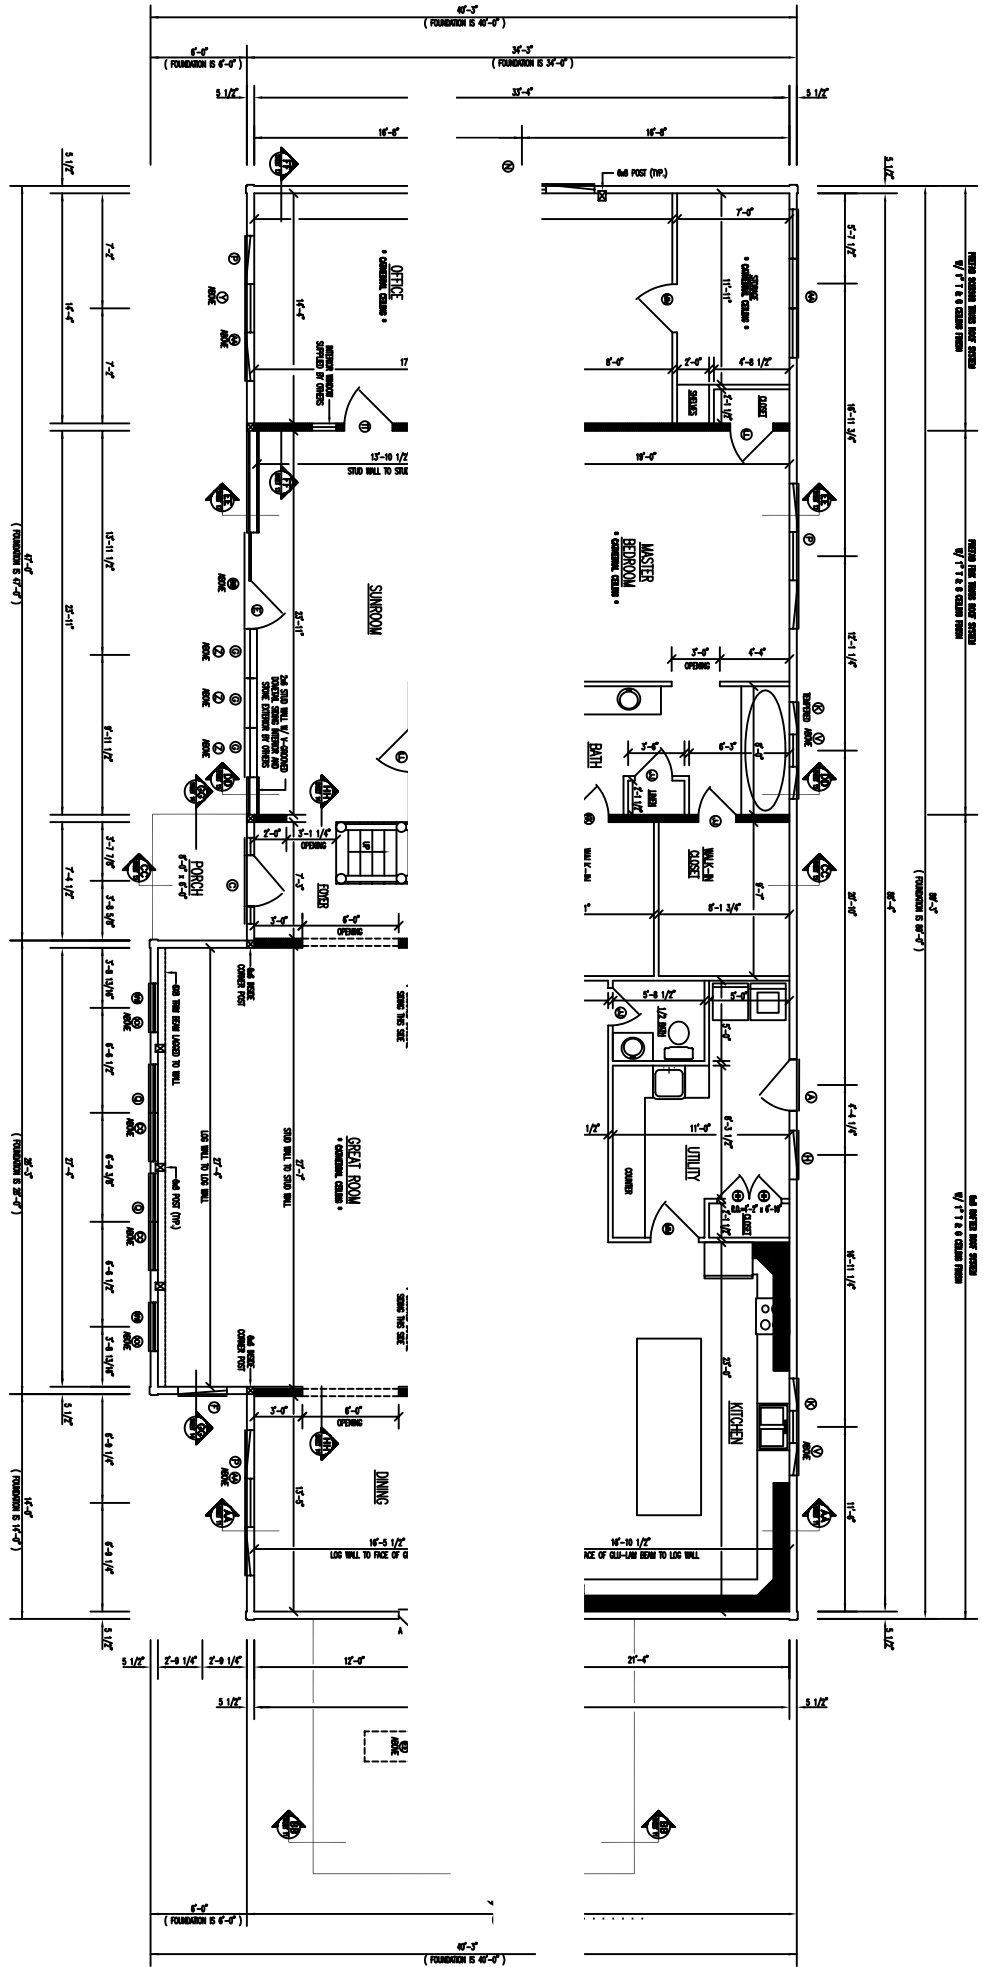

FLOOR PLAN 1st LEVEL

FLOOR AREA = 3,194 SQ. FT.
 WALLS THICKNESS SHOWN IN WALL

