




FRONT ELEVATION

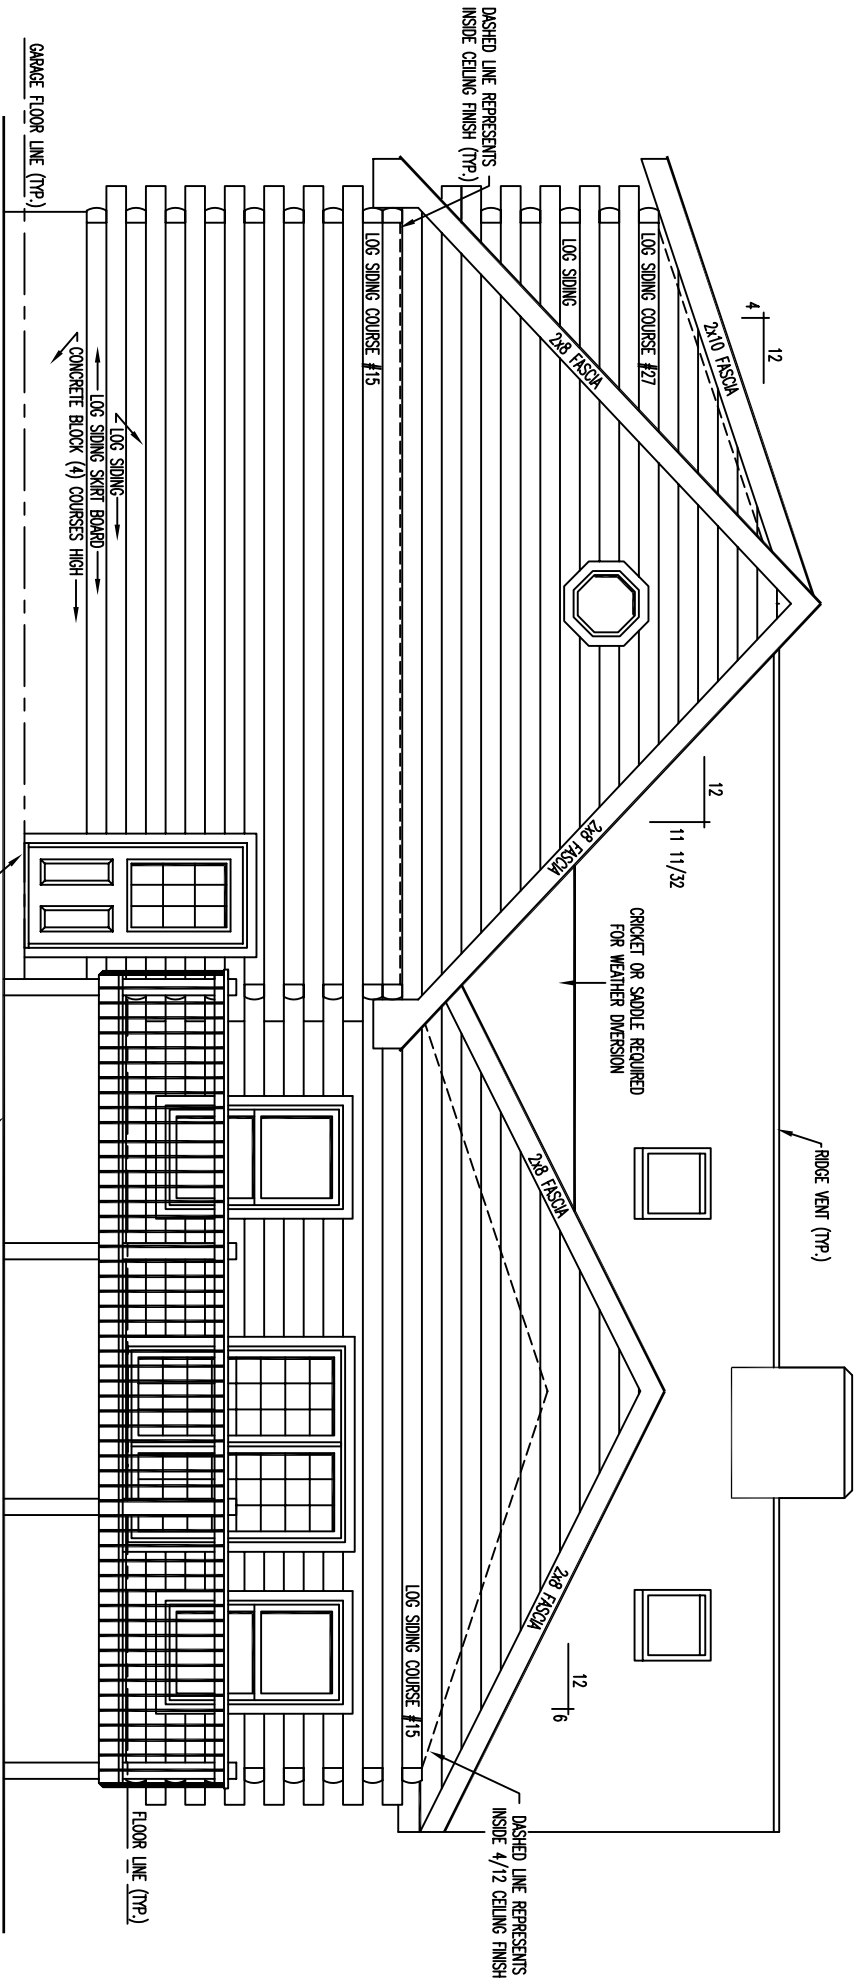


REAR ELEVATION

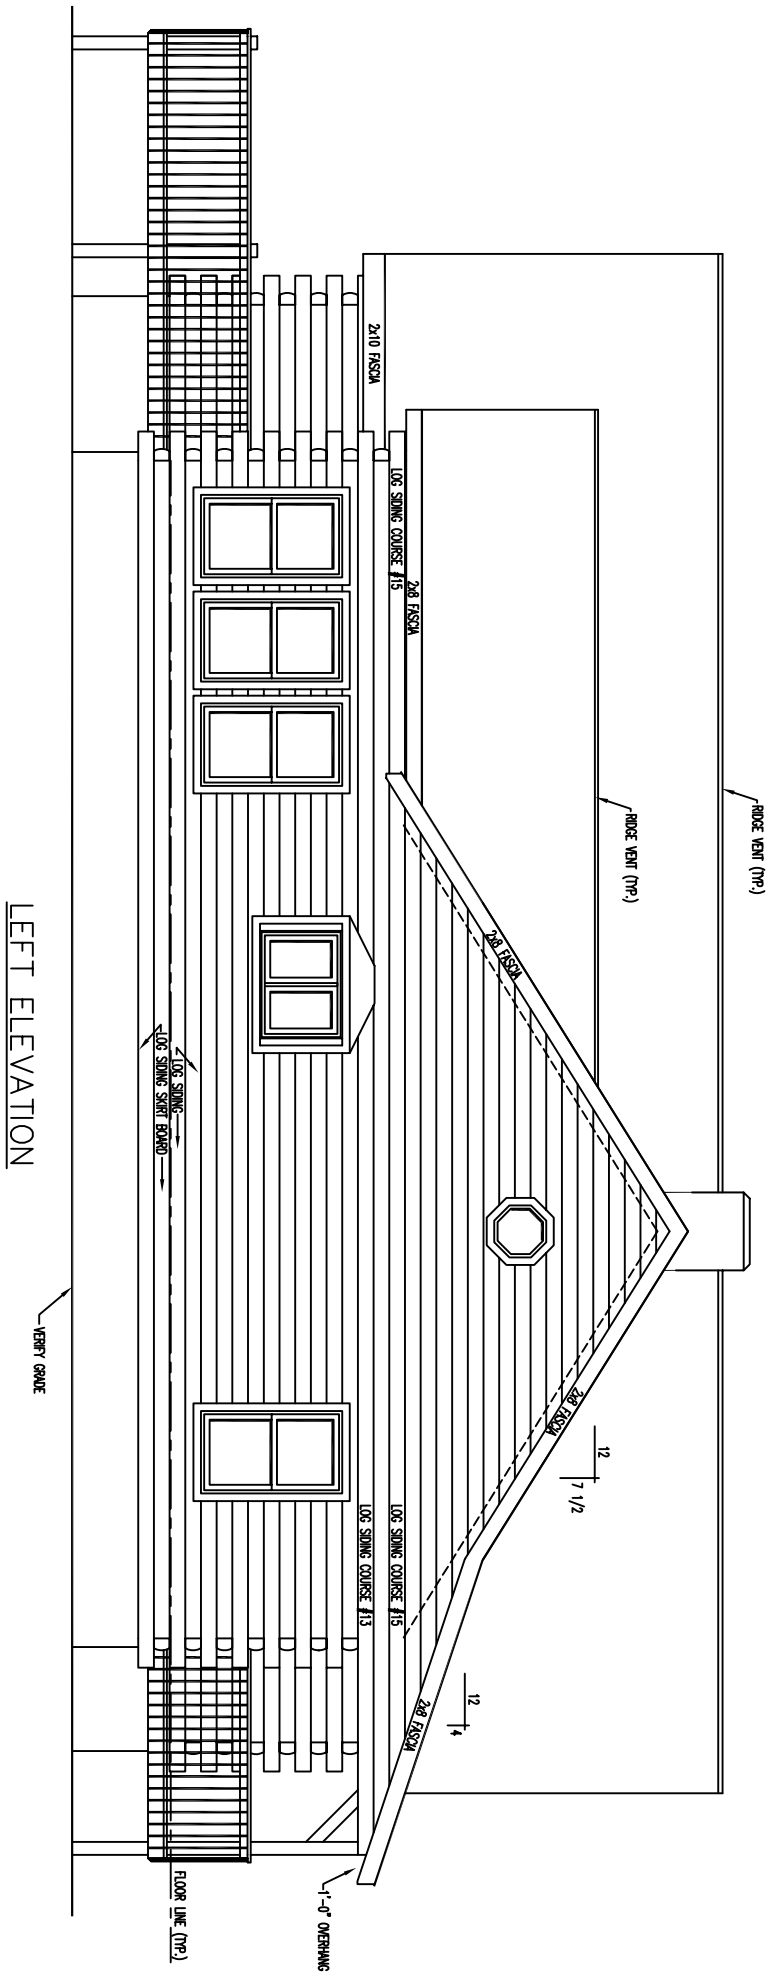

LEFT ELEVATION

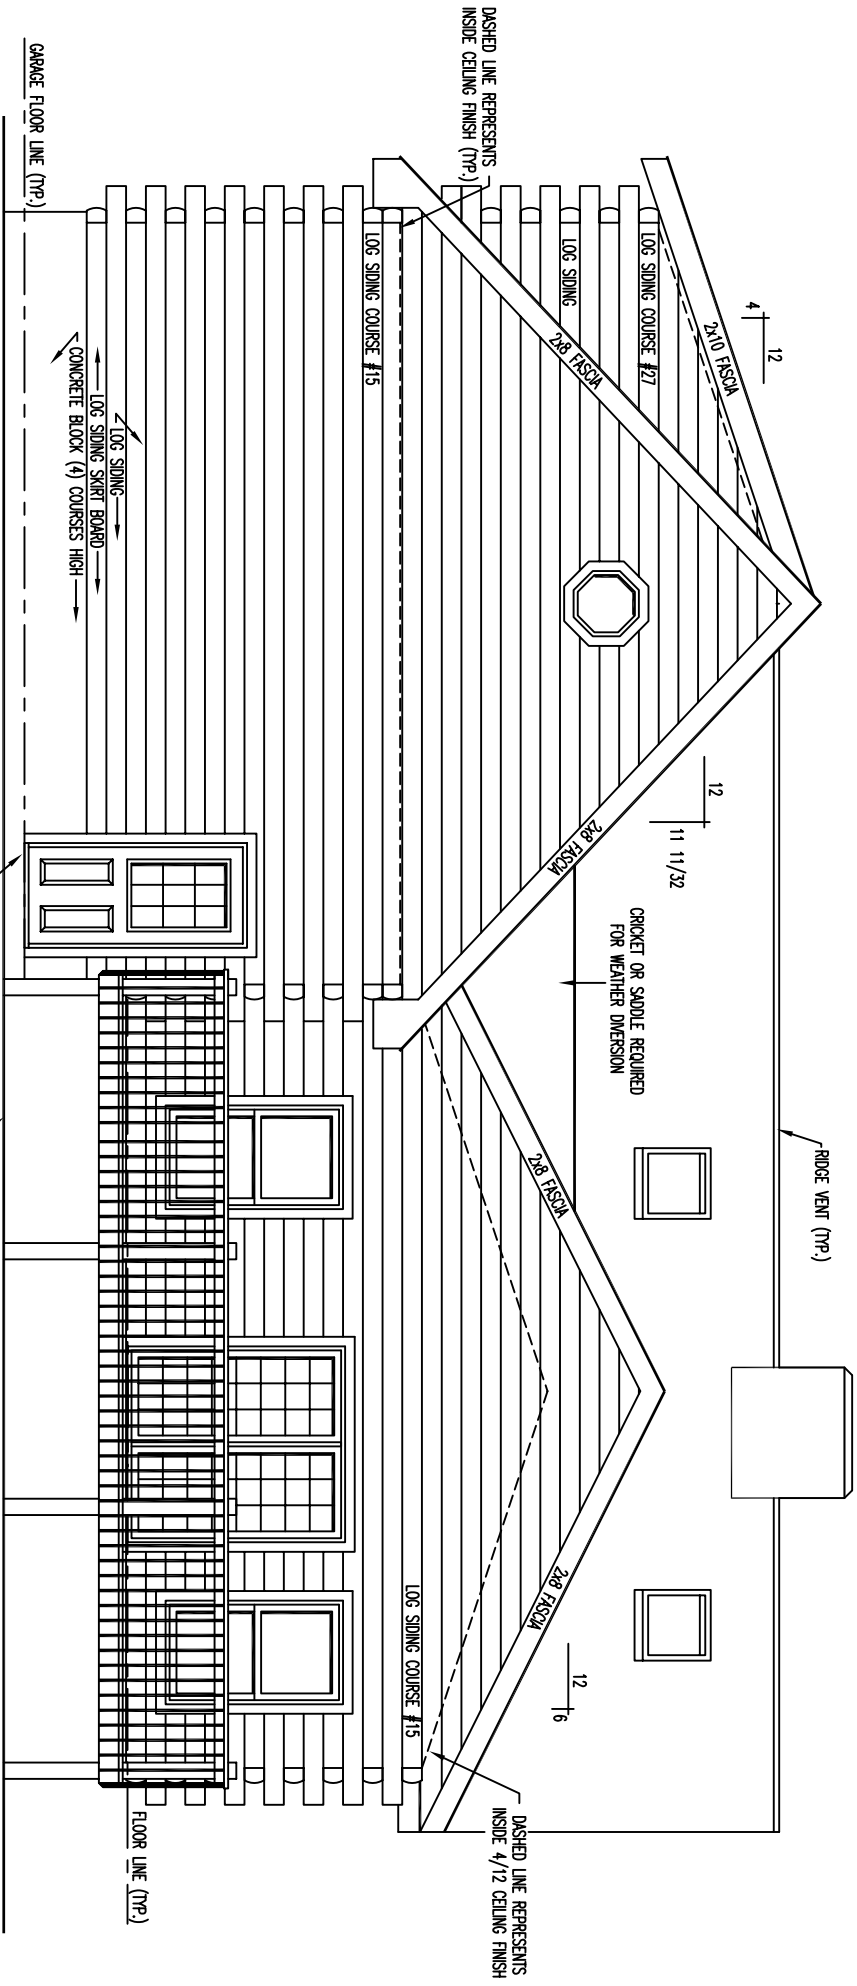

REAR ELEVATION

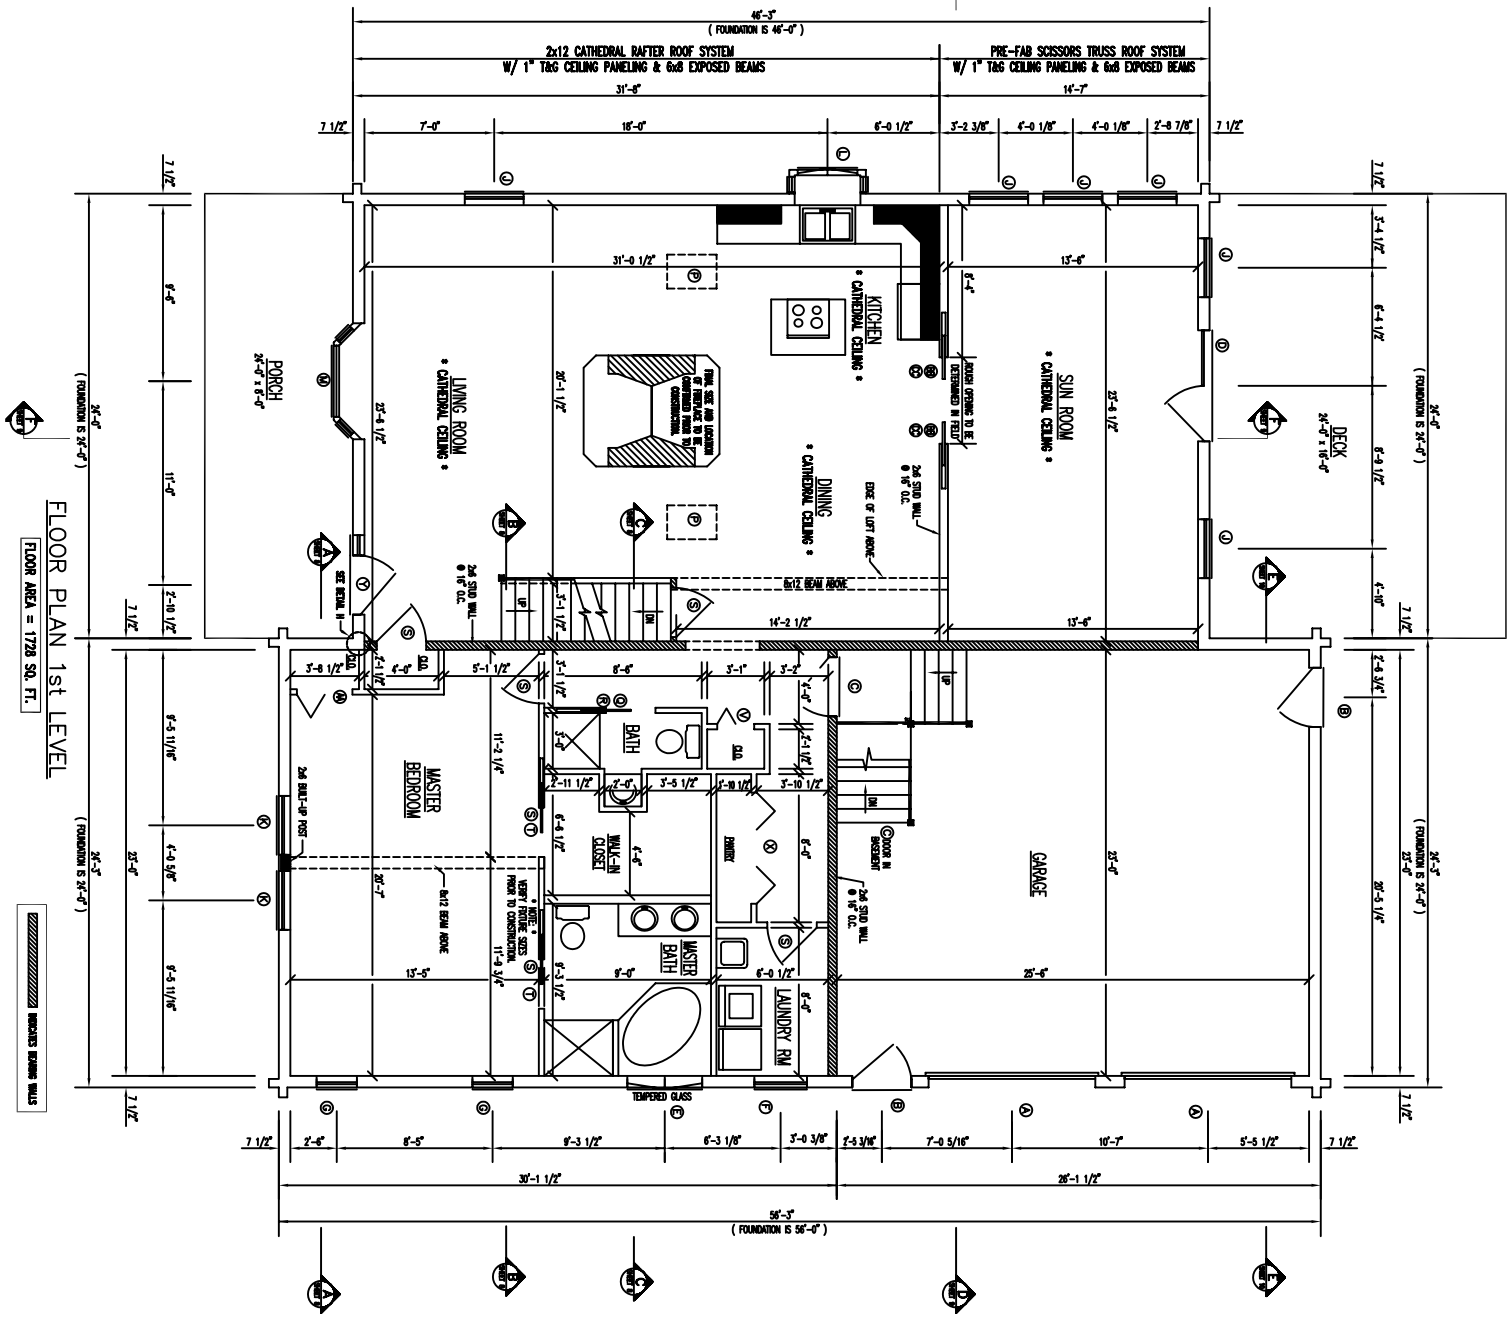

FLOOR PLAN 1st LEVEL

FLOOR AREA = 1728 SQ. FT.

HATCHED AREAS BEARING WALLS

FLOOR PLAN 2nd LEVEL
 FLOOR AREA = 482 SQ. FT.

