



FRONT ELEVATION


**** NOTE: ****
 ALL PORCH AND BALCONY
 RAILINGS TO BE PROVIDED
 BY OTHERS

POSTS TO GRADE BY OWNER (TYPICAL)

VERIFY GRADE

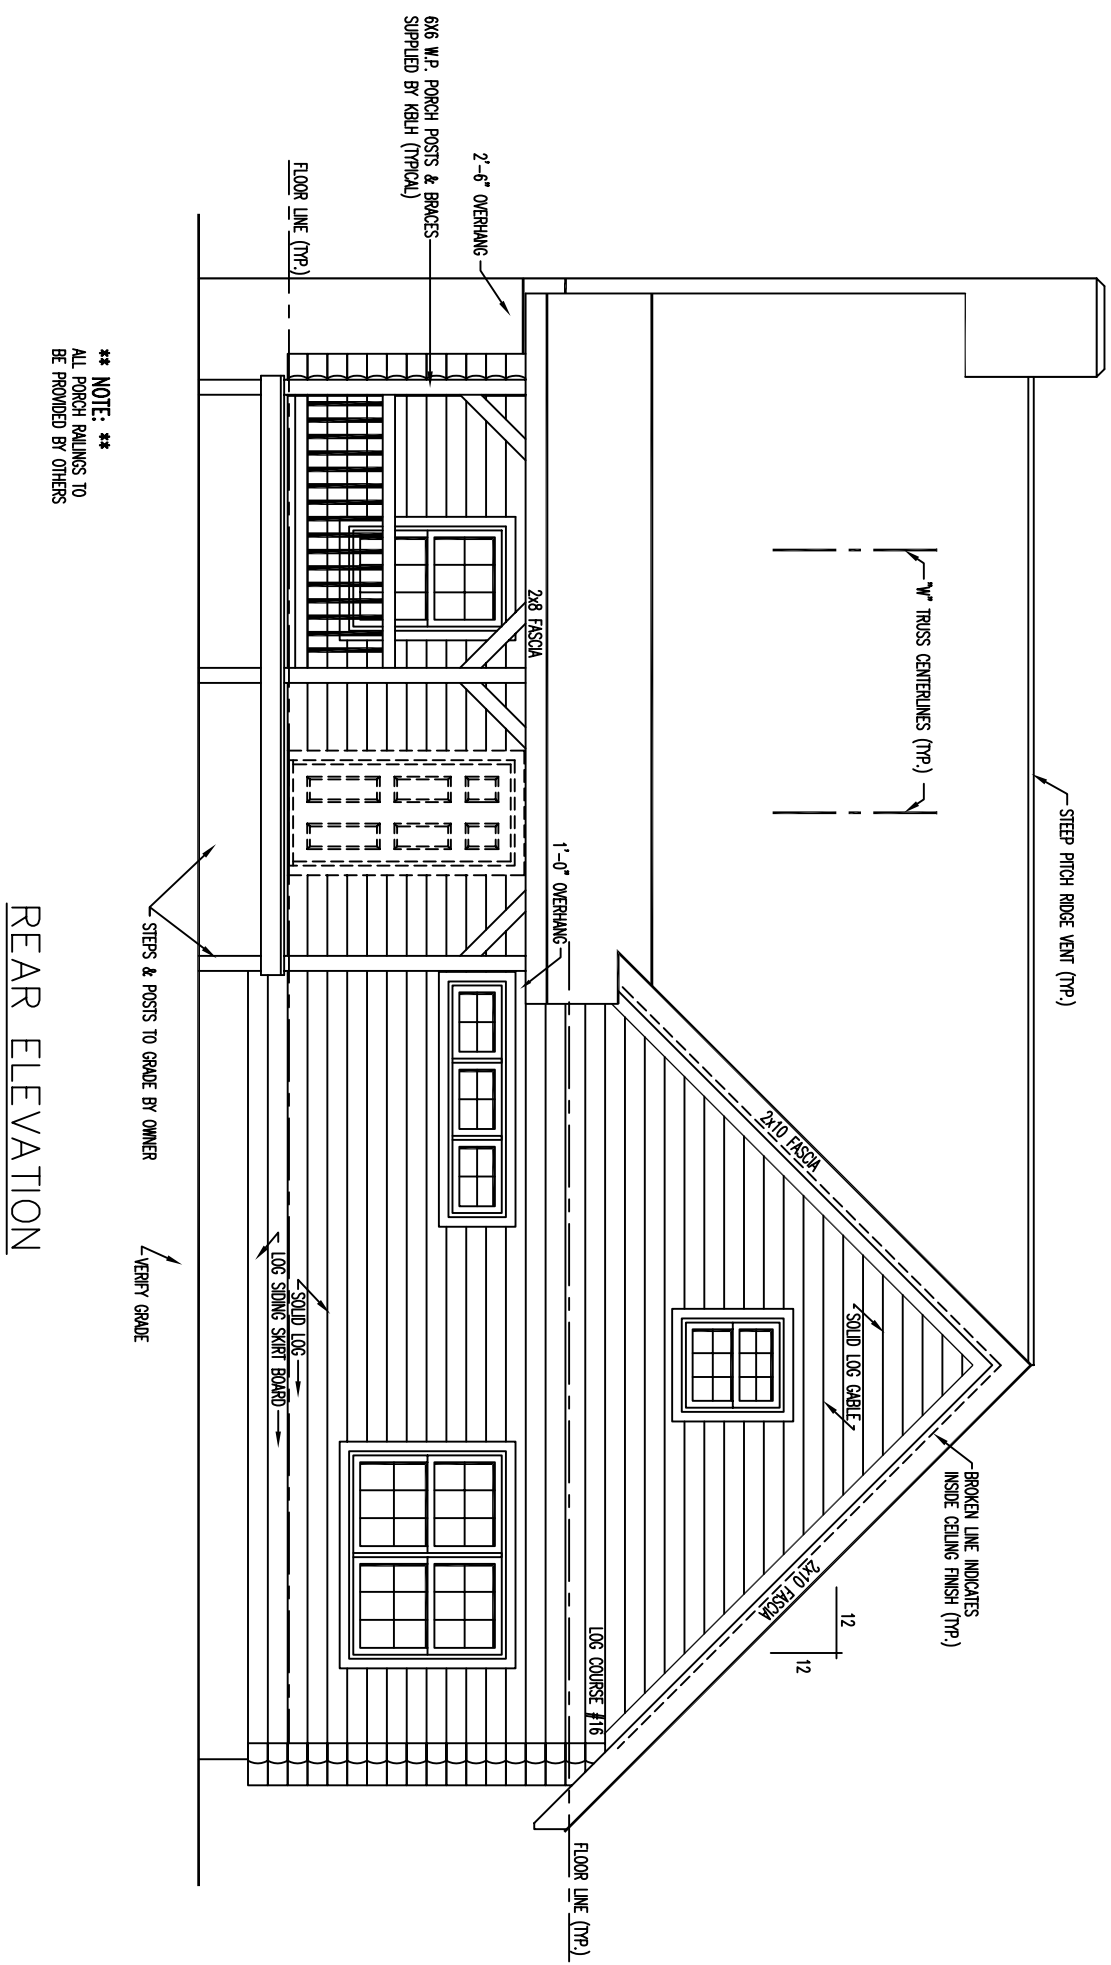

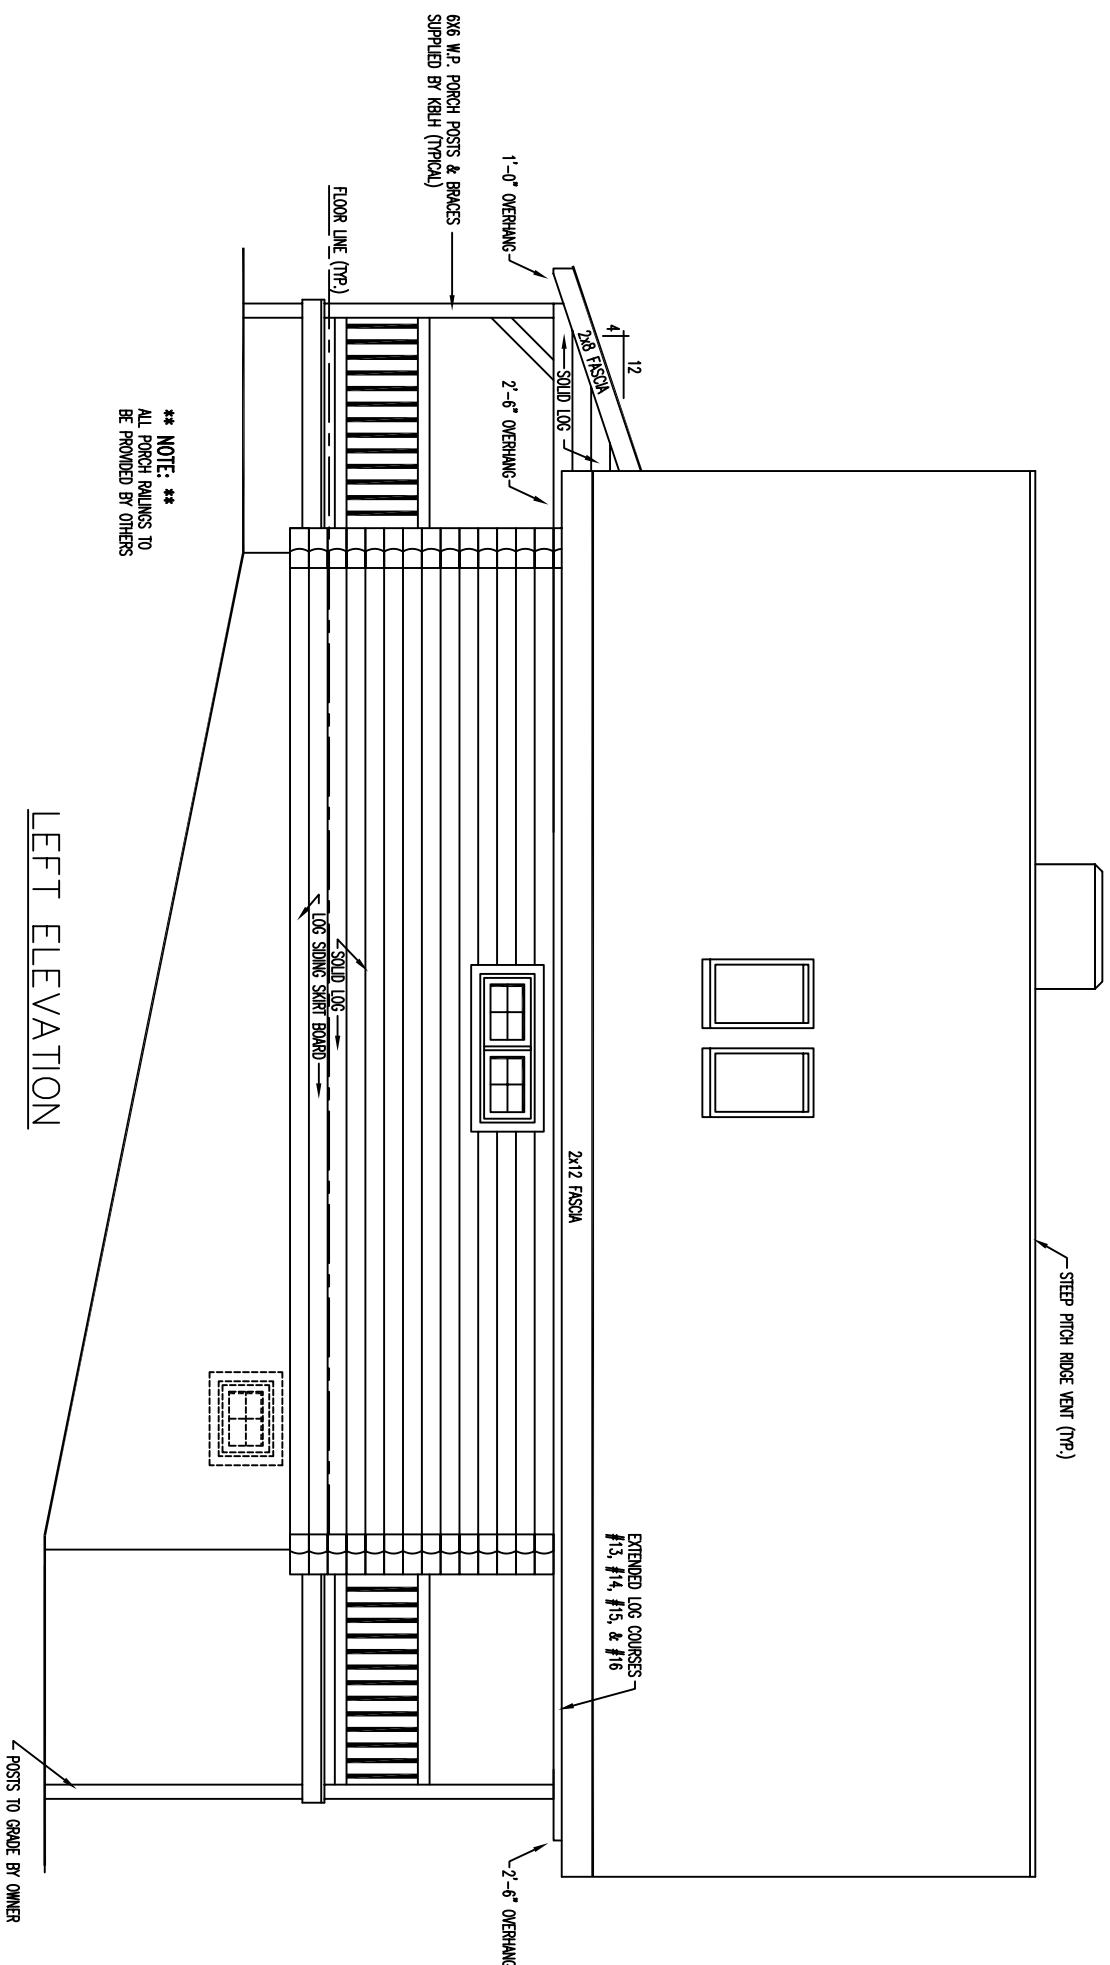

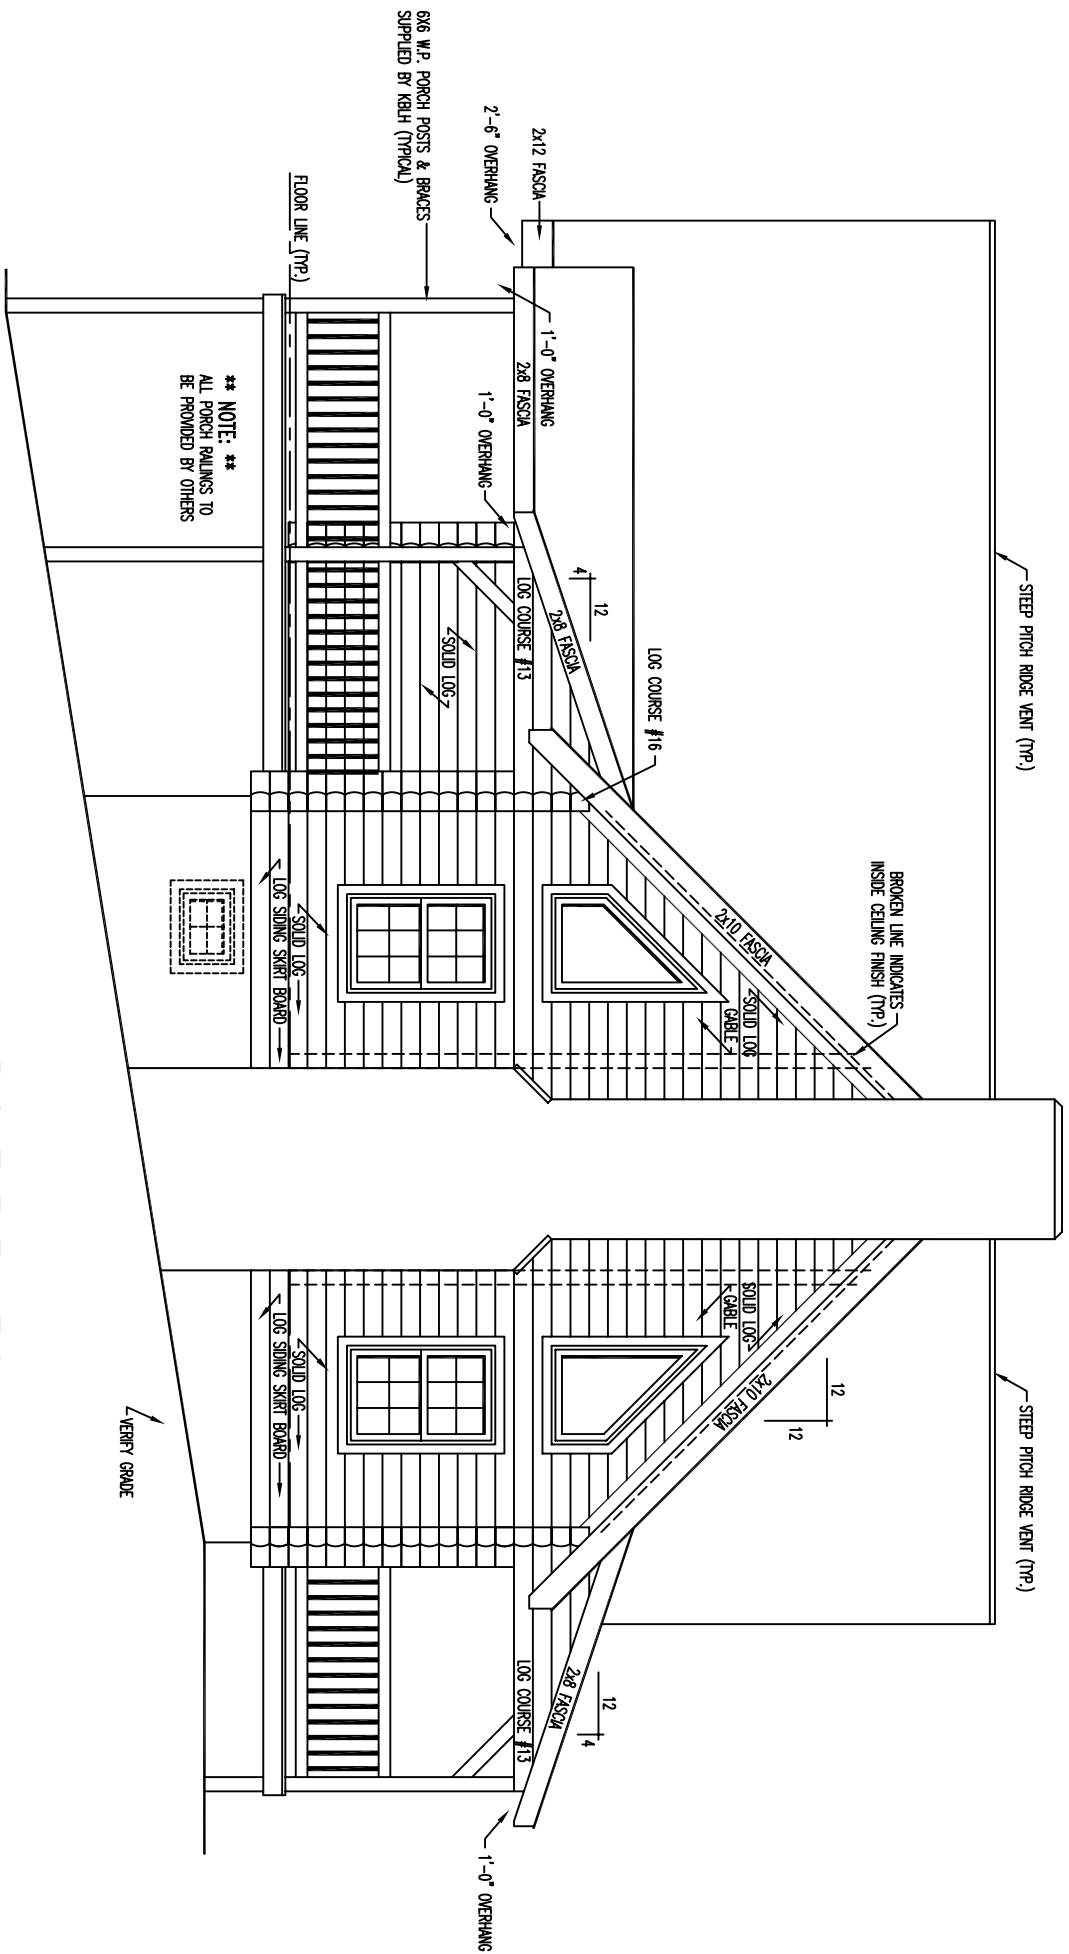

**** NOTE: ****
 ALL PORCH RAILINGS TO
 BE PROVIDED BY OTHERS


RIGHT ELEVATION

**** NOTE: ****

EXTERIOR WINDOW TRIM REQUIRED AROUND PERIMETER OF
 TRAPEZOID WINDOWS - SEE TRAPEZOID WINDOW DETAIL
 FOR ADDITIONAL INFORMATION.

FLOOR PLAN 1st LEVEL

FLOOR AREA = 1200 SQ. FT.

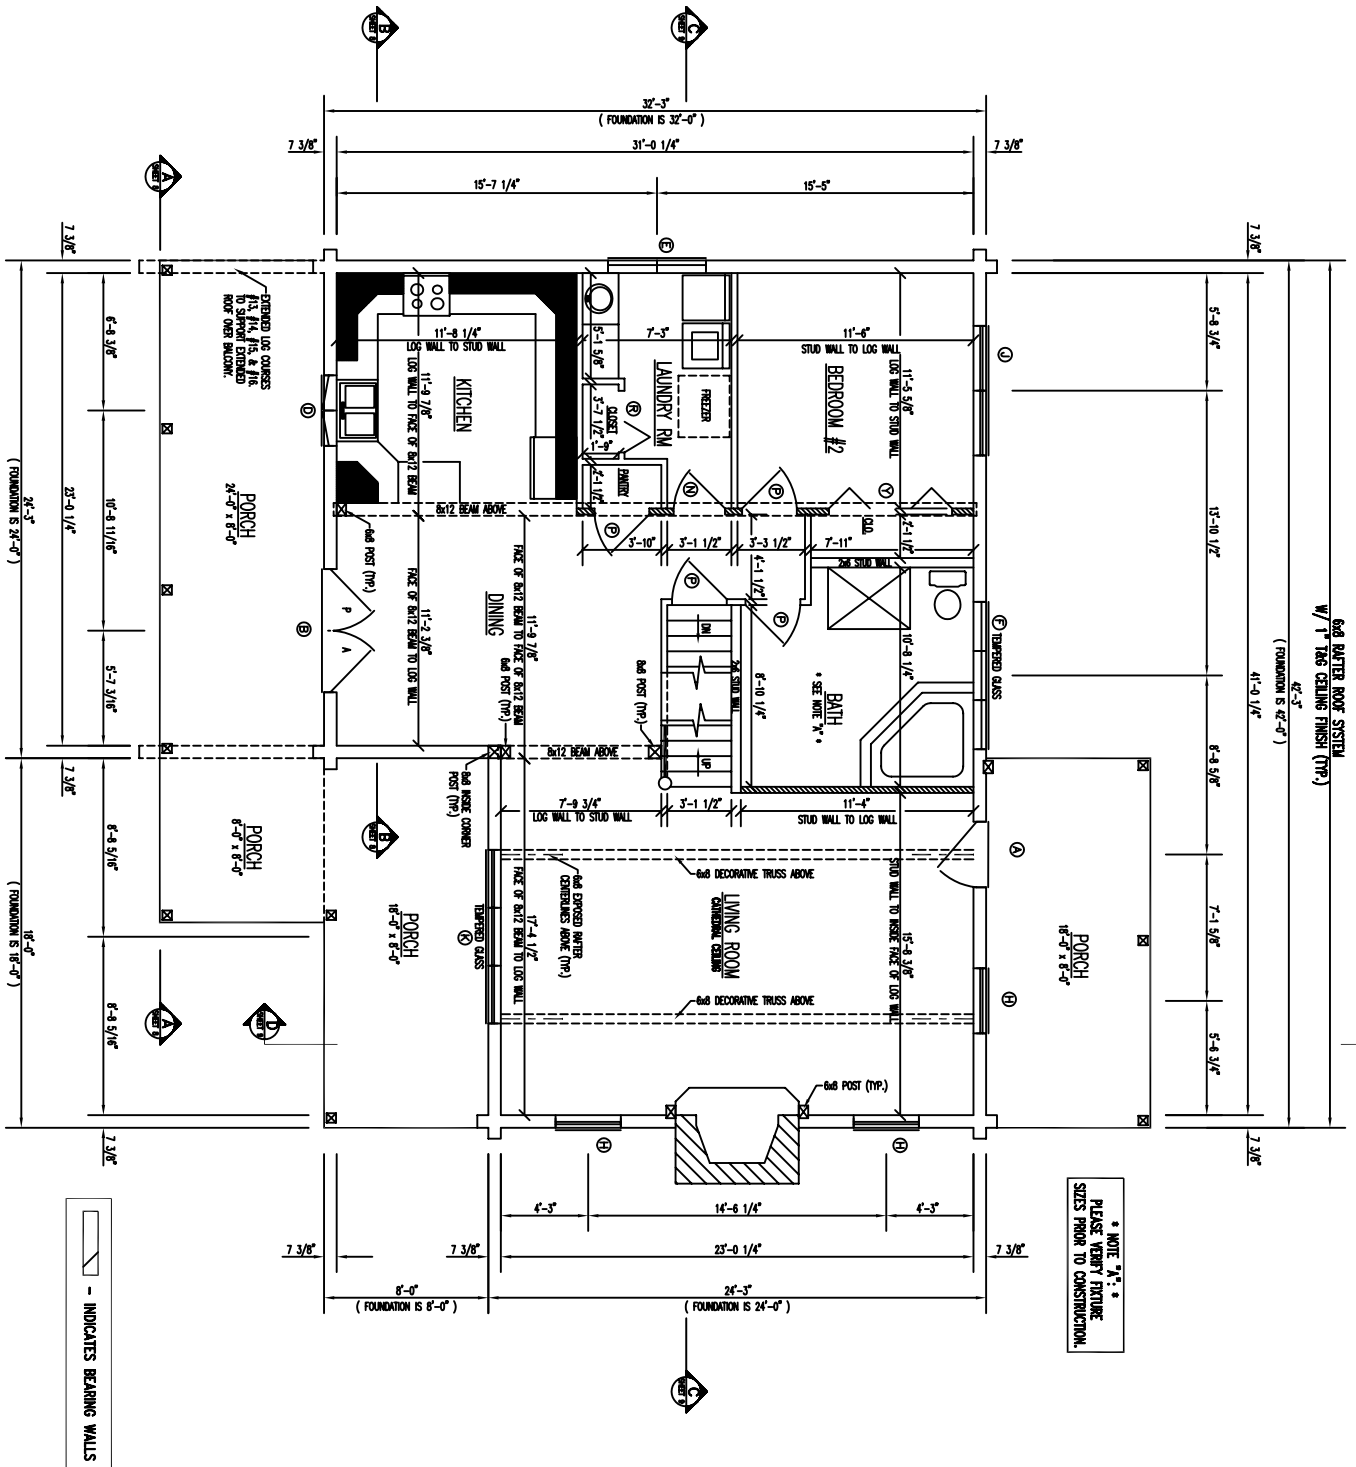

* NOTE "A": *
PLEASE VERIFY FEATURE
SIZES PRIOR TO CONSTRUCTION.



