





REAR ELEVATION

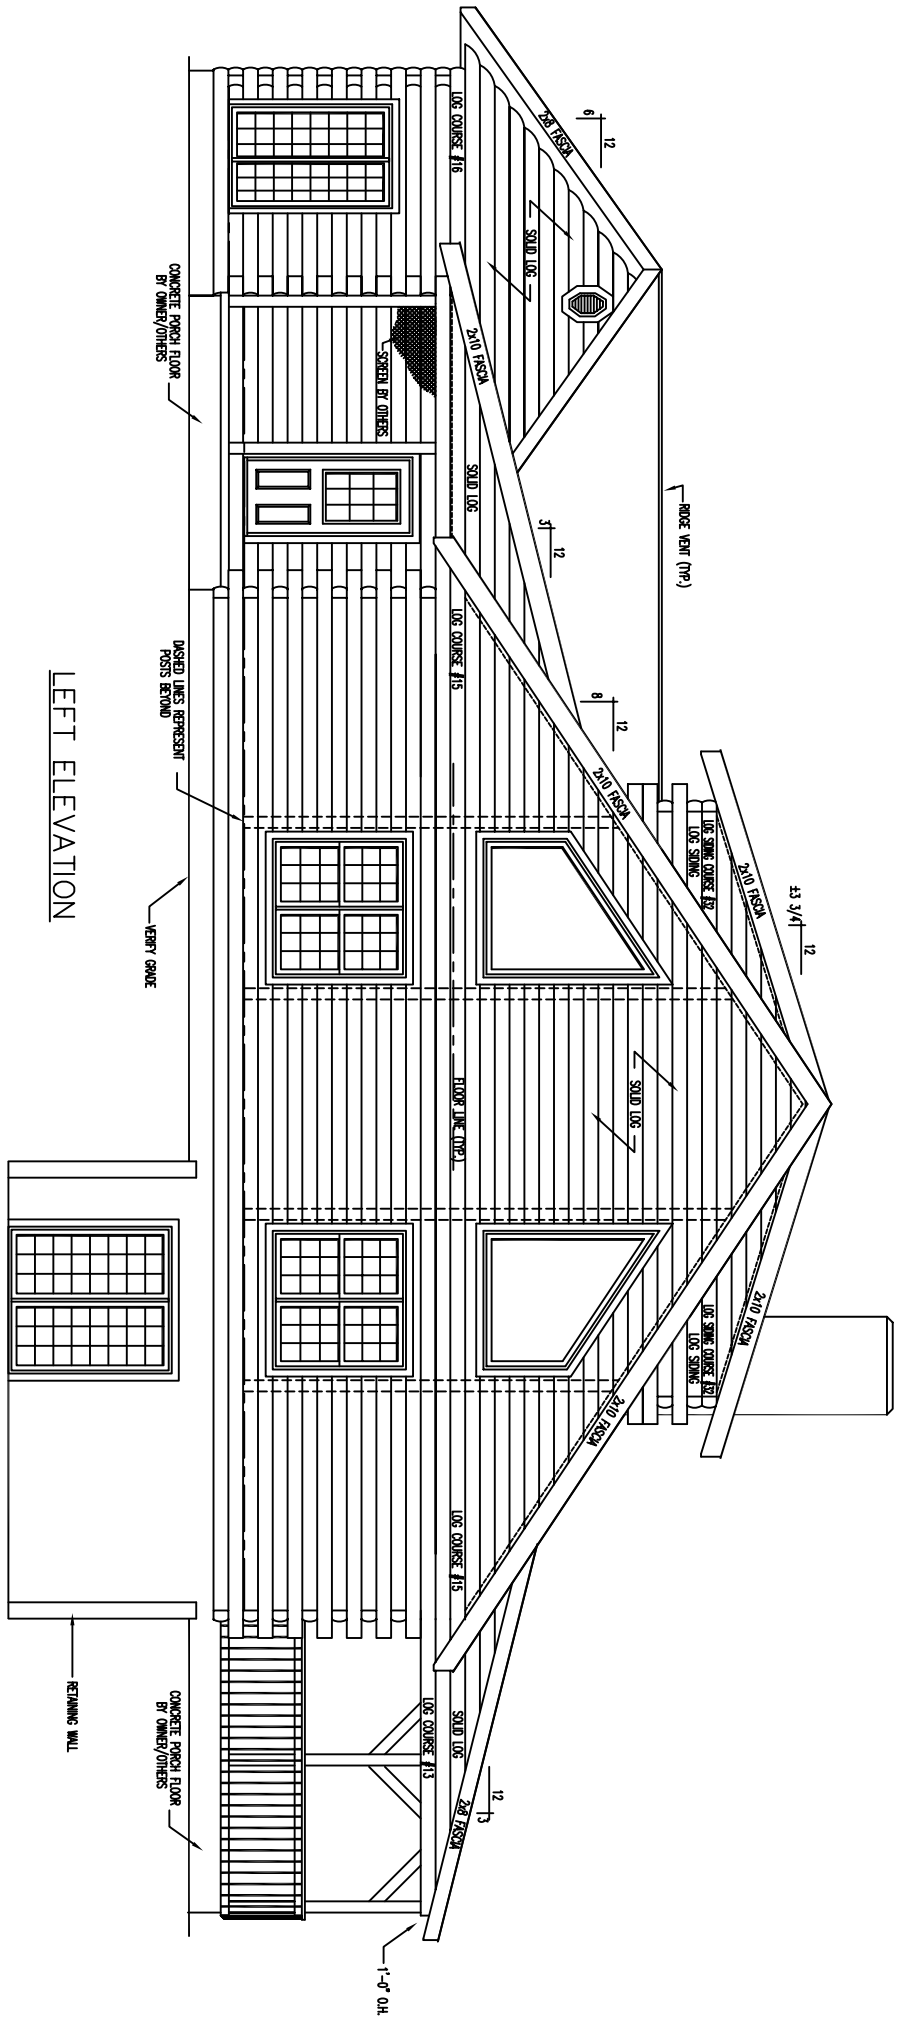

LEFT ELEVATION

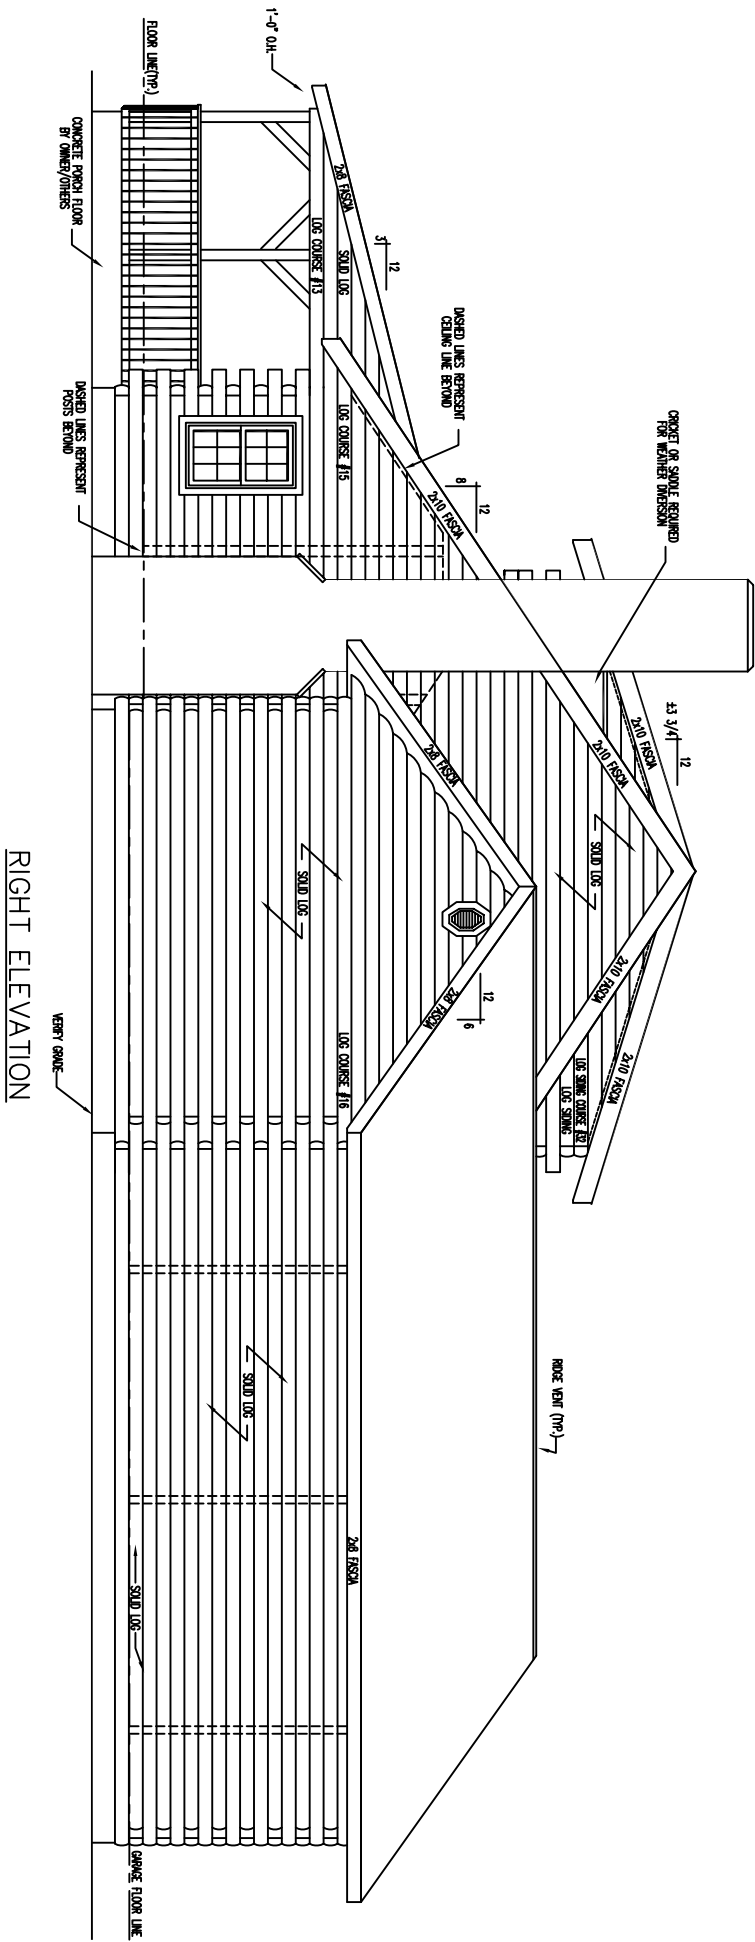


RIGHT ELEVATION

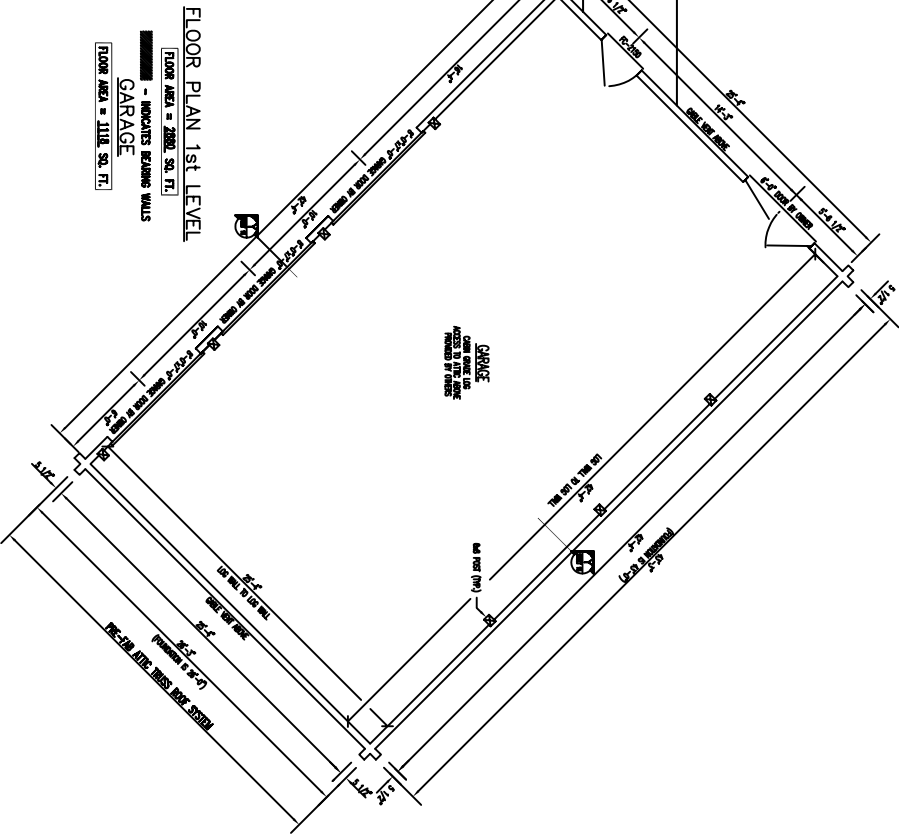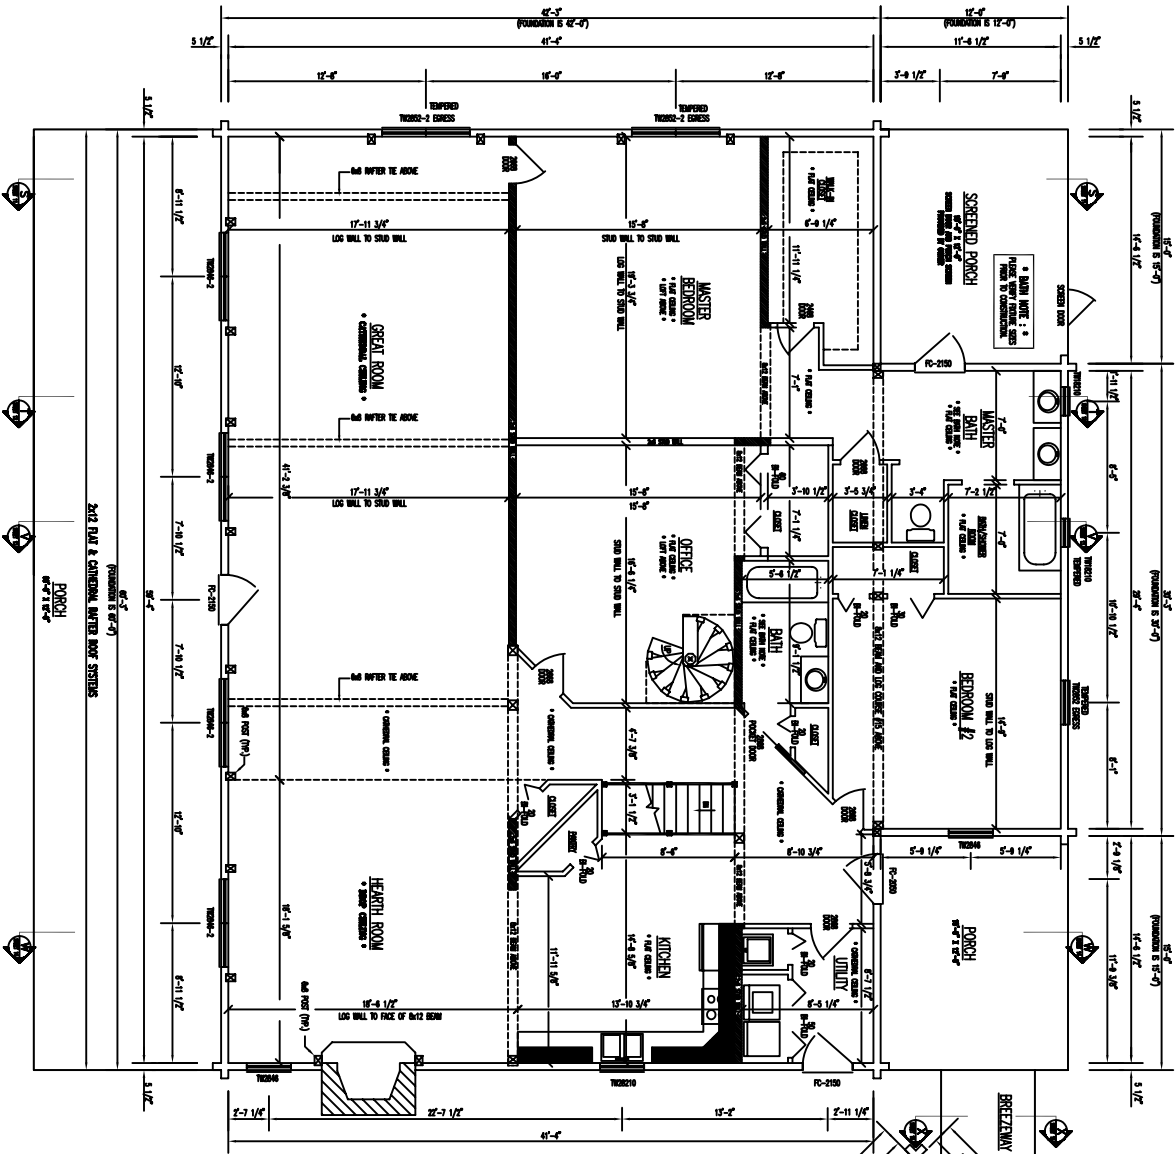

FLOOR PLAN 1st LEVEL
 FLOOR AREA = 2680. SQ. FT.
 GARAGE
 FLOOR AREA = 1116. SQ. FT.

INDICATES BEARING WALLS

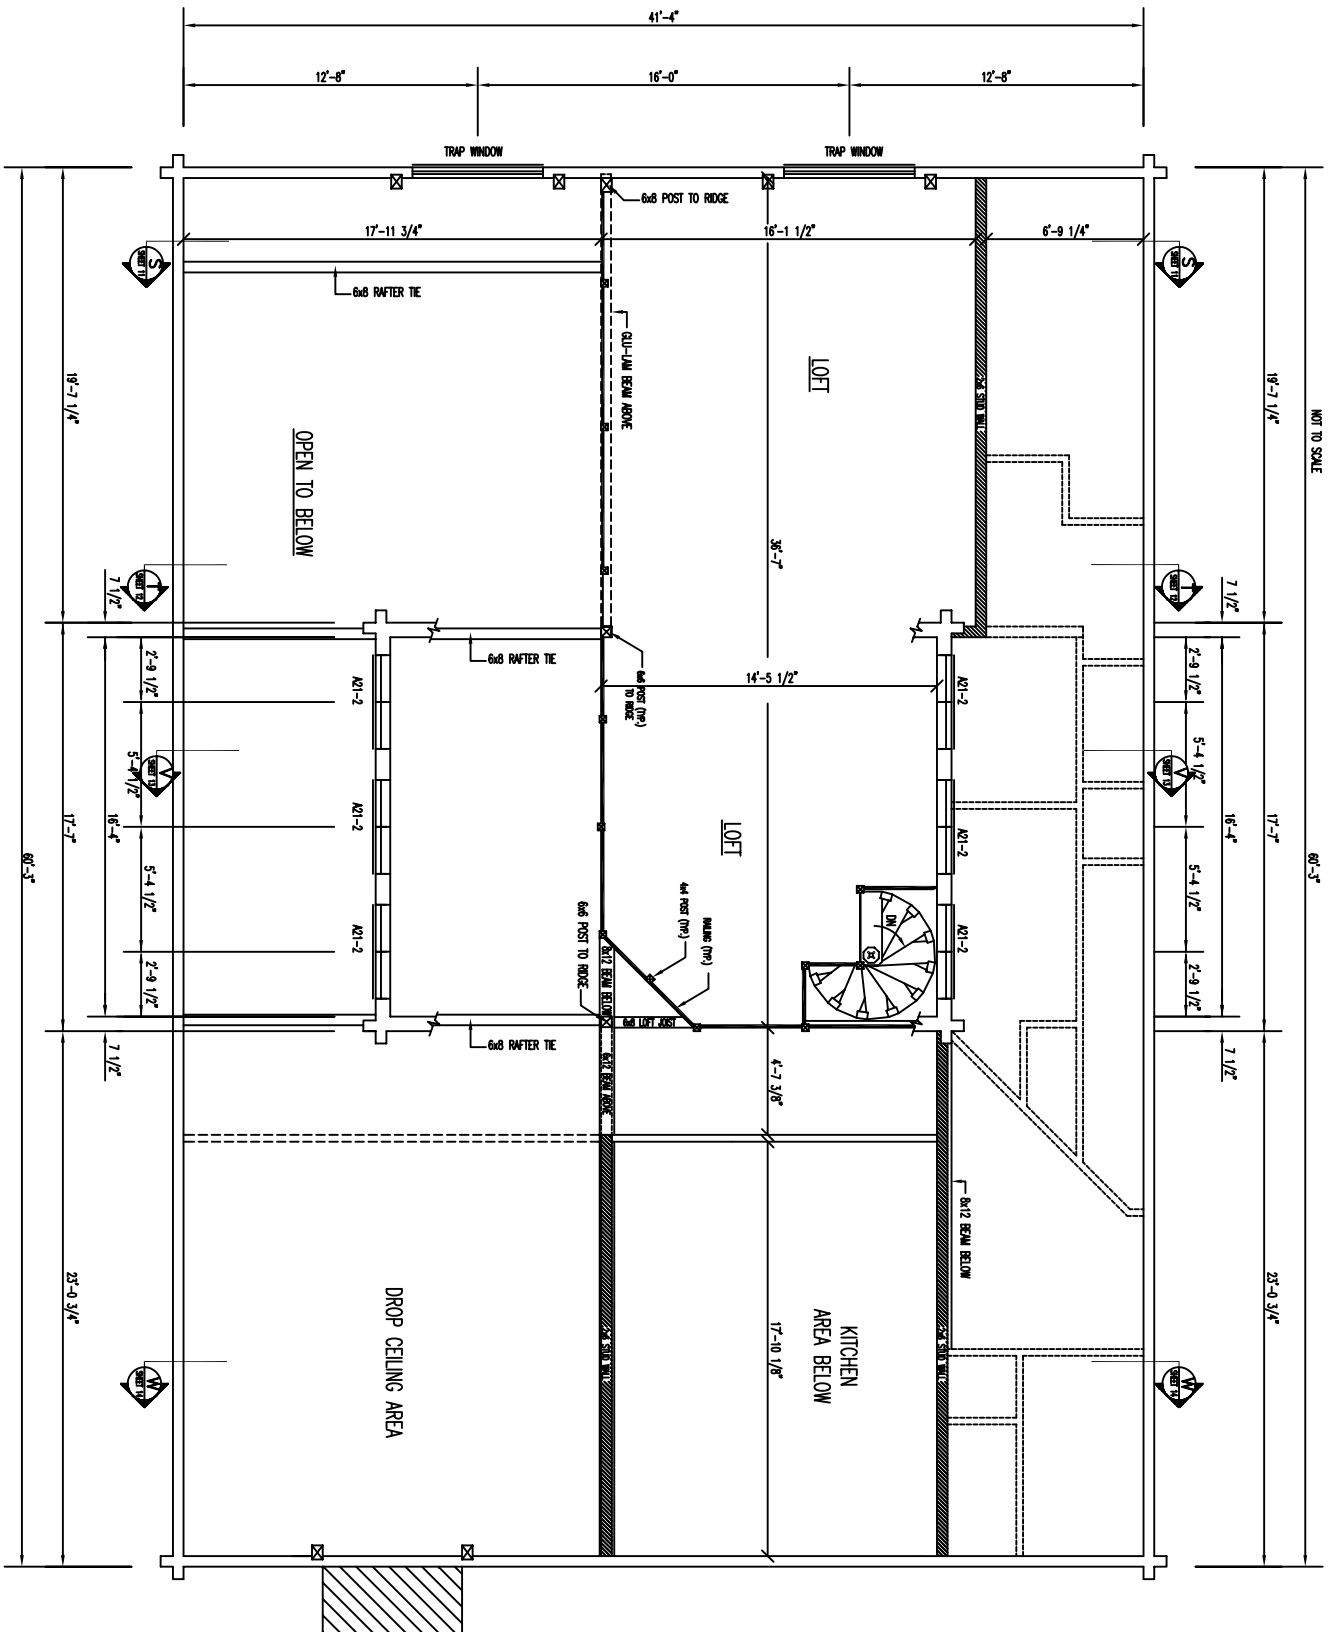

NOT TO SCALE

67'-5"

18'-7 1/4"

17'-7"

23'-0 3/4"

FLOOR PLAN 2ND LEVEL

FLOOR AREA = 575 SQ. FT.

▬ - INDICATES BEARING WALLS