



← RIDGE VENT (TYP.)

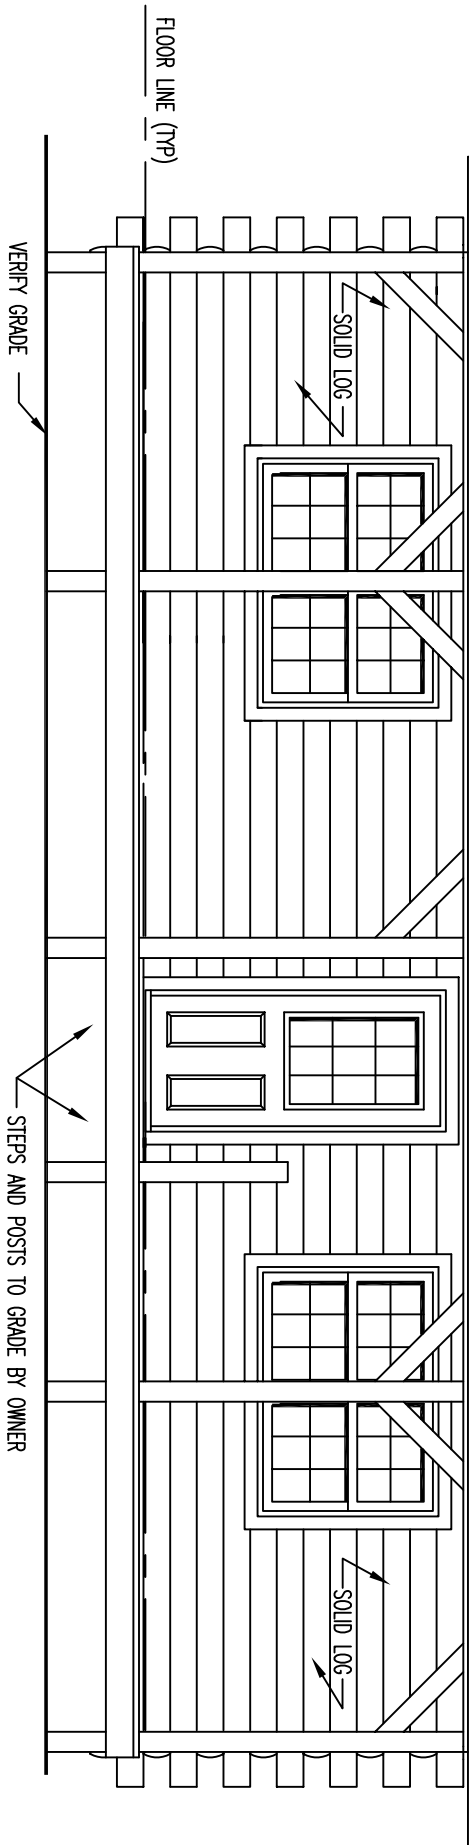




FRONT ELEVATION

RIDGE VENT (TYP.)

 

2x10 FASCIA

SOLID LOG

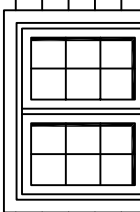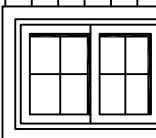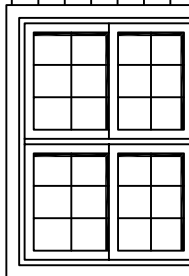


SOLID LOG
LOG SIDING SKIRT BOARD


FLOOR LINE (TYP)

VERIFY GRADE


REAR ELEVATION

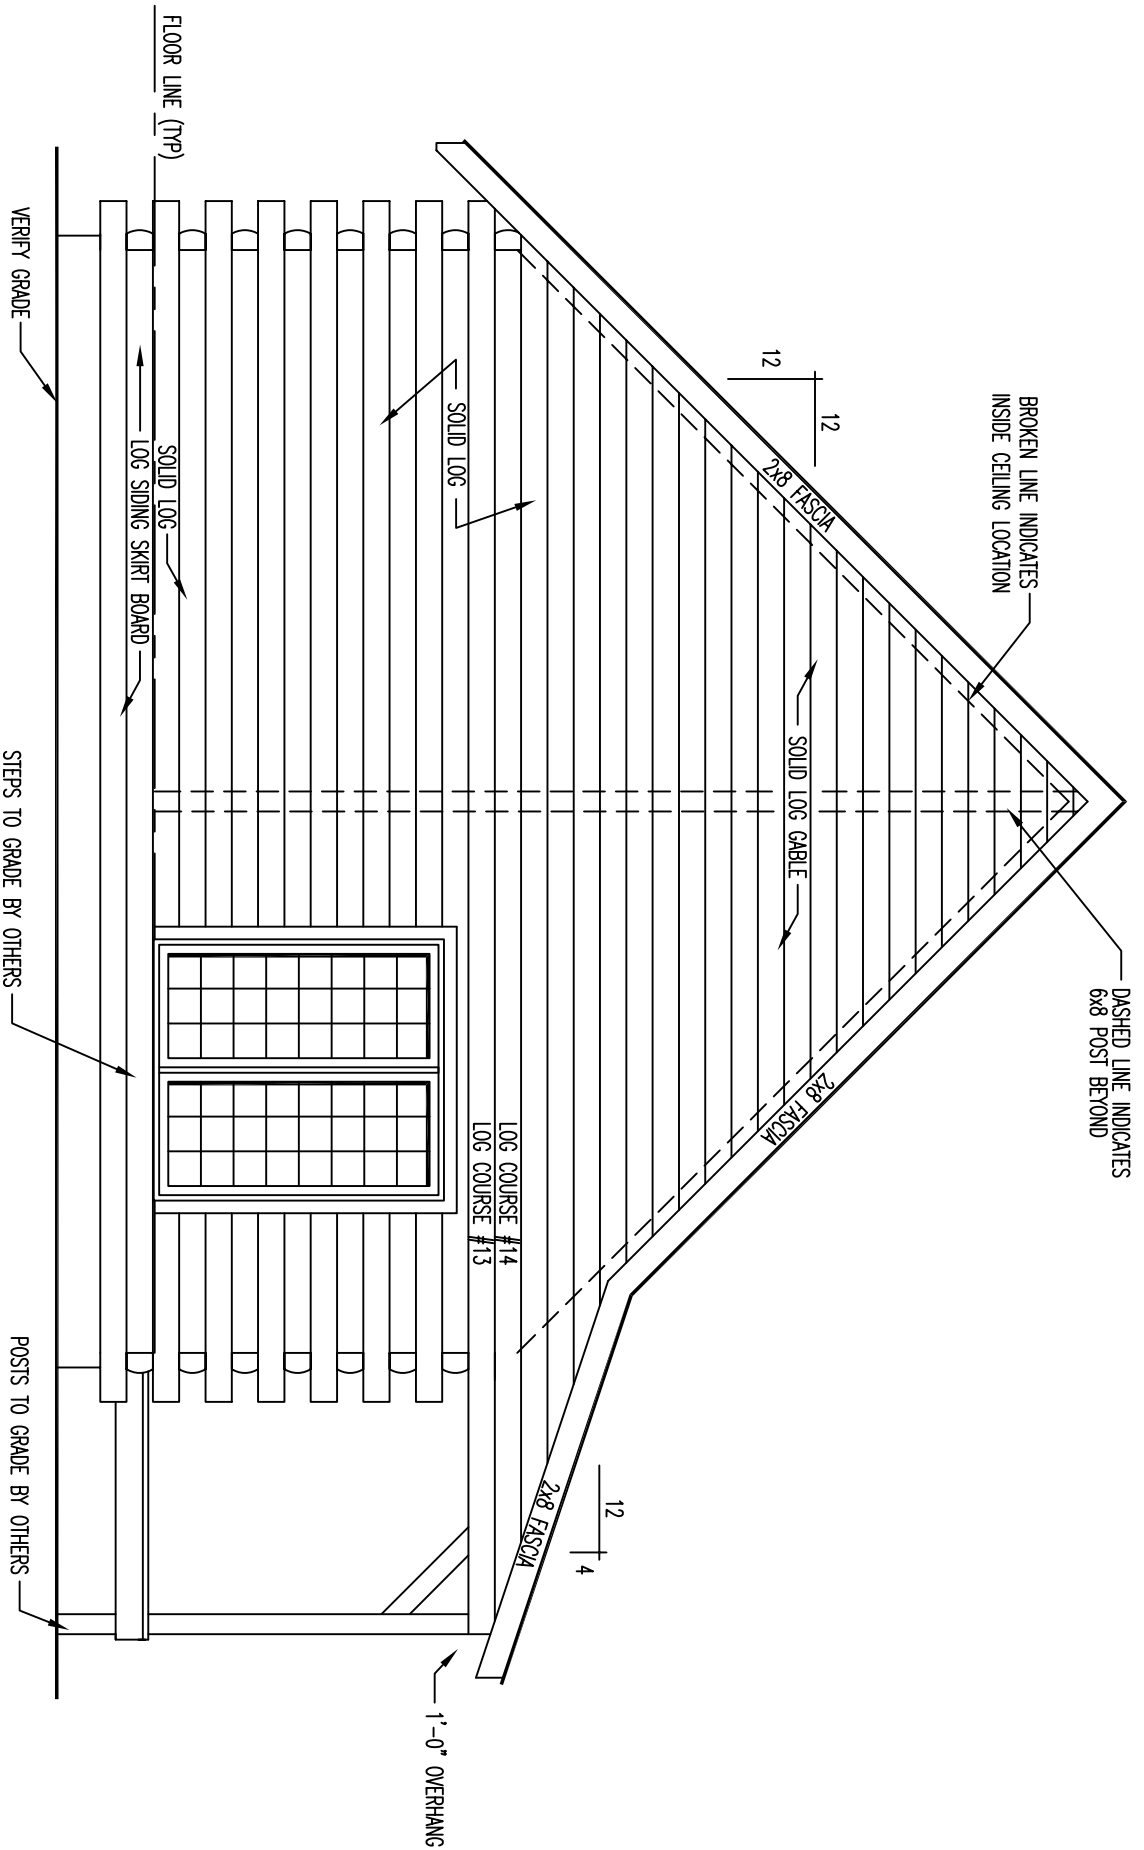

LEFT ELEVATION

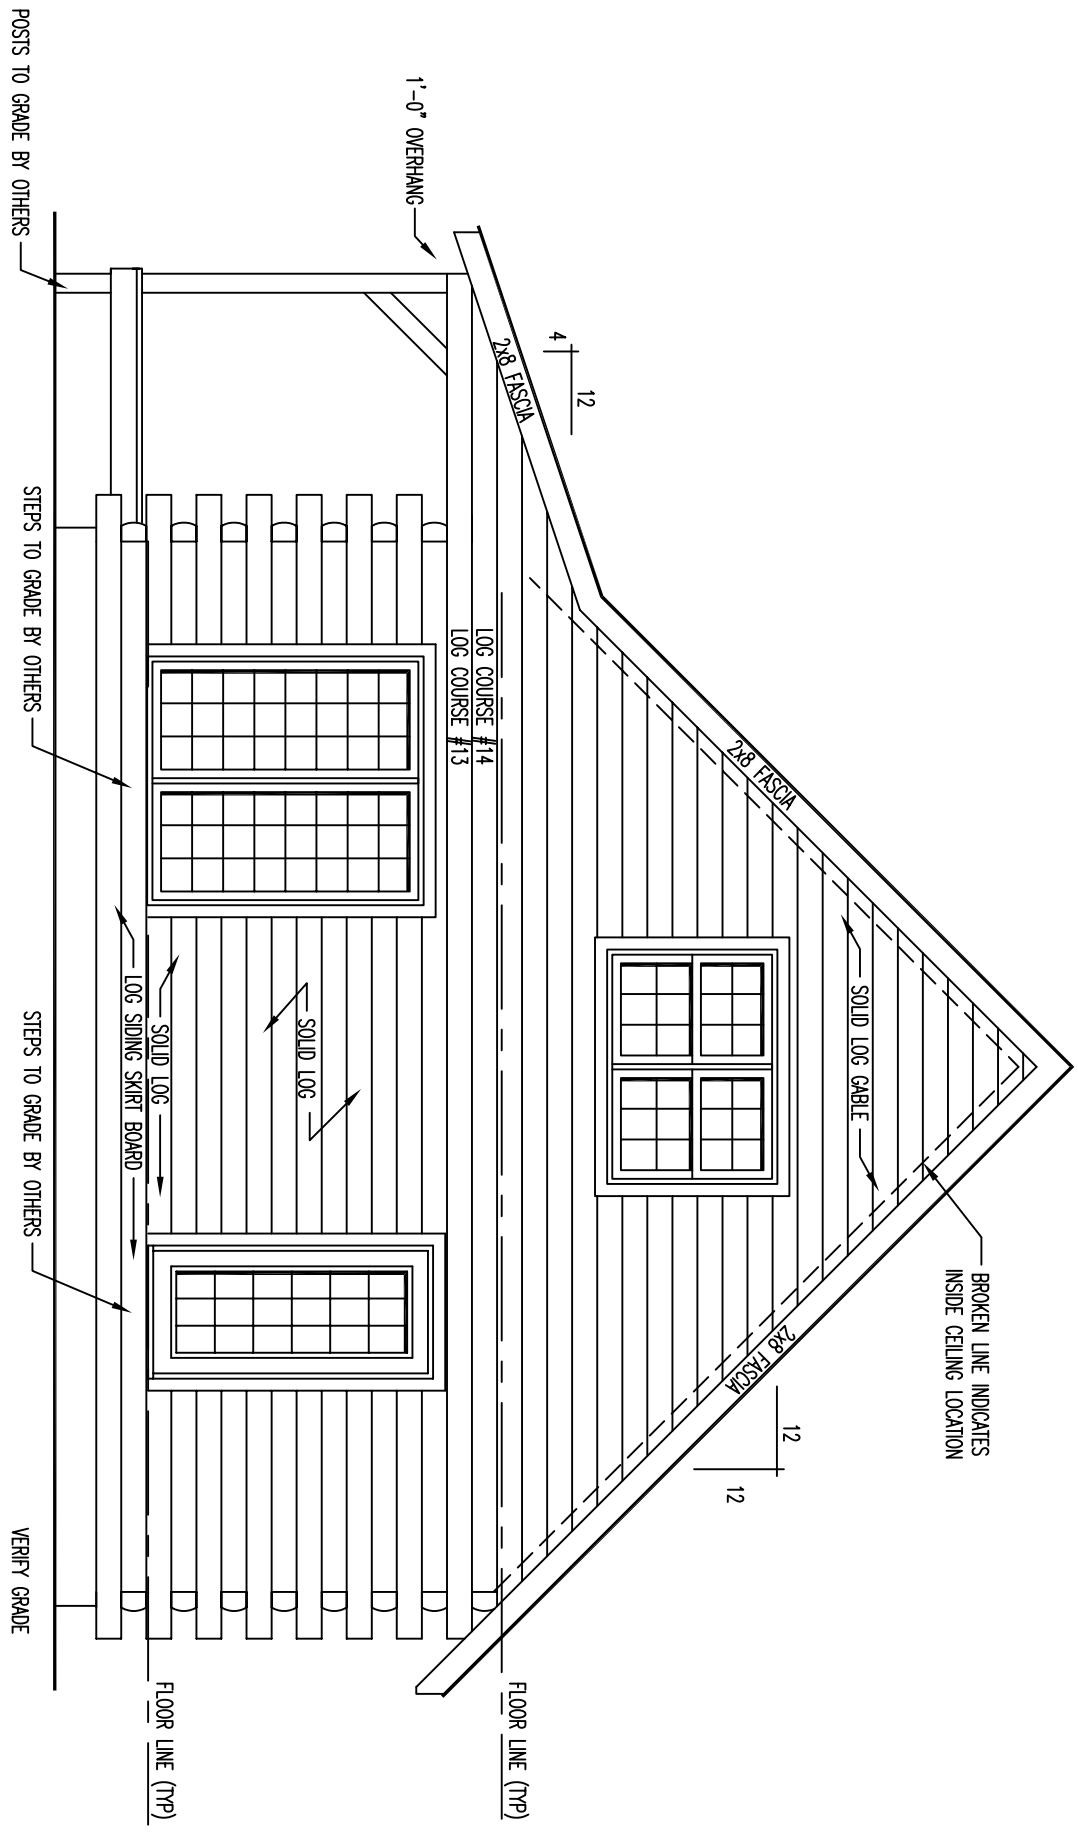

RIGHT ELEVATION

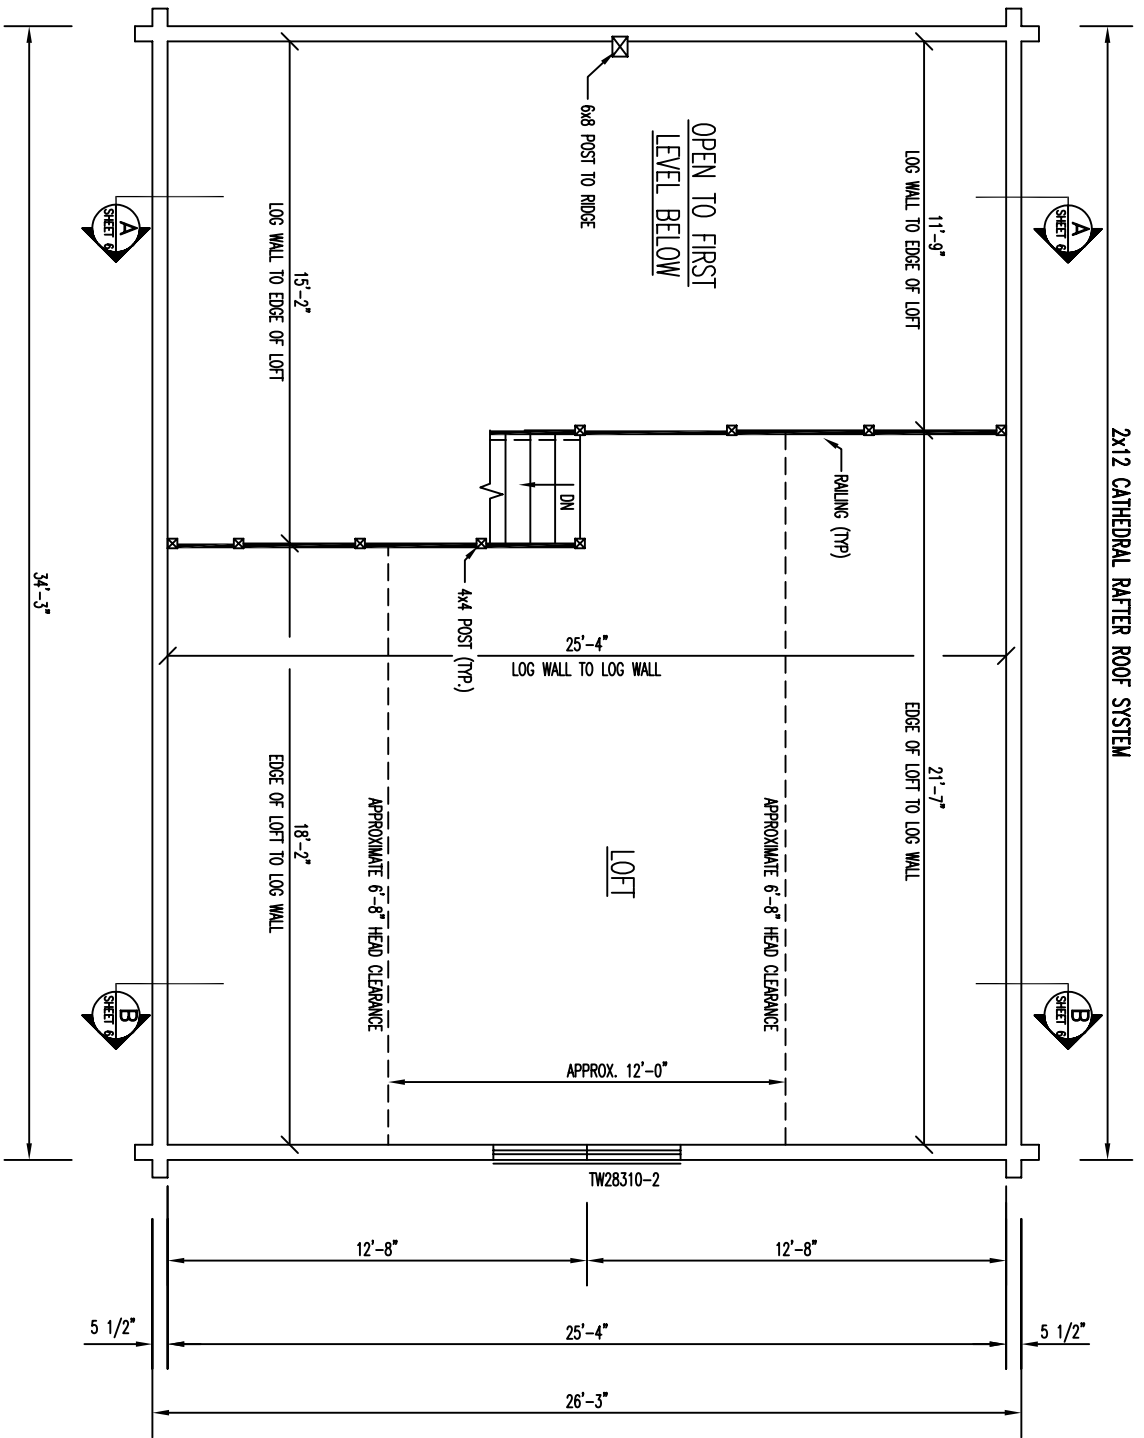

FLOOR PLAN 2nd LEVEL

FLOOR AREA= 520 SQ. FT.