

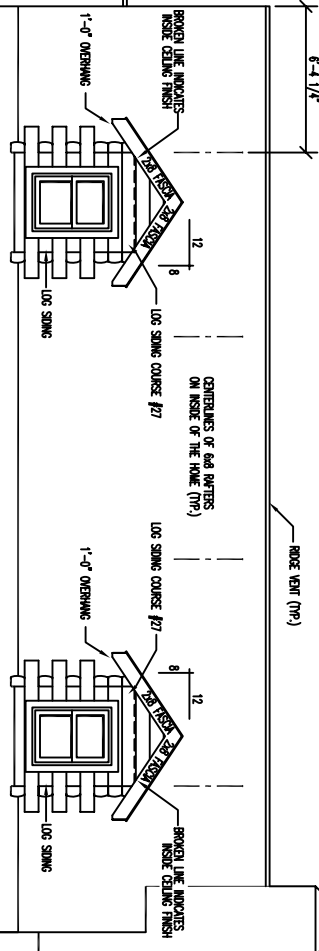



FRONT ELEVATION

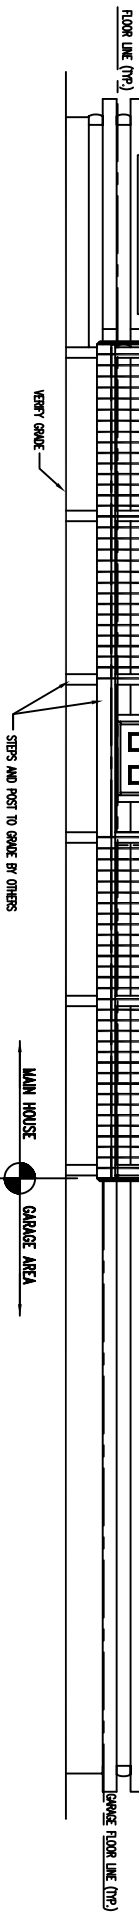


CONTINUATION OF ADA PARTS ON INSIDE OF THE HOME (TR)

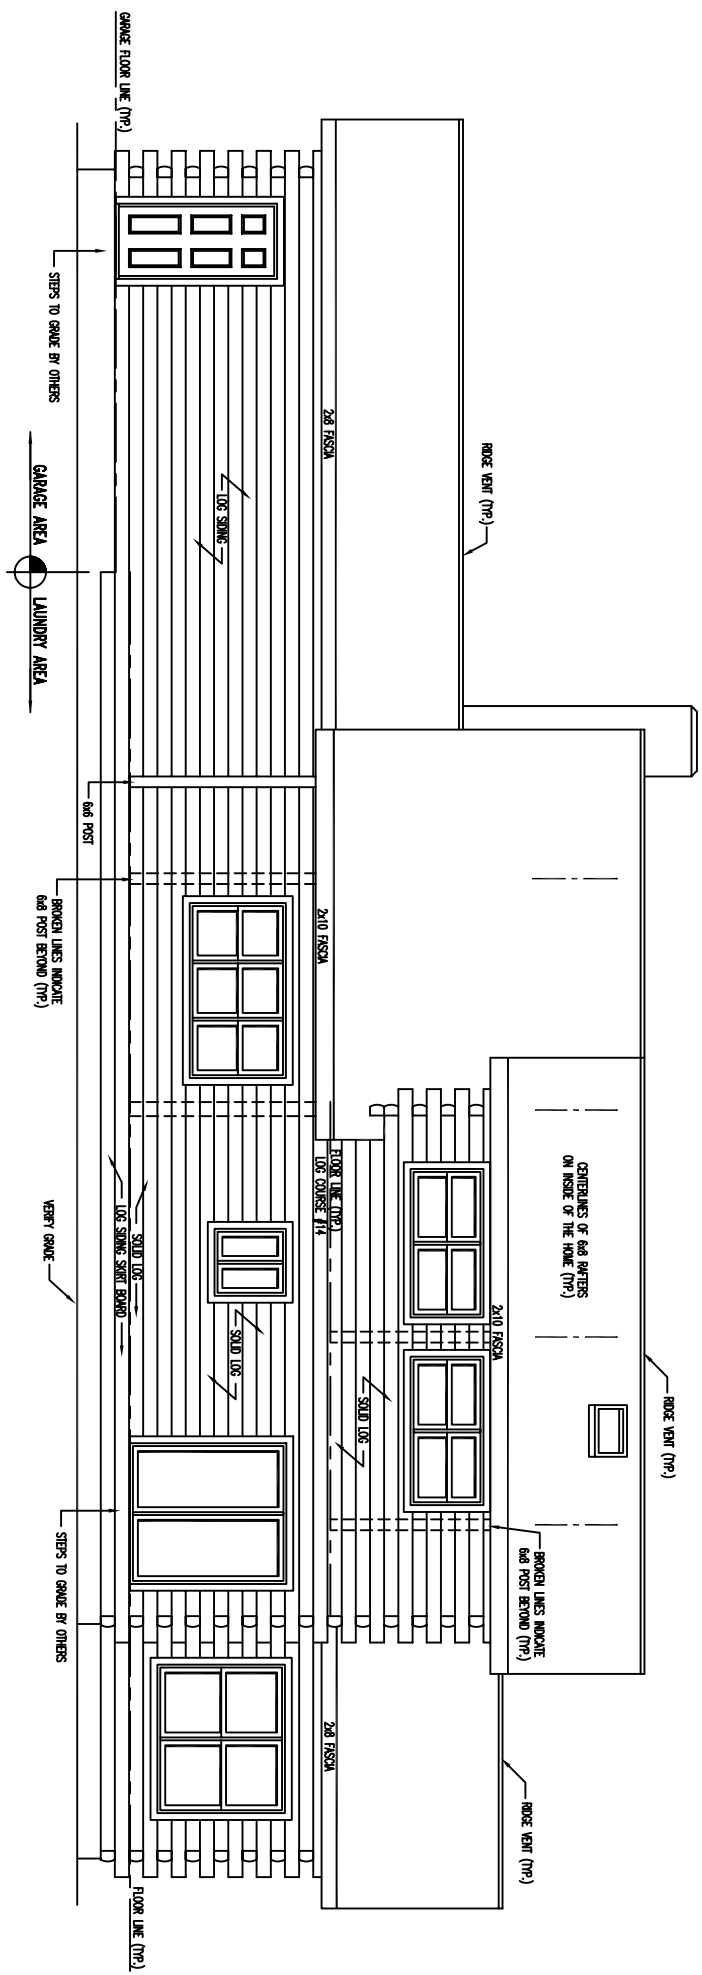

REAR ELEVATION

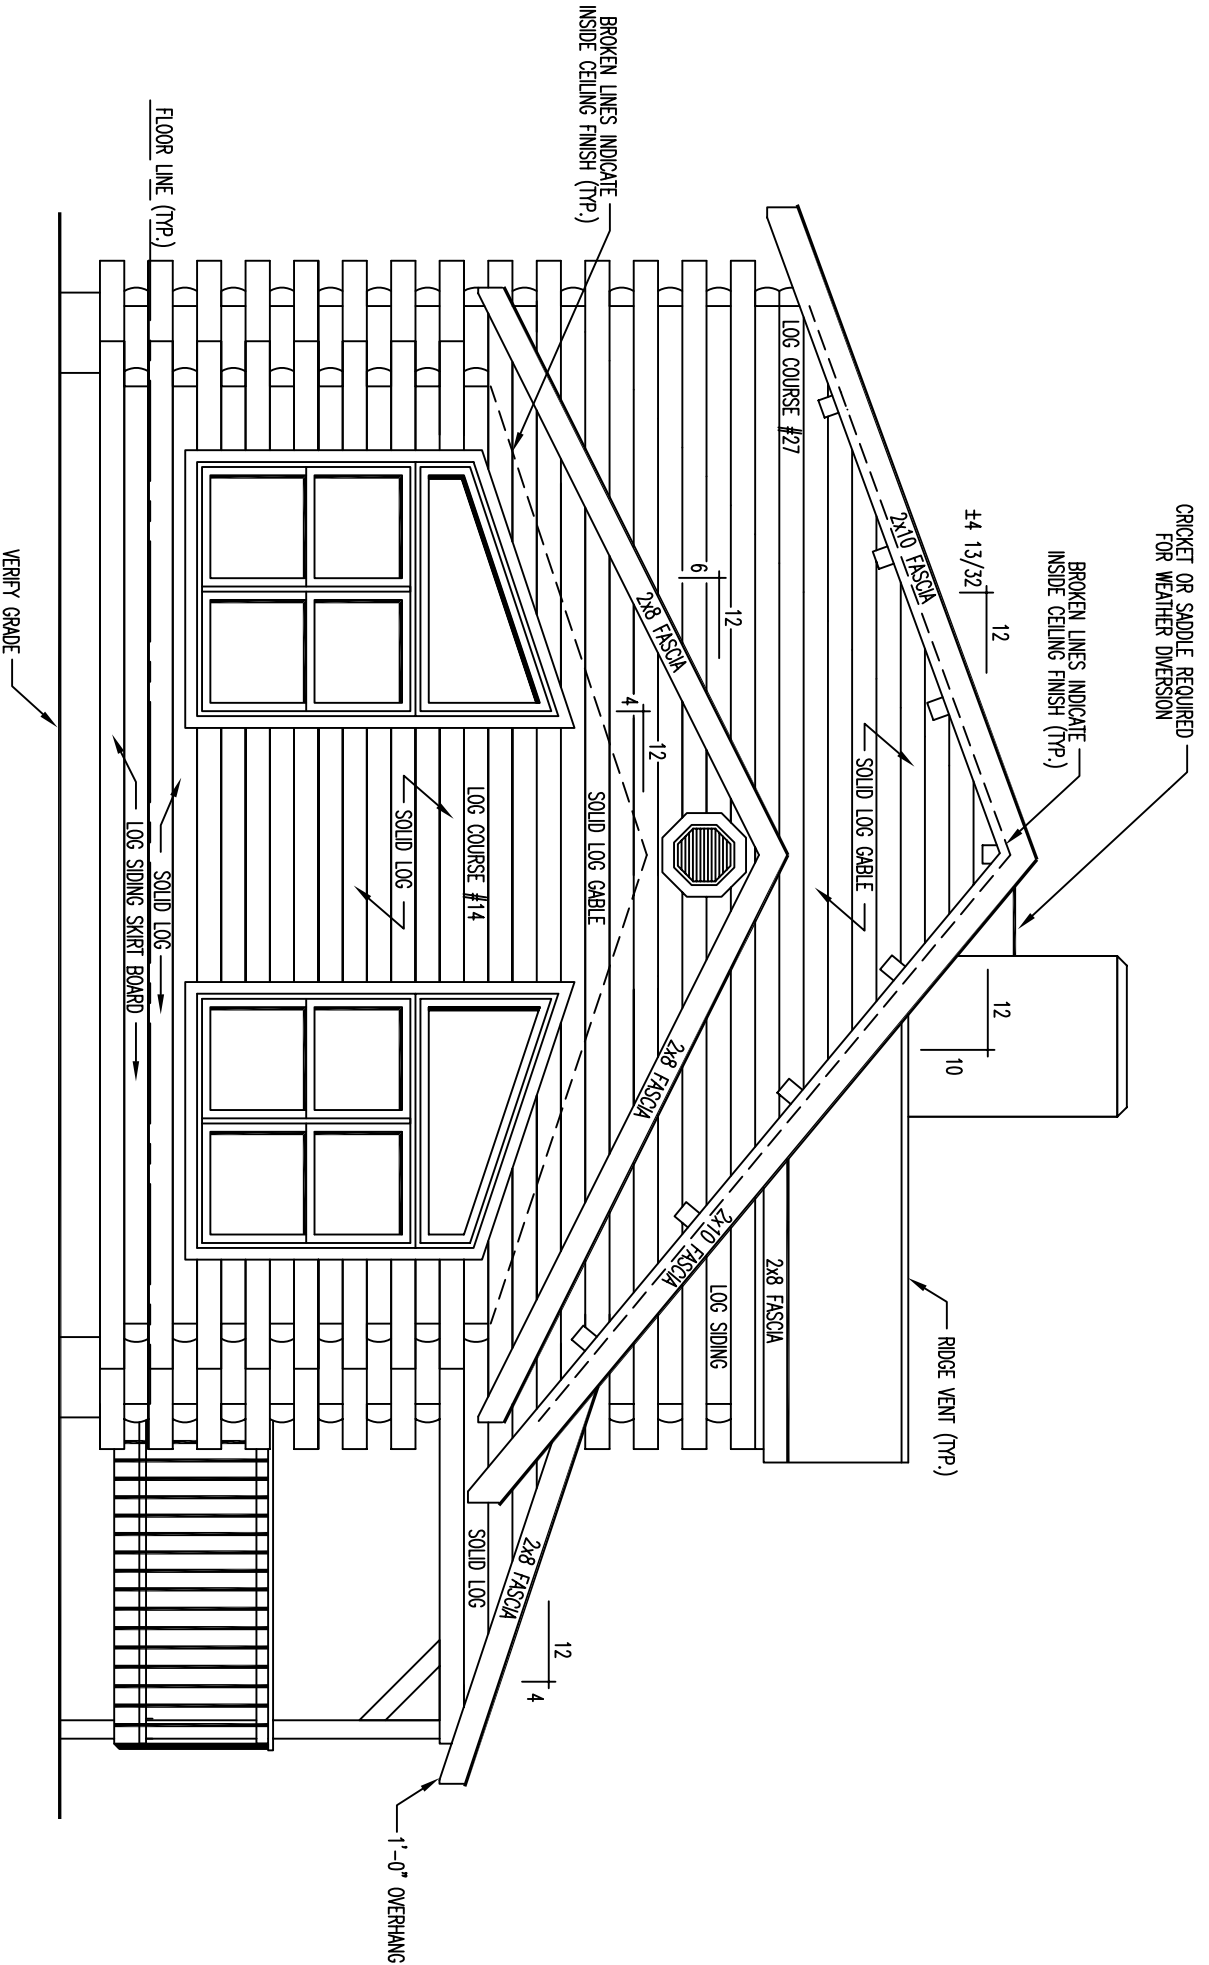

LEFT ELEVATION

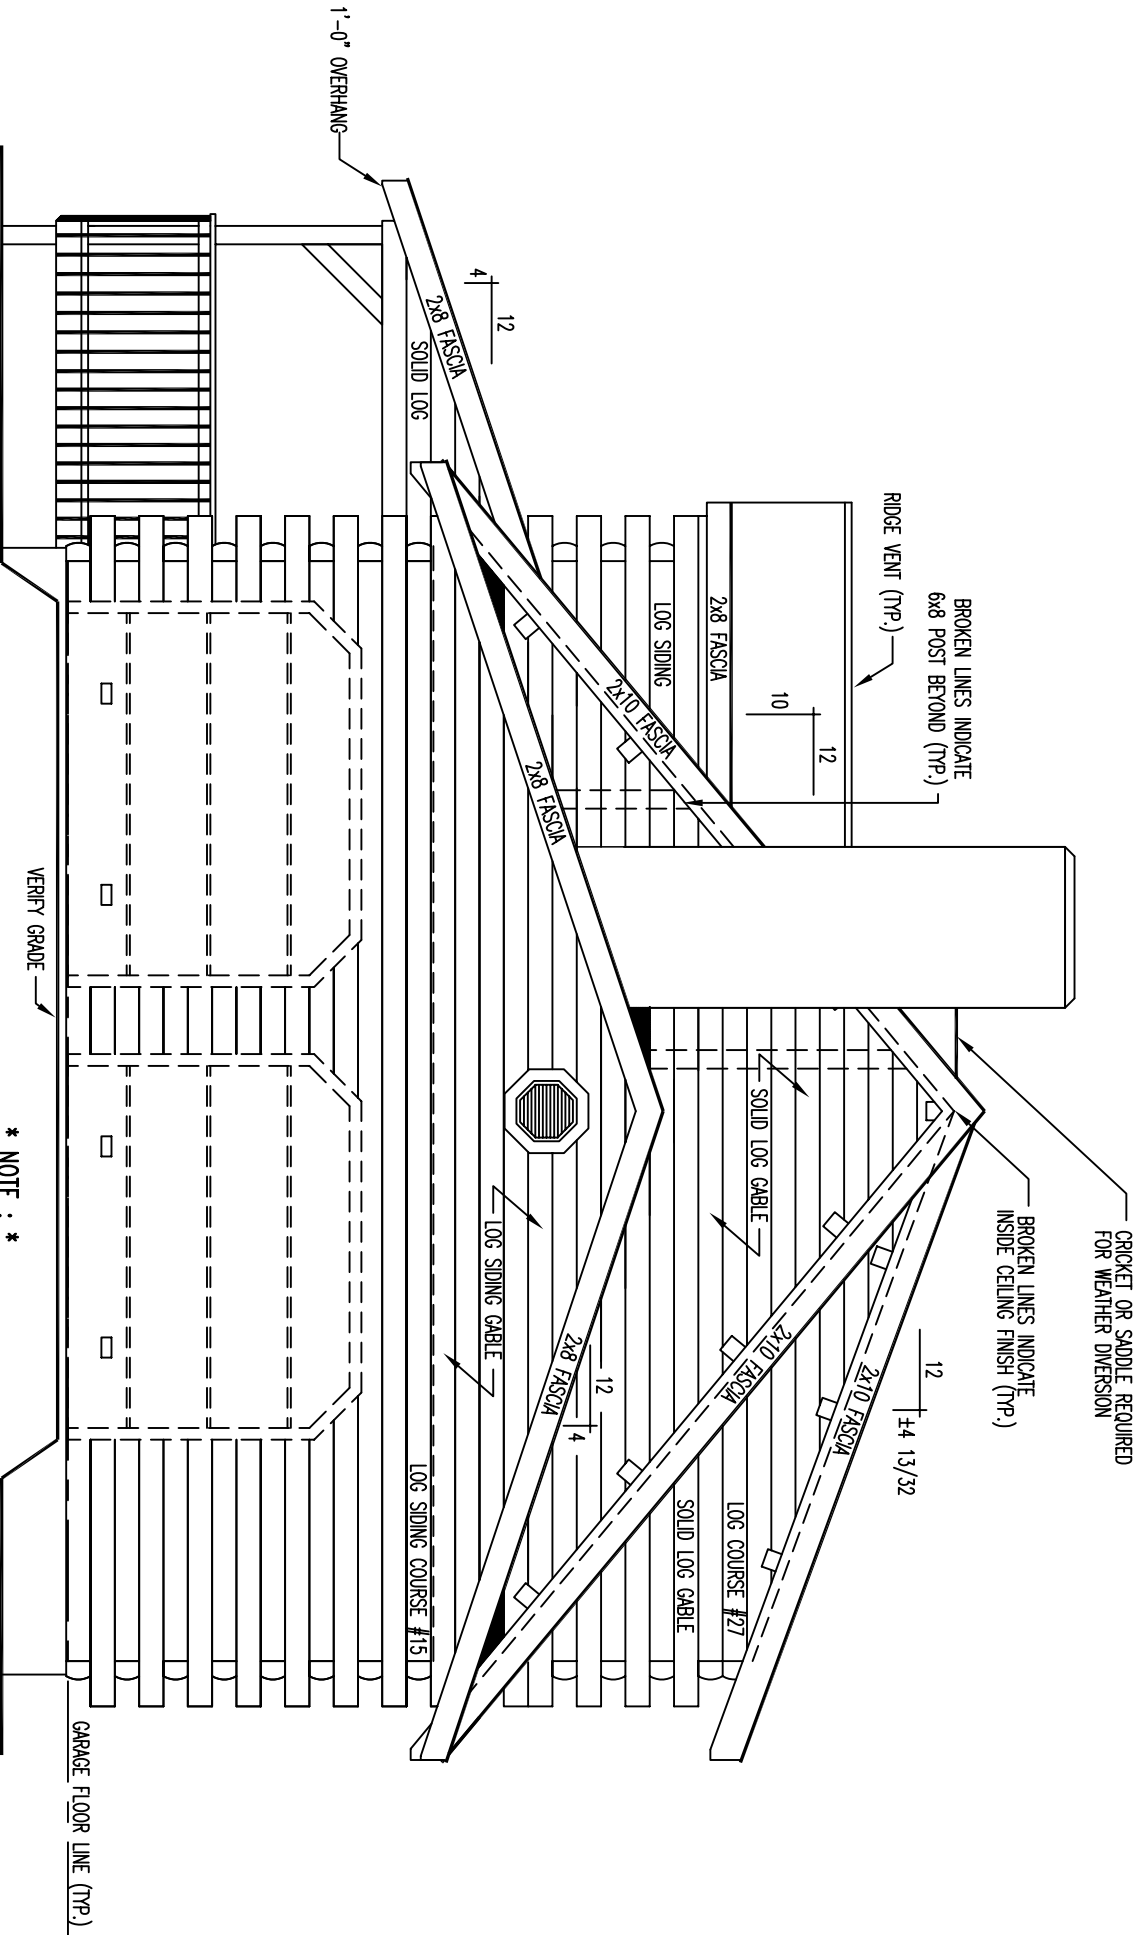

CRICKET OR SADDLE REQUIRED FOR WEATHER DIVERSION

BROKEN LINES INDICATE INSIDE CEILING FINISH (TYP.)

BROKEN LINES INDICATE 6x8 POST BEYOND (TYP.)


RIDGE VENT (TYP.)

VERIFY GRADE

* NOTE : *
DOORS SHOWN IN DASHED LINES
ARE PROVIDED BY OTHERS.


GARAGE FLOOR LINE (TYP.)

RIGHT ELEVATION

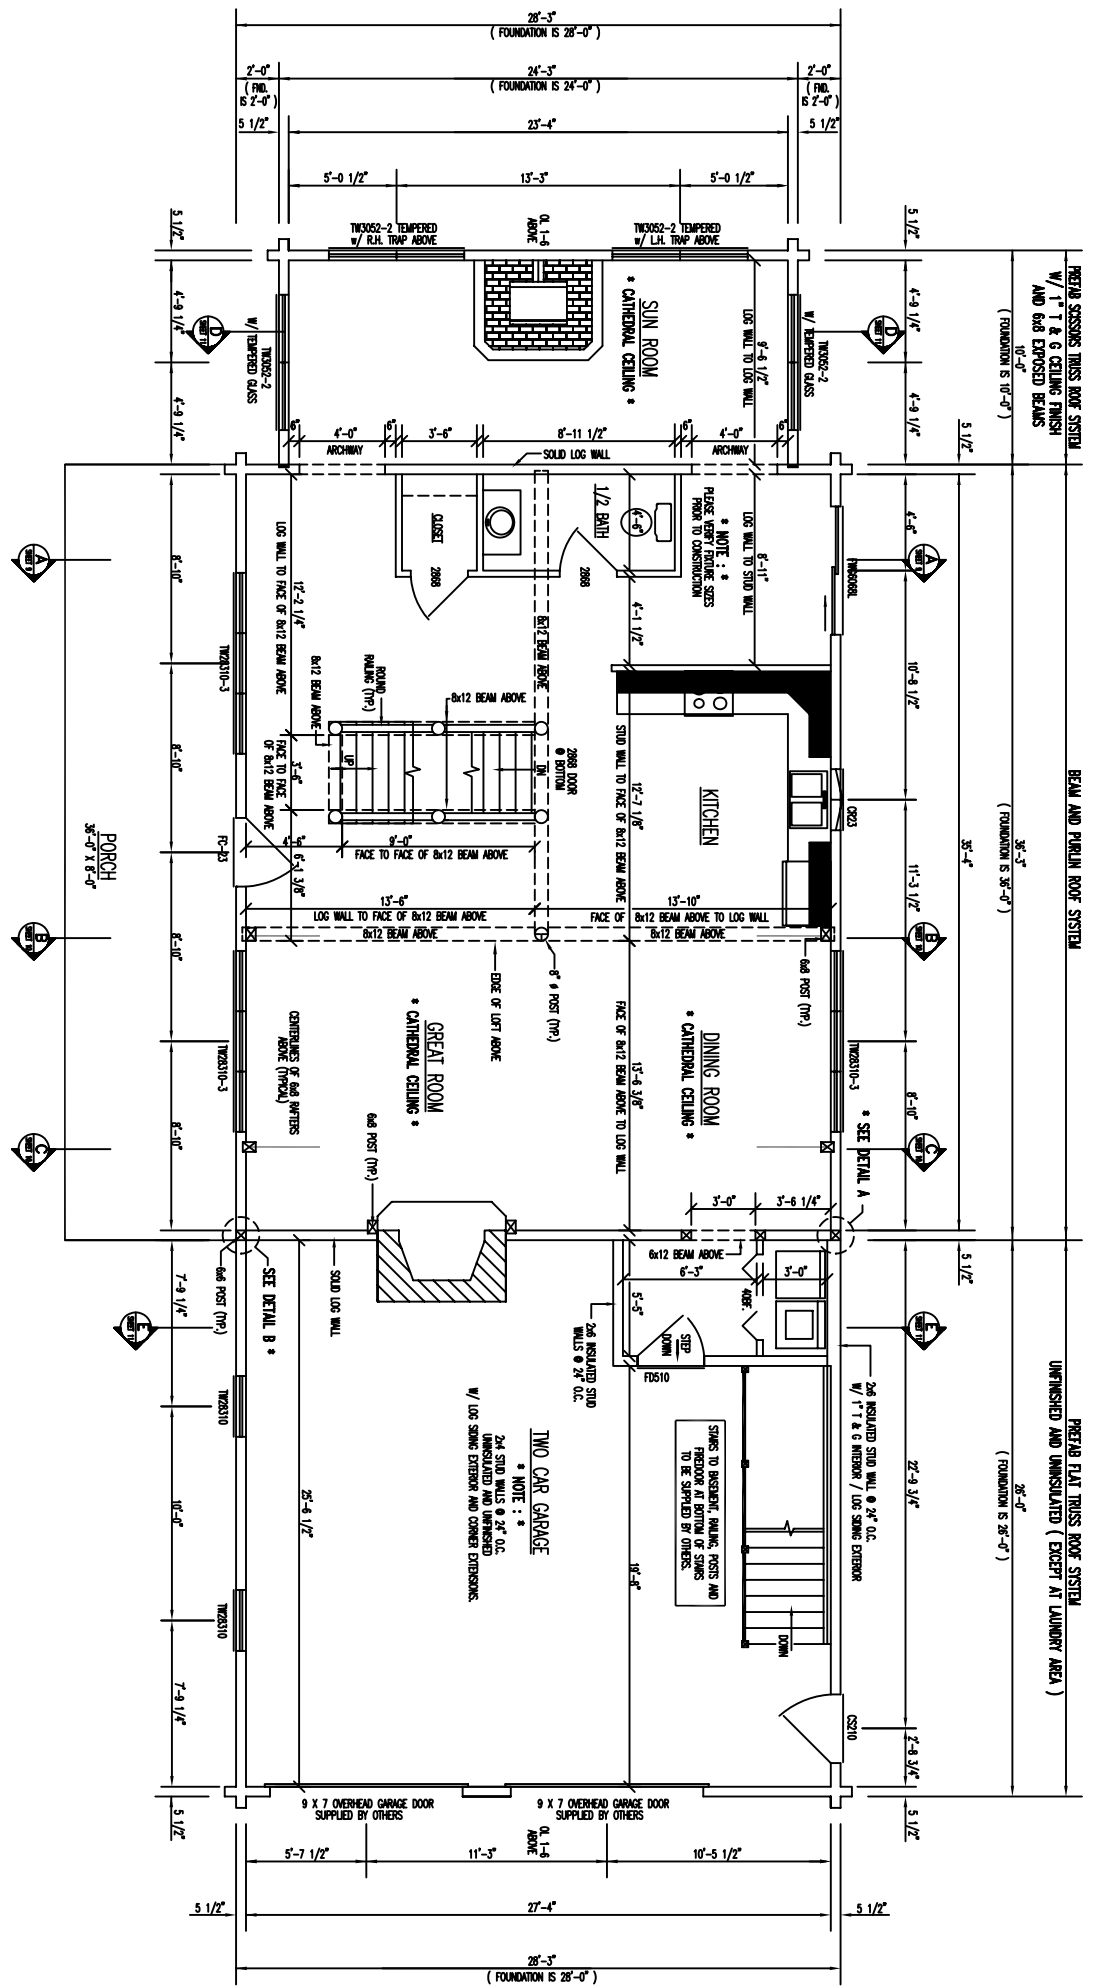

FLOOR PLAN 1st LEVEL

HOUSE FLOOR AREA = 1,311 SQ. FT.
GARAGE FLOOR AREA = 665 SQ. FT.

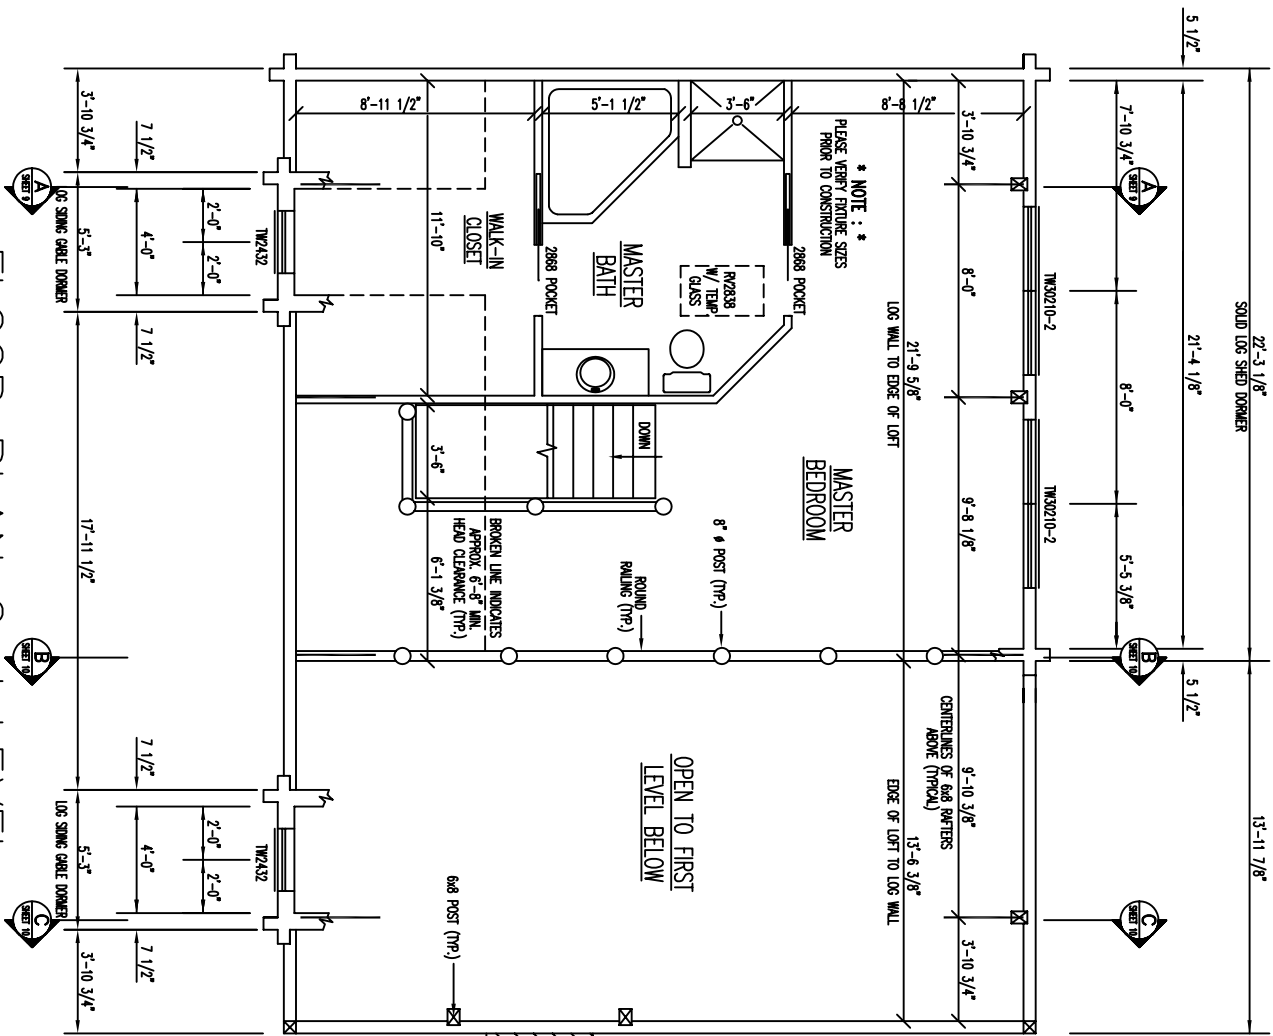

FLOOR PLAN 2nd LEVEL

FLOOR AREA = 597 SQ. FT.

