


FRONT ELEVATION

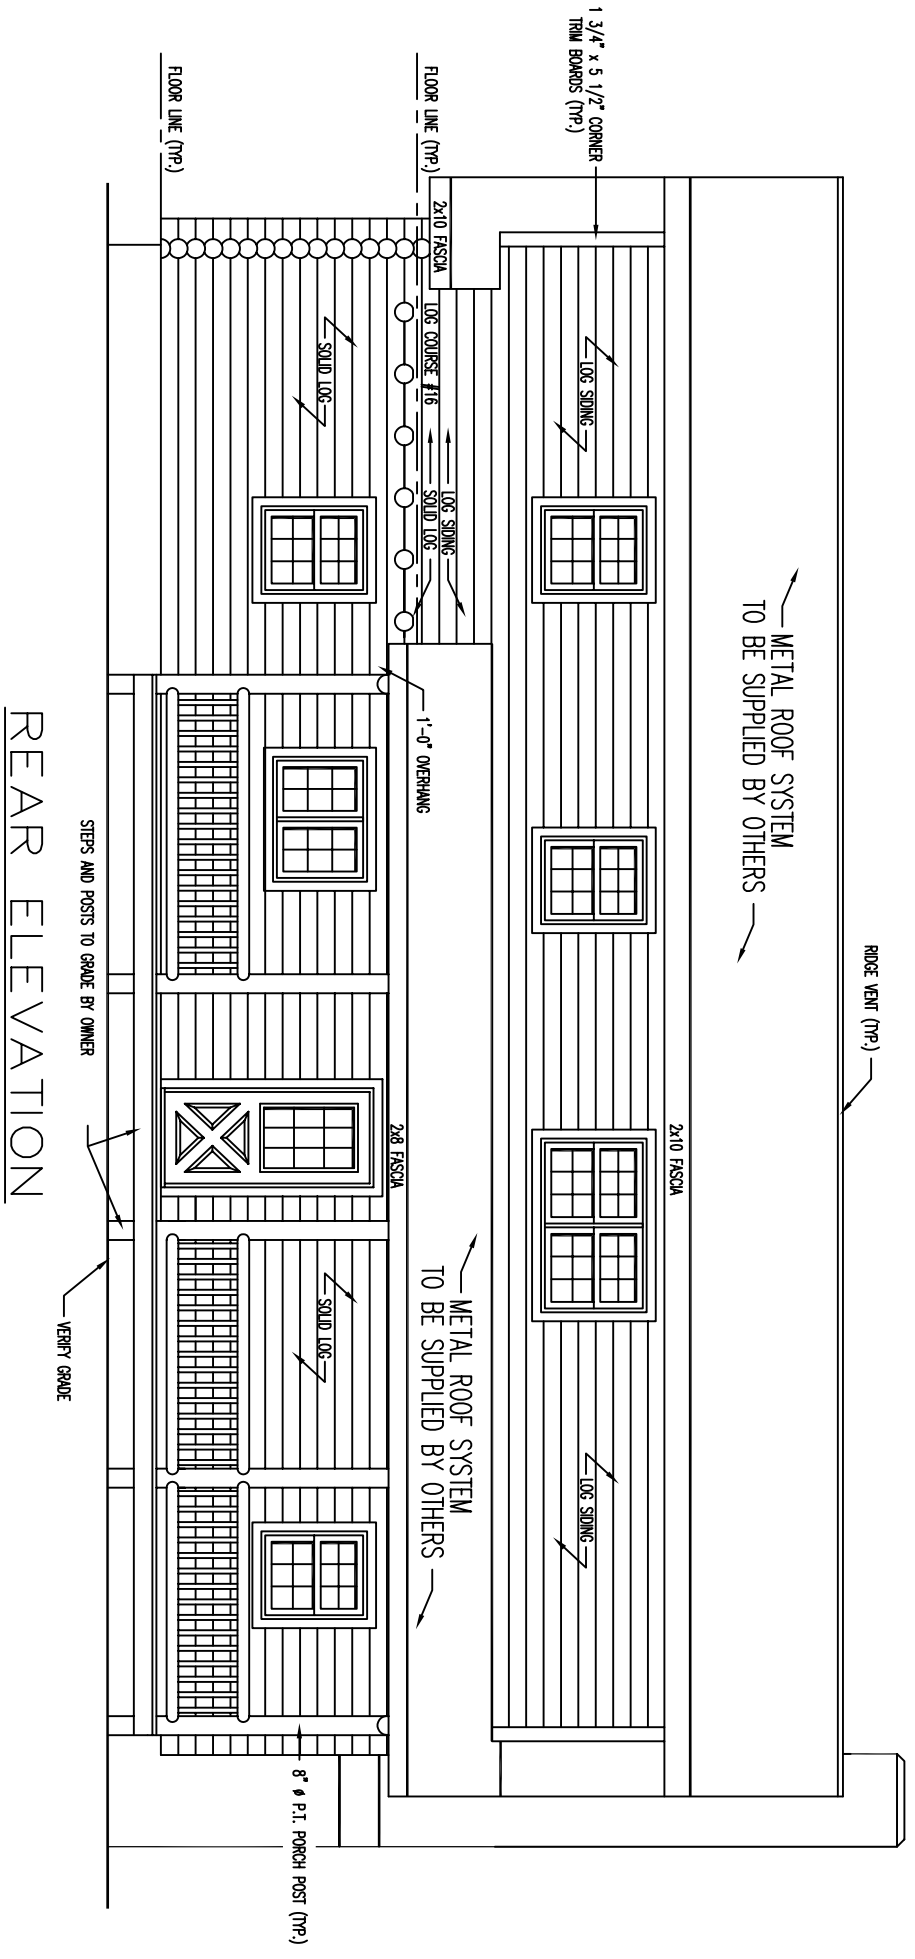

REAR ELEVATION

STEPS AND POSTS TO GRADE BY OWNER

VENTY GRADE

8" Ø P.L. PORCH POST (TYP.)

METAL ROOF SYSTEM
TO BE SUPPLIED BY OTHERS

METAL ROOF SYSTEM
TO BE SUPPLIED BY OTHERS

RIDGE VENT (TYP.)

1 3/4" x 5 1/2" CORNER
TRIM BOARDS (TYP.)

FLOOR LINE (TYP.)

FLOOR LINE (TYP.)

2x10 FASCIA

LOG COURSE #16

LOG SIDING

1'-0" OVERHANG

2x8 FASCIA


2x10 FASCIA

SOLID LOG

LOG SIDING

SOLID LOG


LOG SIDING

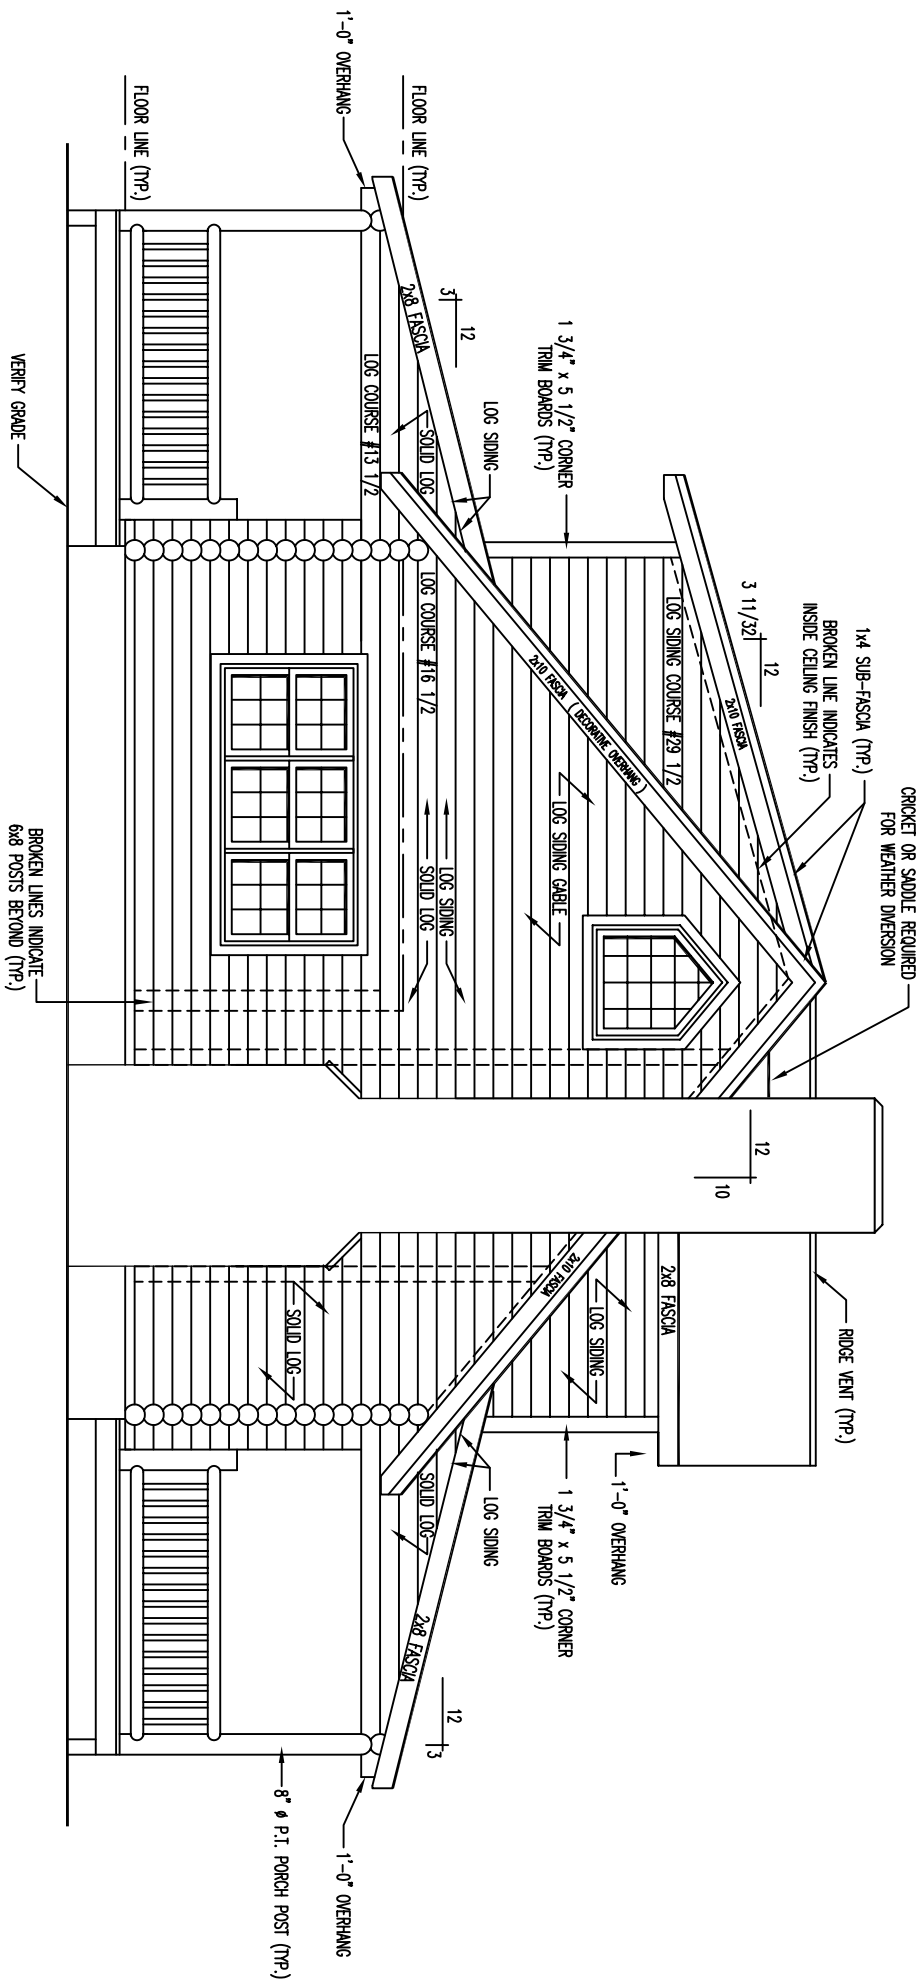


LEFT ELEVATION

1ST LEVEL FLOOR PLAN

FLOOR AREA = 1,248 SQ. FT.

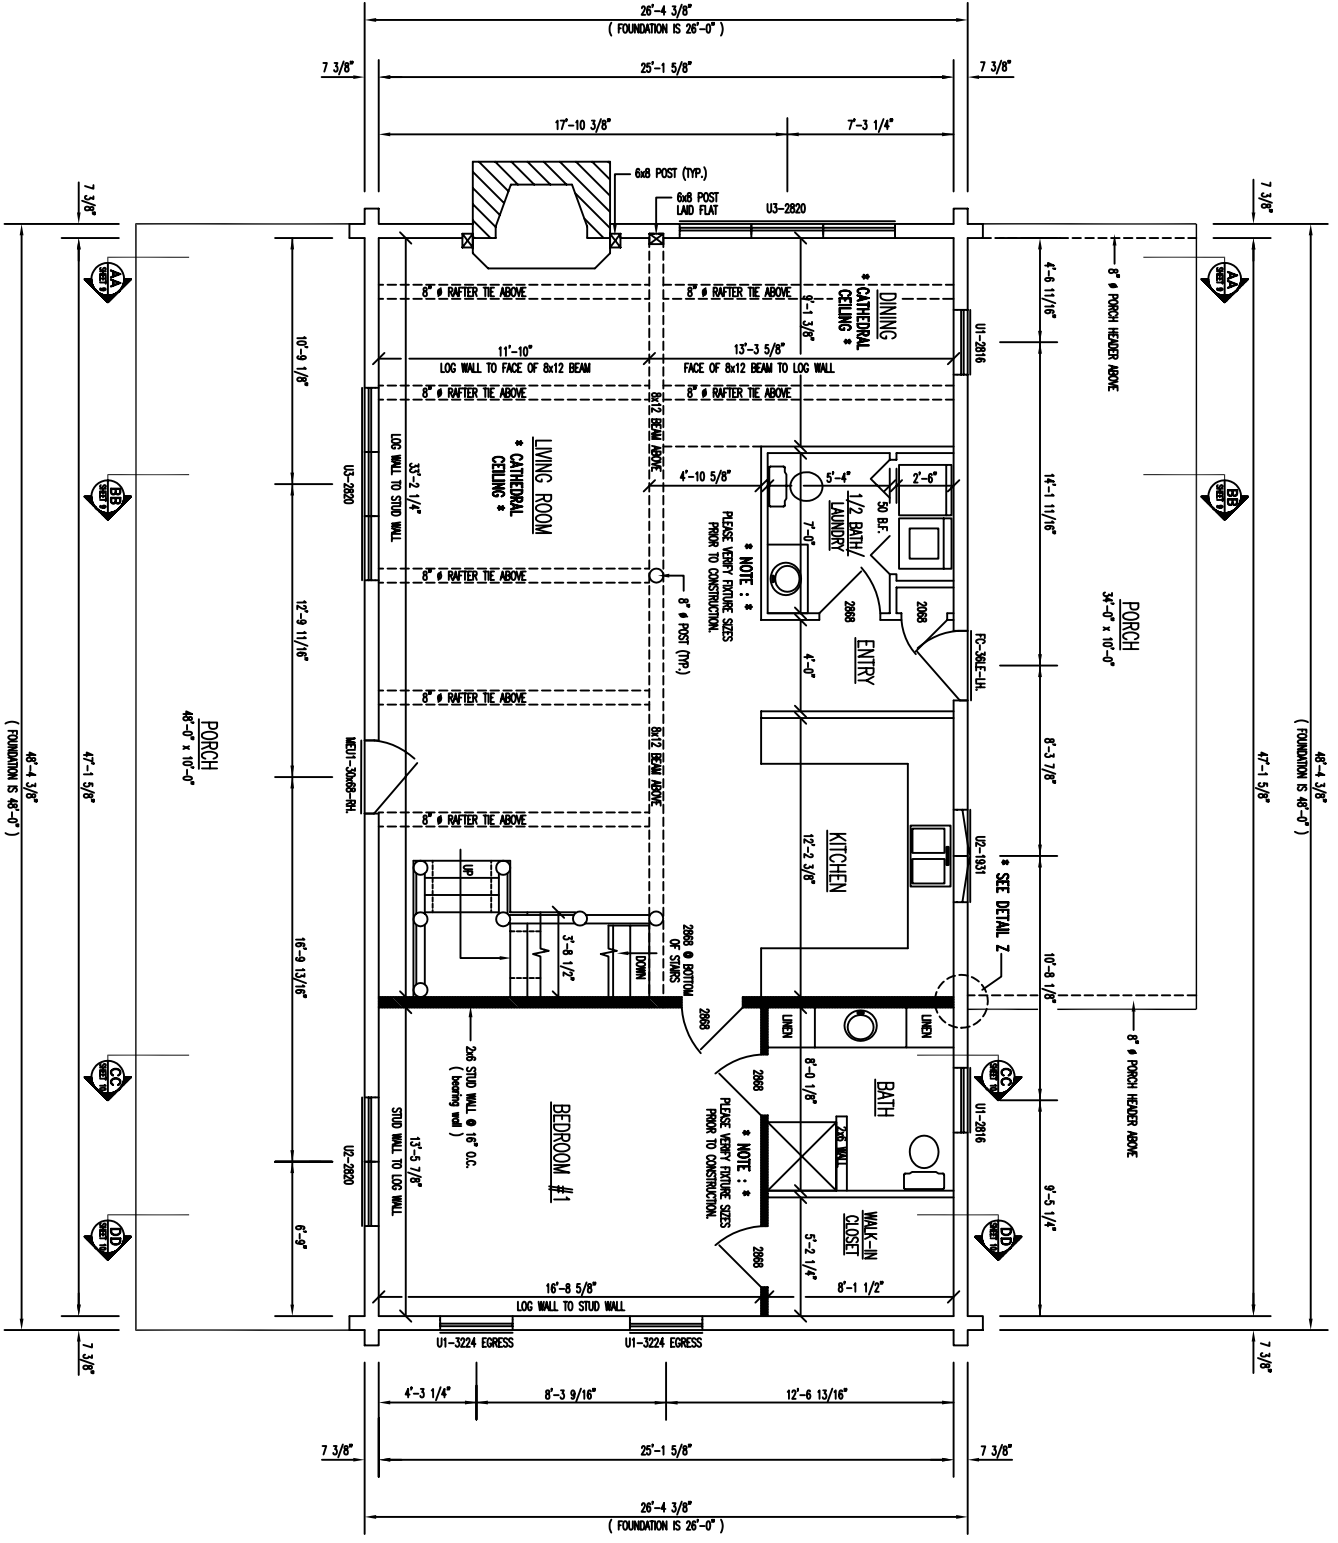

2x12 CATHEDRAL RAFTER ROOF SYSTEM
 W/ 1" T & G CEILING FINISH AND 8" Rafter AND COLLAR TIES

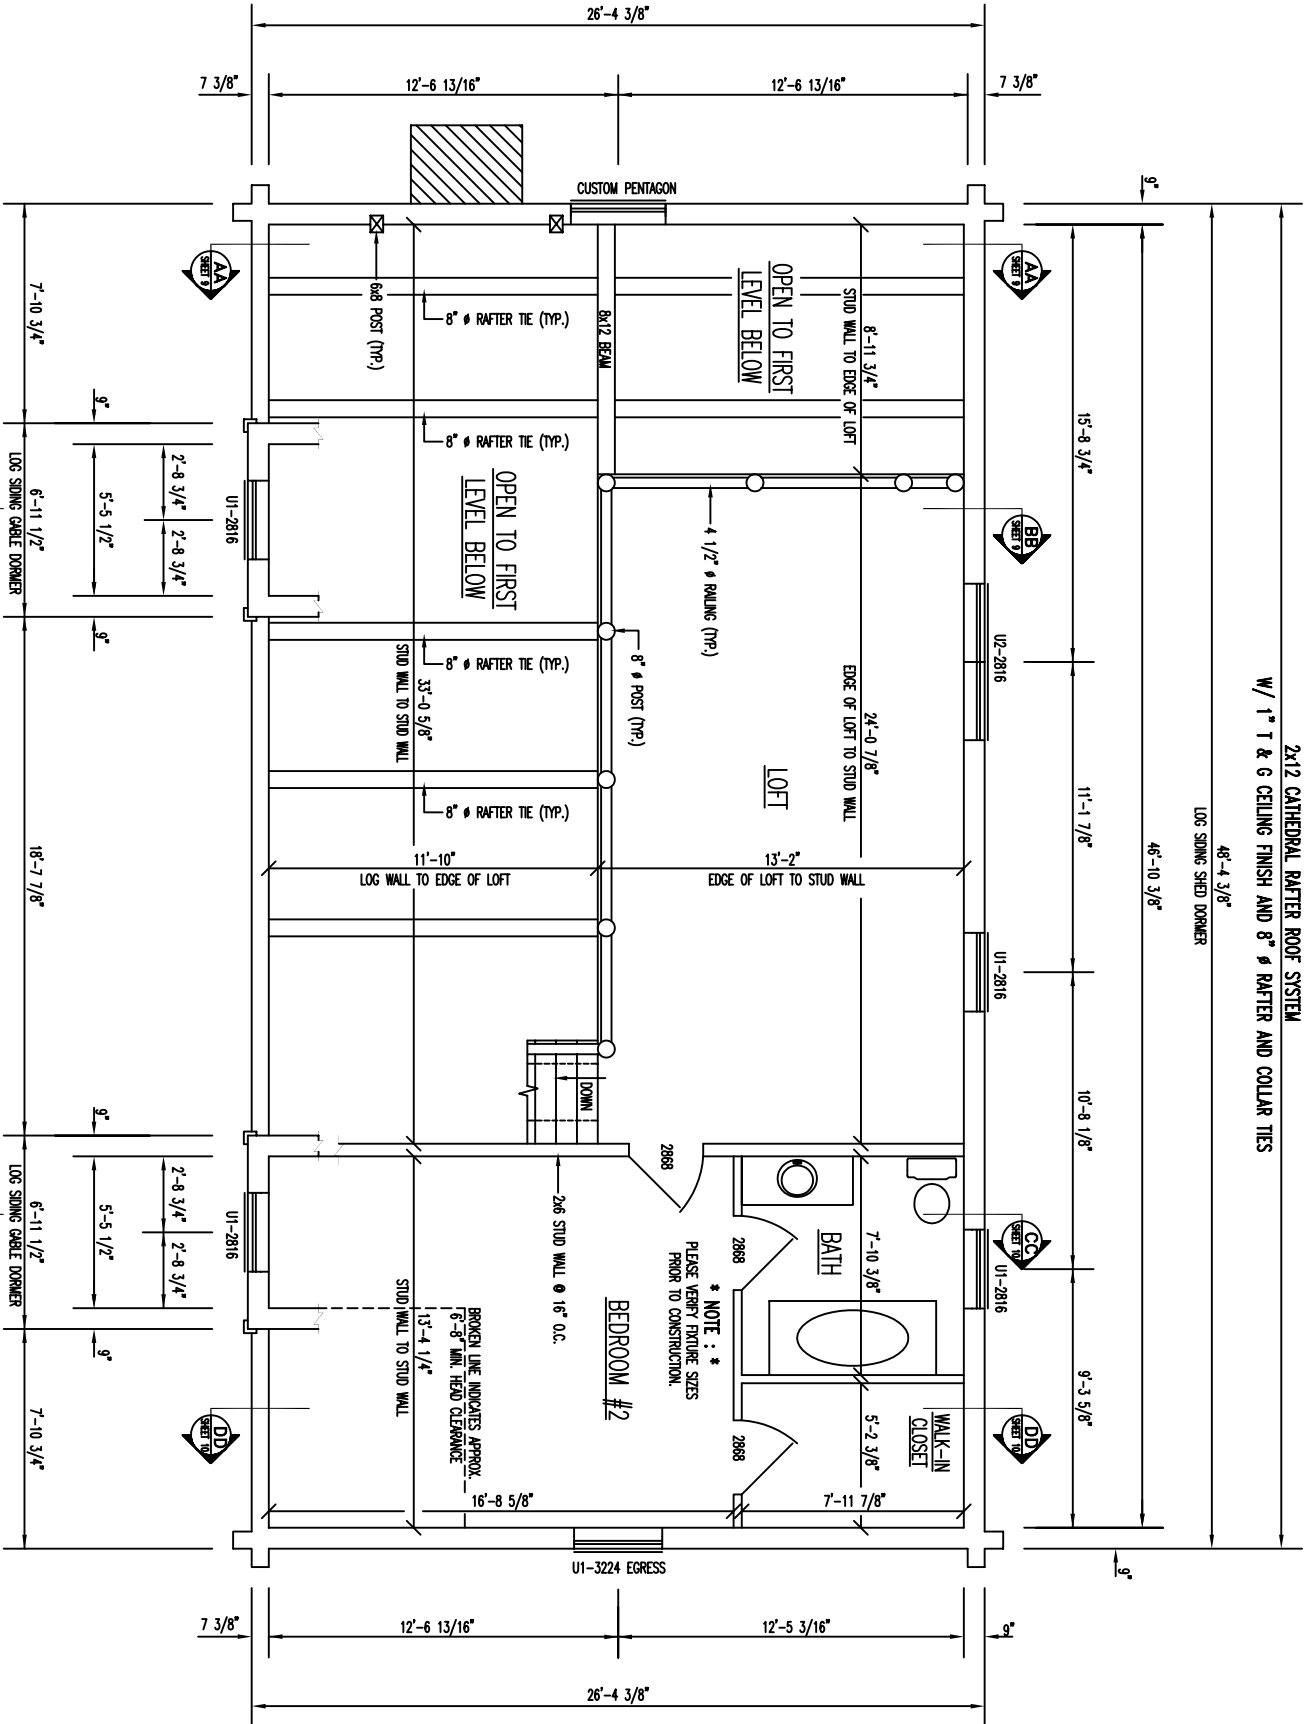

2ND LEVEL FLOOR PLAN

FLOOR AREA = 705 SQ. FT.