


FRONT ELEVATION

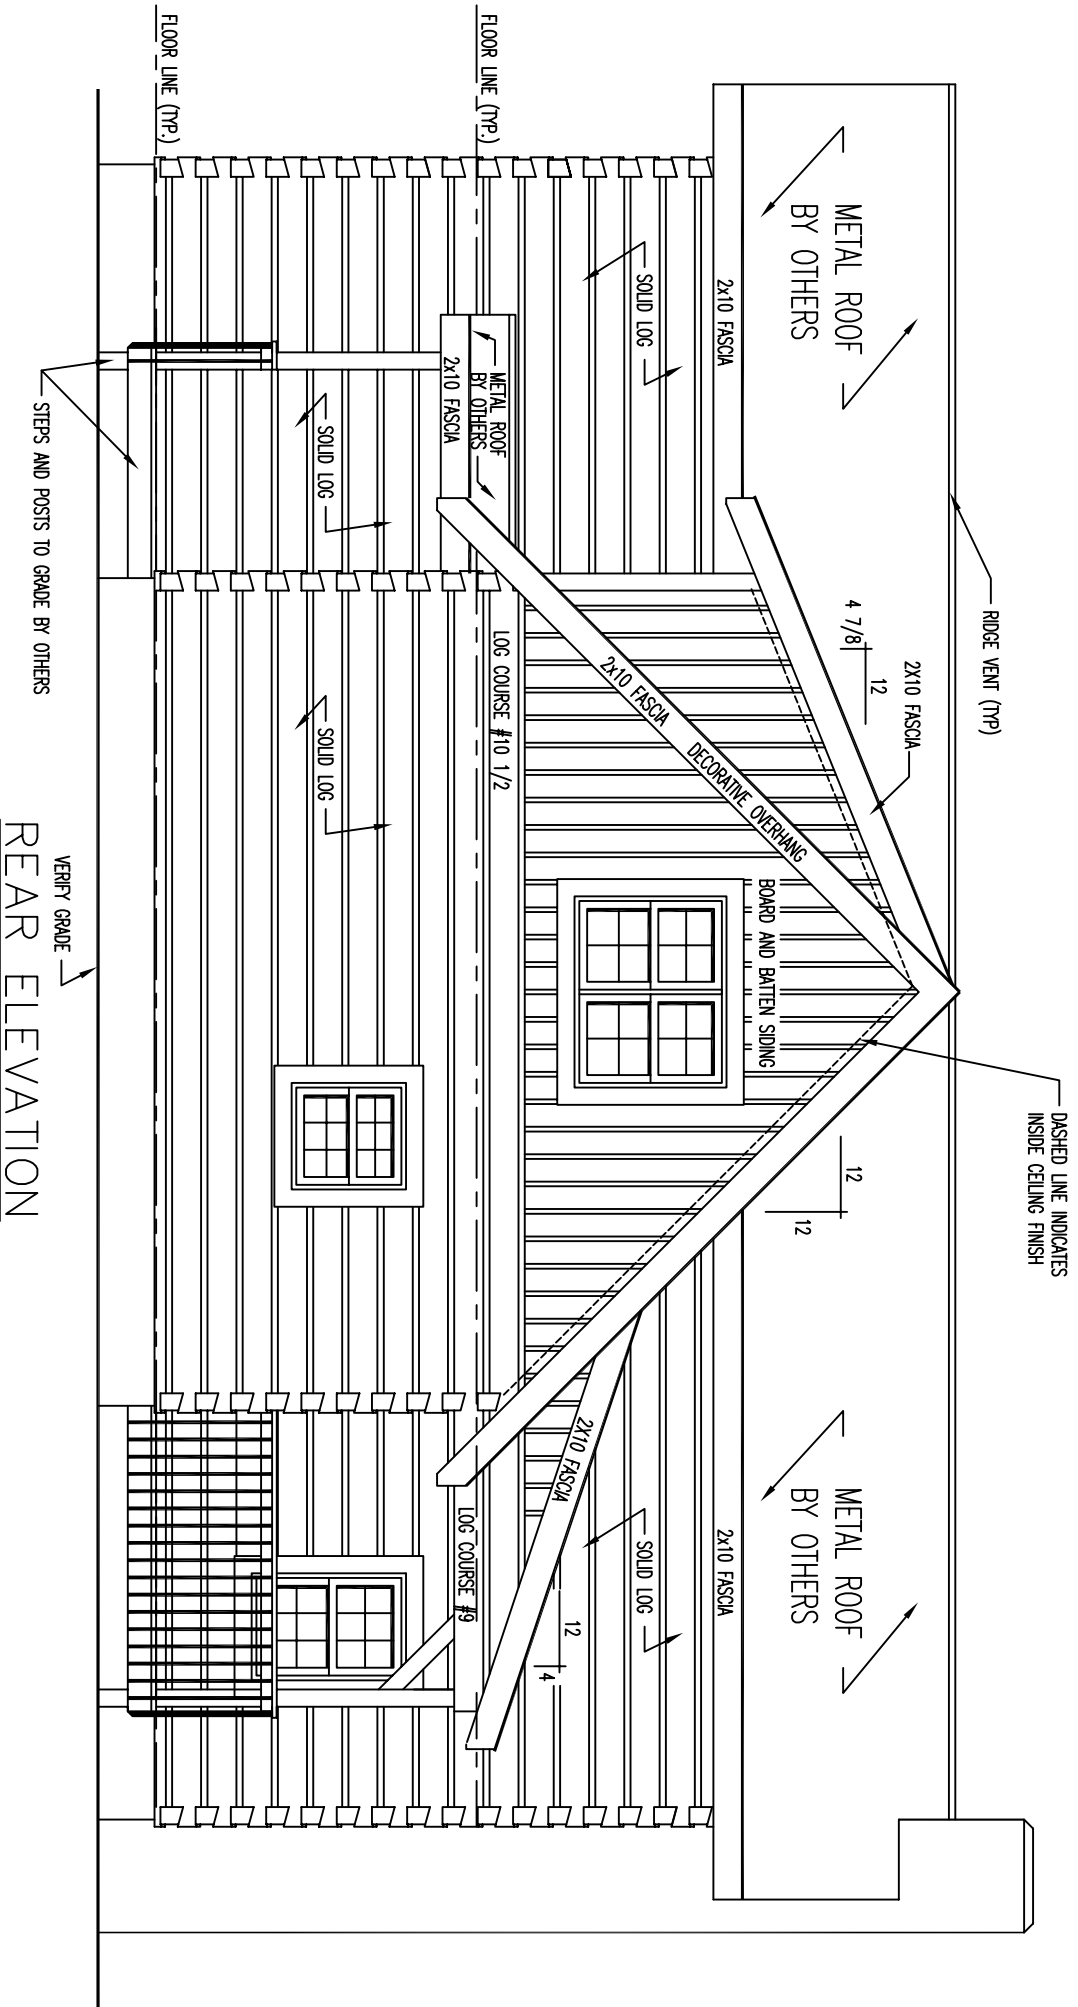

REAR ELEVATION

VERIFY GRADE

STEPS AND POSTS TO GRADE BY OTHERS

DASHED LINE INDICATES INSIDE CEILING FINISH

METAL ROOF BY OTHERS

METAL ROOF BY OTHERS

RIDGE VENT (TYP)

BOARD AND BATTEN SIDING

2x10 FASCHA

2x10 FASCHA

SOLID LOG

SOLID LOG

METAL ROOF BY OTHERS

LOG COURSE #10 1/2

LOG COURSE #9

SOLID LOG

SOLID LOG

FLOOR LINE (TYP.)

FLOOR LINE (TYP.)

4 7/8

12

2x10 FASCHA

2x10 FASCHA DECORATIVE OVERHANG


12

12


2x10 FASCHA

12

4

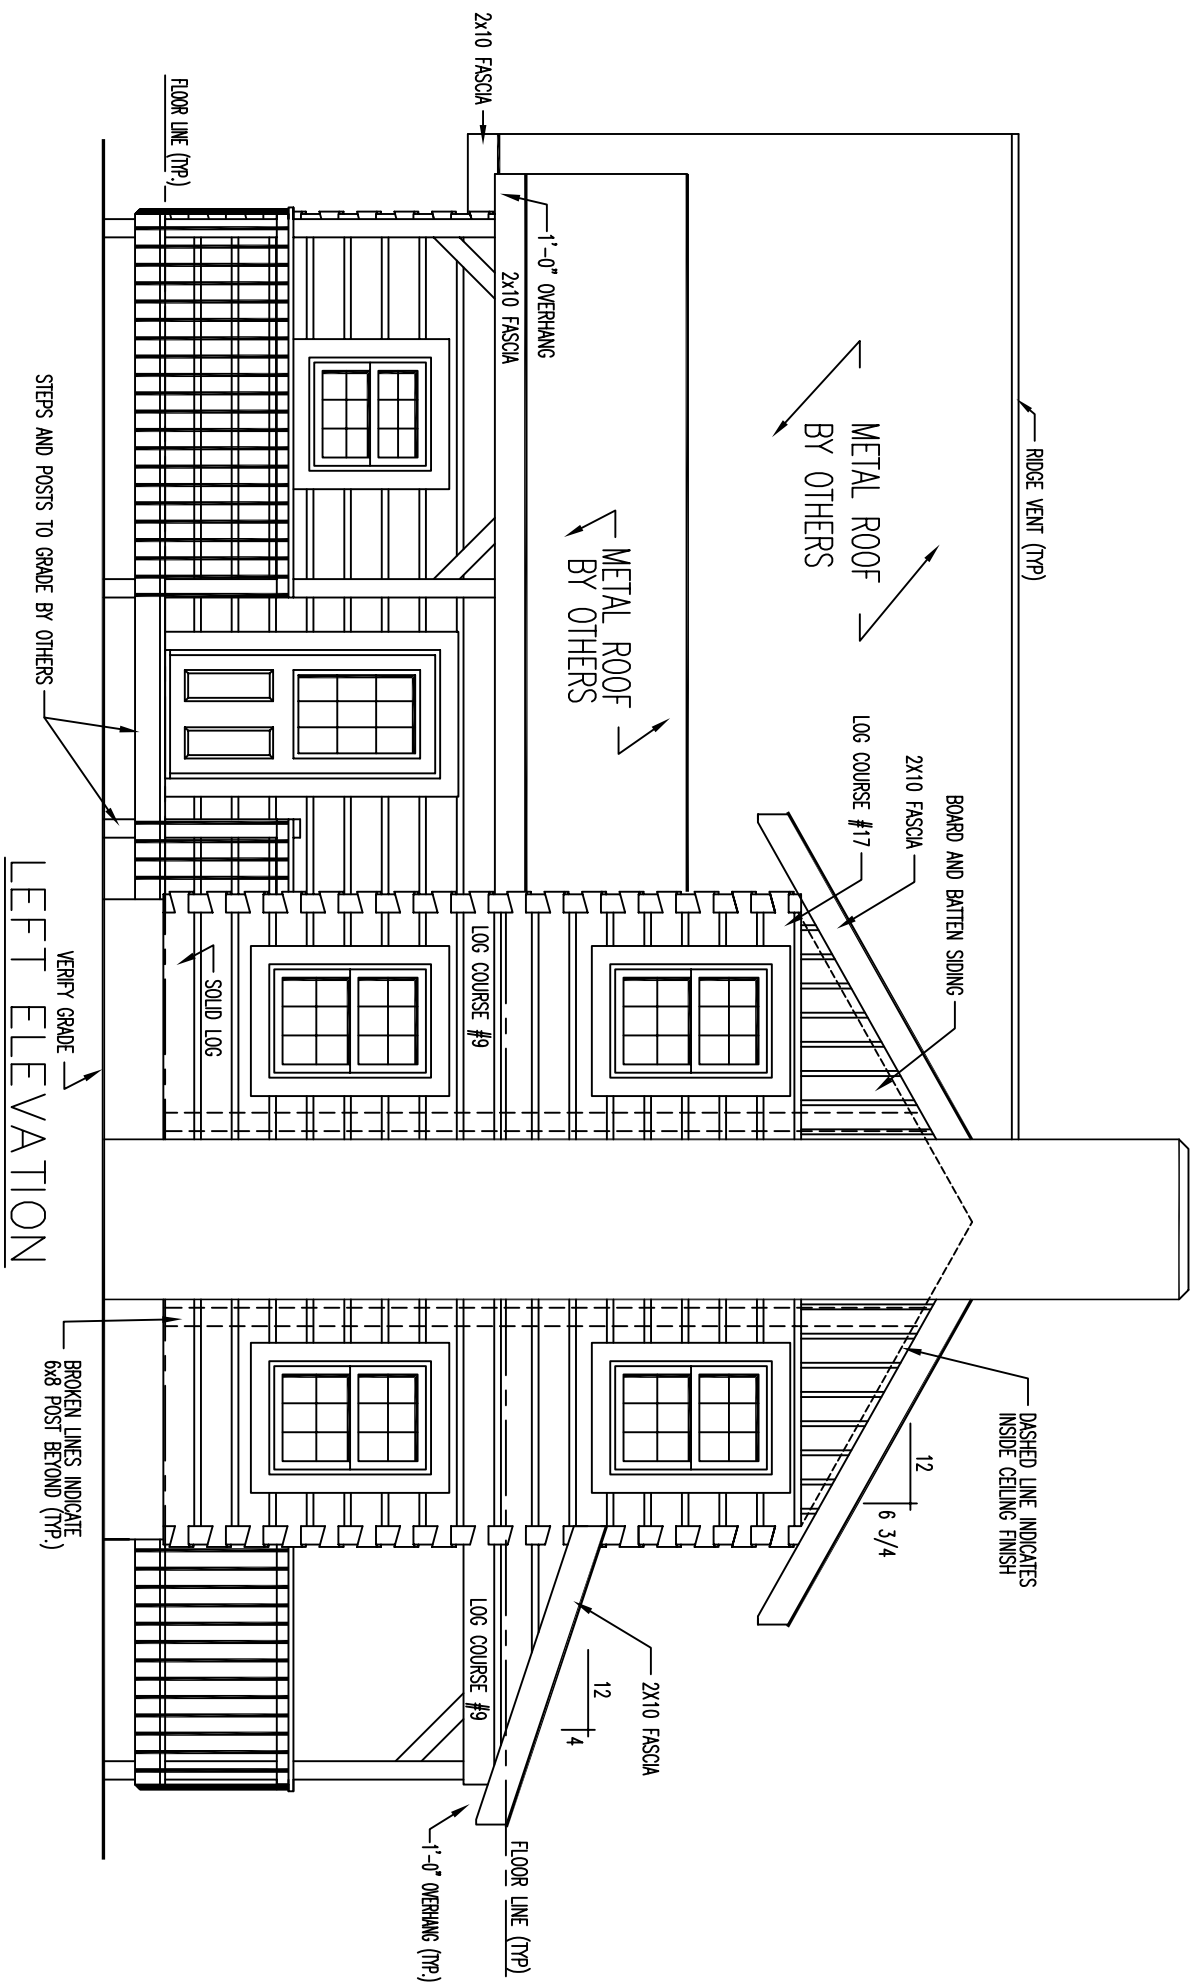


LEFT ELEVATION

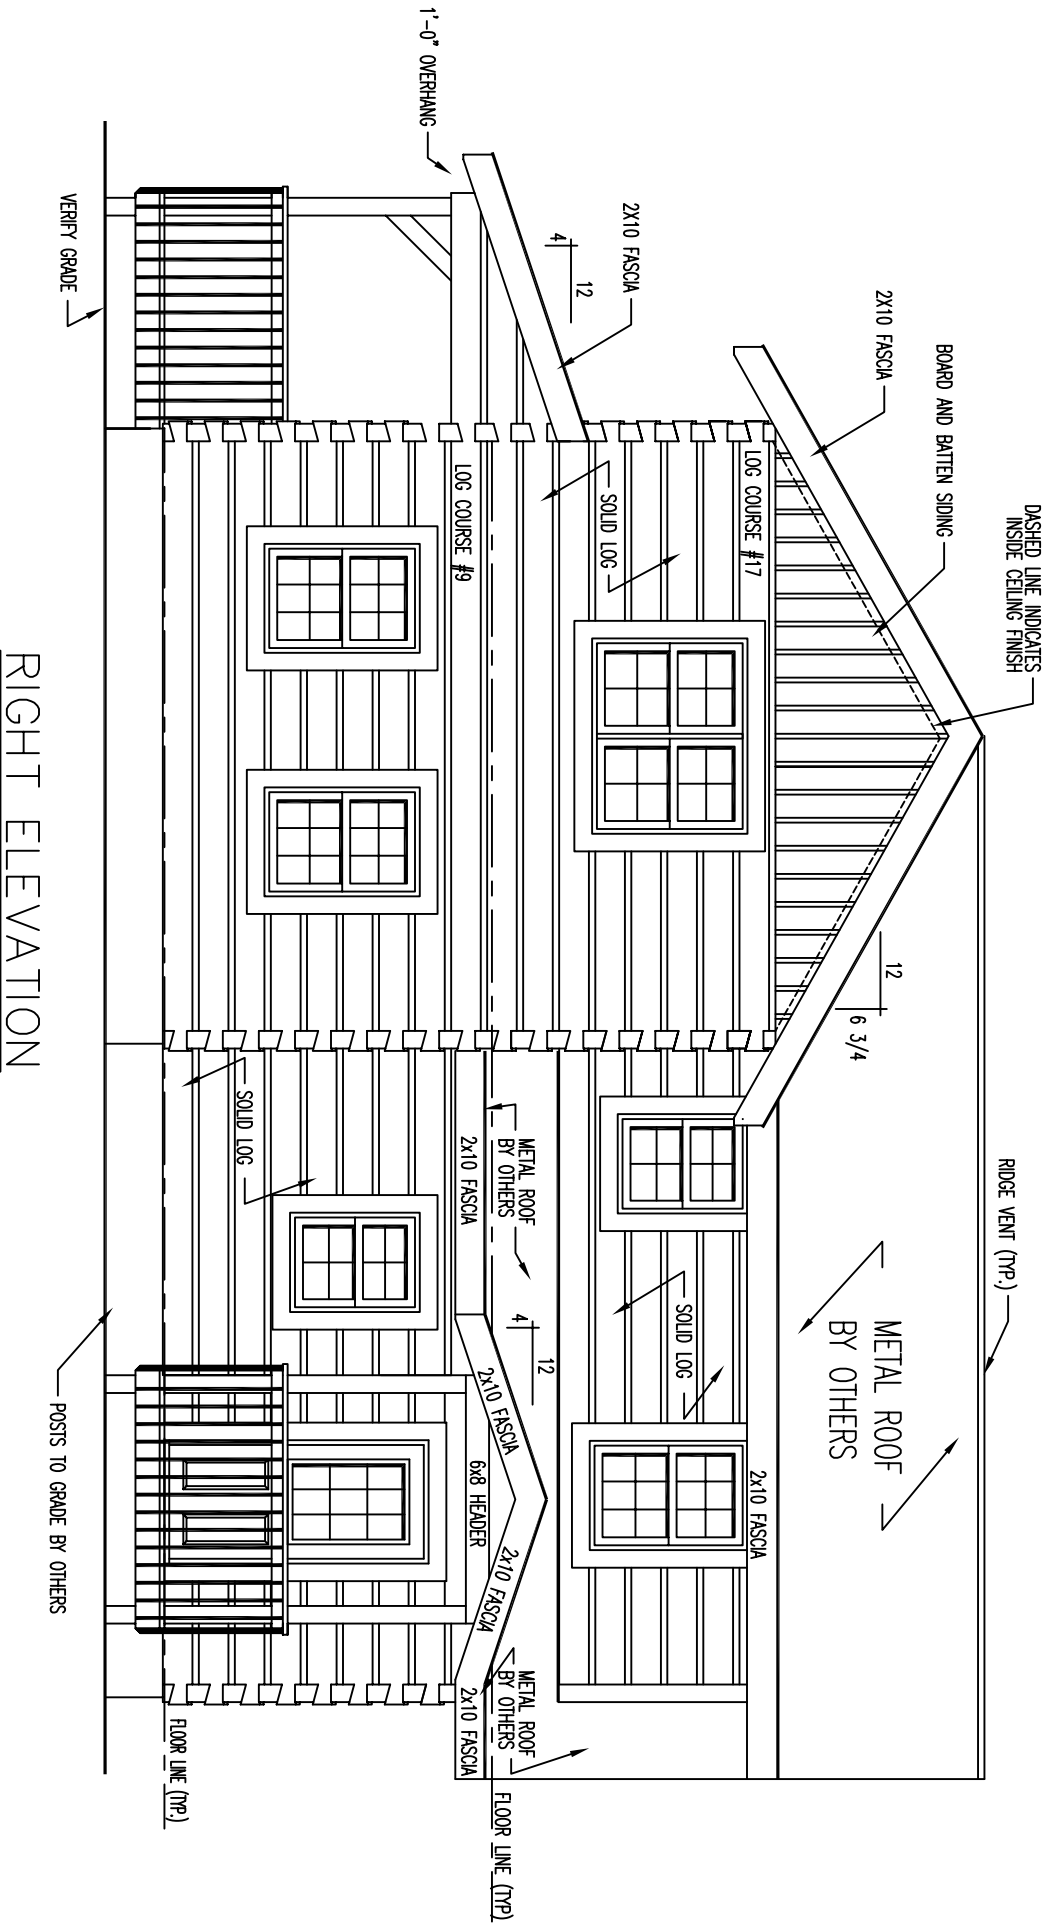


RIGHT ELEVATION

# FLOOR PLAN 1ST LEVEL

FLOOR AREA = 1,078 SQ. FT.

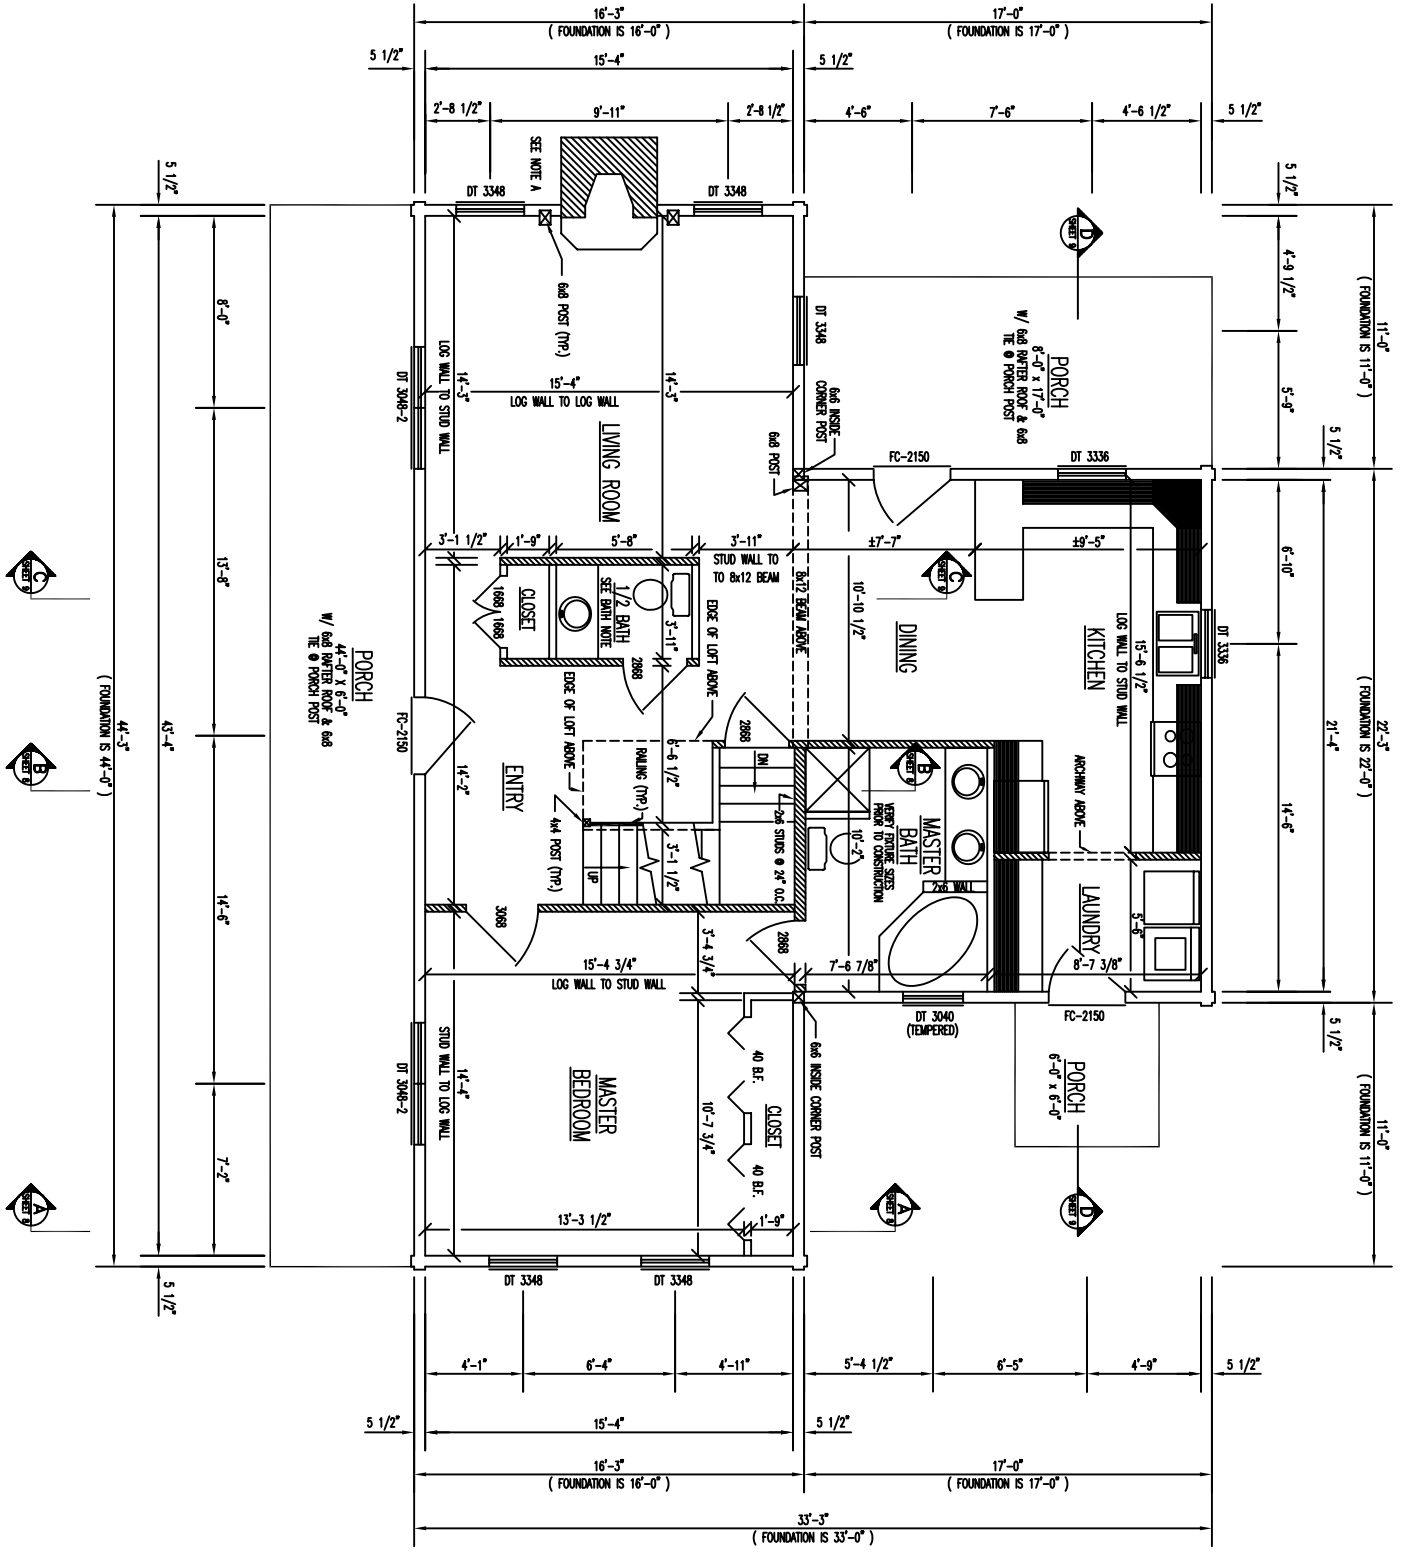

FOUNDATION IS 16'-0" (16'-3") FOUNDATION IS 17'-0" (17'-0") FOUNDATION IS 11'-0" (11'-0") FOUNDATION IS 22'-0" (22'-3") FOUNDATION IS 11'-0" (11'-0") FOUNDATION IS 44'-0" (44'-3")

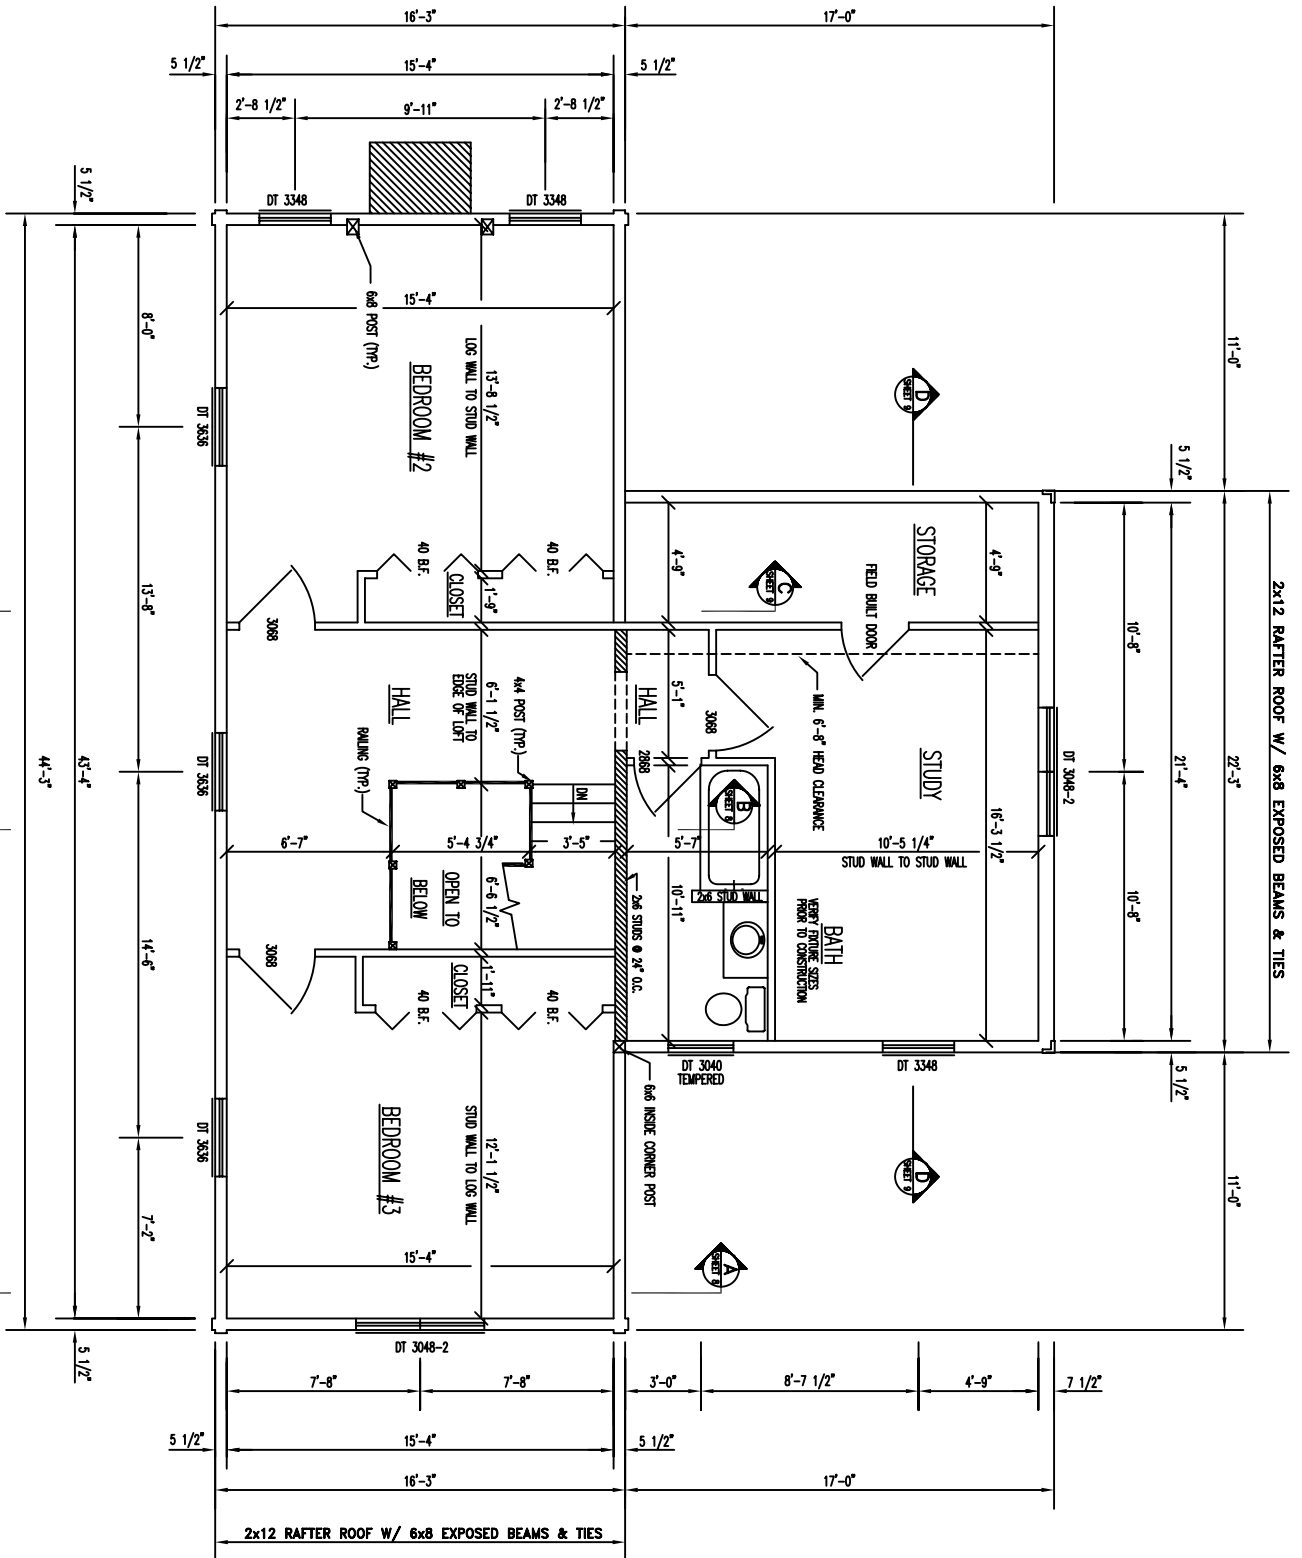

# FLOOR PLAN 2ND LEVEL

FLOOR AREA = 1,014 SQ. FT.