



FRONT ELEVATION

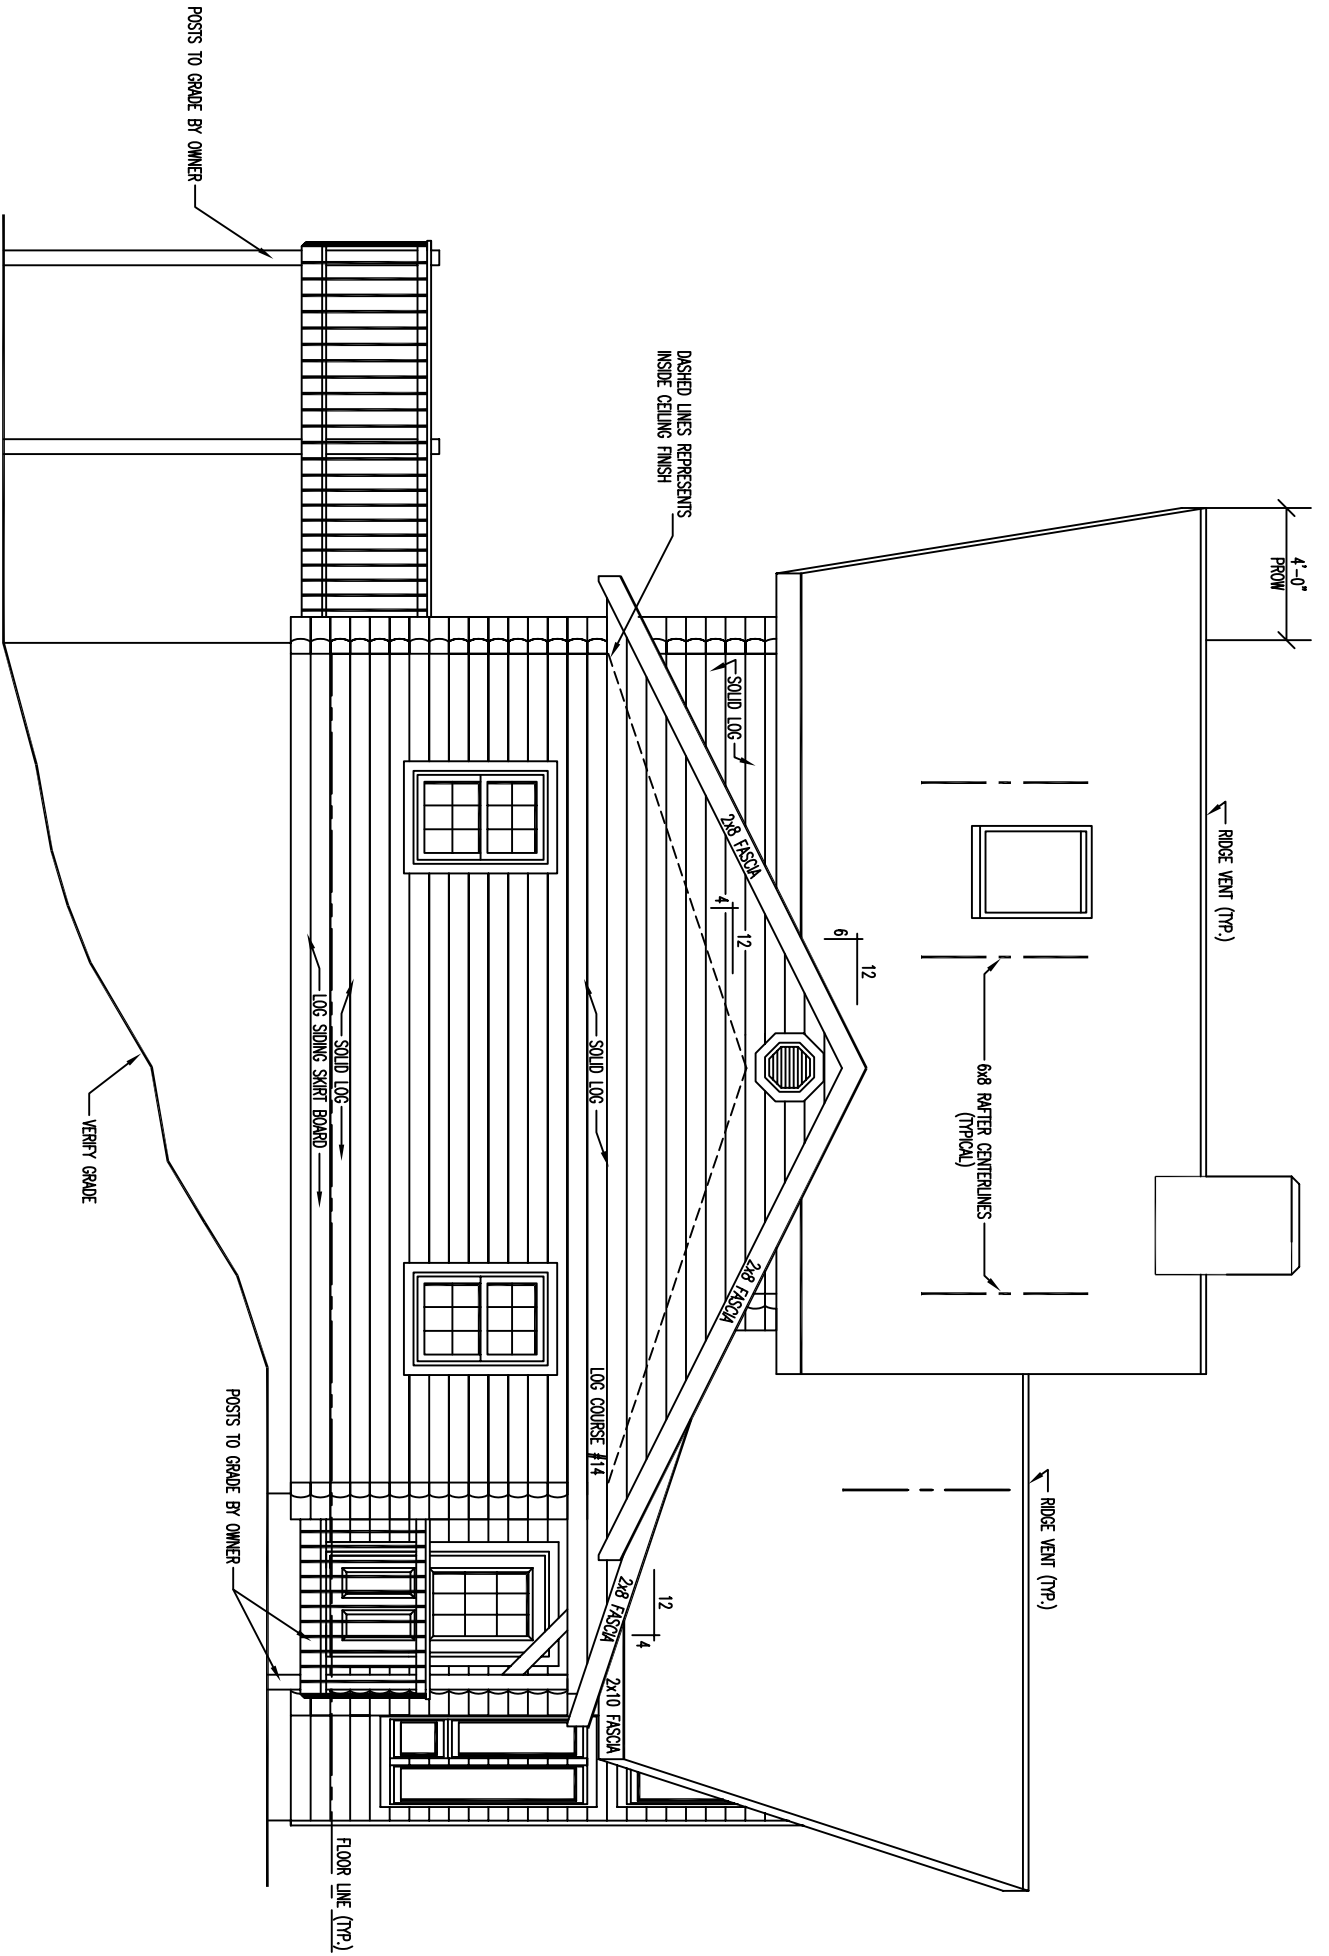


LEFT ELEVATION

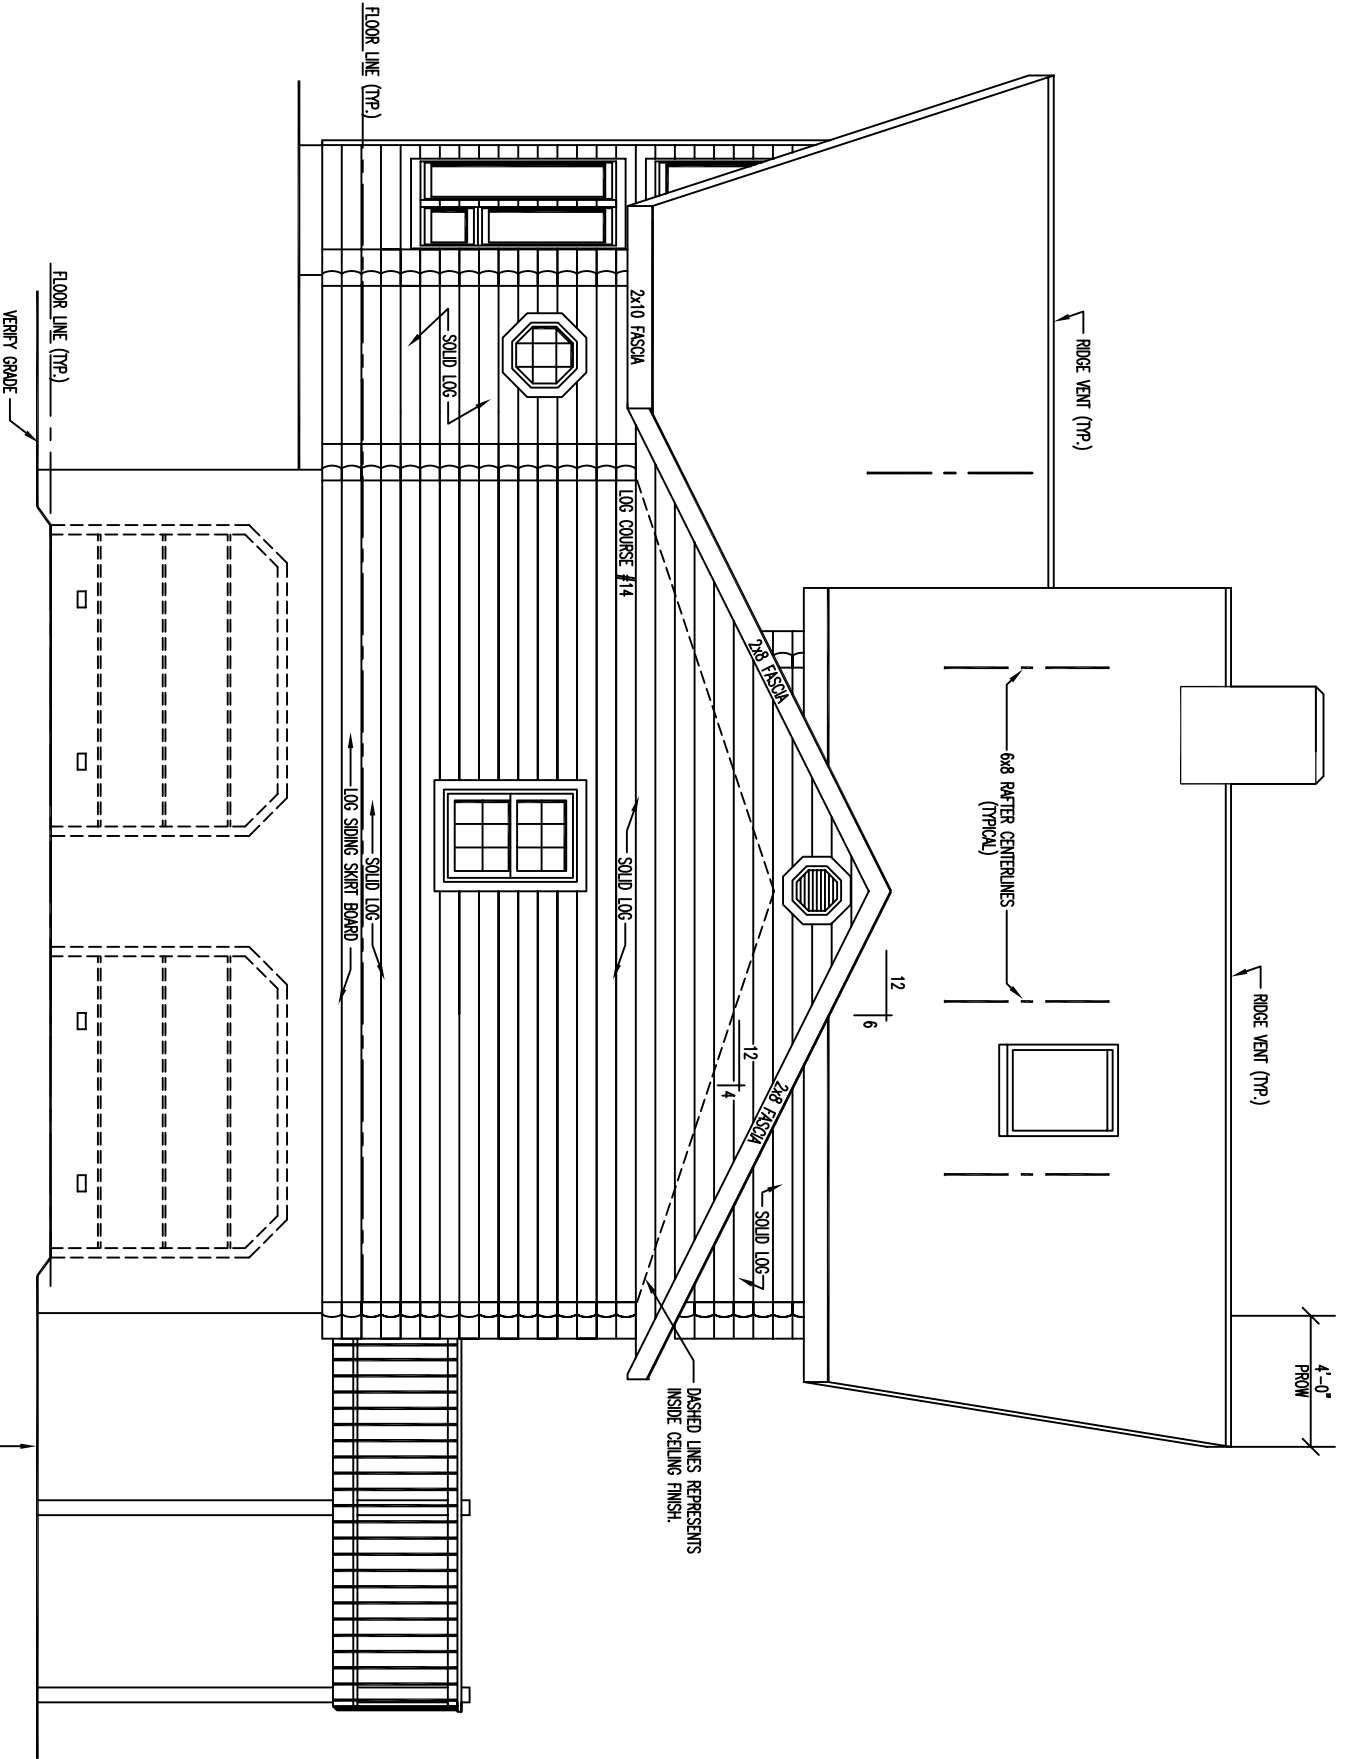

* NOTE : *
 GARAGE DOORS SHOWN DASHED
 ARE TO BE PROVIDED BY OTHERS.

RIGHT ELEVATION

STEPS AND POST TO GRADE BY OWNER

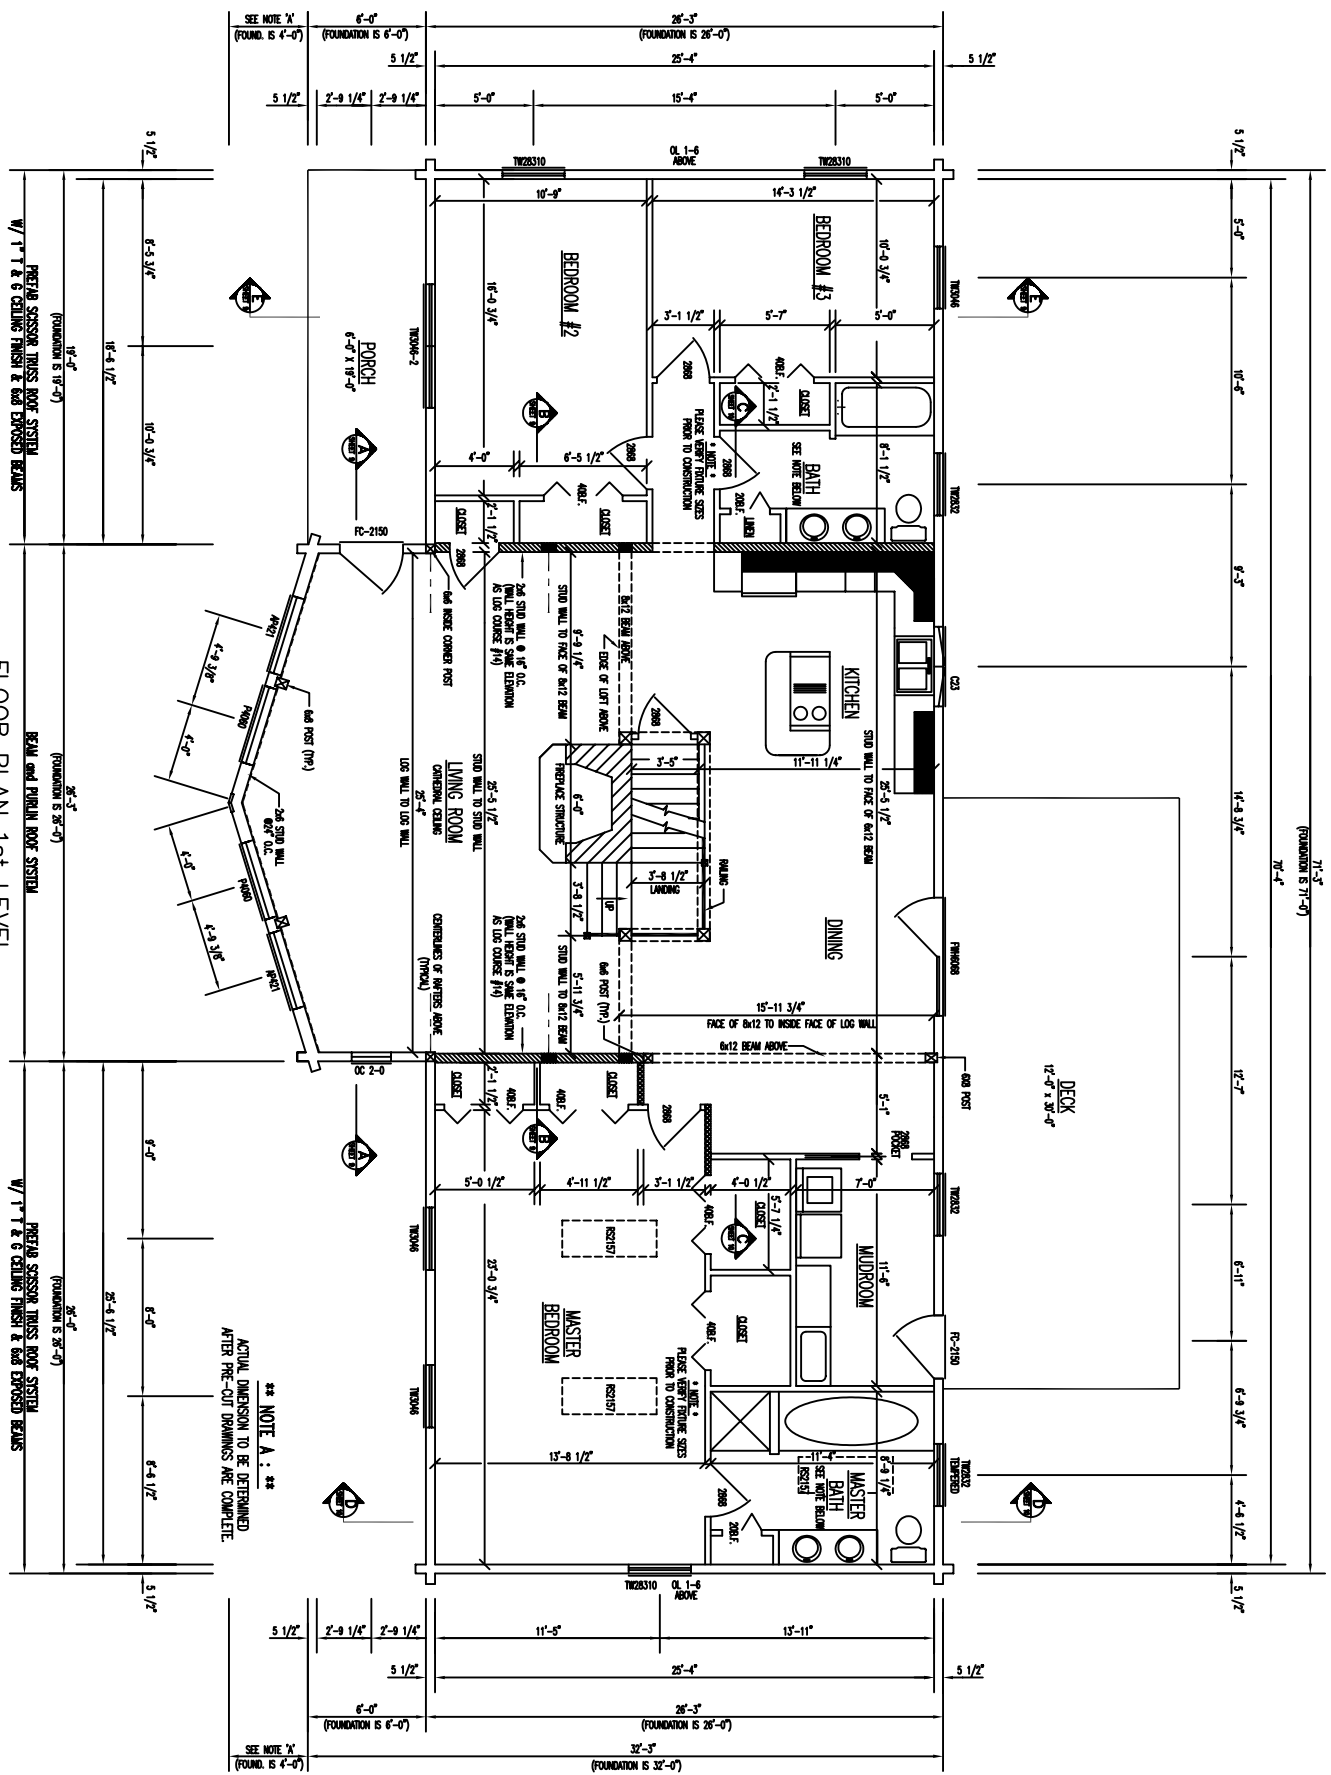

FLOOR PLAN 1st LEVEL

FLOOR AREA = 2054 SQ. FT.

- ▨ - INDICATES BEARING WALLS
- ▨ - INDICATES PARTITION WALLS REQUIRED TO SUPPORT NON-STRUCTURAL EXPOSED BEAMS

NOTE A: **
ACTUAL DIMENSION TO BE DETERMINED AFTER PRE-CUT DRAWINGS ARE COMPLETE.

SEE NOTE "N"
FOUNDATION IS 6'-0"

SEE NOTE "N"
FOUNDATION IS 28'-0"

SEE NOTE "N"
FOUNDATION IS 6'-0"

SEE NOTE "N"
FOUNDATION IS 28'-0"

FLOOR PLAN 2nd LEVEL

FLOOR AREA = 385 SQ. FT.

