




FRONT ELEVATION

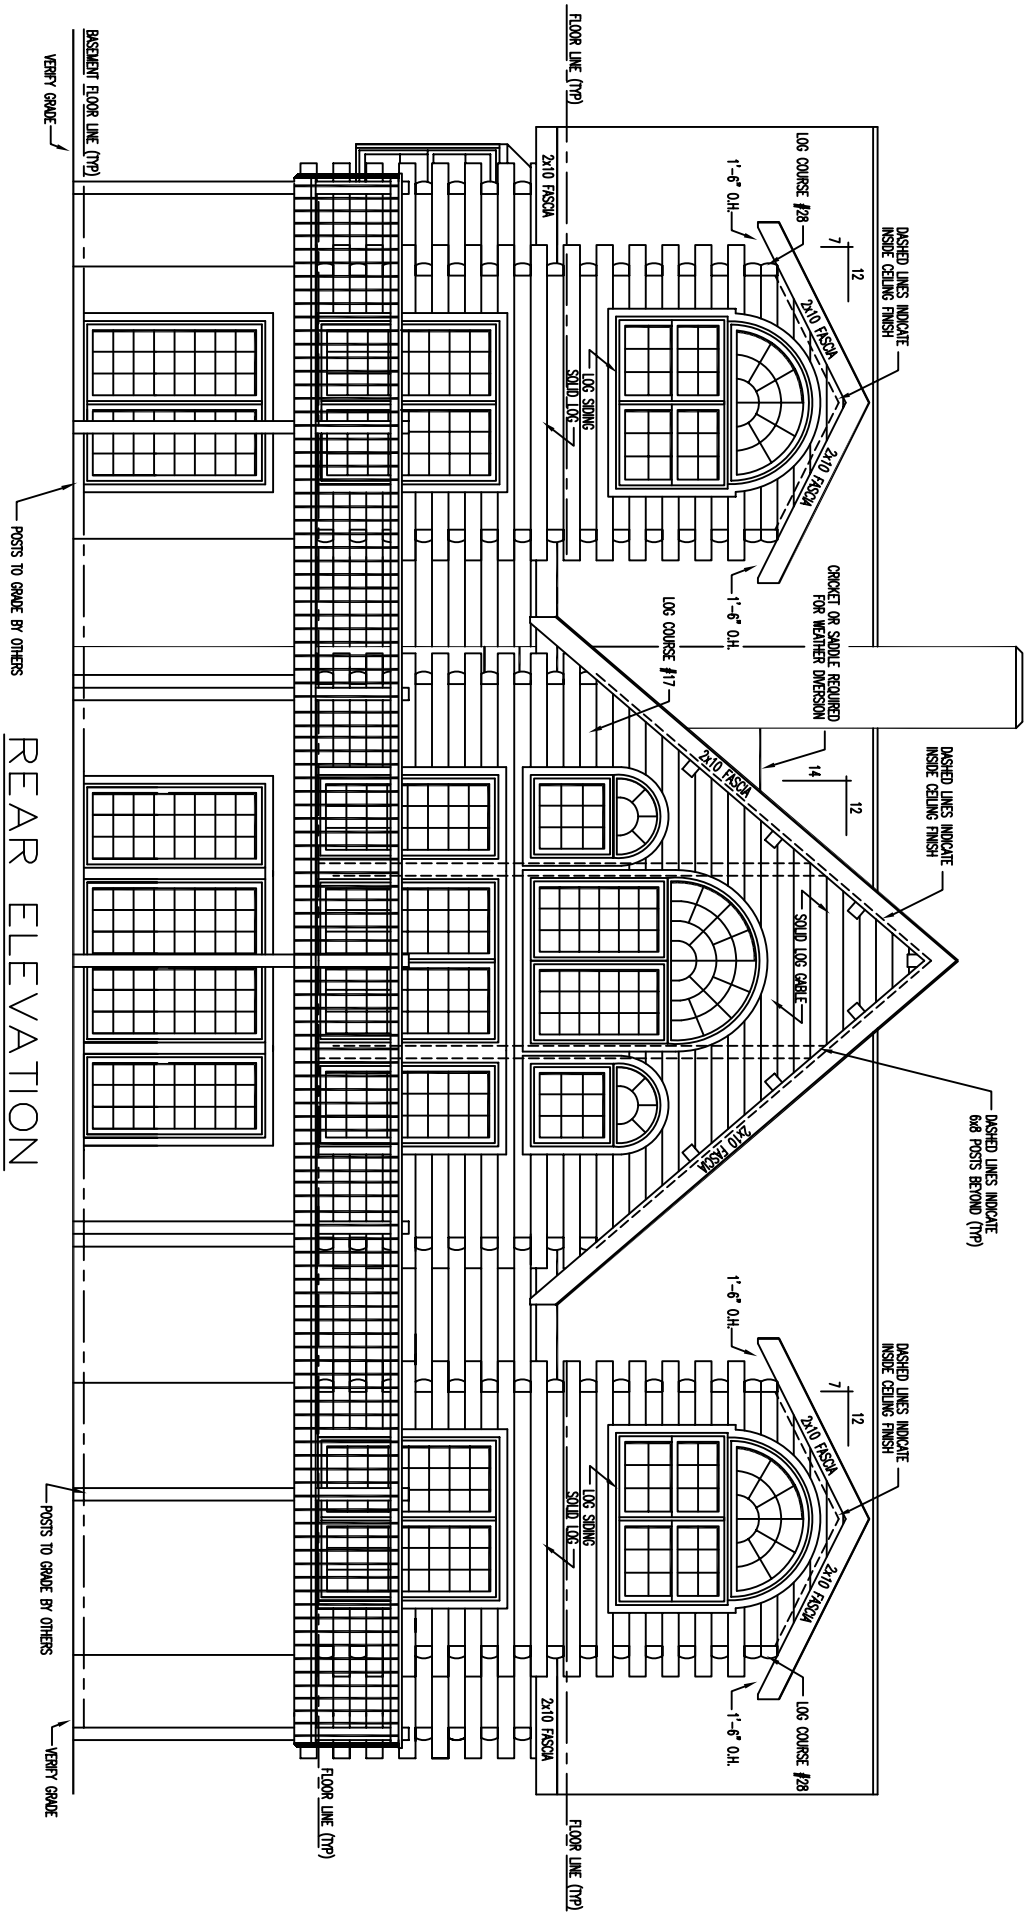


REAR ELEVATION

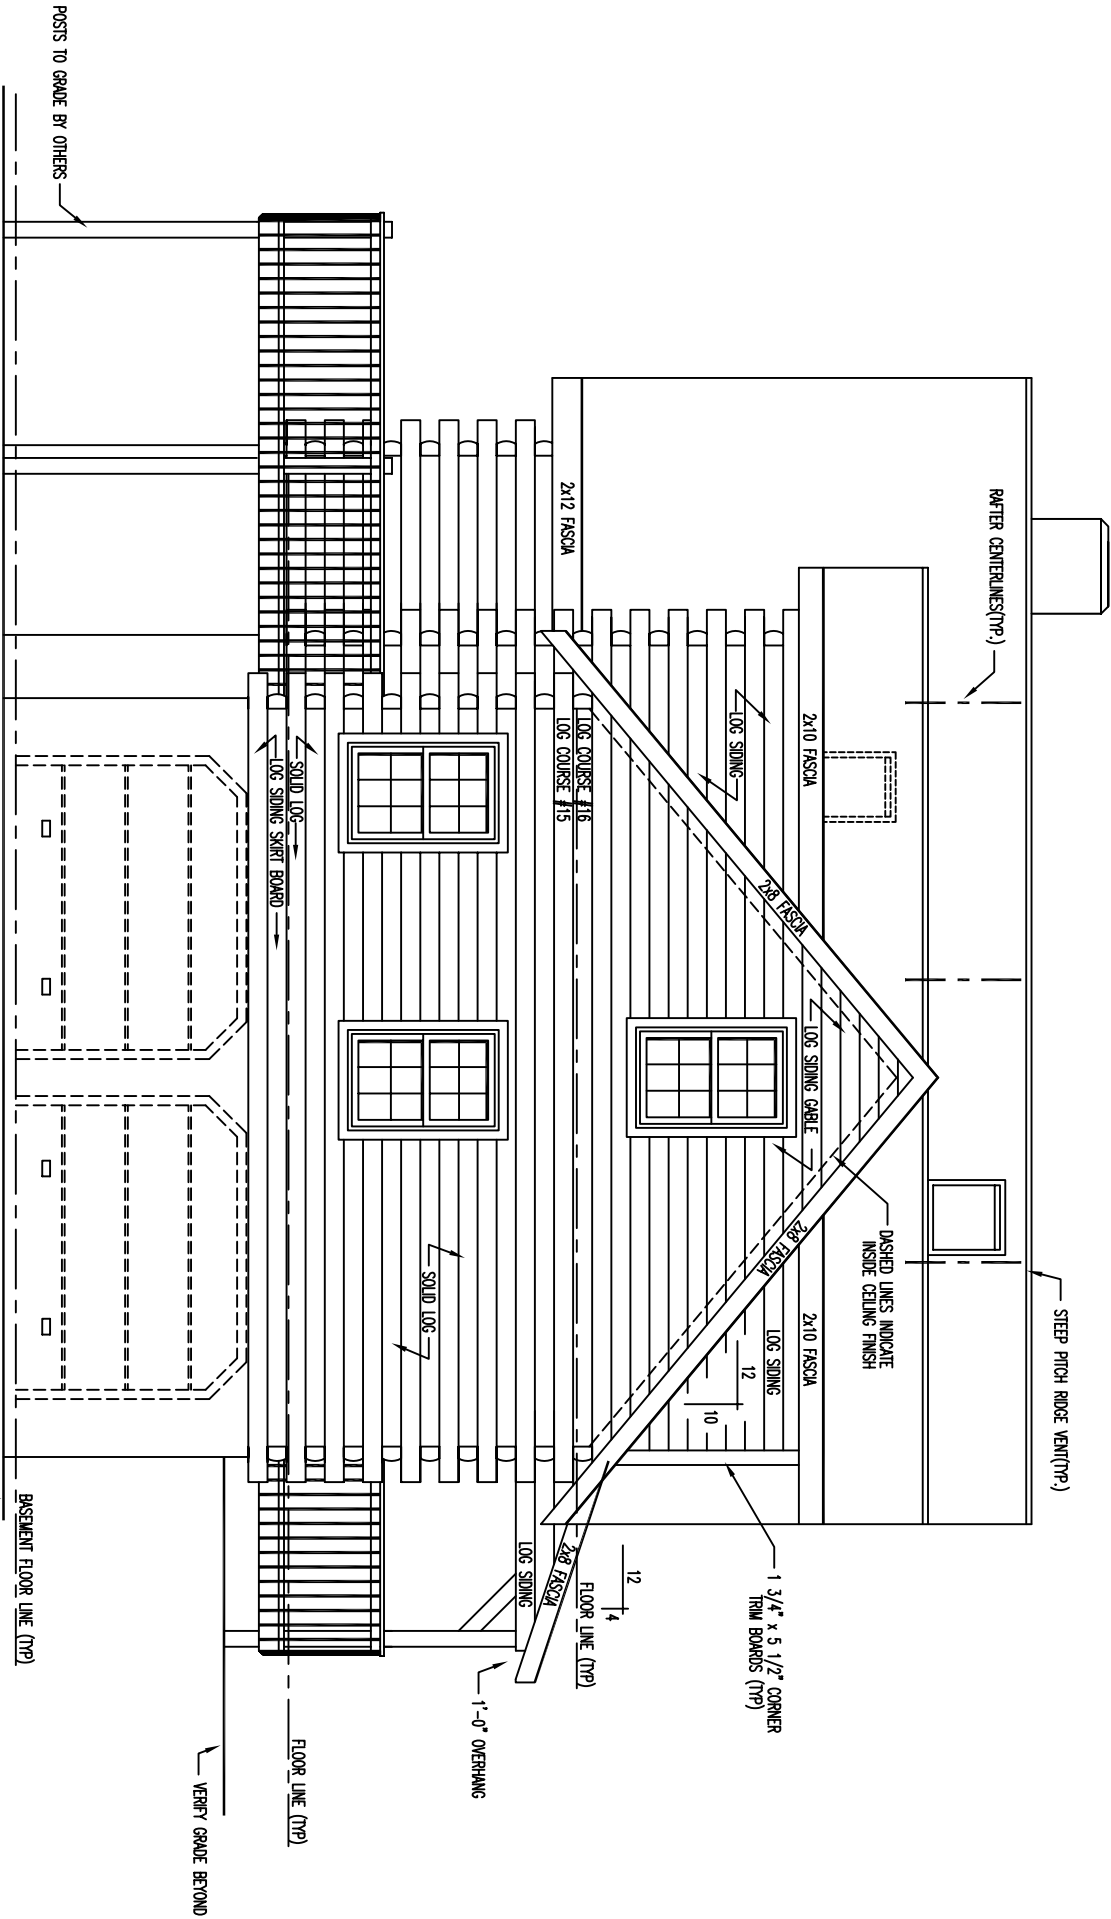

LEFT ELEVATION

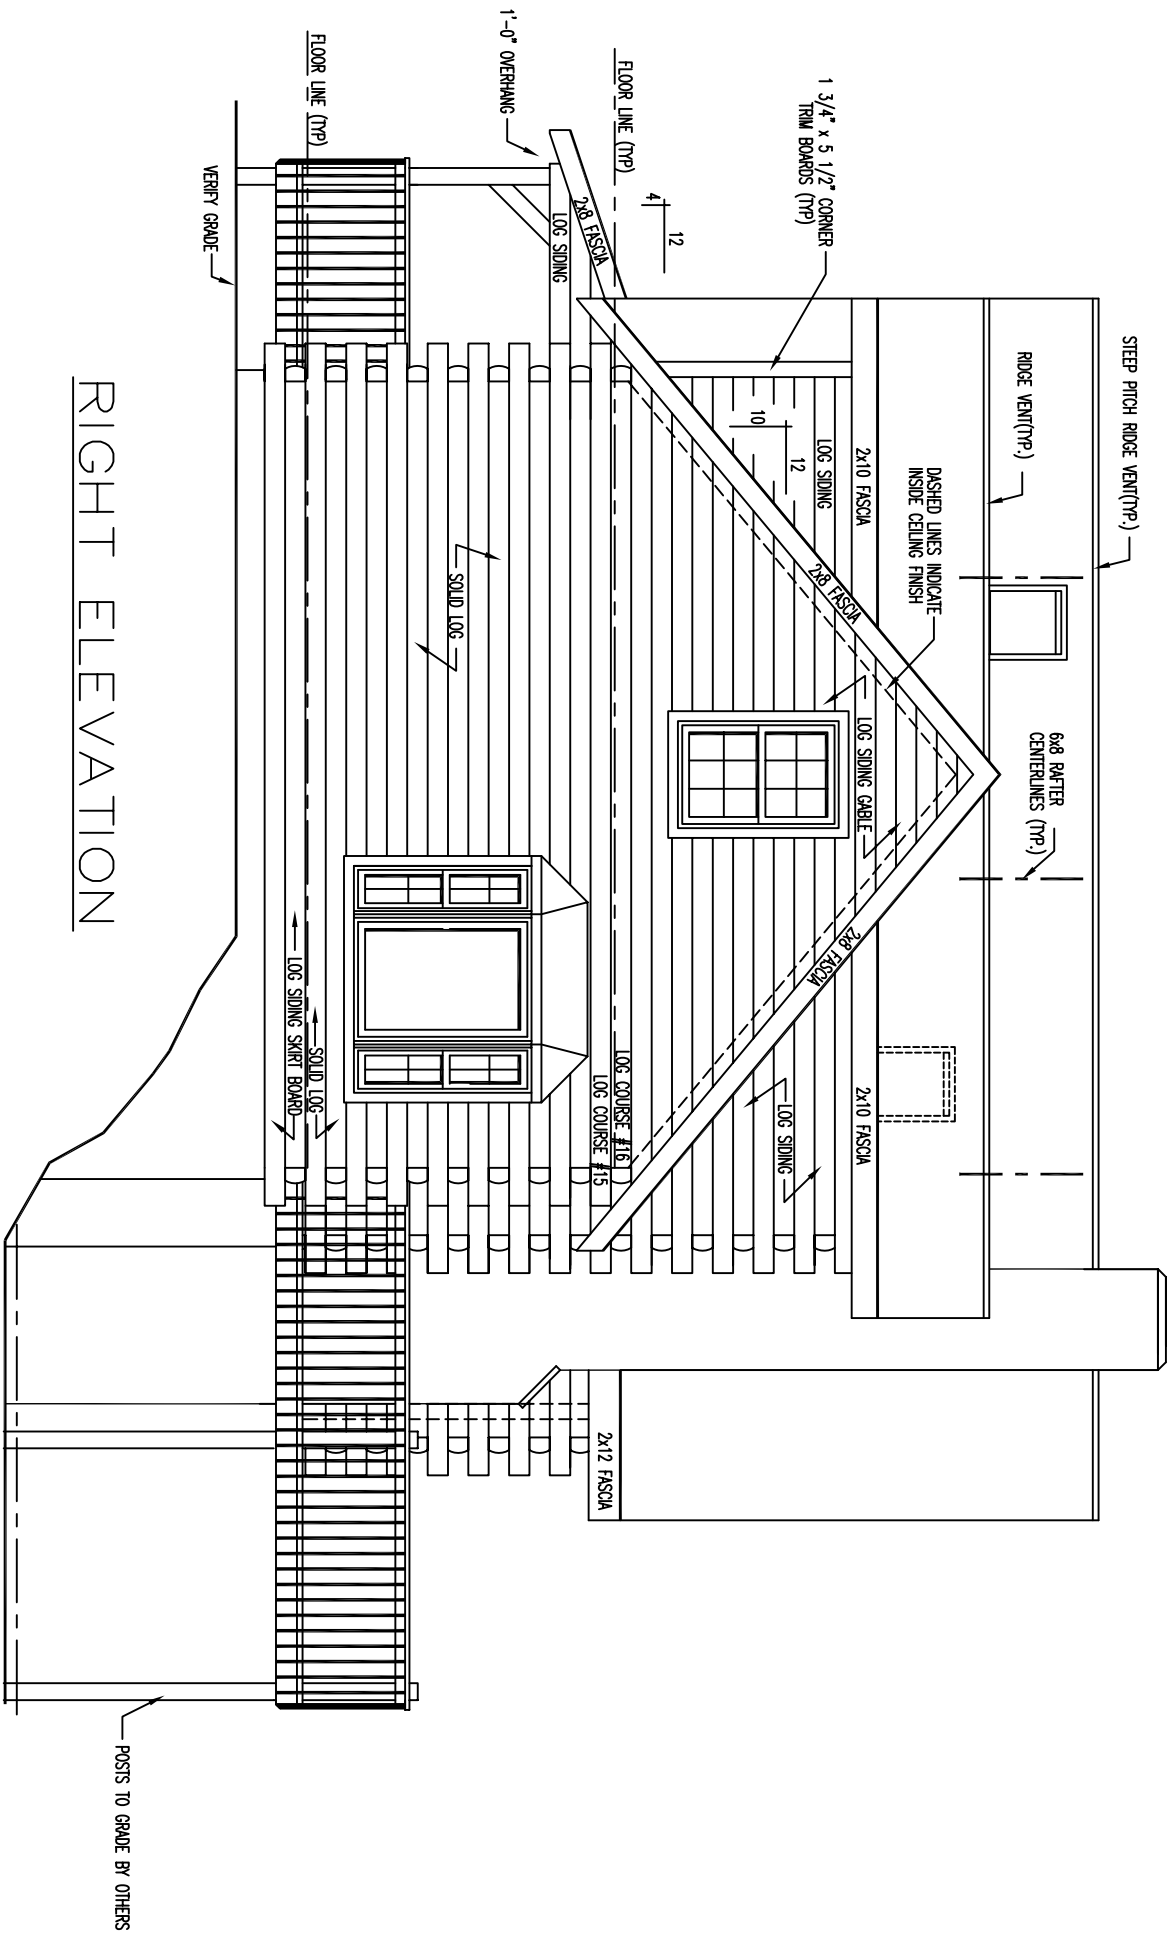


RIGHT ELEVATION

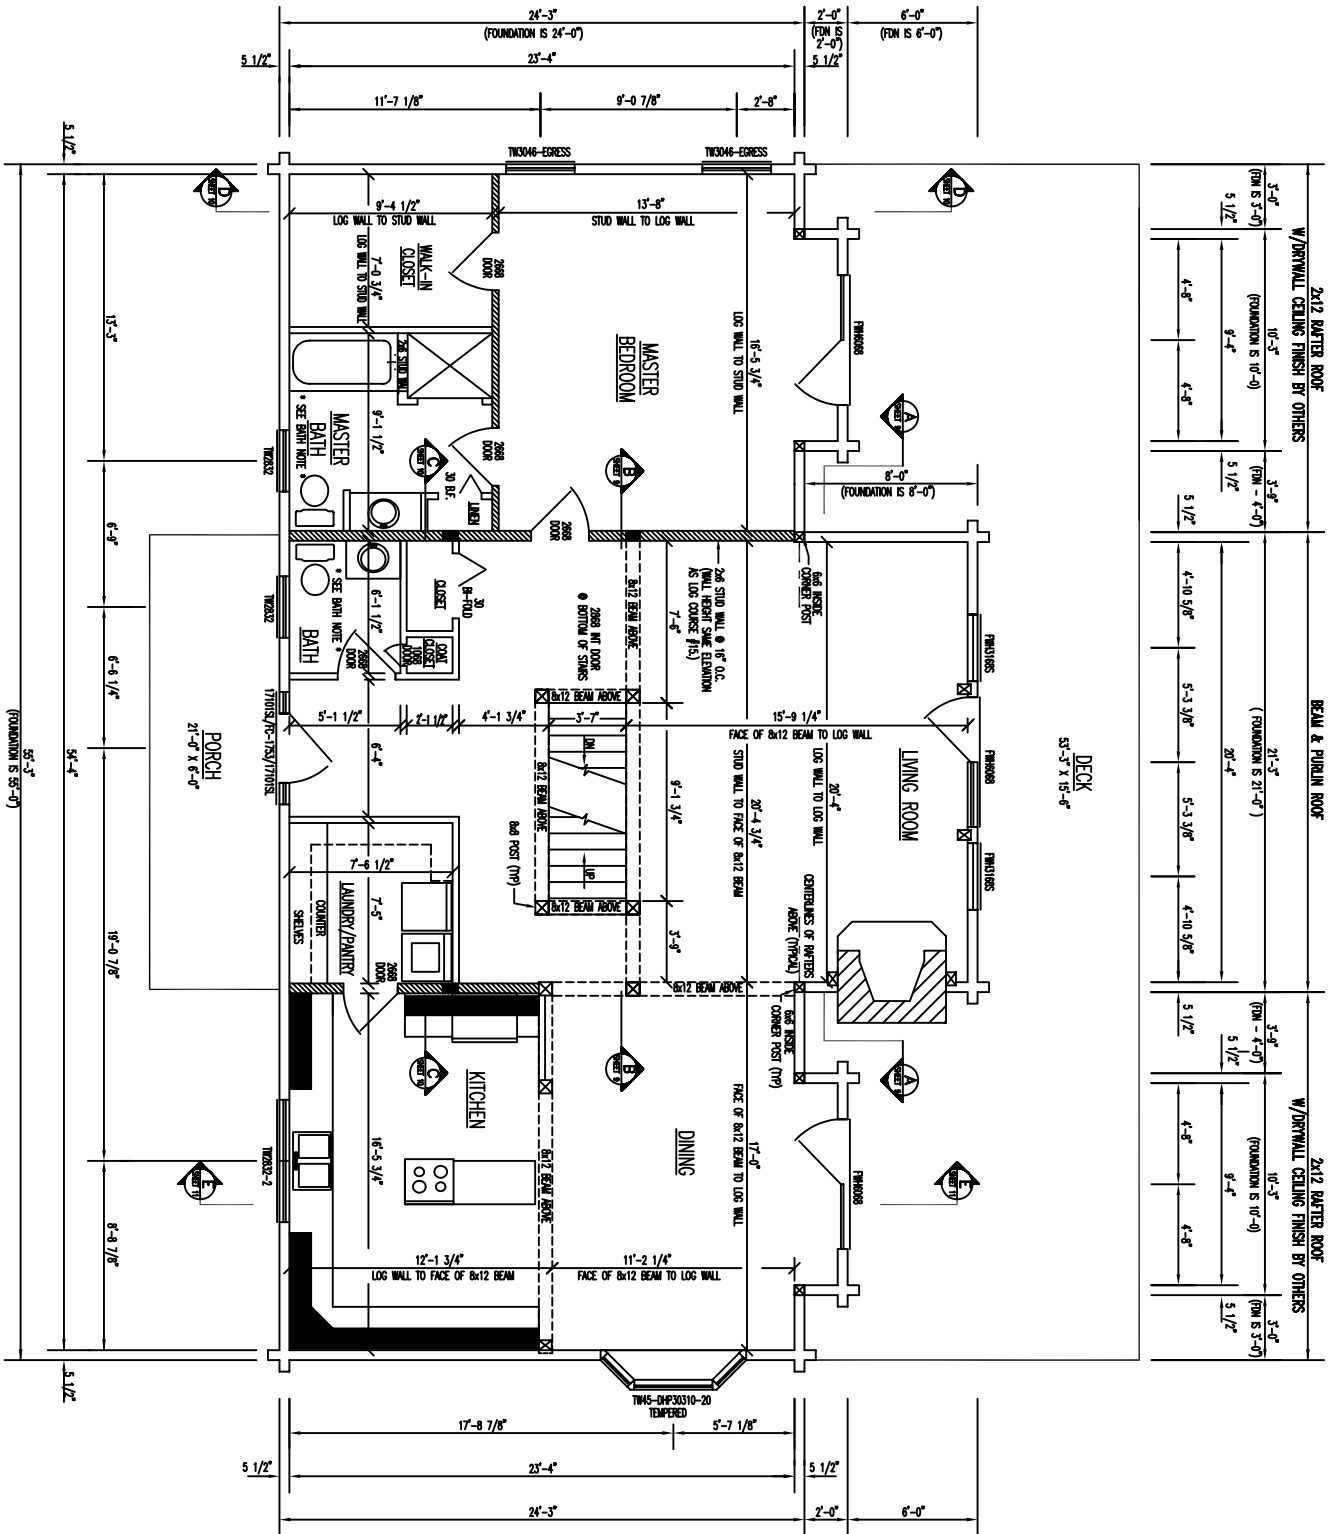

FLOOR PLAN 1st LEVEL

FLOOR AREA = 1528 SQ. FT.

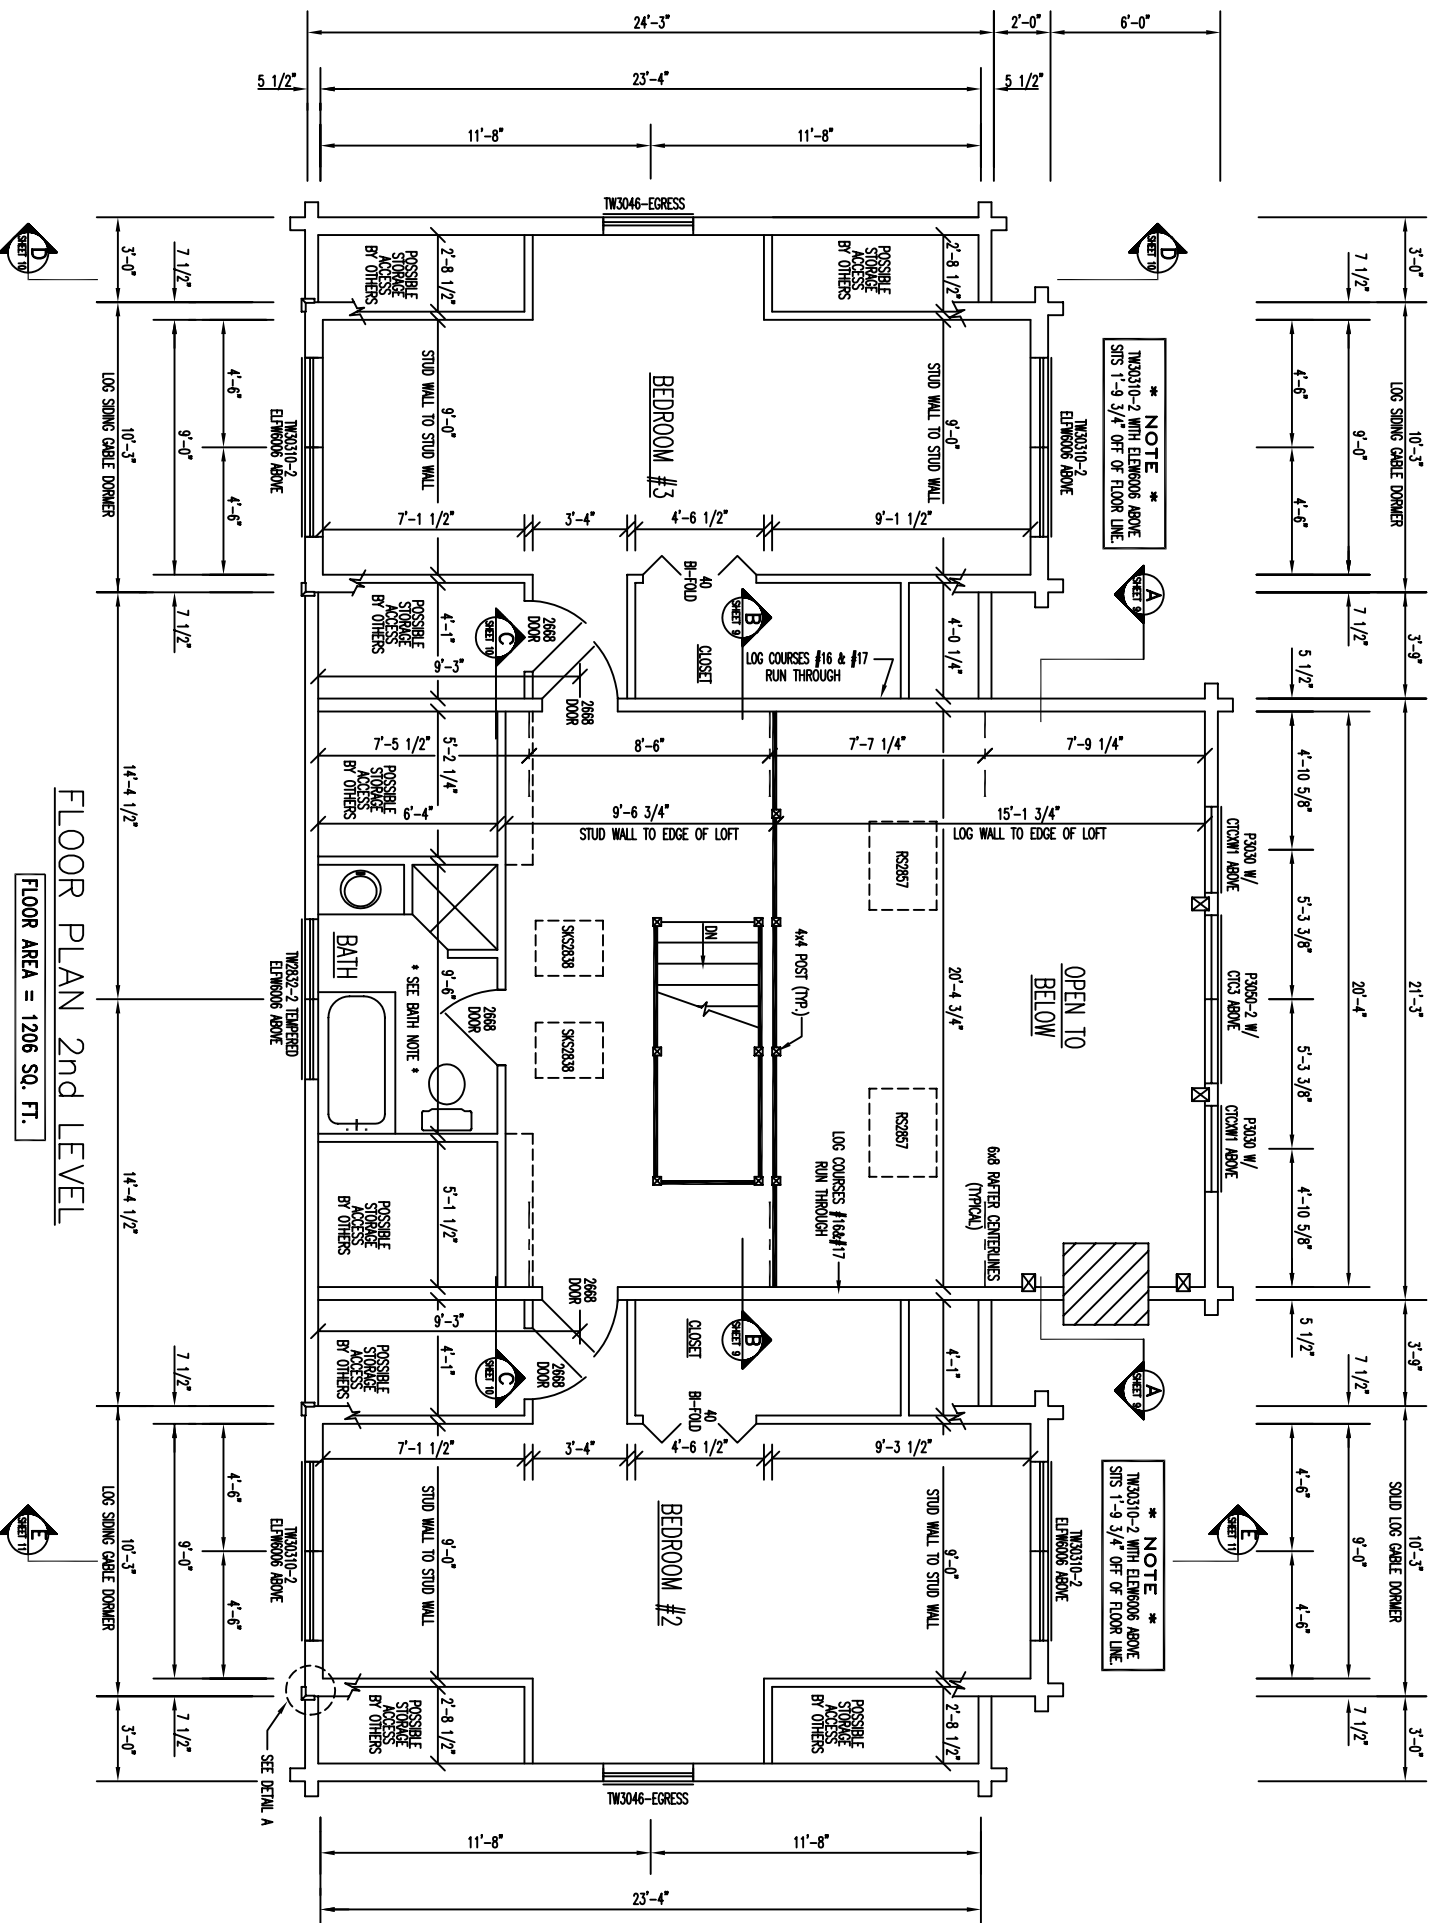

FLOOR PLAN 2nd LEVEL

FLOOR AREA = 1206 SQ. FT.