




FRONT ELEVATION

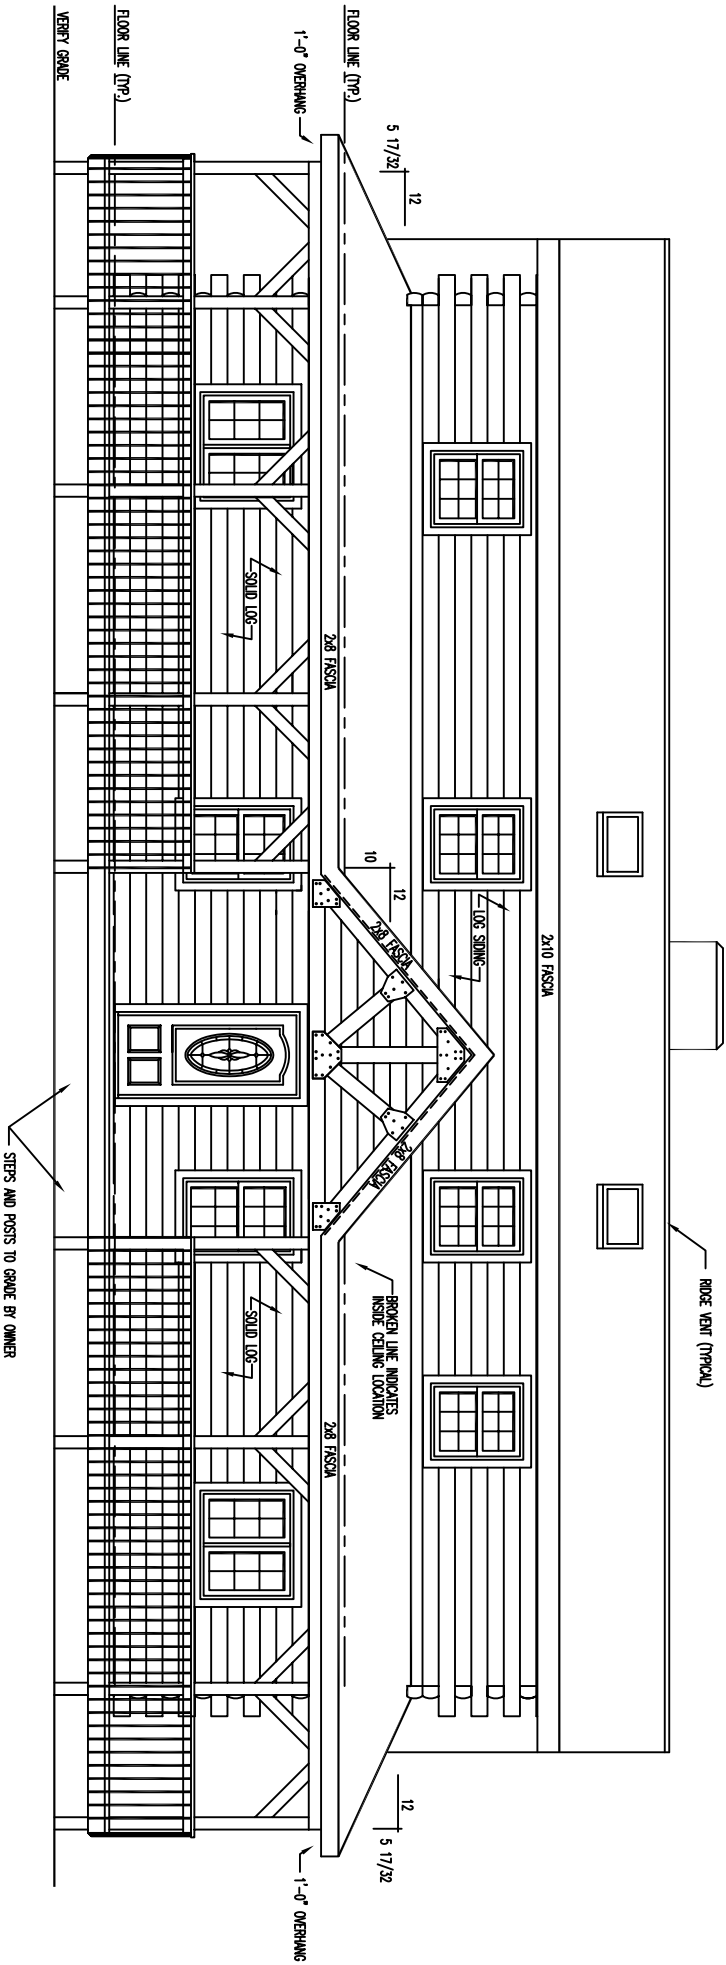

REAR ELEVATION




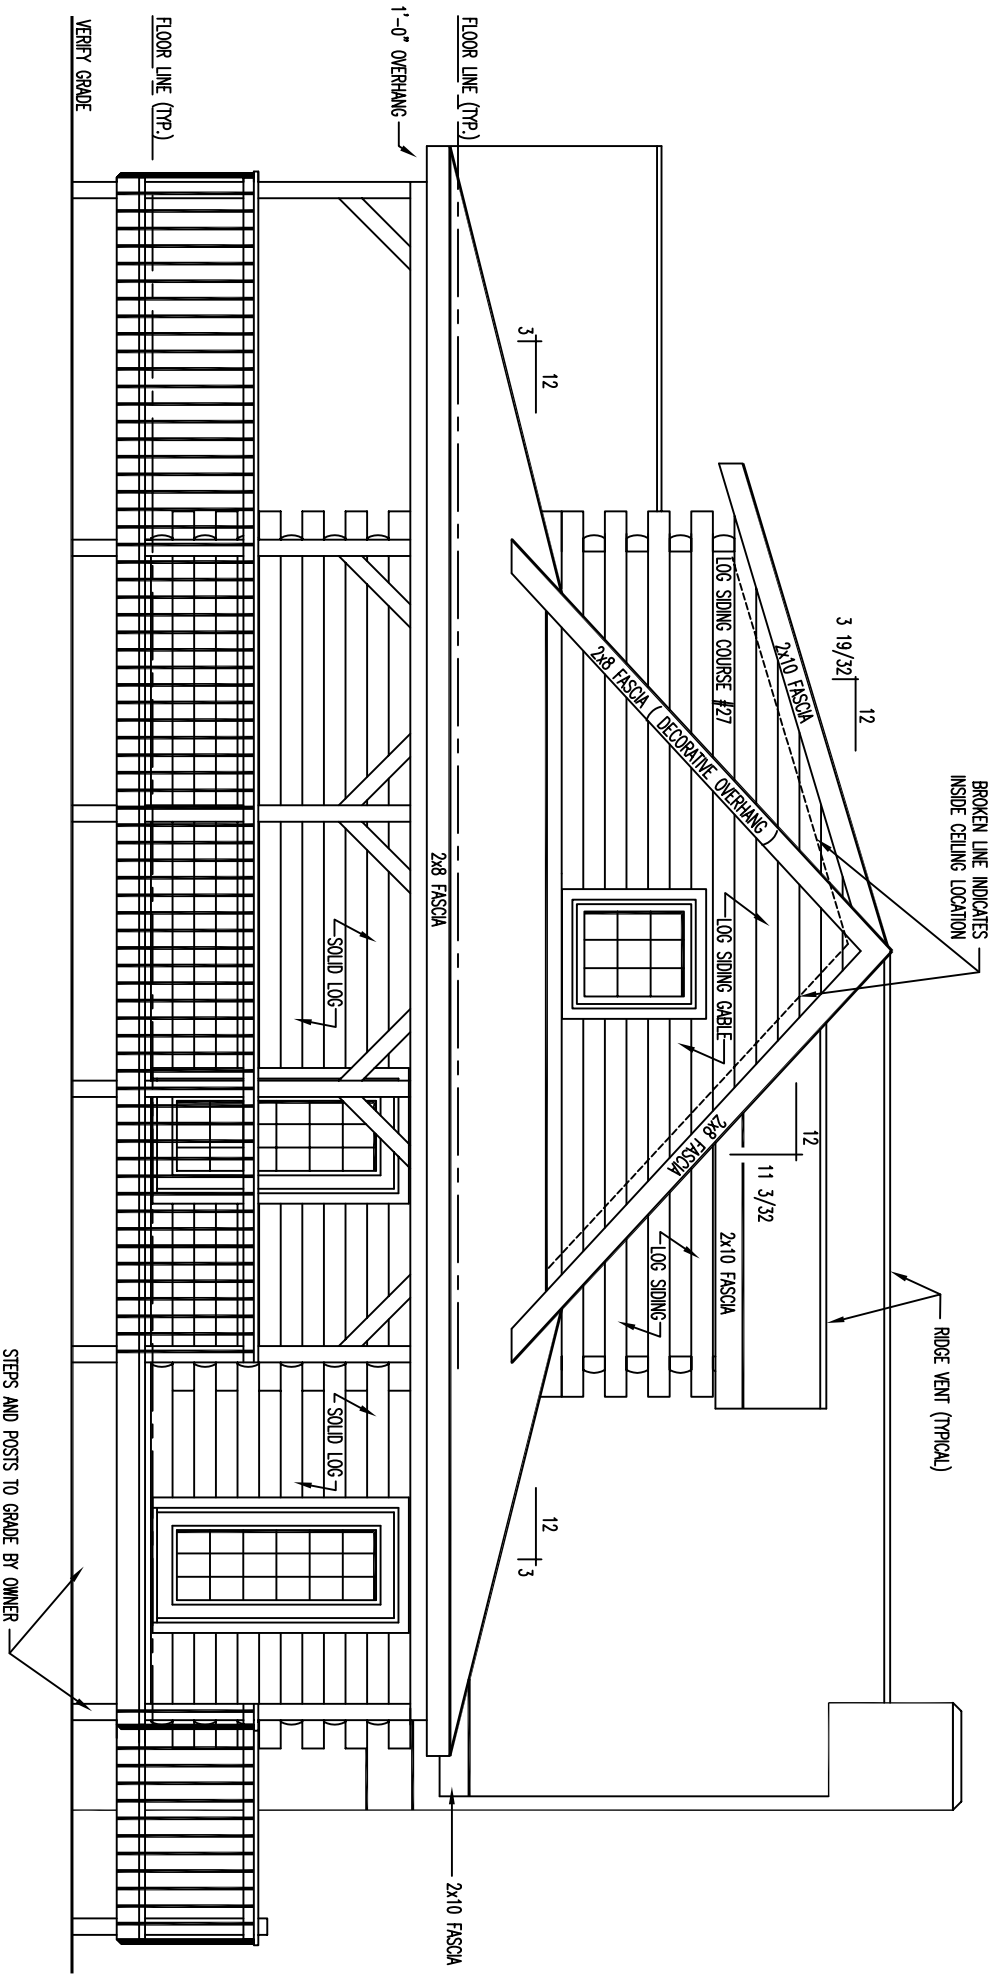


LEFT ELEVATION

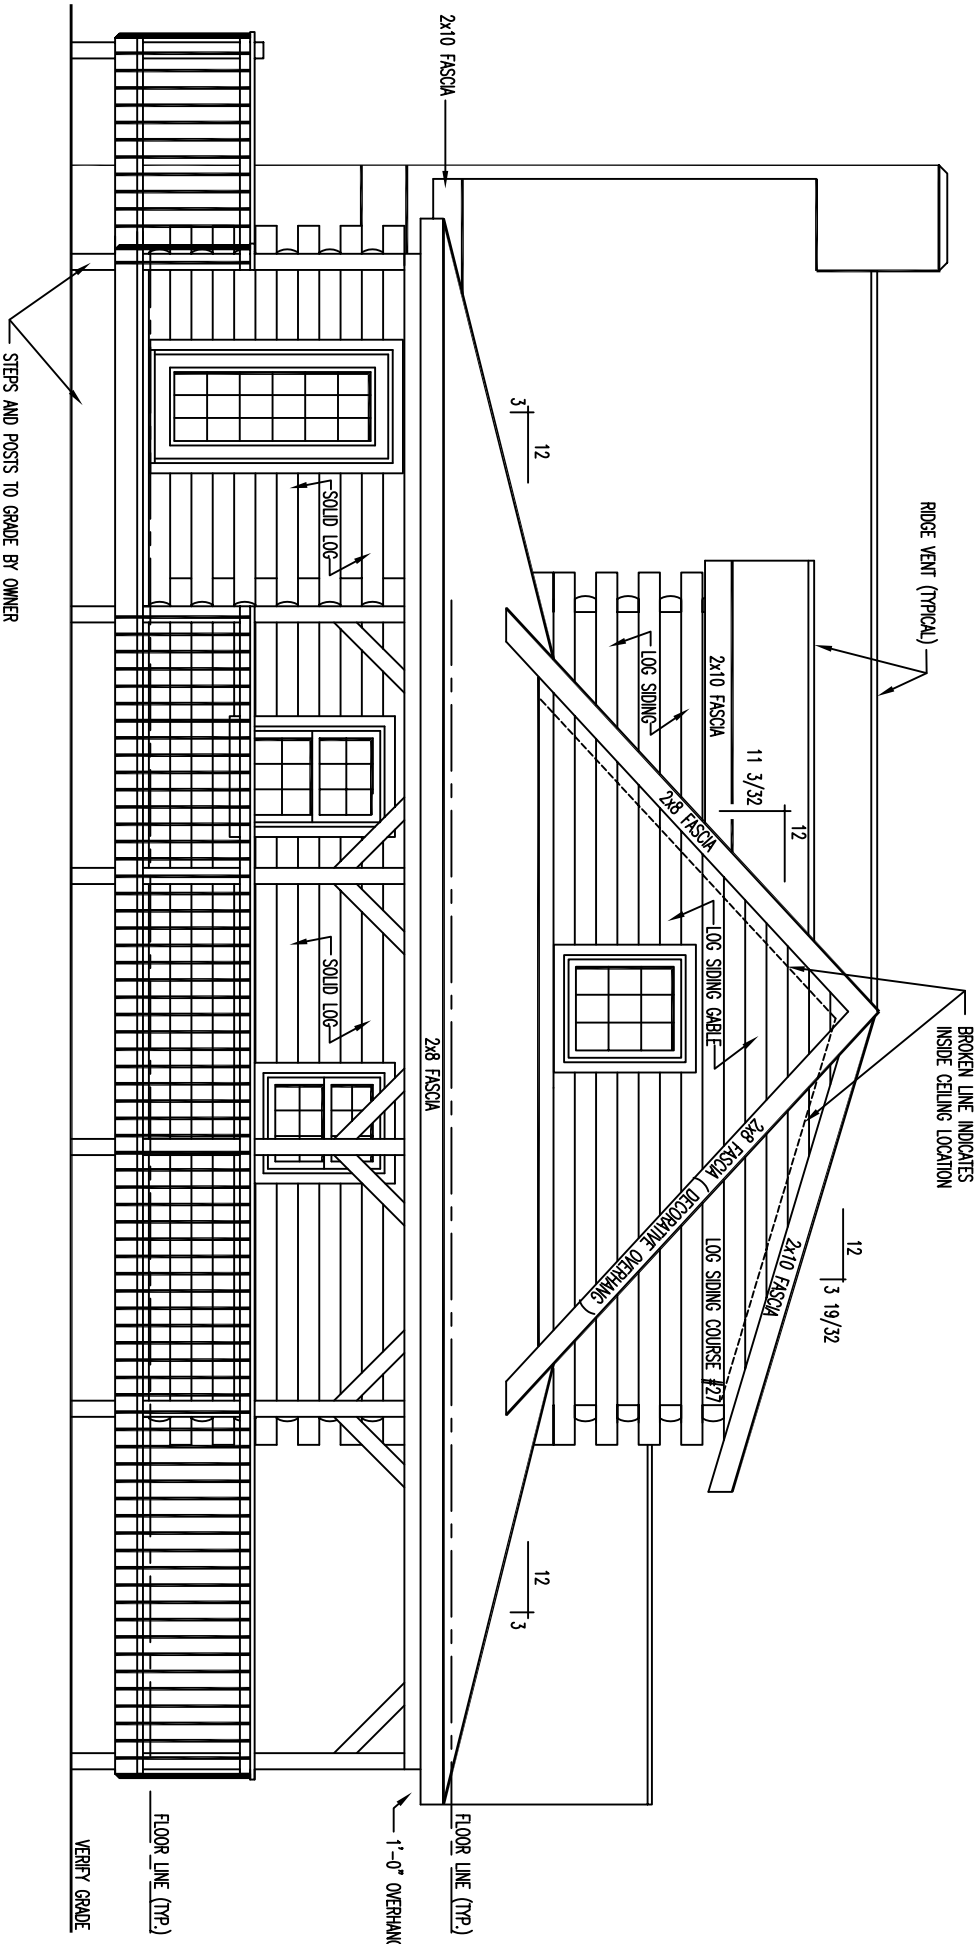


RIGHT ELEVATION

2x12 CATHEDRAL RAFTER ROOF SYSTEM
w/ 1" T & G CEILING FINISH & GUD EXPOSED BEAMS & TIES

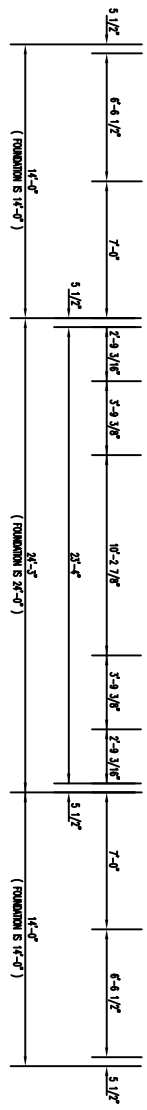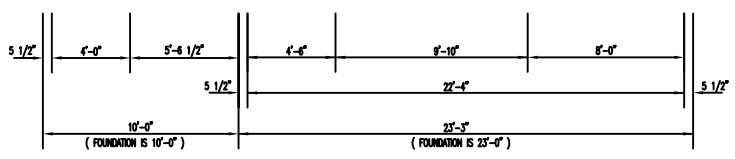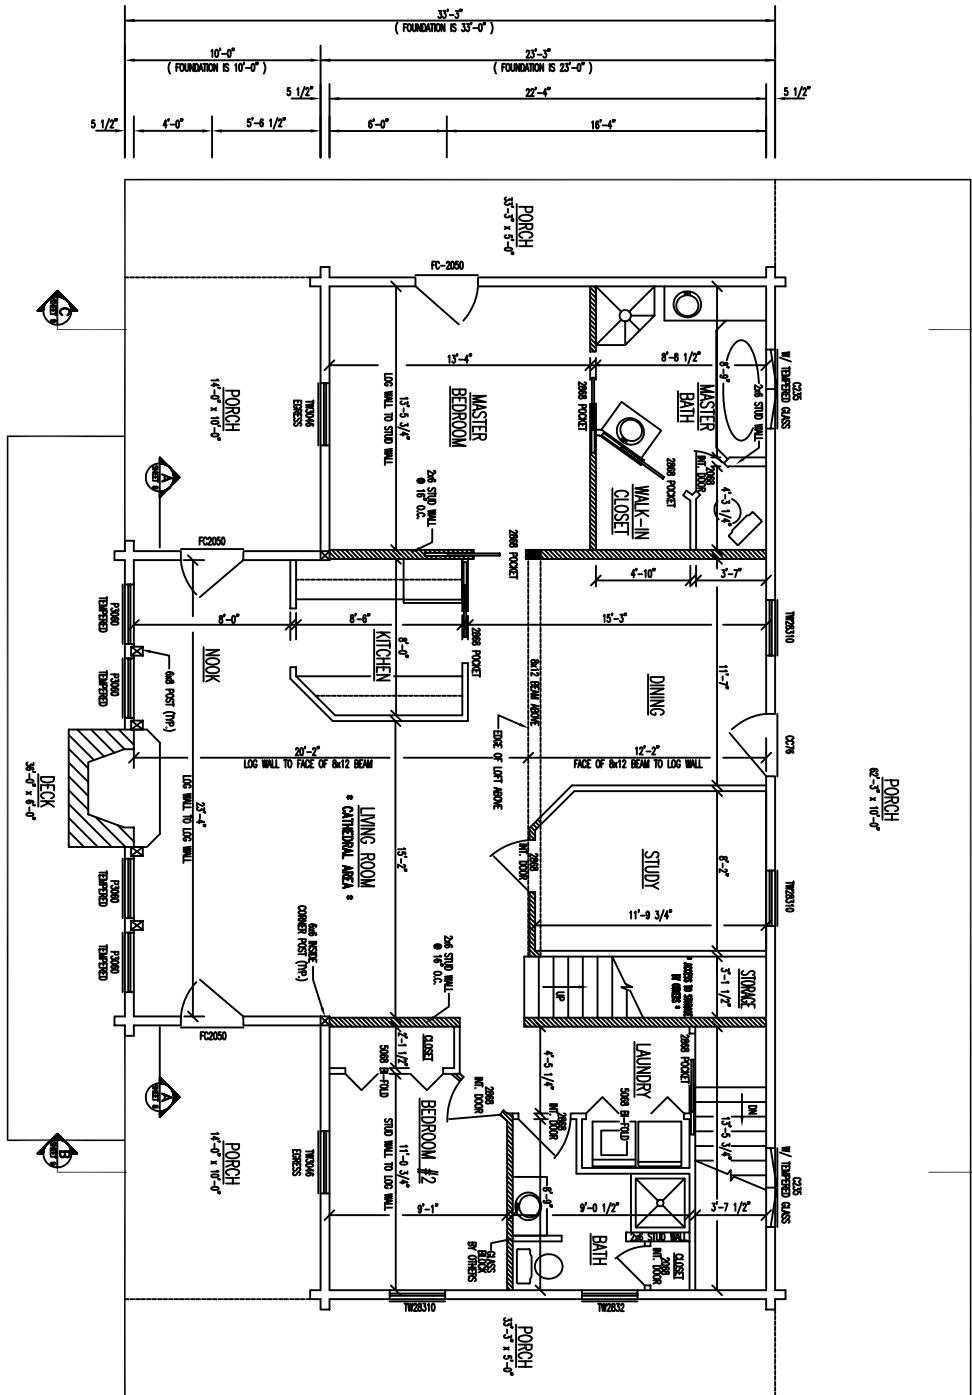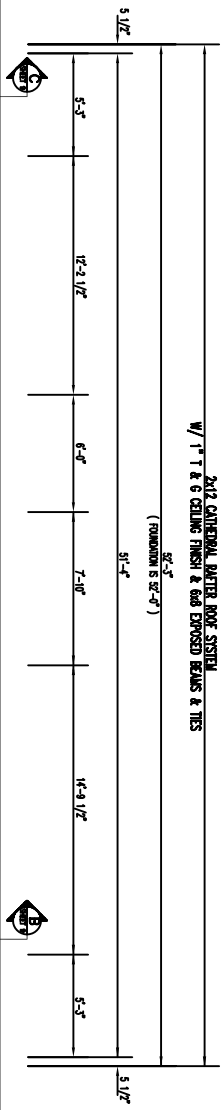

FLOOR PLAN 1st LEVEL

FLOOR AREA = 1,435 SQ. FT.

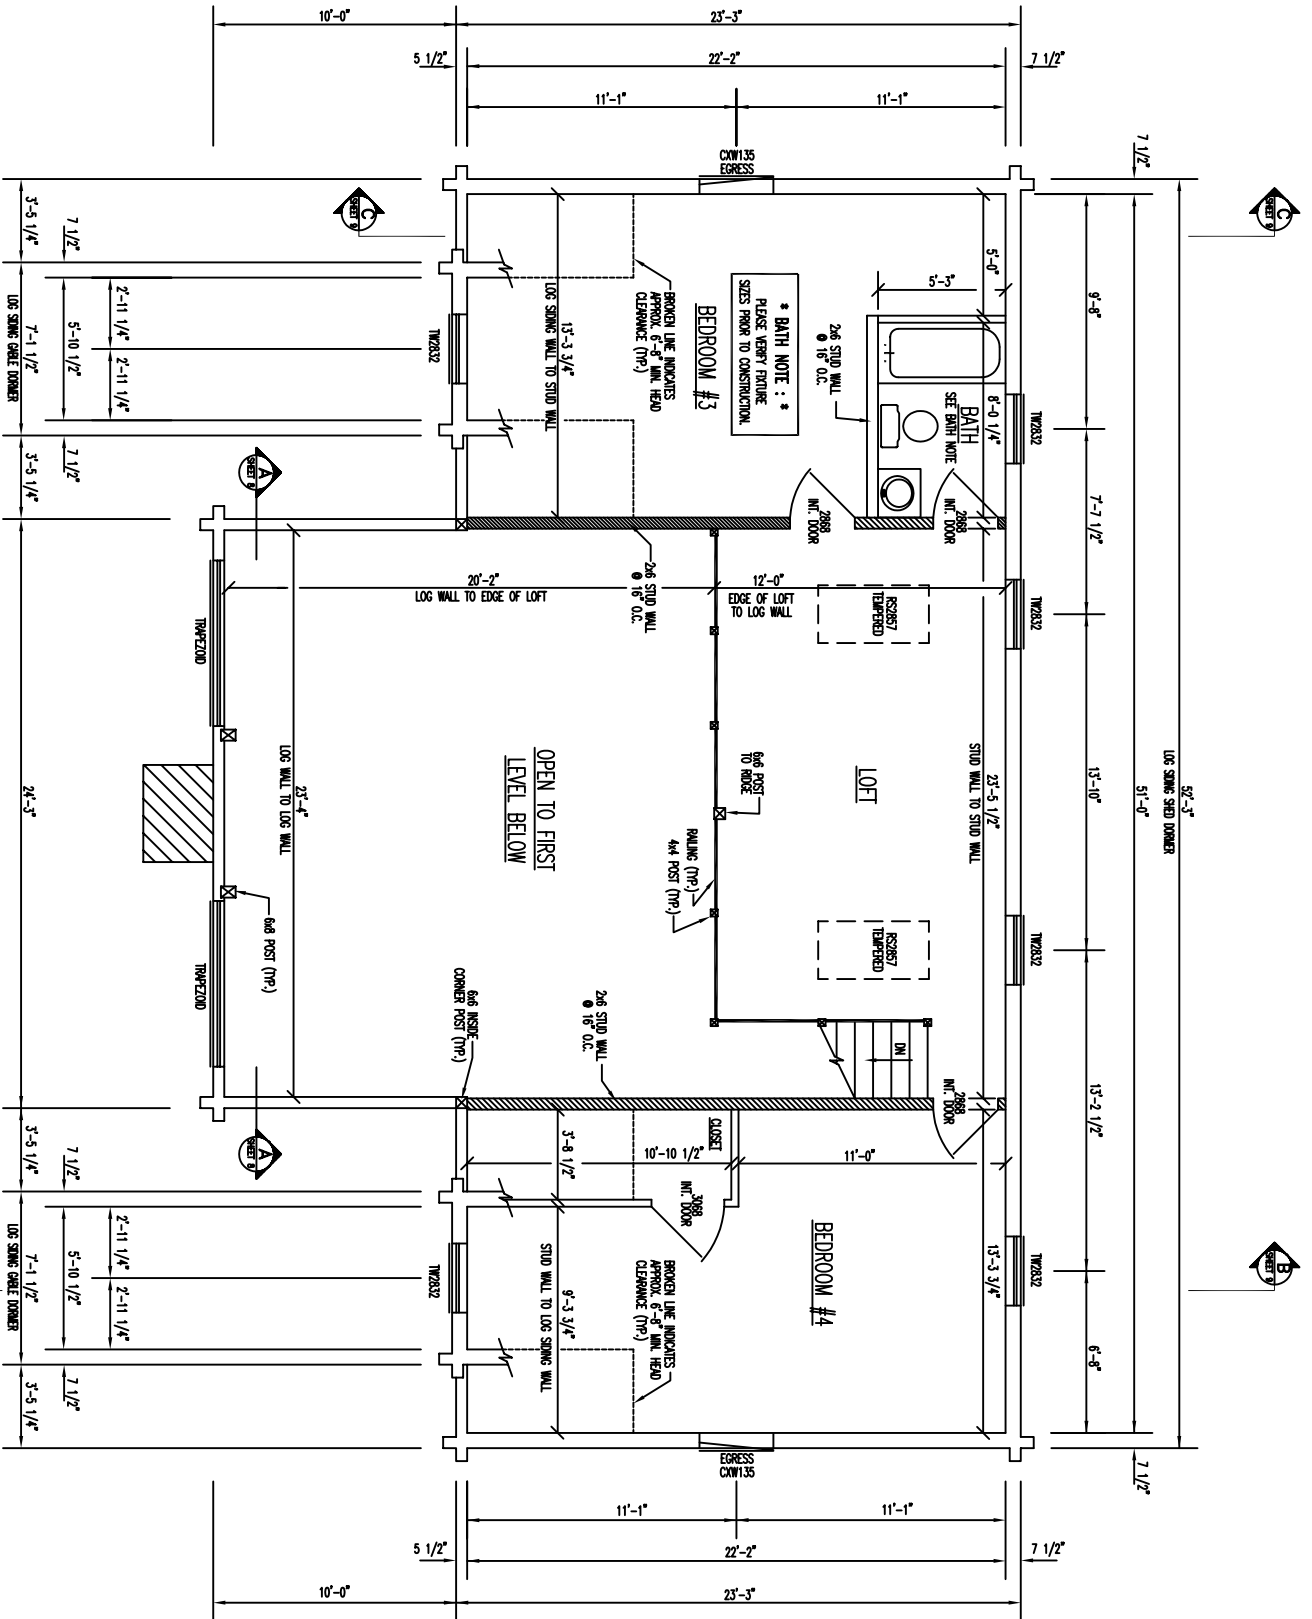

FLOOR PLAN 2nd LEVEL

2nd FLOOR AREA = 922 SQ. FT.