




REAR ELEVATION

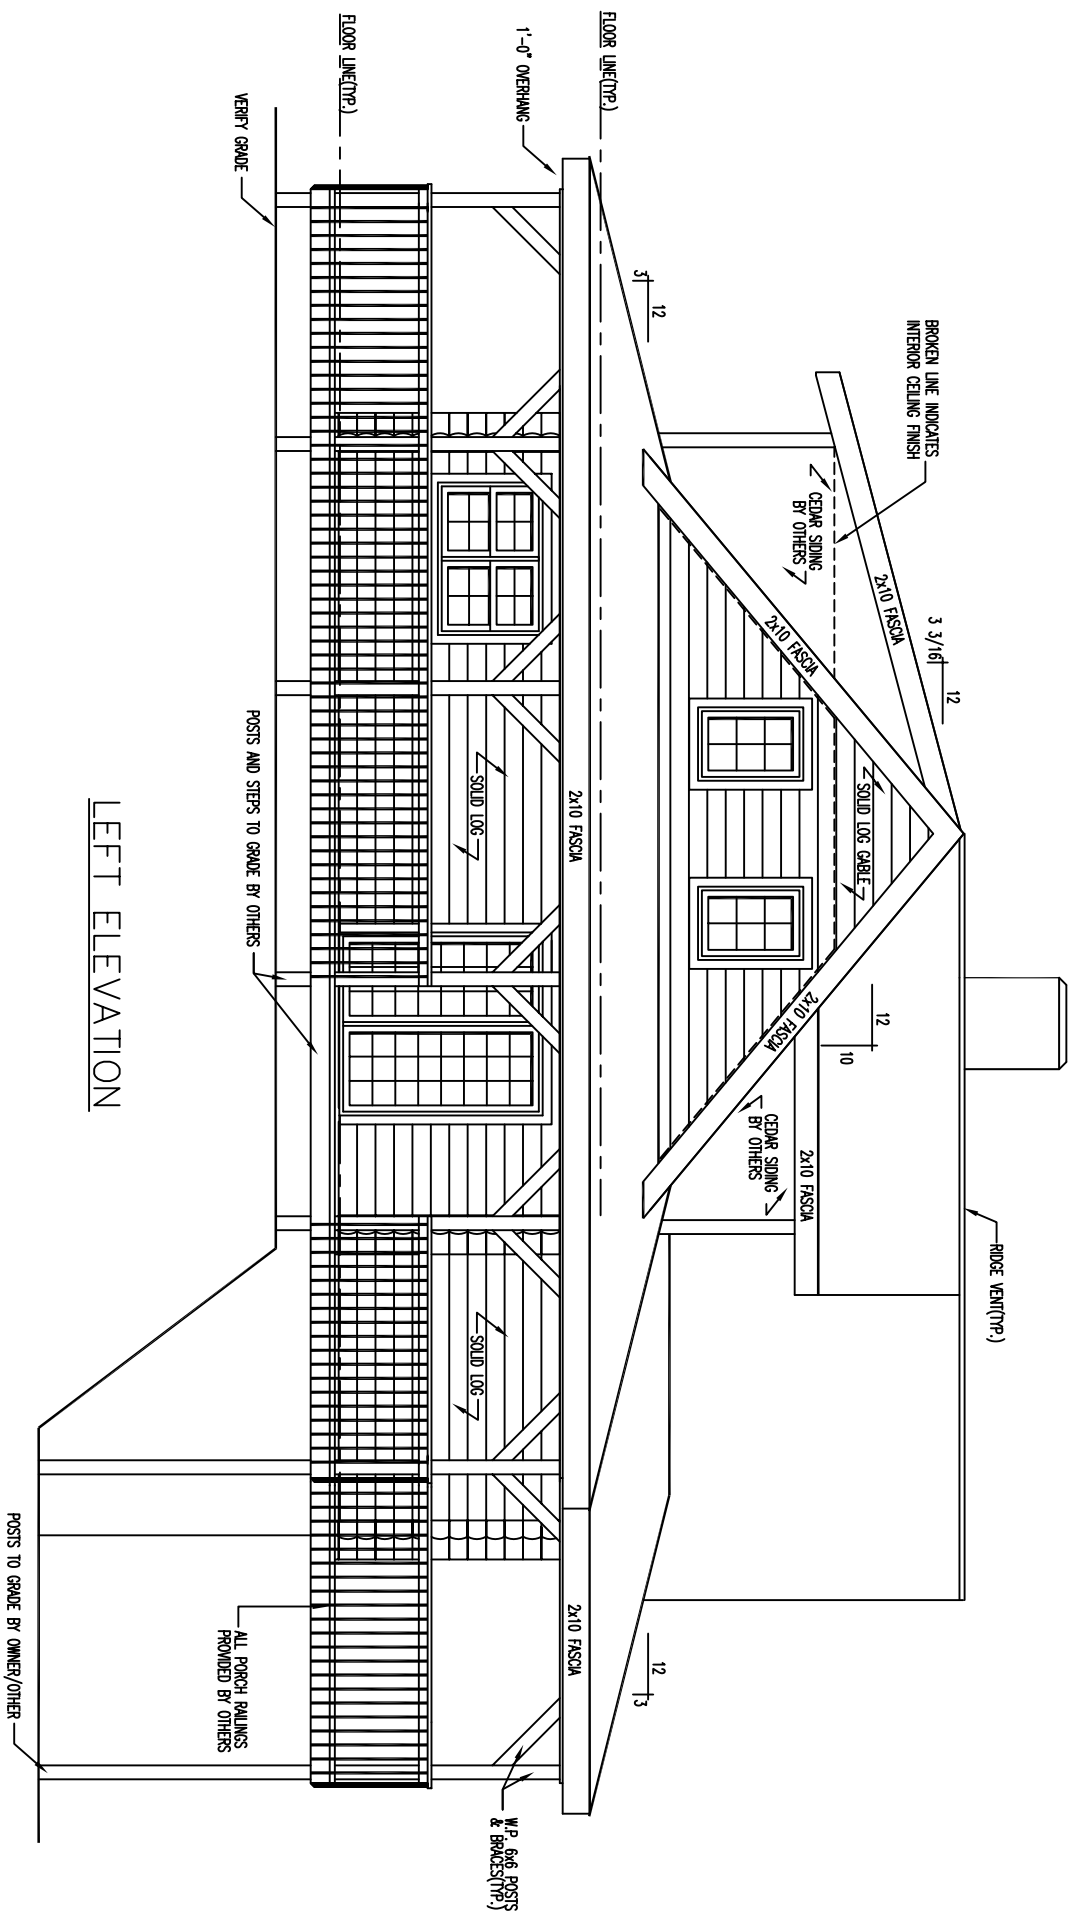

LEFT ELEVATION

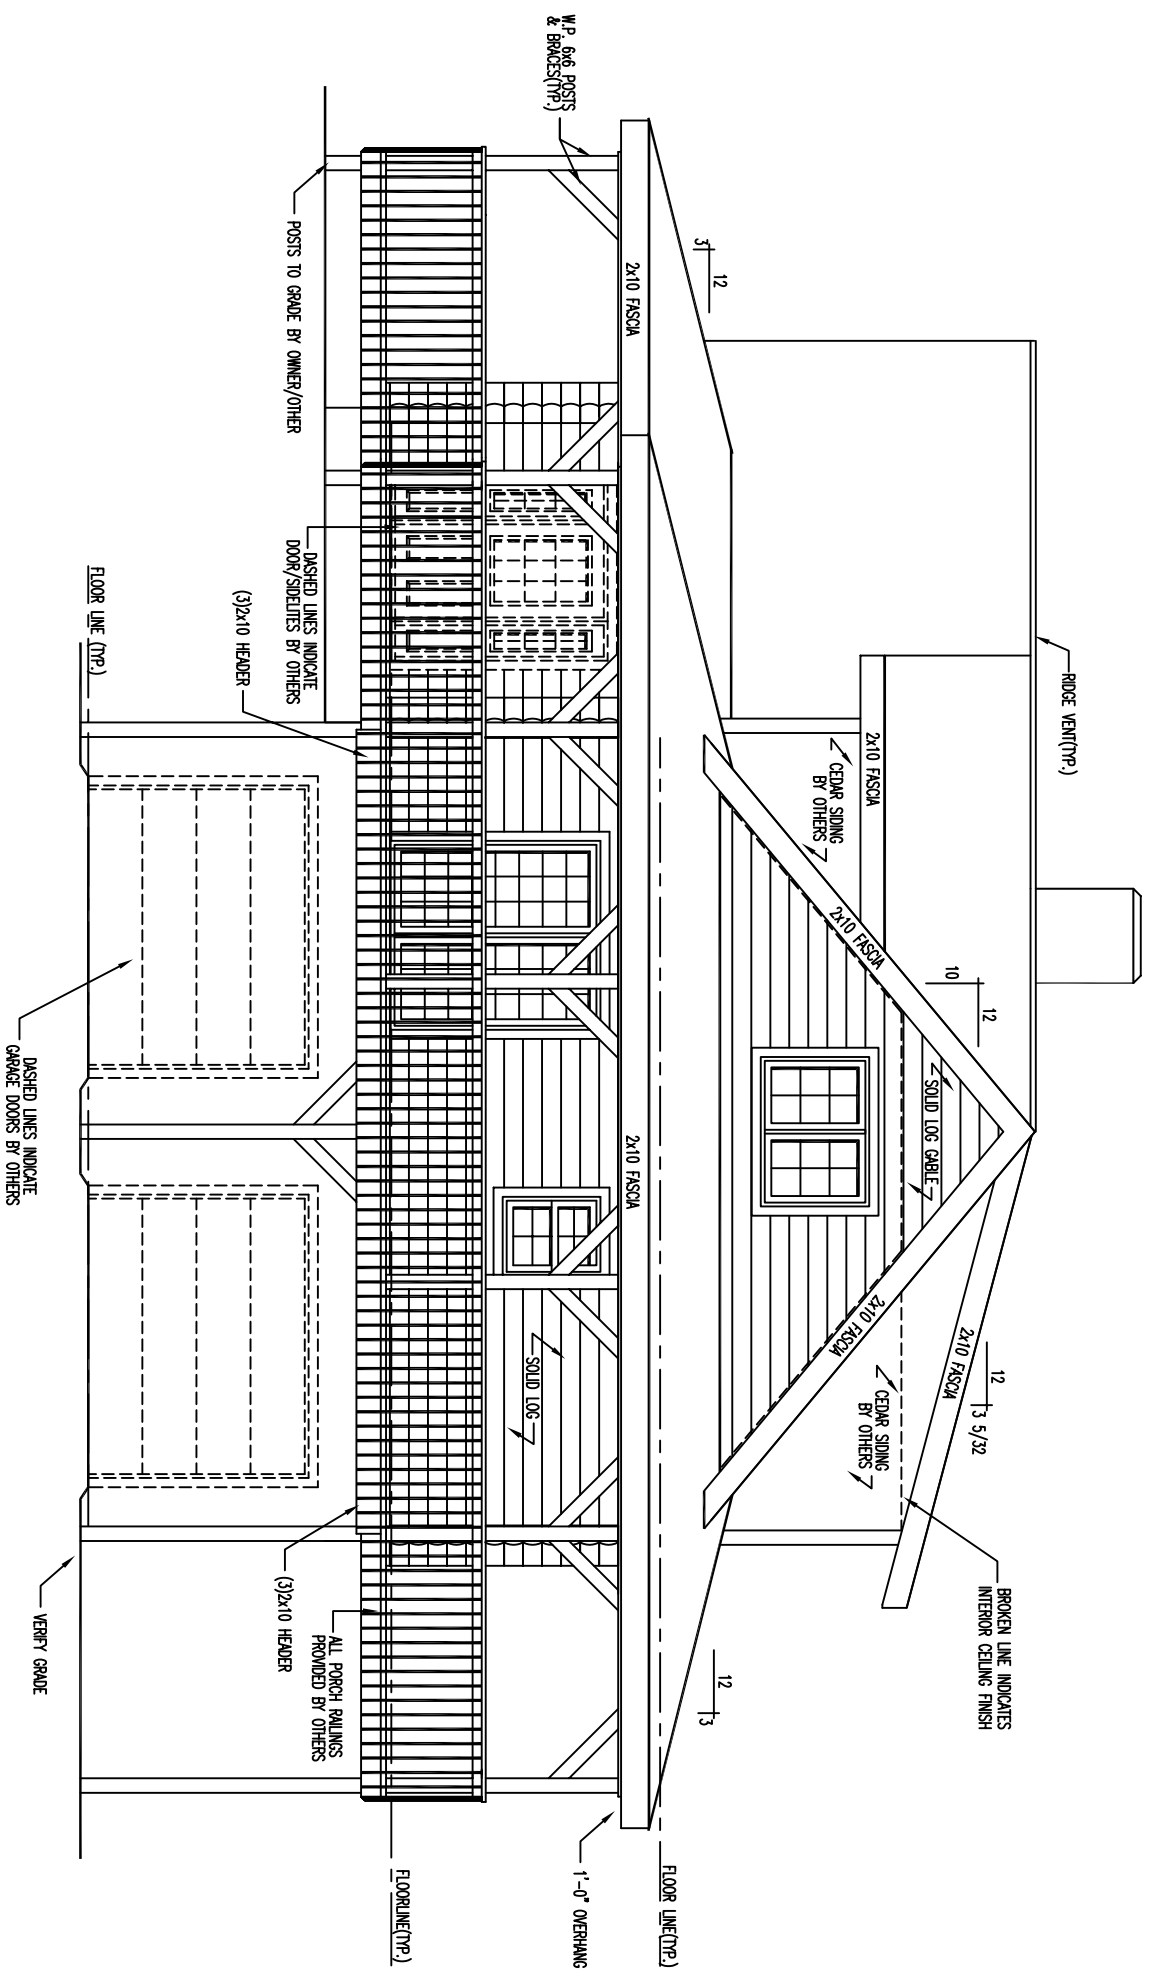

RIGHT ELEVATION

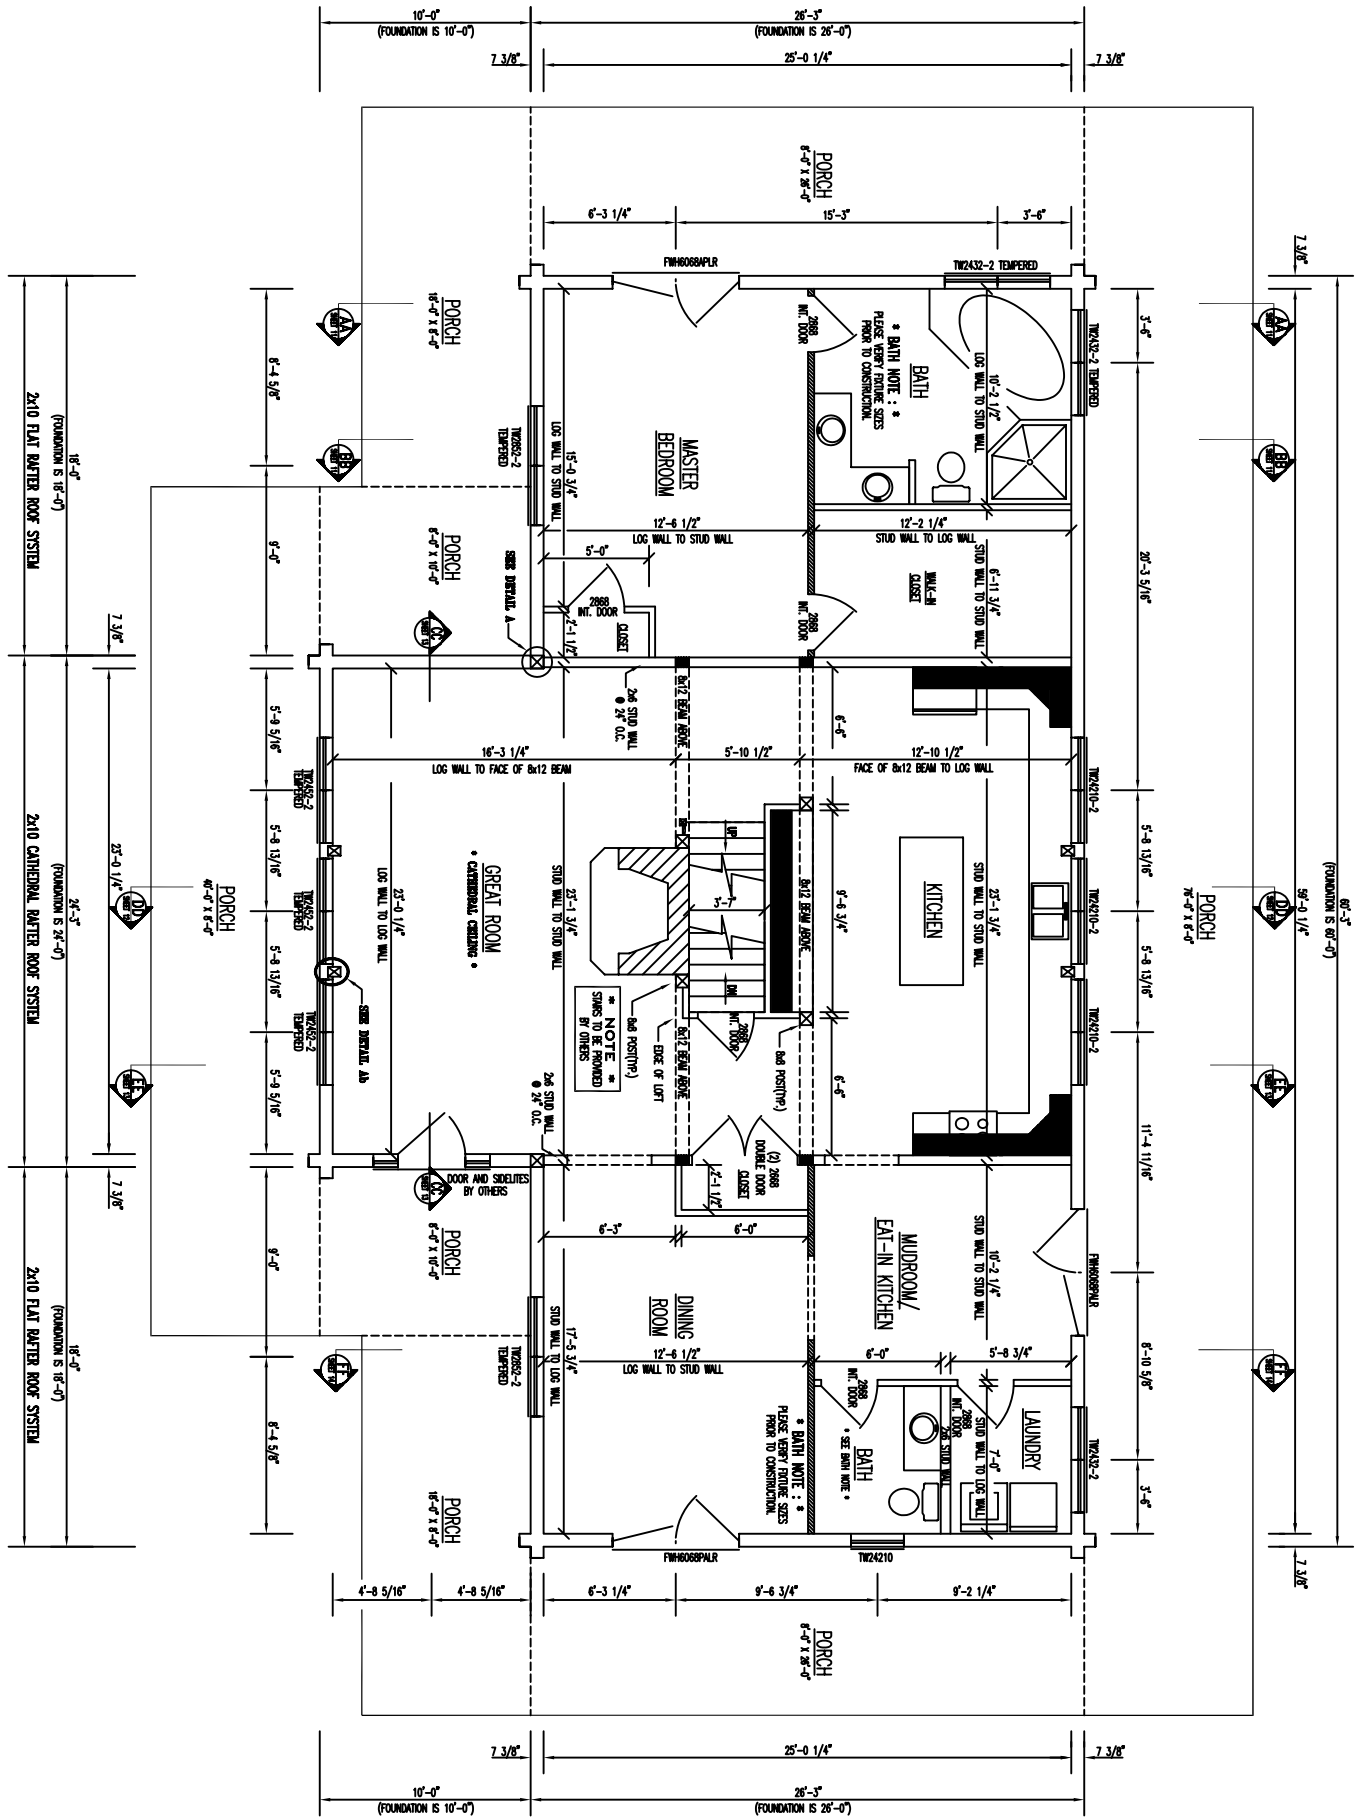

FLOOR PLAN 1st LEVEL

FLOOR AREA = 1800 SQ. FT.

- INDICATES BEARING WALLS

2x10 FLAT RAFTER ROOF SYSTEM
(FOUNDATION IS 18'-0")

2x10 CATHEDRAL RAFTER ROOF SYSTEM
(FOUNDATION IS 24'-0")

2x10 FLAT RAFTER ROOF SYSTEM
(FOUNDATION IS 18'-0")

10'-0" (FOUNDATION IS 10'-0")

26'-5" (FOUNDATION IS 26'-0")


7 3/8"

6'-5" (FOUNDATION IS 6'-0")

7 3/8"

10'-0" (FOUNDATION IS 10'-0")

26'-5" (FOUNDATION IS 26'-0")

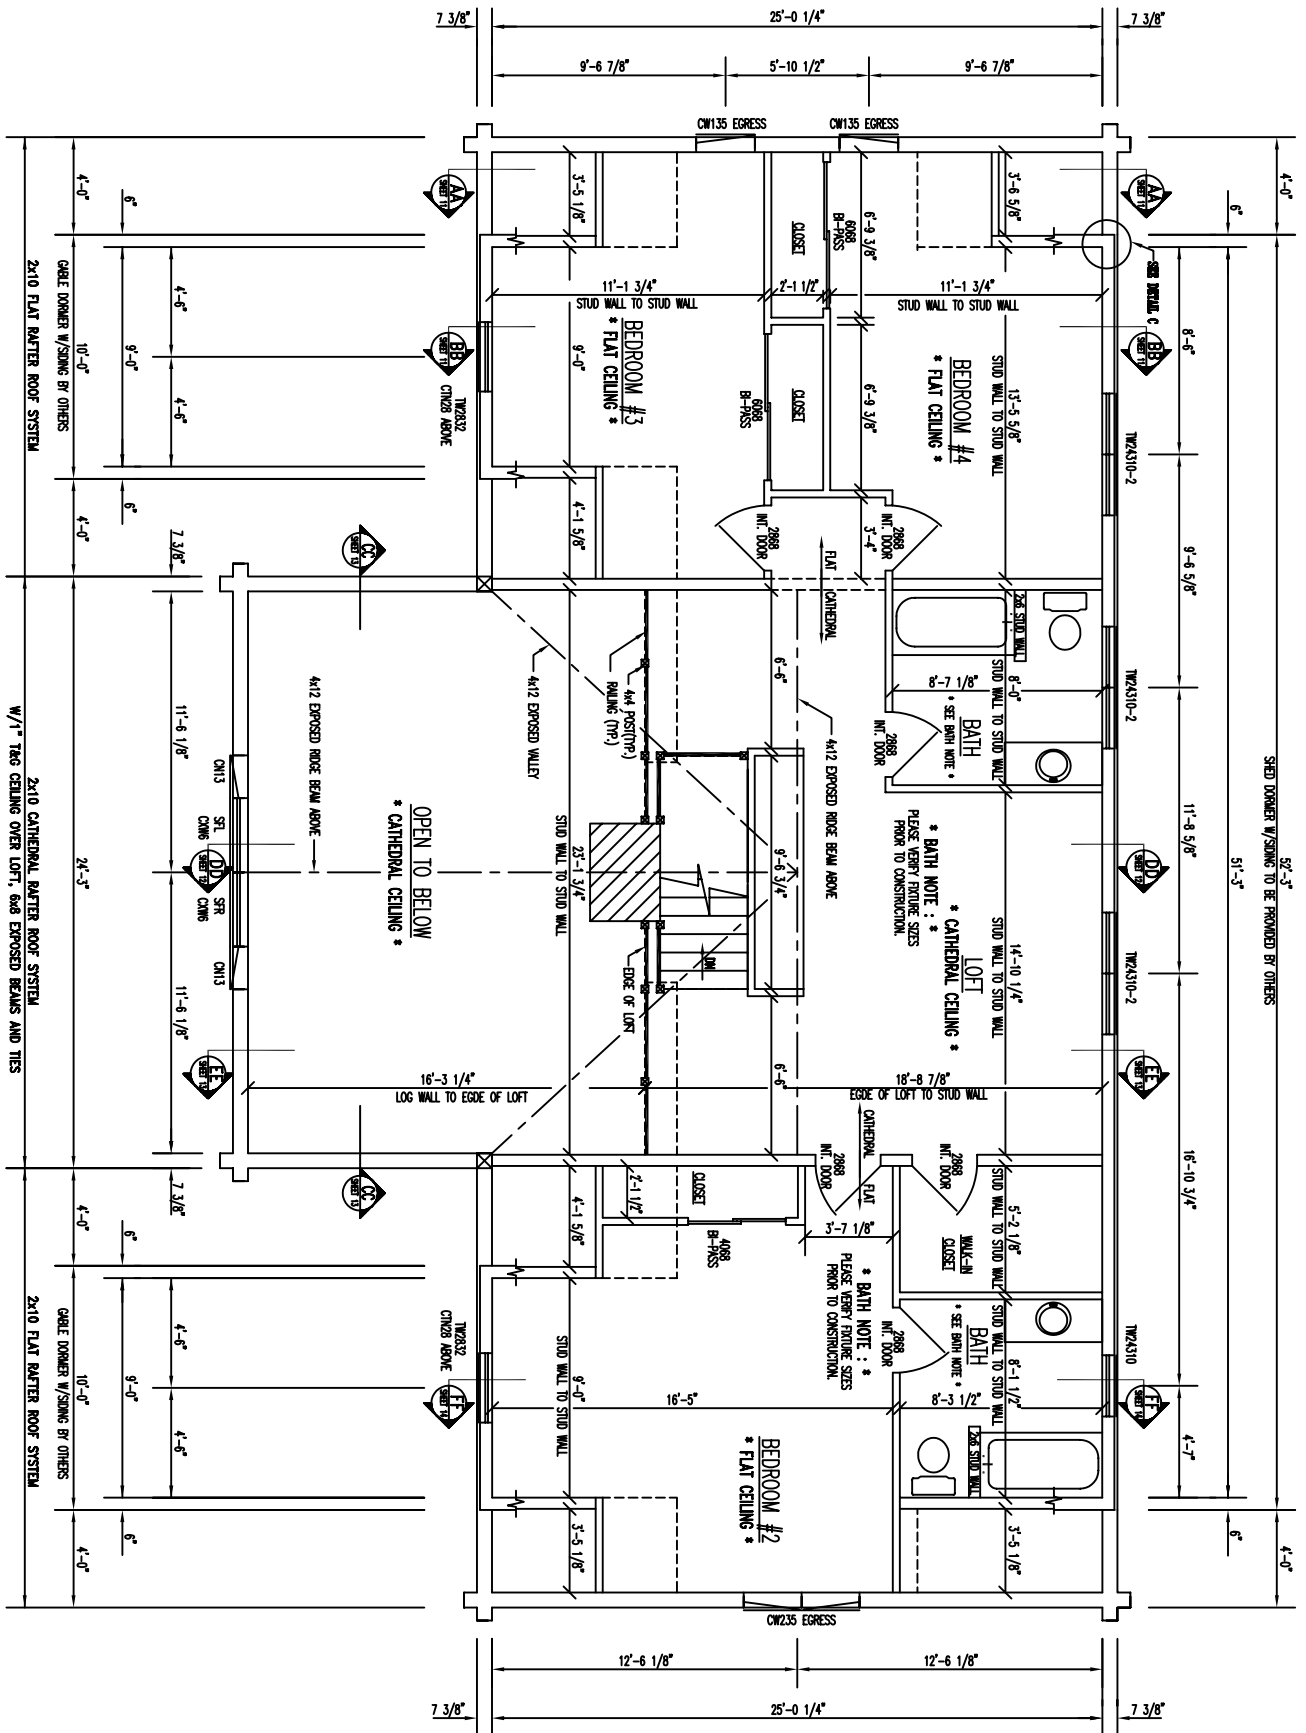

FLOOR PLAN 2nd LEVEL

FLOOR AREA = 1364 SQ. FT.