




FRONT ELEVATION

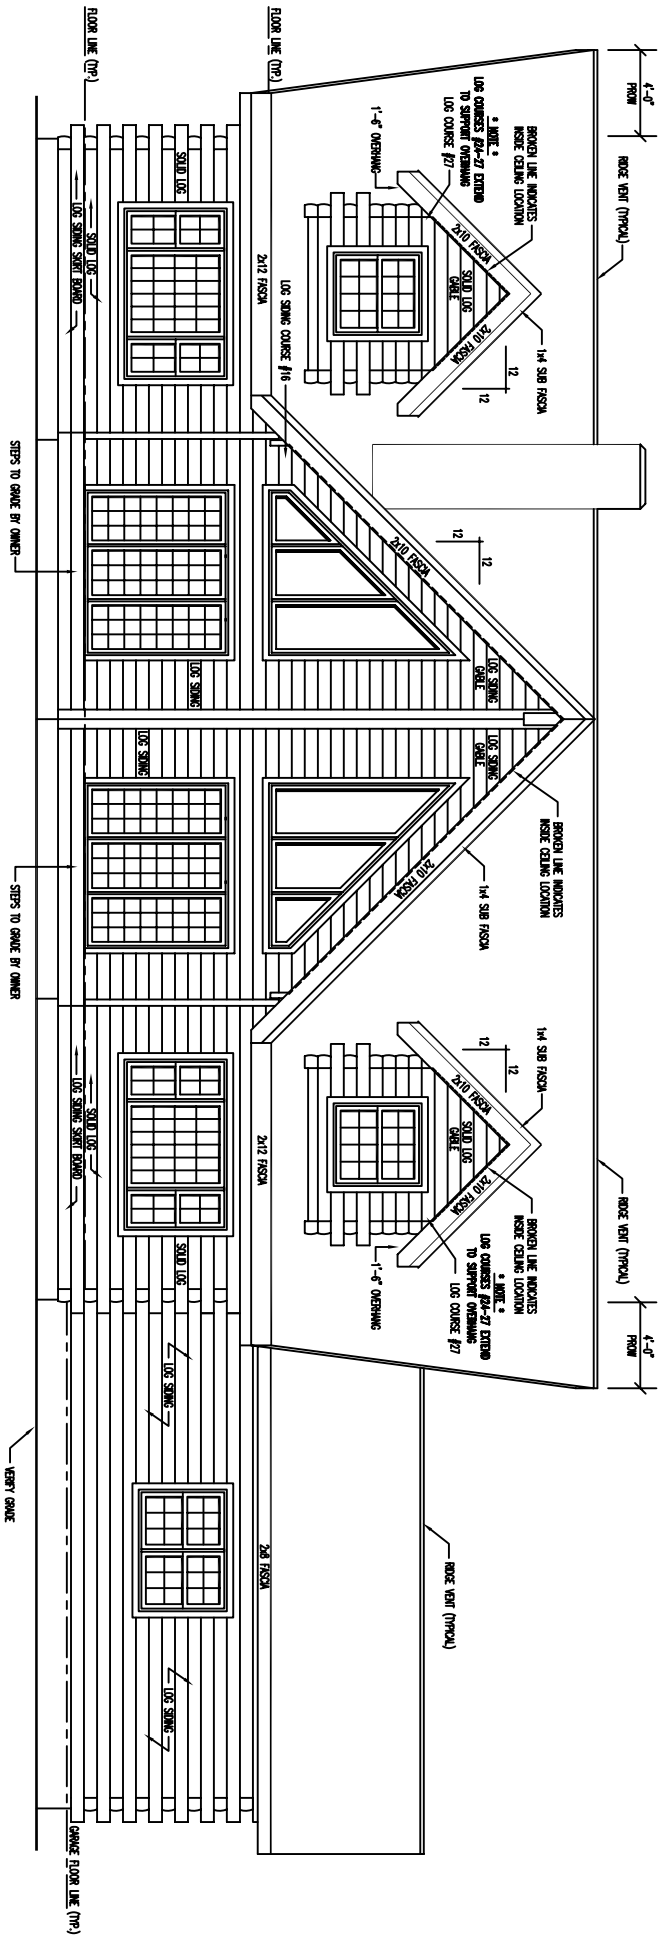

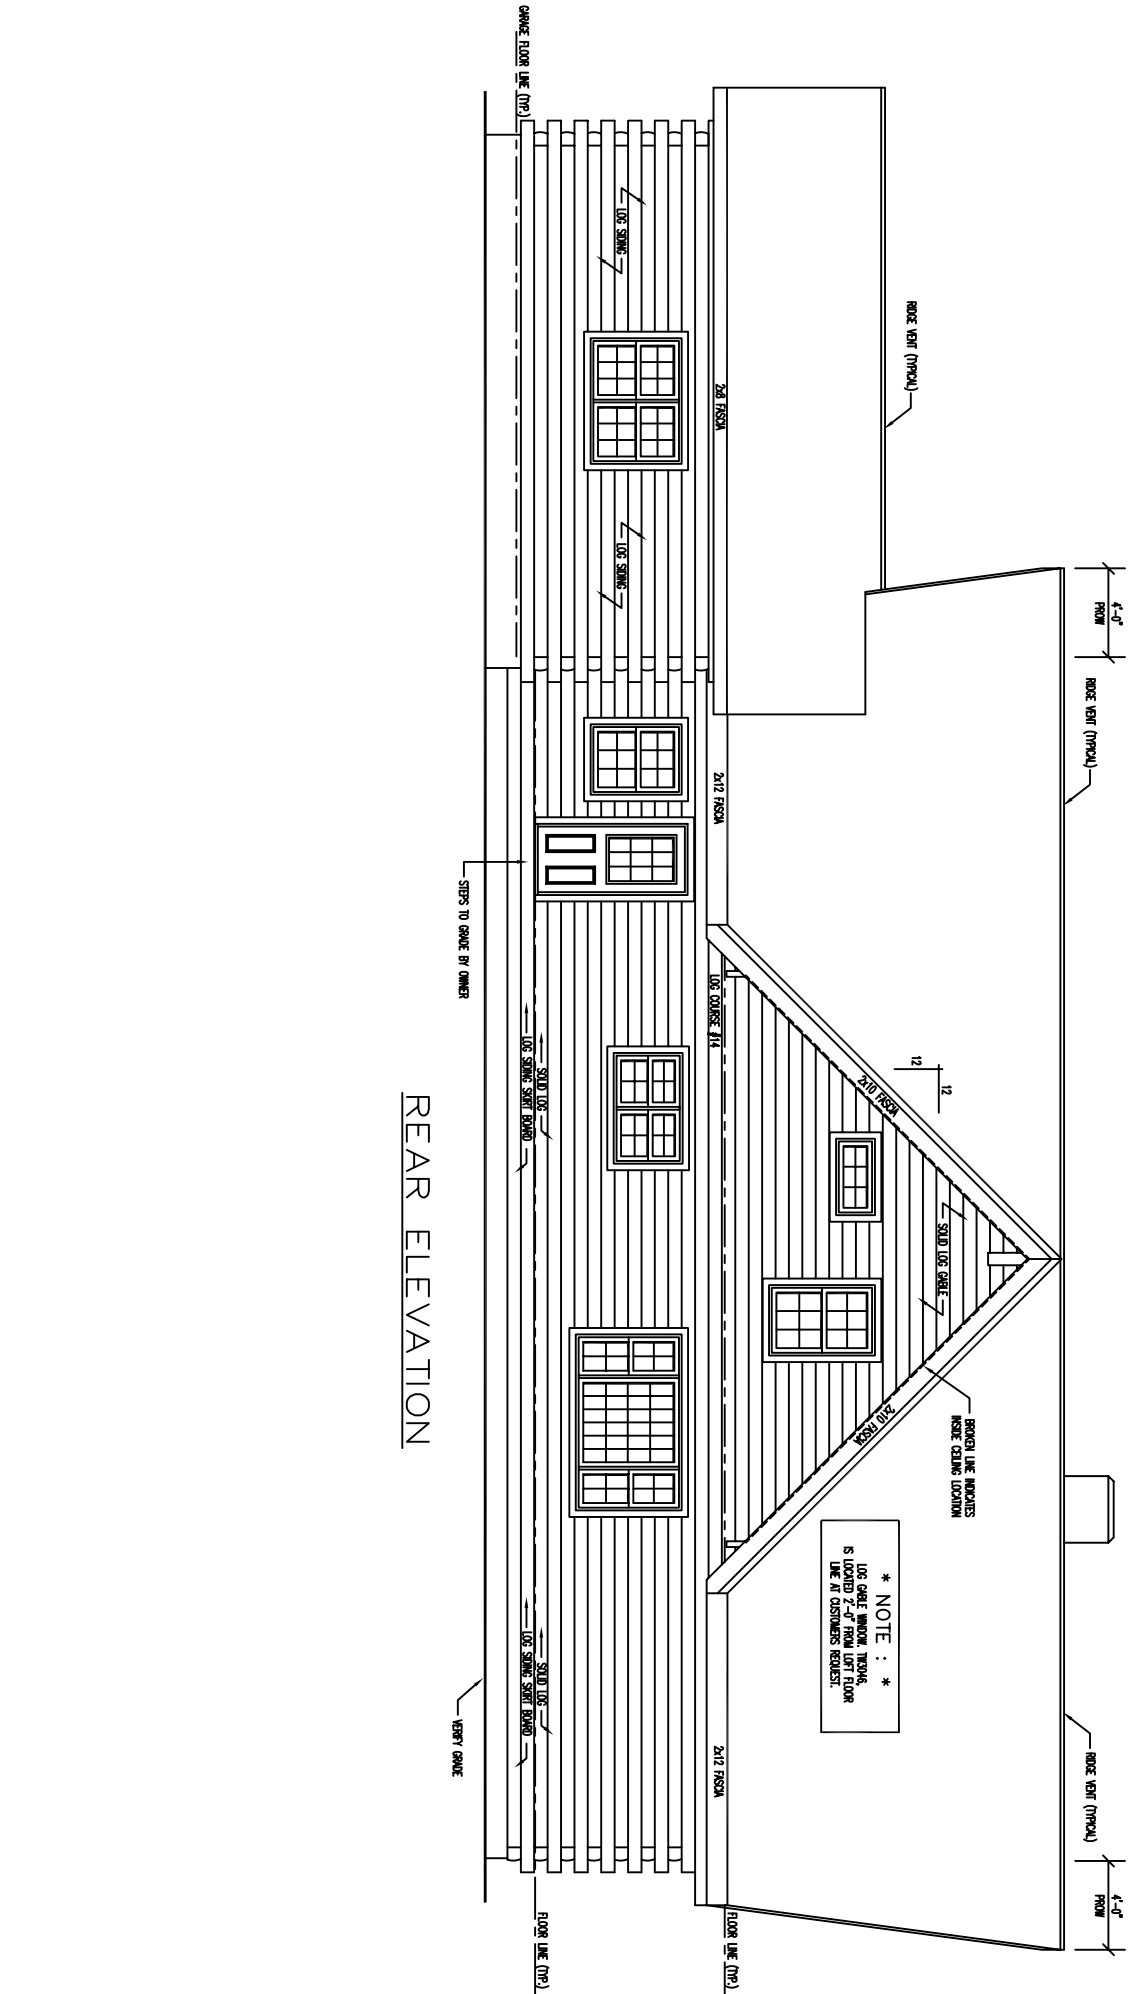

REAR ELEVATION

* NOTE : *
 LOG GABLE WINDOW TRIMMING
 IS LOCATED 2'-0" FROM LEFT FLOOR
 LINE IN CUSTOMERS REQUEST.

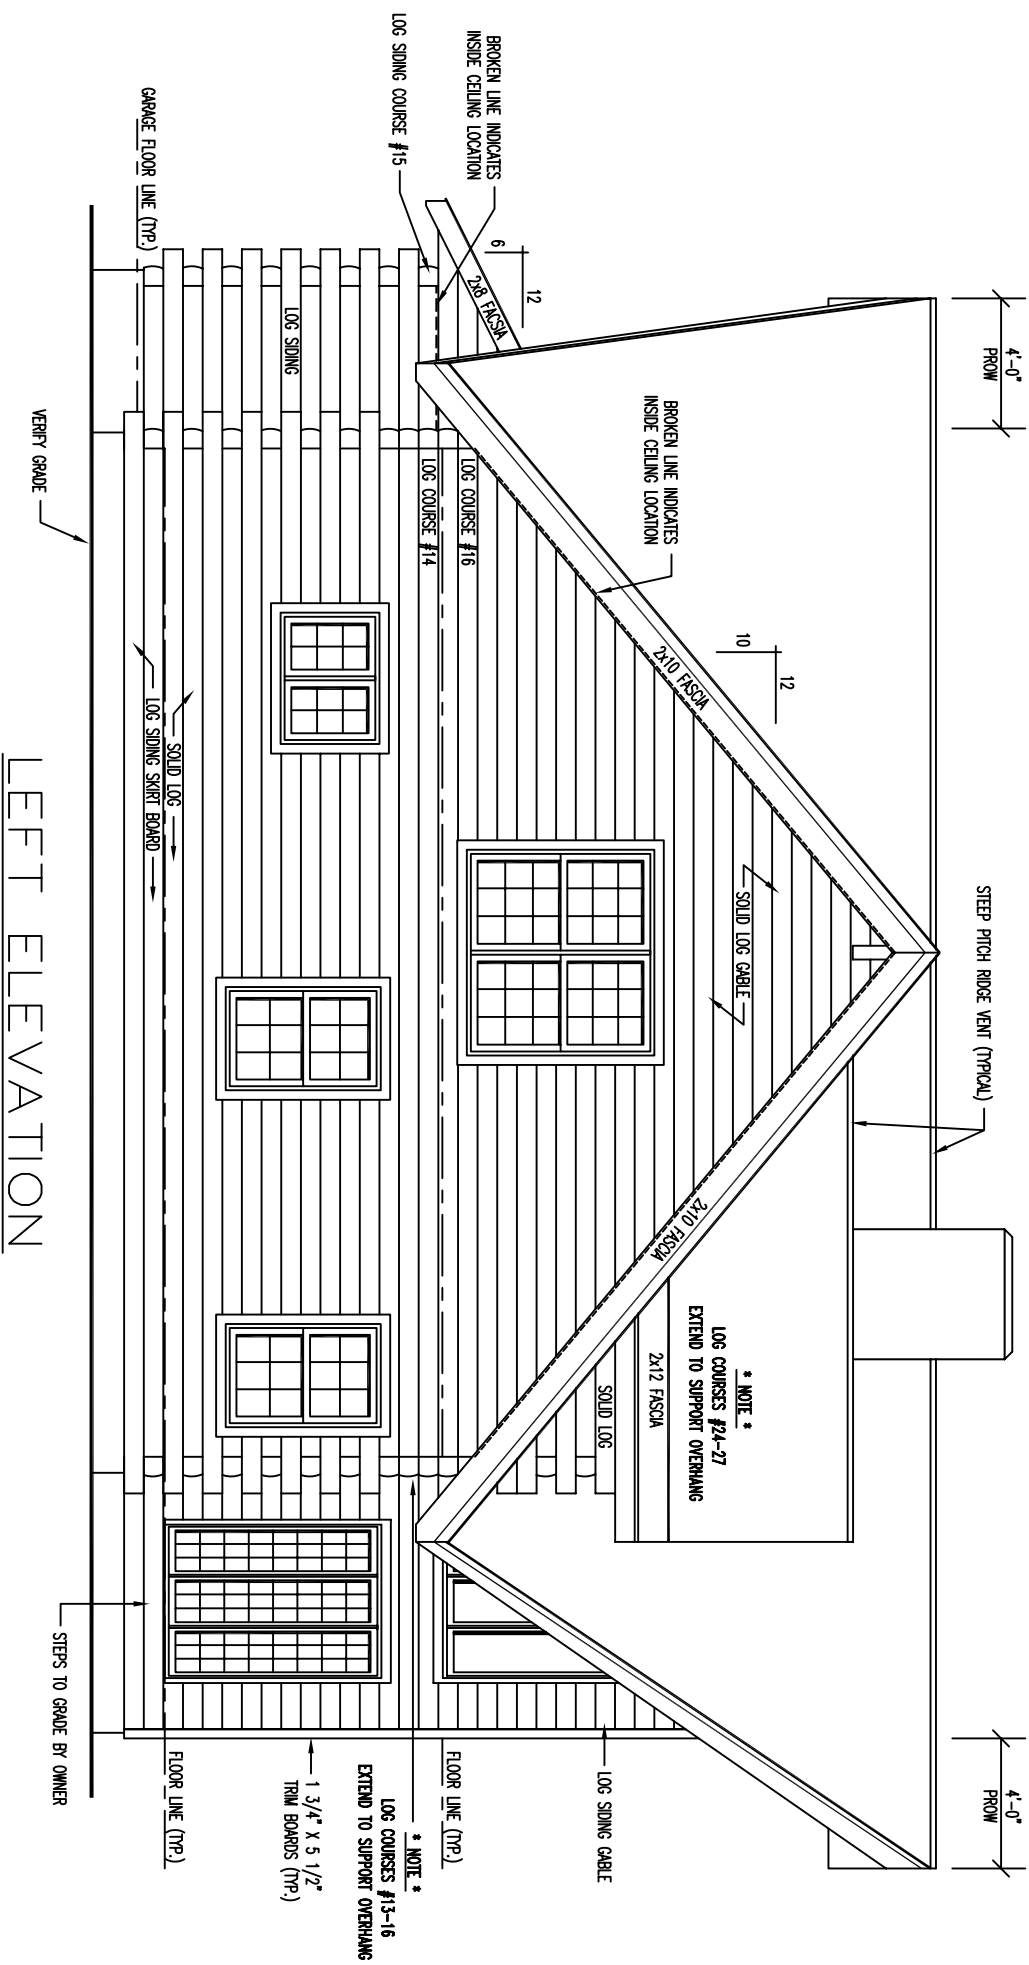

LEFT ELEVATION

4'-0"
PROW

STEEP PITCH RIDGE VENT (TYPICAL)

4'-0"
PROW

BROKEN LINE INDICATES
INSIDE CEILING LOCATION

BROKEN LINE INDICATES
INSIDE CEILING LOCATION

* NOTE *
LOG COURSES #24-27
EXTEND TO SUPPORT OVERHANG
2x12 FASCIA

* NOTE *
LOG COURSES #13-16
EXTEND TO SUPPORT OVERHANG
1 3/4" X 5 1/2"
TRIM BOARDS (TRP.)

VERIFY GRADE

STEPS TO GRADE BY OWNER

GARAGE FLOOR LINE (TRP.)

FLOOR LINE (TRP.)

FLOOR LINE (TRP.)

LOG SIDING

LOG SIDING GABLE

LOG COURSE #14

LOG COURSE #16

LOG COURSE #15

SOLID LOG
LOG SIDING SKIRT BOARD

FLOOR LINE (TRP.)

LOG SIDING GABLE

SOLID LOG

10

12

12

6

2x8 FASCIA


2x10 FASCIA

2x10 FASCIA

SOLID LOG GABLE

2x12 FASCIA


LOG SIDING GABLE

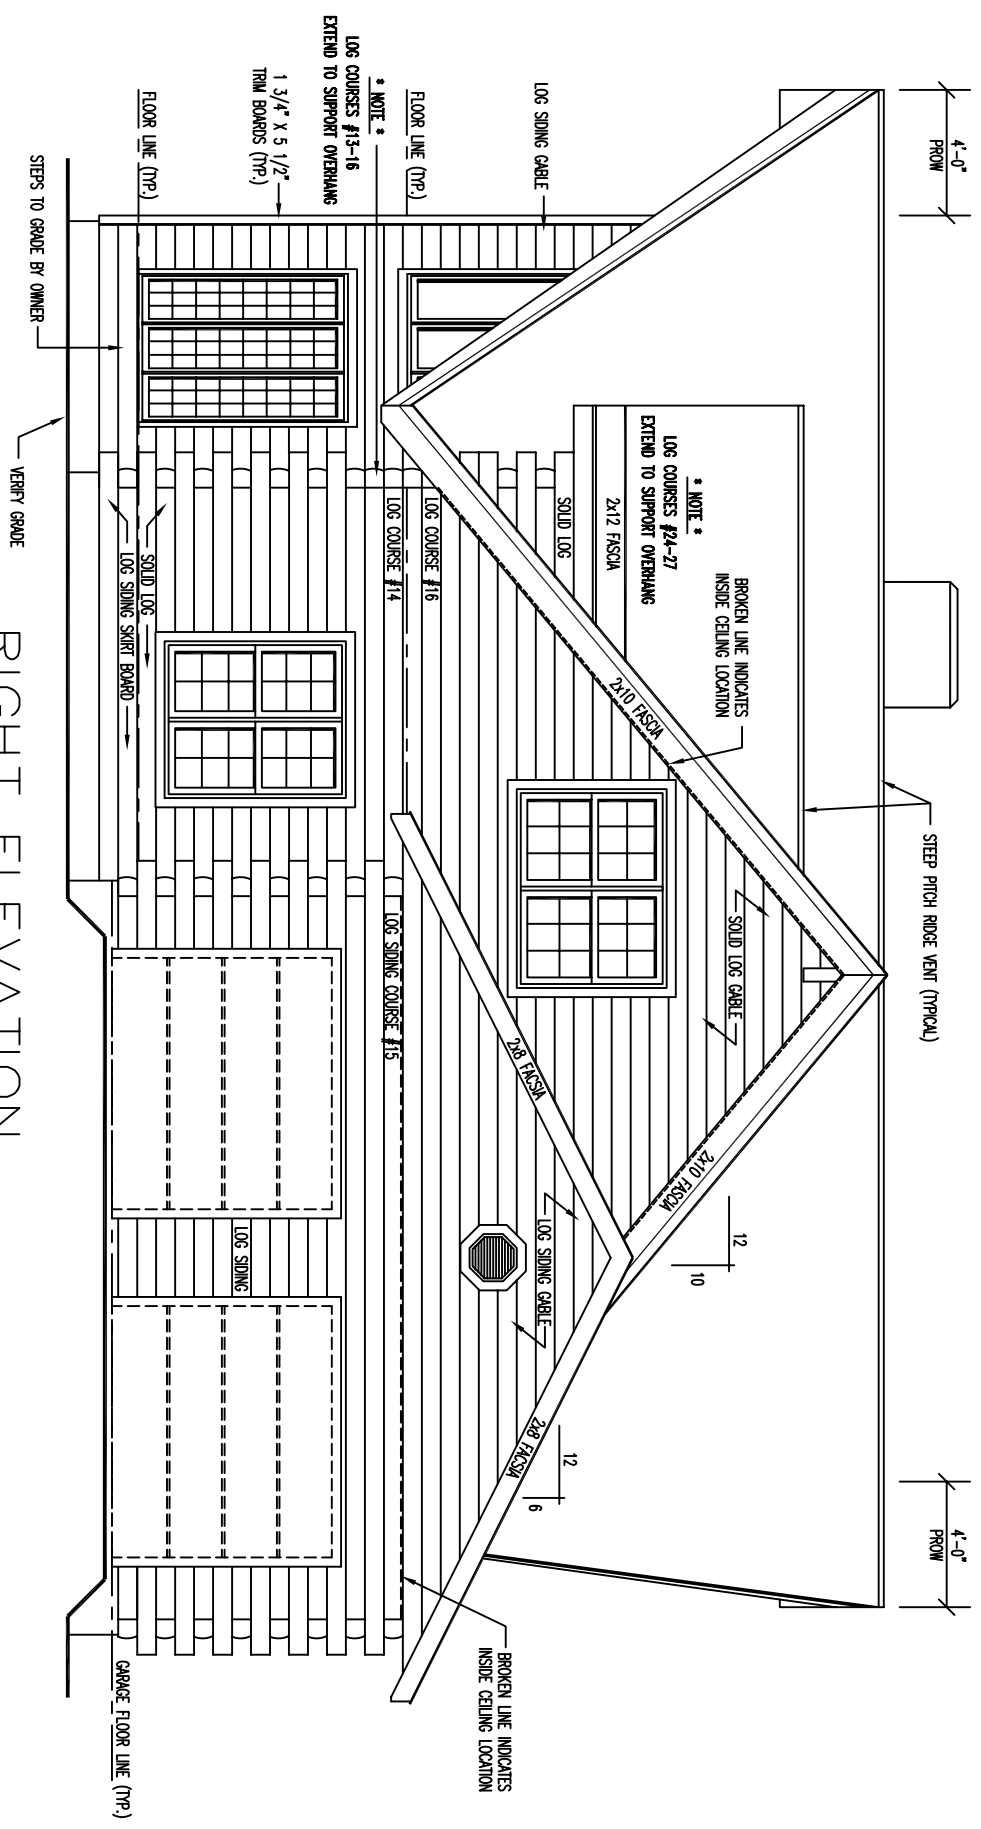

RIGHT ELEVATION

PRE-FAB FLAT TRUSS ROOF SYSTEM

2x12 CANTILEVER WATER ROOF SYSTEM
w/ 1" T & G CEILING FINISH AND 6x6 WATER TIES

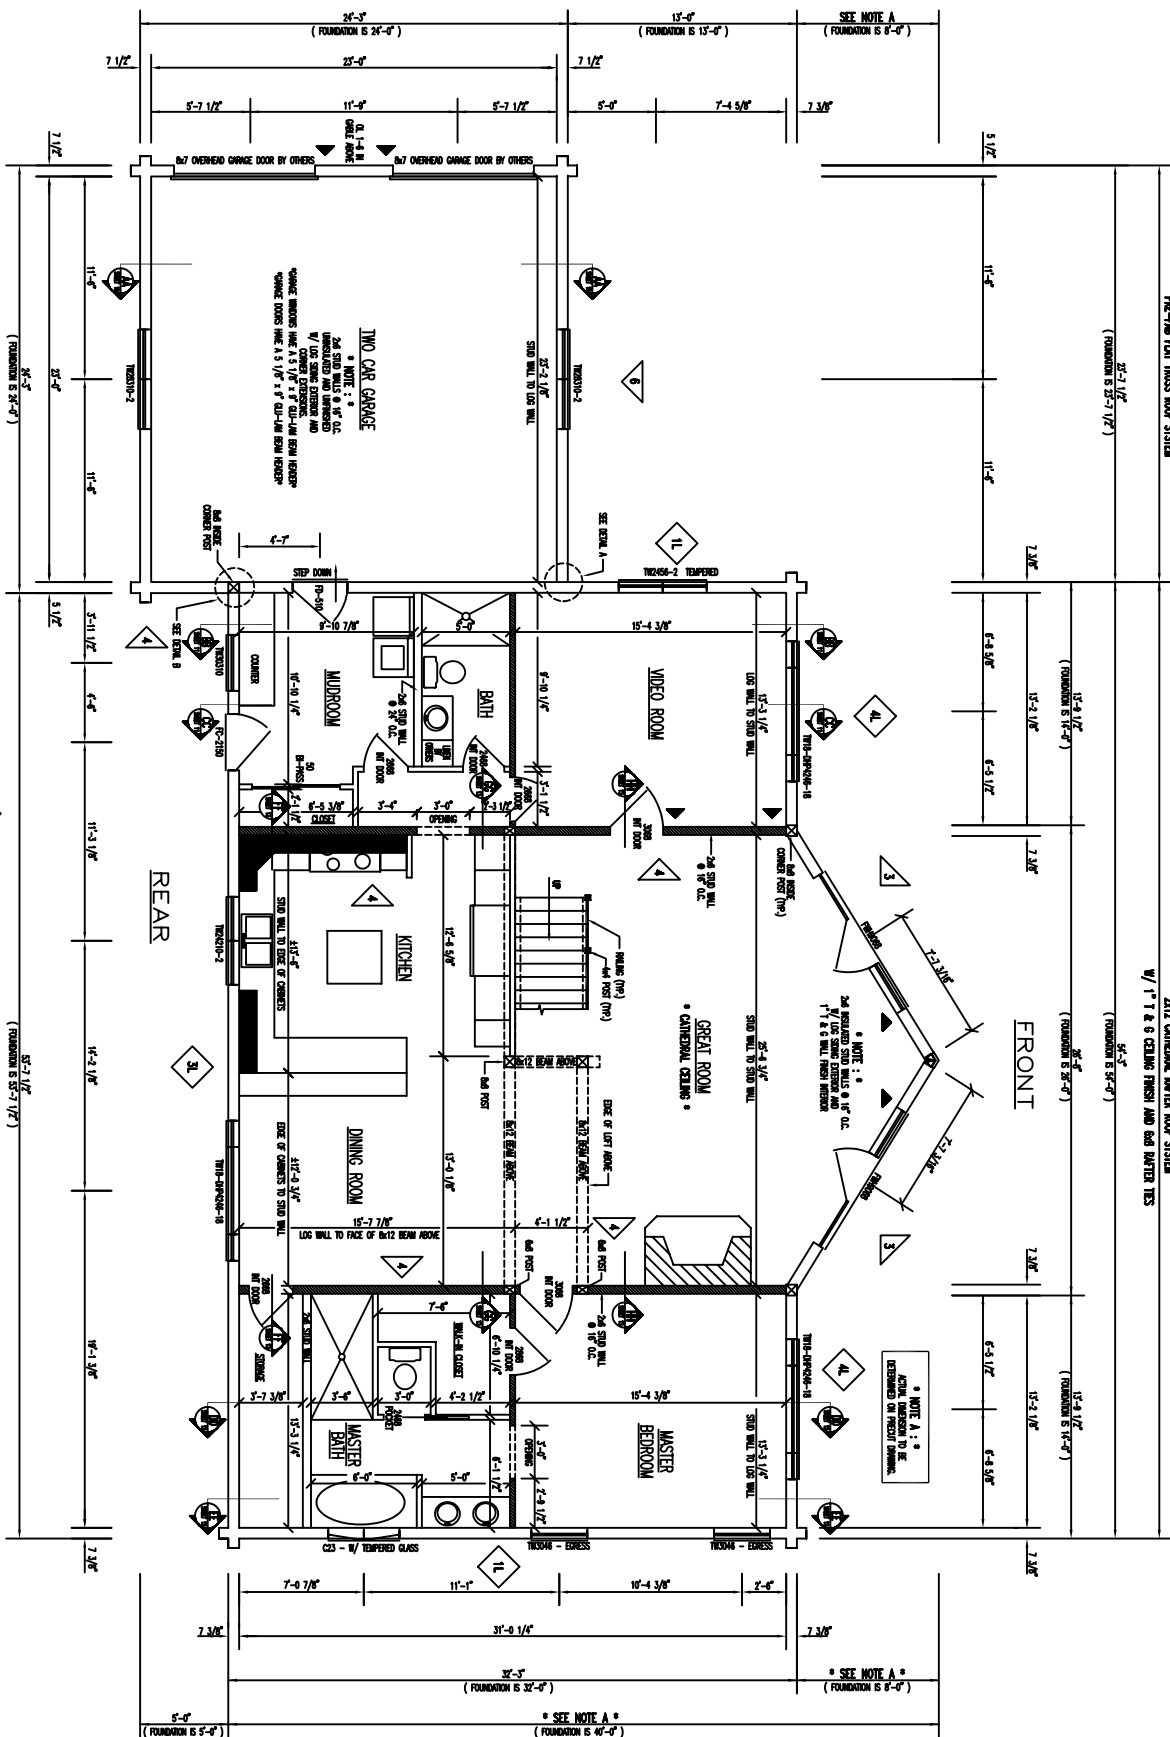


FLOOR PLAN 1st LEVEL

- ◊ XL - INDICATES SHEAR WALL CONSTRUCTION FOR LOG WALLS - SEE SHEAR WALL SCHEDULE IN CALCULATIONS.
 - ◊ X - INDICATES SHEAR WALL CONSTRUCTION FOR FRAMED WALLS - SEE SHEAR WALL SCHEDULE IN CALCULATIONS.
 - ▲ - INDICATES HITZZ TO PREL. STUD TO END
 - ▨ - INDICATES BEARING WALLS @ 16" O.C.
- HOUSE FLOOR AREA = 1,032 SQ. FT.
GARAGE FLOOR AREA = 576 SQ. FT.

RIGHT

LEFT

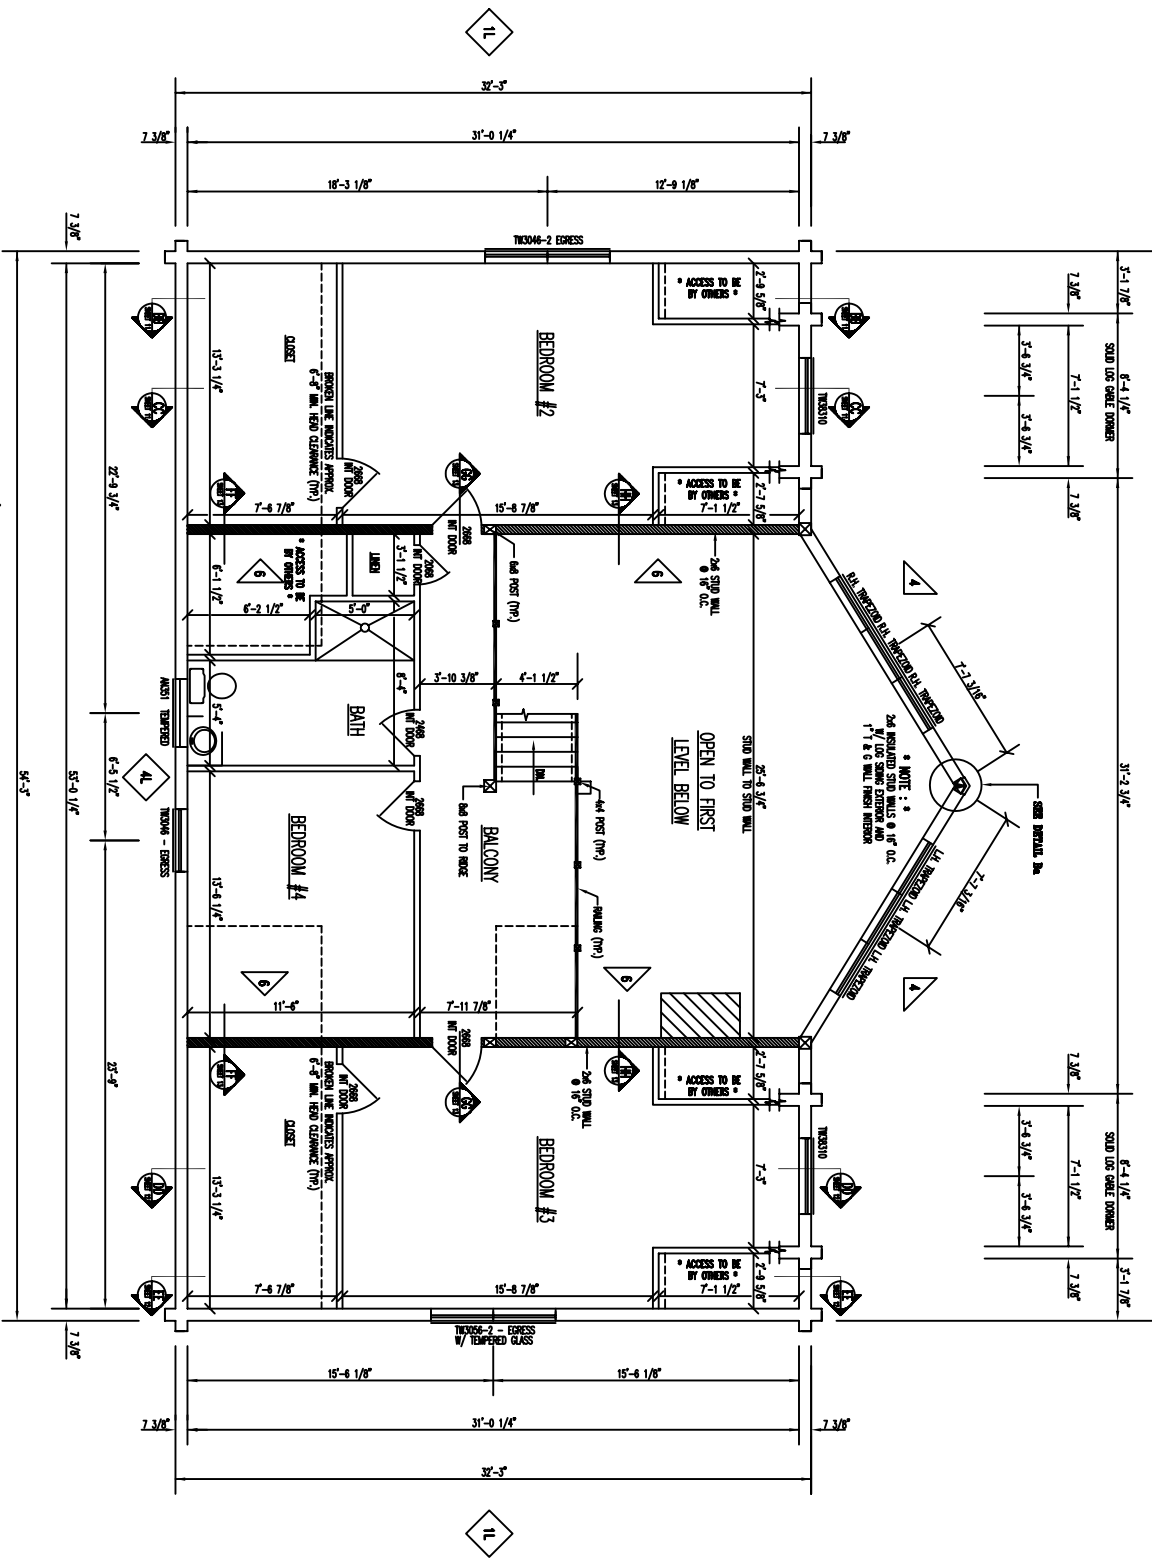

- ◊ KL - INDICATES SHEAR WALL CONSTRUCTION FOR LOG WALLS - SEE SHEAR WALL SCHEDULE IN CALCULATIONS.
- ◊ X - INDICATES SHEAR WALL CONSTRUCTION FOR RAISED WALLS - SEE SHEAR WALL SCHEDULE IN CALCULATIONS.
- ▨ - INDICATES BEARING WALLS @ 16" O.C.

FLOOR PLAN 2ND LEVEL

HOUSE FLOOR AREA = 1,349 SQ. FT.