




FRONT ELEVATION

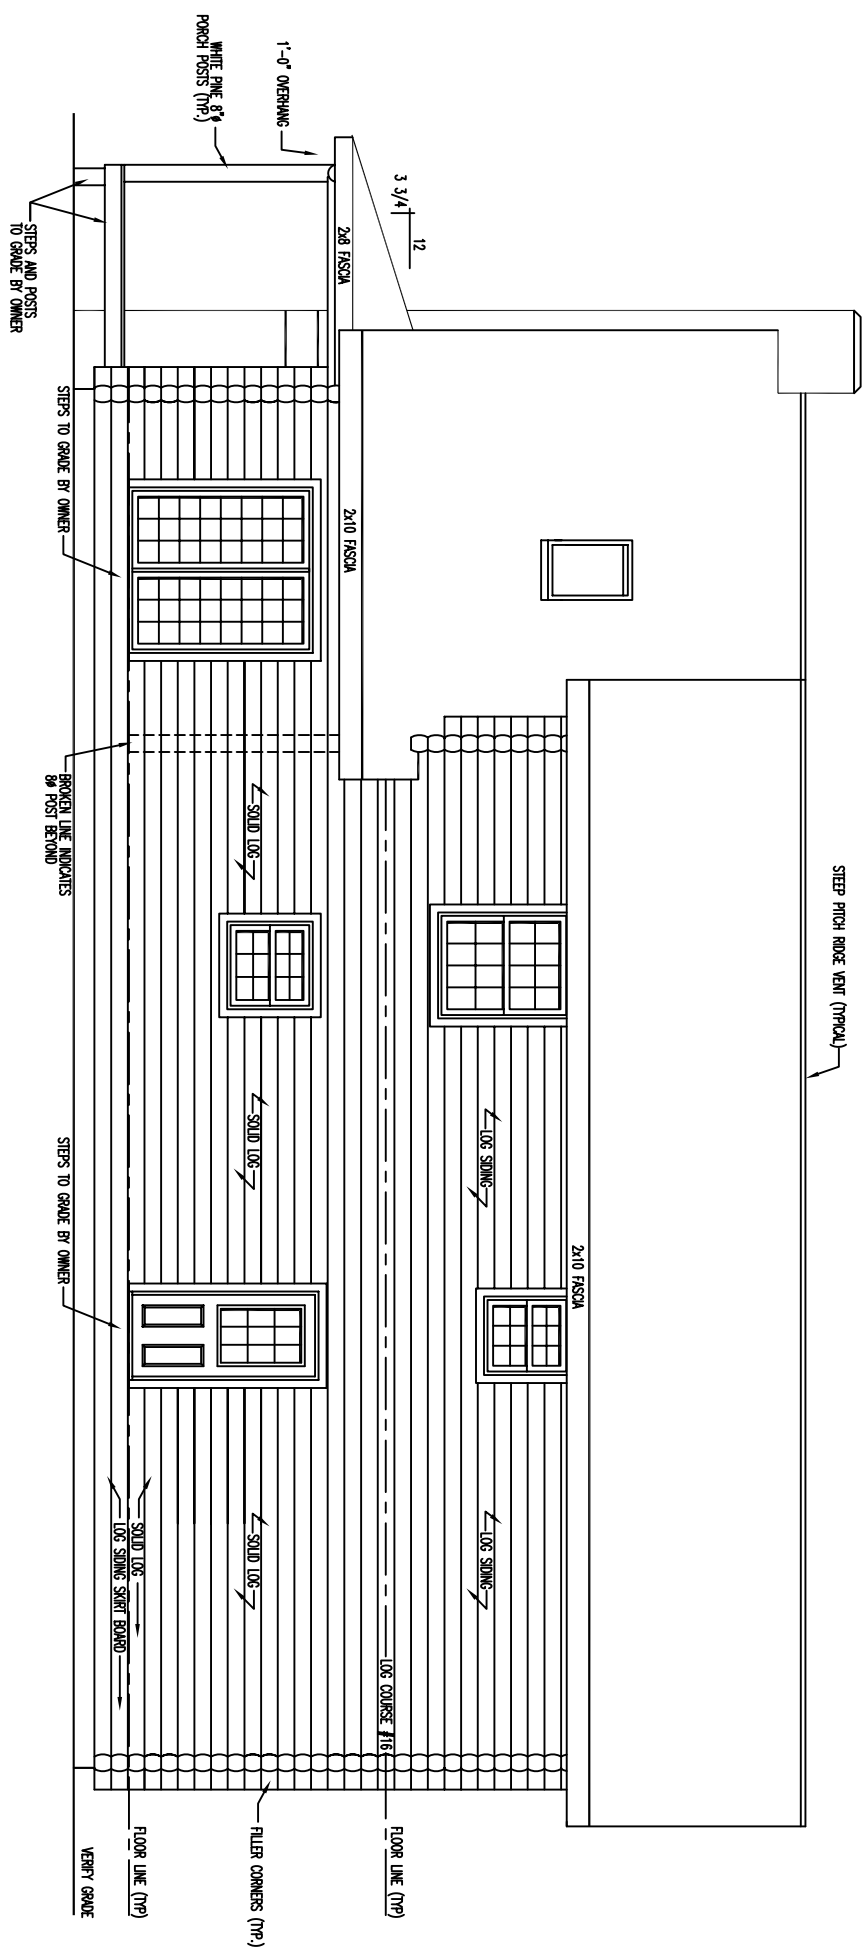

REAR ELEVATION

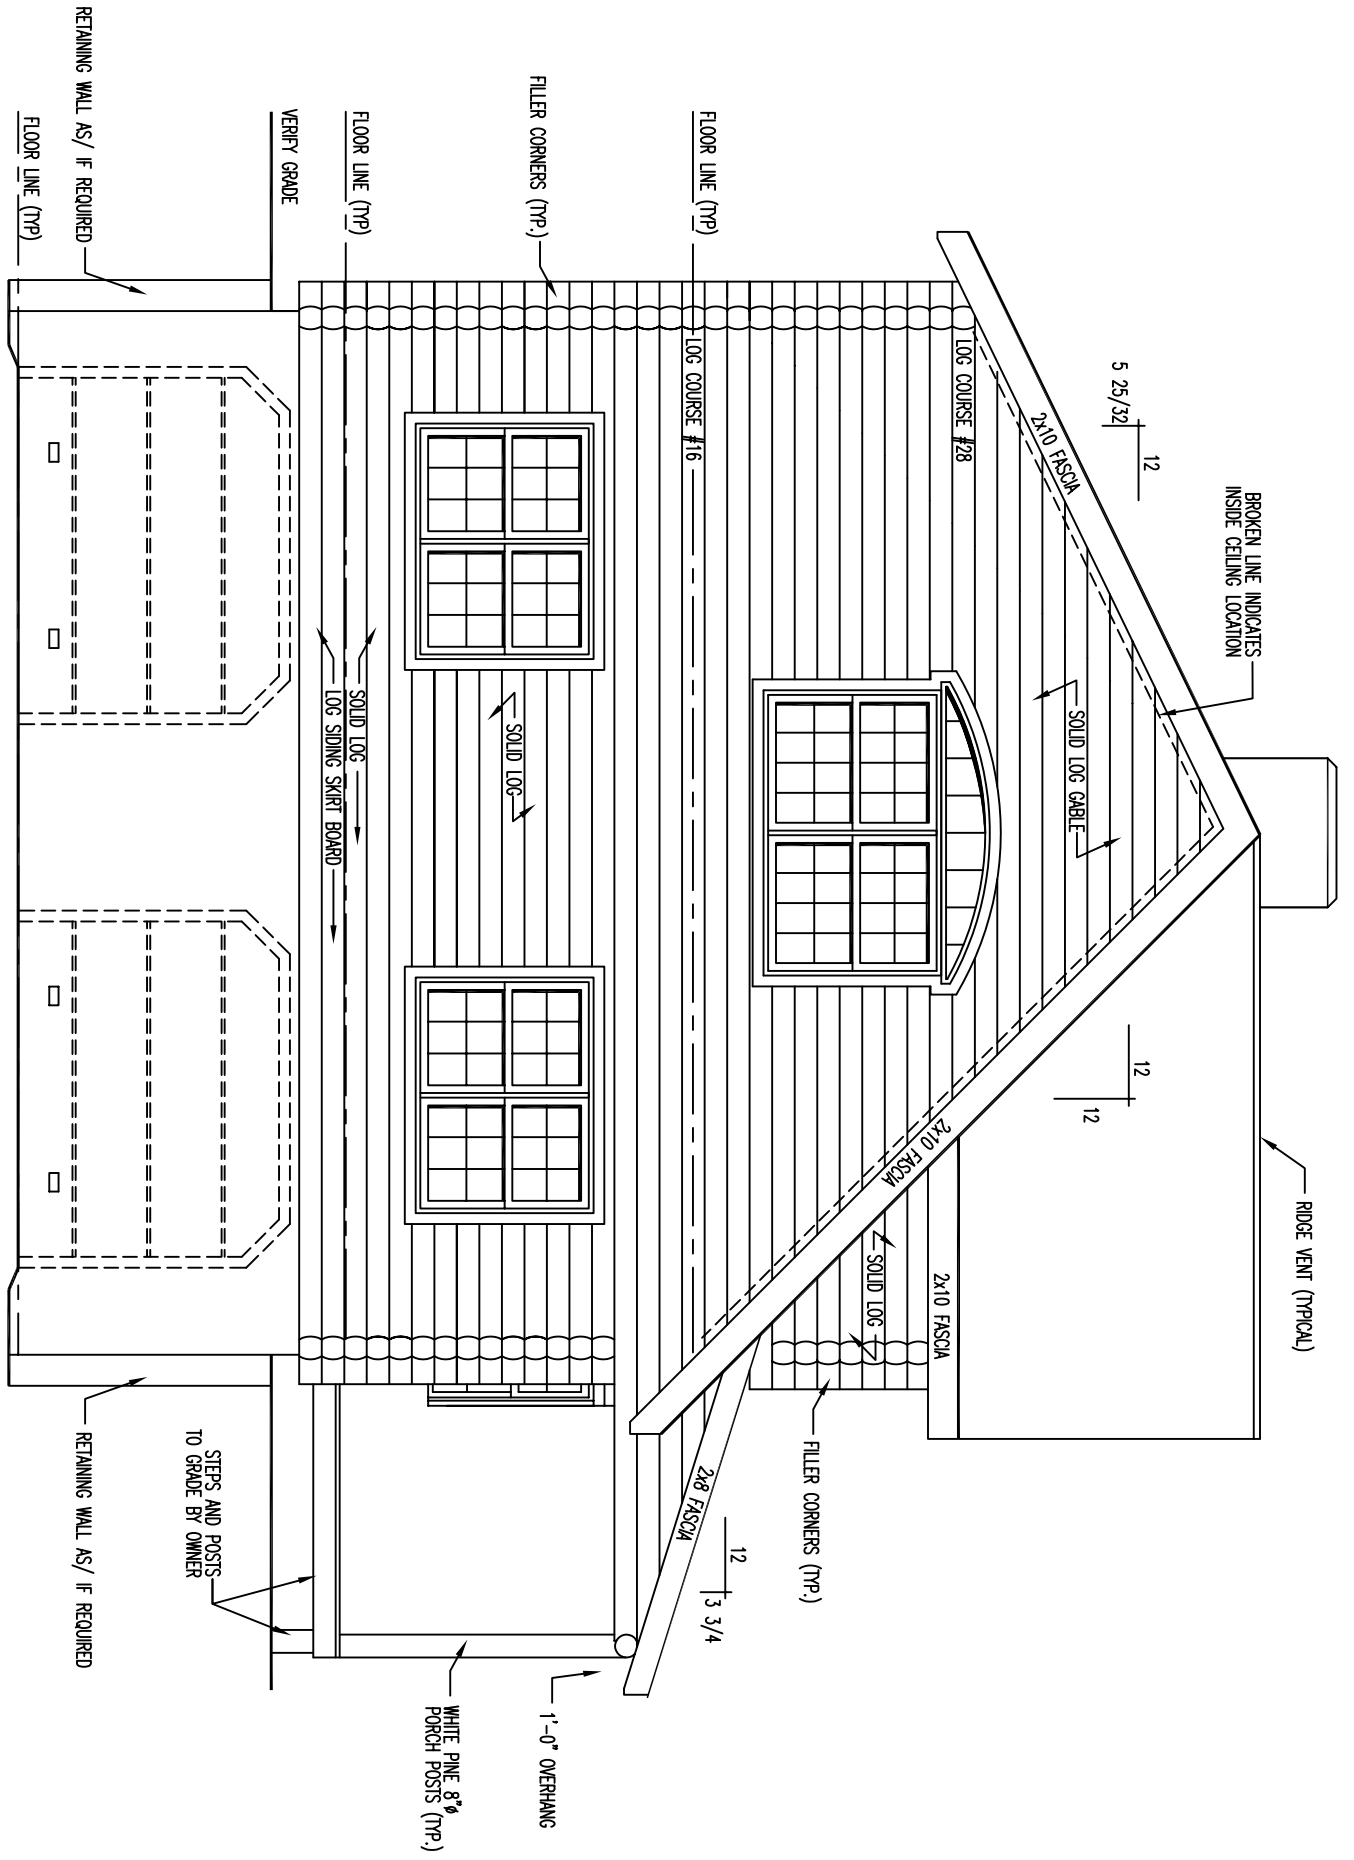

LEFT ELEVATION

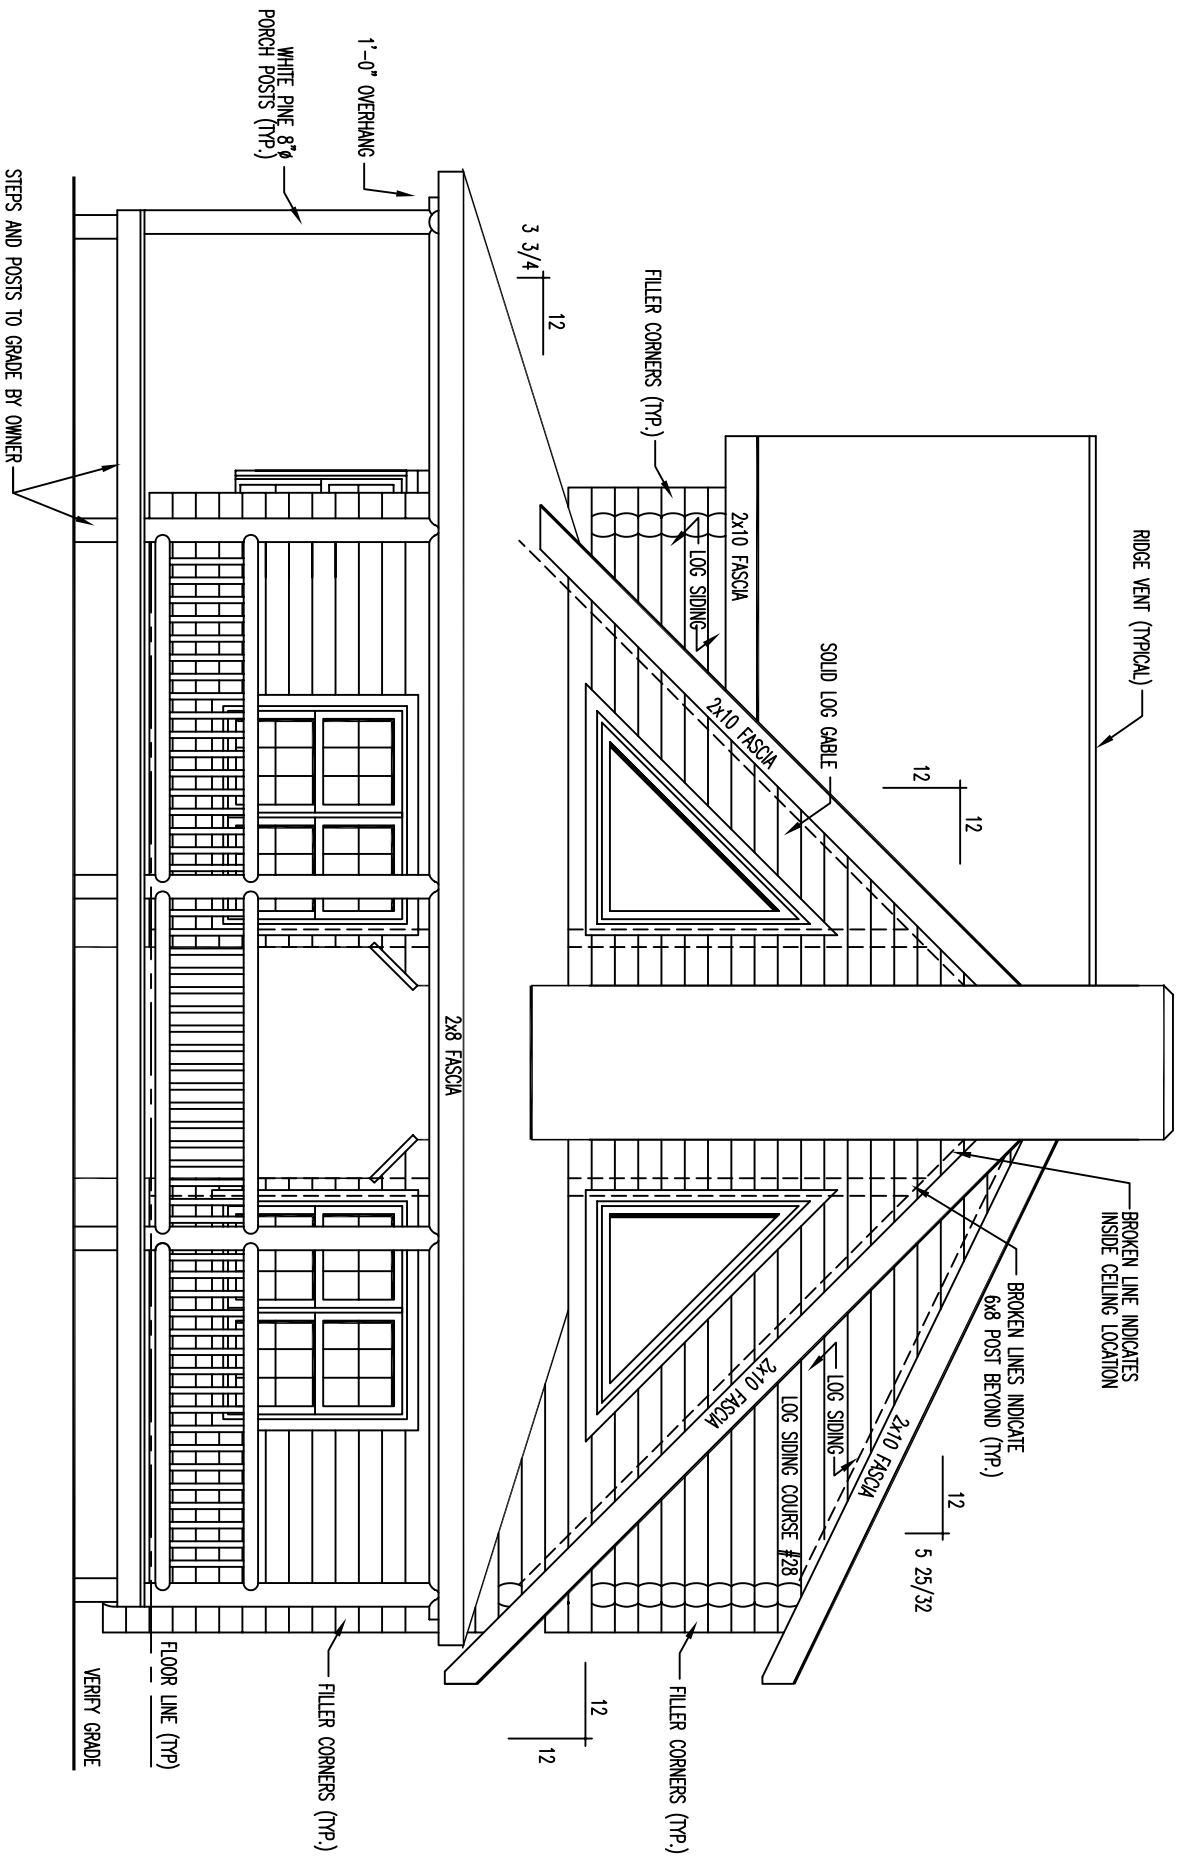


RIGHT ELEVATION

2x12 CATHEDRAL RAFTER ROOF SYSTEM
 W/ 1" T & G CEILING FINISH & 8" EXPOSED BEAMS

50'-5" (FOUNDATION IS 50'-0")

48'-0 1/4"

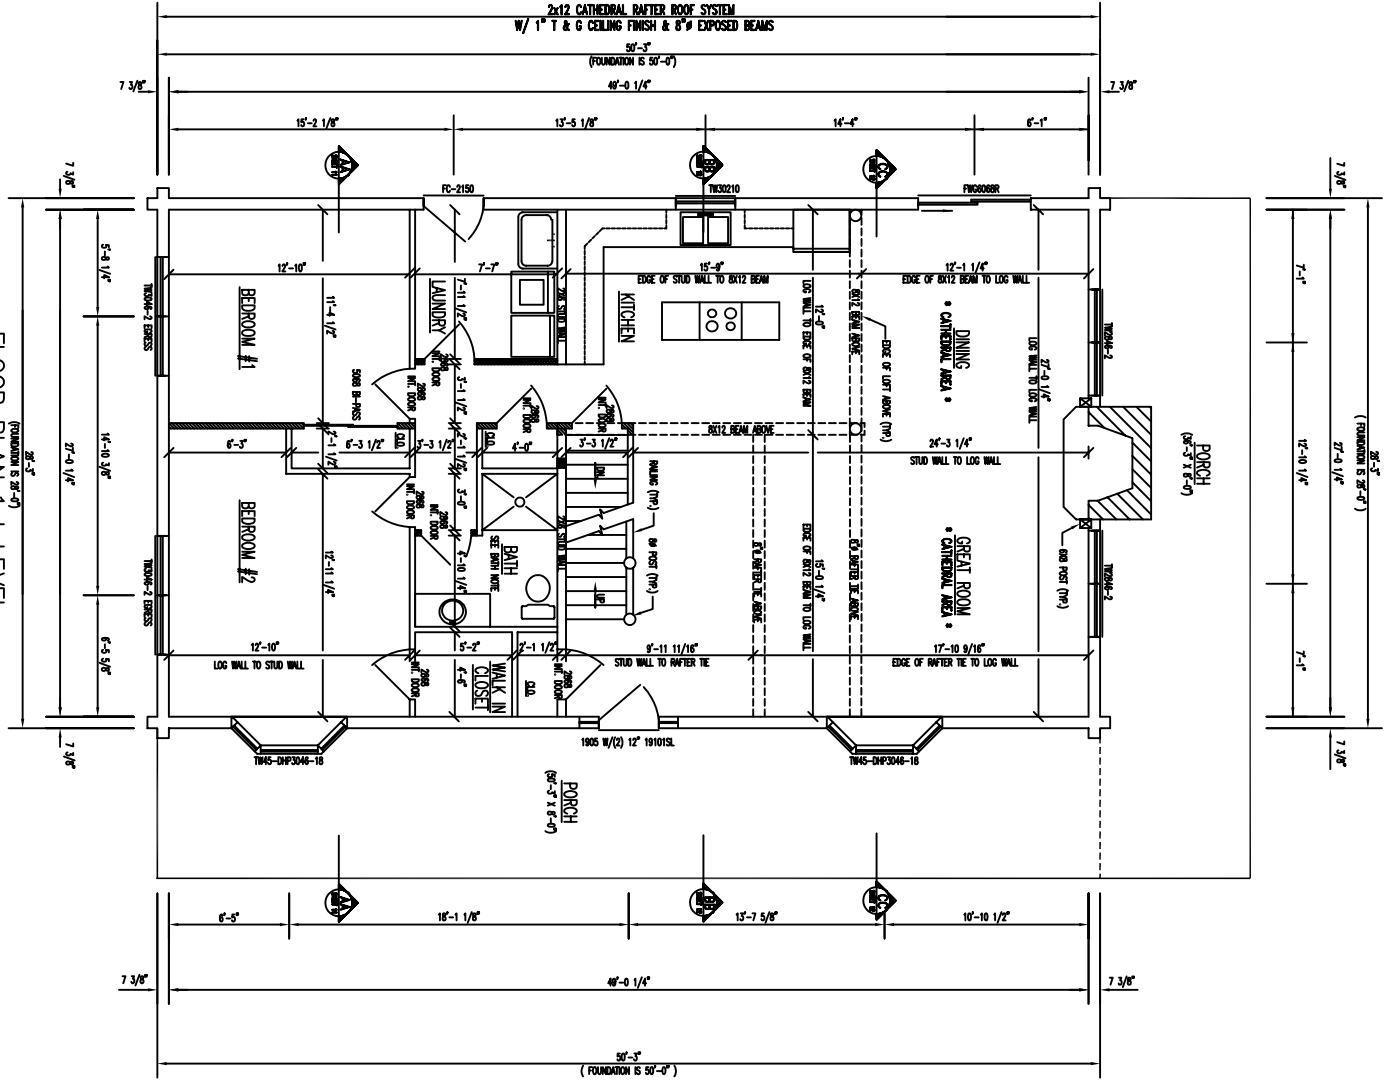

FLOOR PLAN 1st LEVEL

FLOOR AREA = 1400 SQ. FT.

INDICATES BEARING WALLS

INDICATES PARTITION WALLS REQUIRED TO SUPPORT NON-STRUCTURAL EXPOSED BEAMS

7 3/8"

7 3/8"

50'-5" (FOUNDATION IS 50'-0")

48'-0 1/4"

7 3/8"

27'-0 1/4" (FOUNDATION IS 26'-0")

7 3/8"

7 3/8"

7 3/8"

50'-5" (FOUNDATION IS 50'-0")

48'-0 1/4"

7 3/8"

7 3/8"

7 3/8"


7 3/8"

7 3/8"

7 3/8"

7 3/8"

FLOOR PLAN 2nd LEVEL
 FLOOR AREA = 803 SQ. FT.

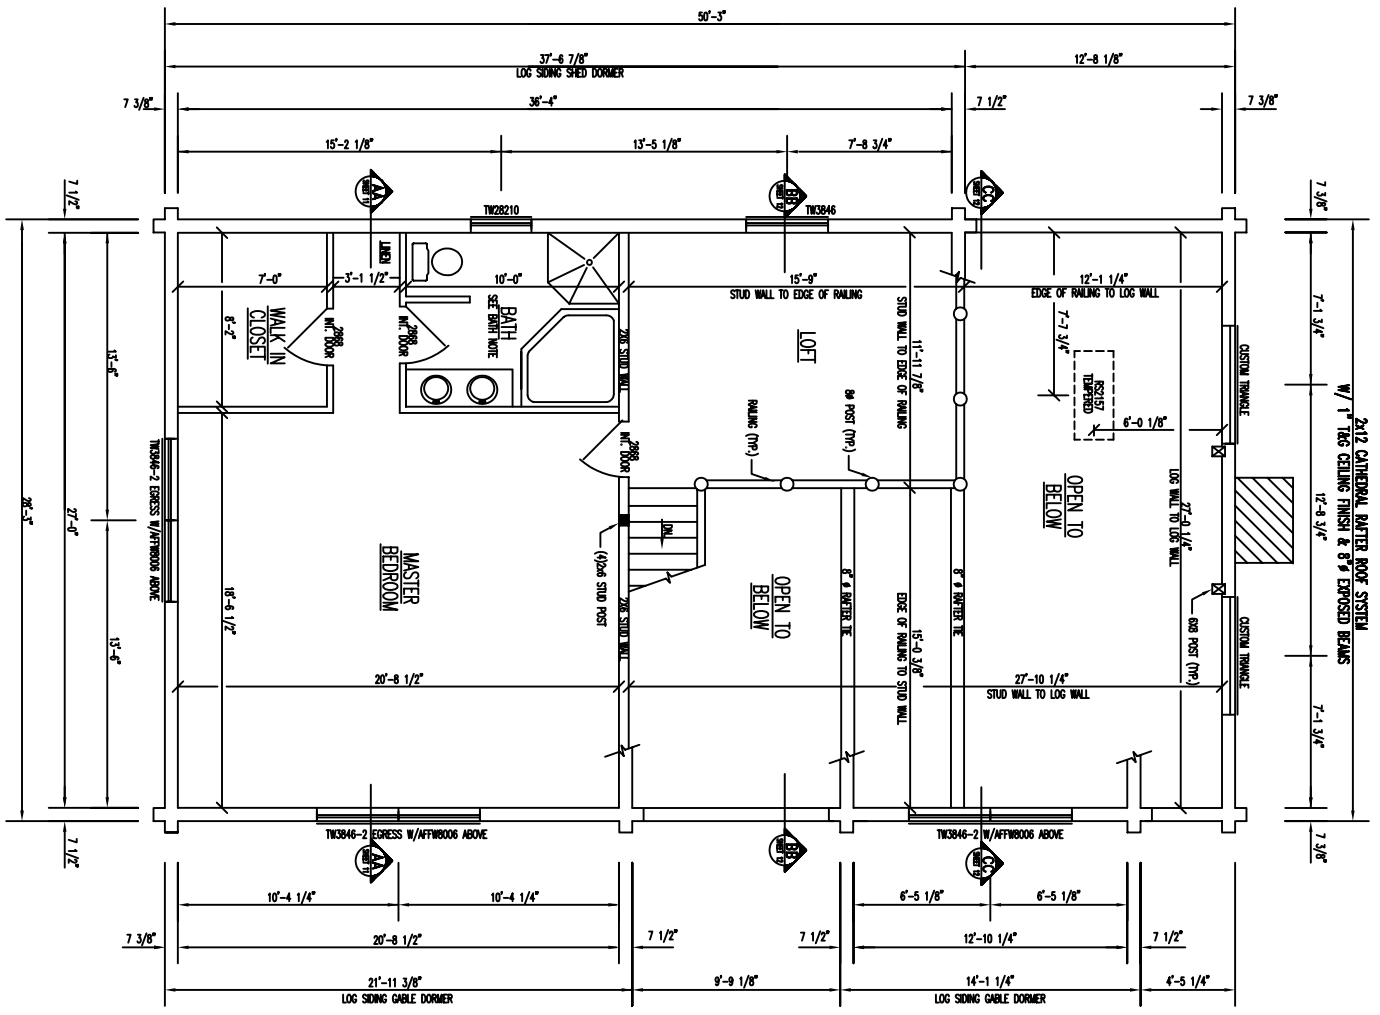

2x12 CATHEDRAL RAFTER ROOF SYSTEM
 W/ 1" TAG CEILING FINISH & 8" EXPOSED BEAMS