




FRONT ELEVATION

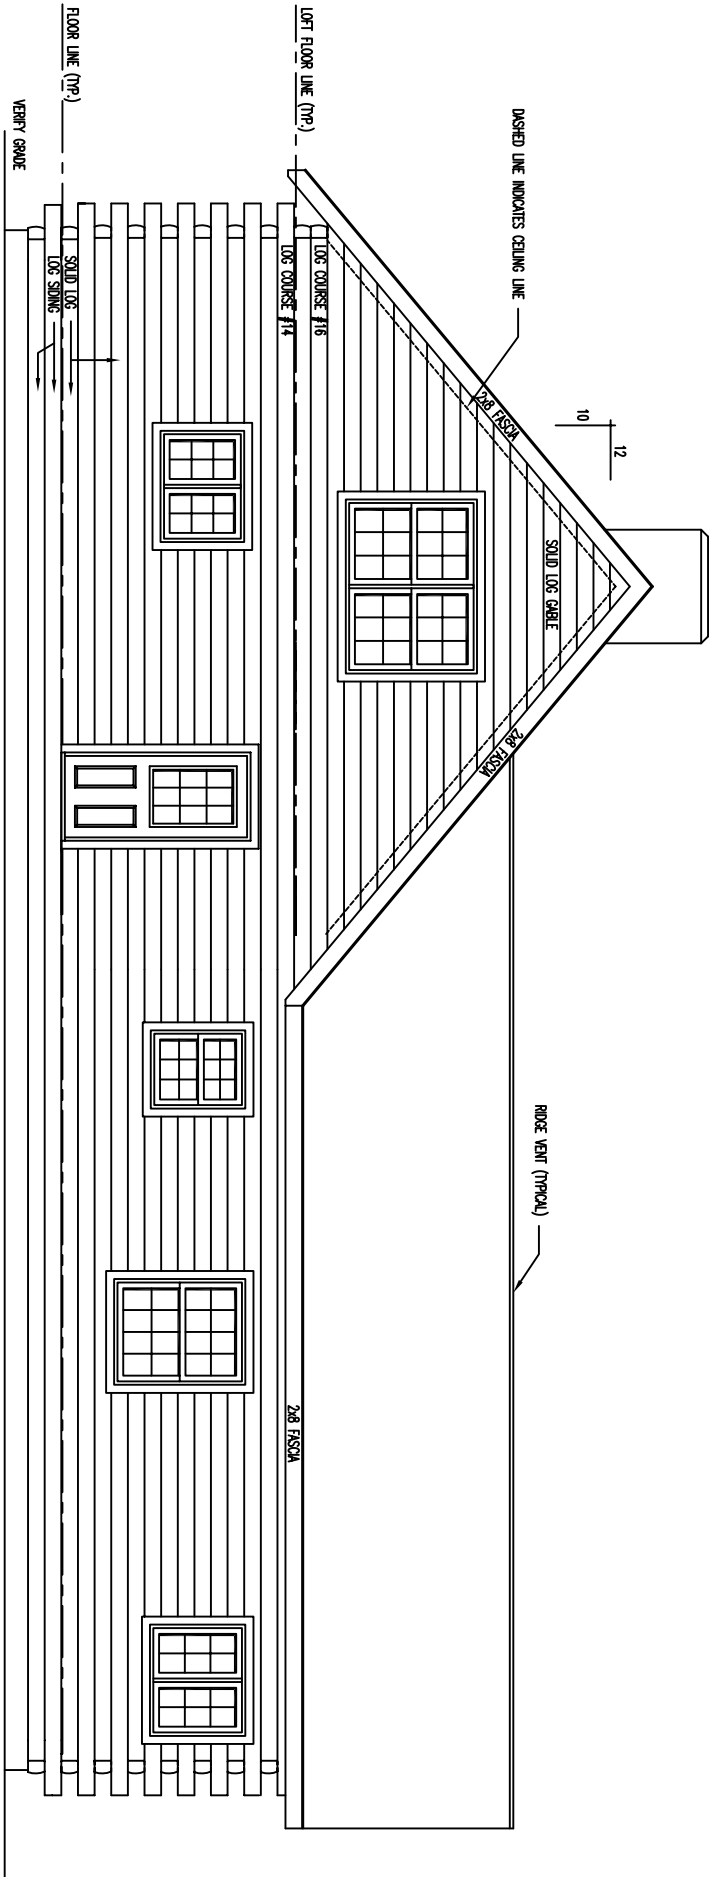


REAR ELEVATION

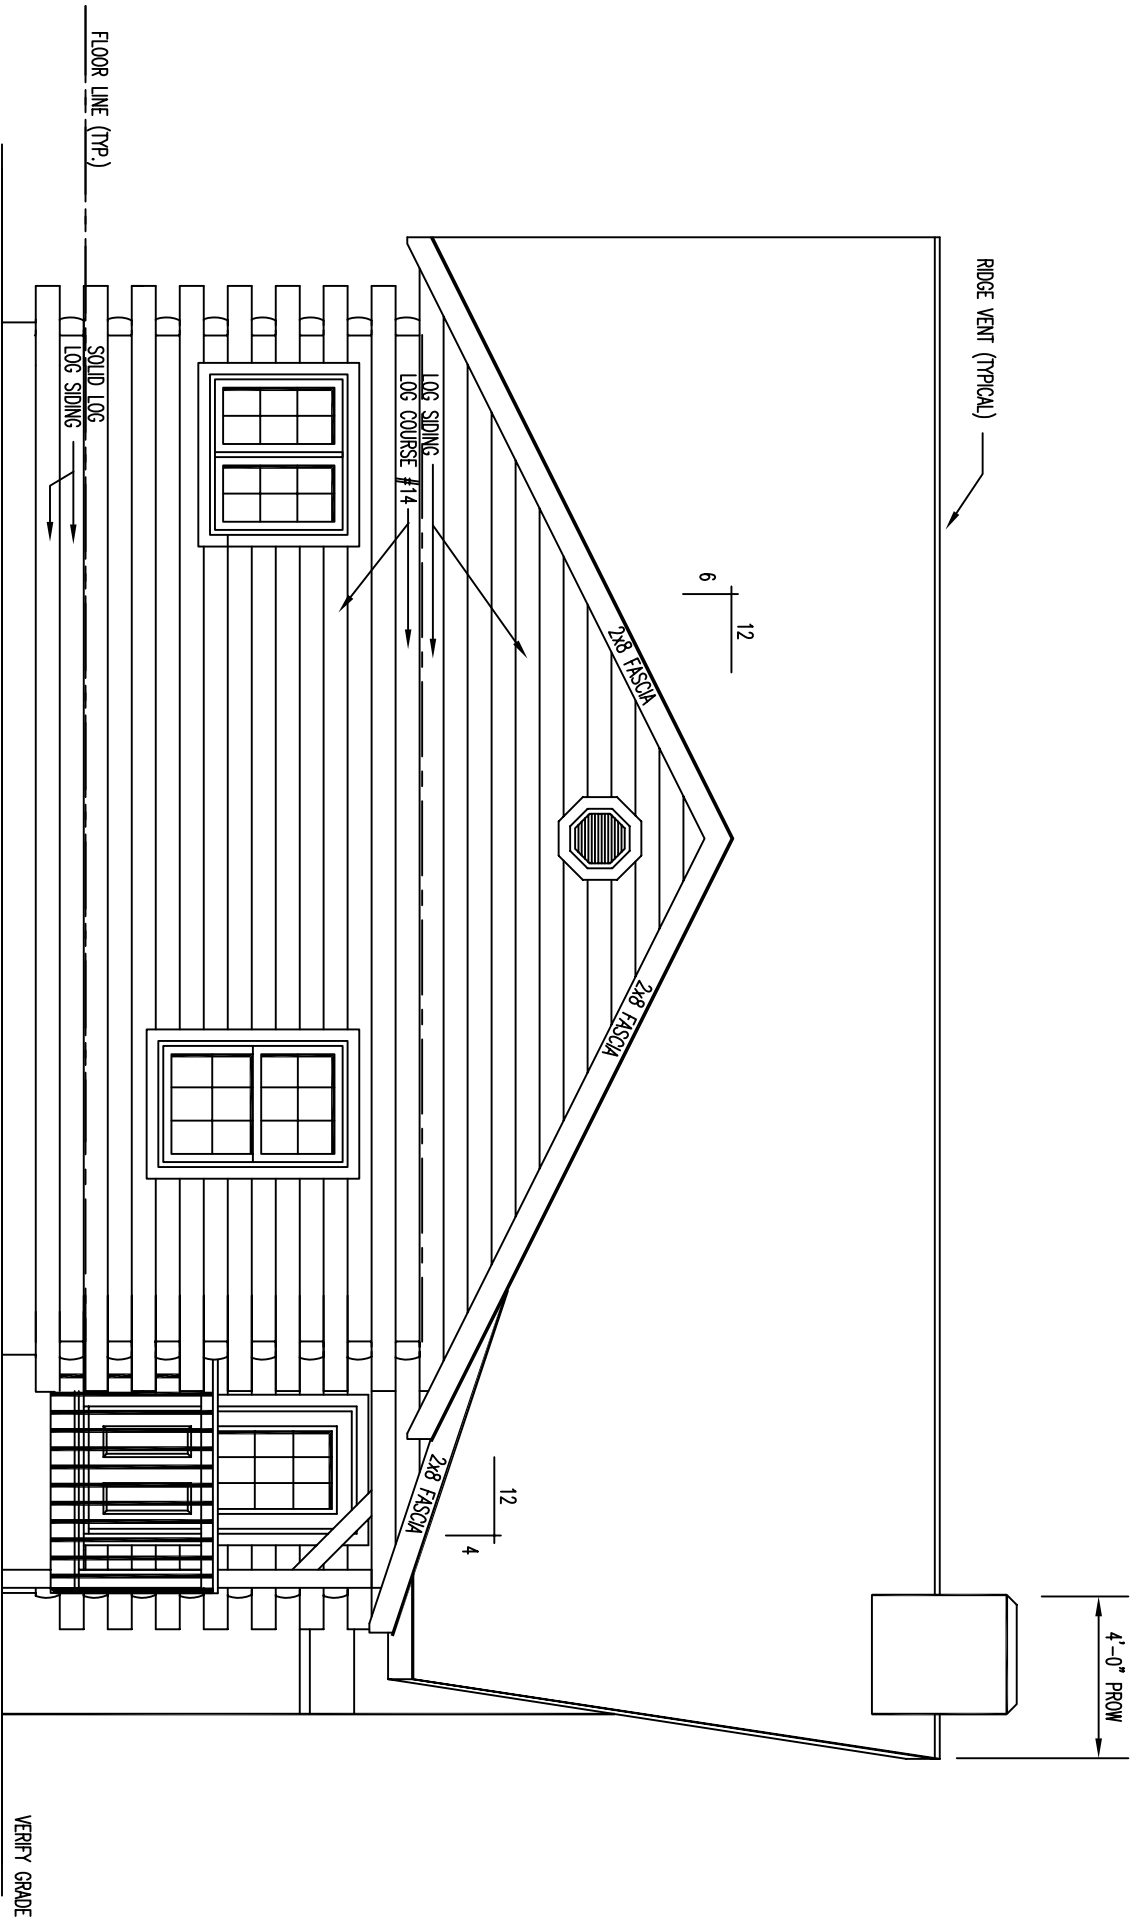

LEFT SIDE ELEVATION

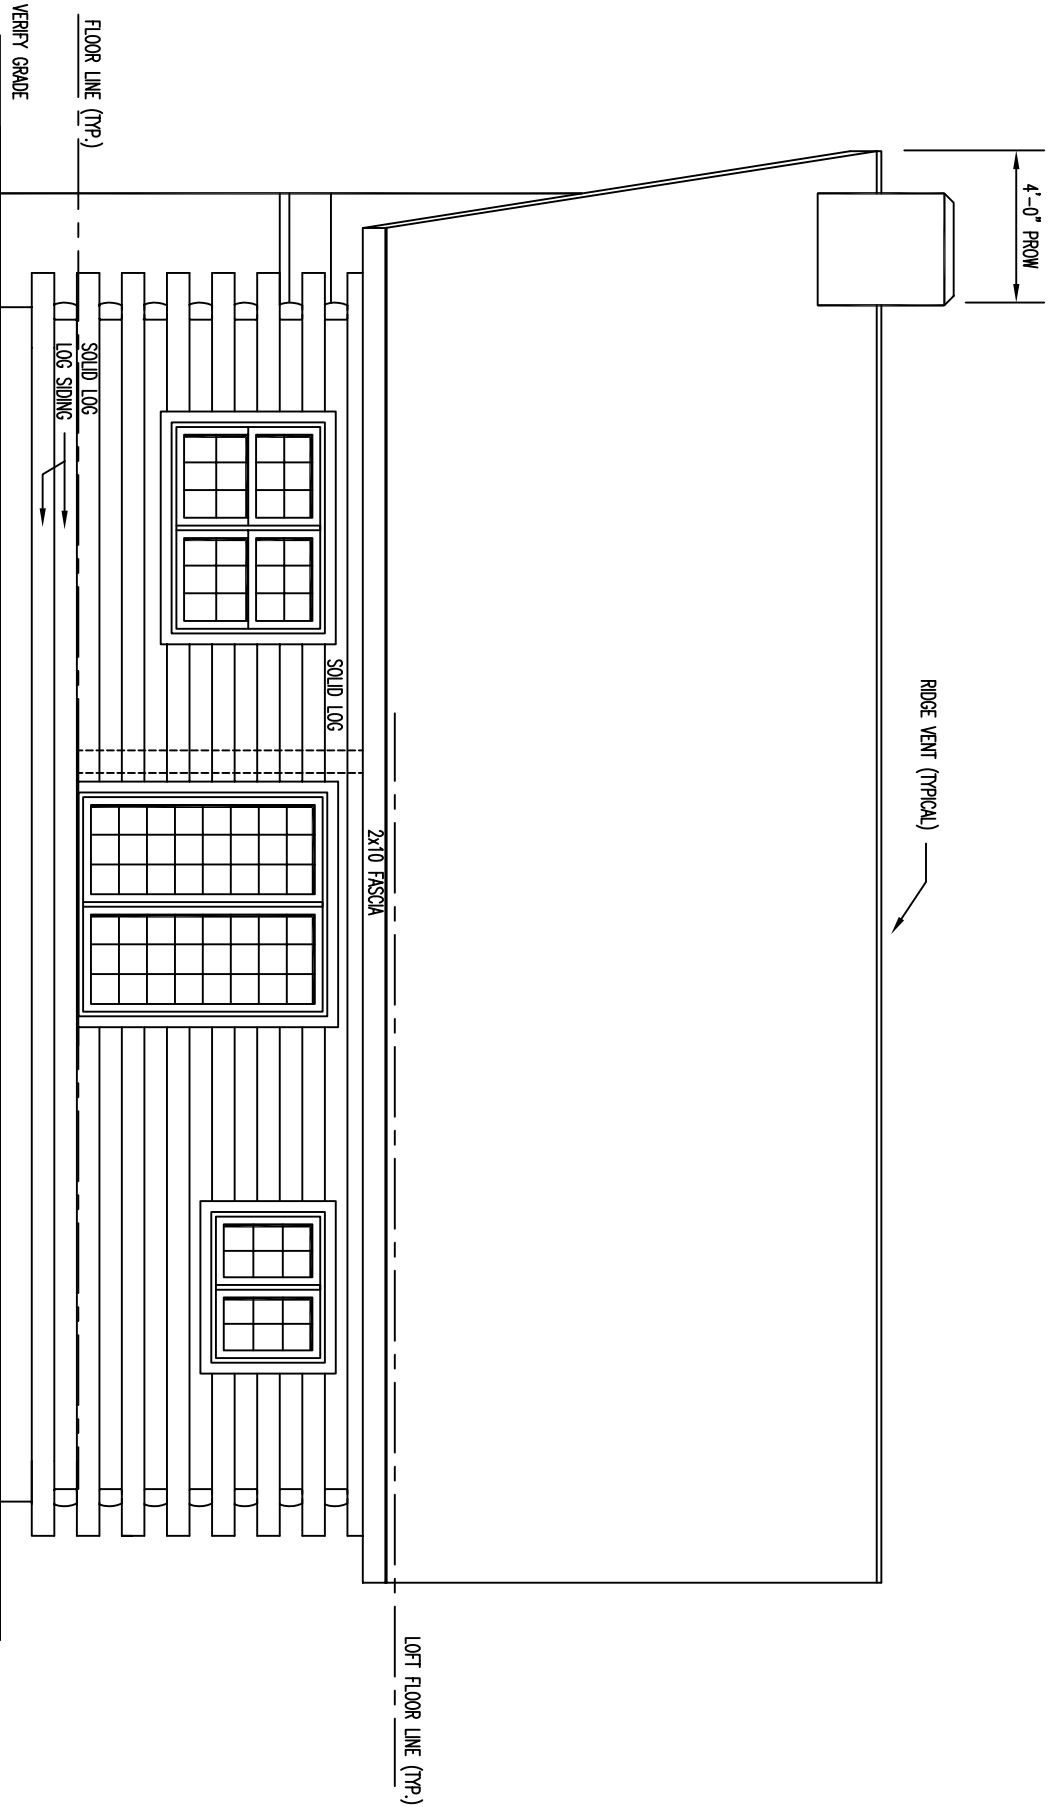

RIGHT SIDE ELEVATION

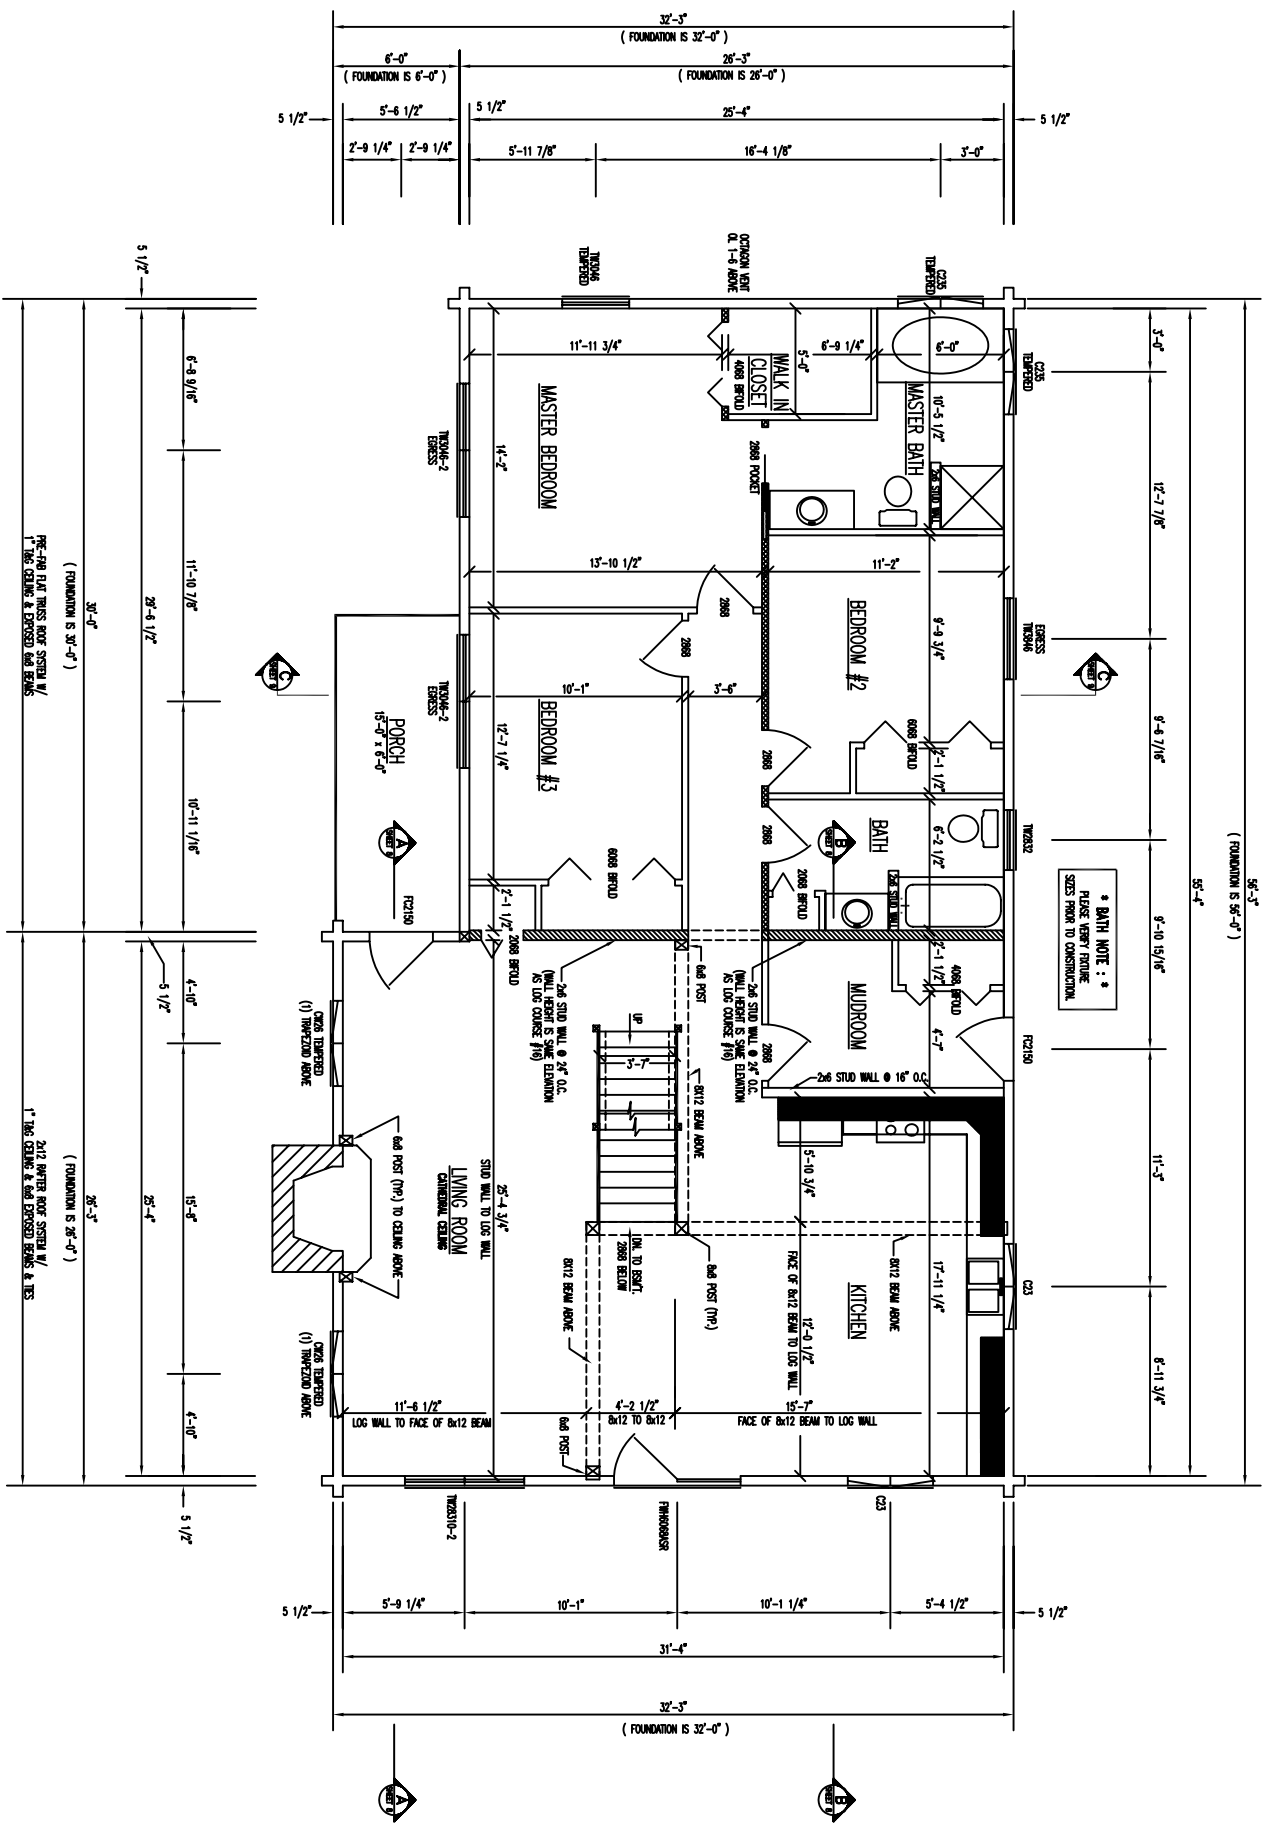


FLOOR PLAN 1st LEVEL

FLOOR AREA = 1,612 SQ. FT.

- INDICATES BEARING WALLS
 - INDICATES PARTITION WALLS REQUIRED TO SUPPORT NON-STRUCTURAL EXPOSED BEAMS

* BATH NOTE : *
 PLEASE VERIFY FINISHES
 SIZES PRIOR TO CONSTRUCTION.

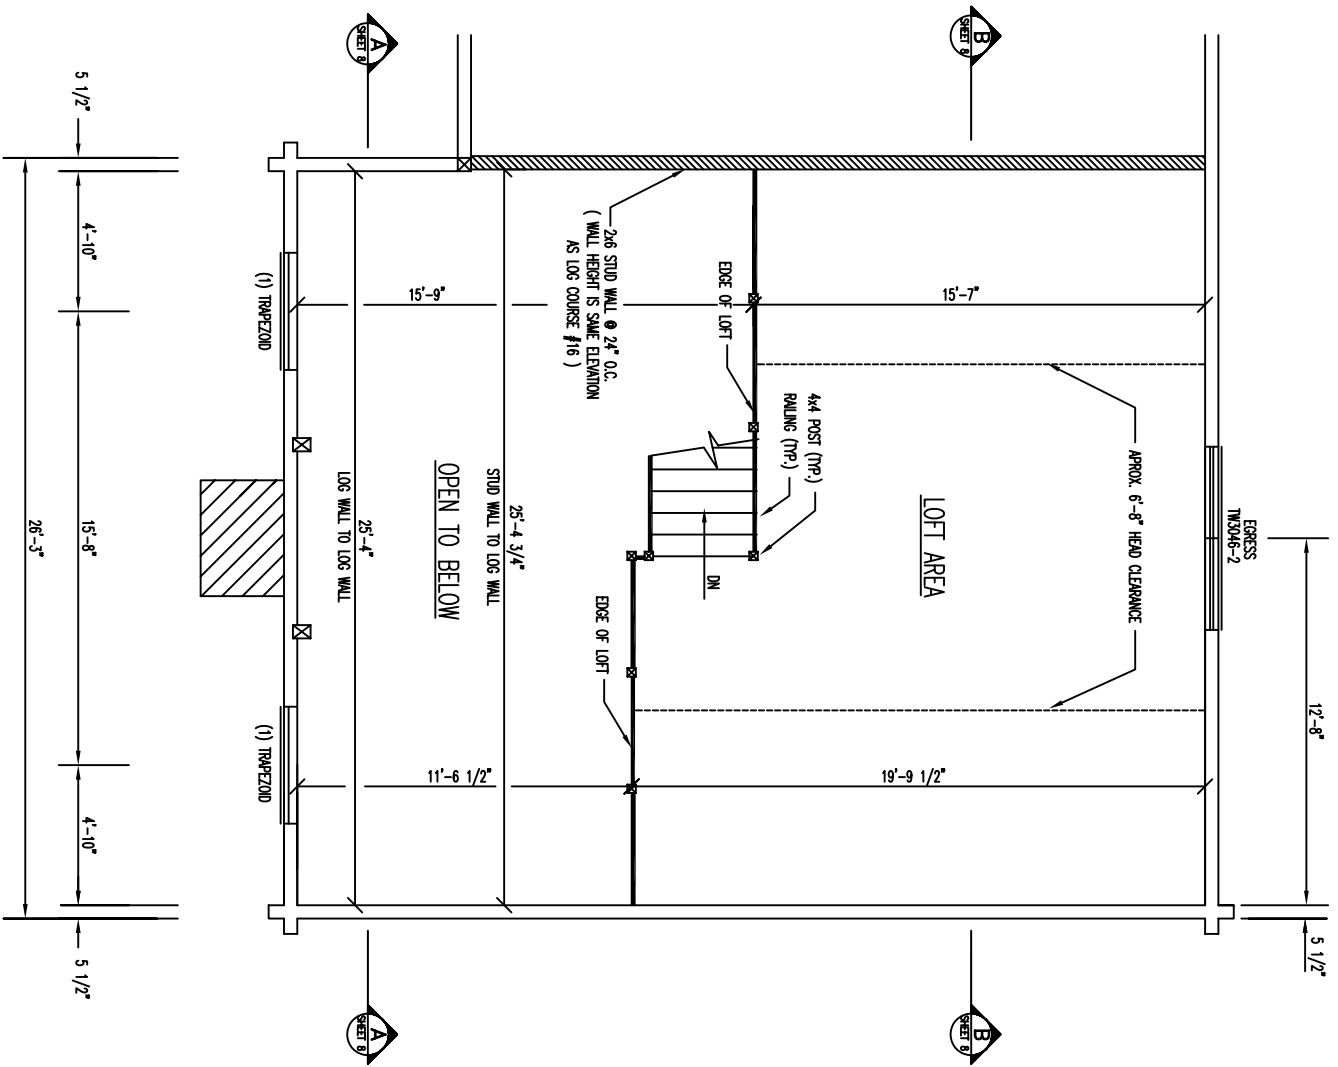

FLOOR PLAN 2ND LEVEL

FLOOR AREA = 450 SQ. FT.