




\* NOTE : \*  
 GABLE DOWNER WINDOW IS LOCATED APPROX. 2'-2 9/16" FROM THE TOP FLOORING TO BOTTOM OF WINDOW

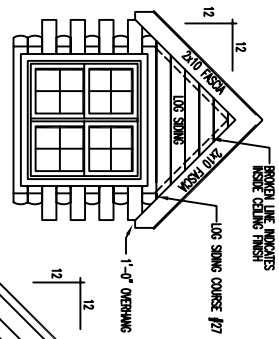

FRONT ELEVATION

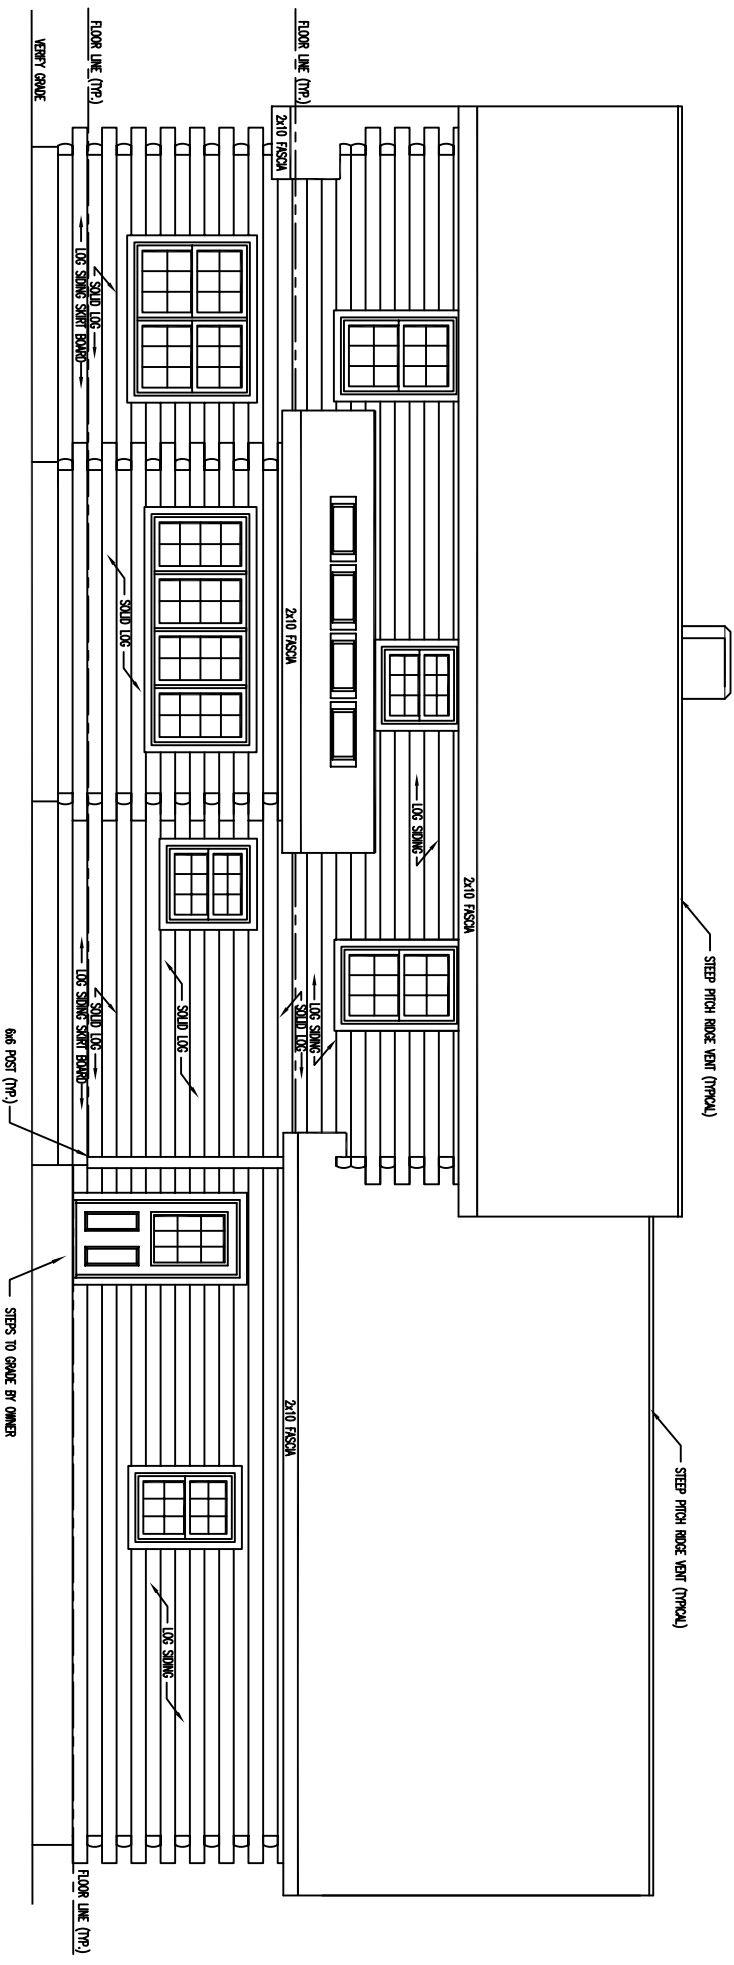


REAR ELEVATION

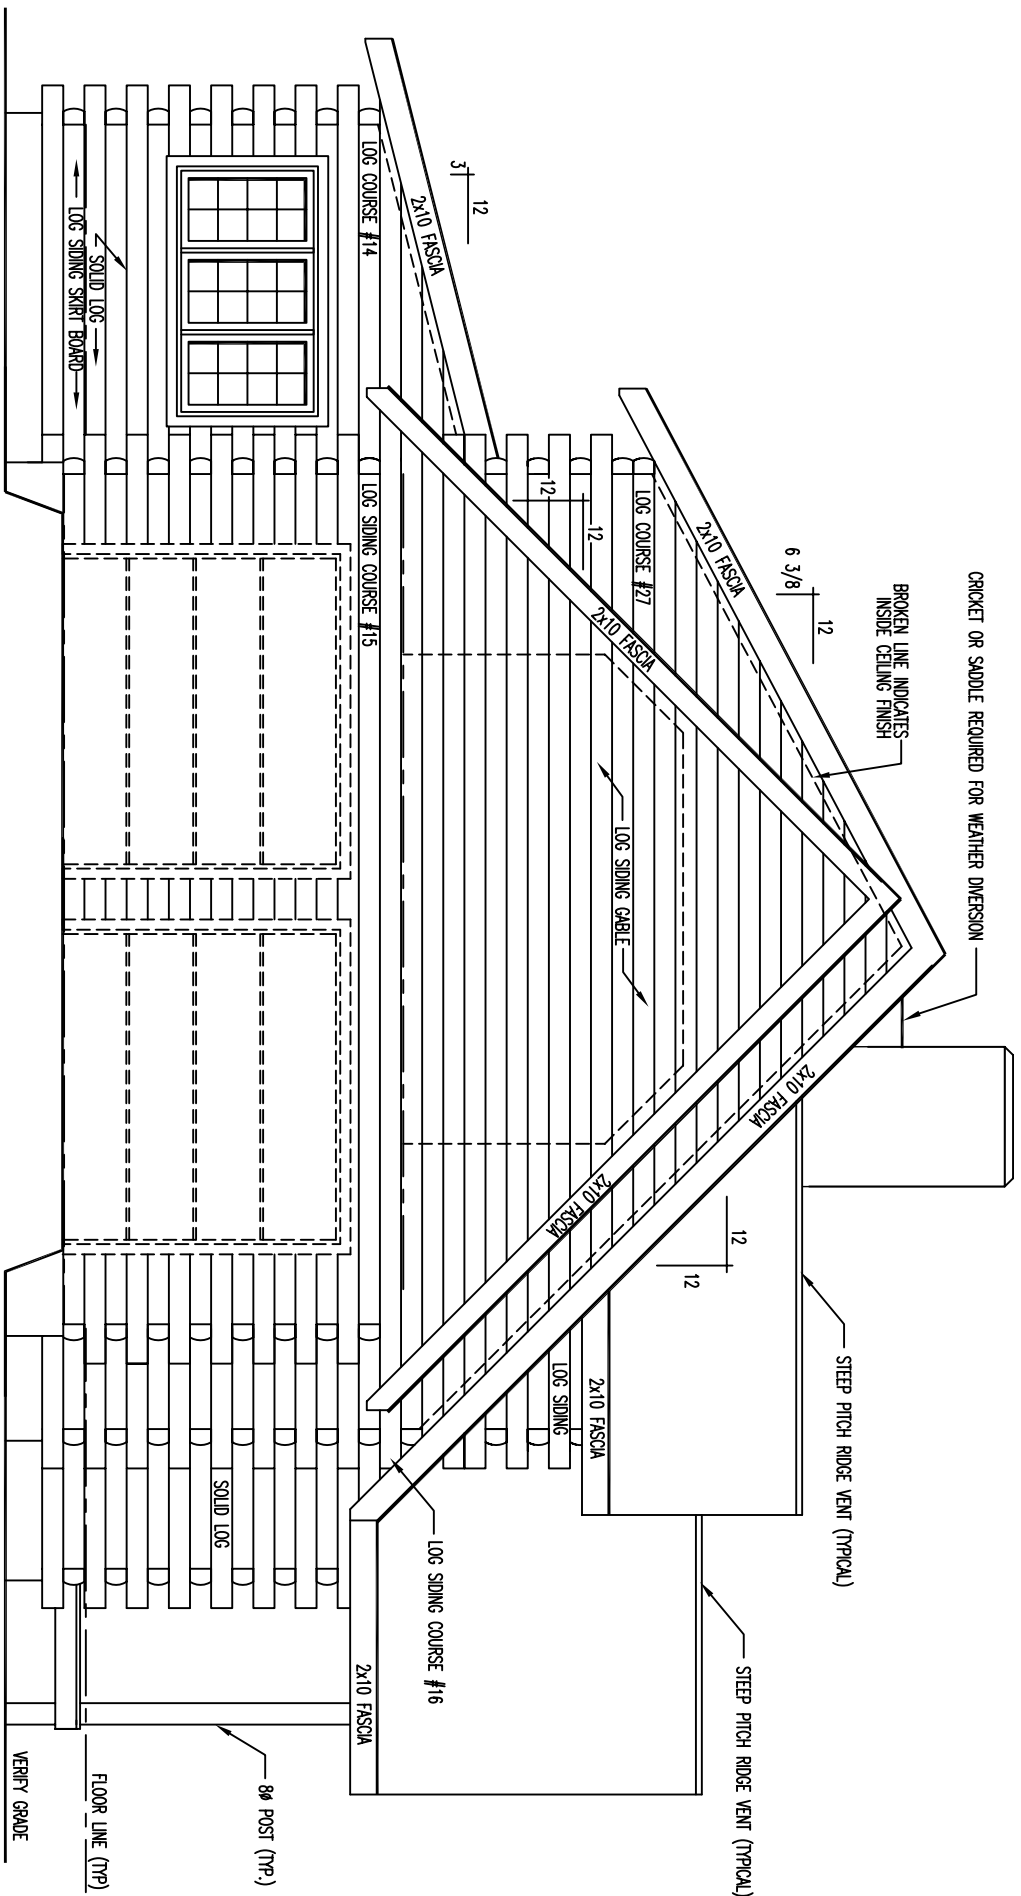

LEFT ELEVATION



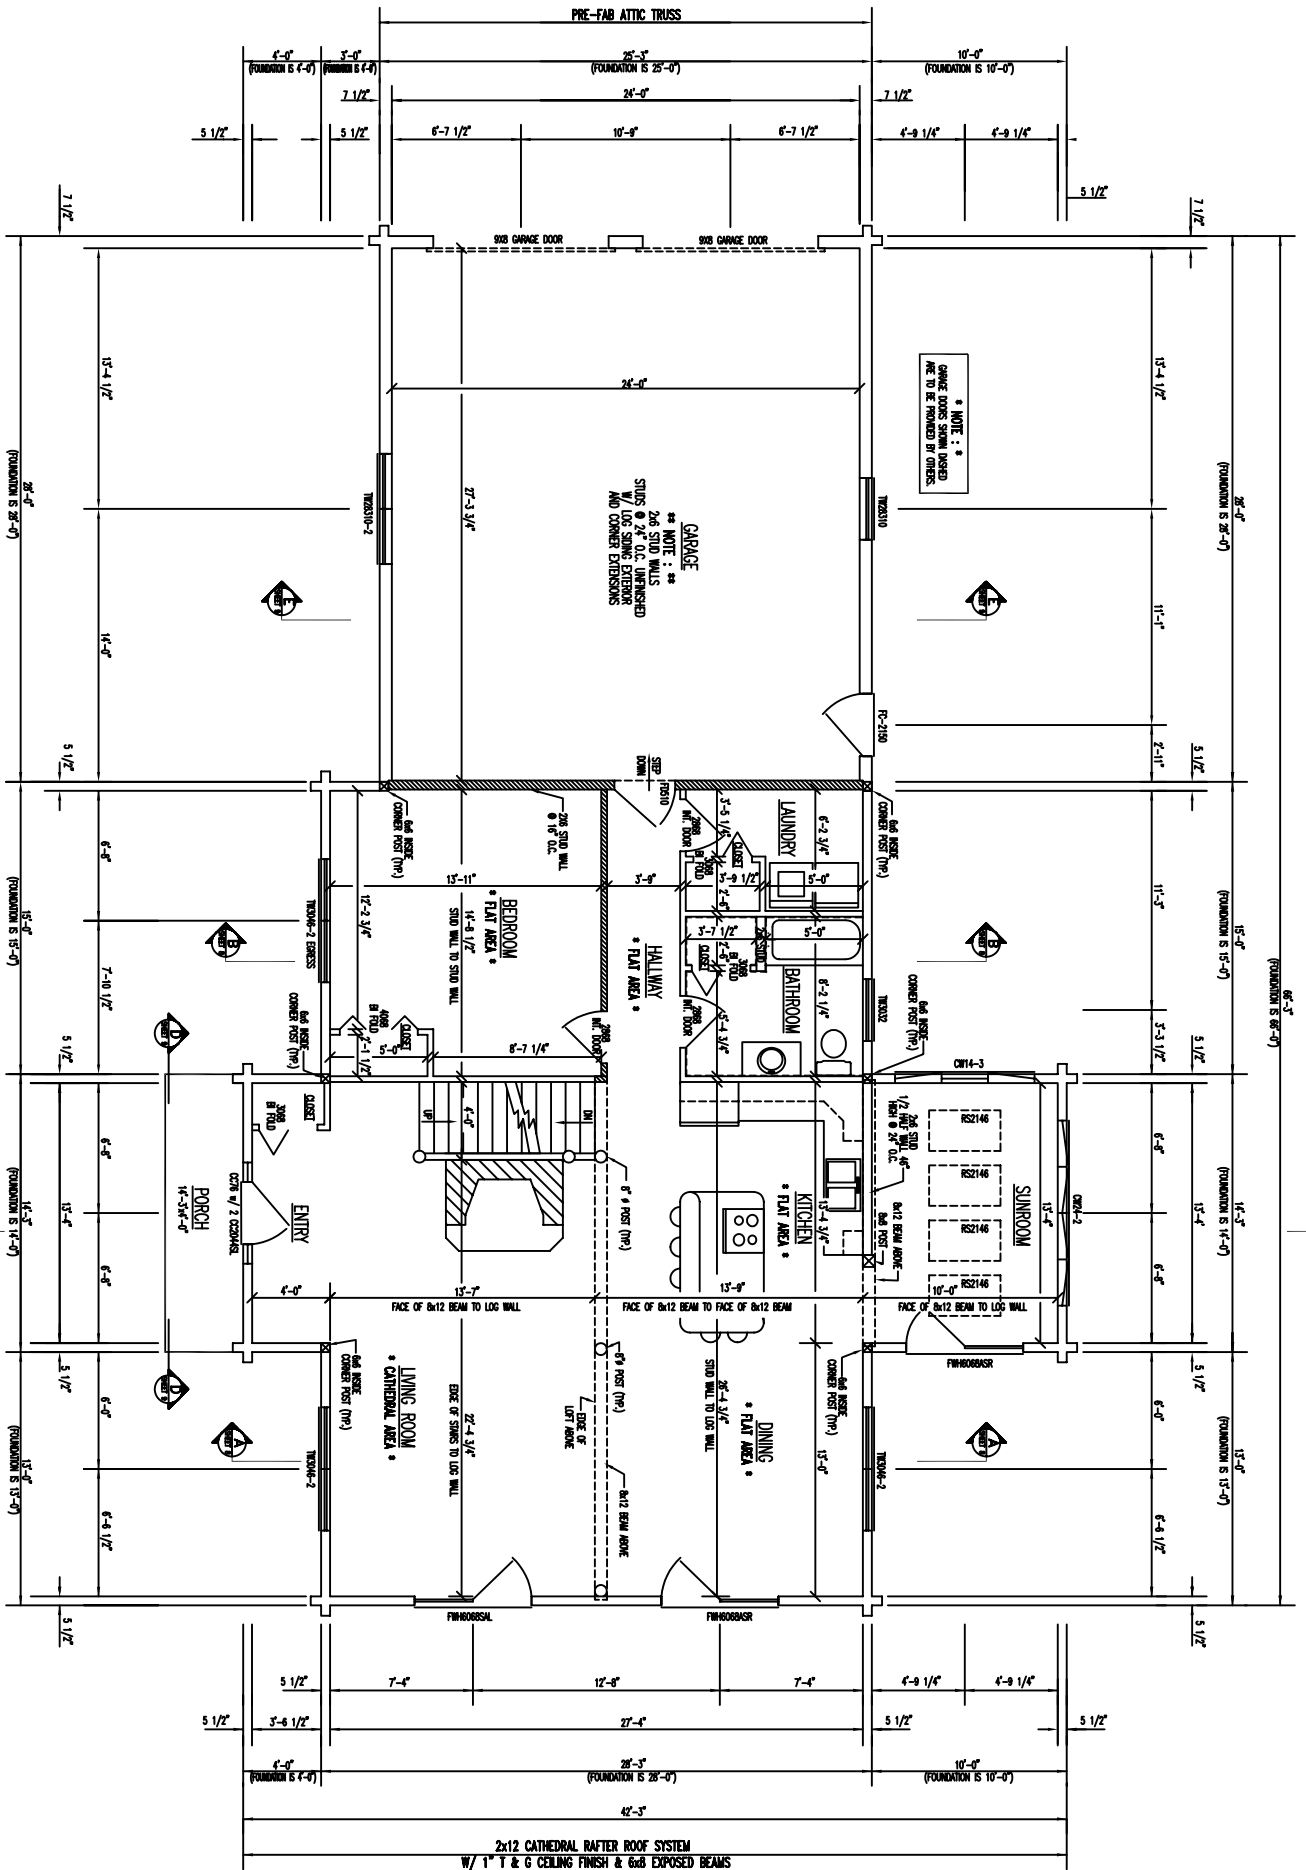

FLOOR PLAN 1st LEVEL


FLOOR AREA = 1371 SQ. FT.

▨ - INDICATES BEARING WALLS

\* NOTE : \*  
GARAGE STUDS SHOWN DASHED  
ARE TO BE PROVIDED BY OTHERS

GARAGE  
\* NOTE : \*  
2x6 STUD WALLS  
STUDS @ 24" O.C. UNFINISHED  
NO LOG STUDS EXTENSION  
AND CORNER EXTENSIONS

2x12 CATHEDRAL RAFTER ROOF SYSTEM  
W/ 1/2" T & G CEILING FINISH & 6x8 EXPOSED BEAMS

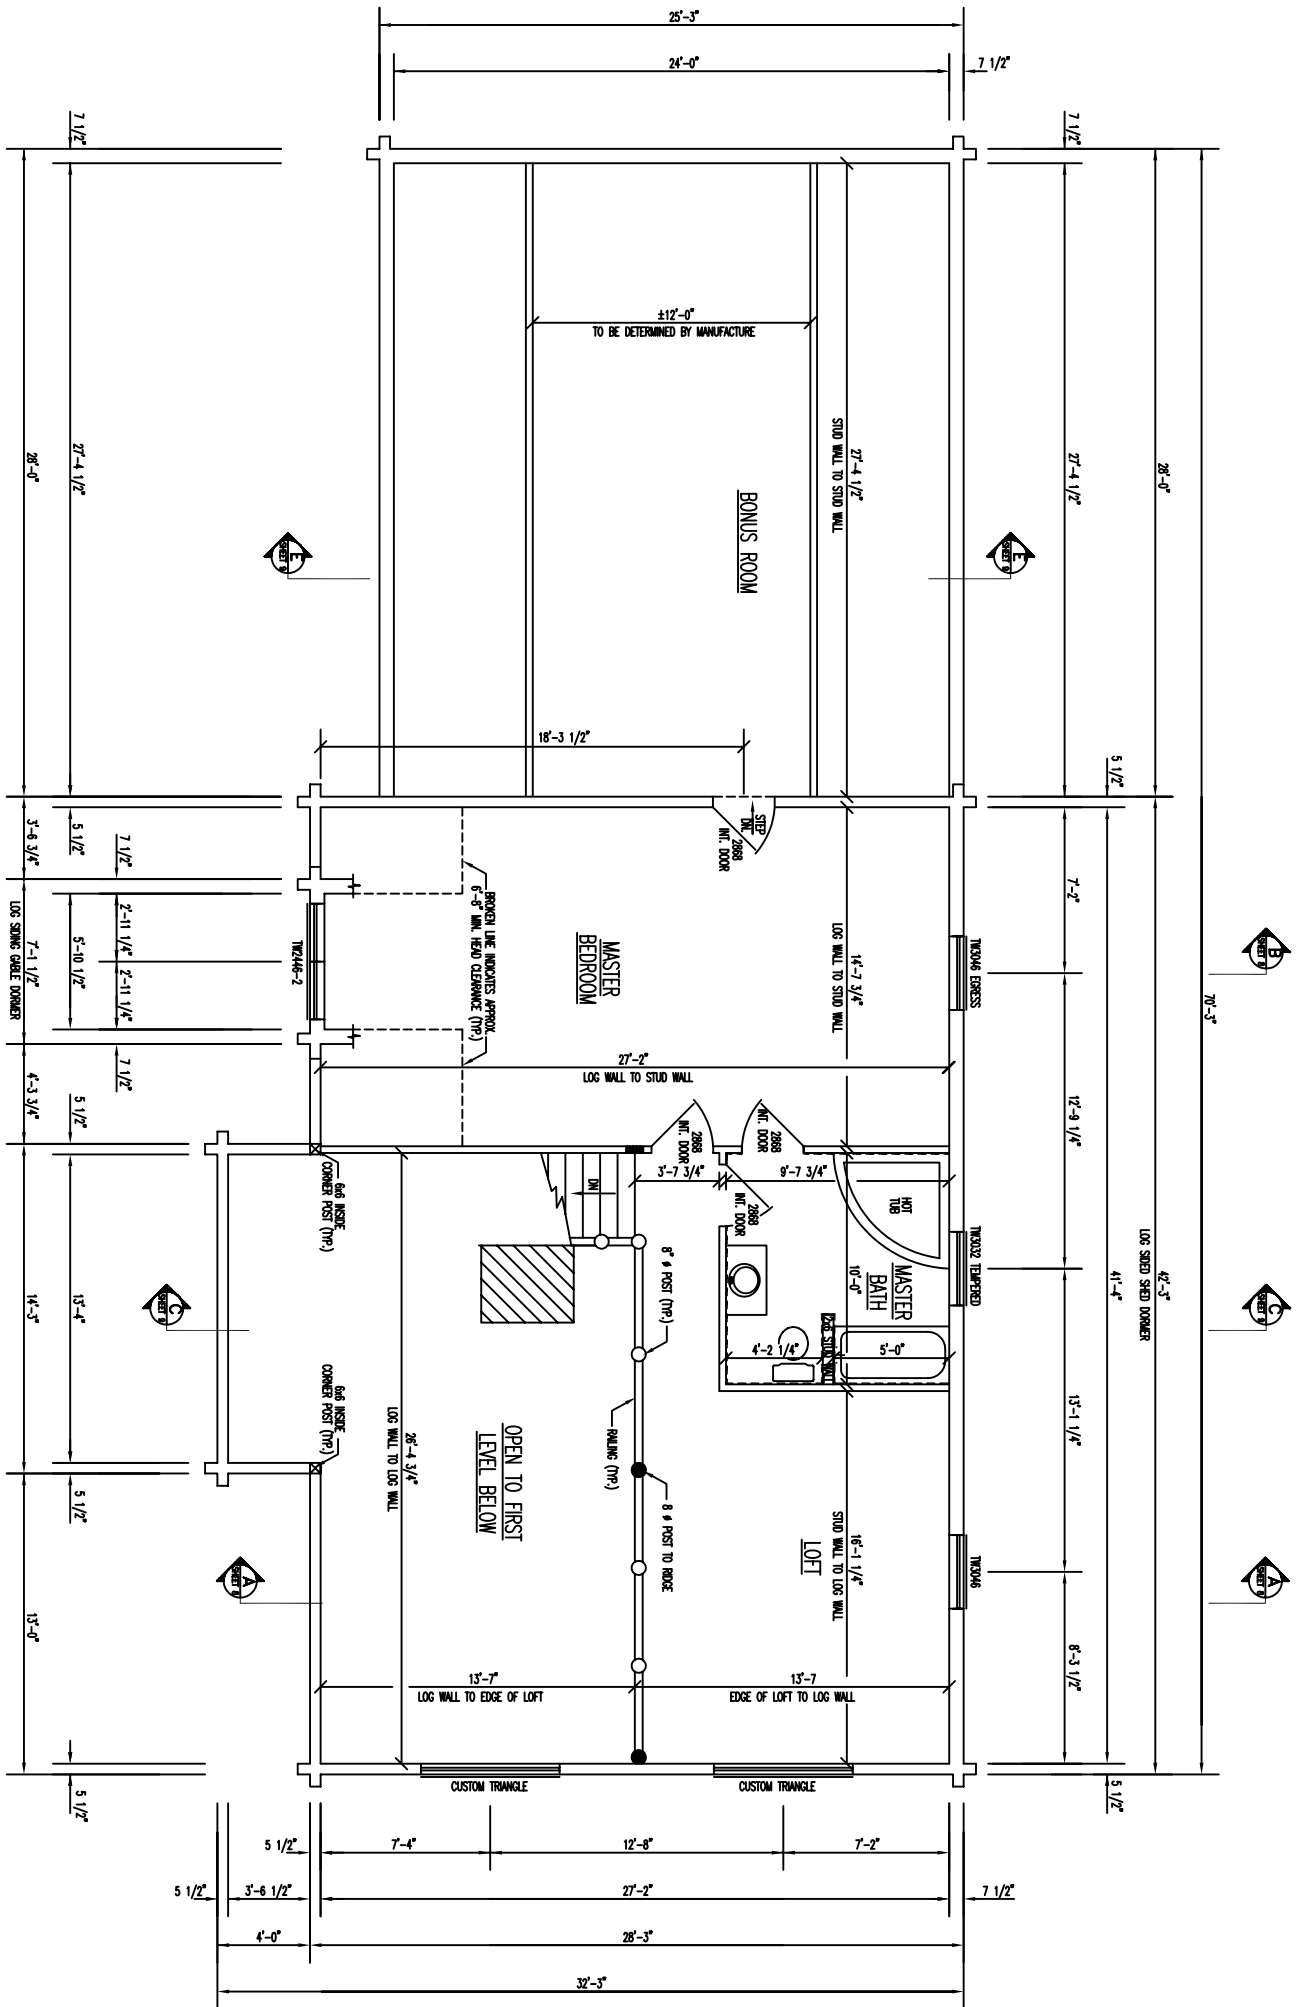

# FLOOR PLAN 2ND LEVEL

FLOOR AREA = 915 SQ. FT.