




FRONT ELEVATION

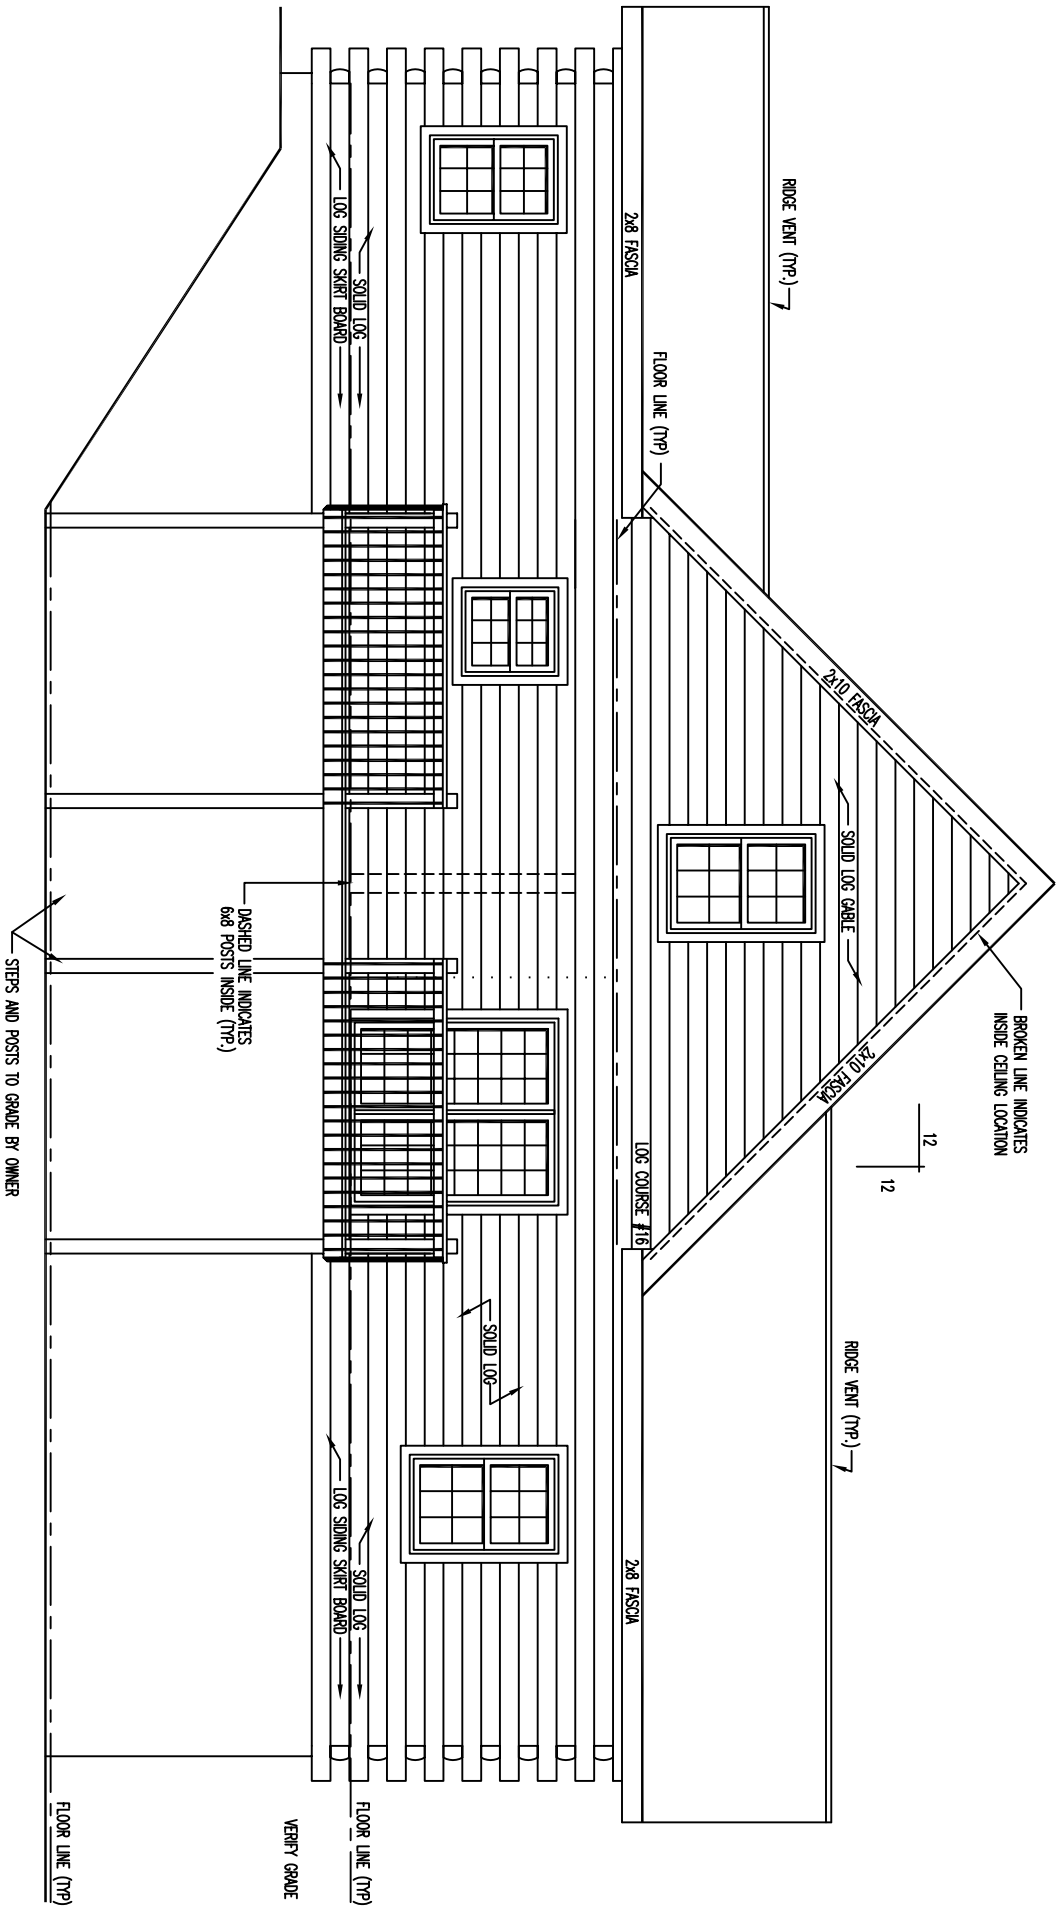

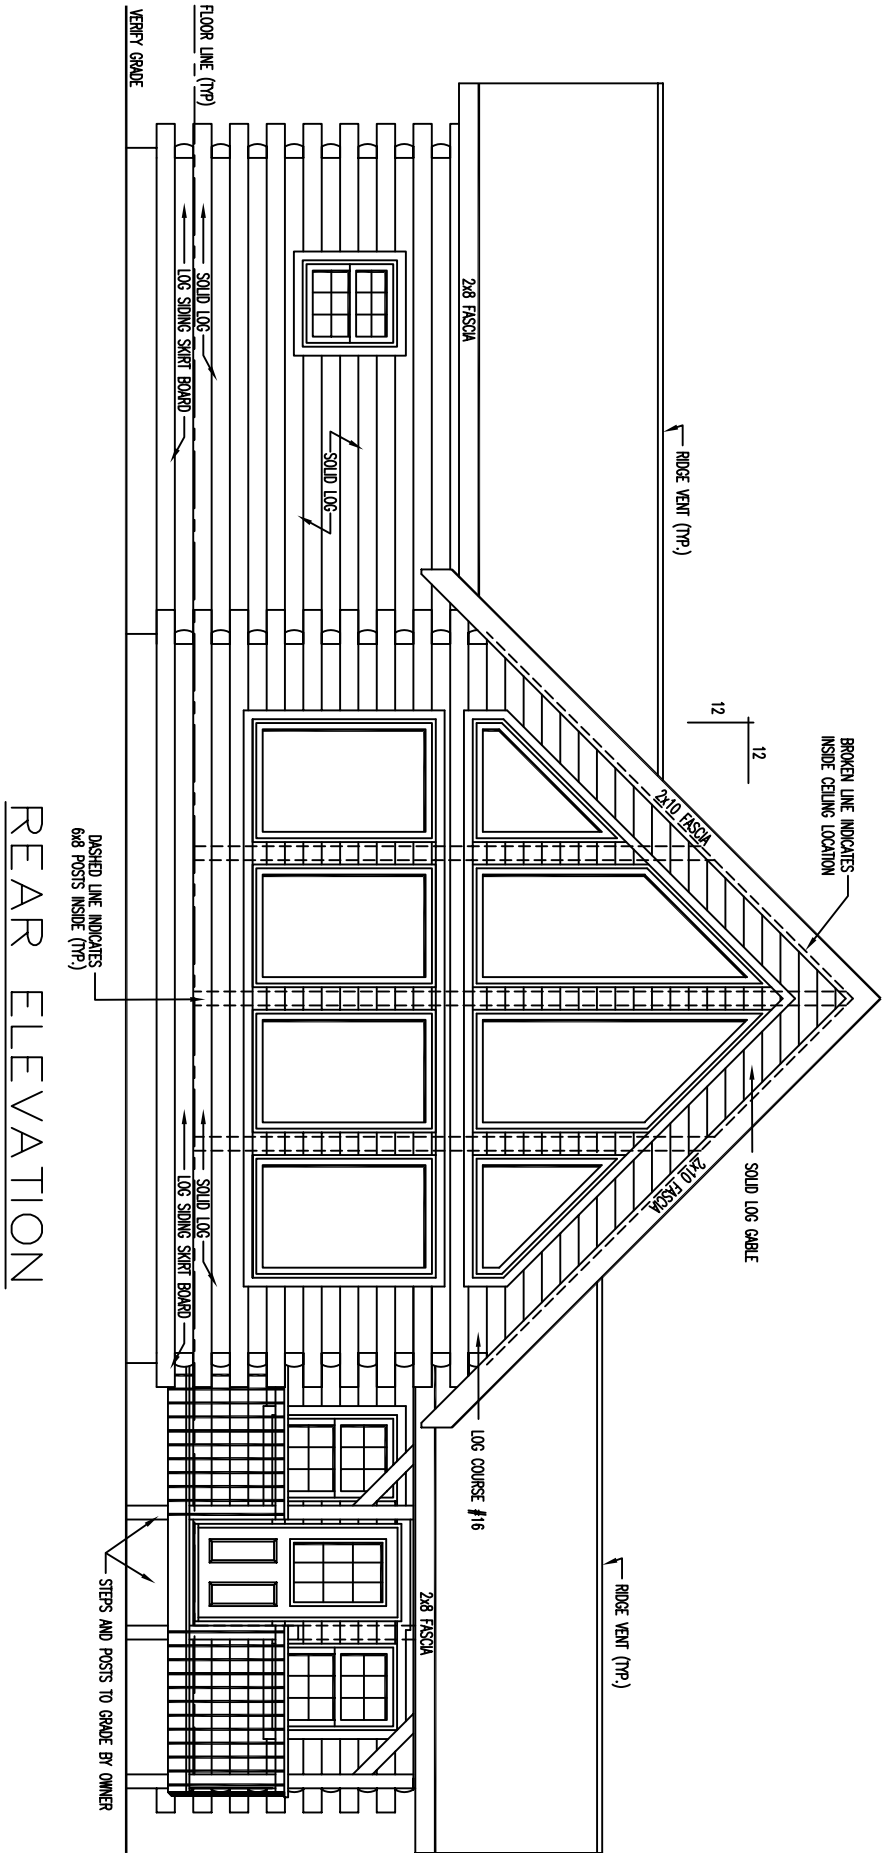

REAR ELEVATION

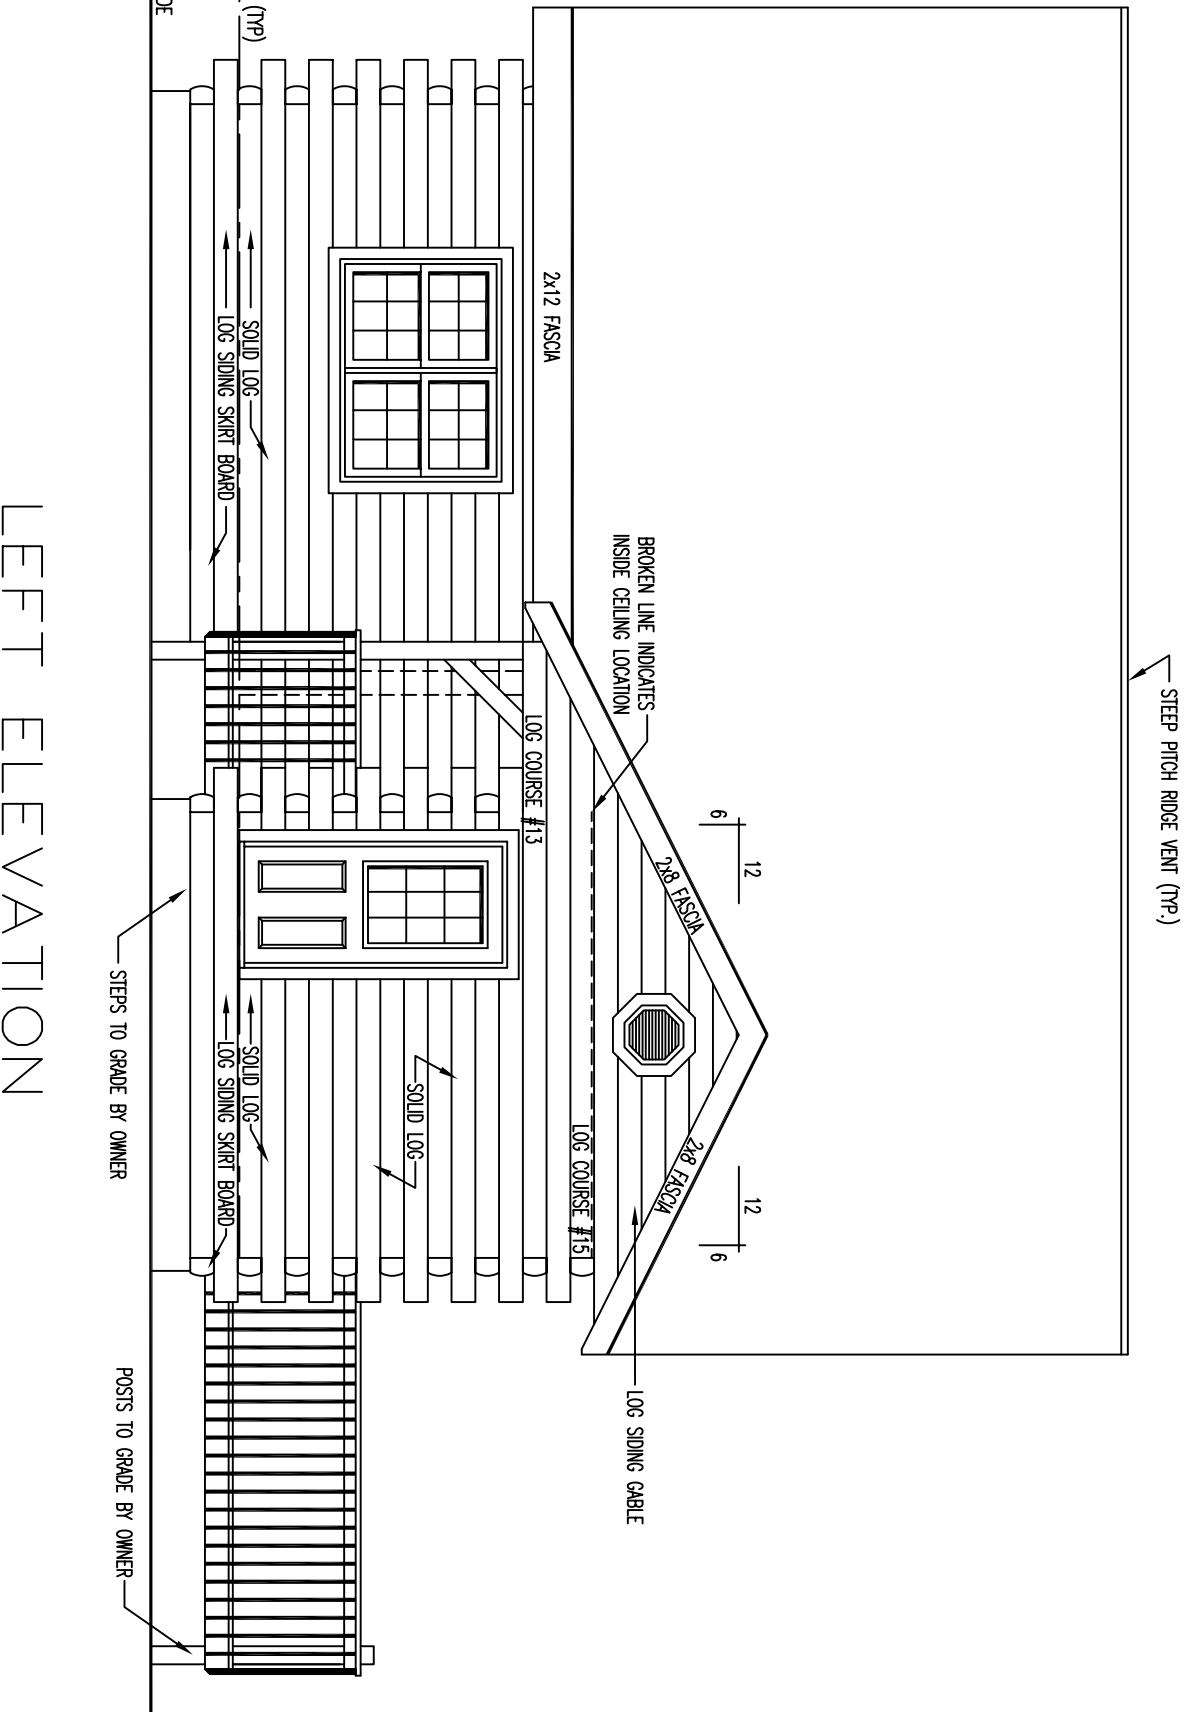

STEEP PITCH RIDGE VENT (TYP.)

BROKEN LINE INDICATES INSIDE CEILING LOCATION

2x12 FASCIA

2x8 FASCIA

2x8 FASCIA

LOG COURSE #13

LOG COURSE #15

LOG SIDING GABLE

SOLID LOG

FLOOR LINE (TYP)

SOLID LOG
LOG SIDING SKIRT BOARD


SOLID LOG
LOG SIDING SKIRT BOARD

STEPS TO GRADE BY OWNER

POSTS TO GRADE BY OWNER

VERIFY GRADE


LEFT ELEVATION

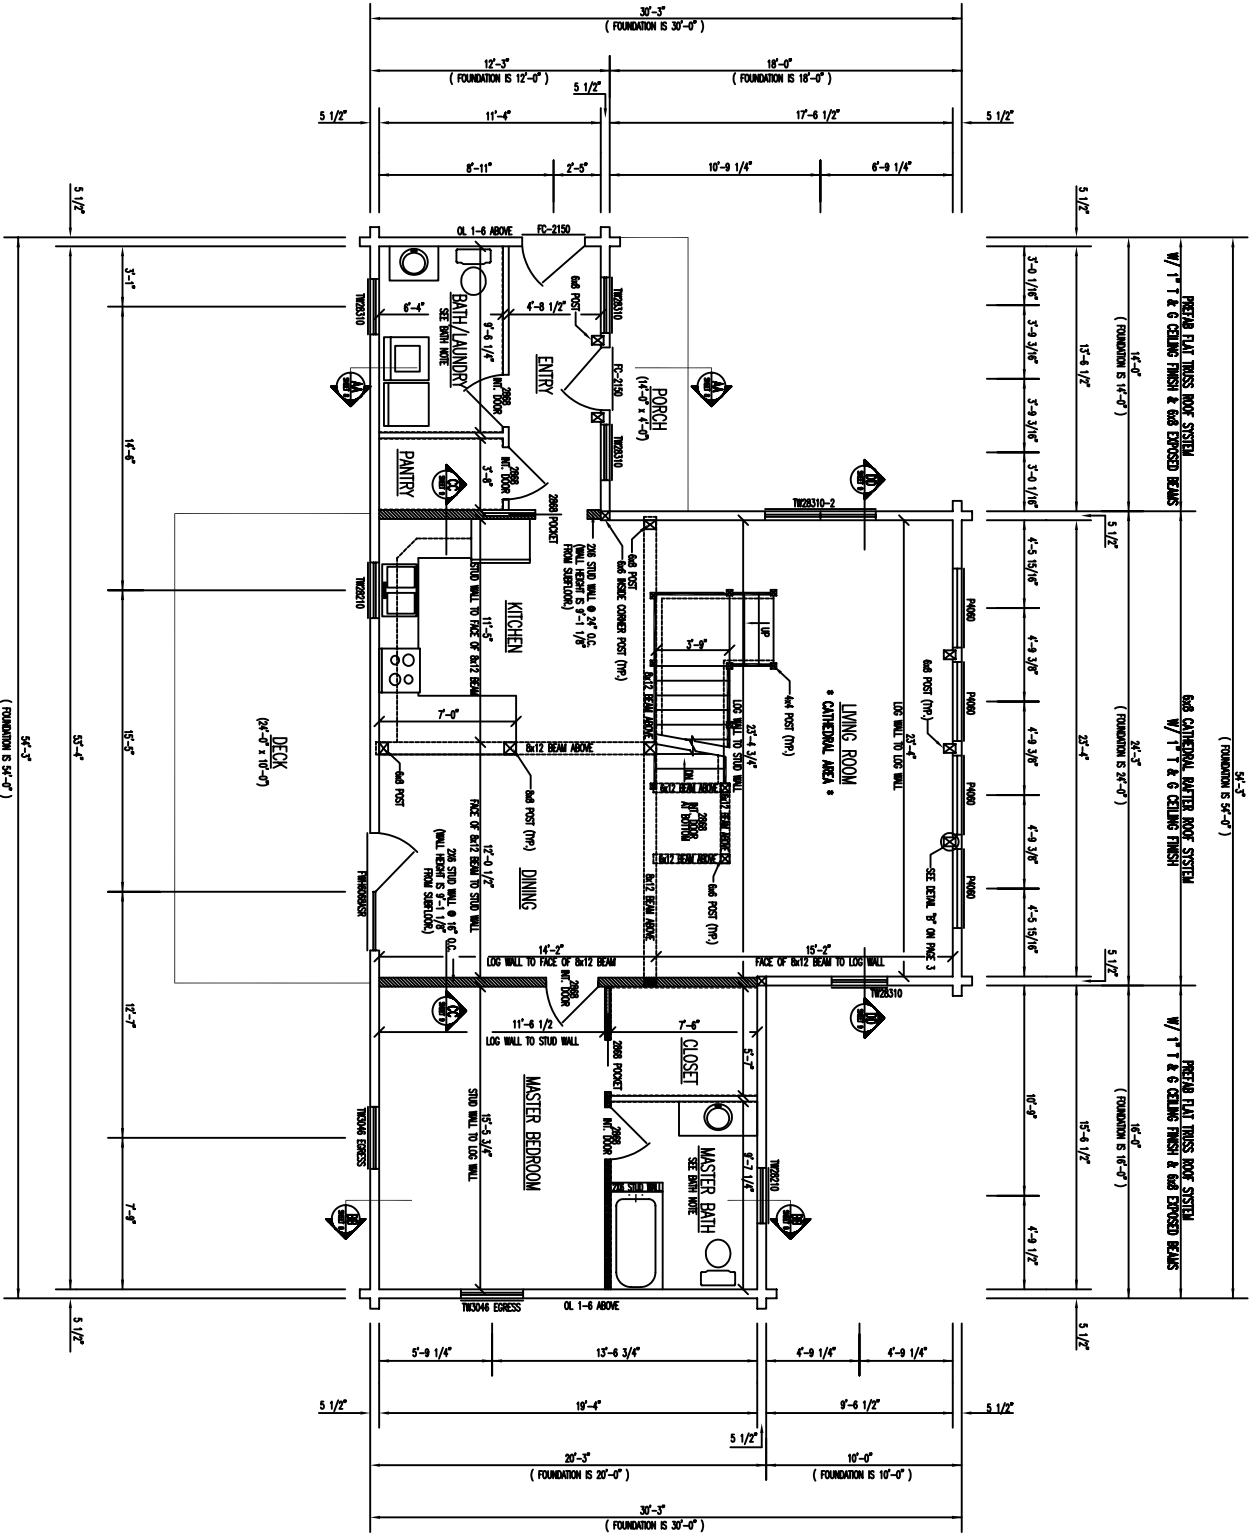

FLOOR PLAN 1st LEVEL

FLOOR AREA = 1208 SQ. FT.

- * NOTE: BEARING WALLS ARE 16" O.C. *
- ▨ - INDICATES BEARING WALLS
- ▨ - INDICATES PARTITION WALLS REQUIRED TO SUPPORT NON-STRUCTURAL EXPOSED BEAMS

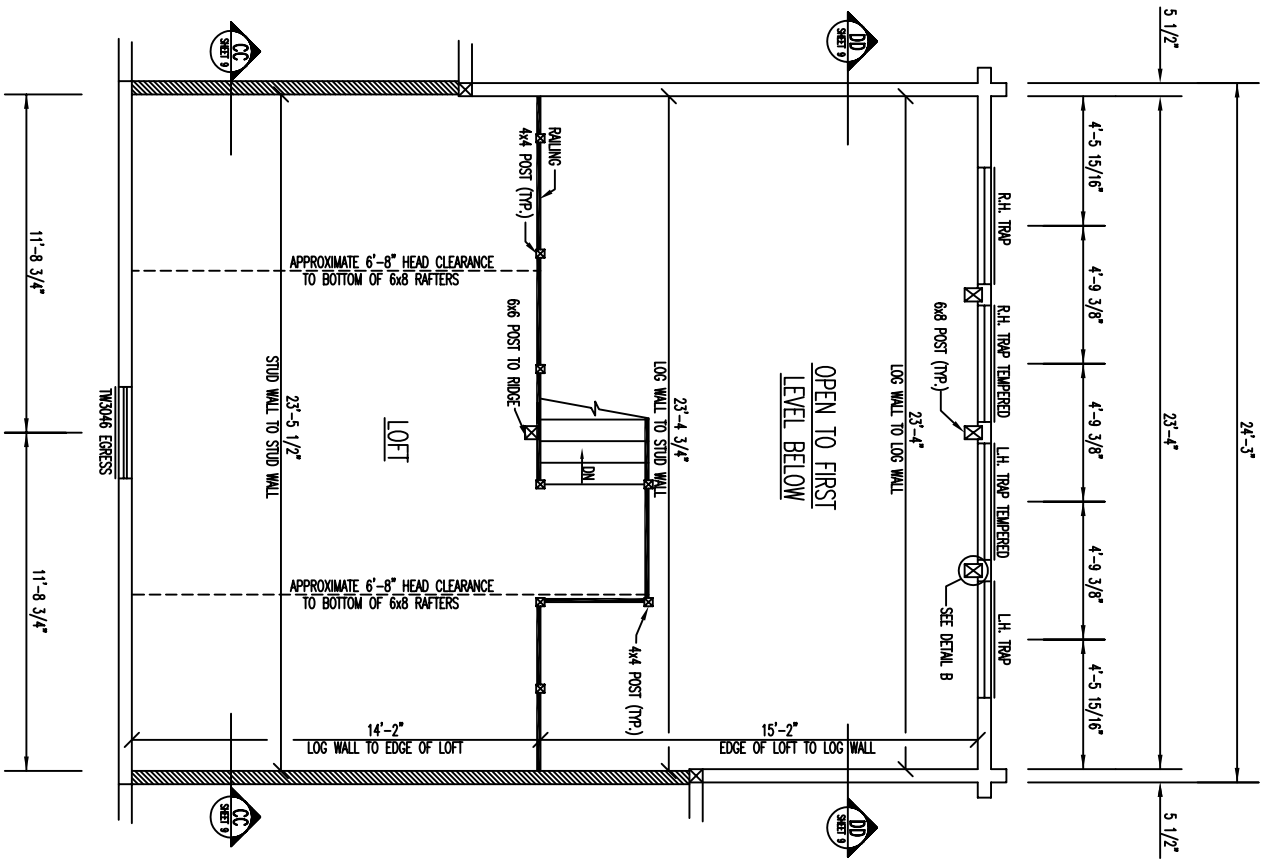

FLOOR PLAN 2ND LEVEL

FLOOR AREA = 340 SQ. FT.

 - INDICATES BEARING WALLS