




FRONT ELEVATION

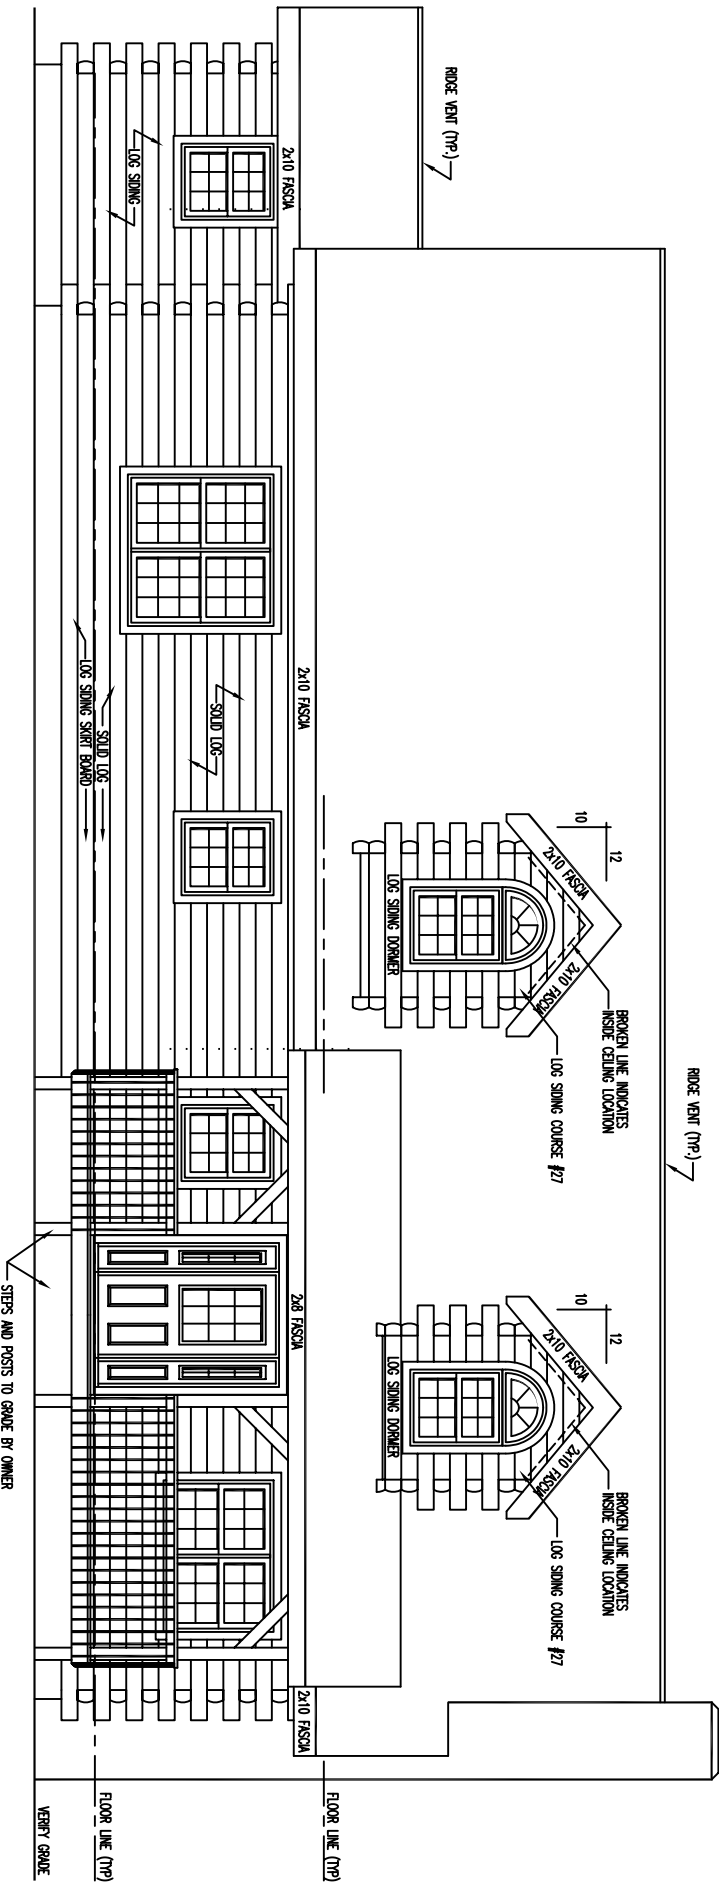


REAR ELEVATION

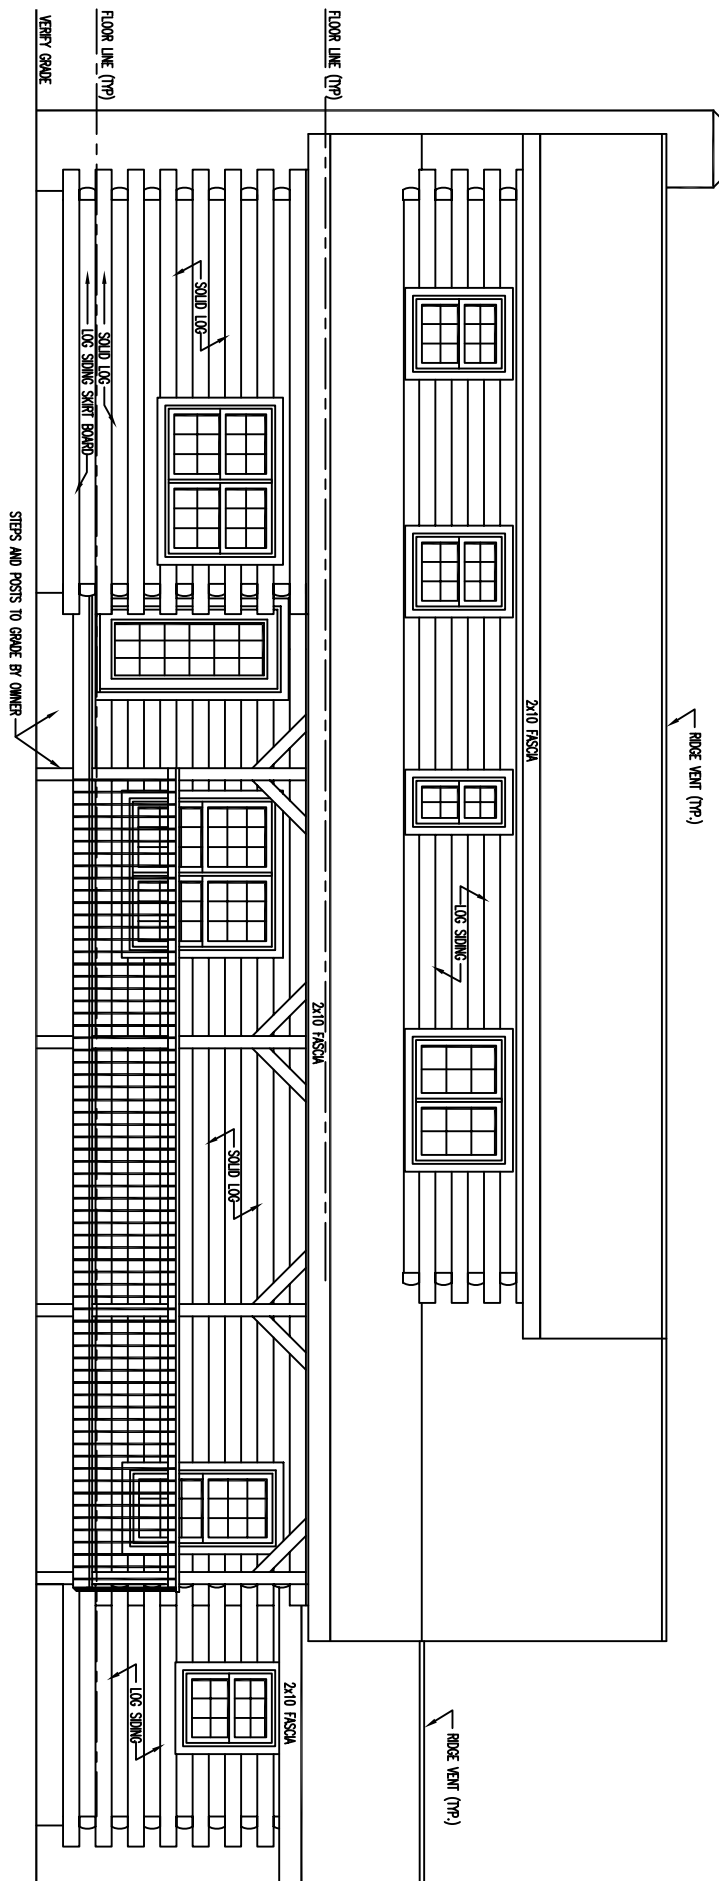

LEFT ELEVATION

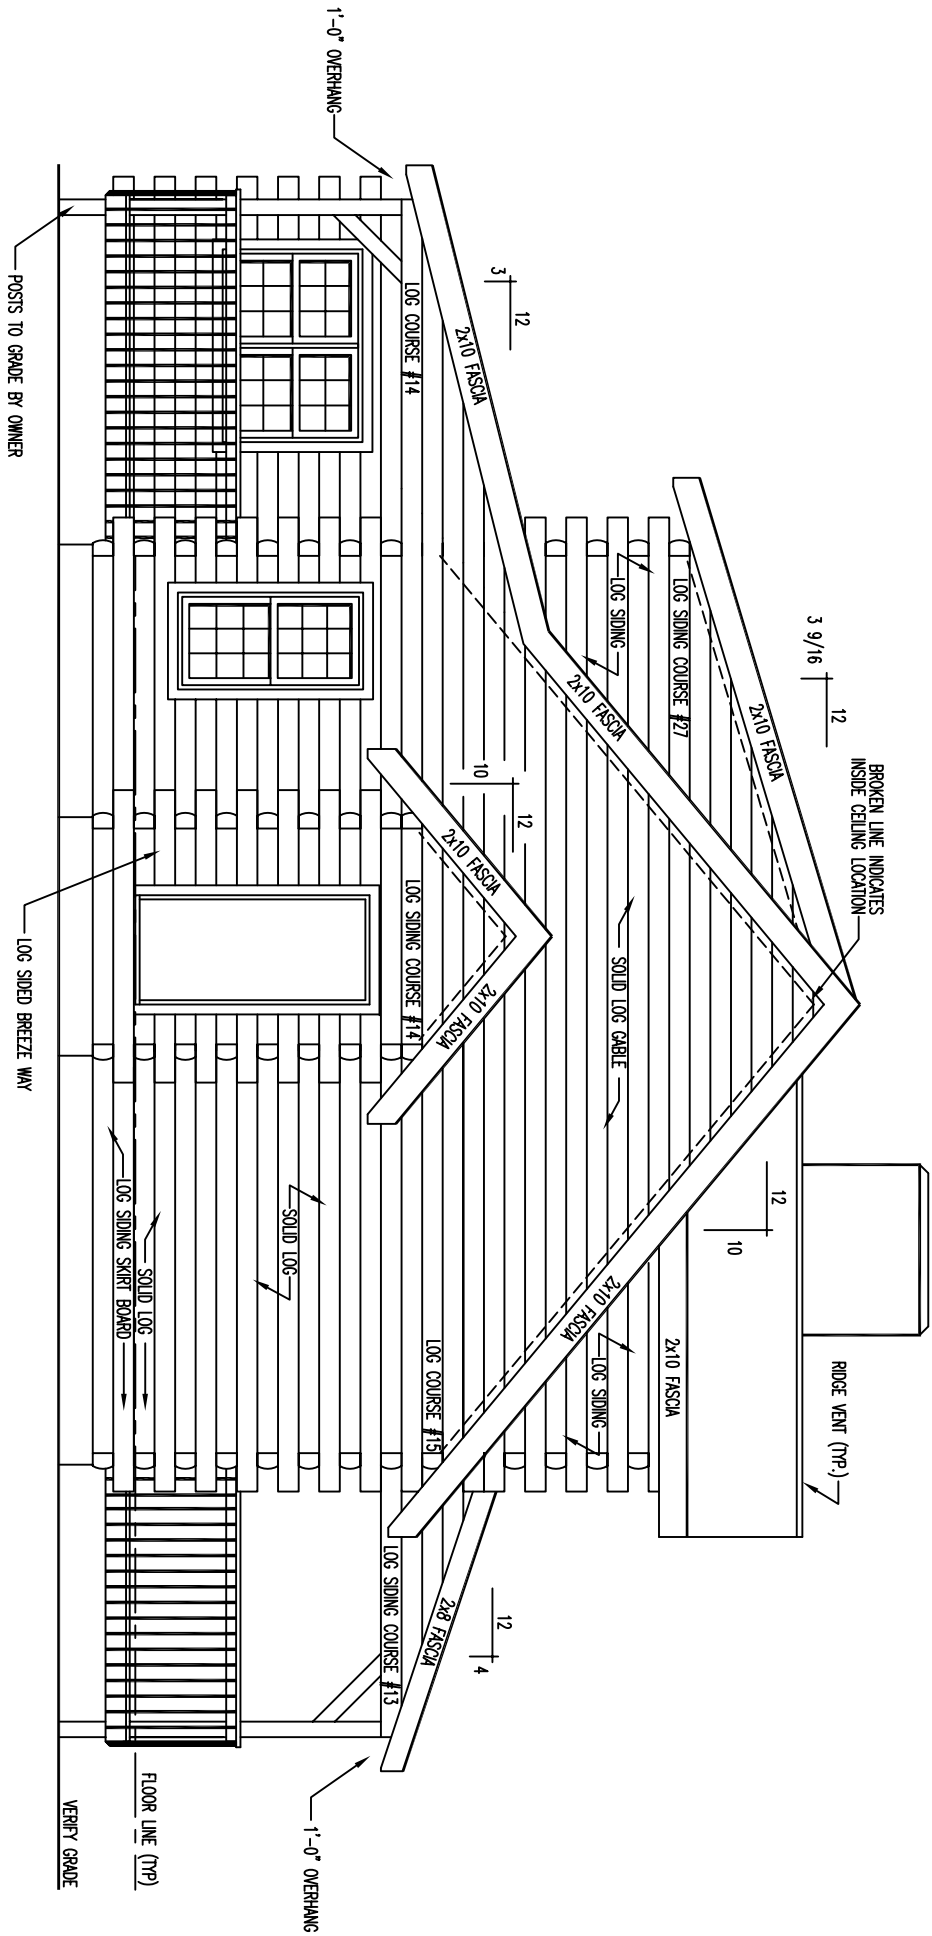


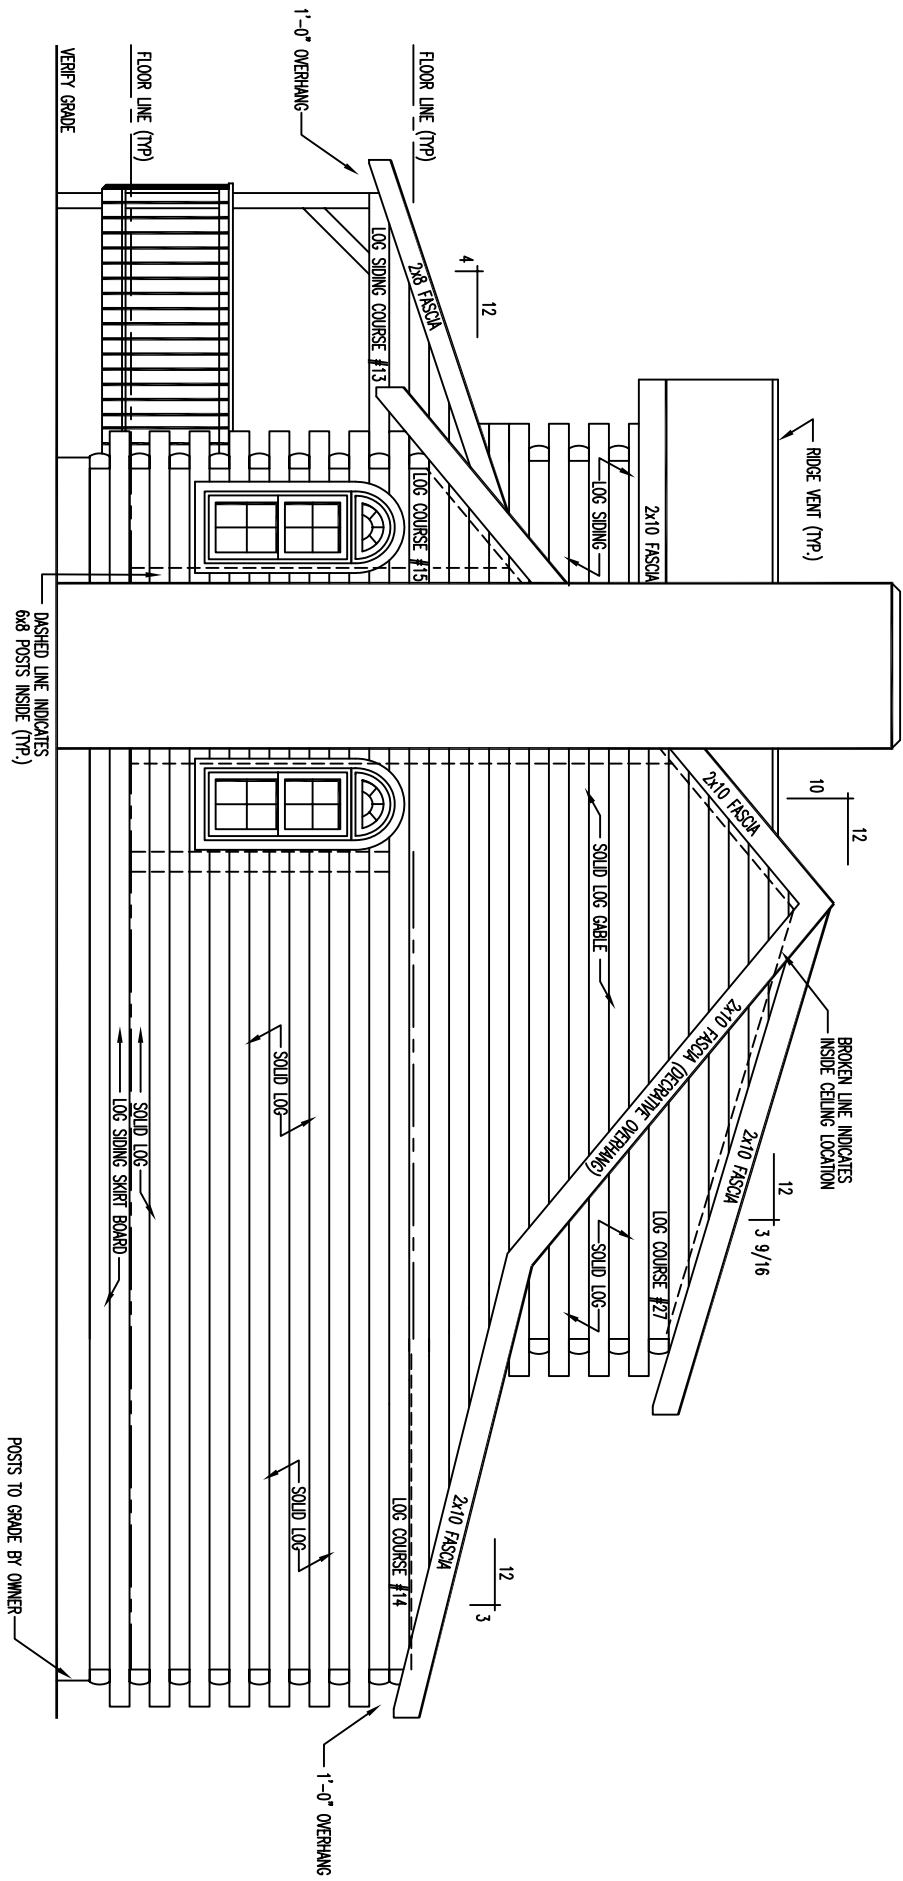

RIGHT ELEVATION

MAIN HOUSE AND BREAKWAY TO BE 2x12 CANTILEVER BATTEN ROOF SYSTEM
w/ 1" x 6" CEILING FINISH & 6x8 EXPOSED BEAMS


2x6 FLAT BATTEN ROOF SYSTEM
w/ 1" x 6" CEILING FINISH & 6x8 EXPOSED BEAMS

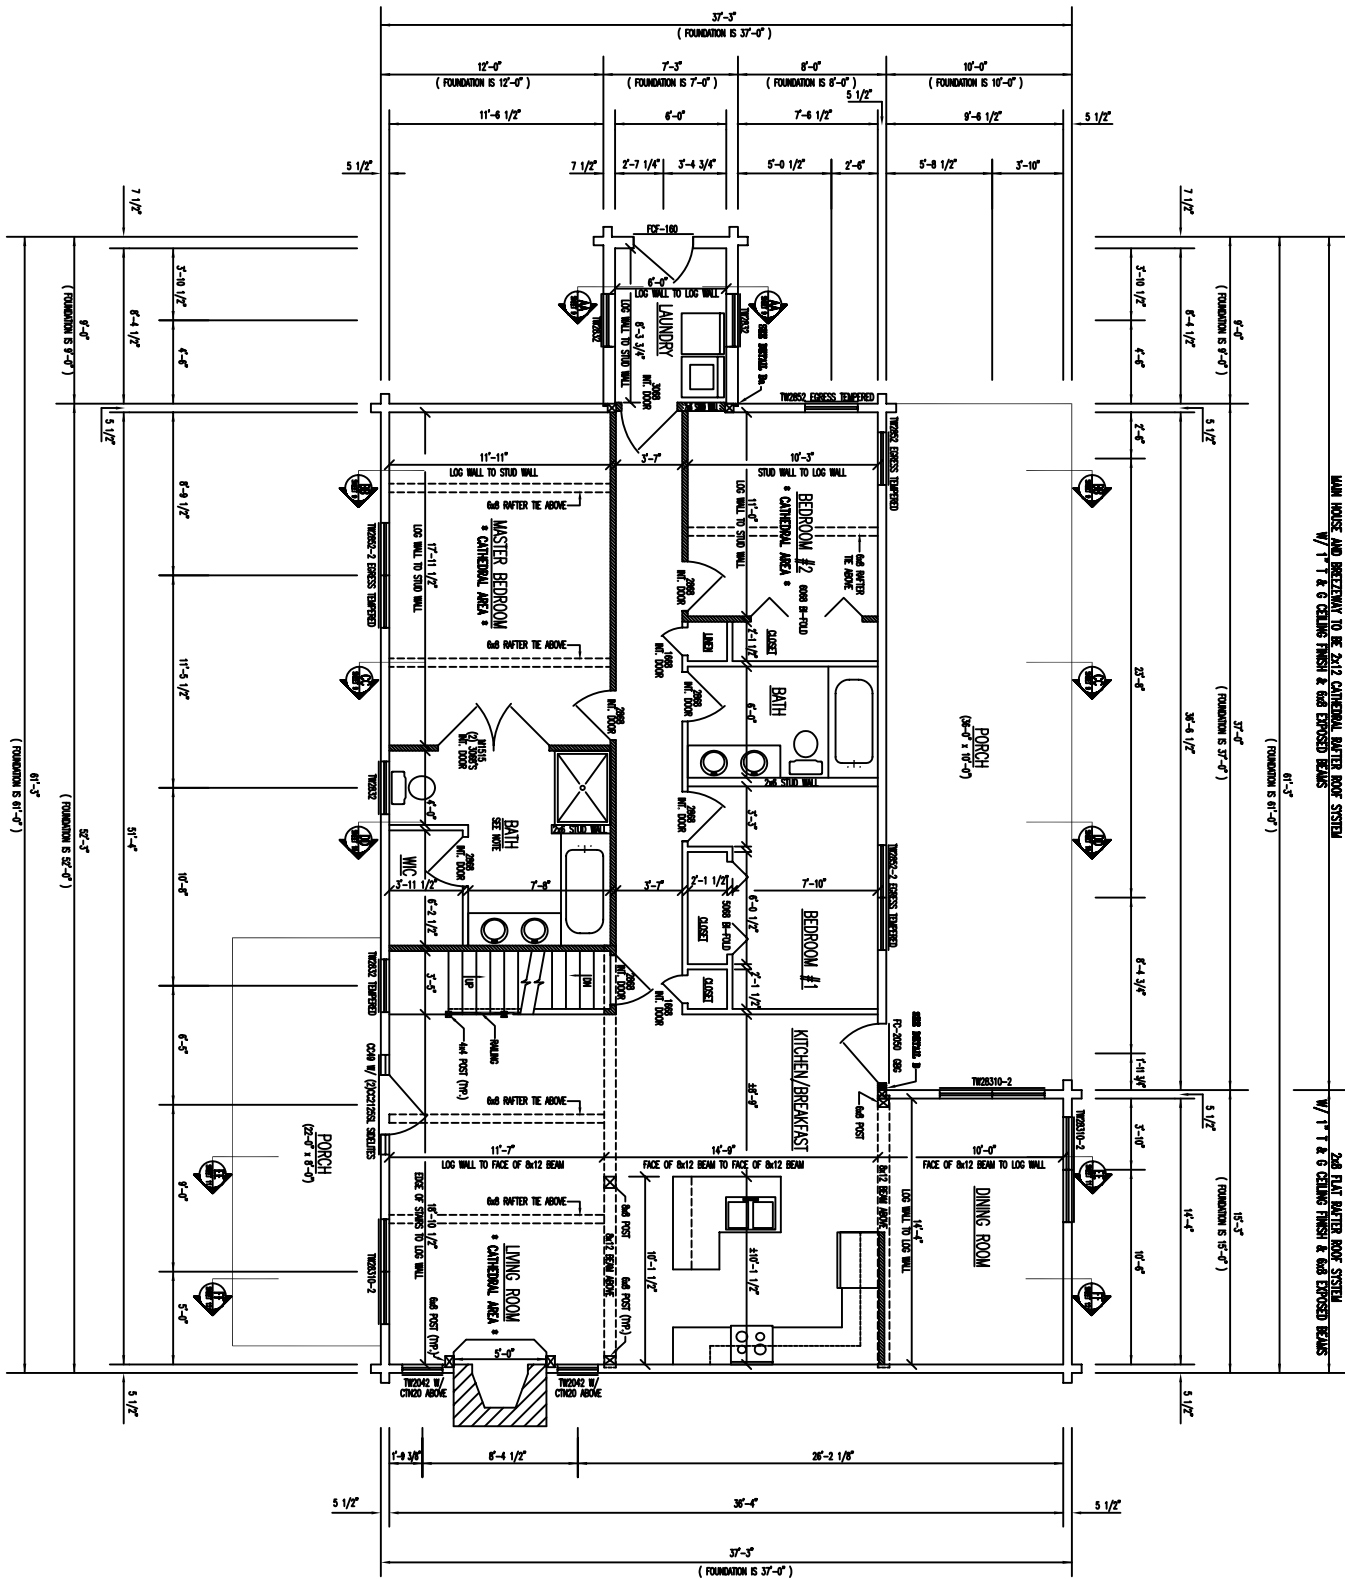

FLOOR PLAN 1st LEVEL

FLOOR AREA = 1617 SQ. FT.

INDICATES BEARING WALLS @ 16" O.C.

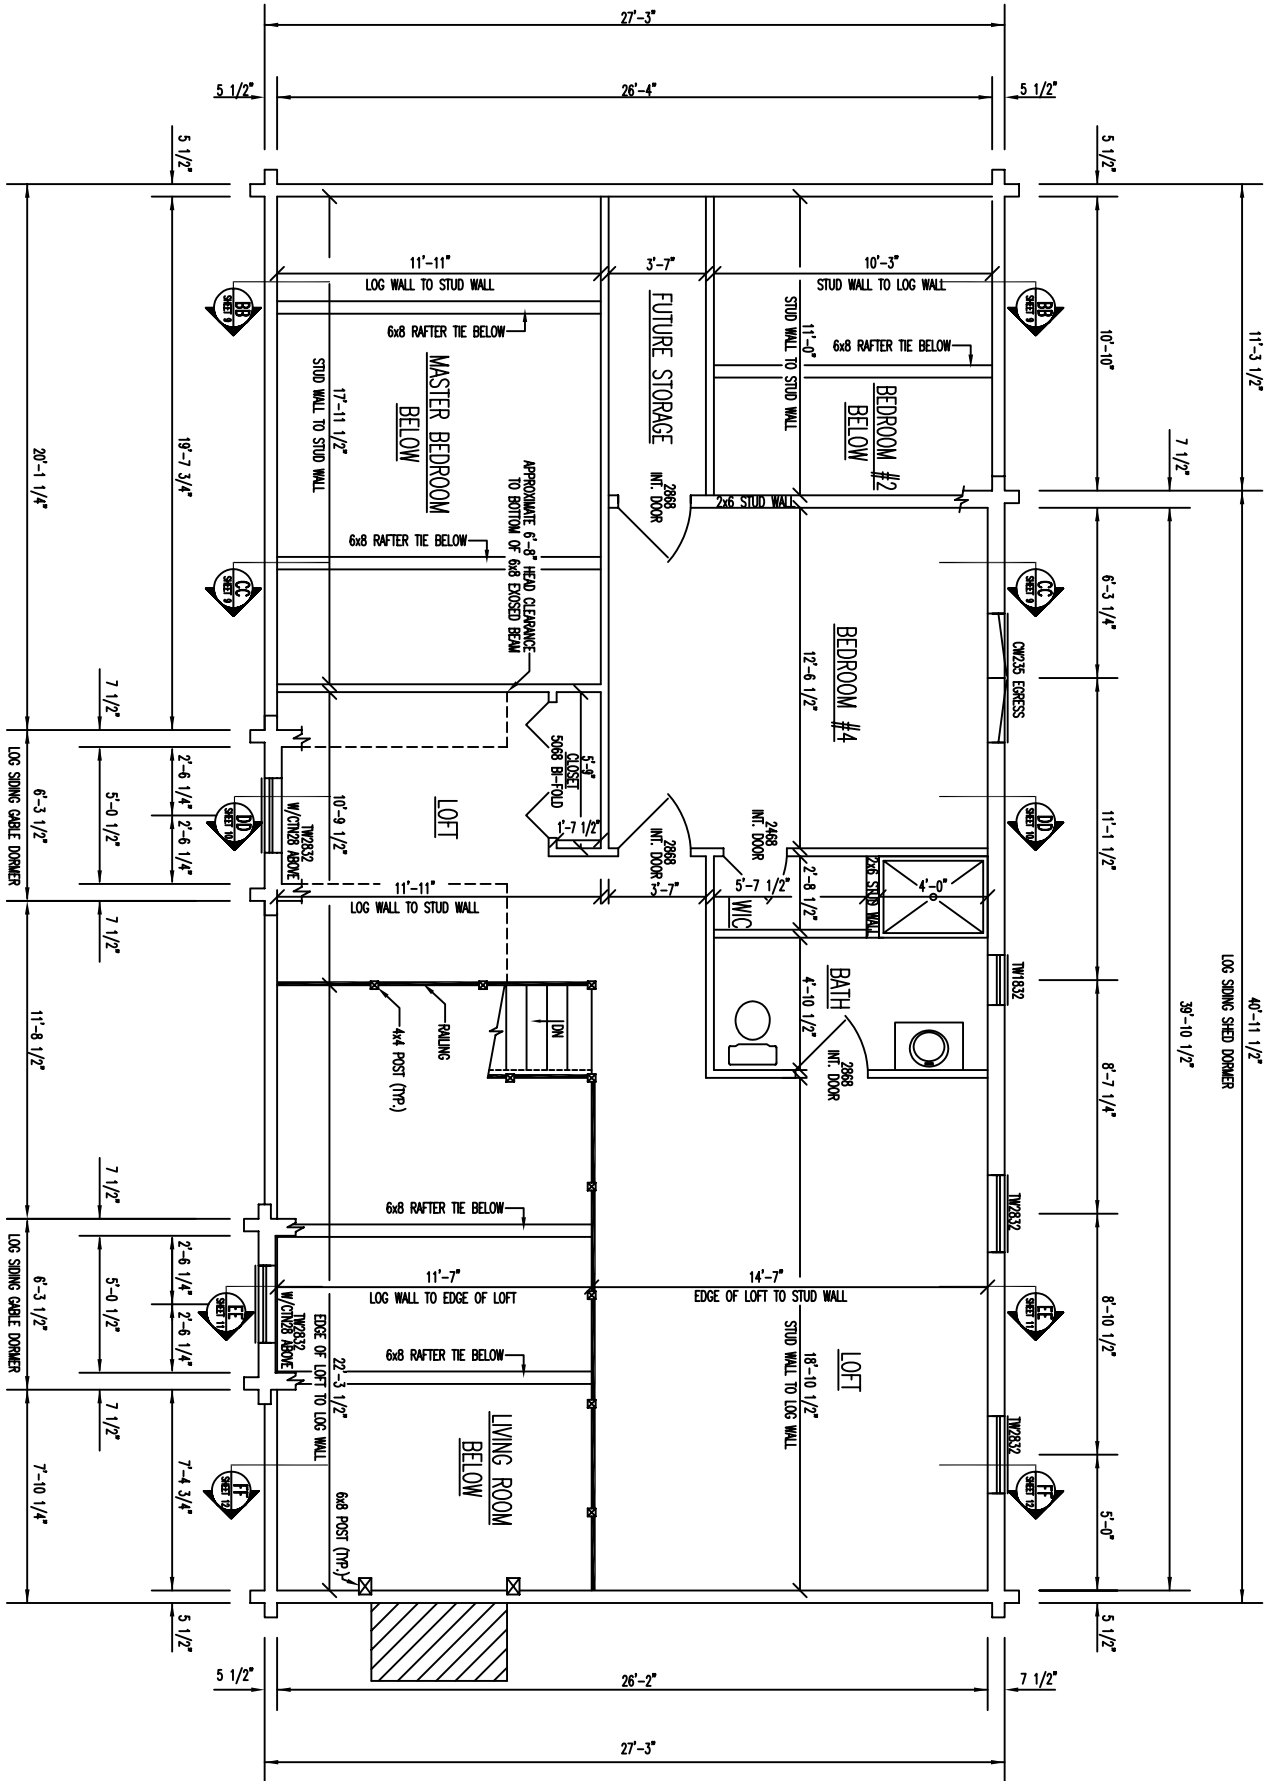

FLOOR PLAN 2nd LEVEL

FLOOR AREA = 743 SQ. FT.