




FRONT ELEVATION

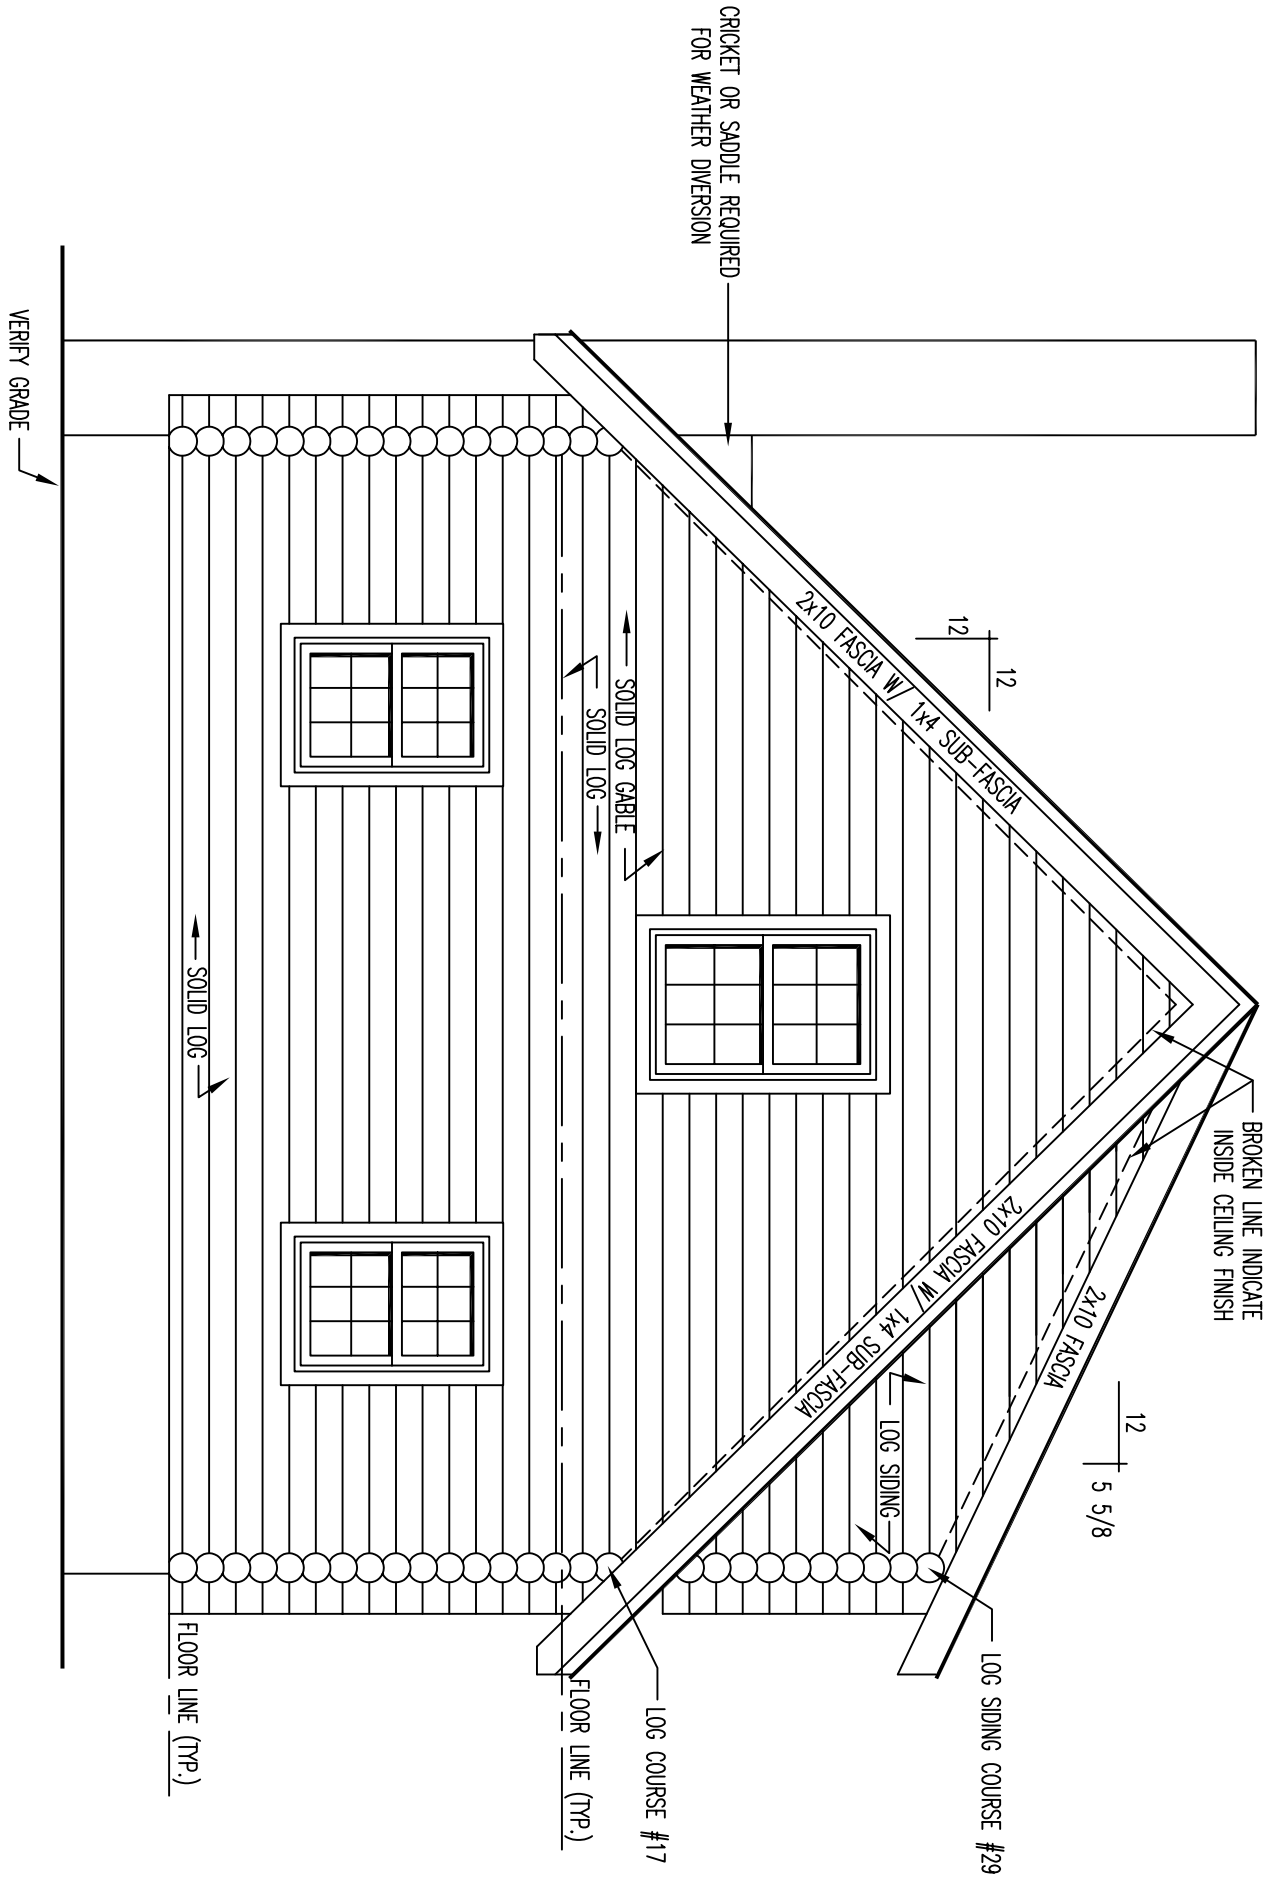


REAR ELEVATION

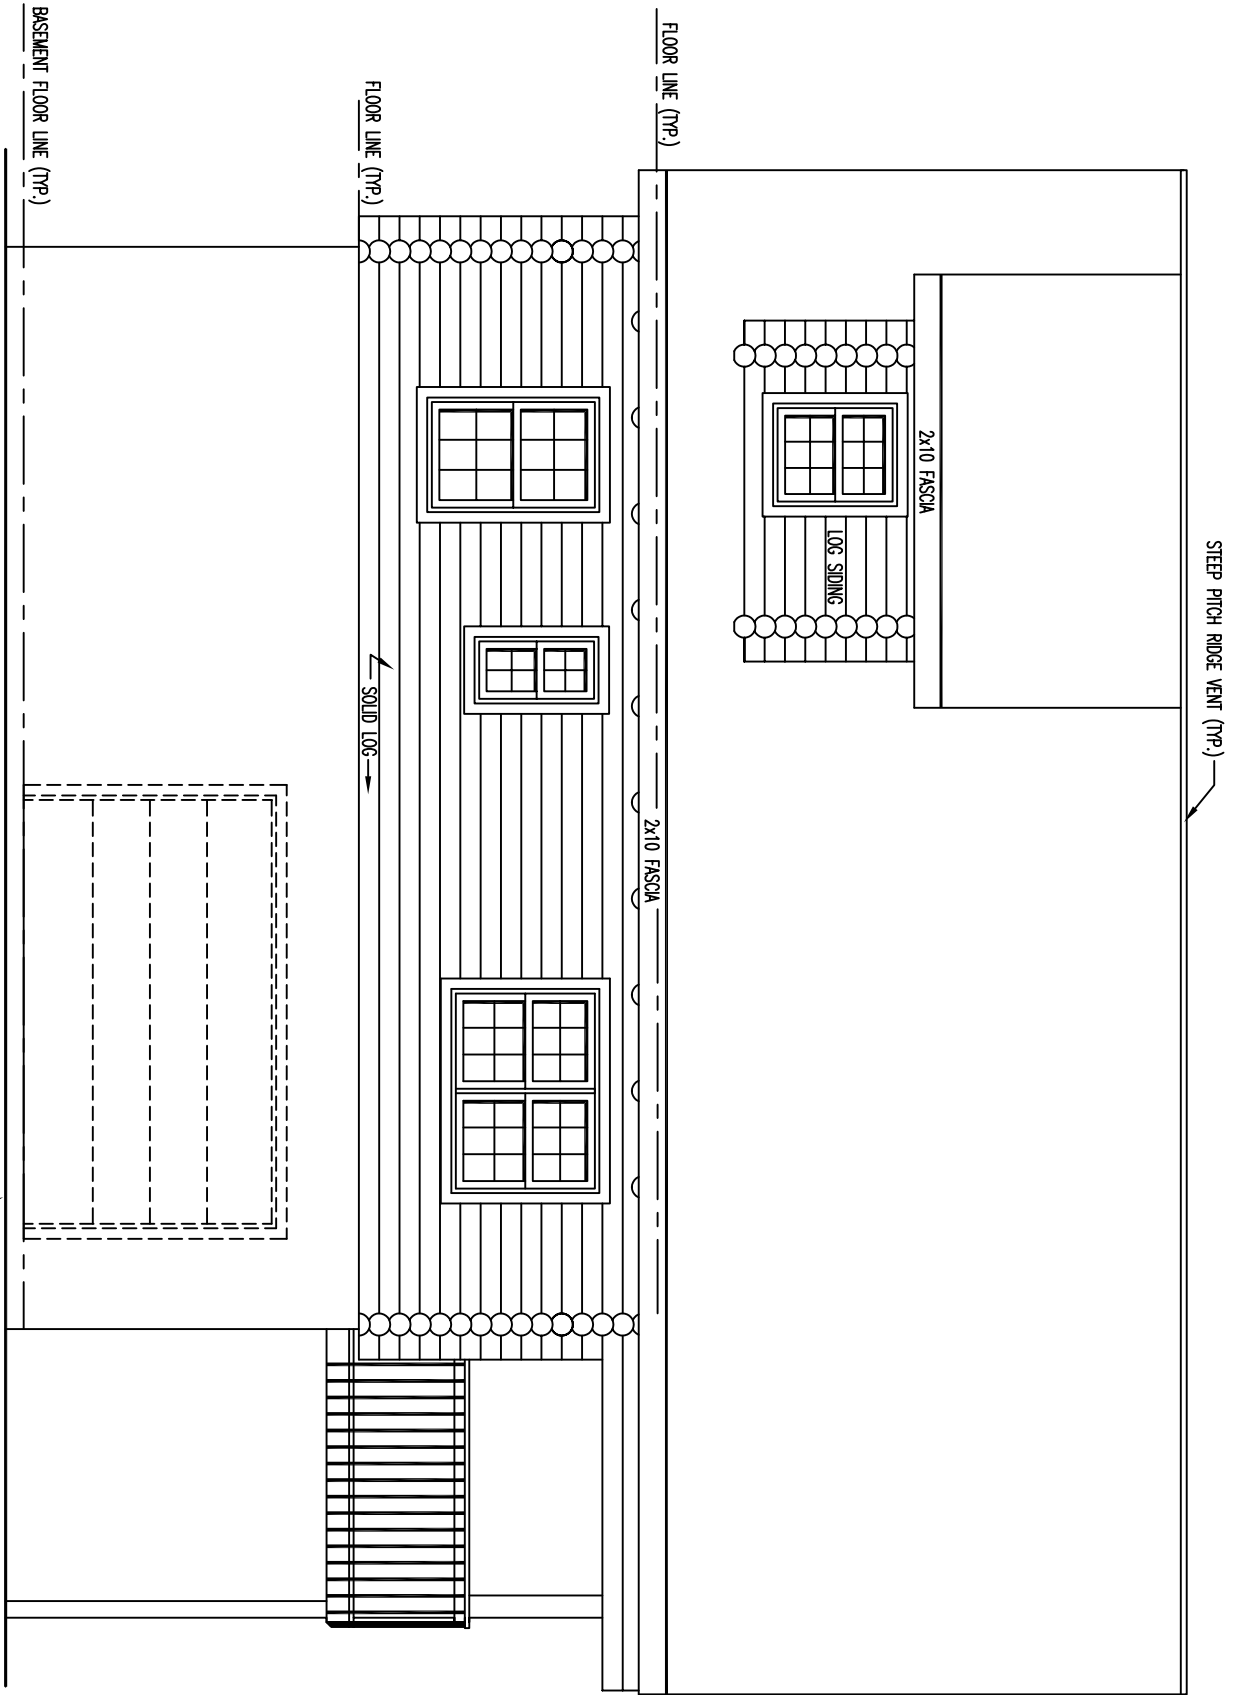

LEFT ELEVATION

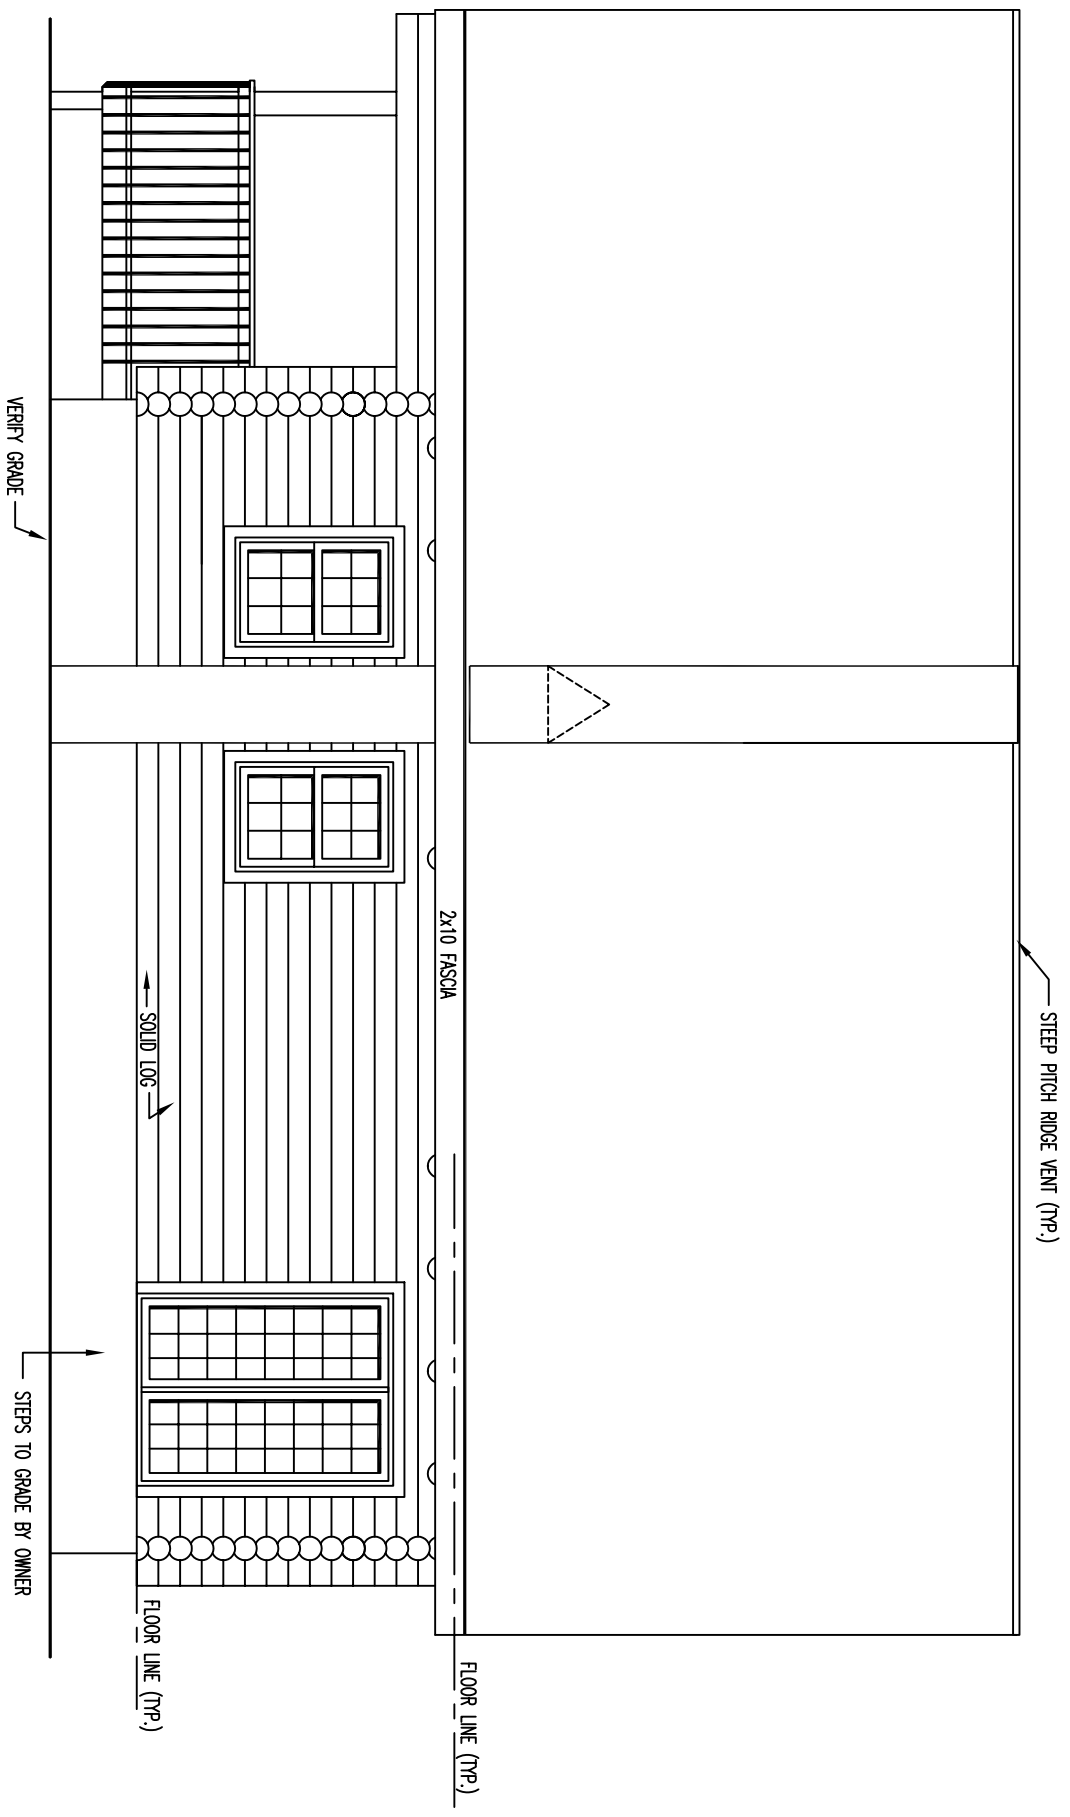


RIGHT ELEVATION

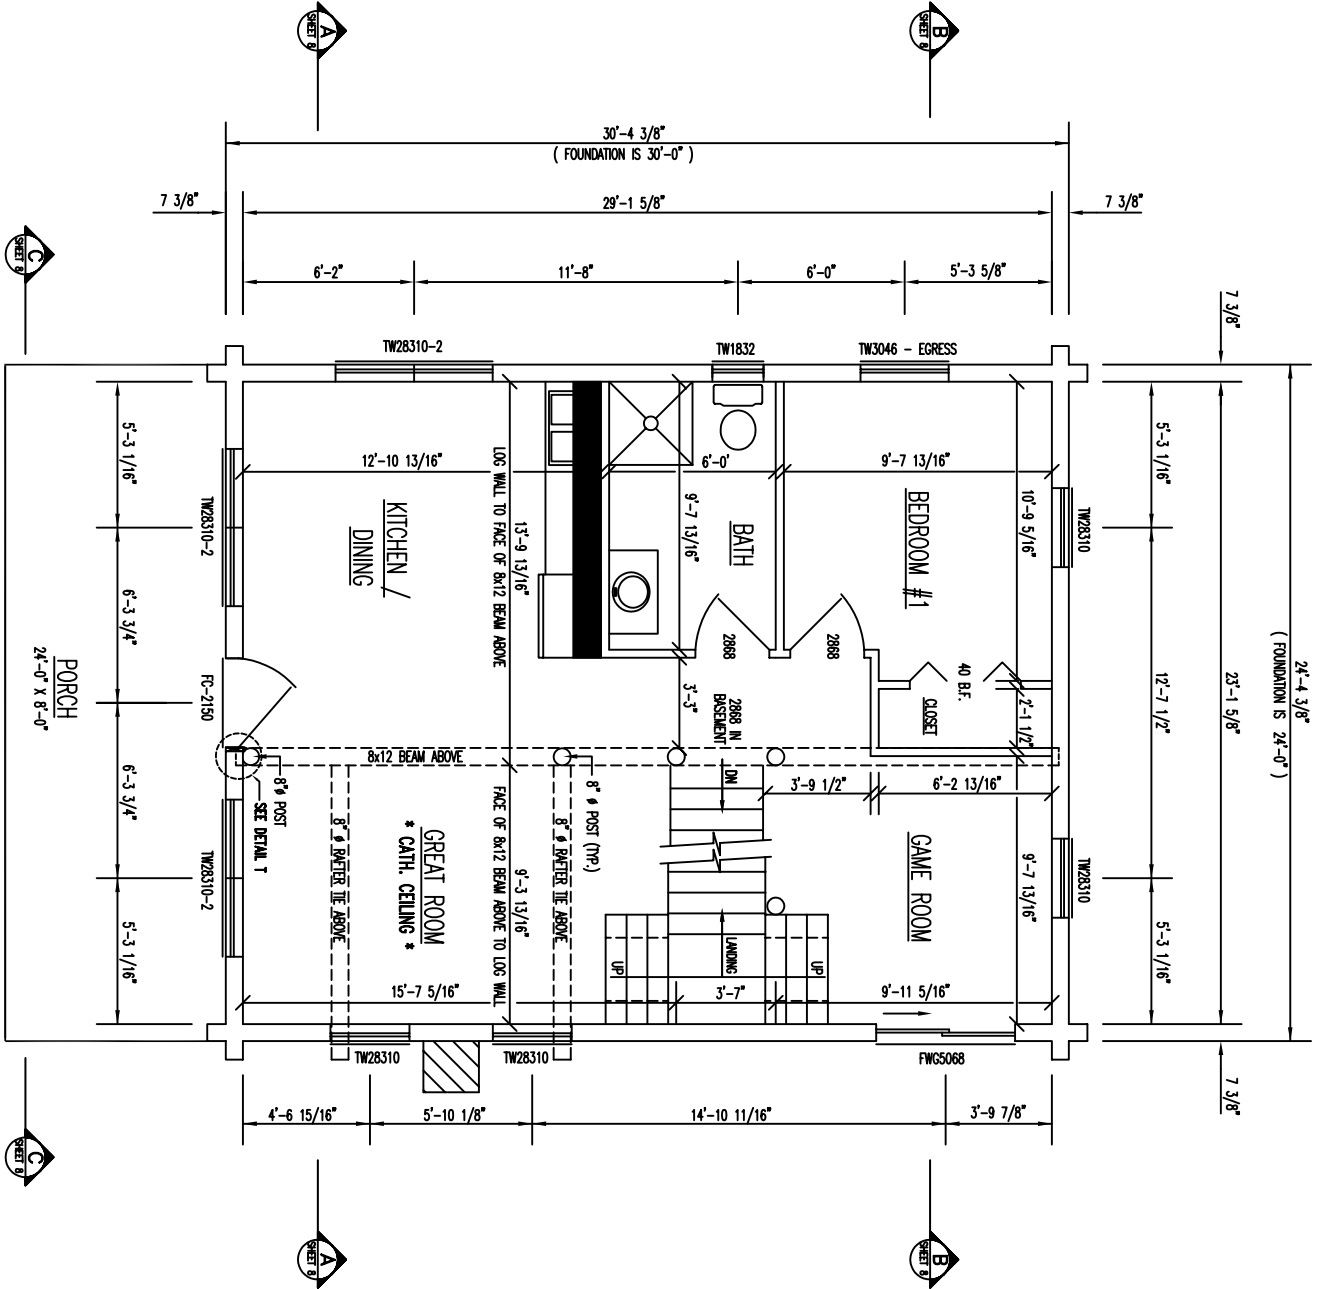

FLOOR PLAN 1ST LEVEL

FLOOR AREA = 720 SQ. FT.

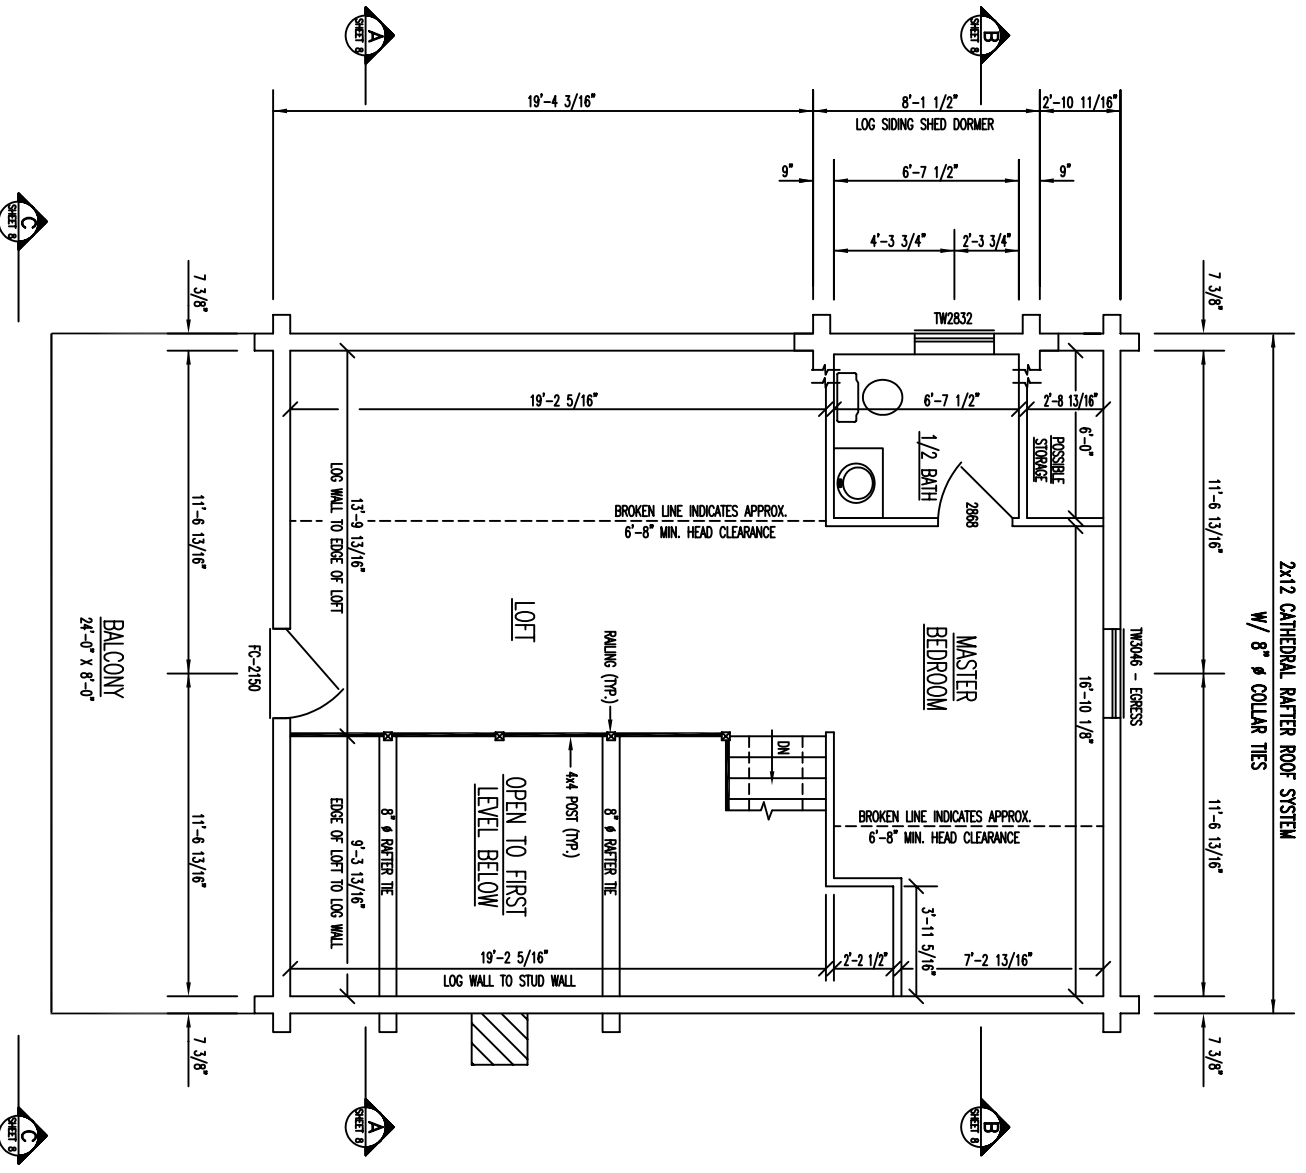

2x12 CATHEDRAL RAFTER ROOF SYSTEM
W/ 8" Ø COLLAR TIES

MASTER
BEDROOM

1/2 BATH

LOFT

BALCONY
24'-0" X 8'-0"

FLOOR PLAN 2nd LEVEL

FLOOR AREA = 540 SQ. FT.

