




• NOTE: •
 WINDOWS IN PARADES ARE
 4'-2" FROM FLOOR LINE

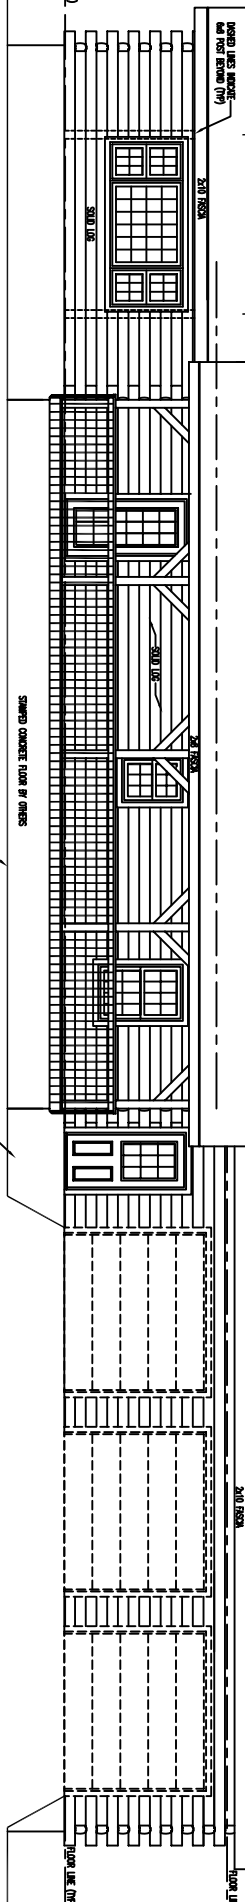


FRONT ELEVATION

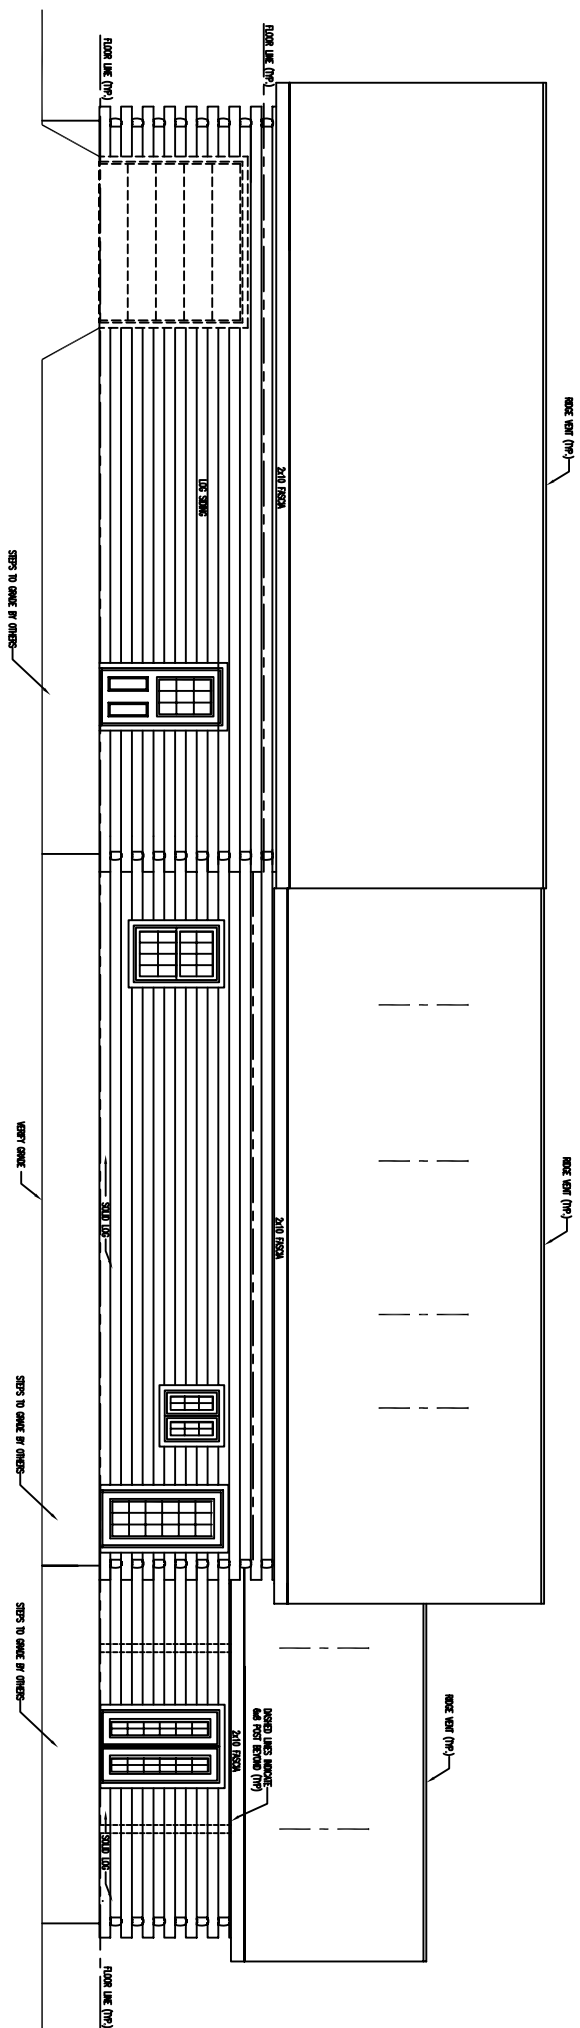


REAR ELEVATION

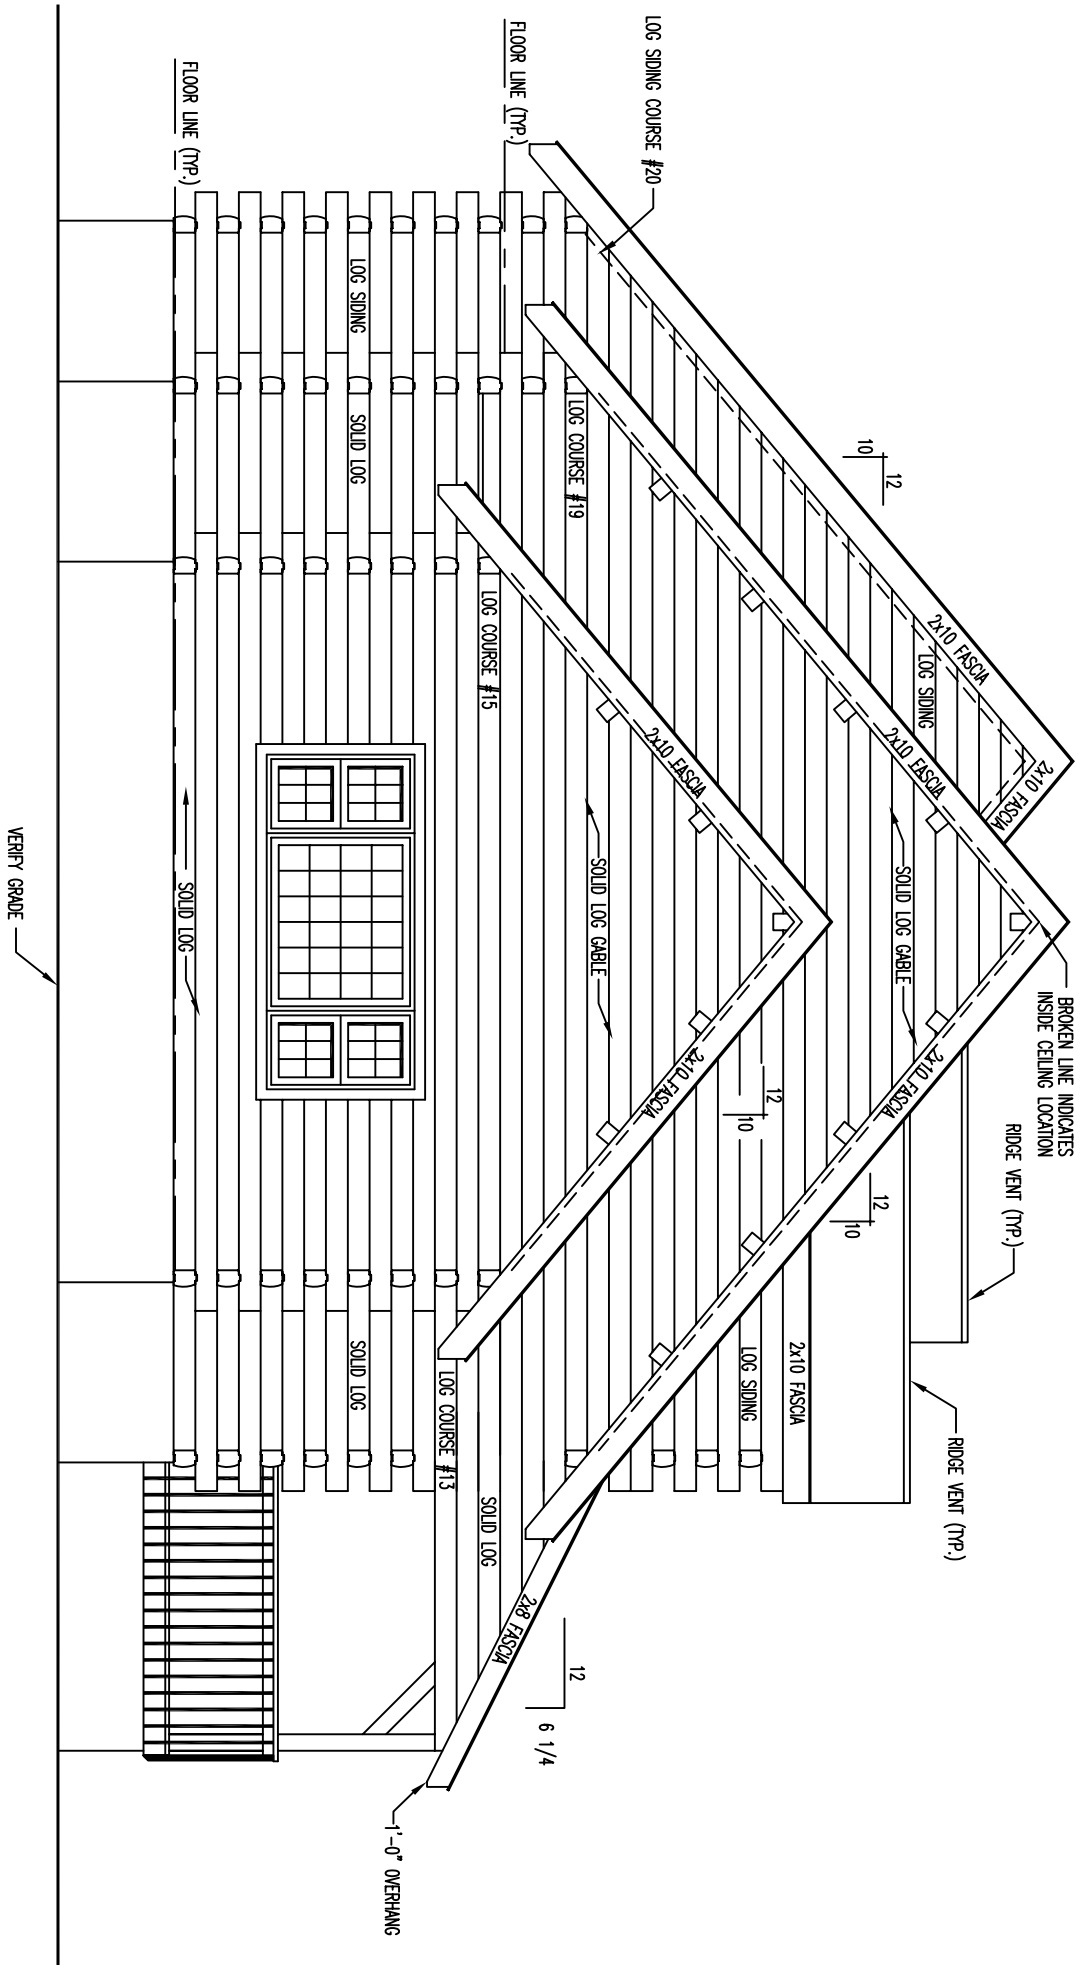

LEFT ELEVATION

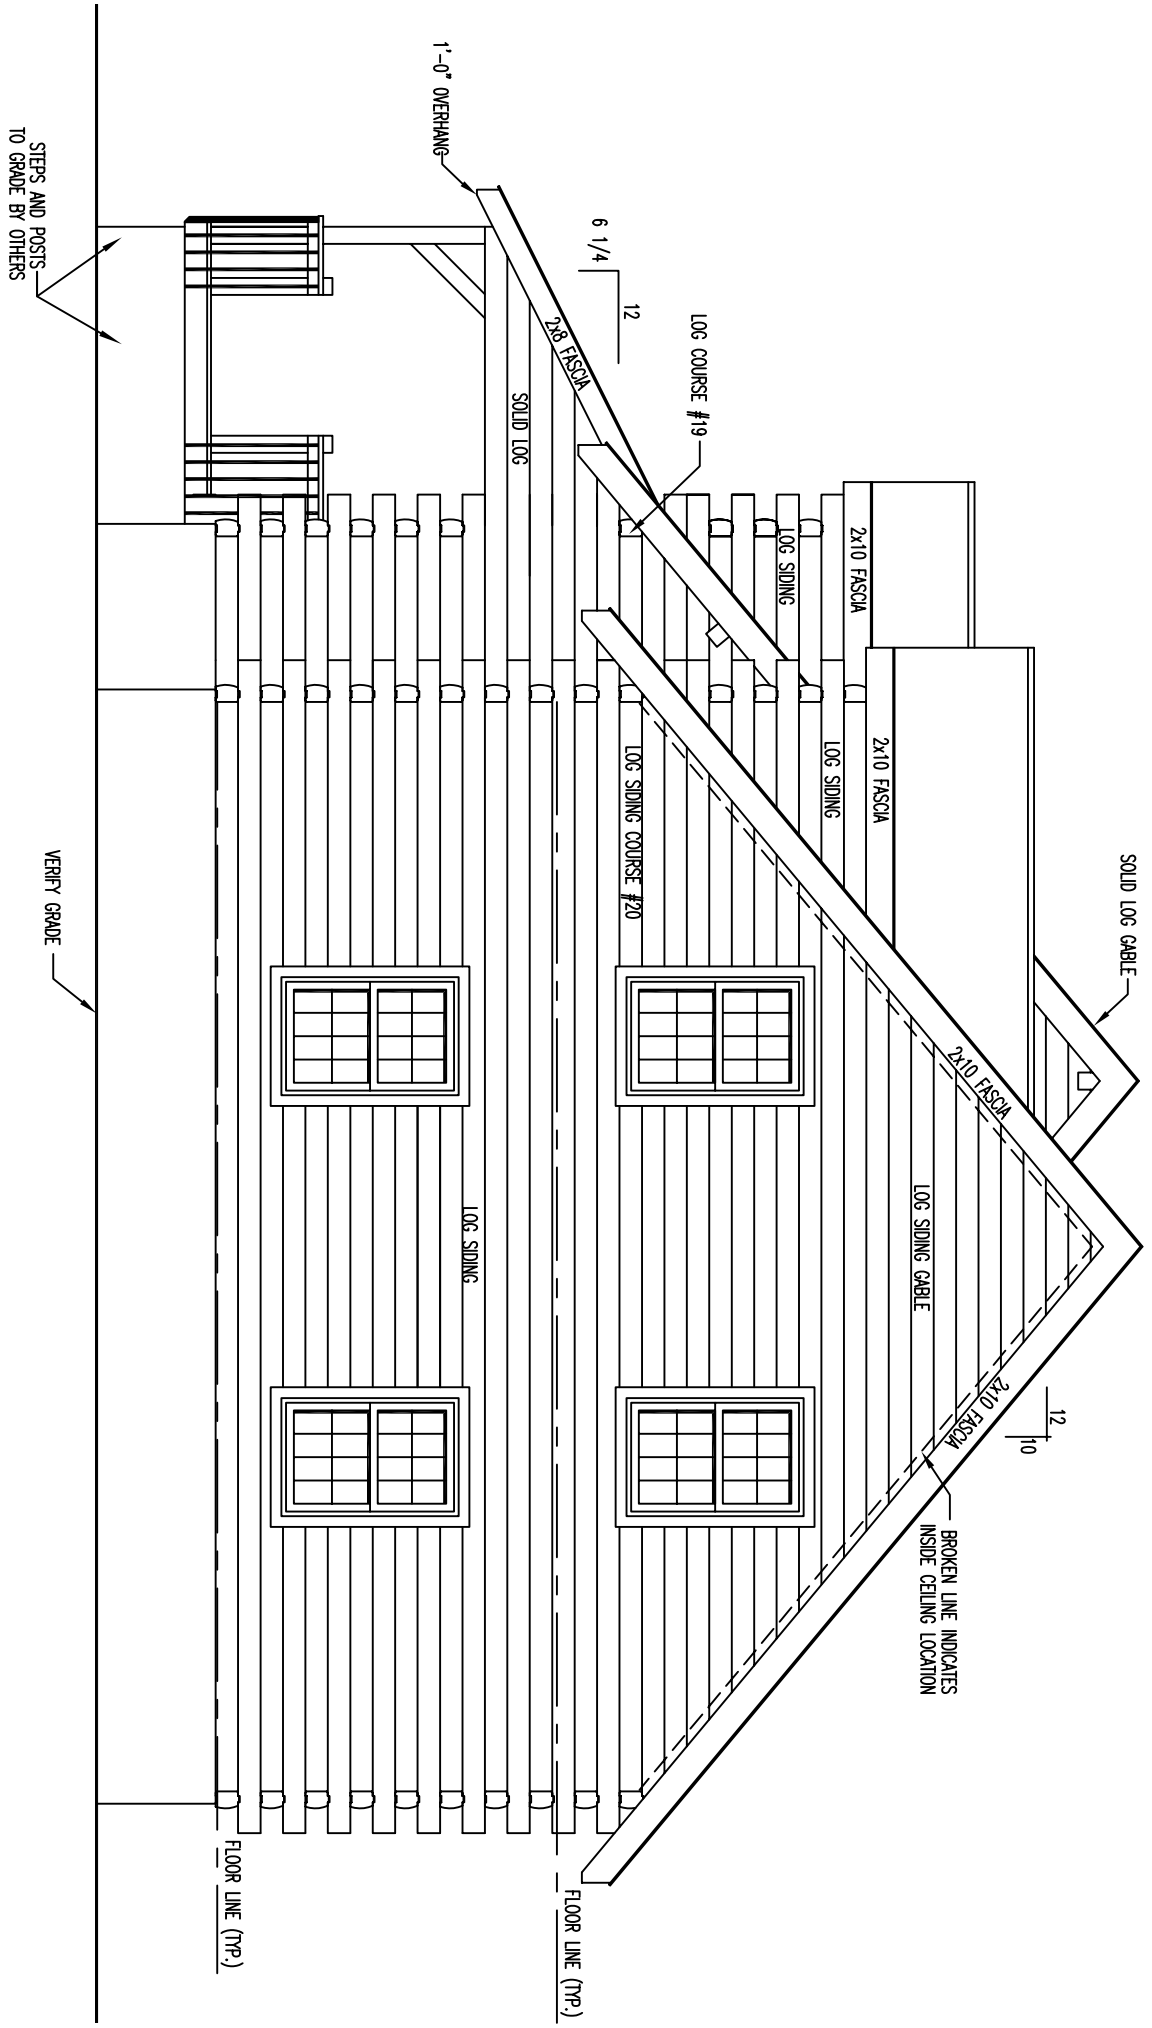


RIGHT ELEVATION

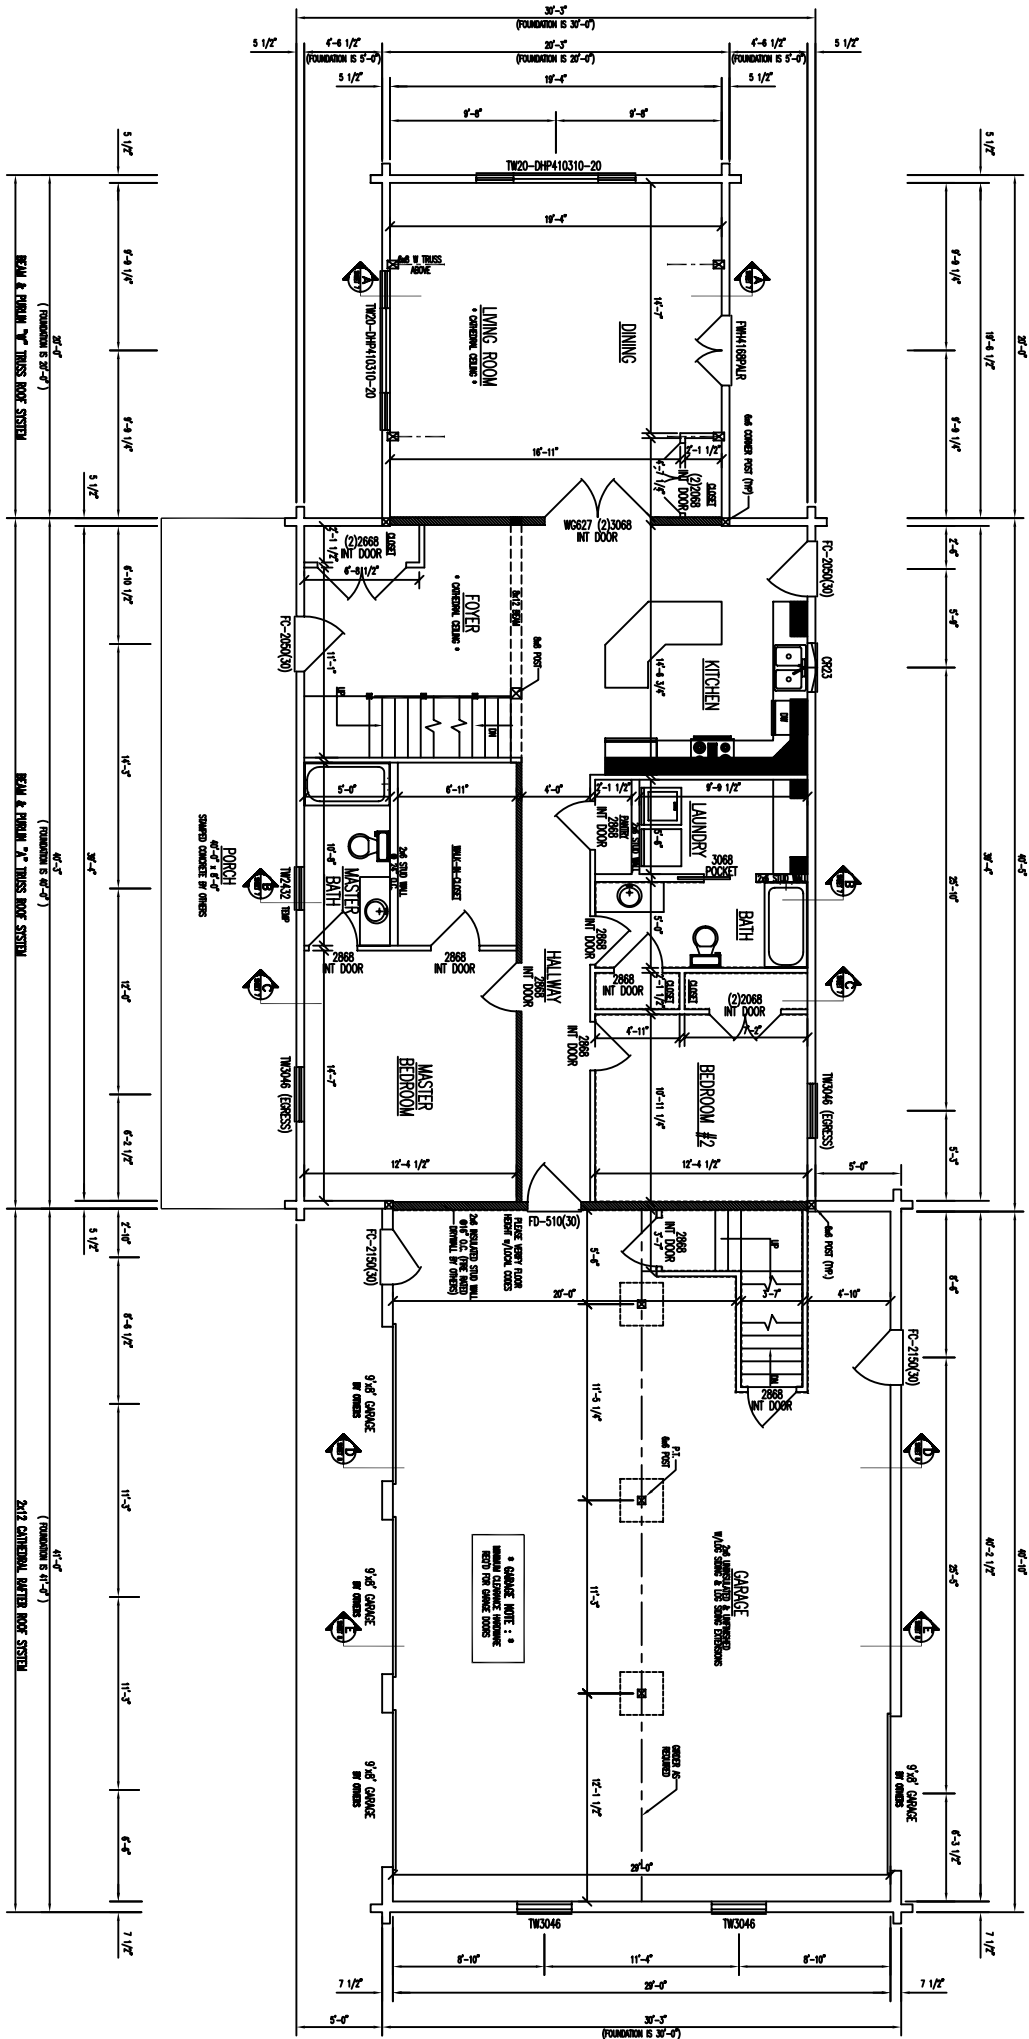

FLOOR PLAN 1st LEVEL

FLOOR AREA = 1,600 SQ. FT.

- INDICATES BEARING WALLS
- INDICATES DEMOLITION BY OTHERS

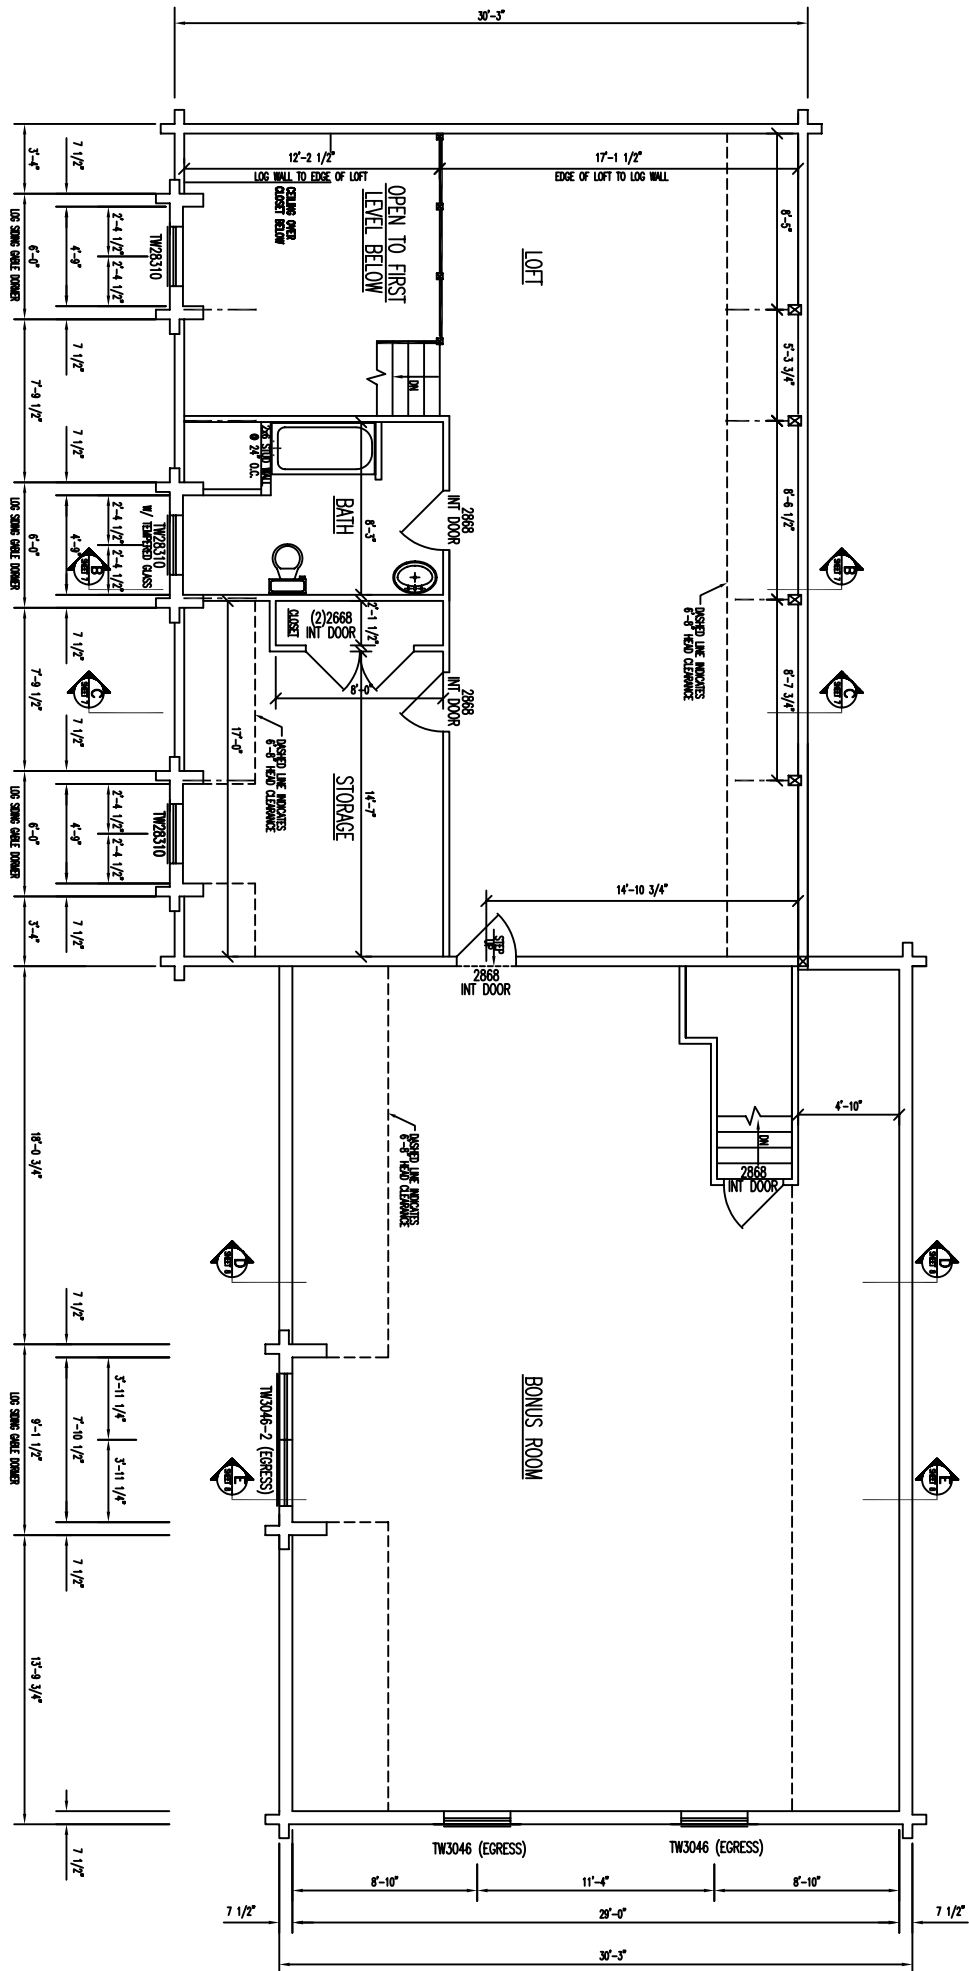

FLOOR PLAN 2nd LEVEL

FLOOR AREA = 2245 SQ. FT.