



FRONT ELEVATION

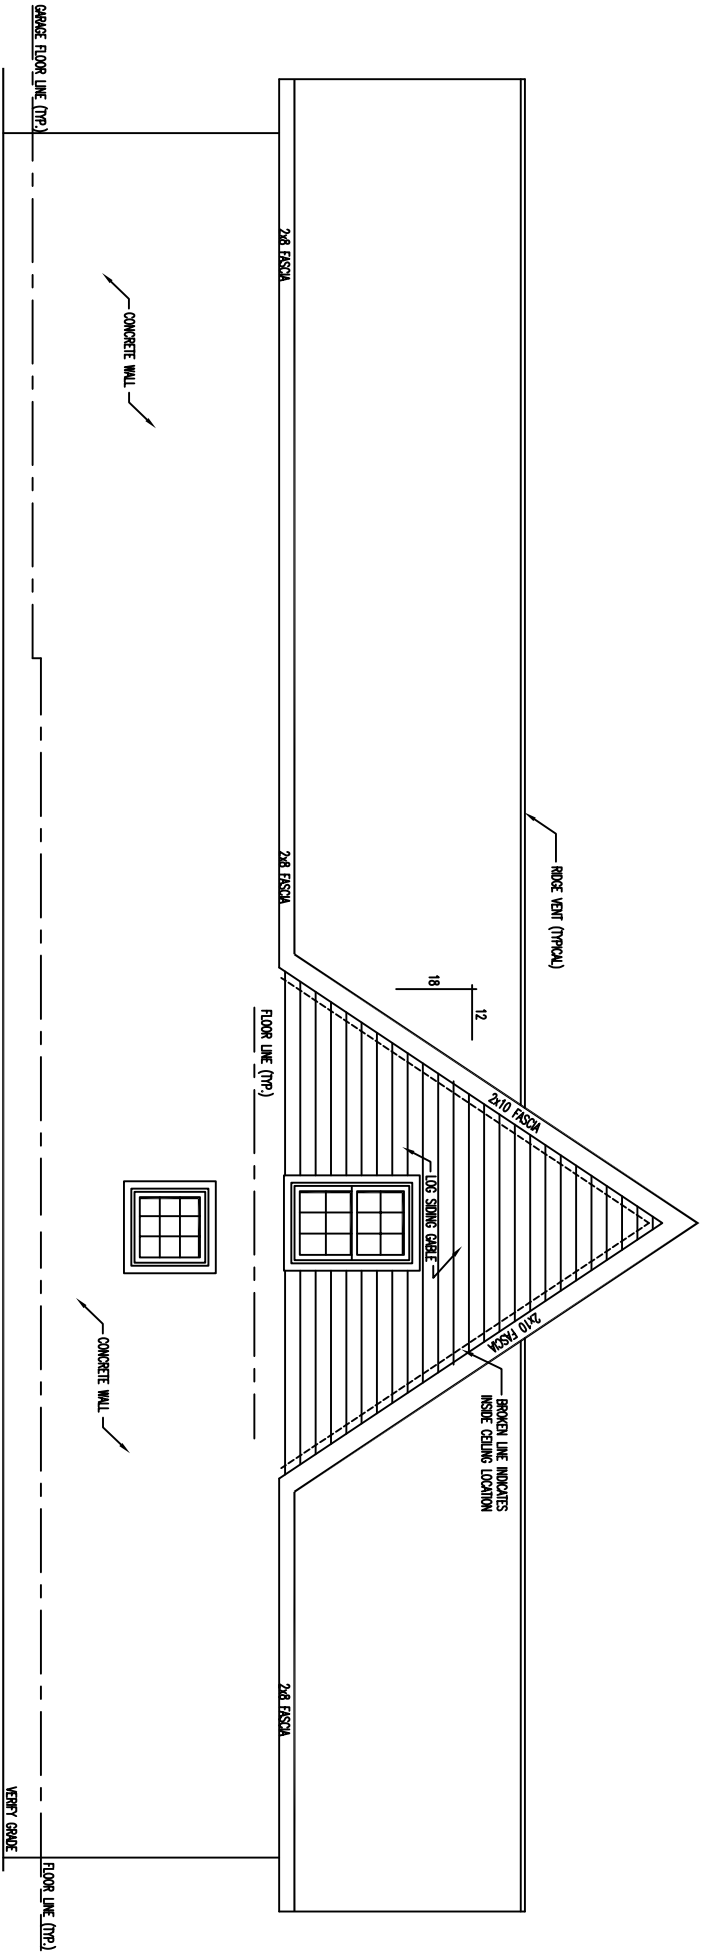

REAR ELEVATION

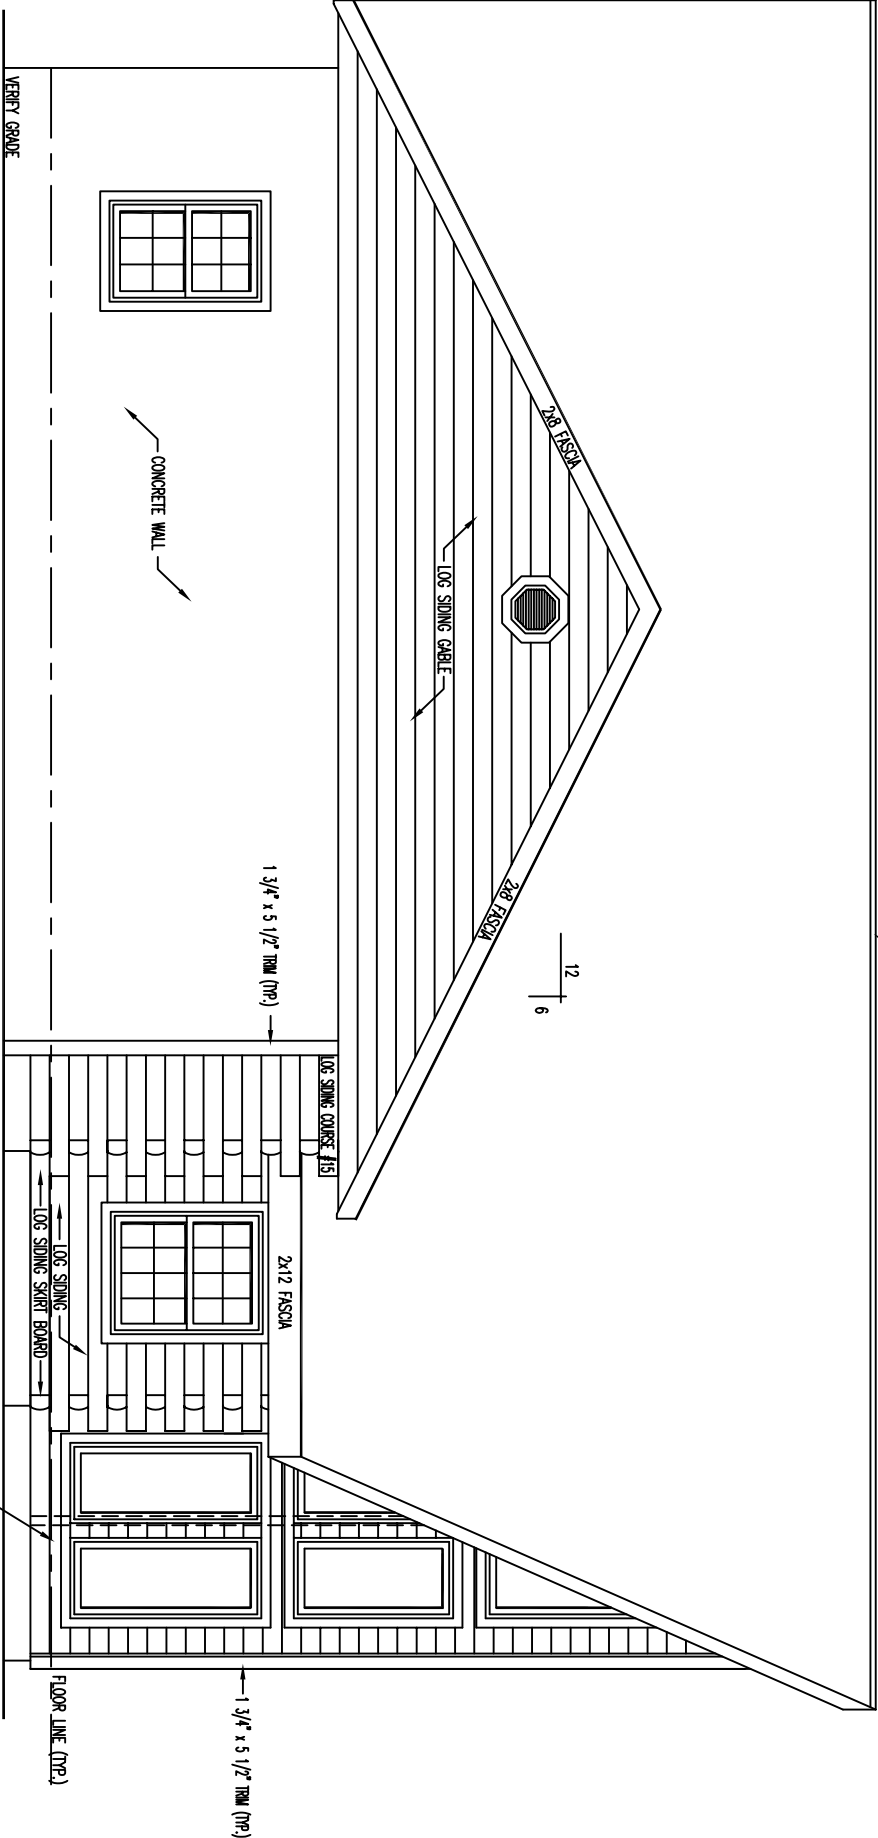

LEFT ELEVATION

STEEP PITCH RIDGE VENT (TYPICAL)

12
6

2x6 FASCIA

LOG SIDING GABLE

2x6 FASCIA

1 3/4" x 5 1/2" T&G (TP)

LOG SIDING COURSE #13

2x12 FASCIA

LOG SIDING SKIRT BOARD


BROKEN LINES INDICATE
6x8 POST BEYOND (TP)

1 3/4" x 5 1/2" T&G (TP)


FLOOR LINE (TP)

VEGETATION GRADE

CONCRETE WALL

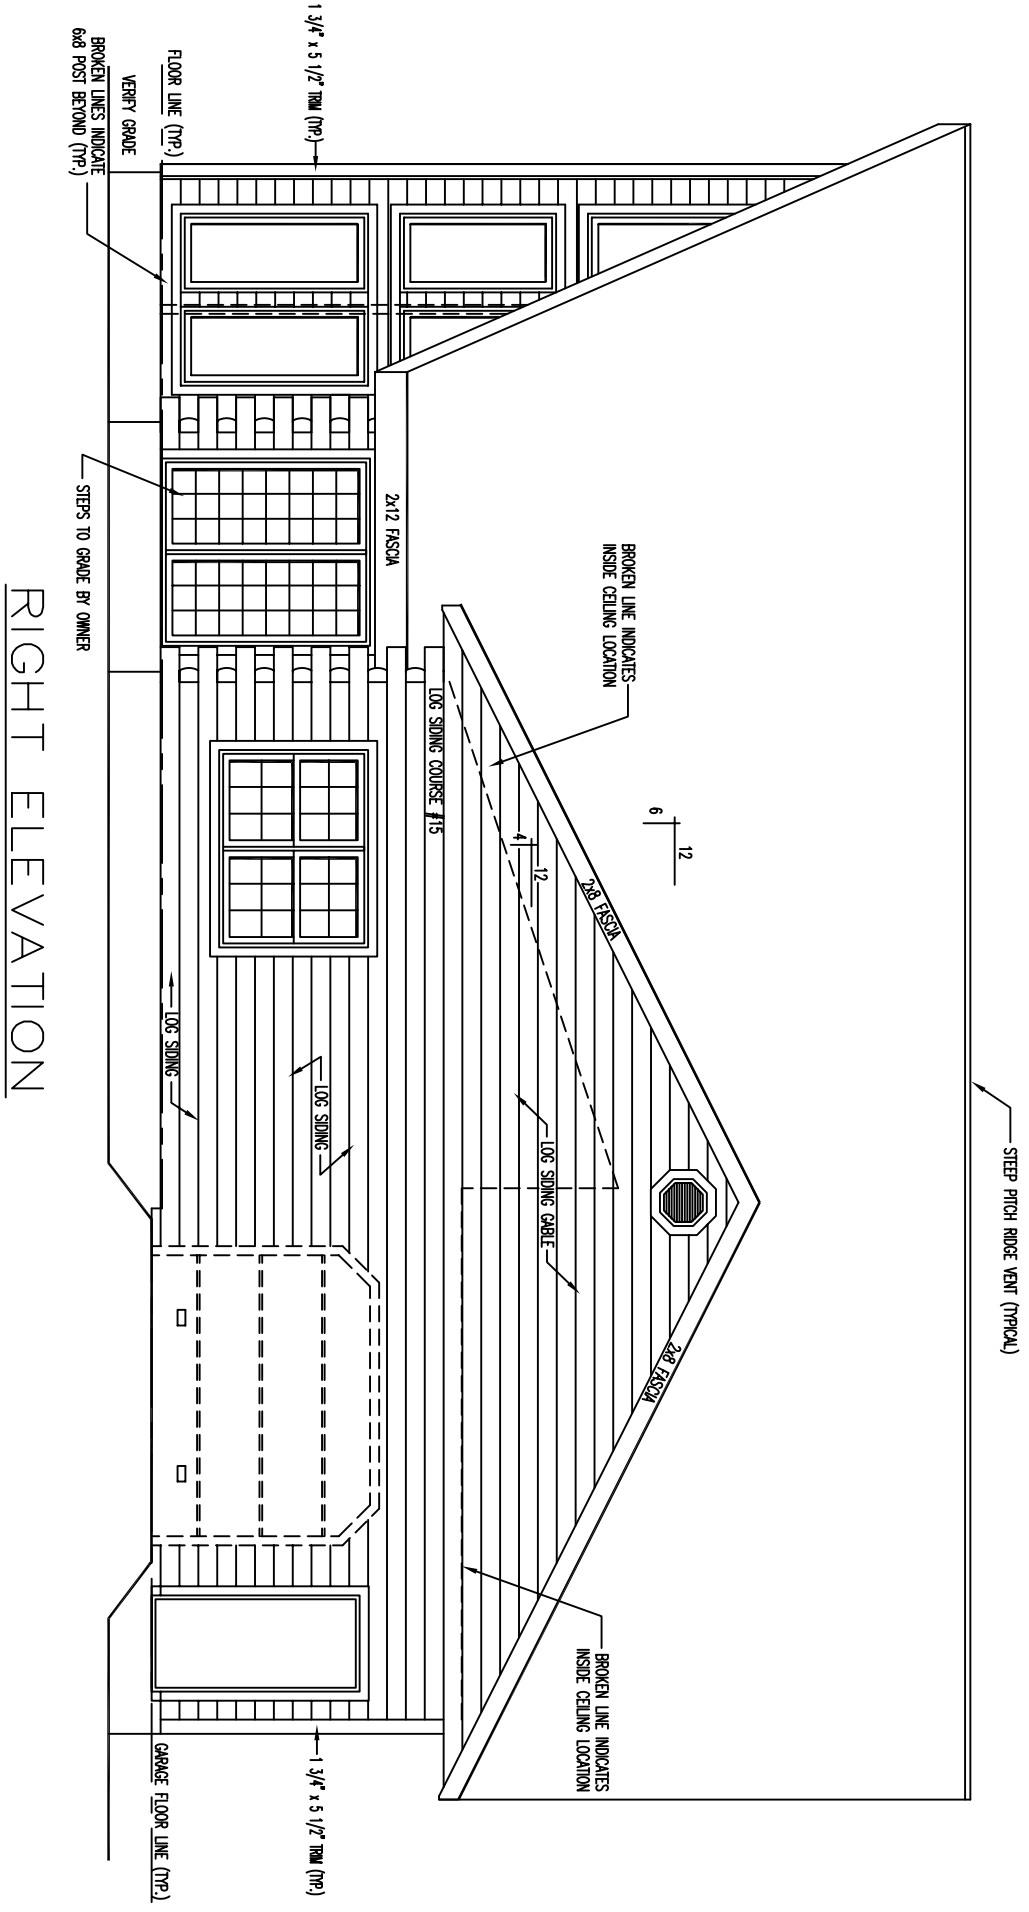

RIGHT ELEVATION

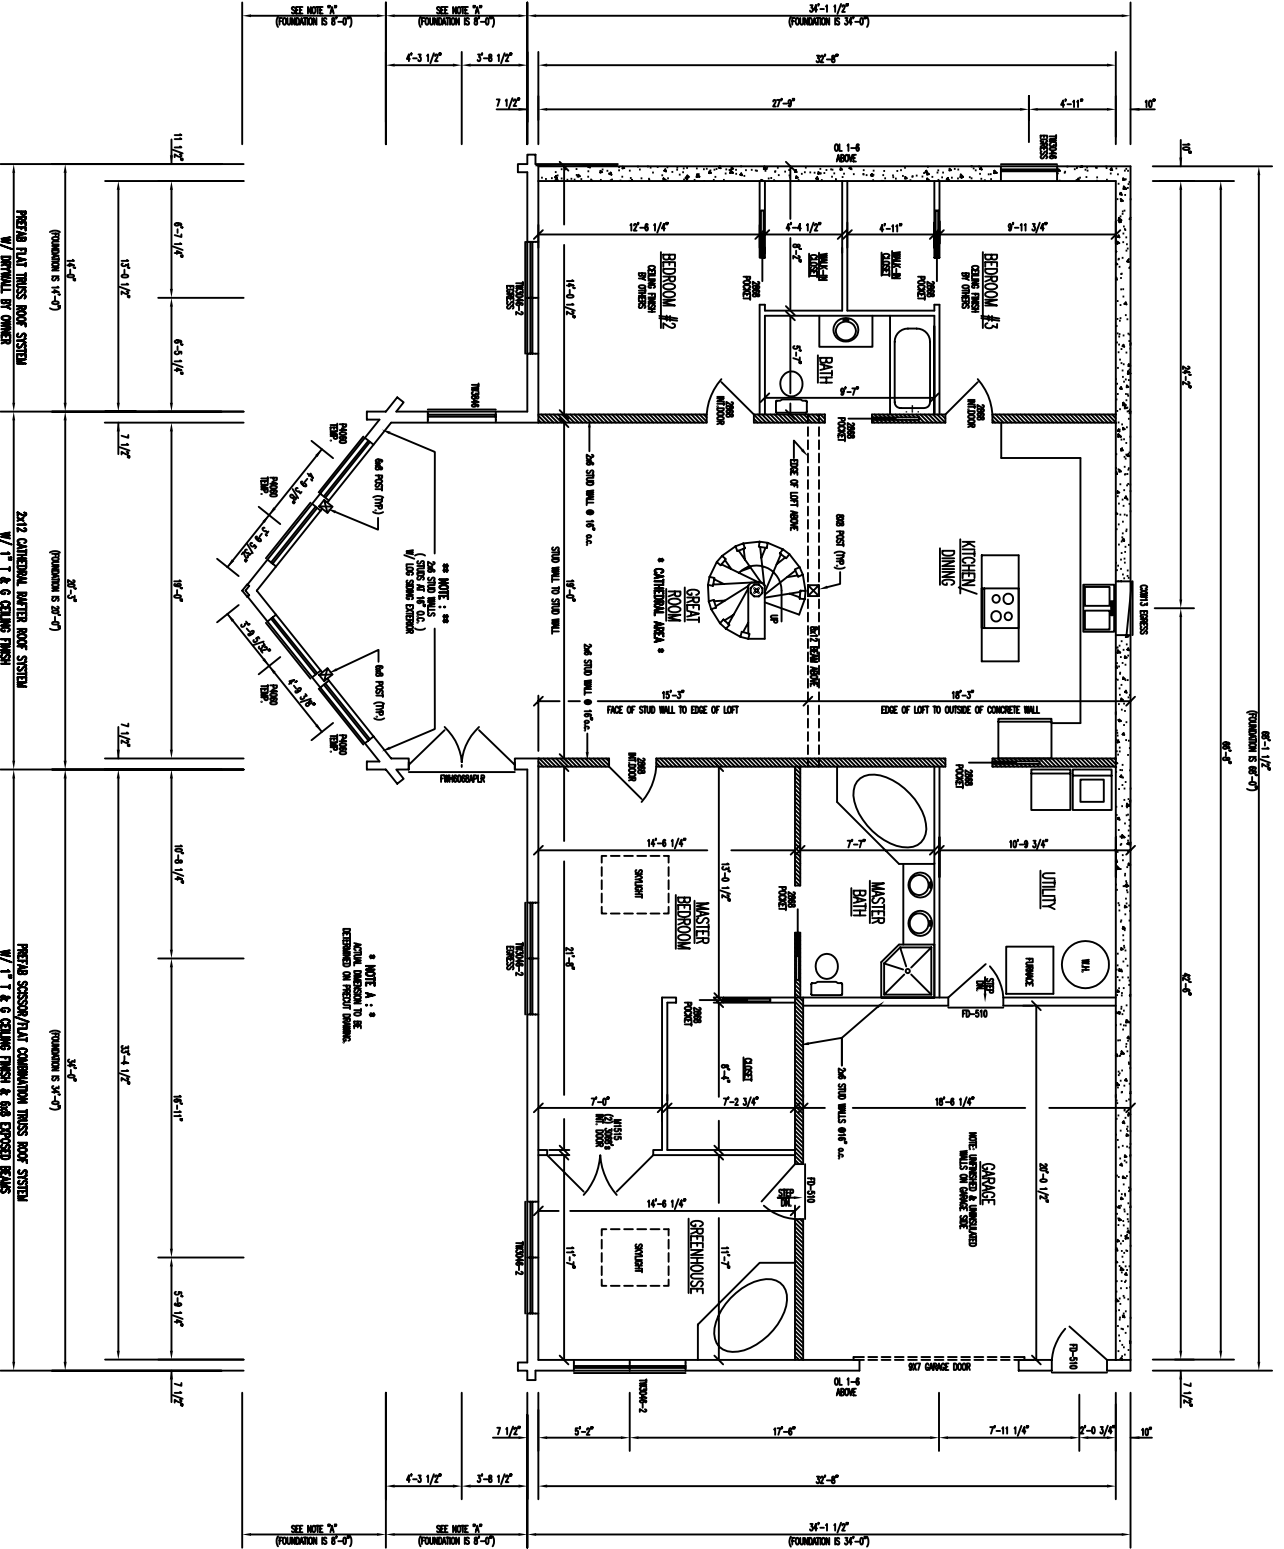


1st LEVEL FLOOR PLAN

FLOOR AREA = 2884 SQ. FT.

2884 SQ. FT. FLOOR AREA

- INDICATES INTERIOR BEARING WALLS

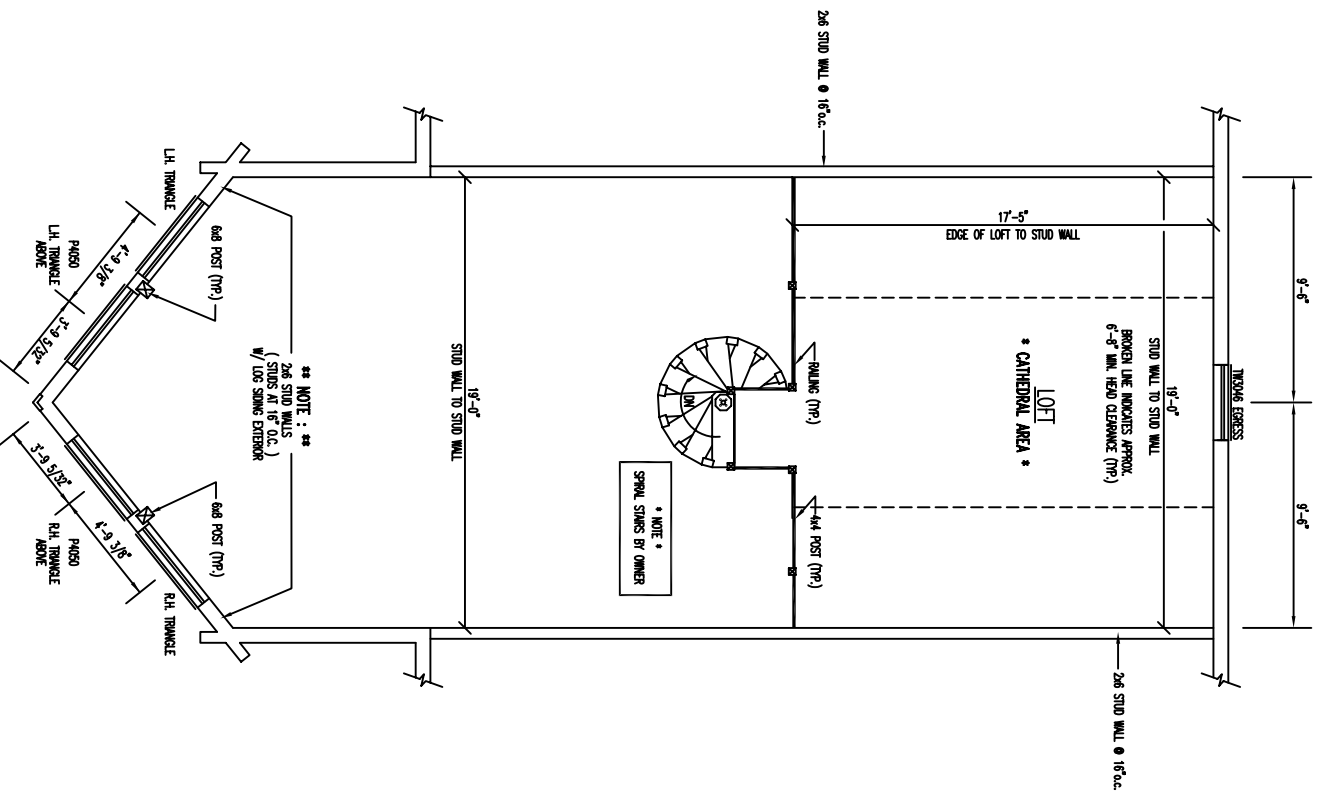

LOFT AREA FLOOR PLAN

FLOOR AREA = 371 SQ. FT.