

FRONT ELEVATION

STEPS AND POSTS TO GRADE BY OWNER

STEPS AND POSTS TO GRADE BY OWNER

* NOTE : *
PLEASE VERIFY SIZE OF SWELIGHT

ROOF RISE (TYPICAL)

BRONCH LINE INDICATES INSIDE CEILING LOCATION

SHEDDISH CORE TRIM BOARD

ROOF RISE (TYPICAL)

FLOOR LINE (TYPICAL)

VERTICAL GRADE

2x6 STUDS

SOLID LOG


LOG SHING COURSE #1-3

LOG SHING COURSE

2x12 RAFTERS

2x6 STUDS


SOLID LOG

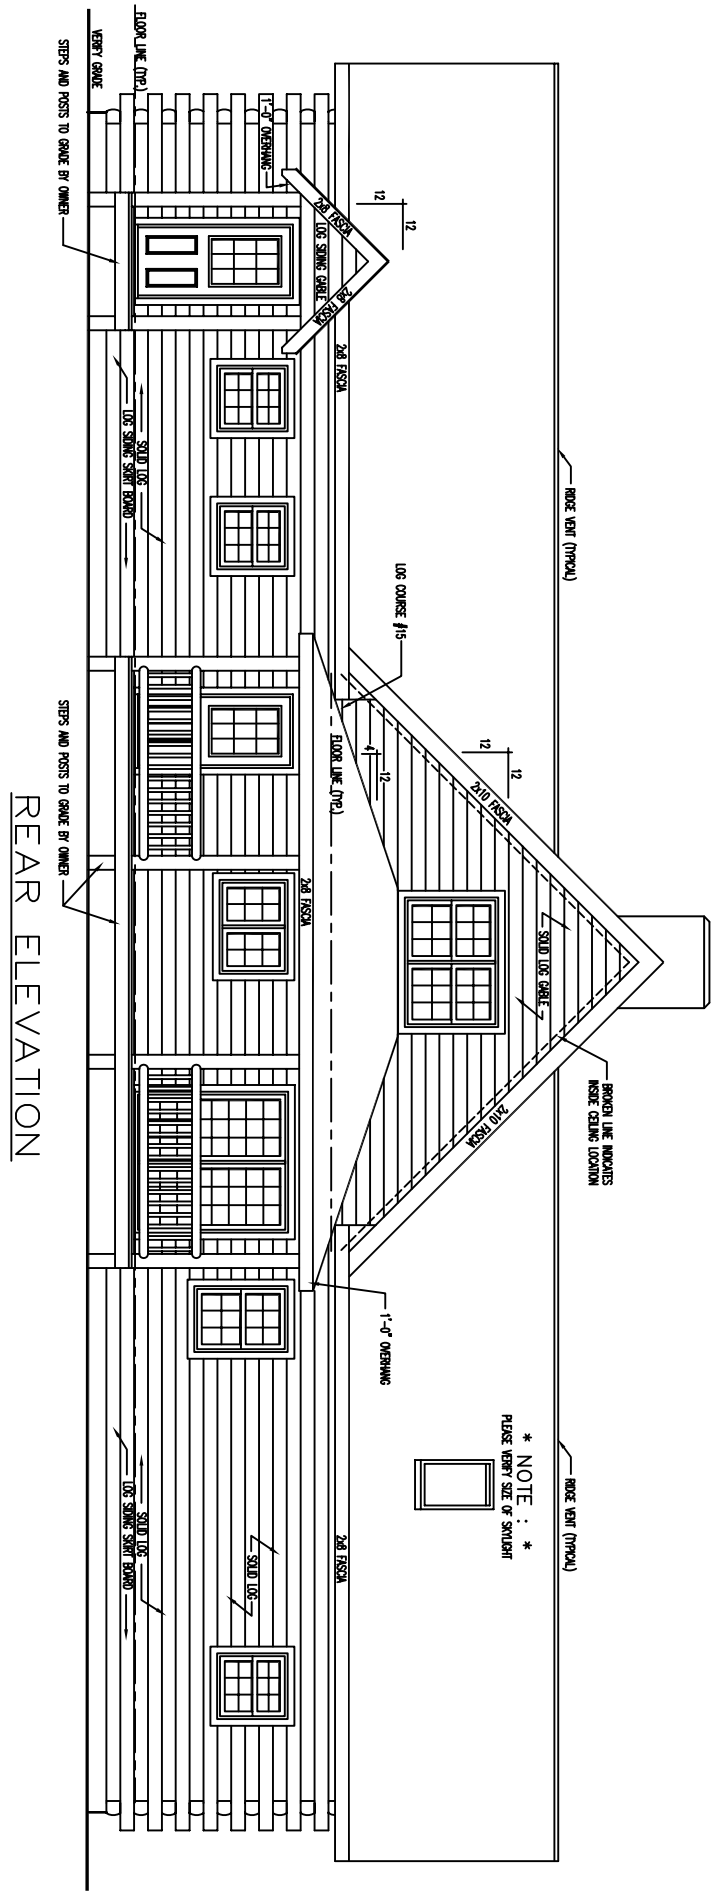

REAR ELEVATION

* NOTE : *
PLEASE REFER SIZE OF SYMBOL



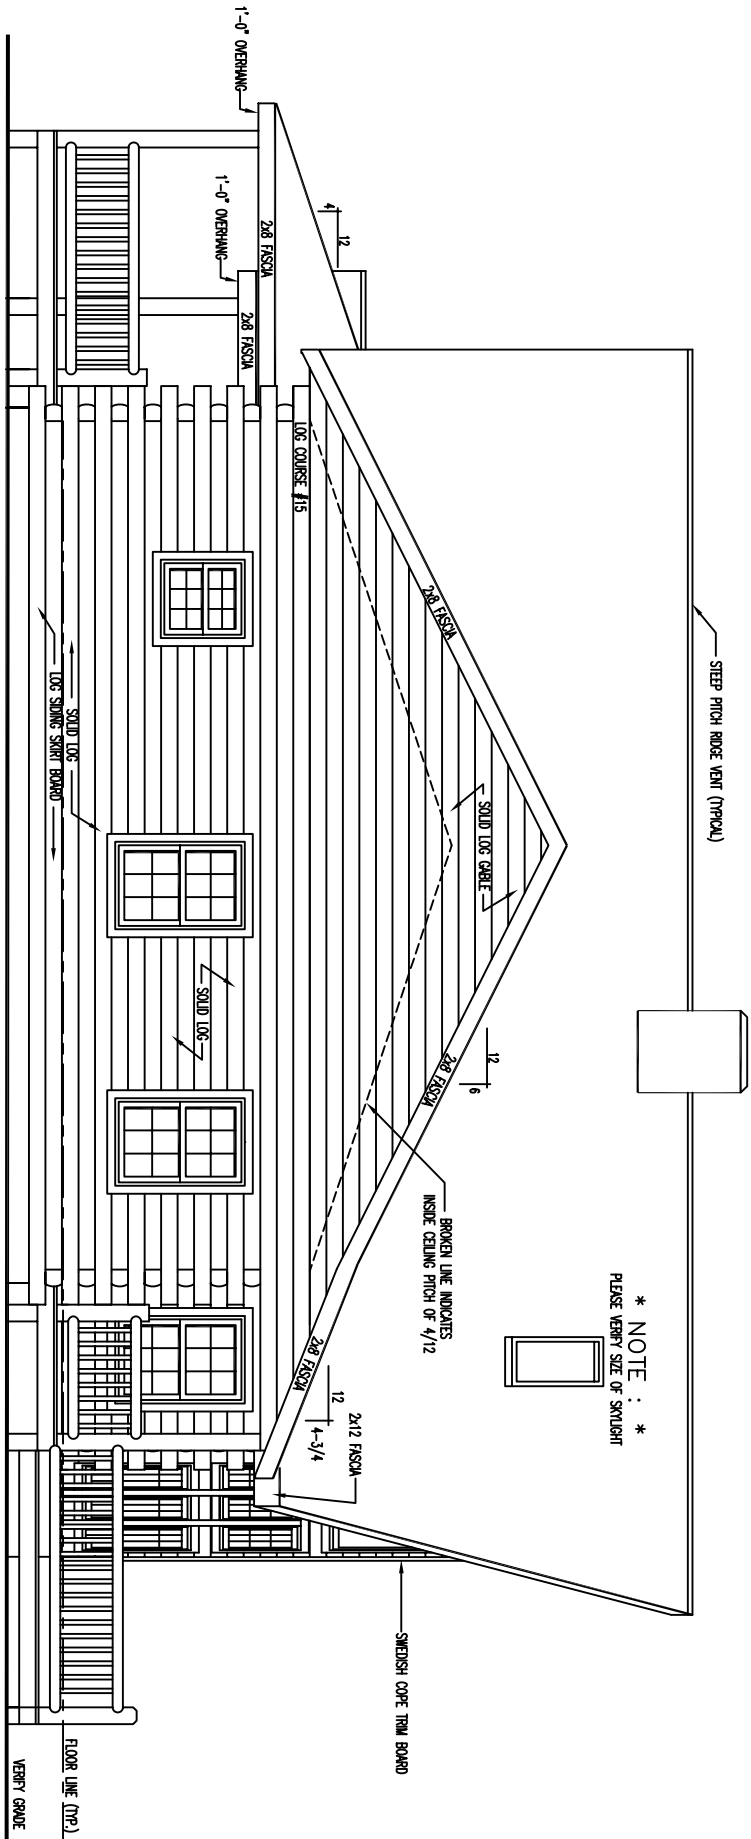

STEEP PITCH ROOF VENT (TYPICAL)

* NOTE : *
PLEASE VERIFY SIZE OF SWTLIGHT

LEFT ELEVATION

FLOOR LINE (TYP.)
VEERY GRADE

SWEDISH COPE TRIM BOARD

LOG COURSE #15

SOLID LOG
LOG SWING SHIRT BOARD

SOLID LOG

1-0" OVERHANG

1-0" OVERHANG

2x8 FASCIA

2x8 FASCIA

2x8 FASCIA

2x8 FASCIA

2x8 FASCIA

2x8 FASCIA

2x12 FASCIA

2x12 FASCIA

2x12 FASCIA

2x12 FASCIA

4


12

12

6


12

4-3/4

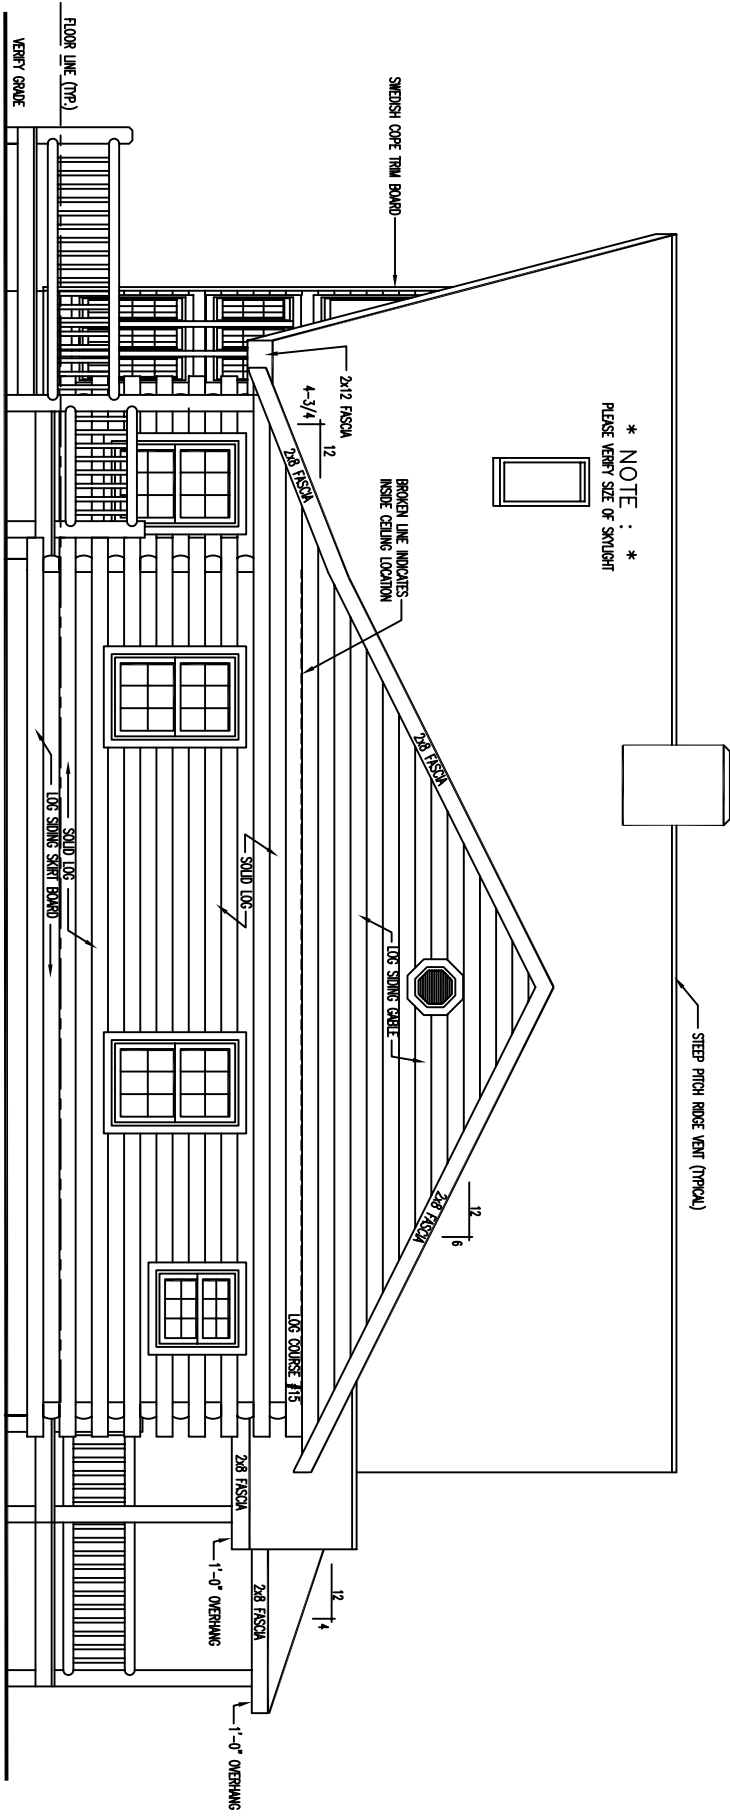

* NOTE : *
PLEASE VERIFY SIZE OF SWYLIGHT

RIGHT ELEVATION

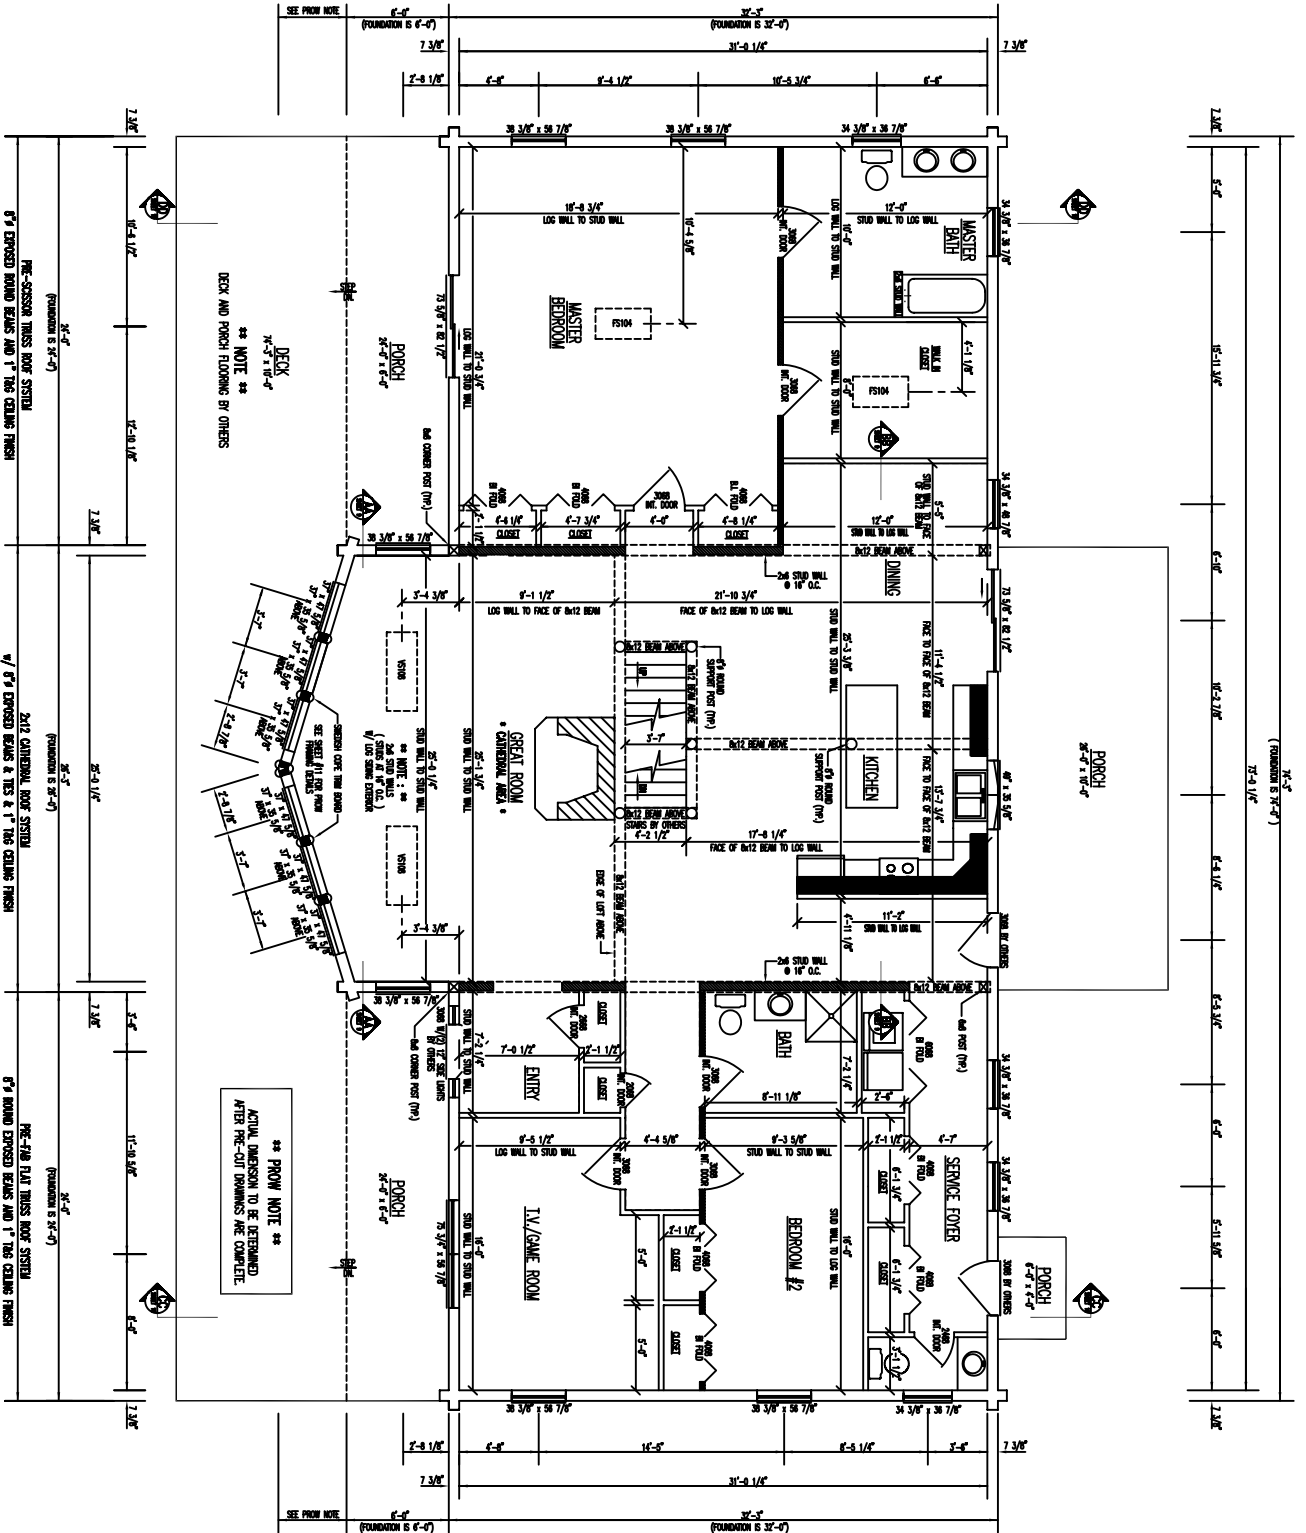

FLOOR PLAN 1st LEVEL

FLOOR AREA = 2,576 SQ. FT.


- INDICATES BEARING WALLS
- INDICATES PARTITION WALLS REQUIRED TO SUPPORT NON-STRUCTURAL EXPOSED BEAMS

**** PROW NOTE ****
ACTUAL DIMENSION TO BE DETERMINED AFTER PRE-CUT DIMENSIONS ARE COMPLETE

**** NOTE ****
DECK AND PORCH FLOORING BY OTHERS

* NOTE : *

LOFT WINDOW WAS RAISED UP ONE LOG COURSE TO ACCOMMODATE PORCH ROOF HEIGHT. WINDOW IS 3'-2" FROM TOP OF SIBERLOO TO BOTTOM OF WINDOW PLEASE VERIFY CHANGE

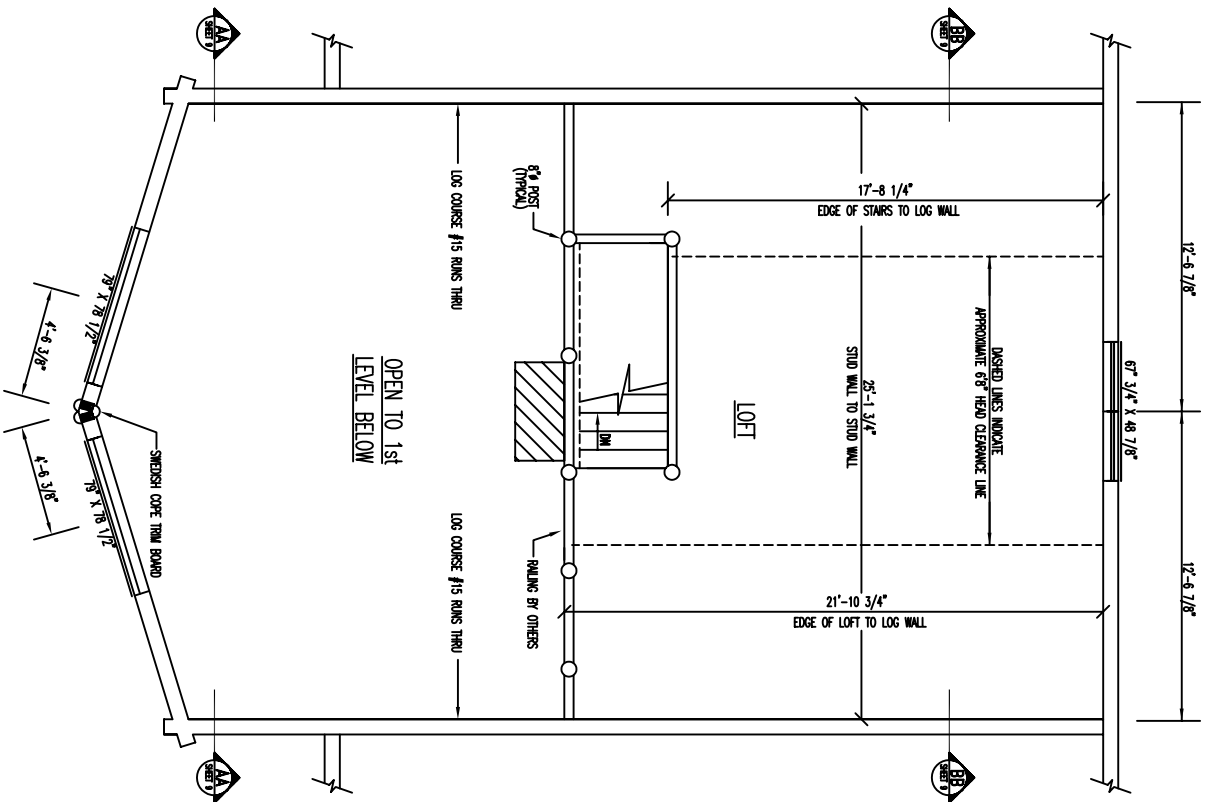

FLOOR PLAN 2nd LEVEL

FLOOR AREA = 587 SQ. FT.