



FRONT ELEVATION

** NOTE: **


EXTERIOR WINDOW TRIM REQUIRED AROUND PERIMETER OF TRAPEZOIDAL WINDOWS AND EXTERIOR TRIM REQUIRED BETWEEN WINDOWS AND BEA BETWEEN WINDOWS IS LOG SIDING - SEE TRAPEZOID WINDOW DETAILS FOR ADDITIONAL INFORMATION.

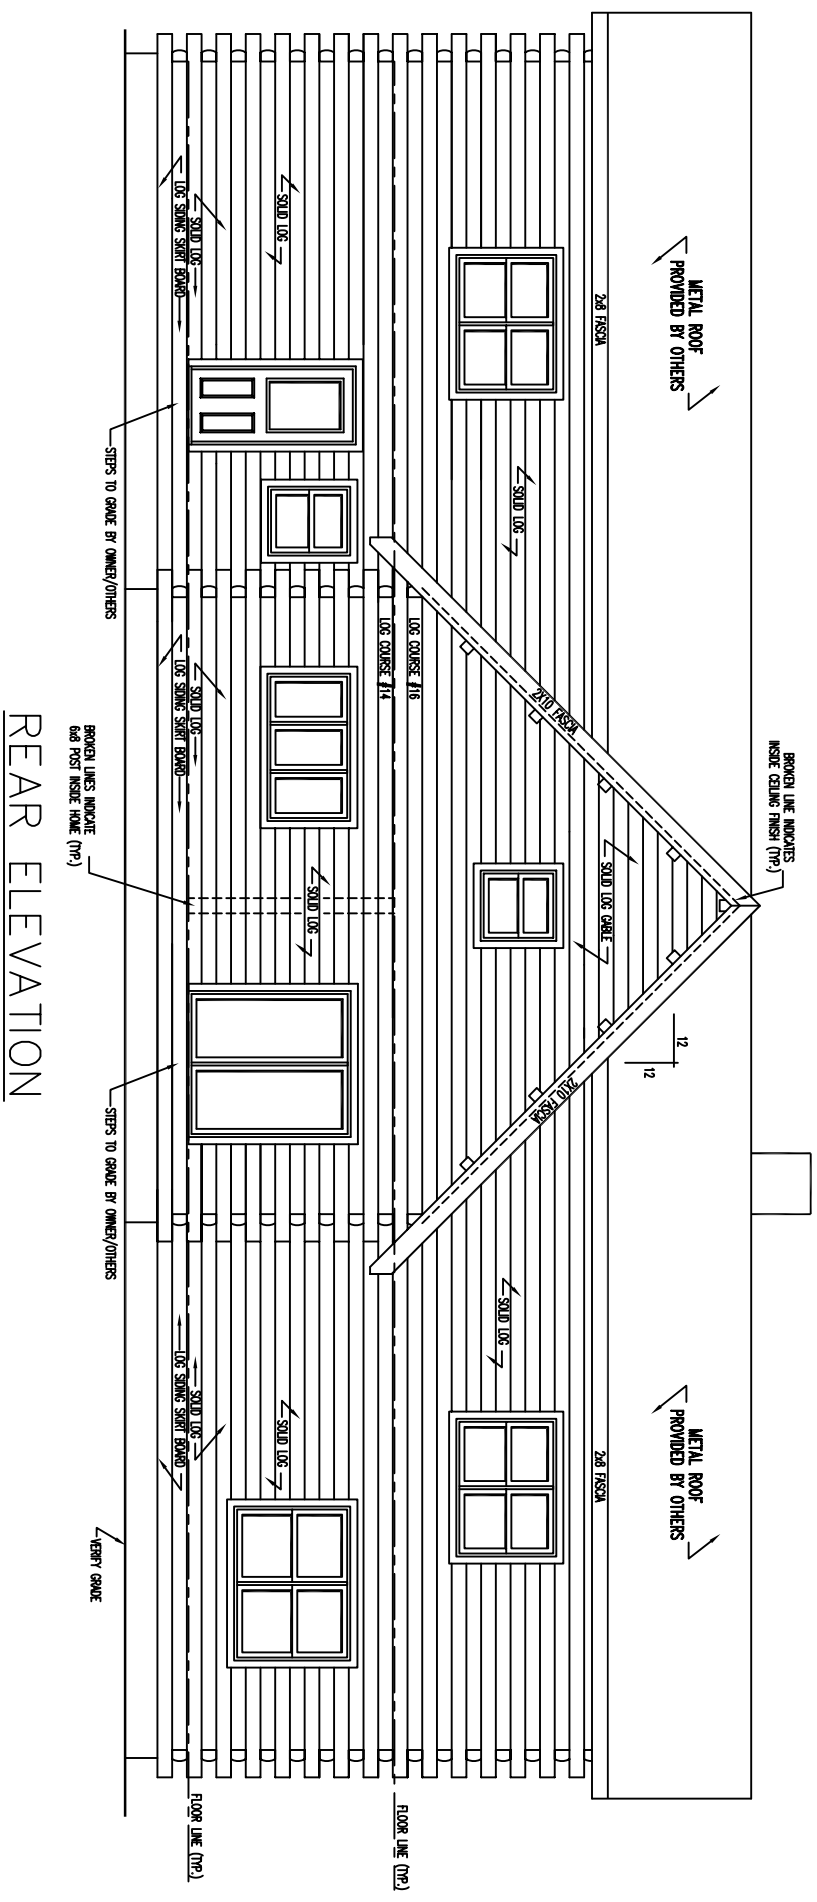


REAR ELEVATION

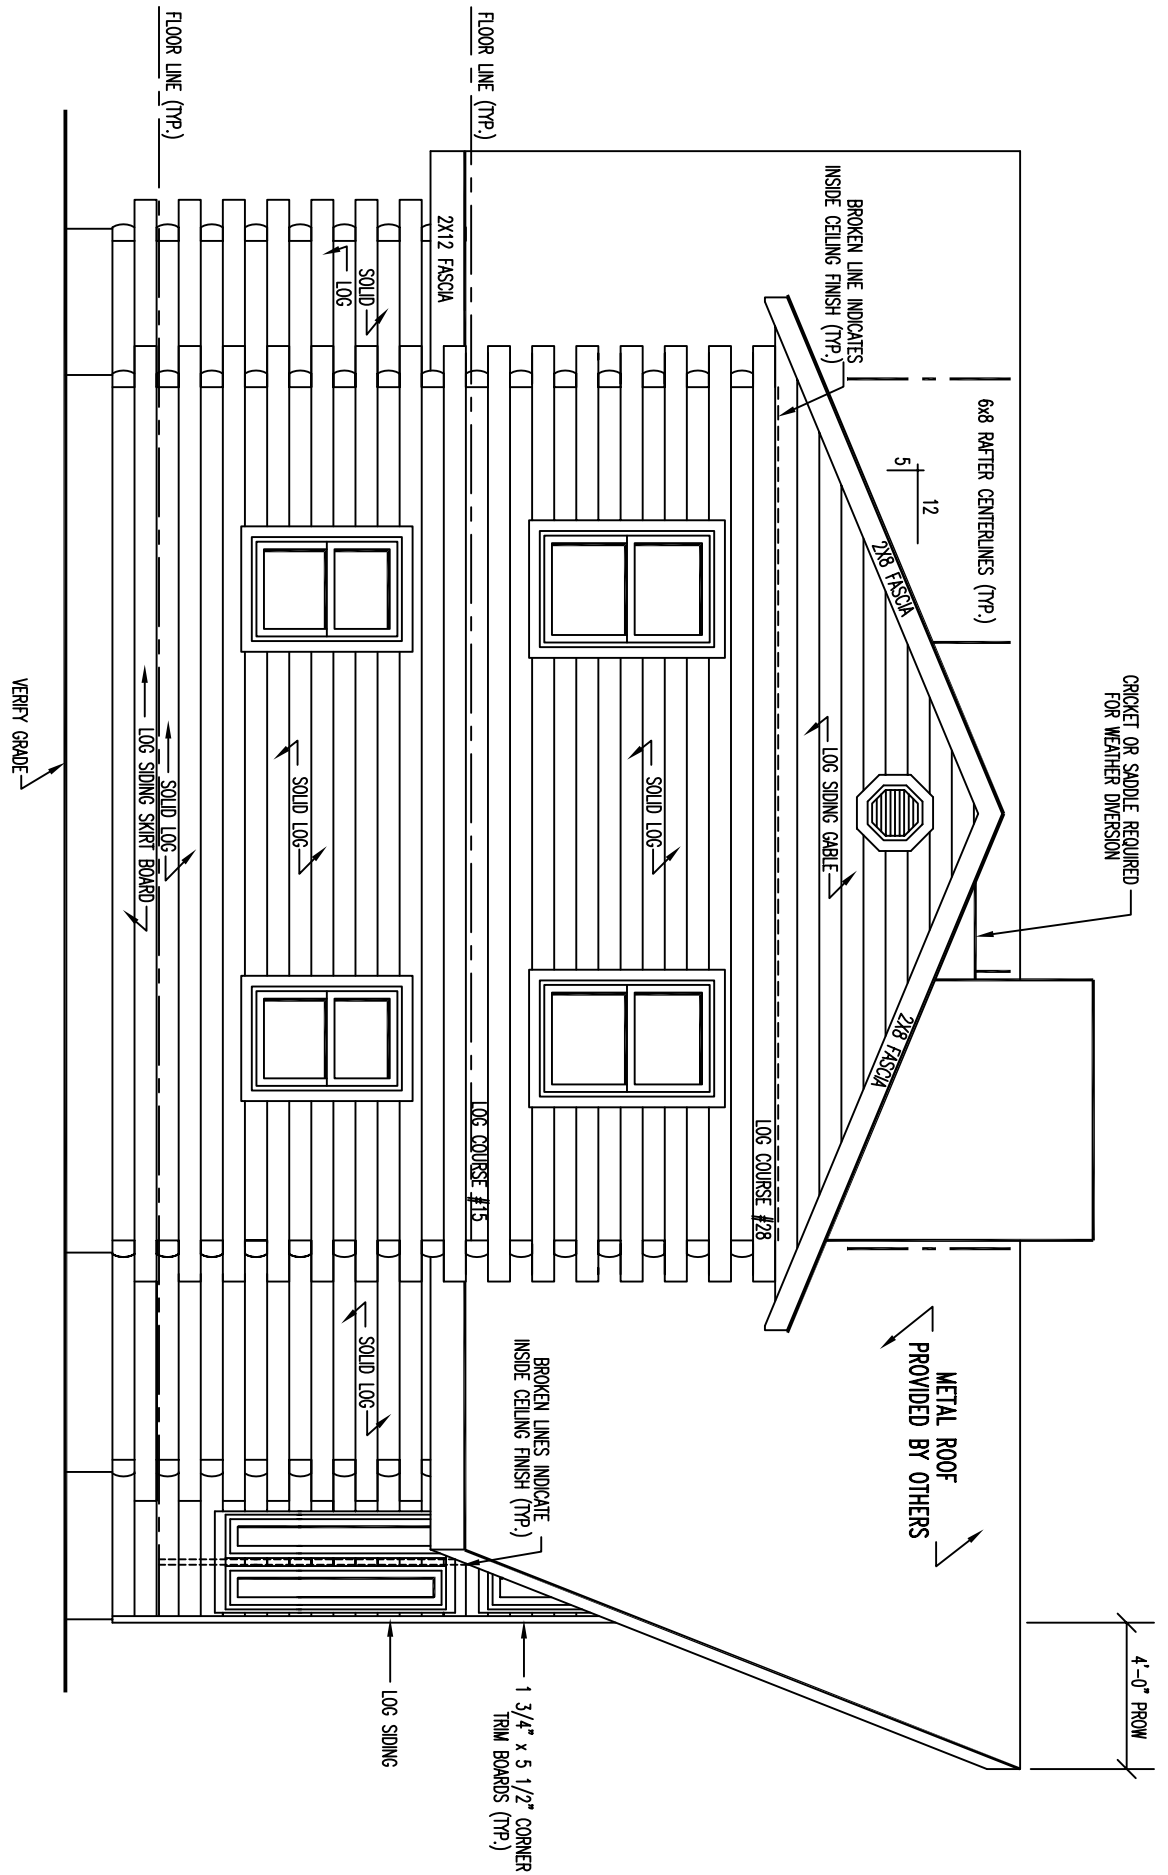

LEFT ELEVATION

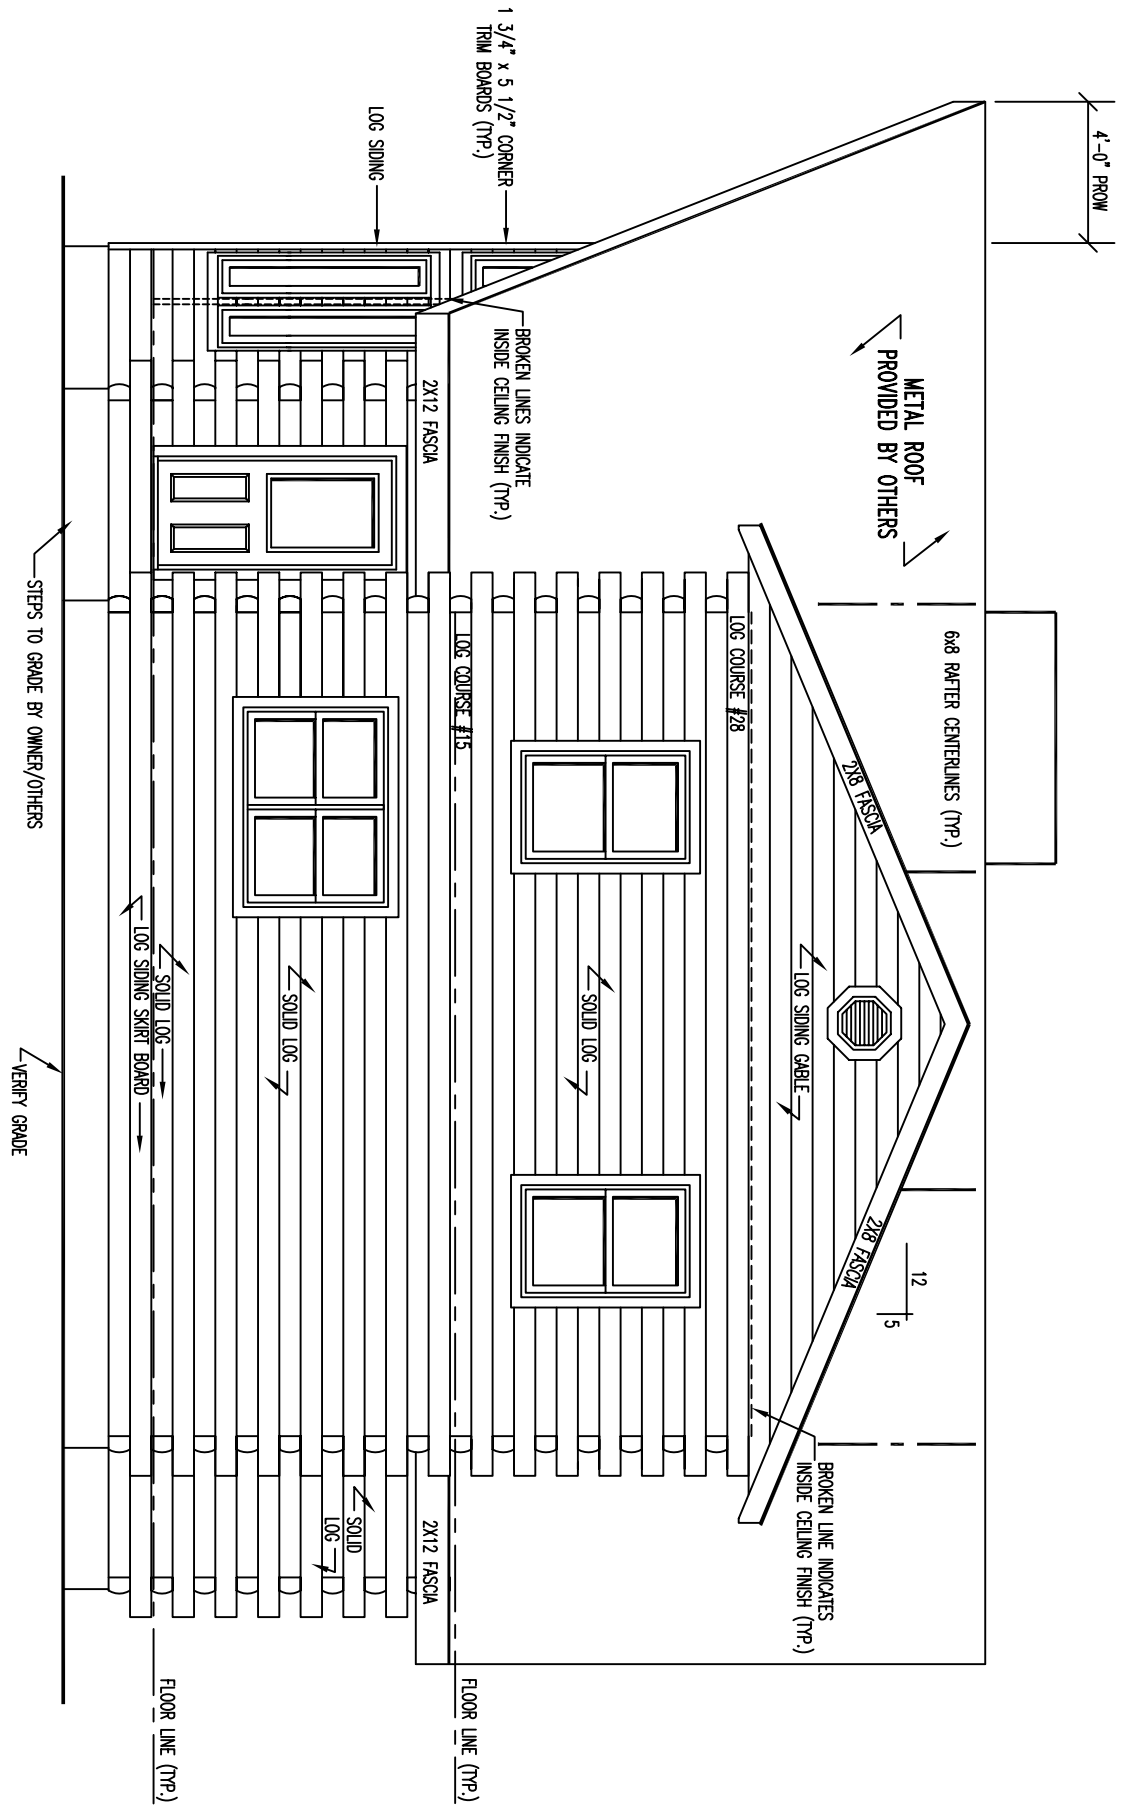

RIGHT ELEVATION

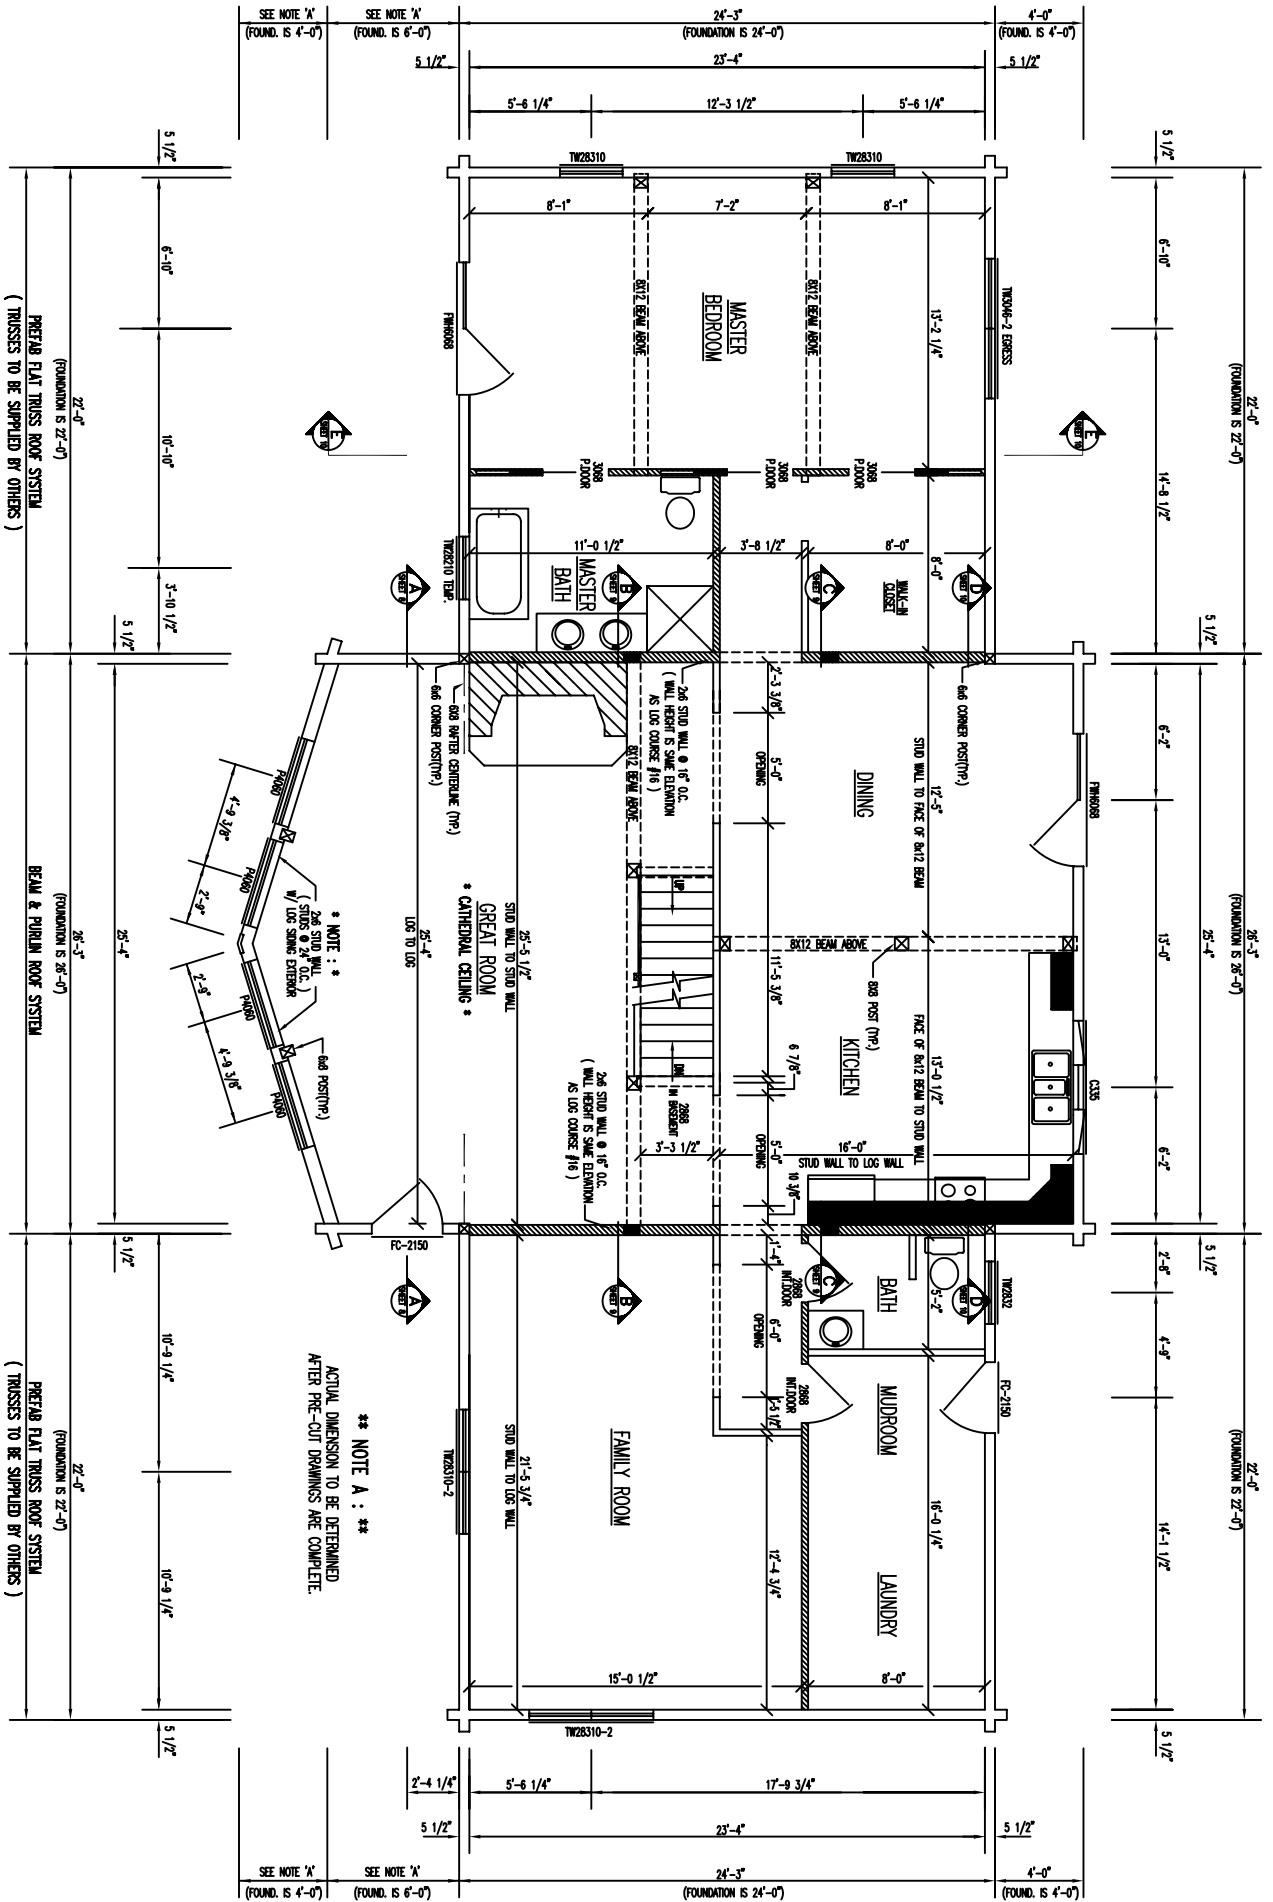

FLOOR PLAN 2nd LEVEL
 FLOOR AREA = 1551 SQ. FT.

** NOTE A : **
 ACTUAL DIMENSION TO BE DETERMINED
 AFTER PRE-CUT DRAWINGS ARE COMPLETE.

