




FRONT ELEVATION

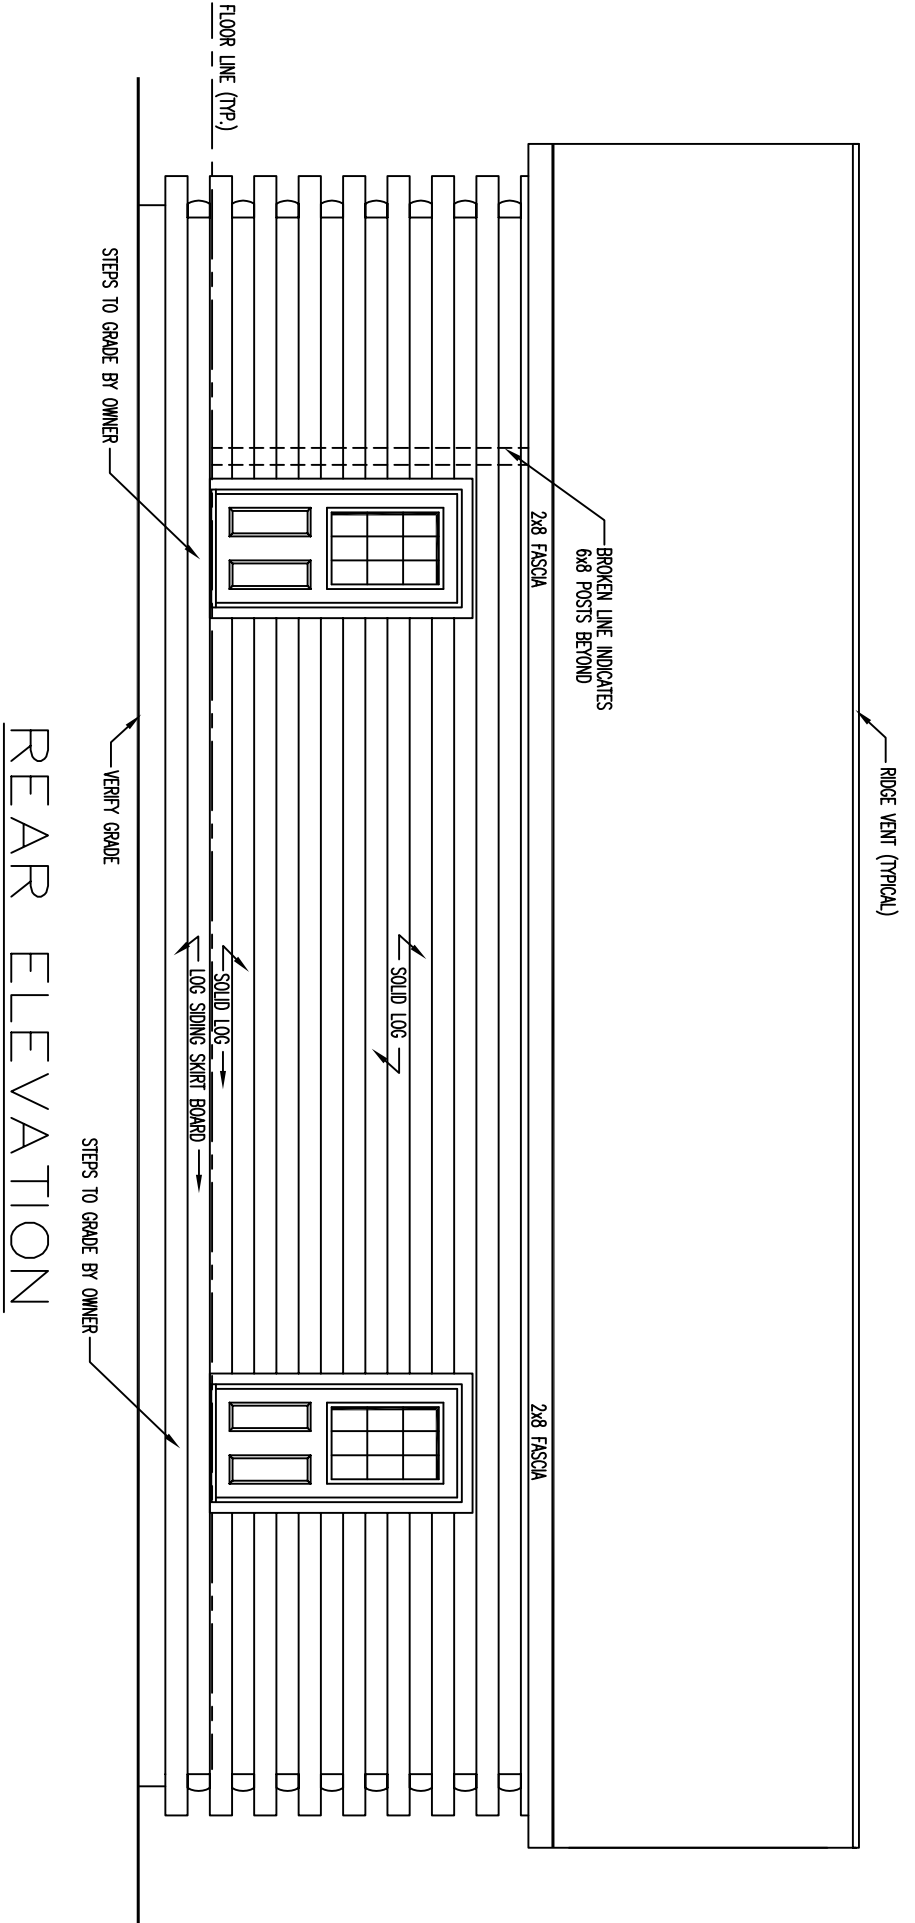


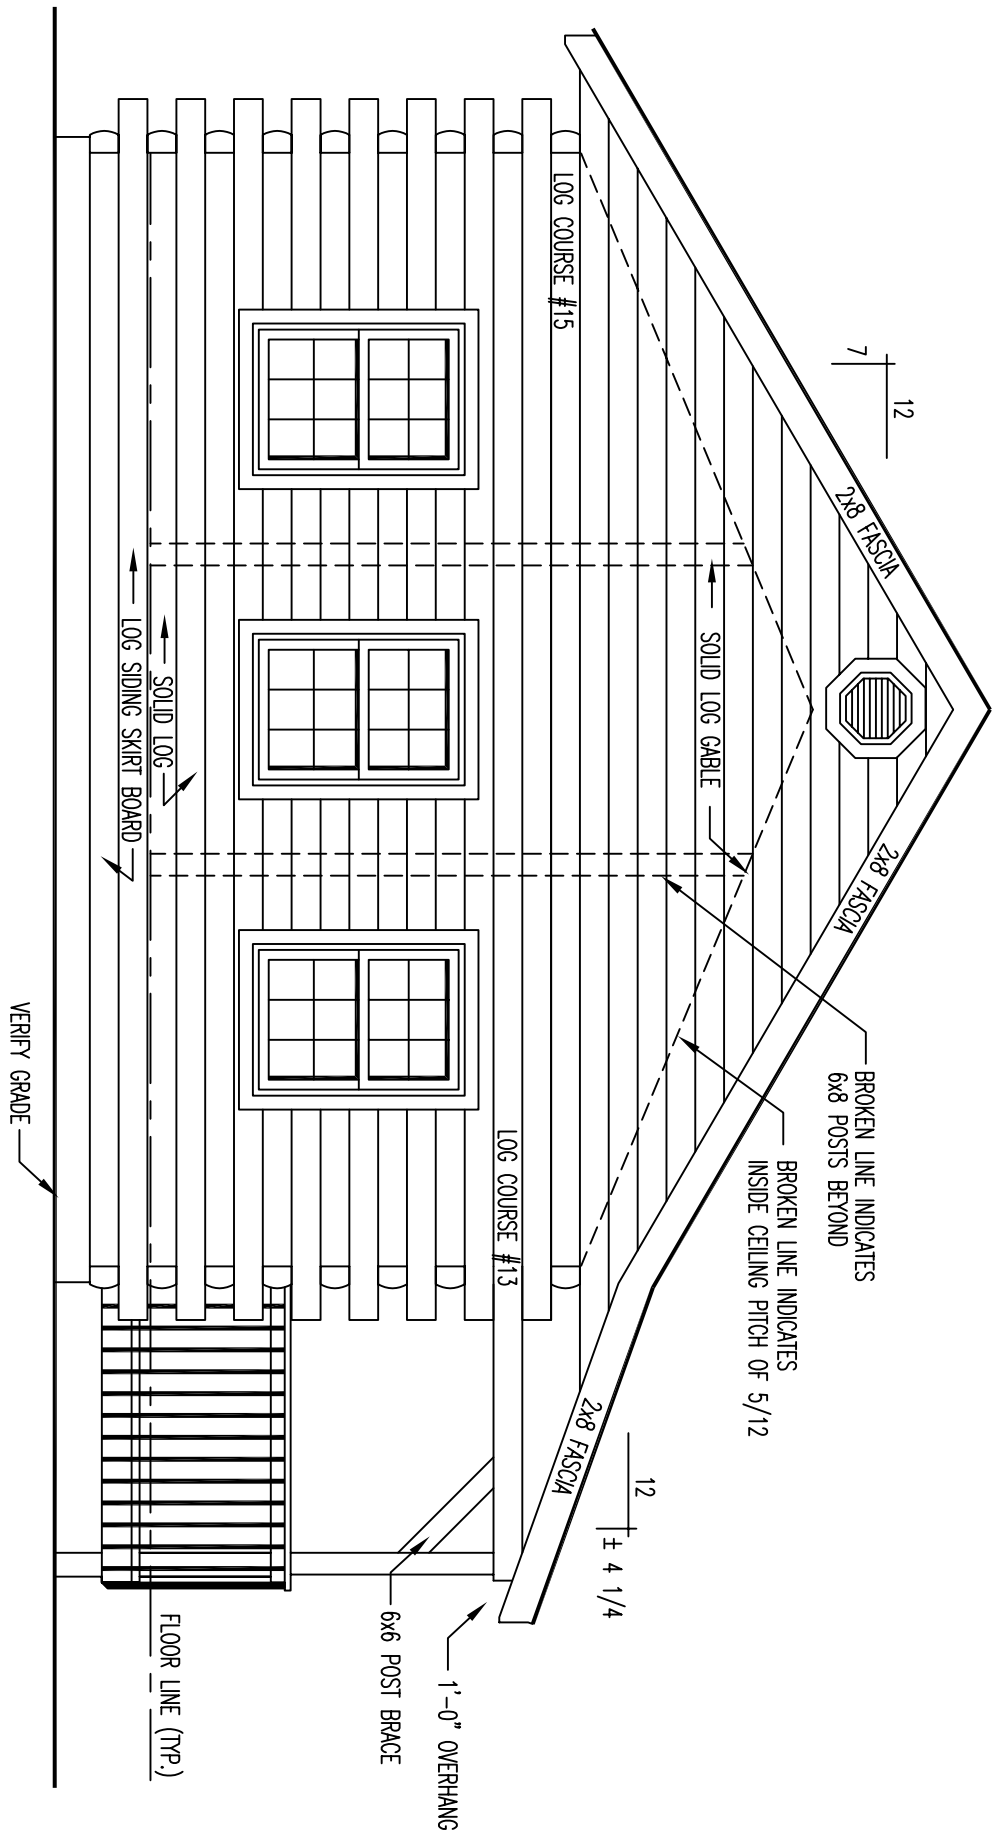

LEFT ELEVATION

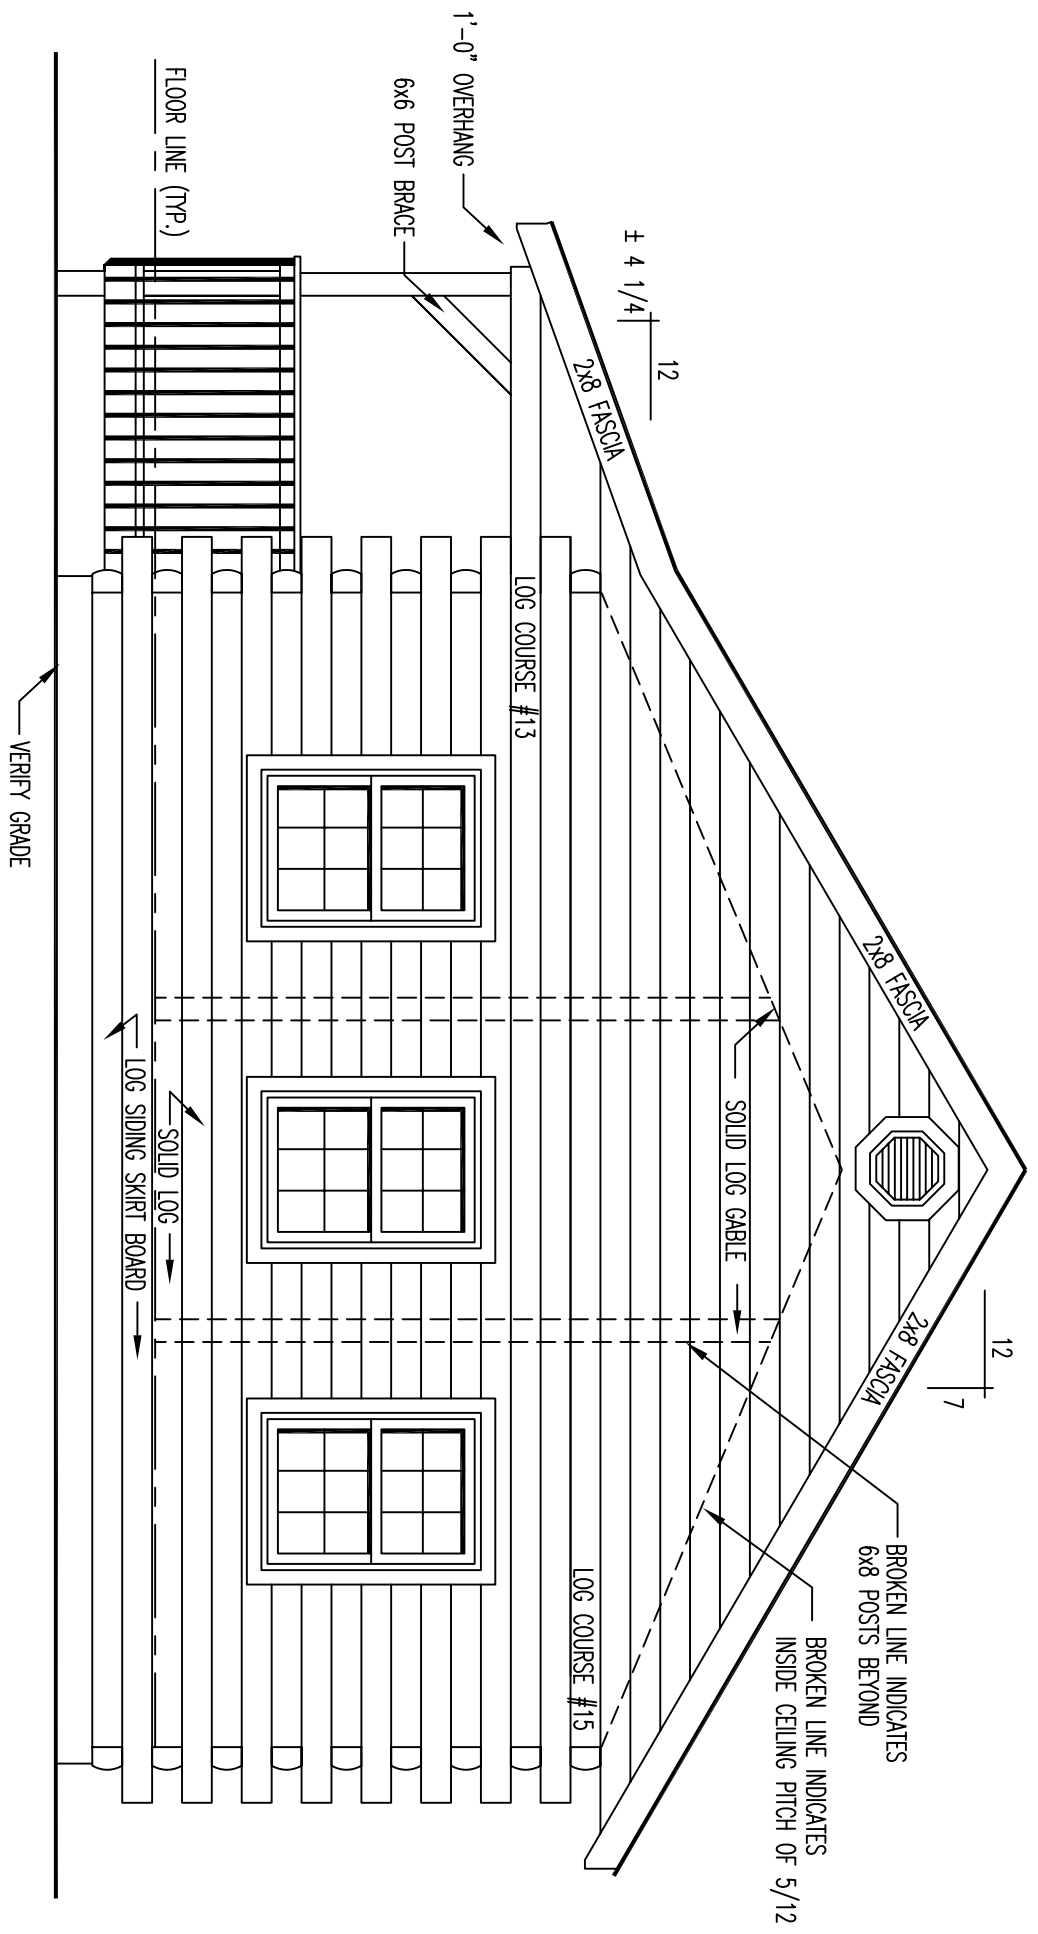

RIGHT ELEVATION

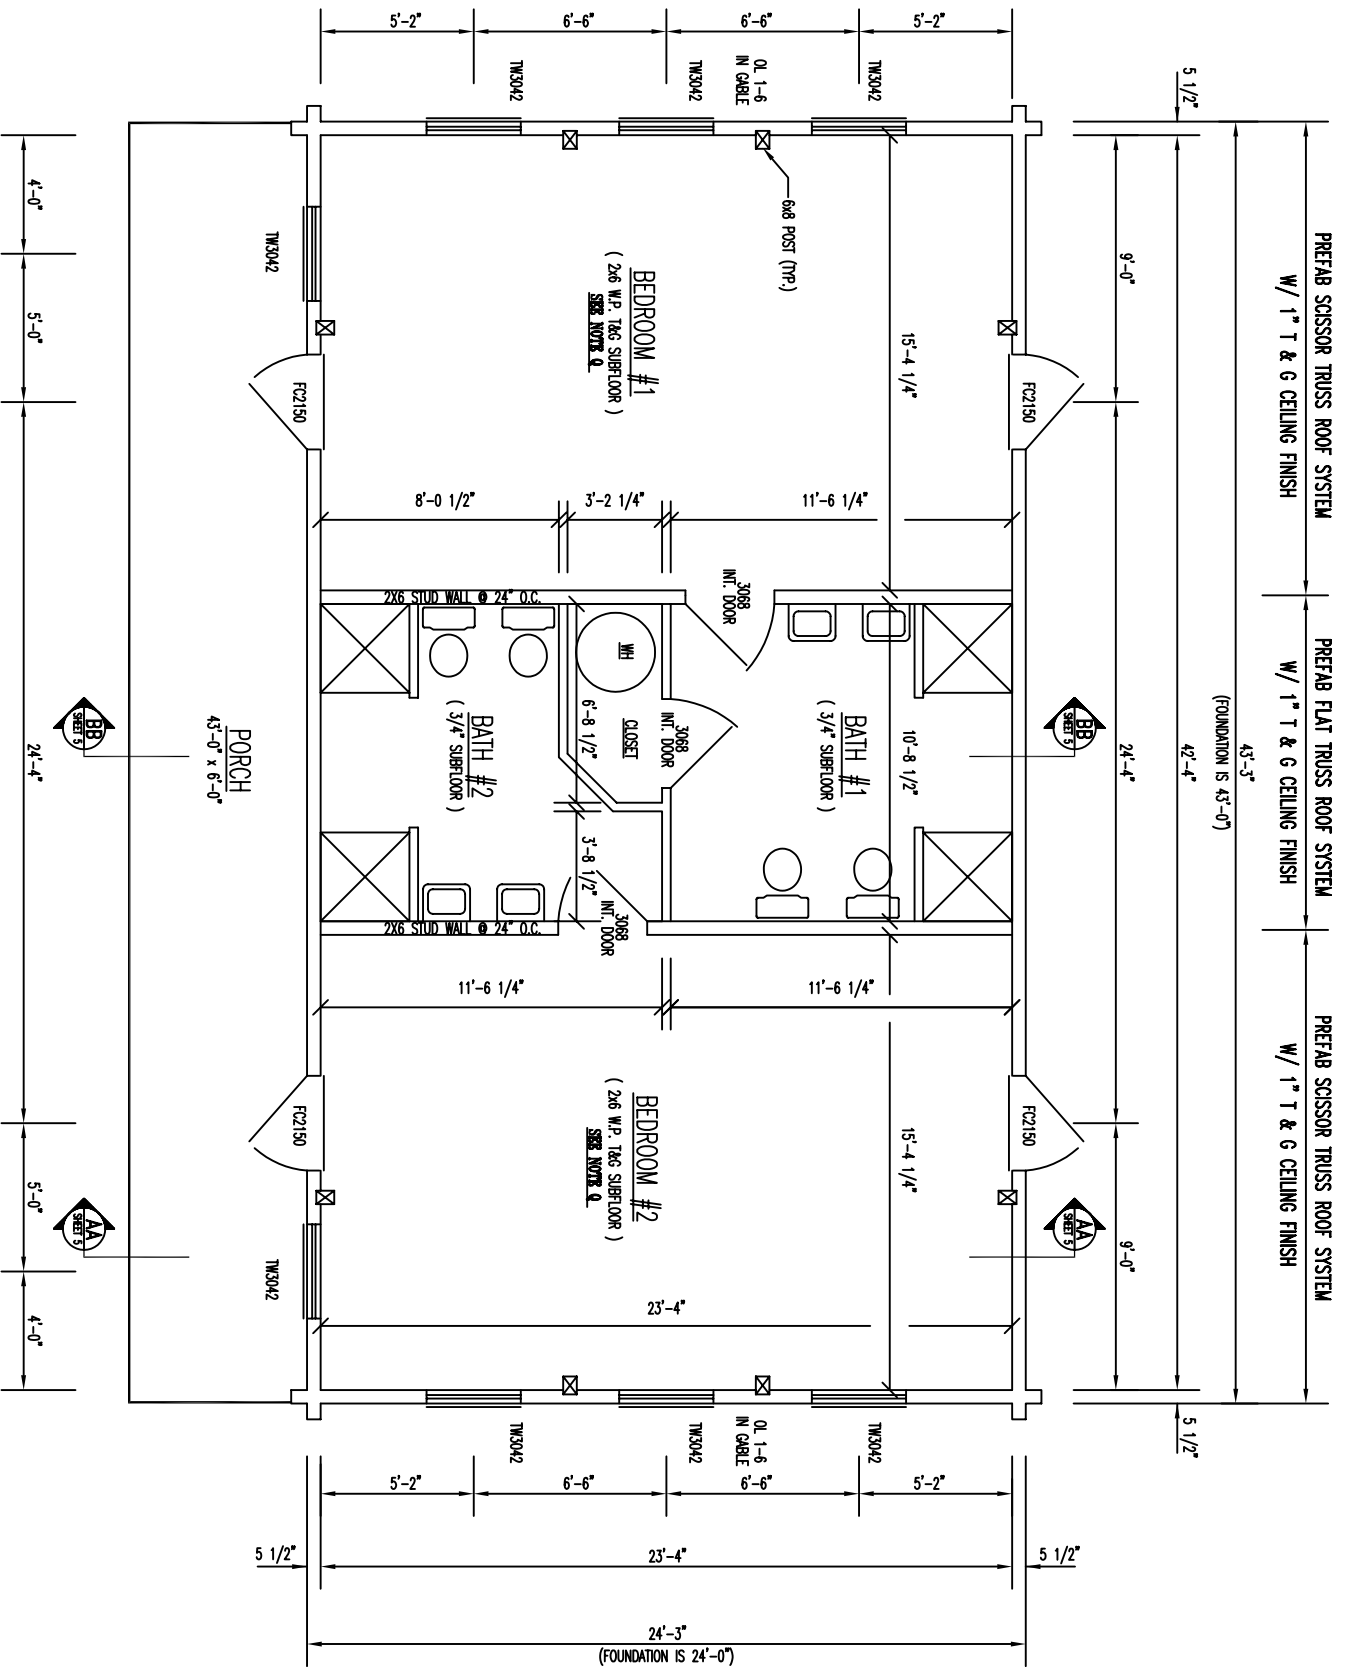

FLOOR PLAN 1st LEVEL

FLOOR AREA = 1,032 SQ. FT.