

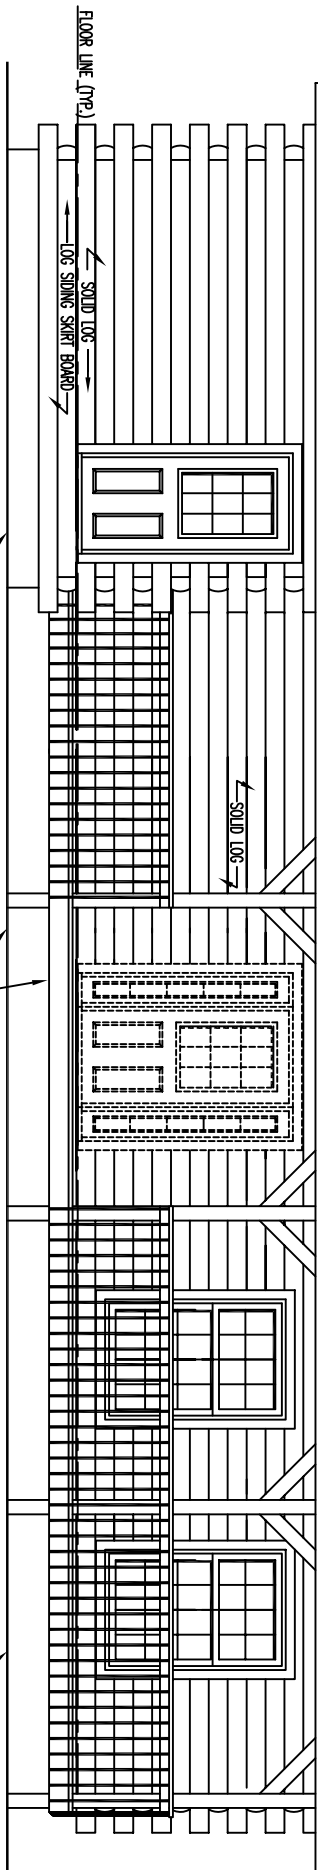



RIDGE VENT (TYP.)

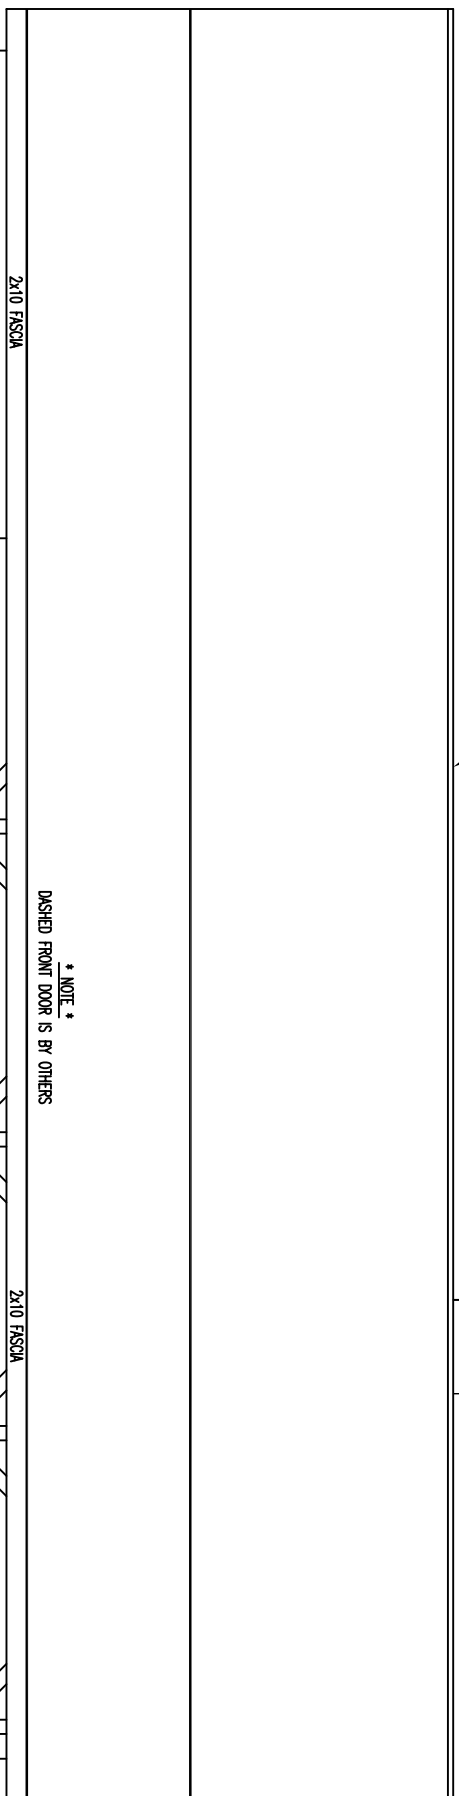


FRONT ELEVATION

REAR ELEVATION

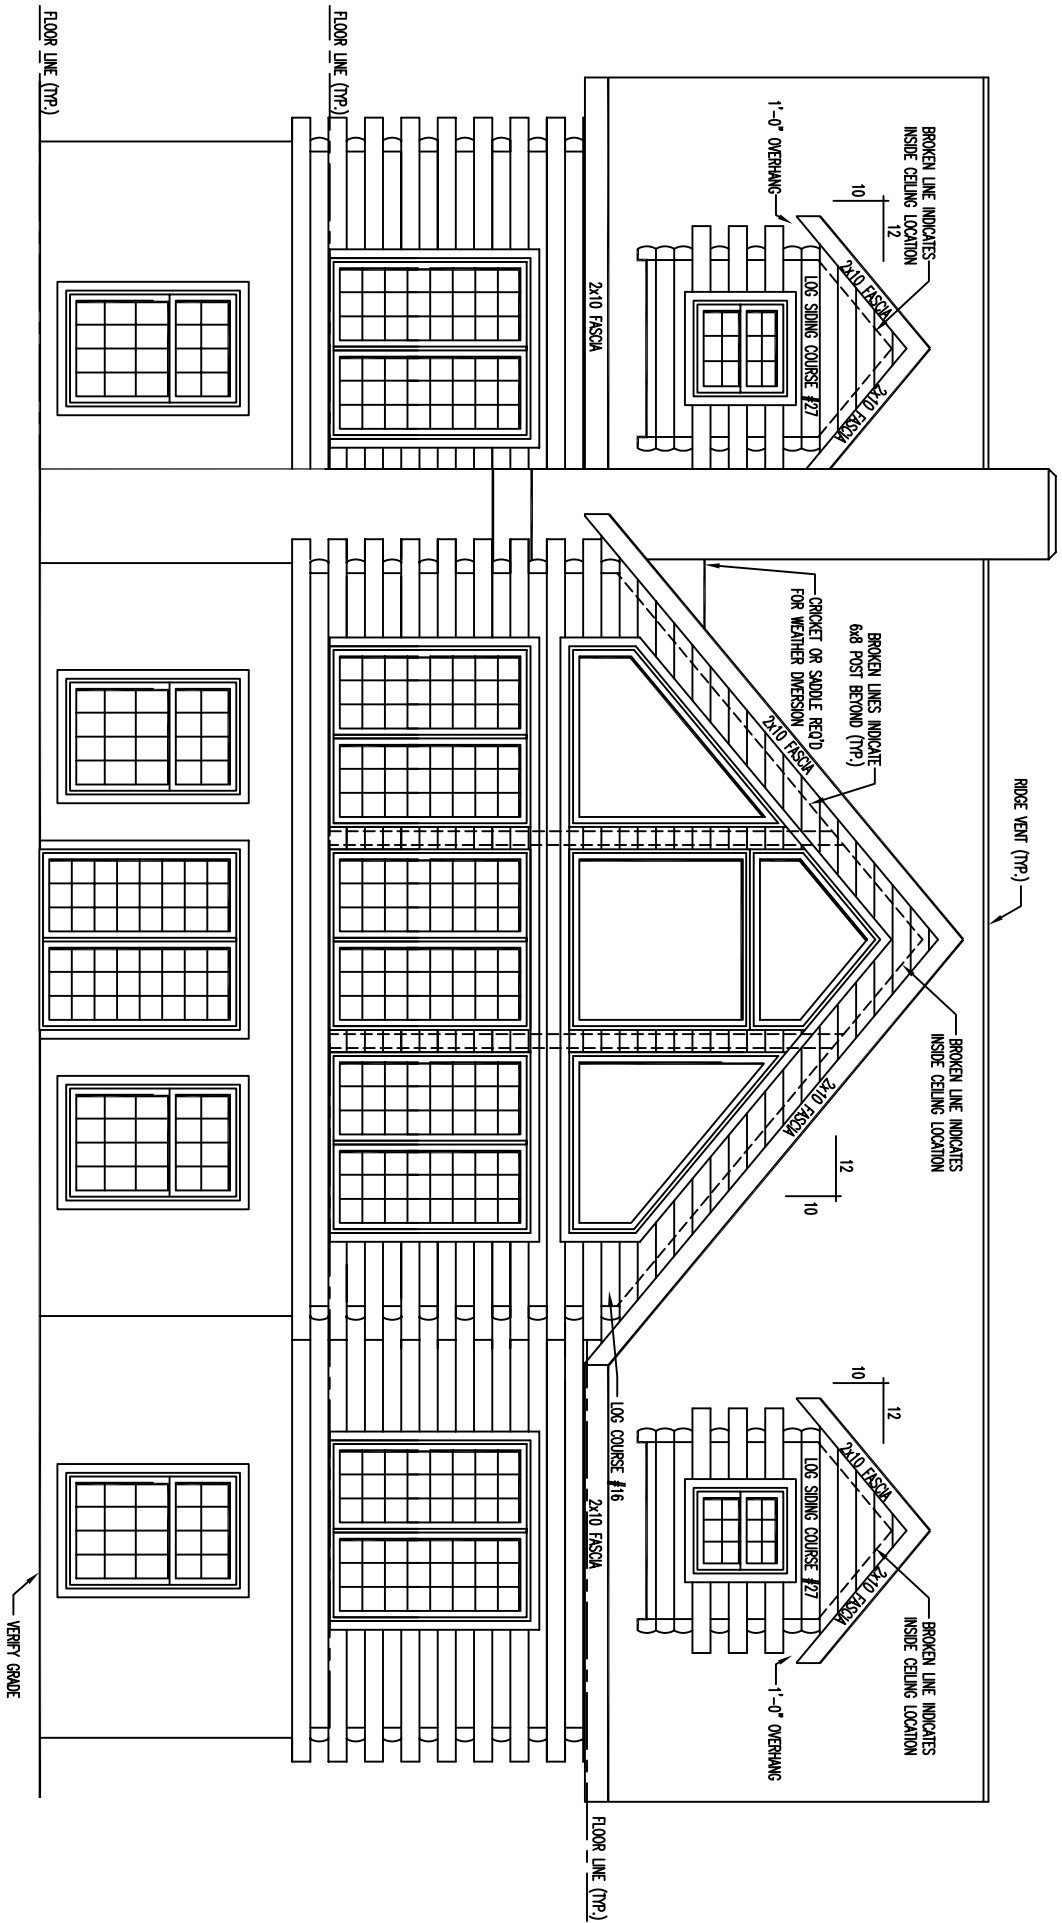


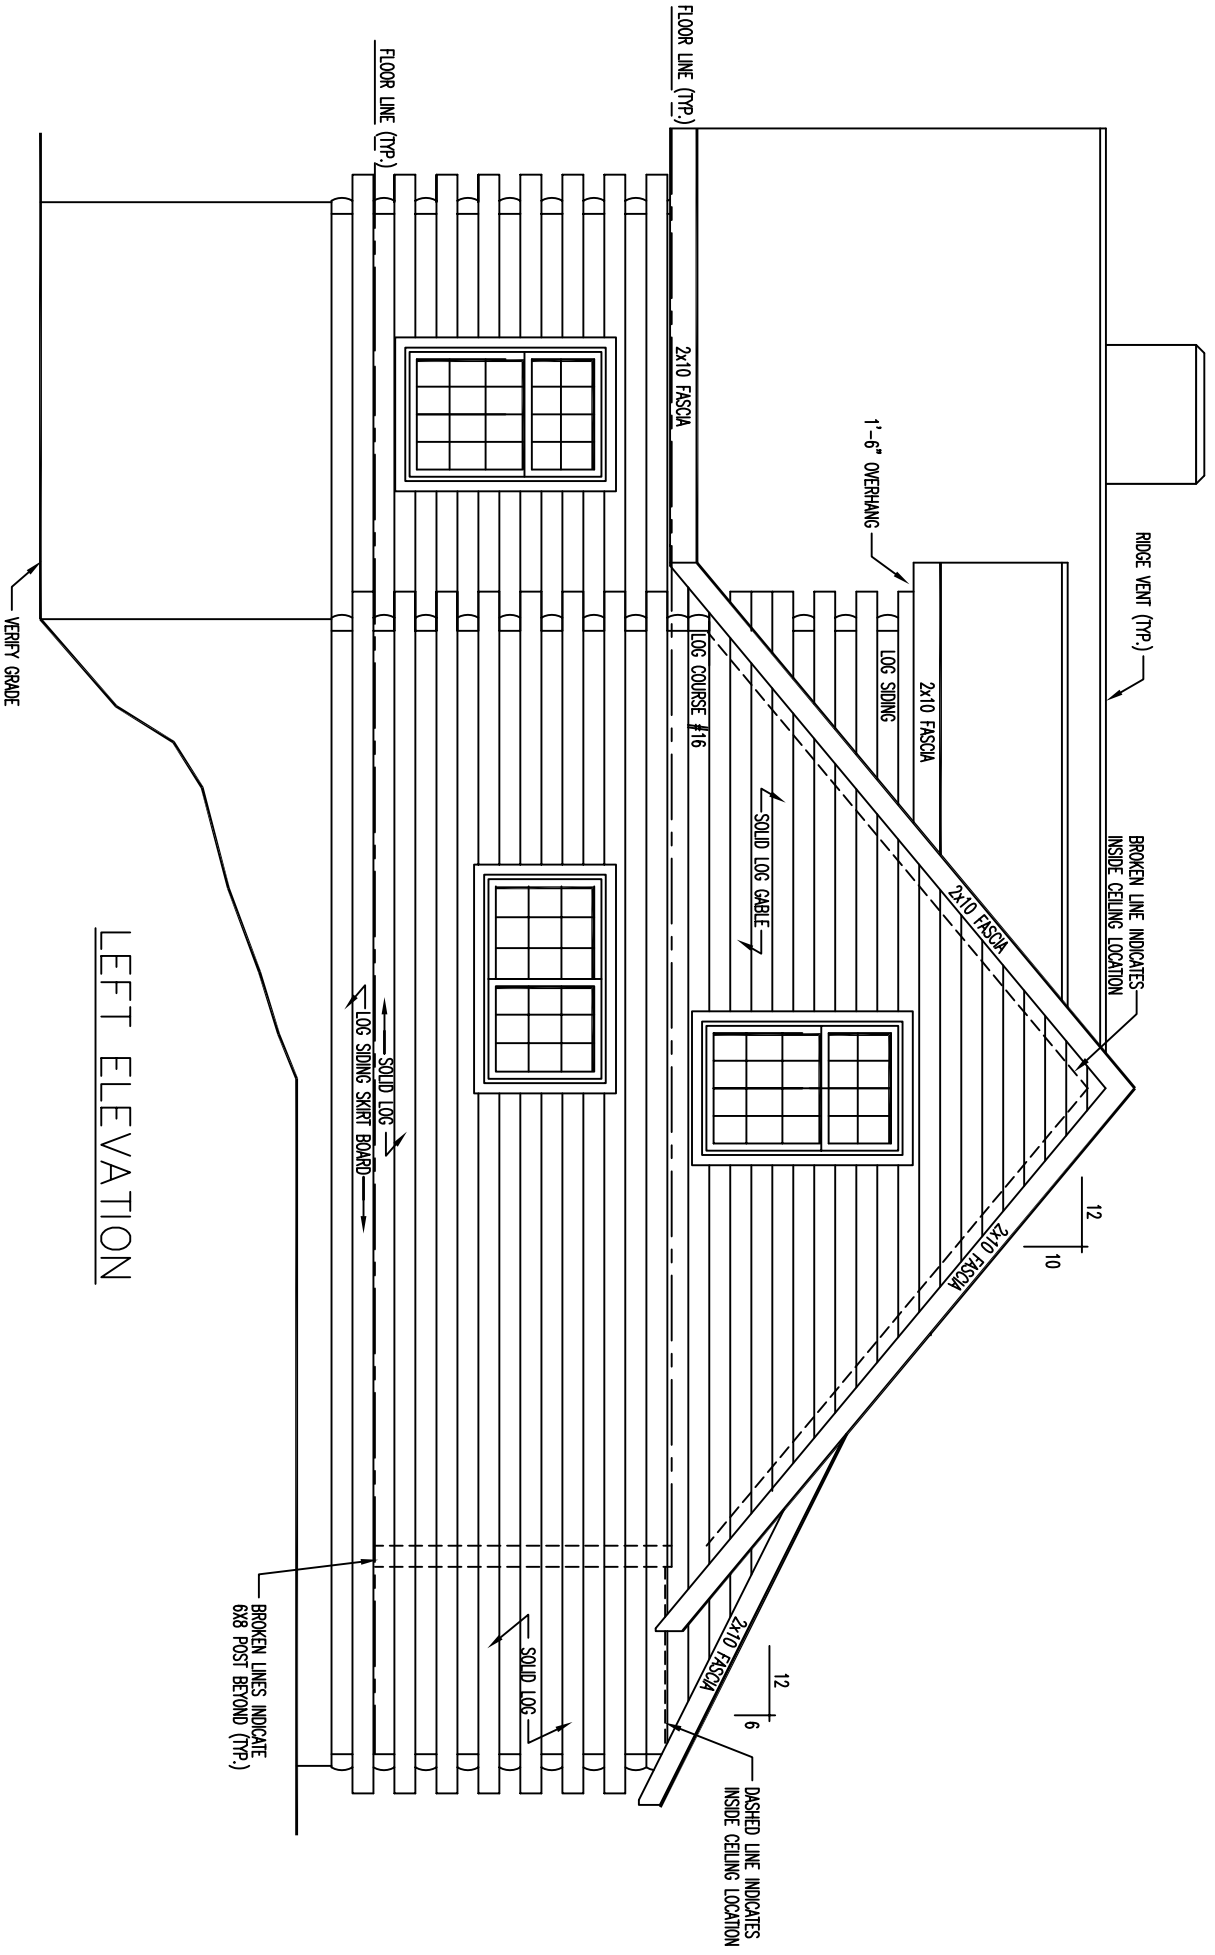

LEFT ELEVATION

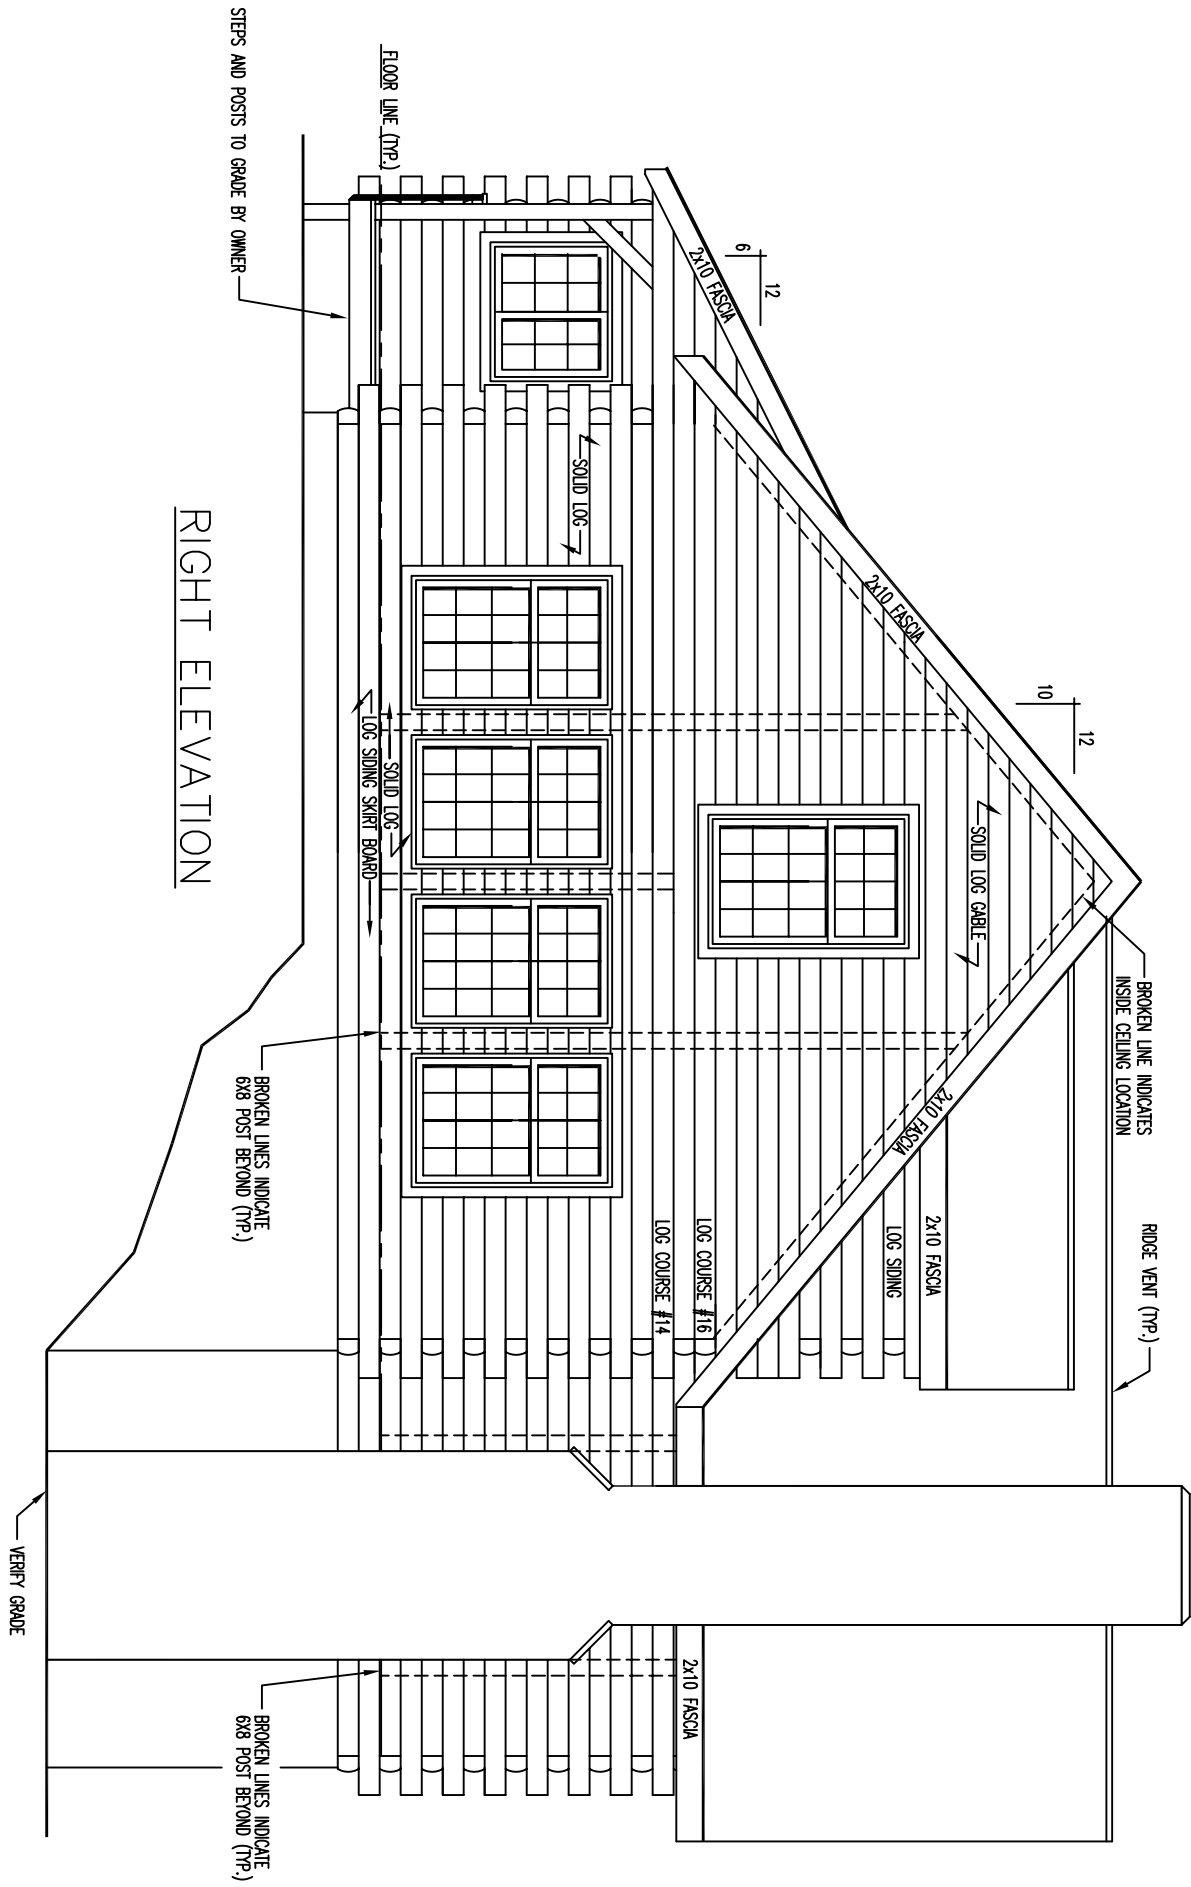

RIGHT ELEVATION

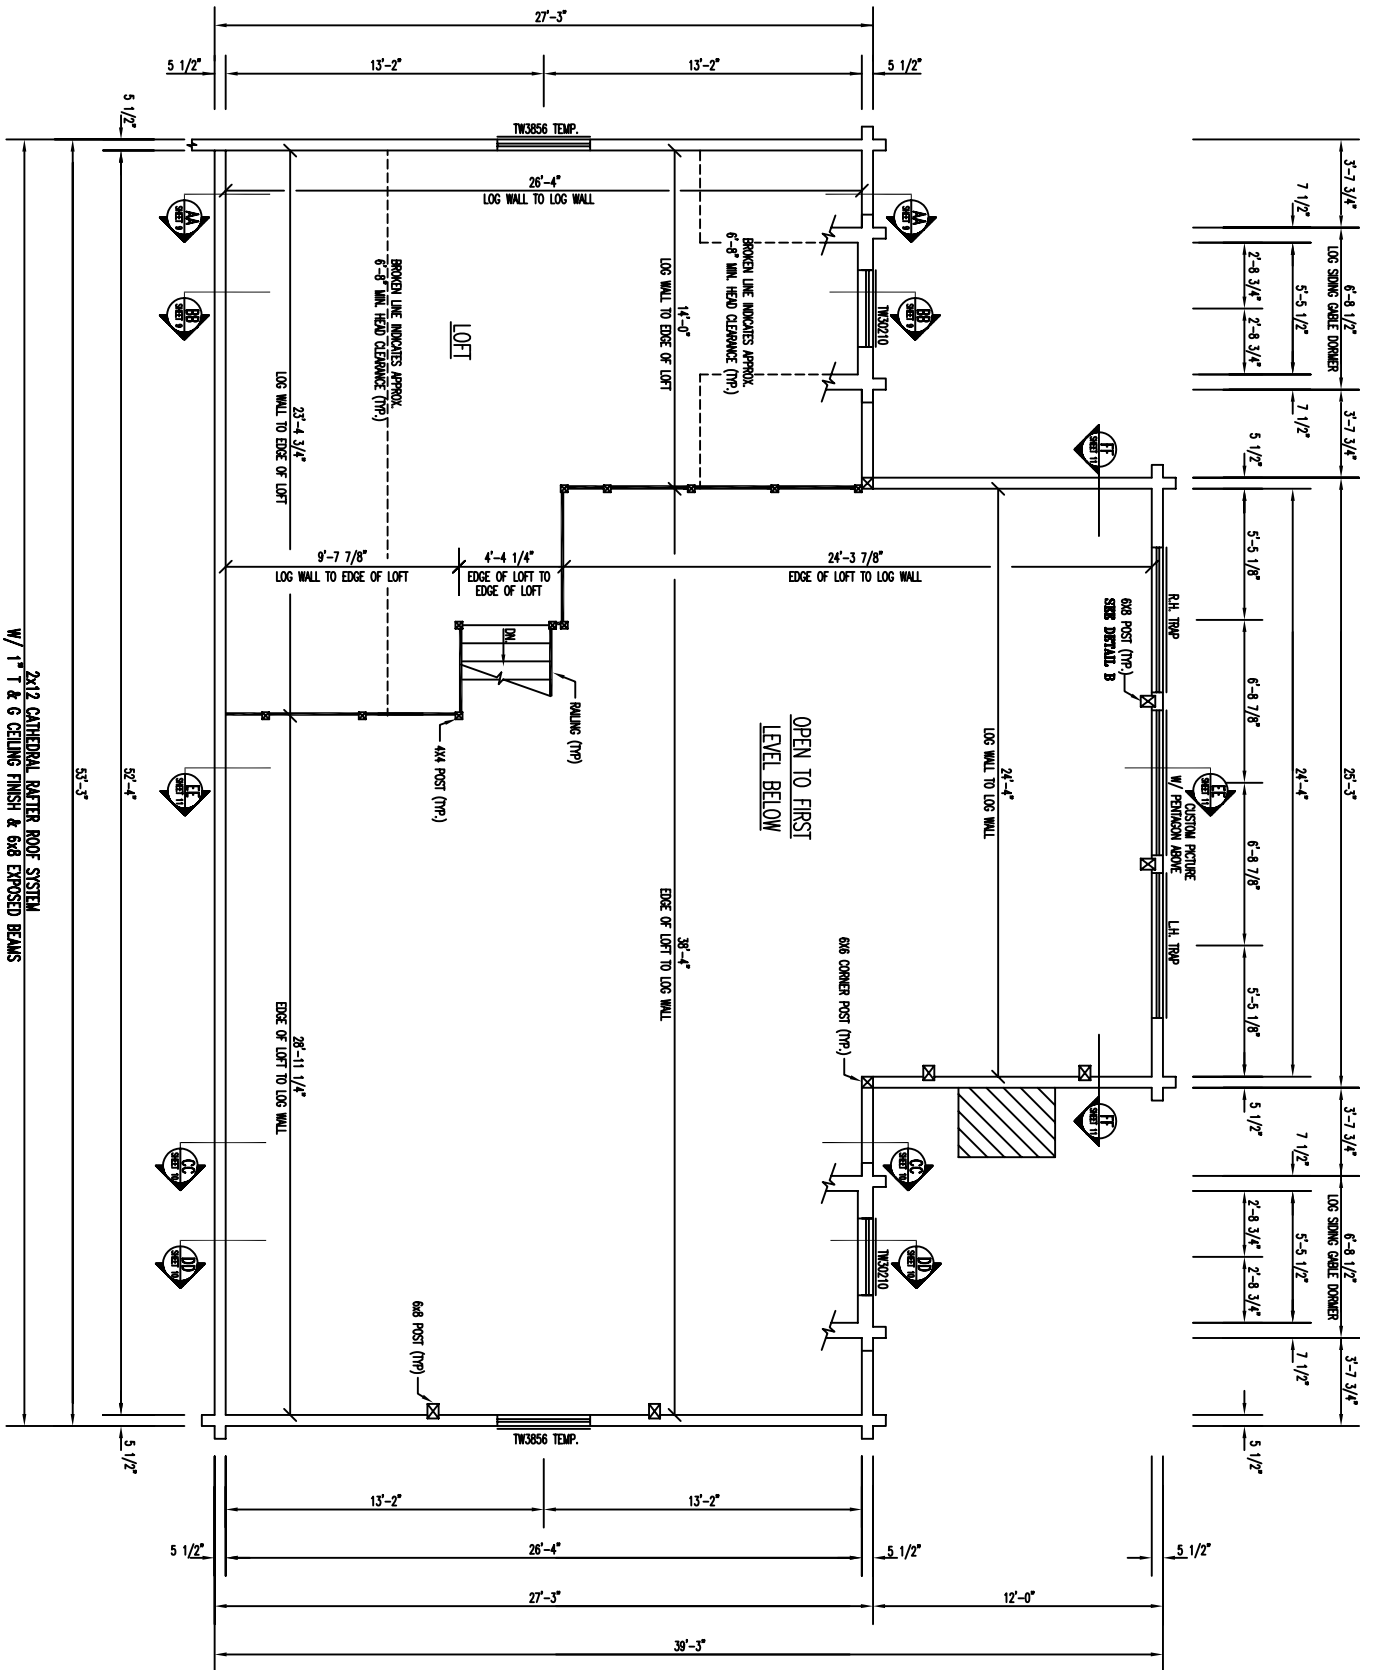

2ND LEVEL FLOOR PLAN

FLOOR AREA = 486 SQ. FT.

2x12 CATHERAL RAFTER ROOF SYSTEM
W/ 1" T & G CEILING FINISH & 6x8 EXPOSED BEAMS