



FRONT ELEVATION

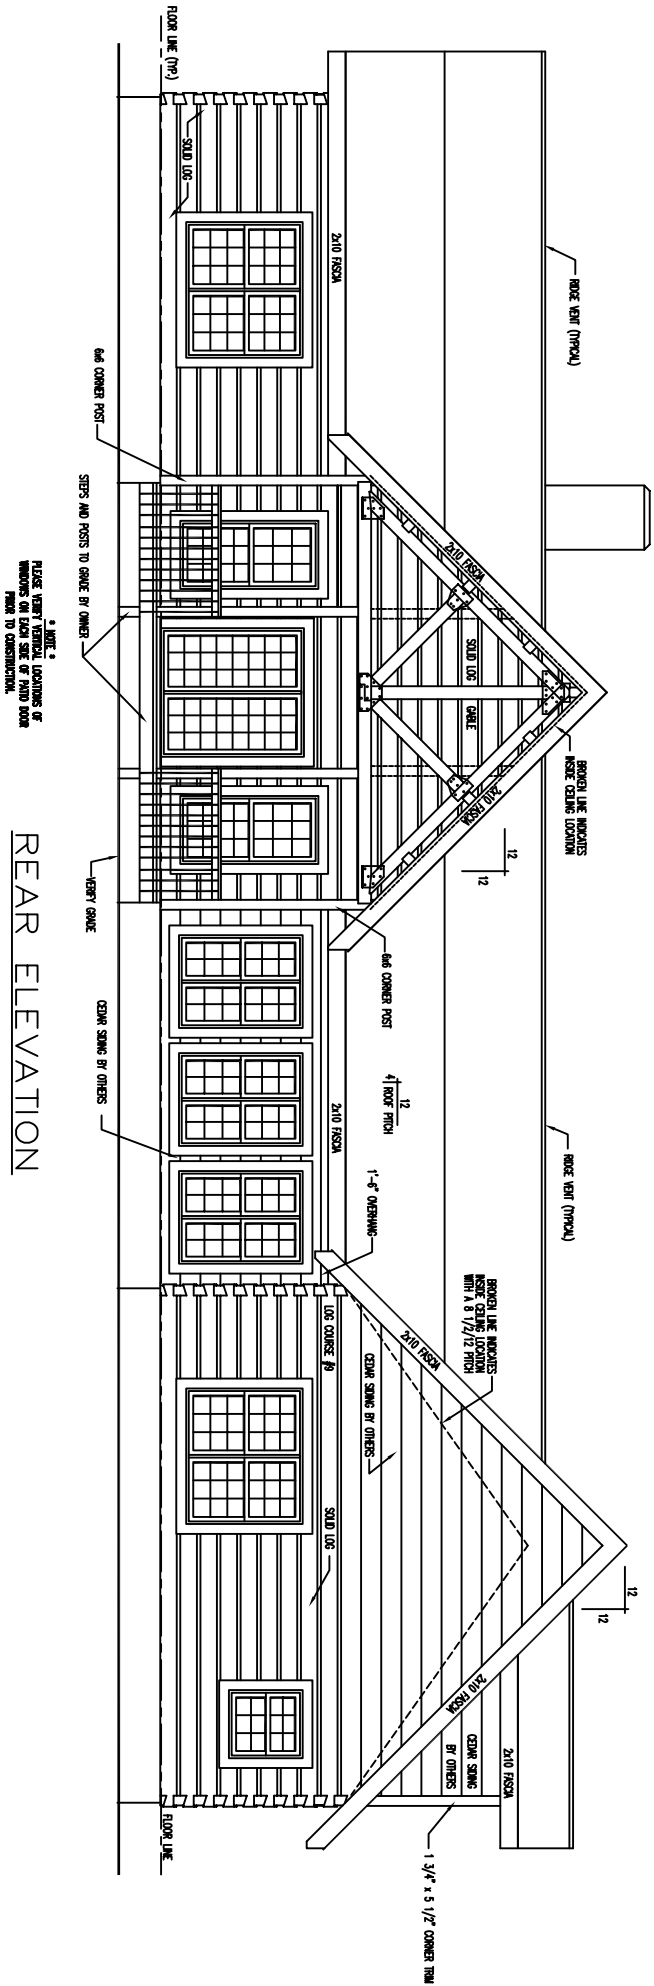


PLEASE VERIFY VERTICAL LOCATIONS OF WINDOWS ON EACH SIDE OF PAINT DOOR PRIOR TO CONSTRUCTION.

REAR ELEVATION

1" = 1/4"

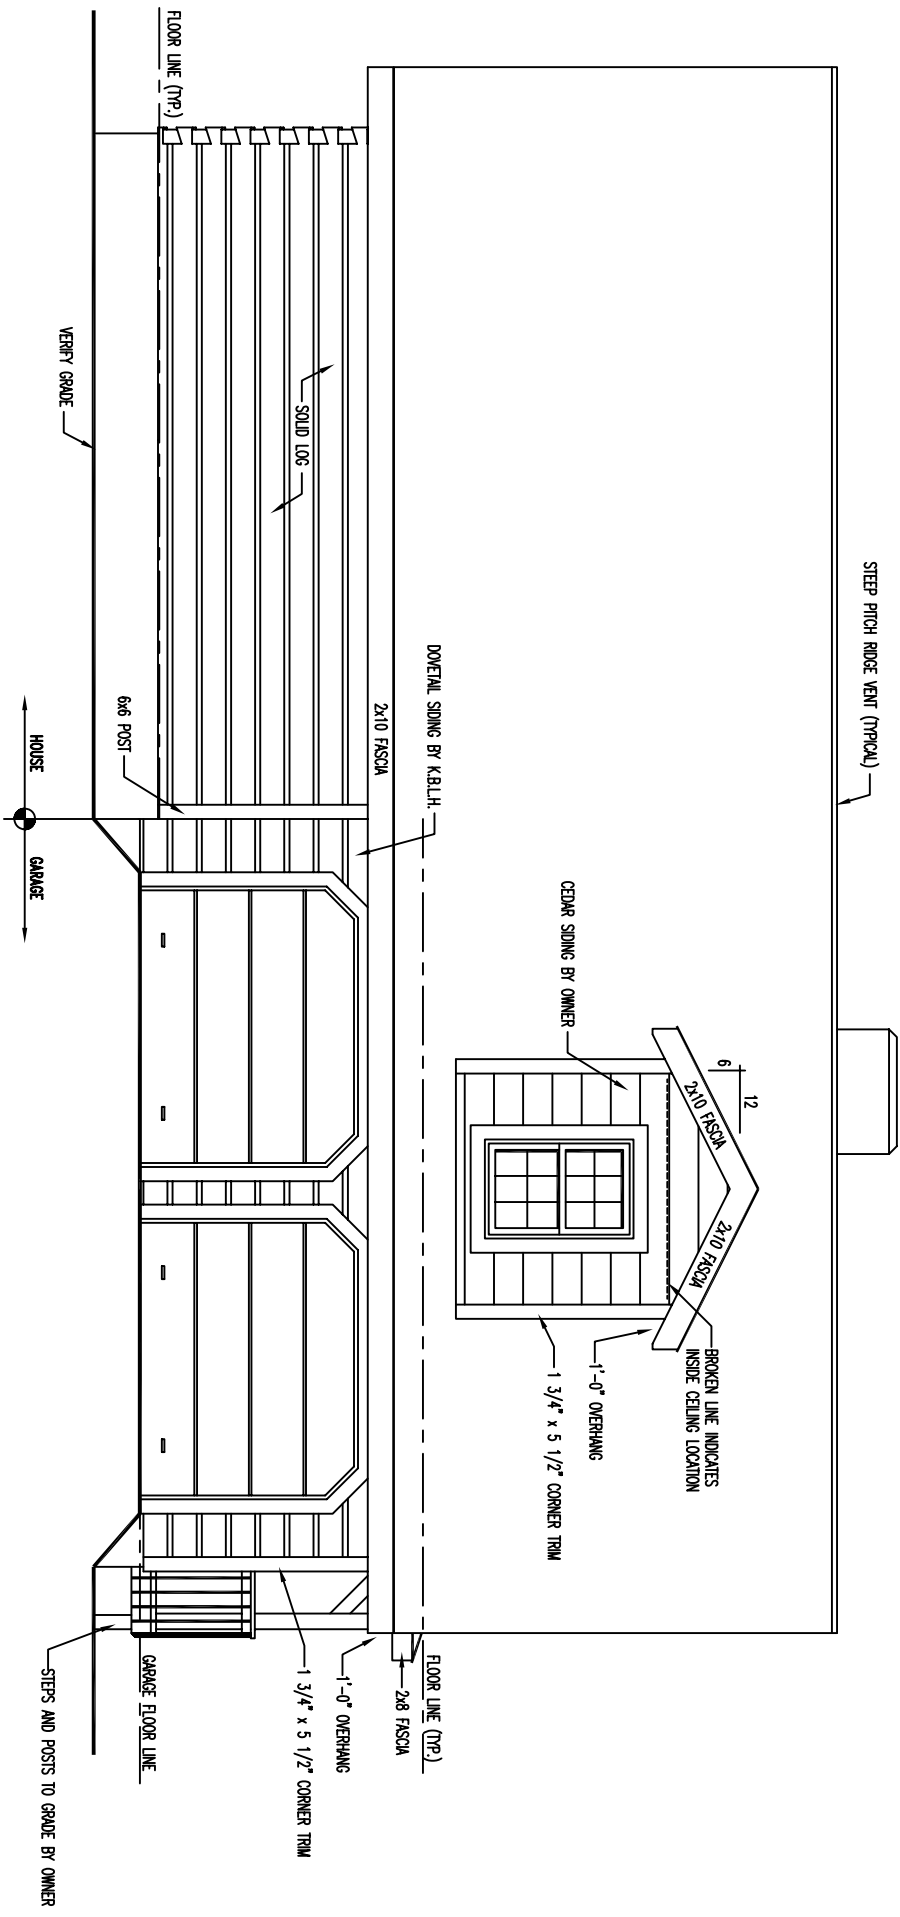

LEFT ELEVATION

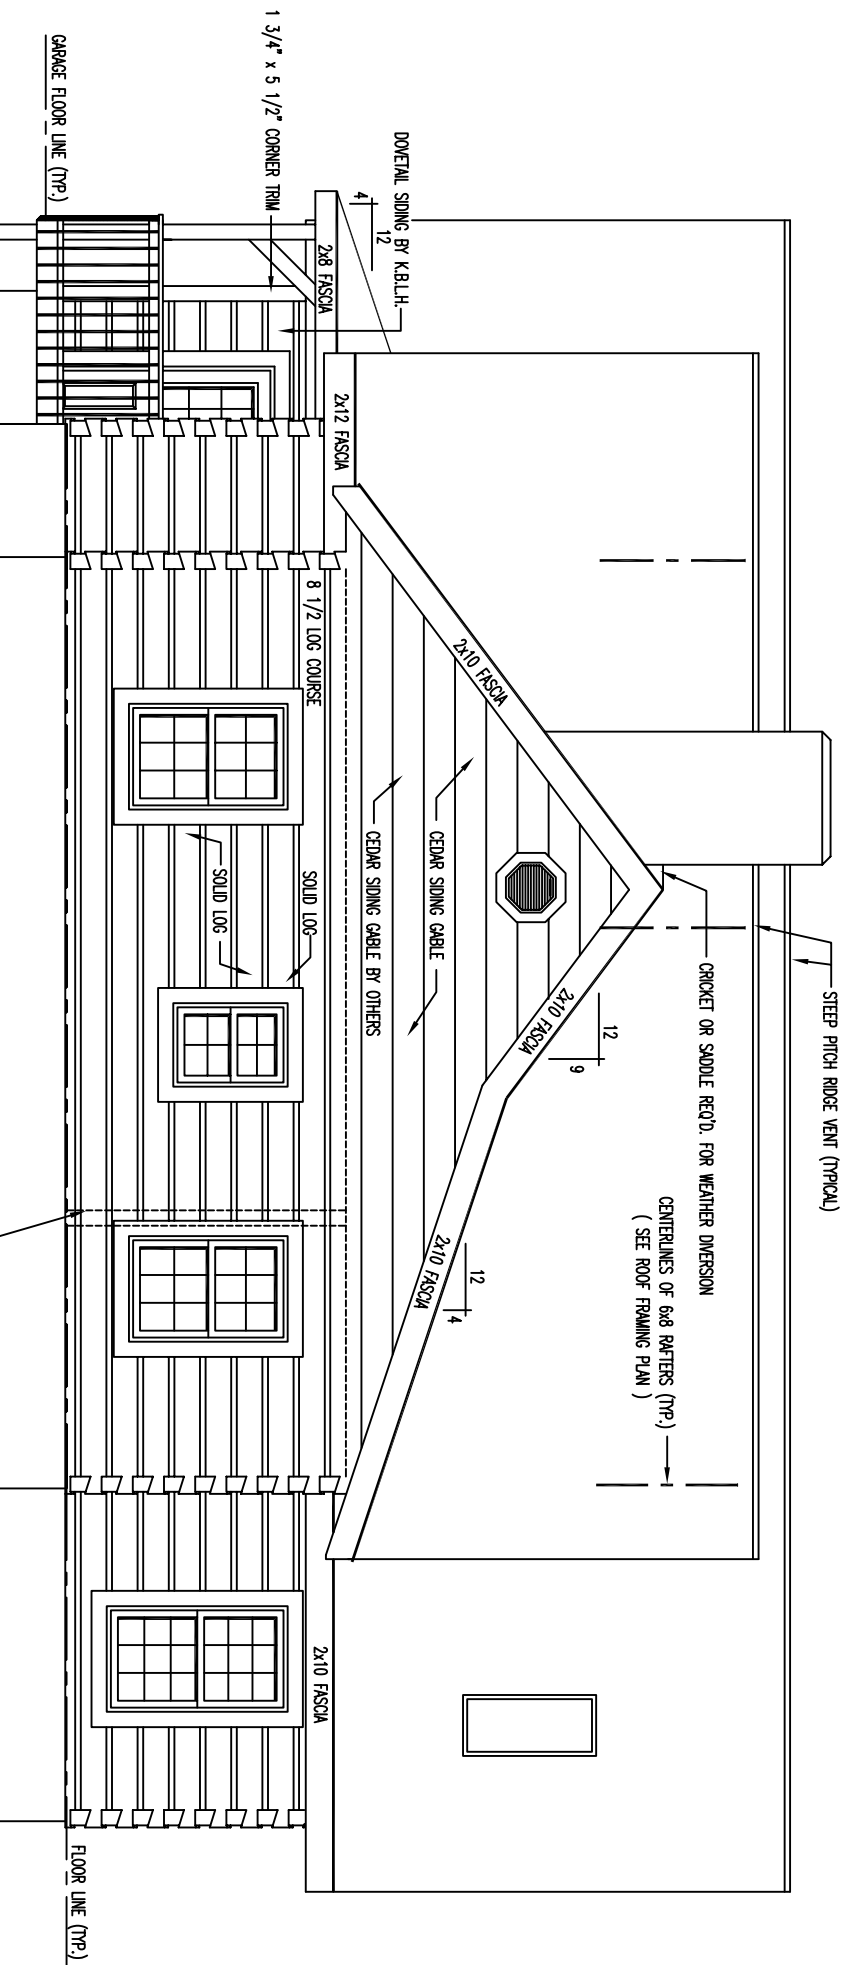

RIGHT ELEVATION

VERIFY GRADE

DASHED LINES INDICATE 6x8 POST BEYOND

CENTERLINES OF 6x8 RAFTERS (TYP.) (SEE ROOF FRAMING PLAN)

GARAGE FLOOR LINE (TYP.)

FLOOR LINE (TYP.)

1 3/4" x 5 1/2" CORNER TRIM

2x8 FASCIA

2x12 FASCIA

8 1/2 LOG COURSE

SOLID LOG

2x10 FASCIA

DOVERNAL SIDING BY K&L.H.

2x10 FASCIA


CEDAR SIDING GABLE BY OTHERS

2x10 FASCIA

STEEP PITCH RIDGE VENT (TYPICAL)


CRICKET OR SADDLE REQ'D. FOR WEATHER DIVERSION

CENTERLINES OF 6x8 RAFTERS (TYP.) (SEE ROOF FRAMING PLAN)

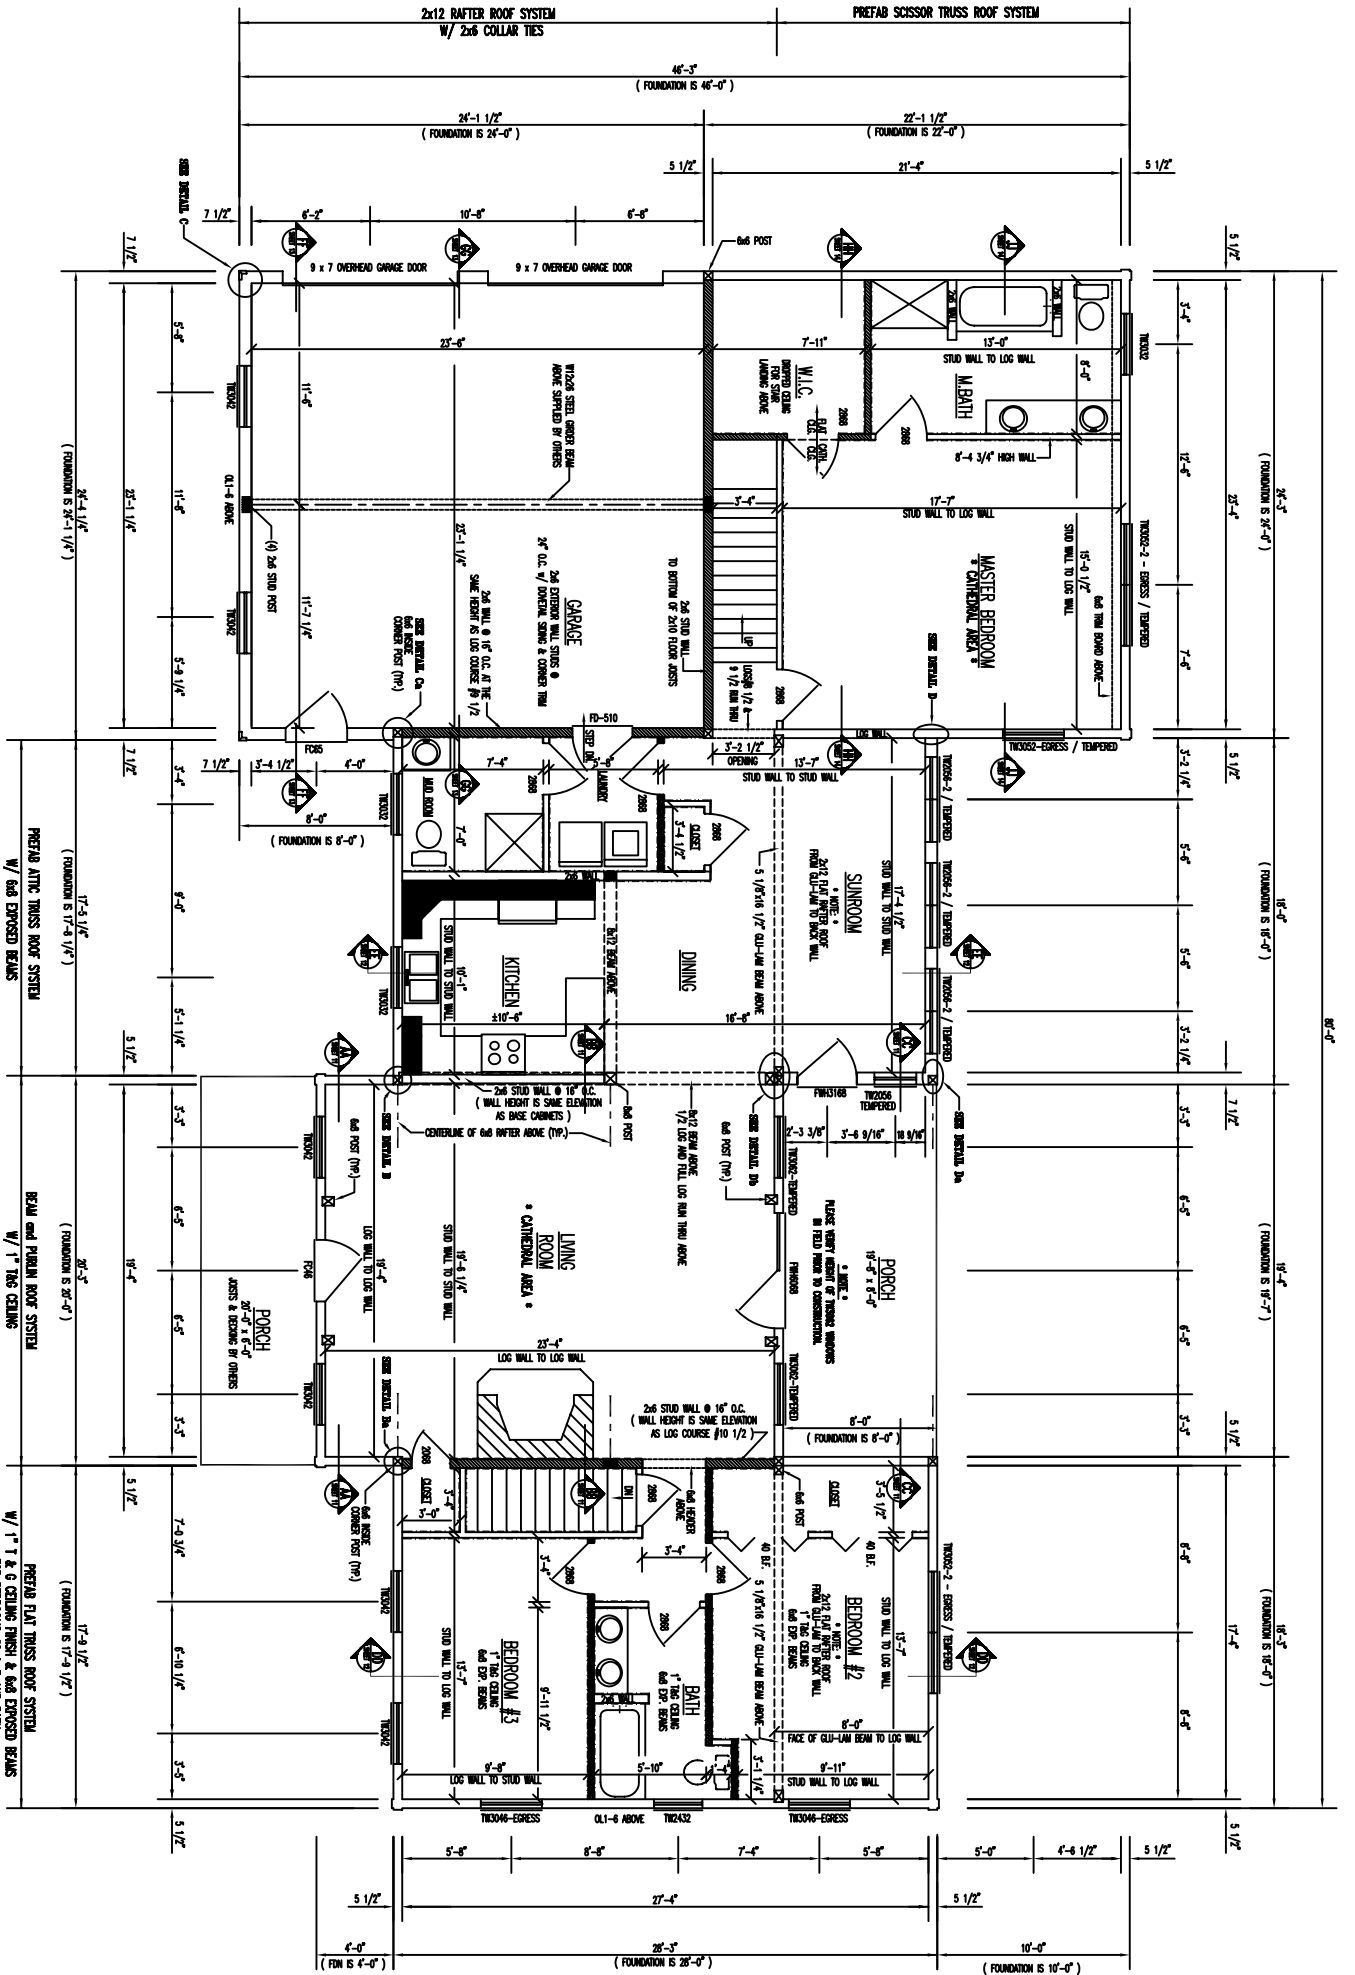

FLOOR PLAN 1st LEVEL

FLOOR AREA = 2,016 SQ. FT.
 GARAGE AREA = 576 SQ. FT.

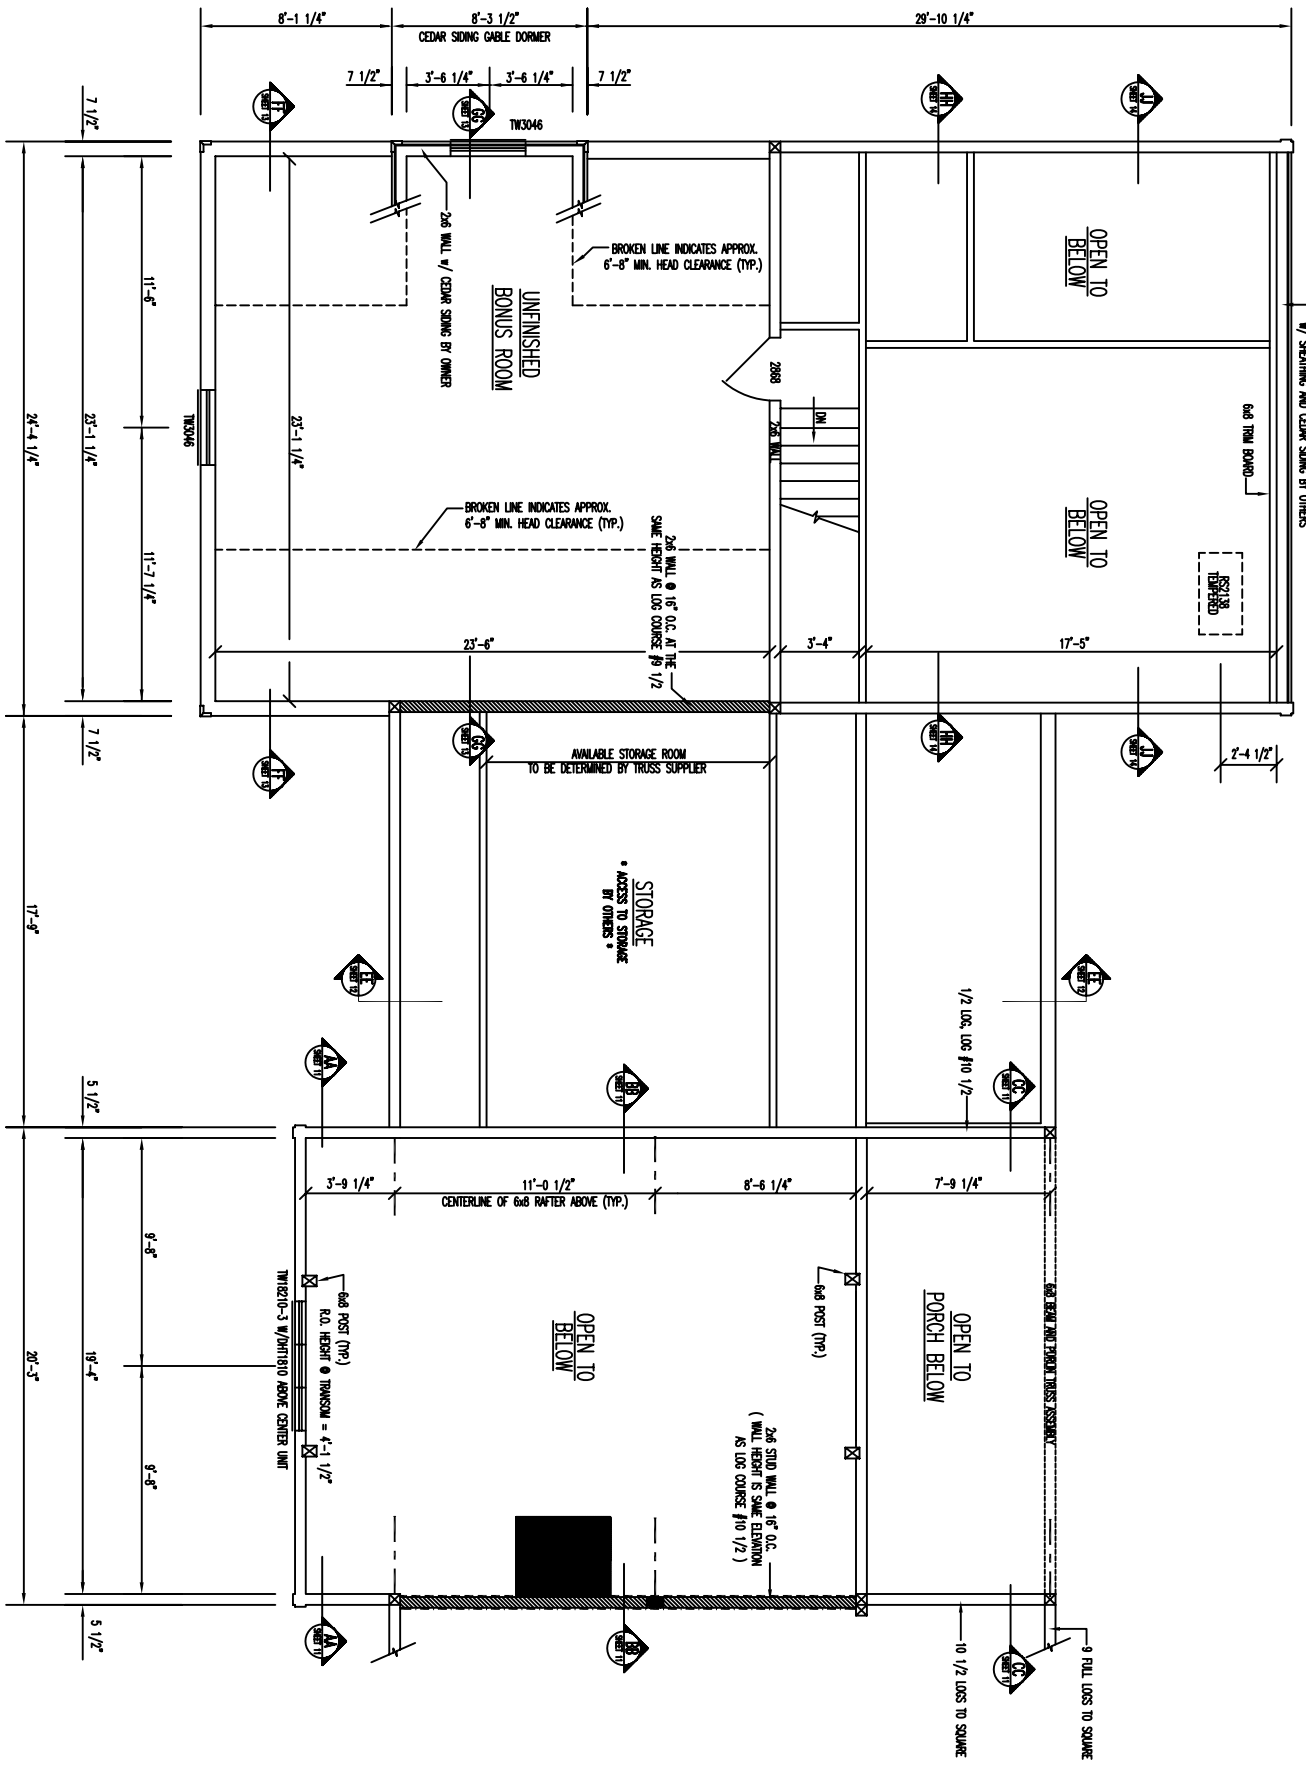

FLOOR PLAN 2nd LEVEL

BONUS AREA = 576 SQ. FT.